

PLANS FOR THE TUMAMOC LANDFILL MAINTENANCE PROJECT

TUCSON, ARIZONA


JANUARY 2013

ABBREVIATIONS


Ø/DIA	DIAMETER
DWG	DRAWING
ELEV	ELEVATION
E	EASTING
EG	EXISTING GRADE
FT	FEET
FG	FINAL GRADE
MIN	MINIMUM
N	NORTHING
%	PERCENT
S	SLOPE
SG	SUBGRADE
TYP	TYPICAL
WSEL	WATER SURFACE ELEVATION

DETAIL INDICATOR:

SHEET ON WHICH DETAIL IS REFERENCED:

 


SHEET ON WHICH DETAIL APPEARS:

 


SECTION INDICATOR:

SHEET ON WHICH SECTION IS CUT:

 

SHEET ON WHICH SECTION APPEARS:

 


CORNERSTONE
Environmental Group, LLC

17 WEST WETMORE ROAD, SUITE 310
TUCSON, ARIZONA 85705
Tel. (520) 888-4800
Fax (520) 888-4804

INDEX OF DRAWINGS

1	EXISTING CONDITIONS PLAN
2	TOP OF INTERIM COVER PLAN
3	FINAL COVER PLAN
4	LANDFILL SECTIONS
5	DETAILS

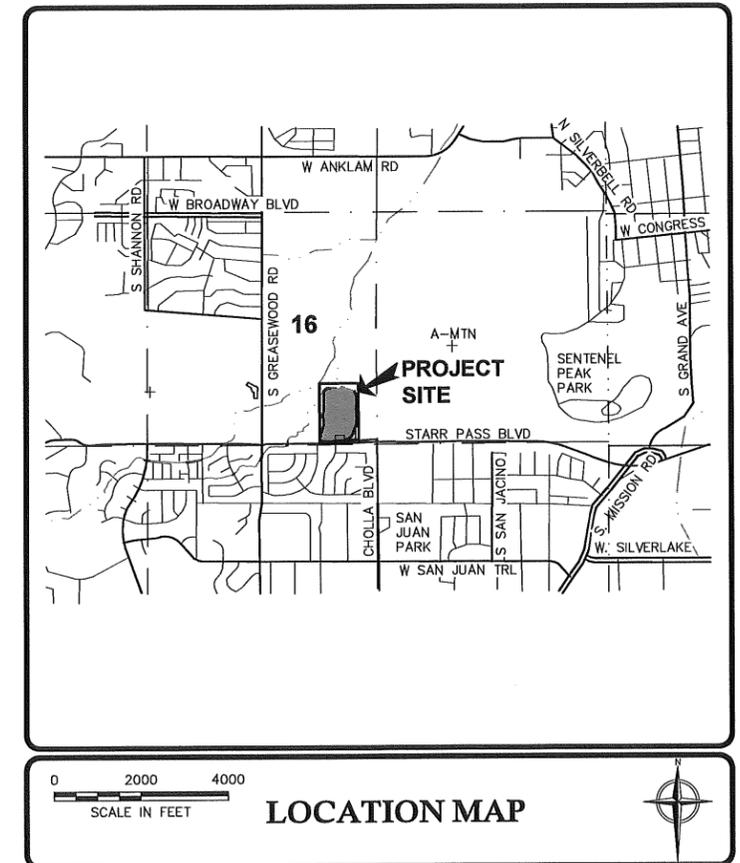

ELECTRONIC COPY OF FINAL DOCUMENT. SEALED ORIGINAL DOCUMENT IS WITH CORNERSTONE, SEALED BY CARL E. BUETER, JANUARY 15, 2013, REGISTRATION No. 52080



This drawing represents intellectual property of Cornerstone Engineering, LLC. Any modification to the original by other than Cornerstone Engineering, LLC personnel violates its original purpose and as such is rendered void. Cornerstone Engineering, LLC will not be held liable for any changes made to this document without express written consent of the originator.

This drawing set was created for printing 22"x34" sheet size. If drawing size changes, scales may vary.

CARL E. BUETER, P.E.

P.E. Lic. No. 52080 Date

1" 1/2" 0" 1" X
 File: X:\PROJECTS\TUMAMOC\PROJECT_DOCUMENTS\TUMAMOC_COVERING.dwg User: Carl Bueter Date: 1/15/2013 10:32am



- LEGEND:**
- PROPERTY BOUNDARY
 - x-x-x- EXISTING FENCE
 - - - - - EXISTING INTERMEDIATE CONTOUR (C.I.=2FT)
 - - - - - EXISTING INDEX CONTOUR (C.I.=10FT)
 - EXISTING WASTE LIMIT FROM PLS
 - ADJUSTED WASTE LIMIT
 - ⊙ GAS MONITORING PROBE
 - ⊙ POWER POLE



TOPOGRAPHY PREPARED BY SUN MAPPING
DATED MARCH 20, 2006
ARIZONA STATE LAND (ASLD) TOPOGRAPHY
FROM ASHBY SURVEY

Ten working days before you dig,
CALL FOR THE BLUE STAKES
1-800-STAKEIT OR
1-800-782-5348
Blue Stake Center

ELECTRONIC COPY OF FINAL DOCUMENT. SEALED ORIGINAL DOCUMENT IS WITH CORNERSTONE, SEALED BY CARL E. BUETER, JANUARY 15, 2013, REGISTRATION No. 52080

REV	DATE	DESCRIPTION	DWN BY	DES BY	CHK BY	APP BY
0	1/15/13	FINAL	MDC	MDC	CEB	GRB
DATE OF ISSUE			DRAWN BY		CHECKED BY	
JAN. 2013			MDC		CEB	
			DESIGNED BY		APPROVED BY	
			MDC		GRB	




This drawing represents intellectual property of Cornerstone Environmental Group, LLC. Any modification to the original by other than Cornerstone Environmental Group, LLC personnel violates its original purpose and as such is rendered void. Cornerstone Environmental Group, LLC will not be held liable for any changes made to this document without express written consent of the originator.

CITY OF TUCSON
TUMAMOC LANDFILL
TUCSON, ARIZONA
TUMAMOC LANDFILL MAINTENANCE PROJECT
EXISTING CONDITIONS

SHEET NO.
1
PROJECT NO.
120275

Warning: IllegalMediasize
Warning: IllegalMediasize

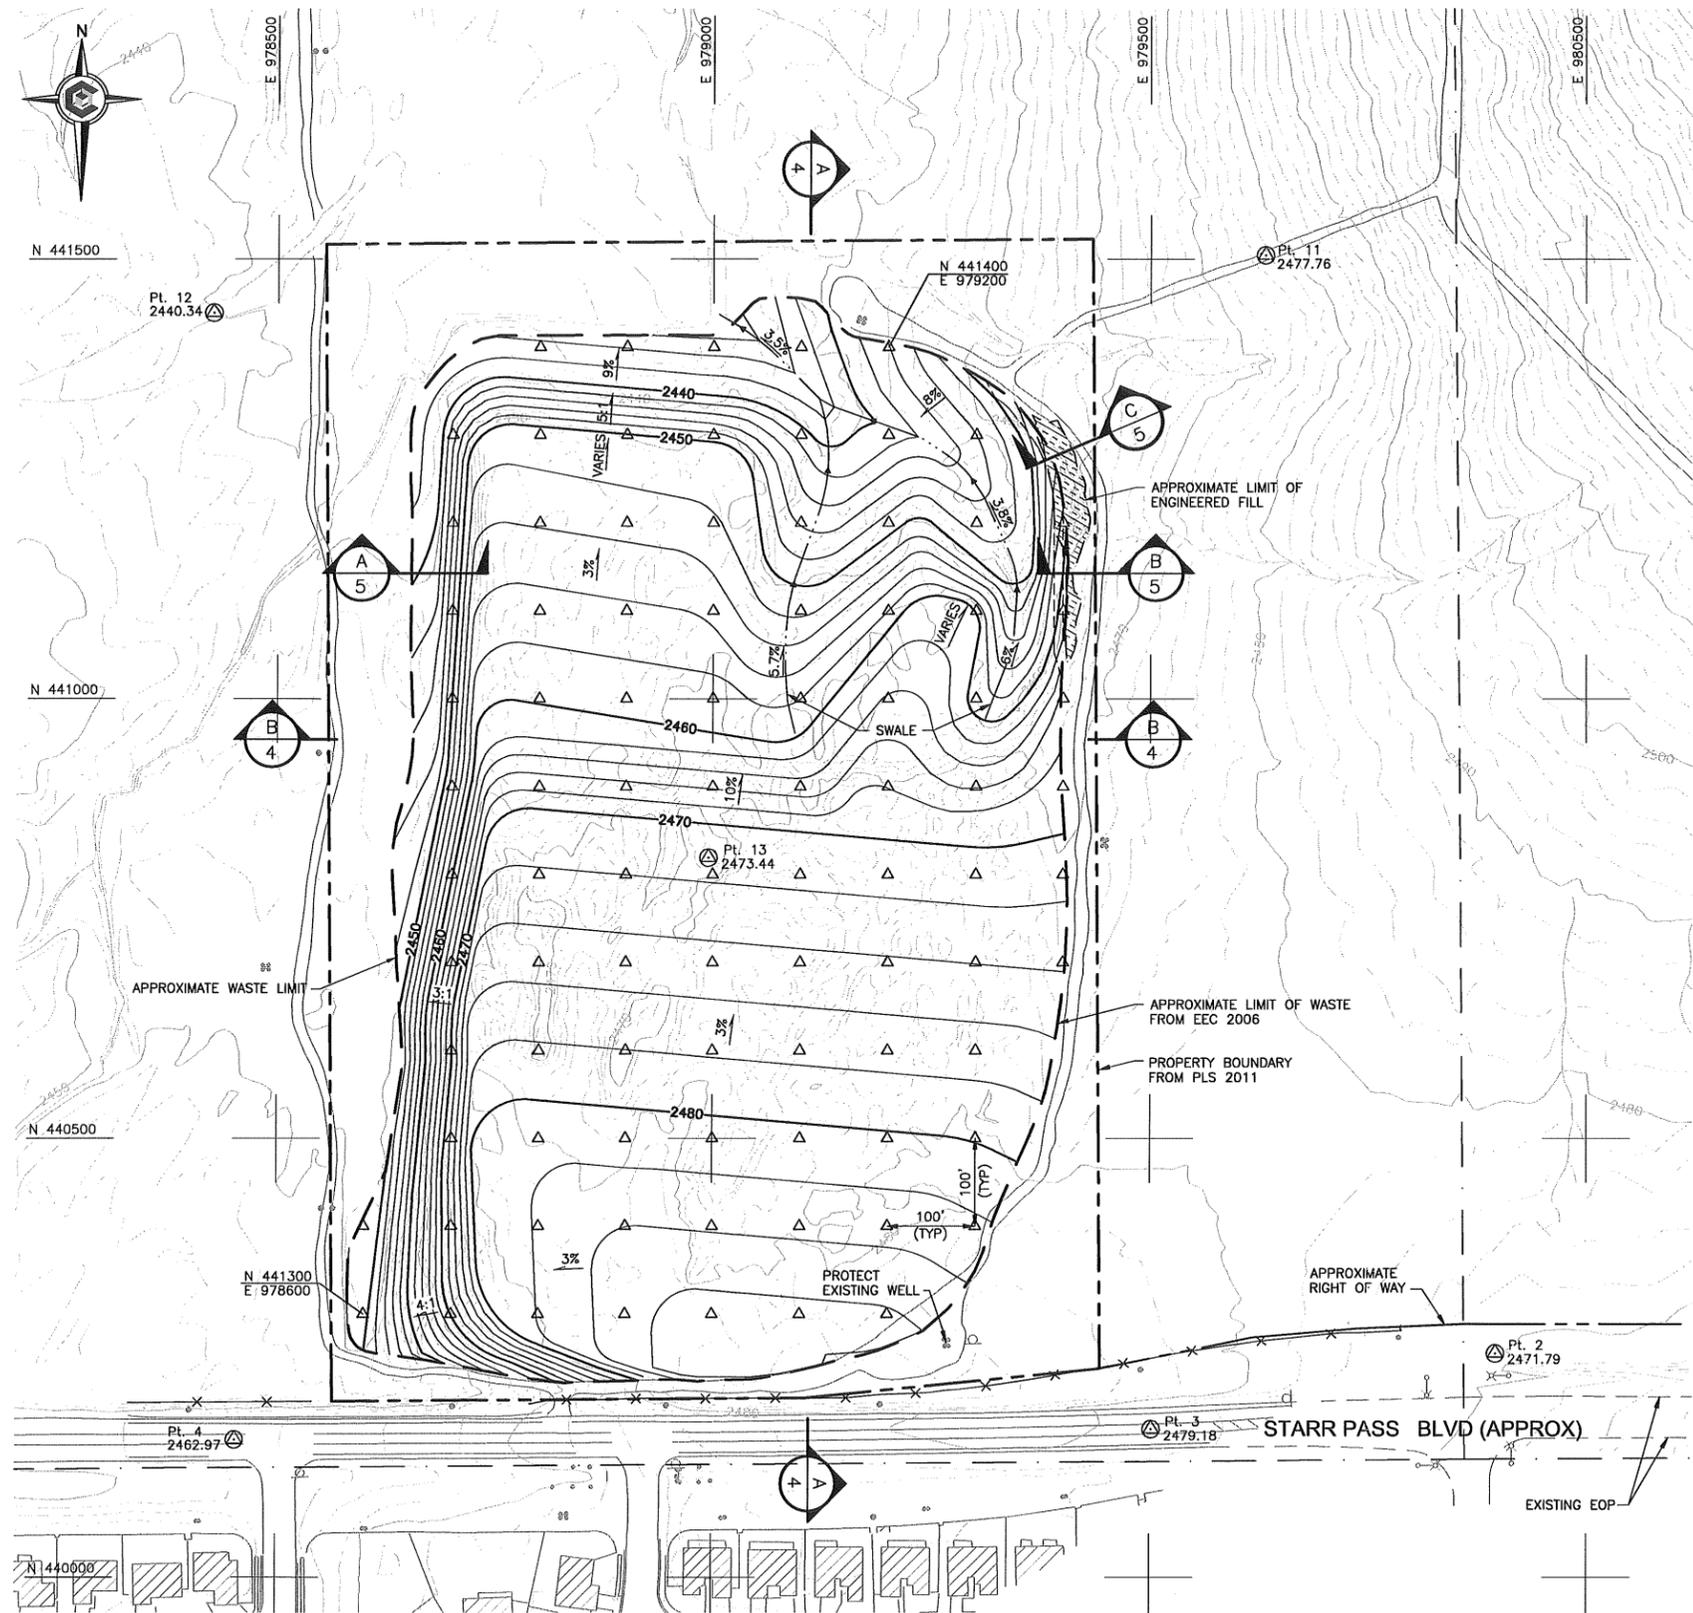

NOTE:

1. INTERIM TOP OF WASTE CONTOURS SHOWN ON THIS SHEET ARE BASED ON AN EXISTING TOP SURFACE GRADE (TIN) SURFACE DEVELOPED FROM A TOPOGRAPHIC SURVEY BY SUN MAPPING DATED MARCH 20, 2006. THE PRECISION OF THE EXISTING GRADE SURFACE IS LIMITED BY THE SPACING OF SURVEY POINTS USED TO DEFINE THE SURFACE AND DOES NOT REFLECT CHANGED CONDITIONS DUE TO SUBSEQUENT SETTLEMENT AND/OR GRADING ACTIVITY AT THE SITE. THE CONTROLLING DESIGN INTENT IS TO PLACE THE COVER SECTION SHOWN ON DETAIL 1, SHEET 5 AT A MINIMUM SLOPE OF 3% AND A MAXIMUM SLOPE OF 3H:1V (33%). THEREFORE, THE INTERIM TOP OF WASTE GRADING CONTOURS SHOWN ON THIS SHEET SHOULD BE CONSIDERED FOR GUIDANCE PARTICULARLY IN AREAS IN WHICH THE EXISTING SURFACE DOES NOT MEET THESE DESIGN PARAMETERS.

LEGEND:

- PROPERTY BOUNDARY
- x-x-x- EXISTING FENCE
- EXISTING INTERMEDIATE CONTOUR (C.I.=2FT)
- EXISTING INDEX CONTOUR (C.I.=10FT)
- INTERIM TOP OF WASTE GRADE INTERMEDIATE CONTOUR (C.I.=2FT)
- 1950 INTERIM TOP OF WASTE GRADE INDEX CONTOUR (C.I.=10FT)
- EXISTING WASTE LIMIT
- △ STAKING ROD

1" = 1/2" = 0'

0 100 200
SCALE IN FEET

TOPOGRAPHY PREPARED BY SUN MAPPING
DATED MARCH 20, 2006

ARIZONA STATE LAND (ASLD) TOPOGRAPHY
FROM ASHBY SURVEY

Two working days before you dig,
CALL FOR THE BLUE STAKES

1-800-STAKEIT OR
1-800-782-5348
Blue Stake Center

ELECTRONIC COPY OF FINAL DOCUMENT. SEALED ORIGINAL DOCUMENT IS WITH CORNERSTONE, SEALED BY CARL E. BUETER, JANUARY 15, 2013, REGISTRATION No. 52080

REV	DATE	DESCRIPTION	DWN BY	DES BY	CHK BY	APP BY
0	1/15/13	FINAL	MDC	MDC	CEB	GRB
DATE OF ISSUE: JAN. 2013			DRAWN BY: MDC		CHECKED BY: CEB	
			DESIGNED BY: MDC		APPROVED BY: GRB	



This drawing represents intellectual property of Cornerstone Environmental Group, LLC. Any modification to the original by other than Cornerstone Environmental Group, LLC personnel voids the original purpose and its use as a rendered void. Cornerstone Environmental Group, LLC will not be held liable for any changes made to this document without express written consent of the originator.

CITY OF TUCSON
TUMAMOC LANDFILL
TUCSON, ARIZONA
TUMAMOC LANDFILL MAINTENANCE PROJECT

WASTE RE-GRADING PLAN

SHEET NO.
2
PROJECT NO.
120275






N 441500

N 441000

N 440500

N 440000

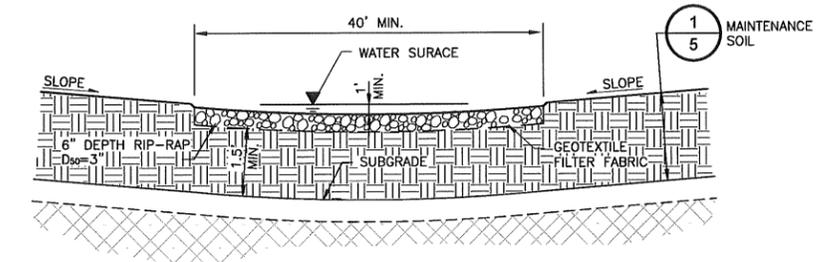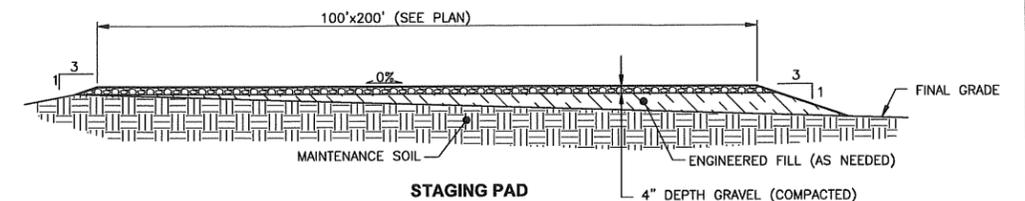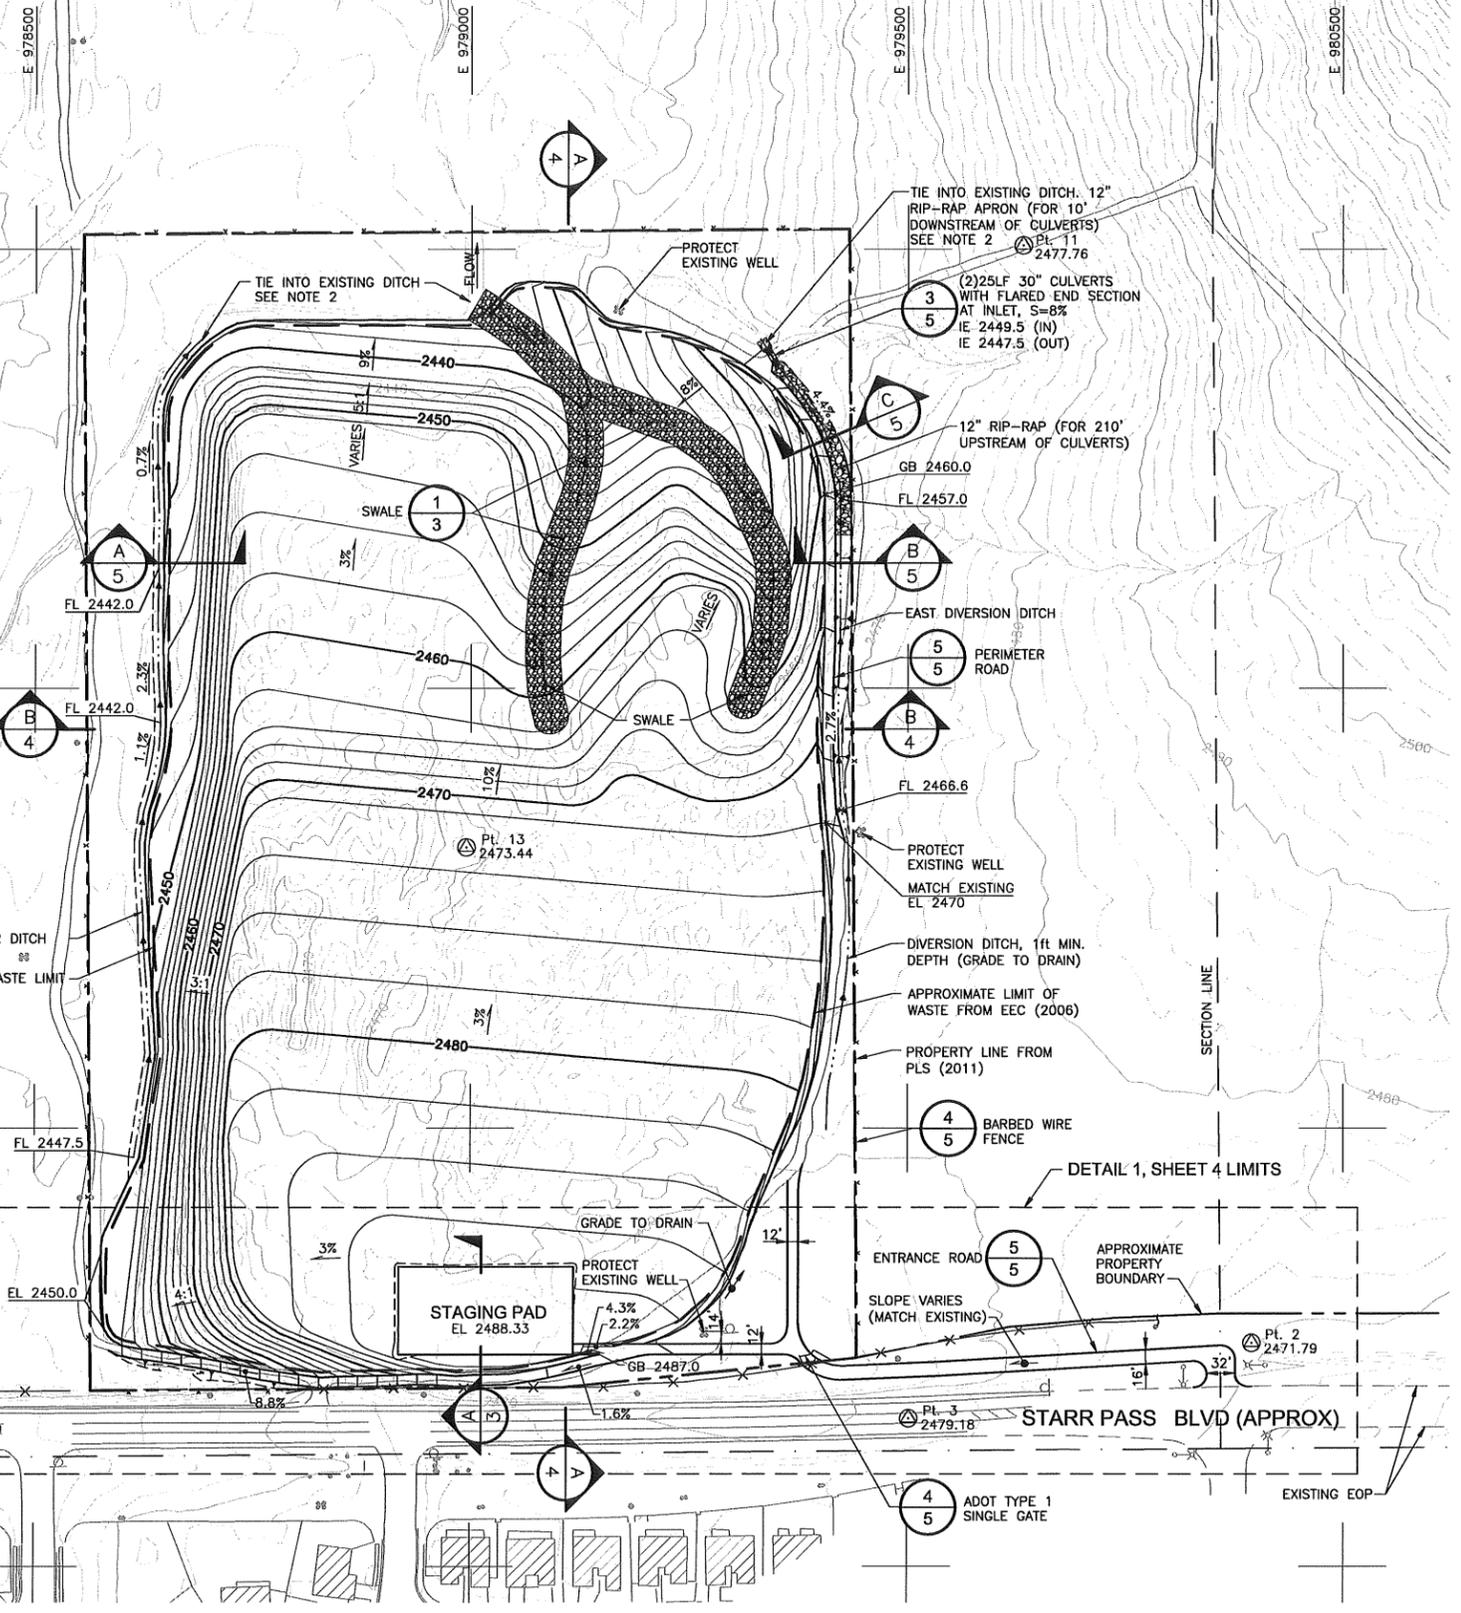

NOTE:

- FINAL COVER CONTOURS SHOWN ON THIS SHEET ARE BASED ON AN EXISTING SURFACE GRADE (TIN) SURFACE DEVELOPED FROM A TOPOGRAPHIC SURVEY BY SUN MAPPING DATED MARCH 20, 2006. THE PRECISION OF THE EXISTING GRADE SURFACE IS LIMITED BY THE SPACING OF SURVEY POINTS USED TO DEFINE THE SURFACE AND DOES NOT REFLECT CHANGED CONDITIONS DUE TO SUBSEQUENT SETTLEMENT AND/OR GRADING ACTIVITY AT THE SITE. THE CONTROLLING DESIGN INTENT IS TO PLACE THE COVER SECTION SHOWN ON DETAIL 1, SHEET 5 AT A MINIMUM SLOPE OF 3% AND A MAXIMUM SLOPE OF 3H:1V (33%). THEREFORE, THE FINAL COVER GRADING CONTOURS SHOWN ON THIS SHEET SHOULD BE CONSIDERED FOR GUIDANCE PARTICULARLY IN AREAS IN WHICH THE EXISTING SURFACE DOES NOT MEET THESE DESIGN PARAMETERS.
- LIMIT TOTAL AREA OF DISTURBANCE IN EXISTING DITCHES TO 4,000 SF OR LESS

LEGEND:

- PROPERTY BOUNDARY
- x-x-x- EXISTING FENCE
- EXISTING INTERMEDIATE CONTOUR (C.I.=2FT)
- EXISTING INDEX CONTOUR (C.I.=10FT)
- FINAL GRADE INTERMEDIATE CONTOUR (C.I.=2FT)
- 1950 FINAL GRADE INDEX CONTOUR (C.I.=10FT)
- - - - - PROPOSED WASTE LIMIT
- - - - - DRAINAGE DITCH
- - - - - GRADE BREAK/CATCH LINE
- CULVERT



TOPOGRAPHY PREPARED BY SUN MAPPING
DATED MARCH 20, 2006
ARIZONA STATE LAND (ASLD) TOPOGRAPHY FROM
ASHBY SURVEY

Two working days before you dig,
CALL FOR THE BLUE STAKES
1-800-STAKEIT OR
1-800-782-5348
Blue Stake Center

ELECTRONIC COPY OF FINAL DOCUMENT. SEALED ORIGINAL DOCUMENT IS WITH CORNERSTONE, SEALED BY CARL E. BUETER, JANUARY 15, 2013, REGISTRATION No. 52080


REV	DATE	DESCRIPTION	DWN BY	DES BY	CHK BY	APP BY
0	1/15/13	FINAL	MDC	MDC	CEB	GRB
DATE OF ISSUE			DRAWN BY			CHECKED BY
JAN. 2013			MDC			CEB
			DESIGNED BY			APPROVED BY
			MDC			GRB




This drawing represents intellectual property of Cornerstone Environmental Group, LLC. Any modification to the original by other than Cornerstone Environmental Group, LLC, personnel violates its original purpose and all such is rendered void. Cornerstone Environmental Group, LLC will not be held liable for any changes made to this document without express written consent of the original.

CITY OF TUCSON
TUMAMOC LANDFILL
TUCSON, ARIZONA
TUMAMOC LANDFILL MAINTENANCE PROJECT
MAINTENANCE SOIL PLAN


SHEET NO.
3
PROJECT NO.
120275

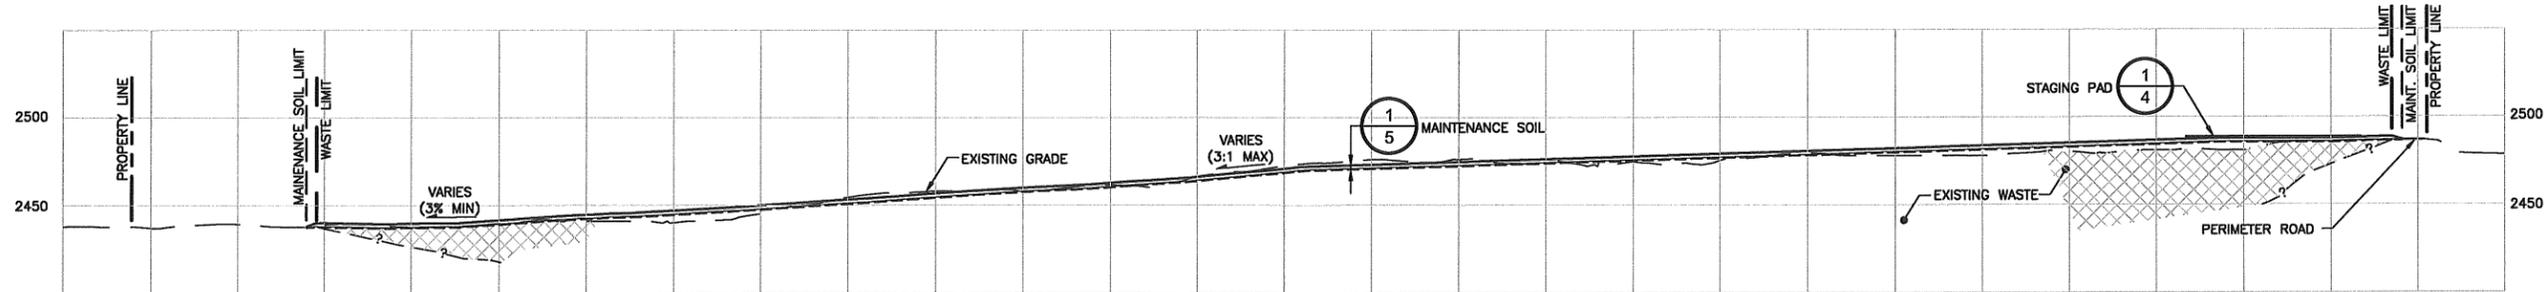


NORTH-SOUTH
SECTION A
SCALE: 1"=50'

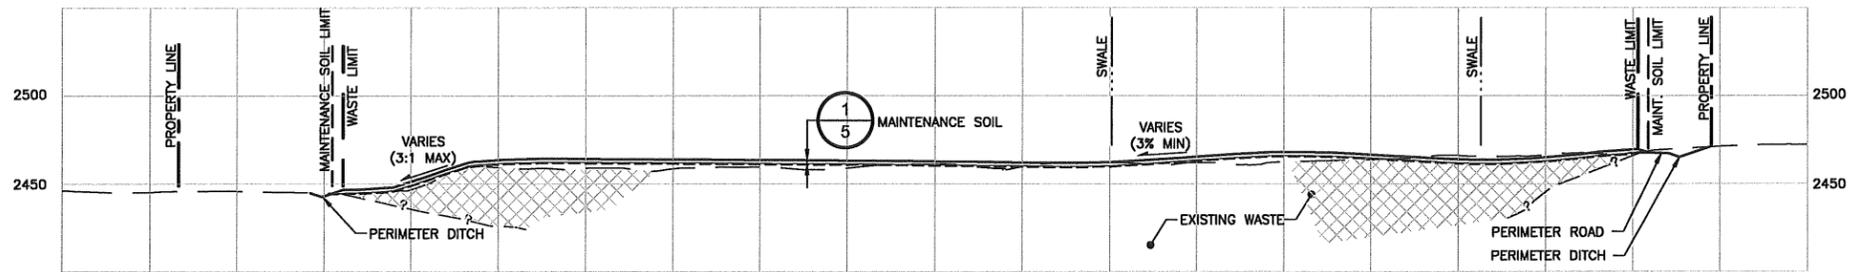

WEST-EAST
SECTION B
SCALE: 1"=50'

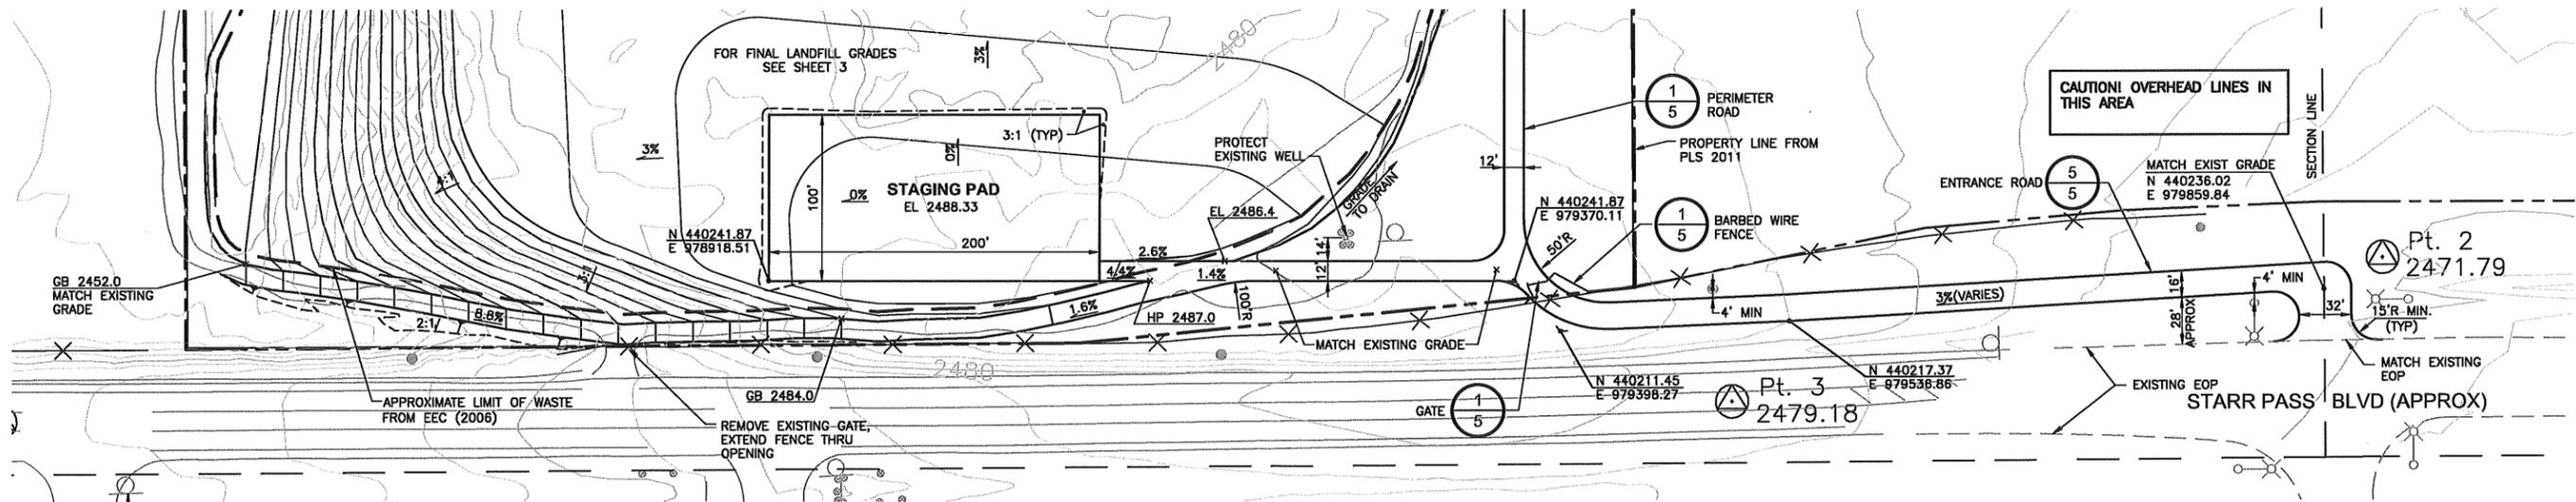

SOUTH ACCESS ROADS
DETAIL
SCALE: 1"=50'

 

TOPOGRAPHY PREPARED BY SUN MAPPING
DATED MARCH 20, 2006
ARIZONA STATE LAND (ASLD) TOPOGRAPHY FROM
ASHBY SURVEY

Two working days before you die,
CALL FOR THE BLUE STAKES
1-800-STAKEIT OR
1-800-782-5348
Blue Stake Center

ELECTRONIC COPY OF FINAL DOCUMENT. SEALED ORIGINAL DOCUMENT IS WITH CORNERSTONE, SEALED BY CARL E. BUETER, JANUARY 15, 2013, REGISTRATION No. 52080

REV	DATE	DESCRIPTION	OWN BY	DES BY	CHK BY	APP BY
0	1/15/13	FINAL	MDC	MDC	CEB	GRB
DATE OF ISSUE JAN. 2013			DRAWN BY MDC		CHECKED BY CEB	
			DESIGNED BY MDC		APPROVED BY GRB	




This drawing represents intellectual property of Cornerstone Environmental Group, LLC. Any modification to the original by other than Cornerstone Environmental Group, LLC personnel voids the original purpose and as such is rendered void. Cornerstone Environmental Group, LLC will not be held liable for any changes made to this document without express written consent of the originator.

CITY OF TUCSON
TUMAMOC LANDFILL
TUCSON, ARIZONA
TUMAMOC LANDFILL MAINTENANCE PROJECT


LANDFILL SECTIONS & DETAIL

SHEET NO.
4
PROJECT NO.
120275

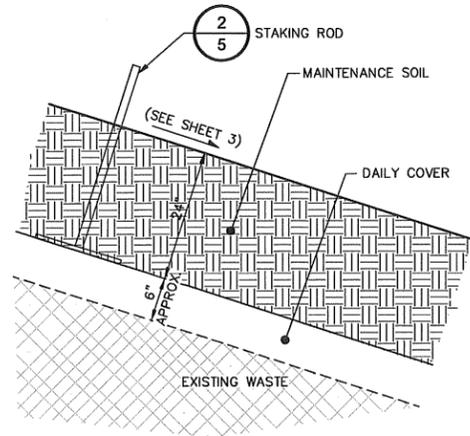


MAINTENANCE SOIL SYSTEM

DETAIL 1
SCALE: NOT TO SCALE

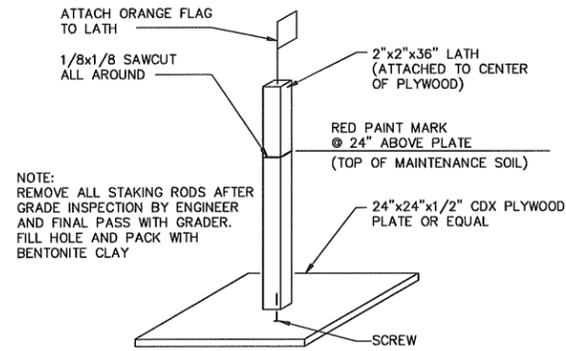


STAKING ROD

DETAIL 2
SCALE: NOT TO SCALE

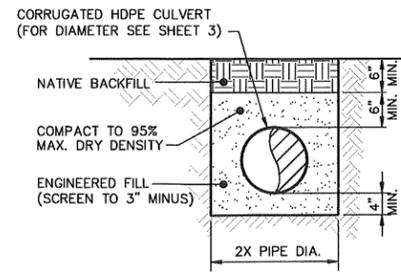


TYPICAL CULVERT TRENCH

DETAIL 3
SCALE: NOT TO SCALE

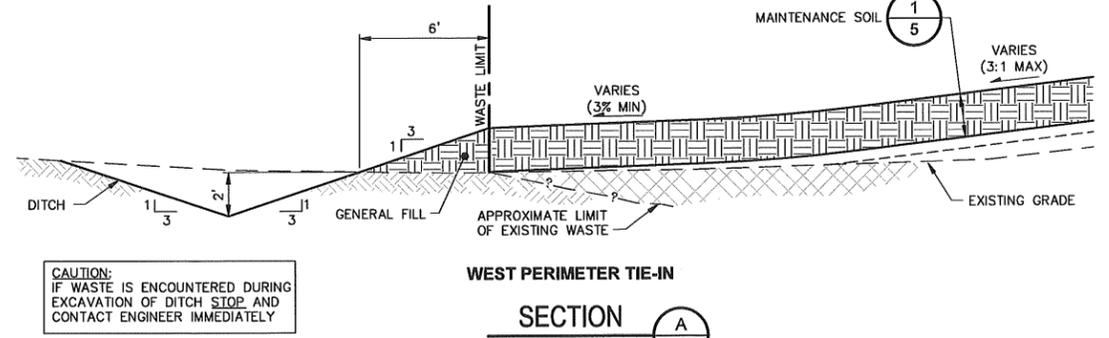


WEST PERIMETER TIE-IN

SECTION A
SCALE: 1"=4"

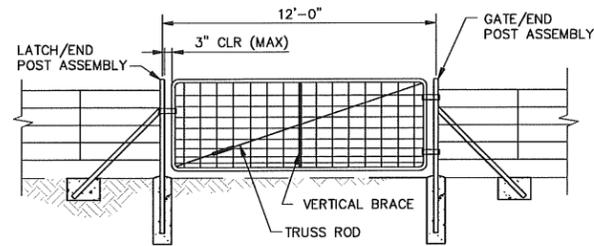


TYPE I SINGLE GATE

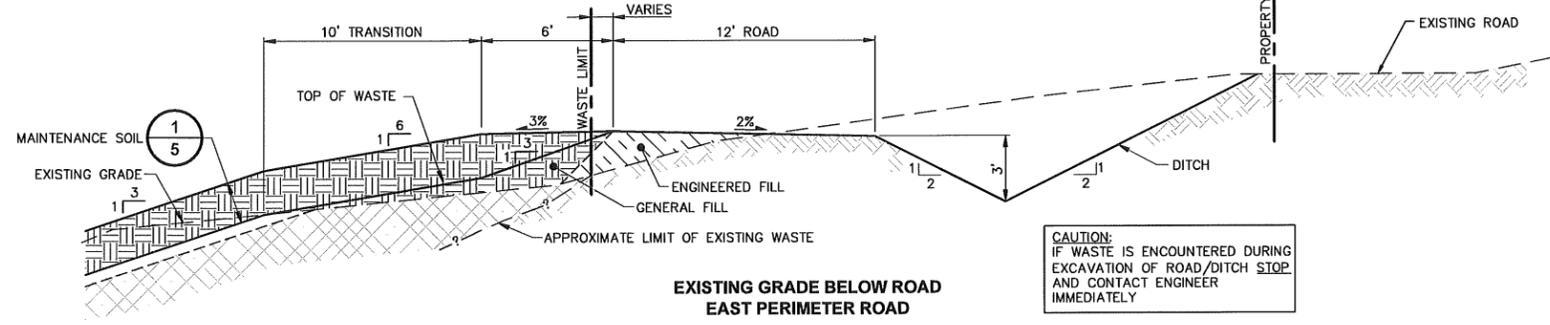


**EXISTING GRADE BELOW ROAD
EAST PERIMETER ROAD**

SECTION B
SCALE: 1"=4"

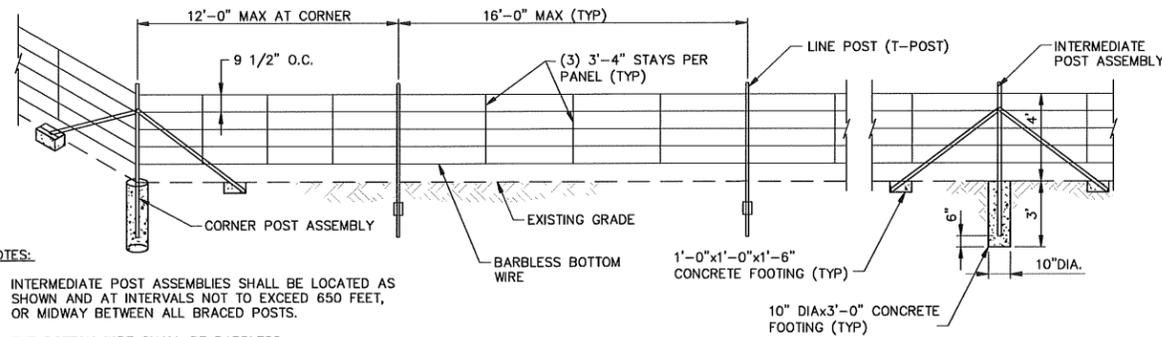

5-STRAND BARBED-WIRE FENCE

DETAIL 4
SCALE: 1"=4"

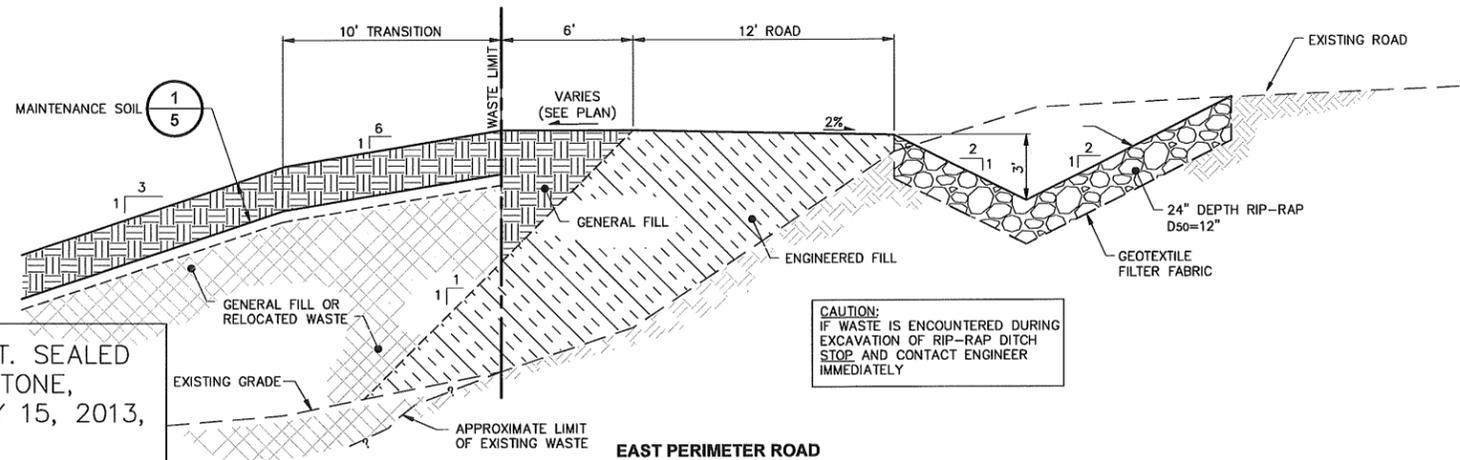


EAST PERIMETER ROAD

SECTION C
SCALE: 1"=4"

- NOTES:**
1. INTERMEDIATE POST ASSEMBLIES SHALL BE LOCATED AS SHOWN AND AT INTERVALS NOT TO EXCEED 650 FEET, OR MIDWAY BETWEEN ALL BRACED POSTS.
 2. THE BOTTOM WIRE SHALL BE BARBLESS.
 3. THE STAYS SHALL HAVE THEIR ENDS TURNED UP TO PREVENT INJURIES TO GAME.
 4. FOR MORE DETAIL SEE ADOT STD DWG C-12.10 AND ADOT STD SPEC SECTION 903-2.06

ELECTRONIC COPY OF FINAL DOCUMENT. SEALED ORIGINAL DOCUMENT IS WITH CORNERSTONE, SEALED BY CARL E. BUETER, JANUARY 15, 2013, REGISTRATION No. 52080

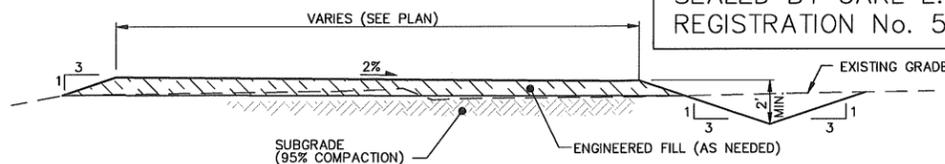

ACCESS ROAD

DETAIL 5
SCALE: 1"=4"

REV	DATE	DESCRIPTION	DWN BY	DES BY	CHK BY	APP BY	
0	1/15/13	FINAL	MDC	MDC	CEB	GRB	
DATE OF ISSUE	JAN. 2013	DRAWN BY	MDC	CHECKED BY	CFB	APPROVED BY	GRB

CORNERSTONE
Environmental Group, LLC

This drawing represents intellectual property of Cornerstone Environmental Group, LLC. Any modification to the original by other than Cornerstone Environmental Group, LLC, without the original purpose and its use, is prohibited. Cornerstone Environmental Group, LLC will not be held liable for any changes made to this document without express written consent of the originator.

CITY OF TUCSON
TUMAMOC LANDFILL
TUCSON, ARIZONA

TUMAMOC LANDFILL MAINTENANCE PROJECT

DETAILS

SHEET NO.
5

PROJECT NO.
120275

File: \\PROJECTS\TUMAMOC\PROJECT DRAWINGS\PTM\2012\DETAILS.dwg Layer: 015, 2013 - 11:13am
 1" 1/2" 0"