


NOTE: This project is for shell rehabilitation only. No new mechanical or electrical features are included.

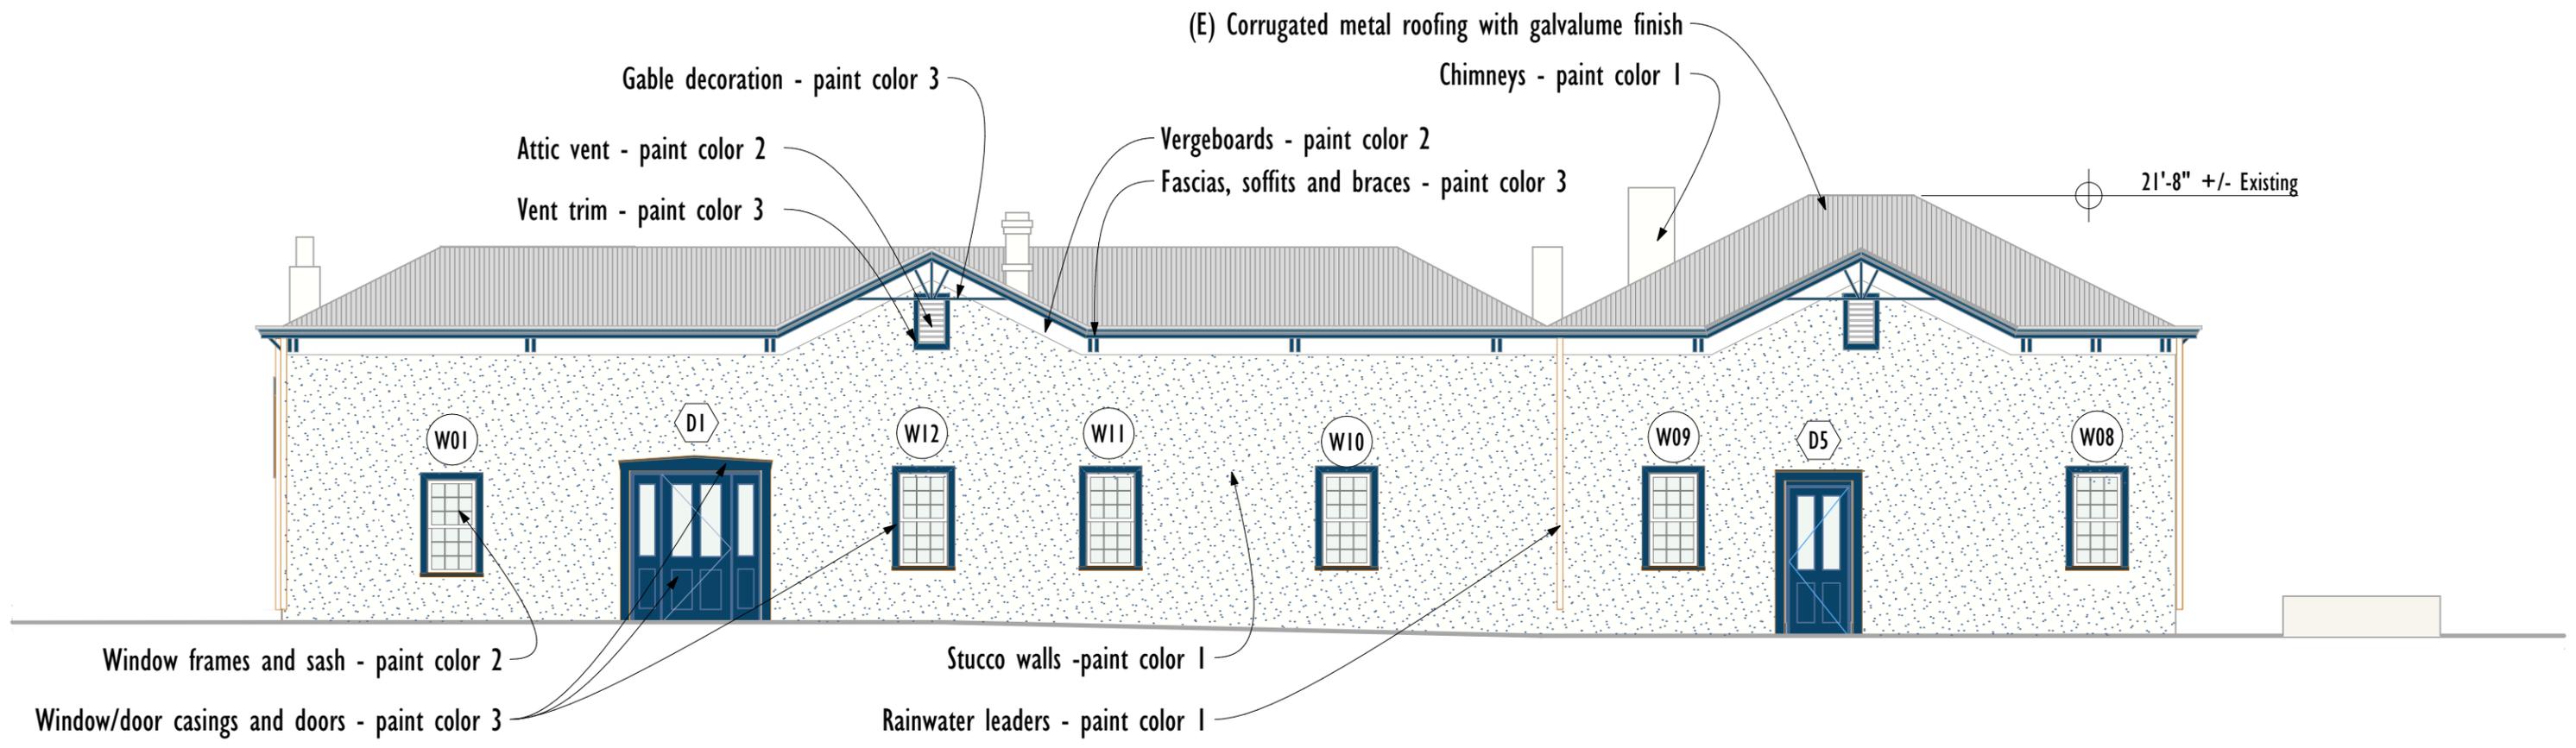

○ North Elevation - Rehabilitation
 SCALE: 1/8" = 1'-0"


Samaniego House - Exterior Rehabilitation

HPZ Review

Schematic - Not for Construction Use
 PRINTED ON: 10/5/2020

MOTLEY
 Design Group, LLC
 Architecture - Historic Preservation - Planning - Landscape Design
 1114 Grand Avenue Phoenix AZ 85007
 602.254.5599 motleydesigngroup.com

NOTE: This project is for shell rehabilitation only. No new mechanical or electrical features are included.

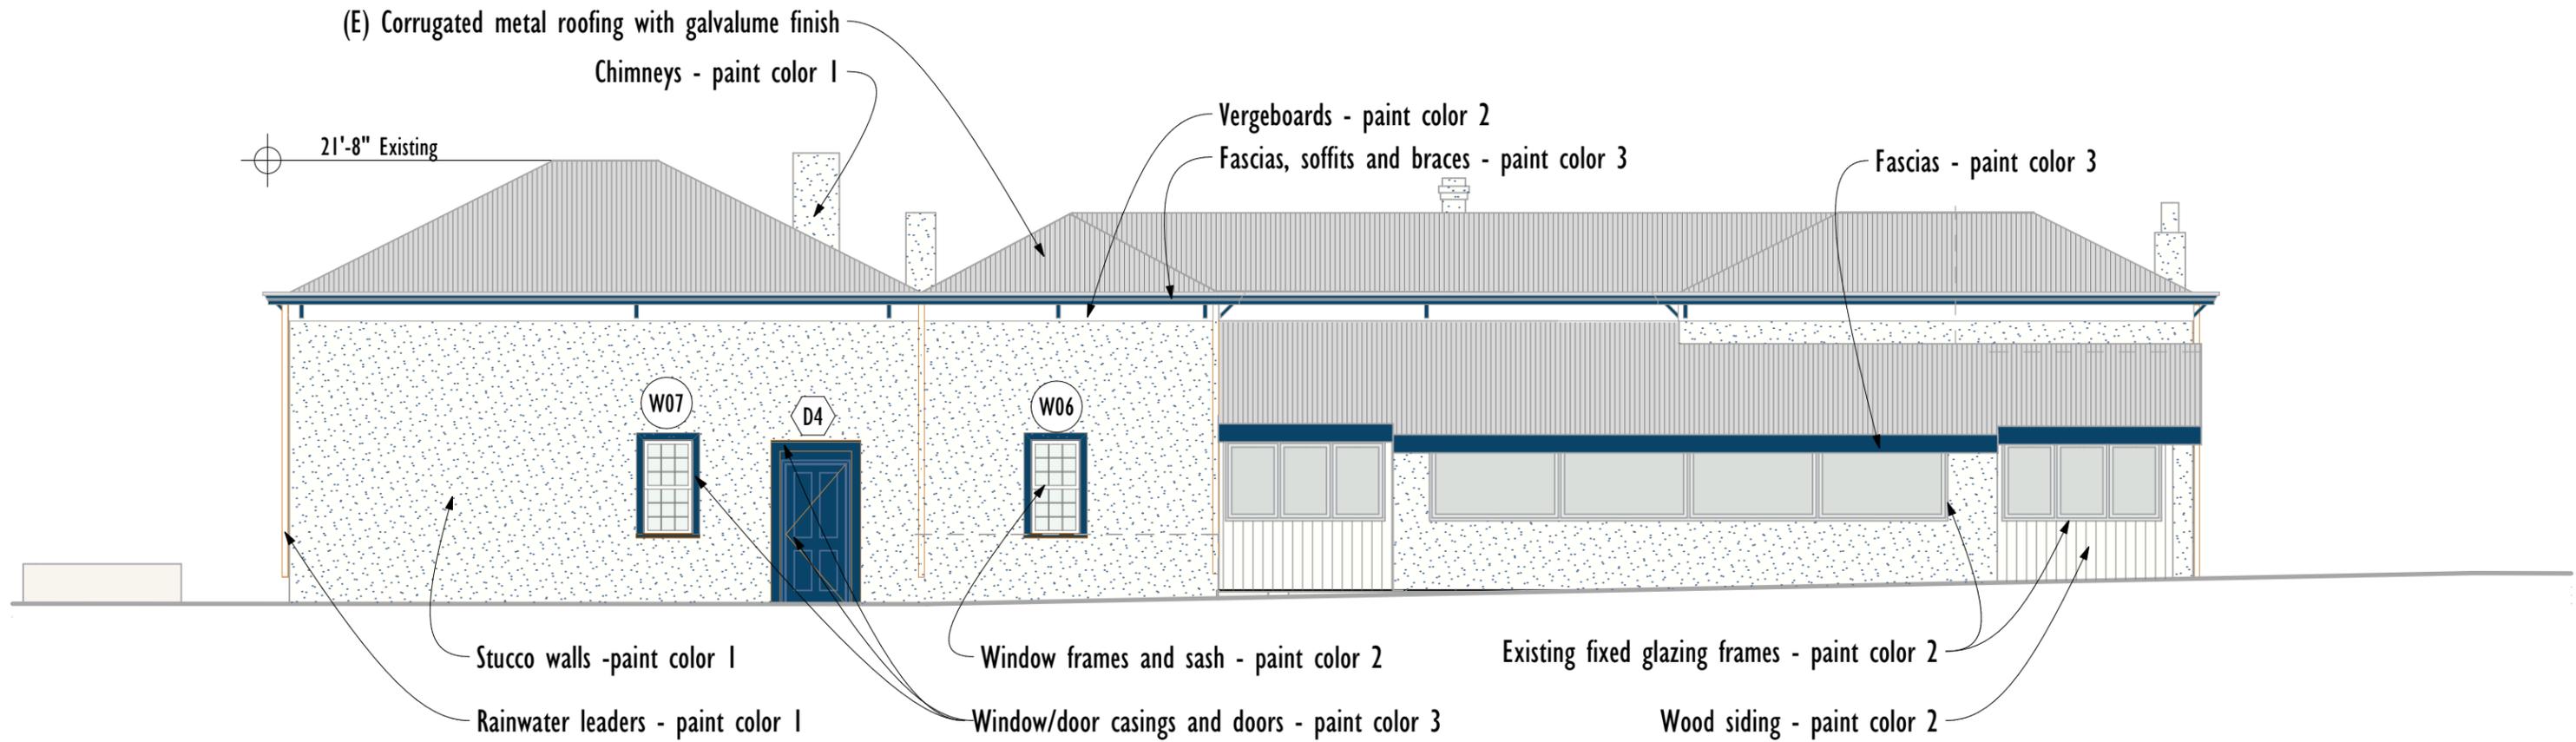

○ **South Elevation - Rehabilitation**
SCALE: 1/8" = 1'-0"

Samaniego House - Exterior Rehabilitation

HPZ Review



Schematic - Not for Construction Use
PRINTED ON: 10/5/2020



Design Group, LLC
Architecture - Historic Preservation - Planning - Landscape Design

1114 Grand Avenue Phoenix AZ 85007
602.254.5599 motleydesigngroup.com

NOTE: This project is for shell rehabilitation only. No new mechanical or electrical features are included.

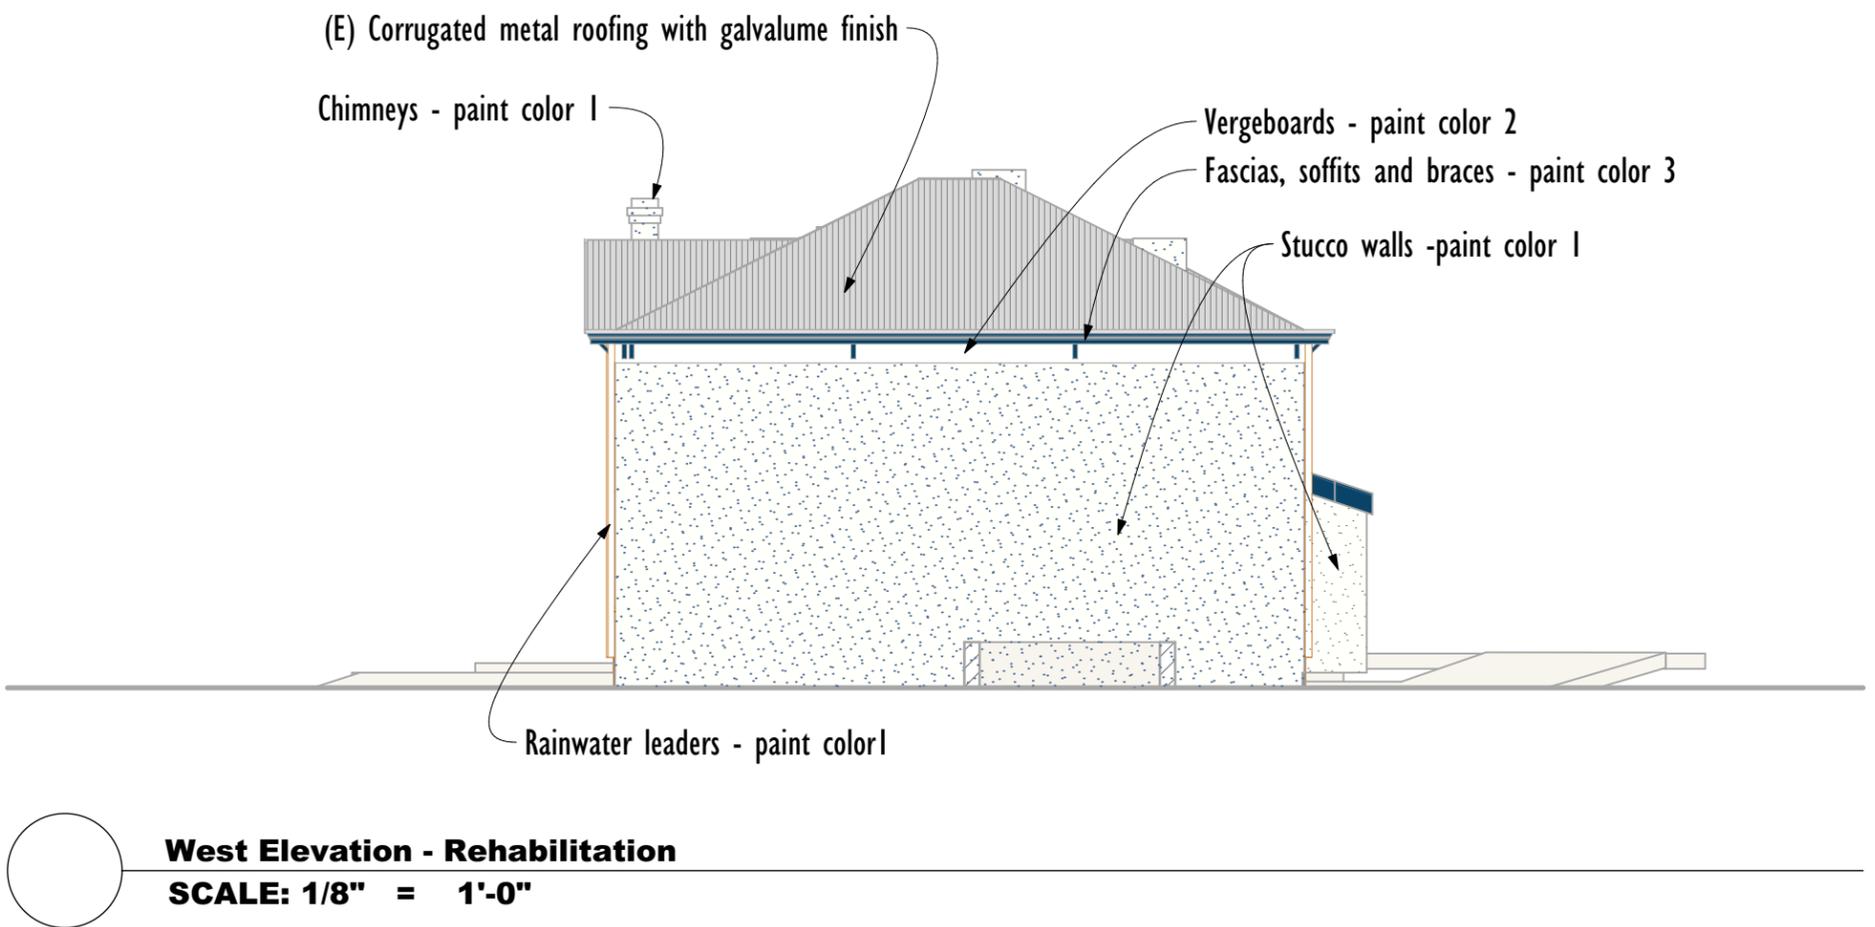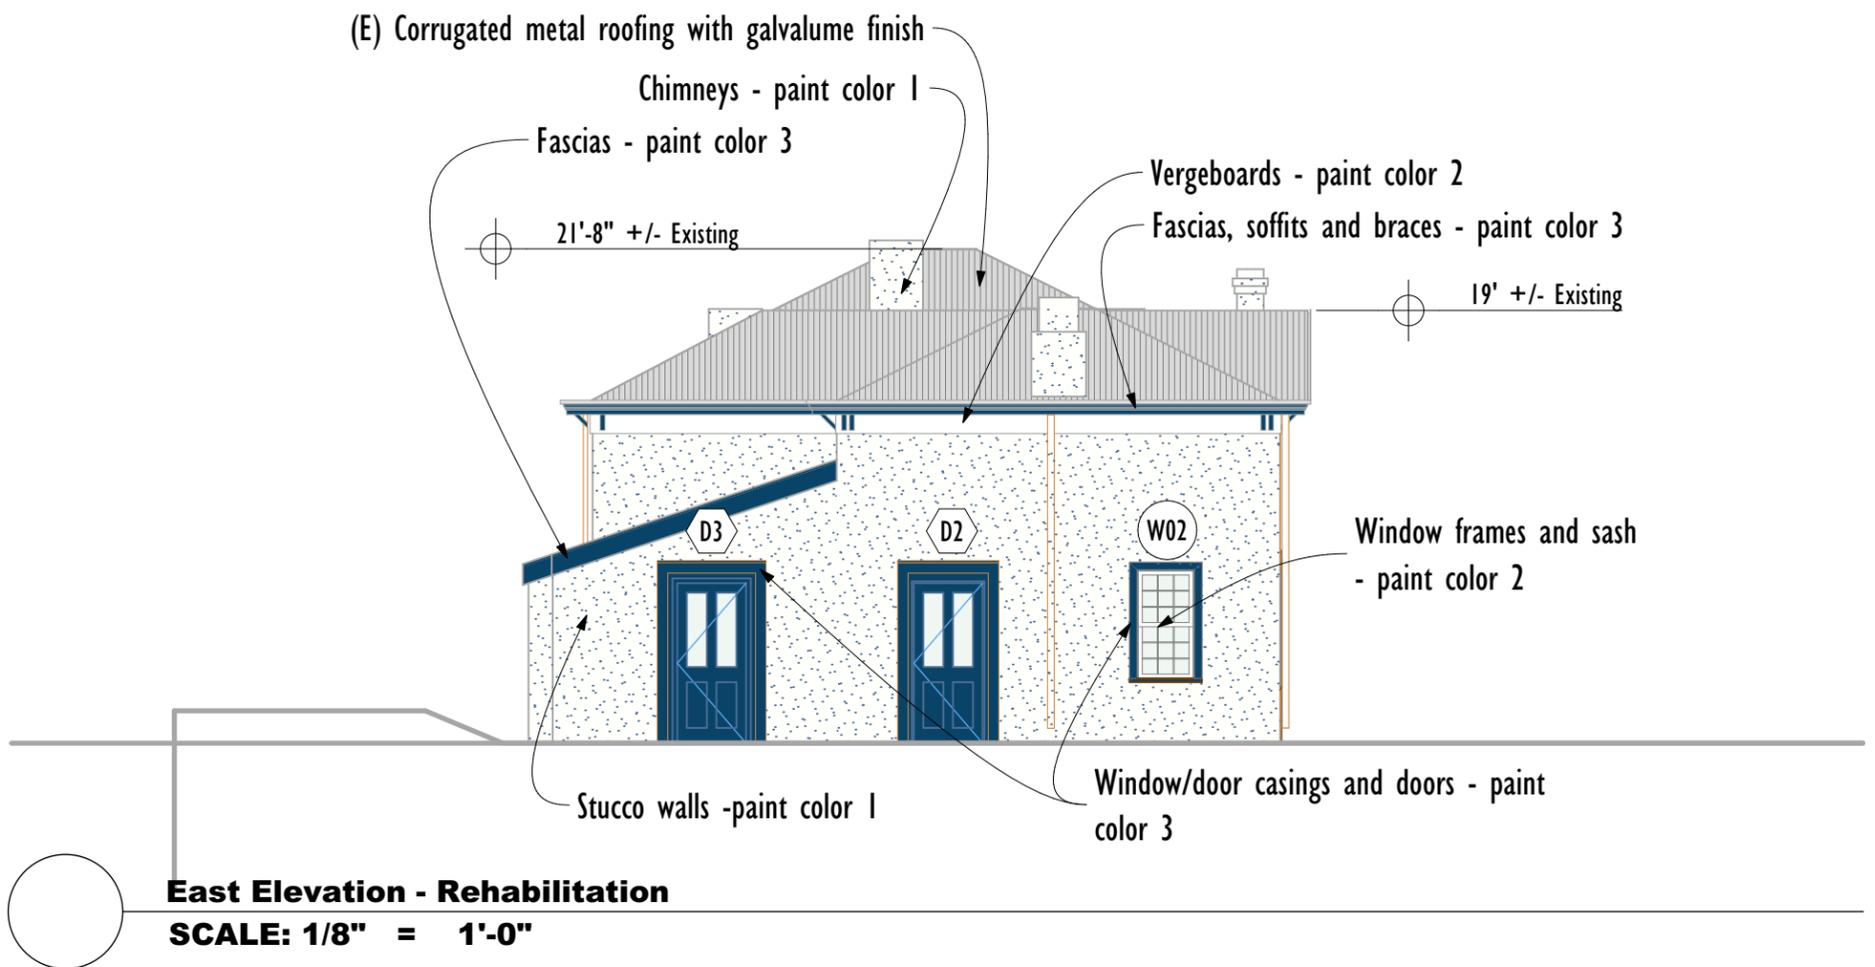

Samaniego House - Exterior Rehabilitation

HPZ Review

Schematic - Not for Construction Use
PRINTED ON: 10/5/2020



Design Group, LLC
Architecture - Historic Preservation - Planning - Landscape Design

1114 Grand Avenue Phoenix AZ 85007
602.254.5599 motleydesigngroup.com