



1 ENLARGED PERIMETER WALL - PLAN
RE:A100D / SCALE: 3/16" = 1'-0"

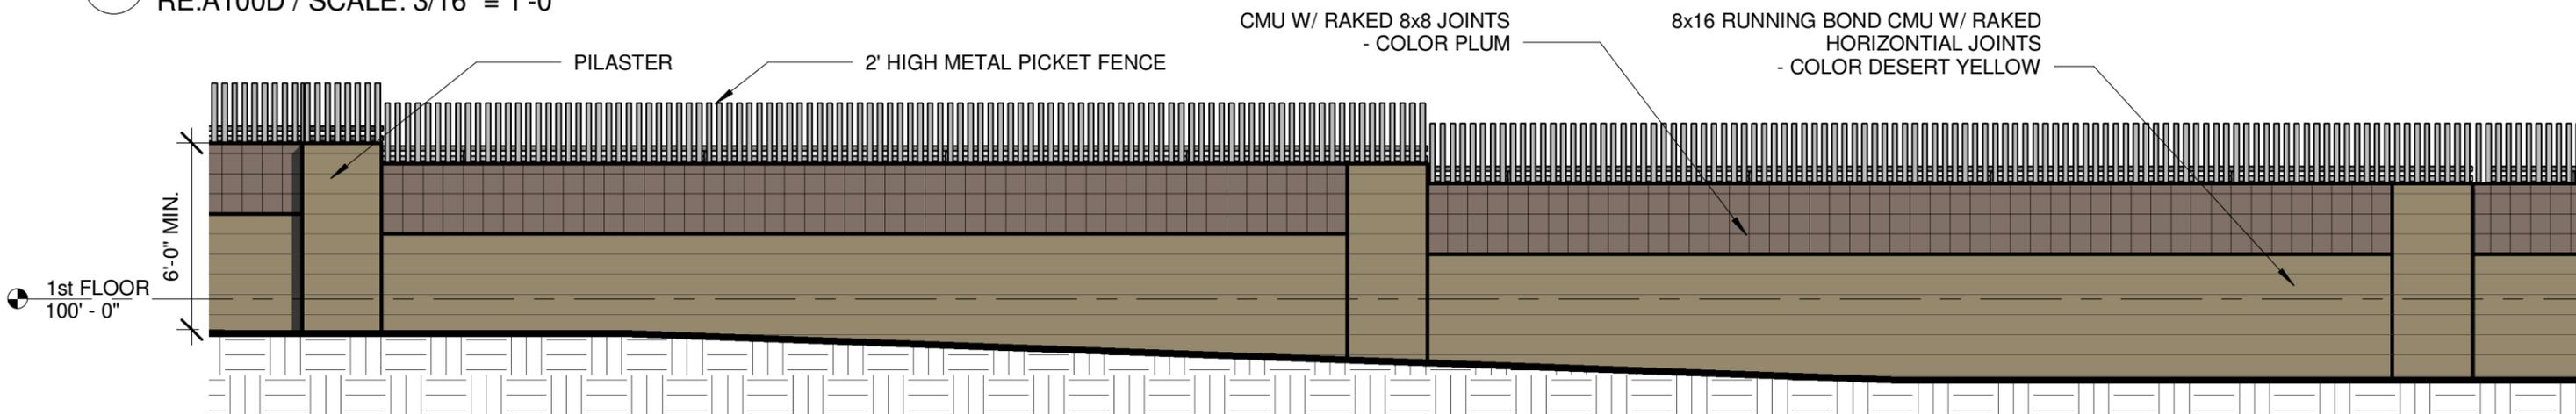

2 ENLARGED PERIMETER WALL ELEVATION
SCALE: 3/16" = 1'-0"

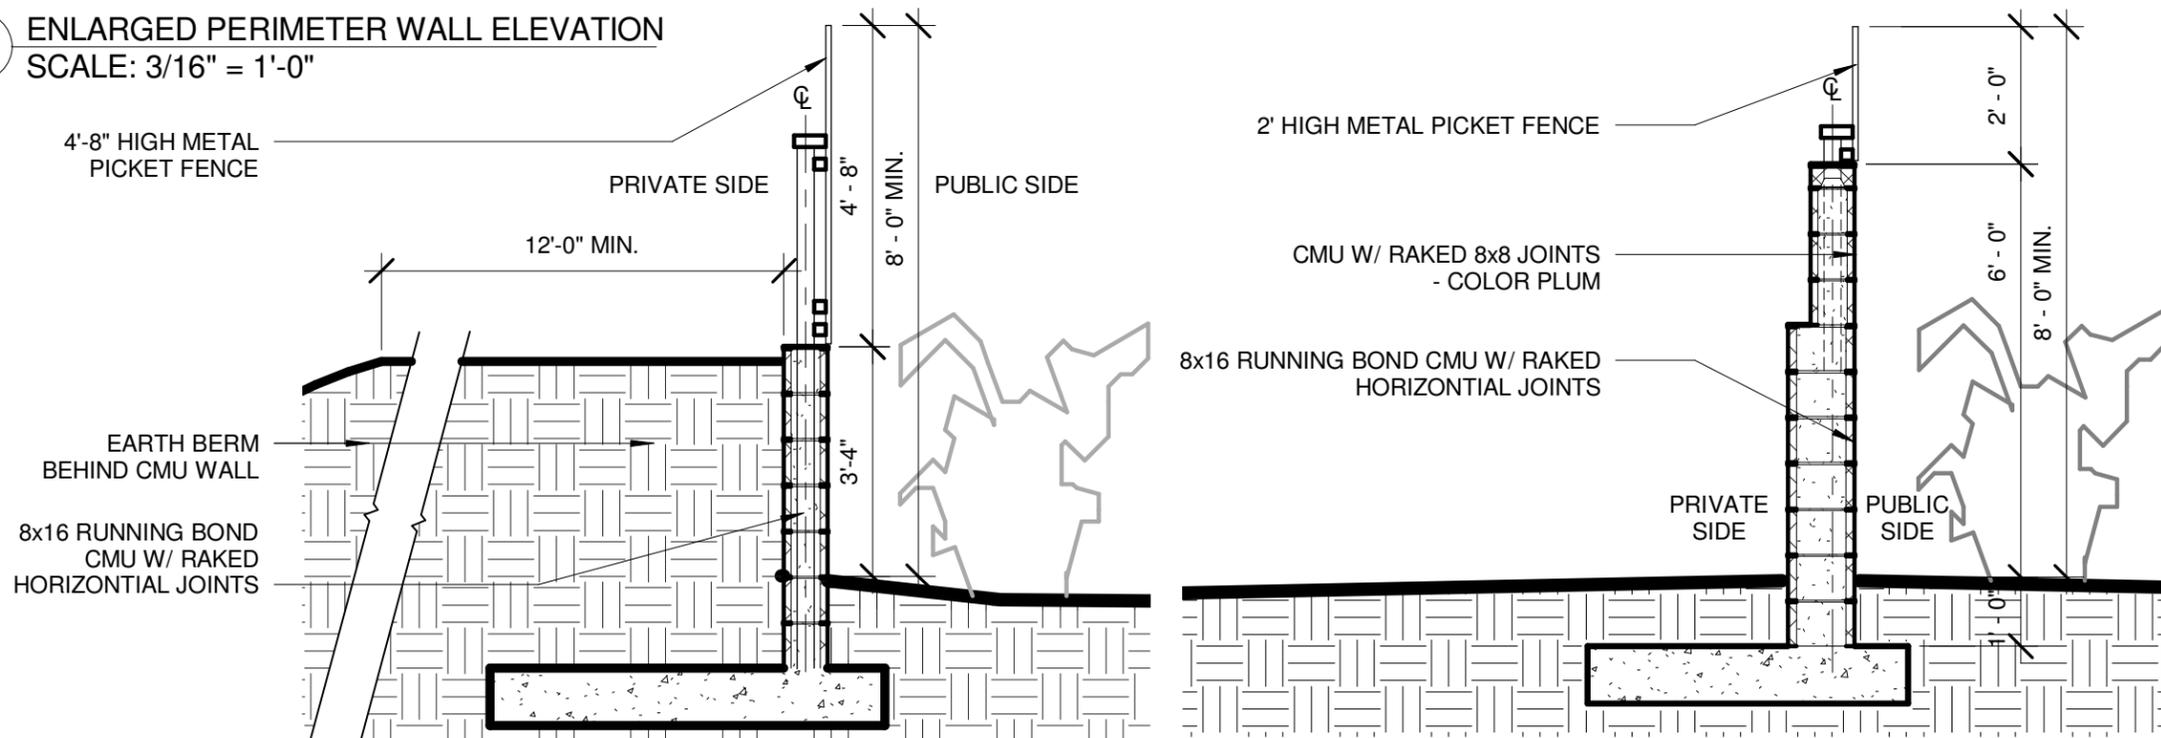

3 TYP PERIMETER WALL ALONG STREETFRONT
RE:00 / SCALE: 3/8" = 1'-0"

4 TYP. PERIMETER WALL SECTION
RE:00 / SCALE: 3/8" = 1'-0"

5 AXON VIEW - PILASTER
SCALE:

