


(A) SCOPE OF PROJECT: PERMIT, FABRICATE AND INSTALL 1 SETS OF FCO ALUMINUM LETTERS.

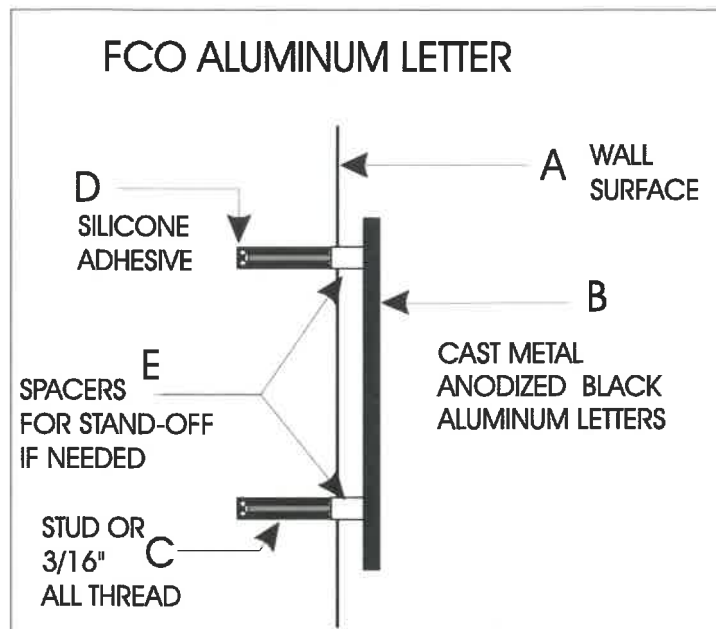

WOOD FRAME, PLYWOOD SHEATHING COVERED WITH STYROFOAM & STUCCO

17.55'
.625' | Alice Chaiten Baker Center for Art Education

Font type all over the campus is Helvetica Don't the size of font is 7.5 in tall

10.97 SF

Cast Aluminum Material for the letters



Current View



SOUTH ELEVATION LOOKING NORTH SCALE 1/4" = 1'



DESIGNER
Juan Mendez

SALESPERSON
Mike Trotter

PROJECT: **Tucson Museum Of Art**
 LOCATION: **140 N Main Ave, Tucson, AZ 85701**
 SCALE: **As Noted**
 DATE: **3-17-20**




OF: 7

PAGE: 1


APPROVED BY:

(B) SCOPE OF PROJECT: PERMIT, FABRICATE AND INSTALL 1 SETS OF FCO ALUMINUM LETTERS.

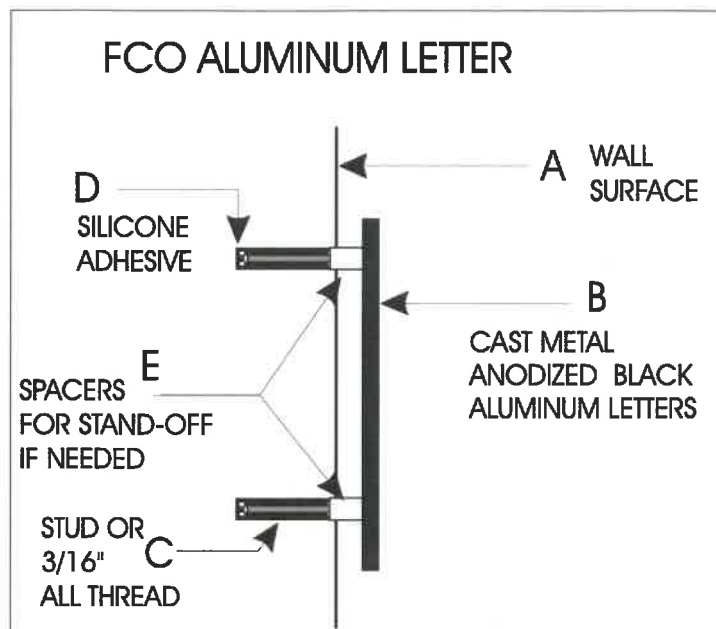

WOOD FRAME, PLYWOOD SHEATHING COVERED WITH STYROFOAM & STUCCO

Font type all over the campus is Helvetica
Don't know the size

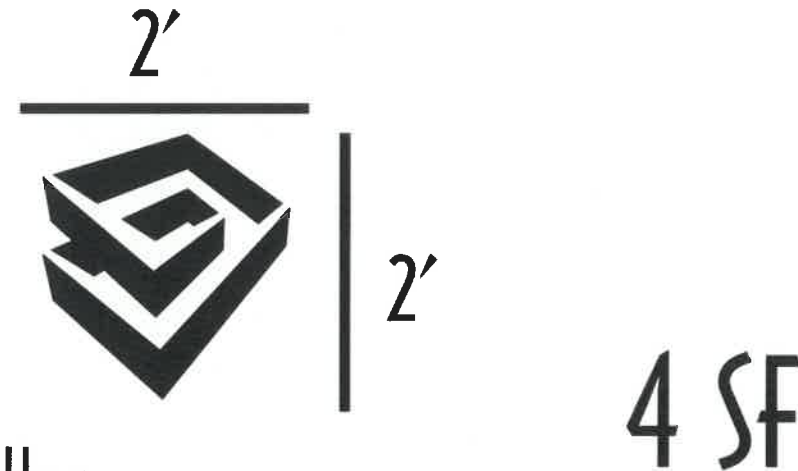


Cast Aluminum Material for the letters

EXISTING WALL



Current View

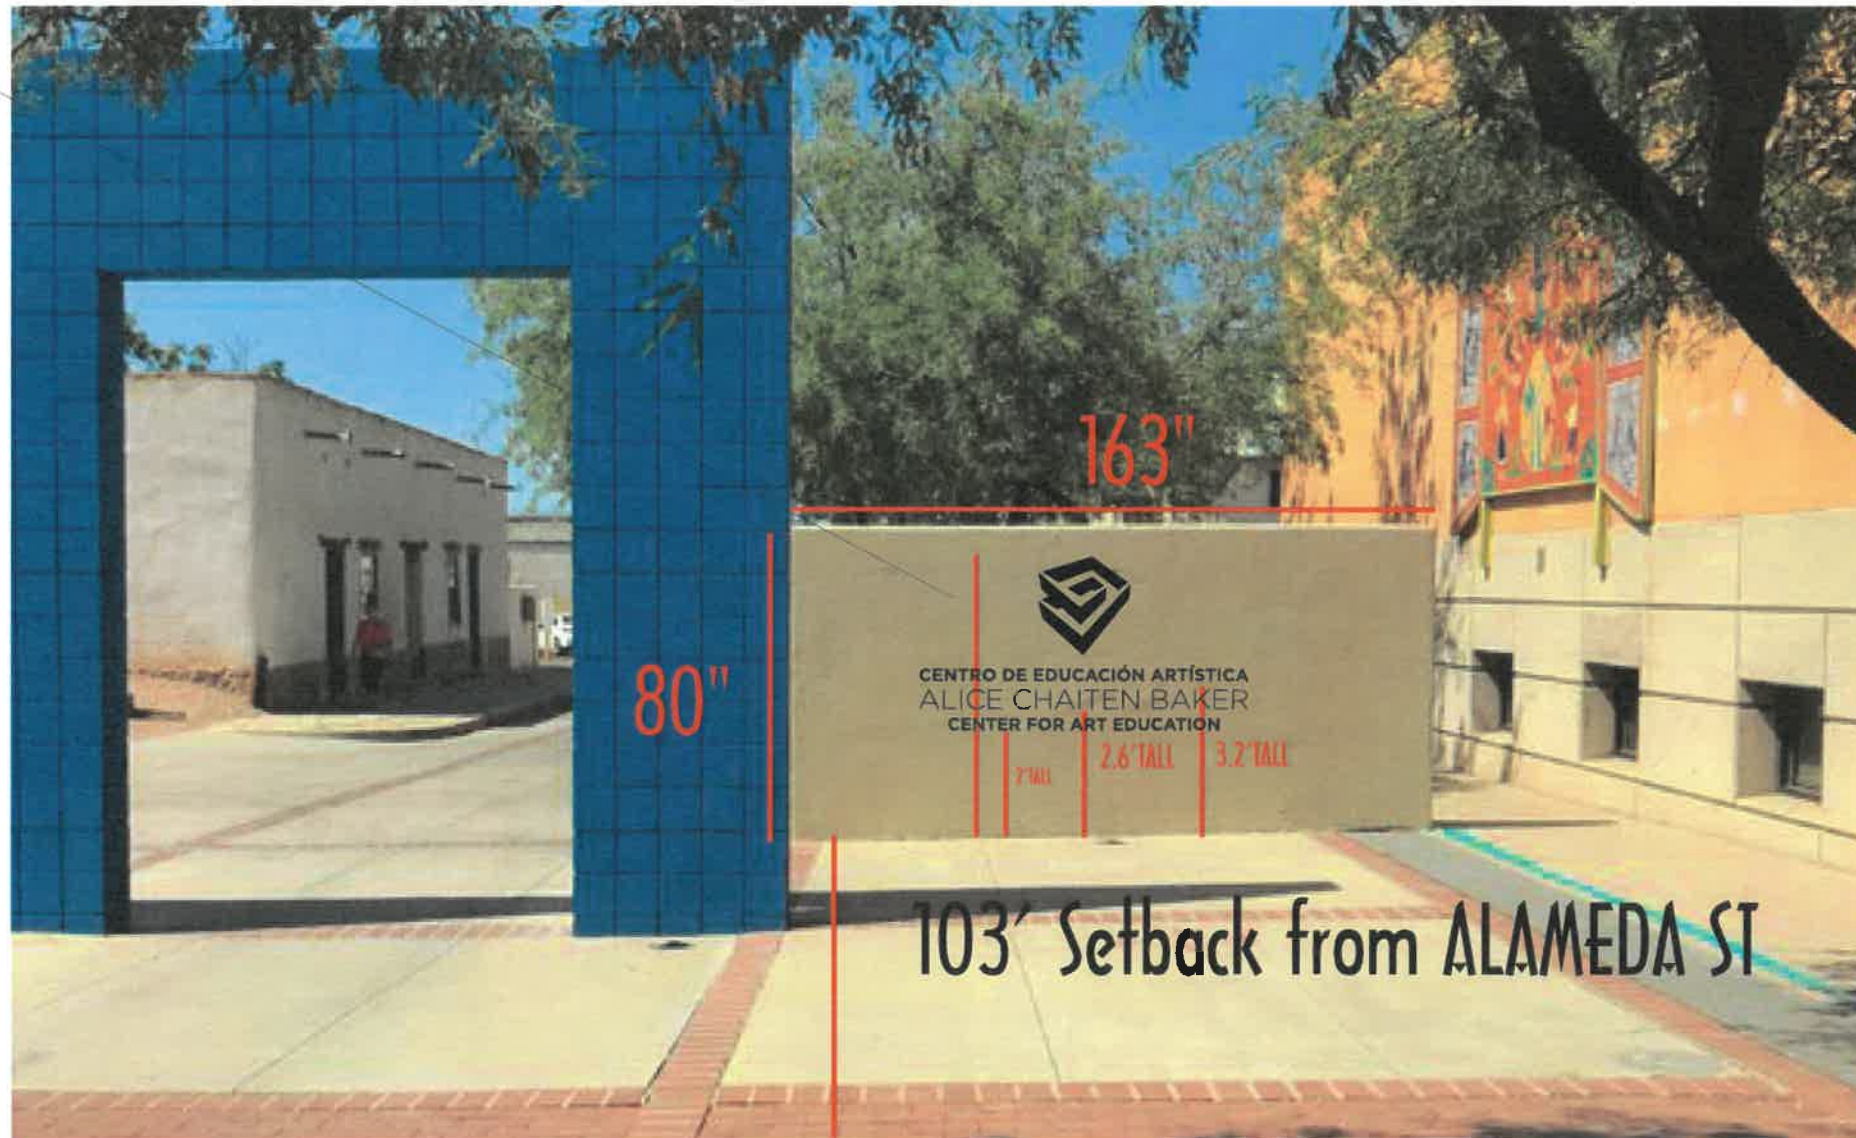

NORTH ELEVATION

SCALE 1/4" = 1'




DESIGNER	Juan Mendez	OF:	7
SALESPERSON	Mike Trotter	PAGE:	2

PROJECT:	Tucson Museum Of Art
LOCATION:	140 N Main Ave, Tucson, AZ 85701
SCALE:	As Noted
DATE:	3-17-20
APPROVED BY:	



© SCOPE OF PROJECT: PERMIT, FABRICATE AND INSTALL 1 SETS OF FCO ALUMINUM LETTERS.

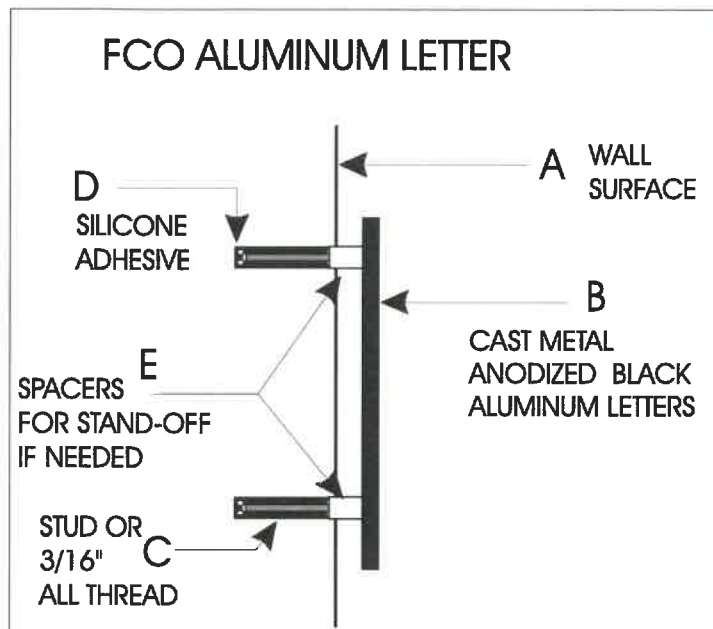

WOOD FRAME, PLYWOOD SHEATHING COVERED WITH STYROFOAM & STUCCO

Font type all over the campus is Helvetica

7'

the size for the Centro... is 3in tall
 the size for the Alice... is 5in tall
 the size for the Center... is 3in tall

**CENTRO DE EDUCACIÓN ARTÍSTICA
 ALICE CHAITEN BAKER
 CENTER FOR ART EDUCATION**


1' 7 SF

Cast Aluminum Material for the letters

EXISTING WALL



Current View

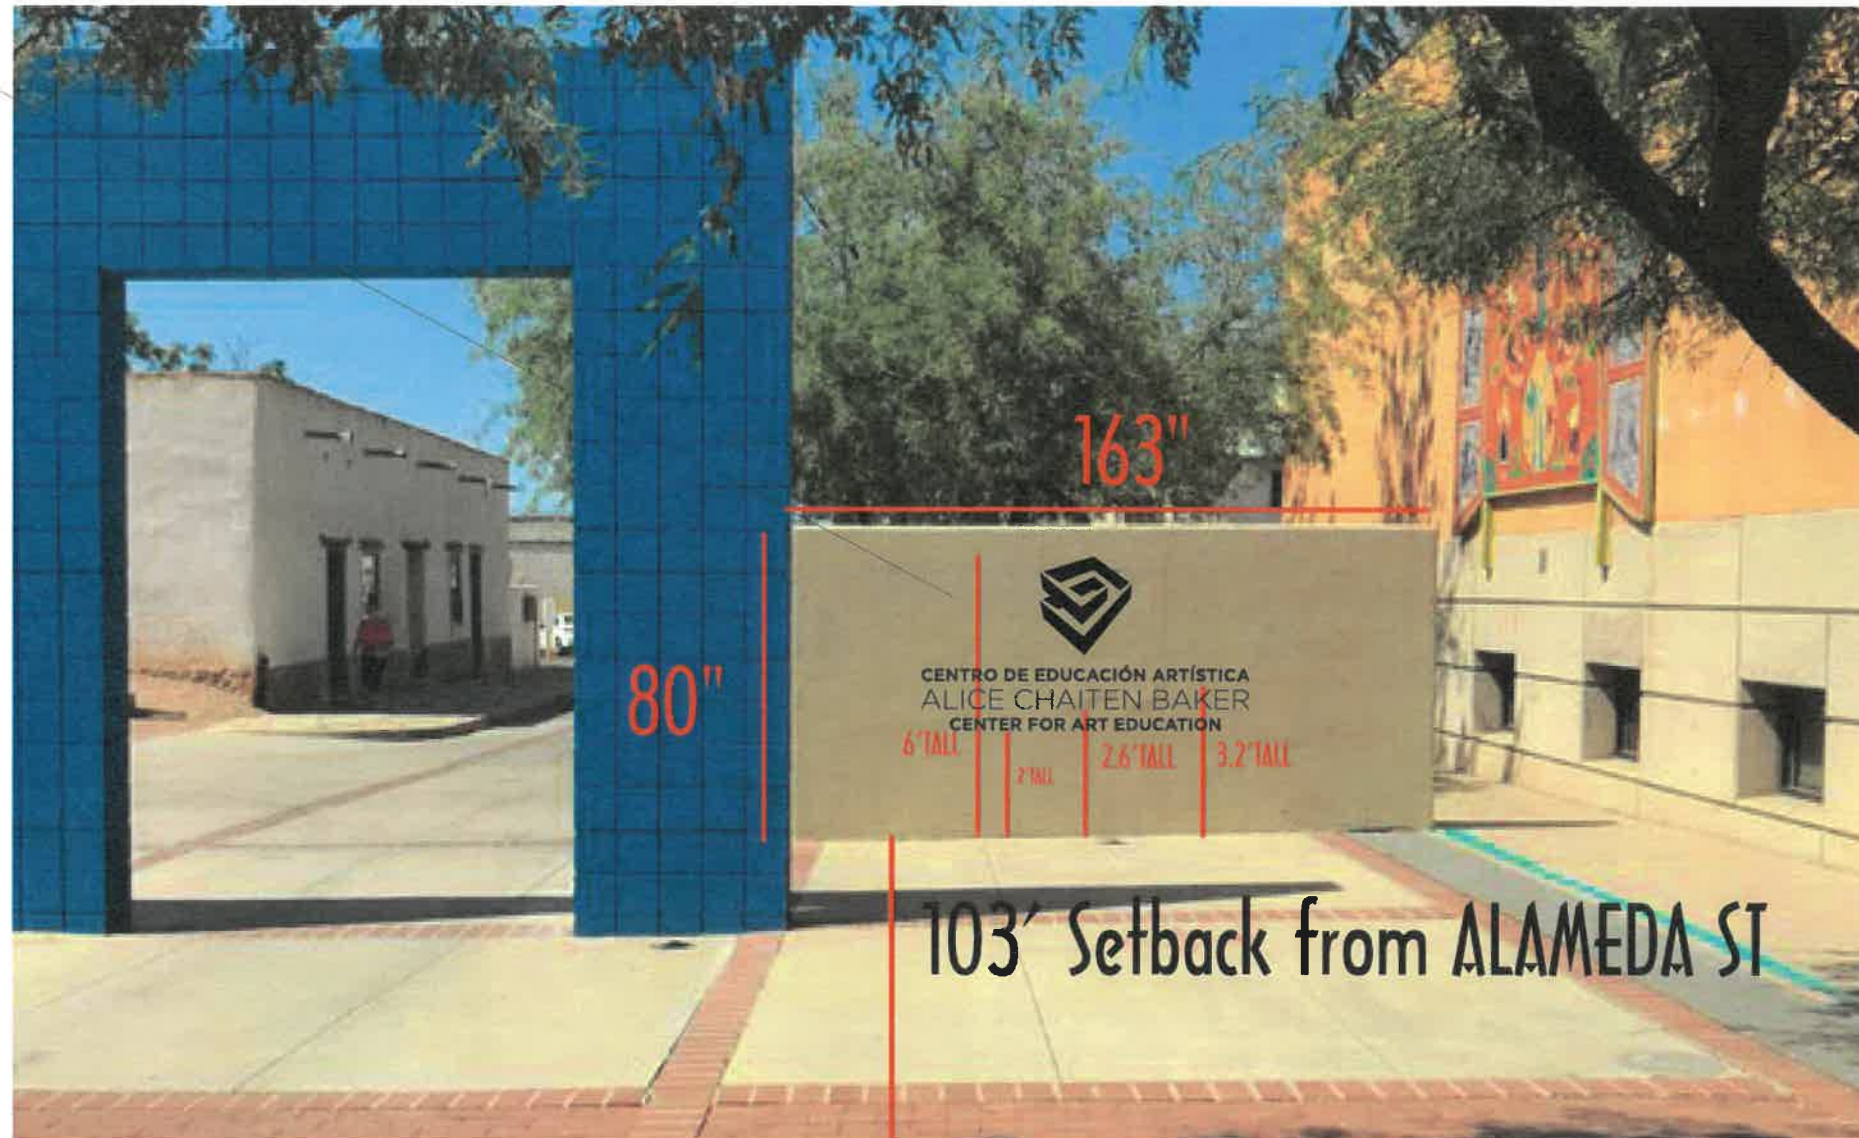

NORTH ELEVATION

SCALE 1/4" = 1'




DESIGNER	Juan Mendez	OF:	7
SALESPERSON	Mike Trotter	PAGE:	3

PROJECT:	Tucson Museum Of Art
LOCATION:	140 N Main Ave, Tucson, AZ 85701
SCALE:	As Noted
DATE:	3-17-20
APPROVED BY:	




D SCOPE OF PROJECT: PERMIT, FABRICATE AND INSTALL 1 SETS OF FCO ALUMINUM LETTERS.

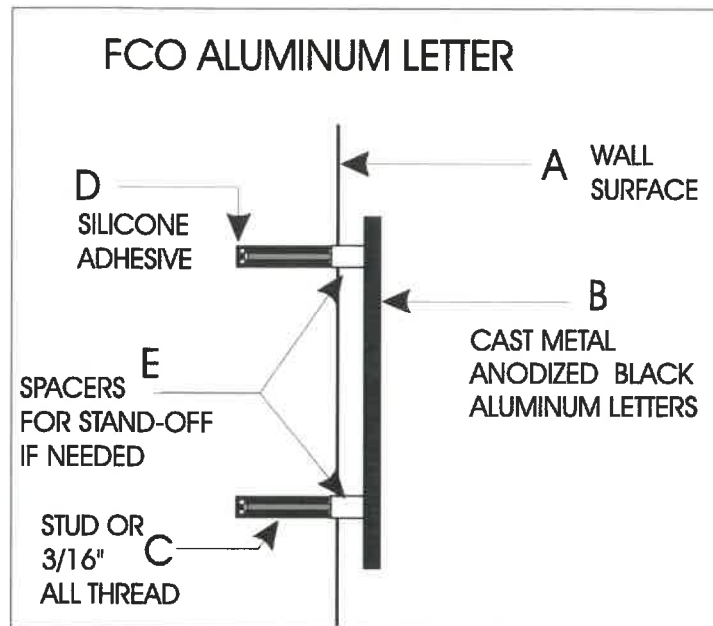

WOOD FRAME, PLYWOOD SHEATHING COVERED WITH STYROFOAM & STUCCO

Font type all over the campus is Helvetica
Don't know the size

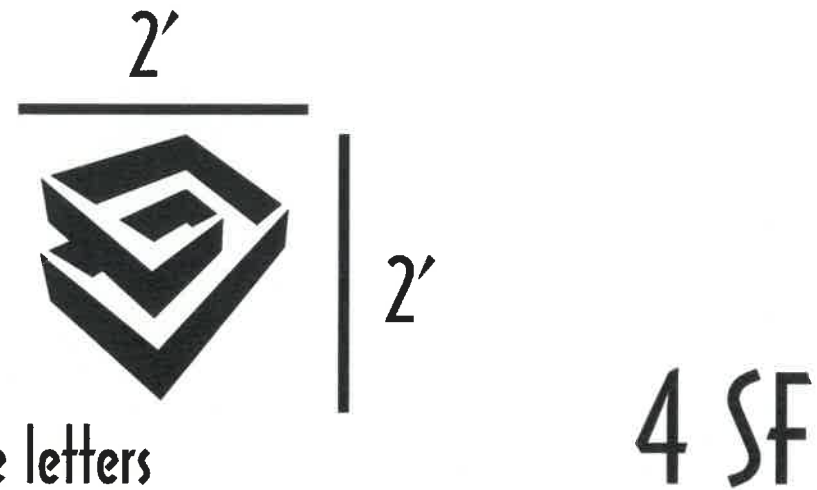


Cast Aluminum Material for the letters



Current View

EXISTING WALL

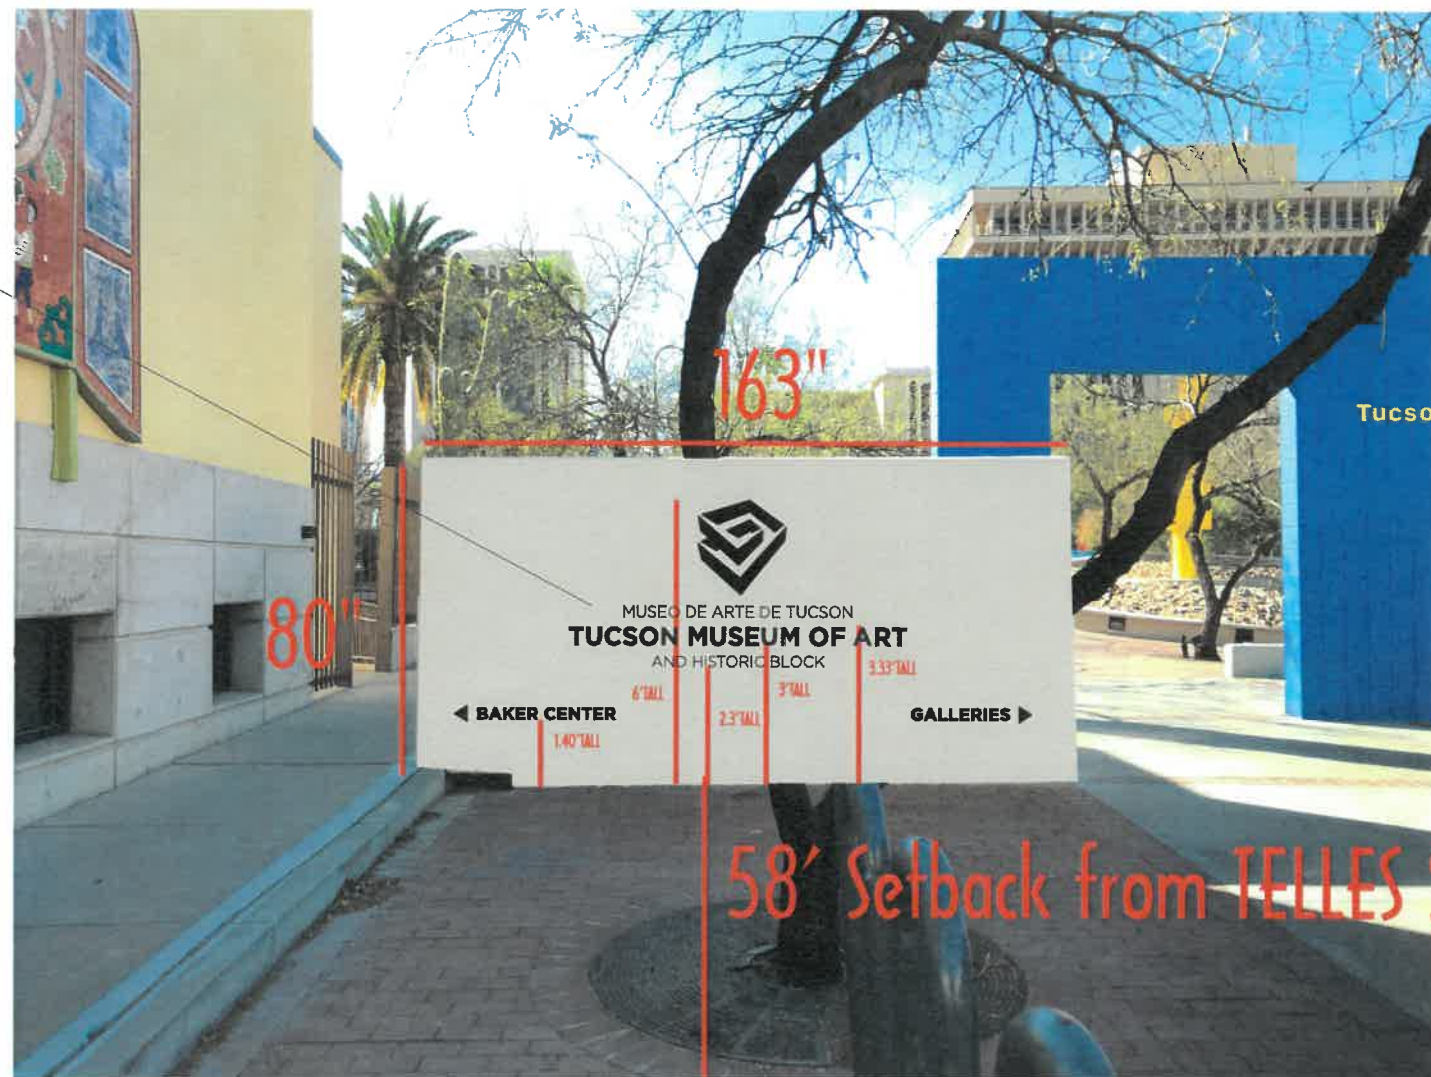

SOUTH ELEVATION

SCALE 1/4" = 1'




DESIGNER	Juan Mendez	OF:	7
SALESPERSON	Mike Trotter	PAGE:	4

PROJECT:	Tucson Museum Of Art
LOCATION:	140 N Main Ave, Tucson, AZ 85701
SCALE:	As Noted
DATE:	3-17-20
APPROVED BY:	



(E) SCOPE OF PROJECT: PERMIT, FABRICATE AND INSTALL 1 SETS OF FCO ALUMINUM LETTERS.

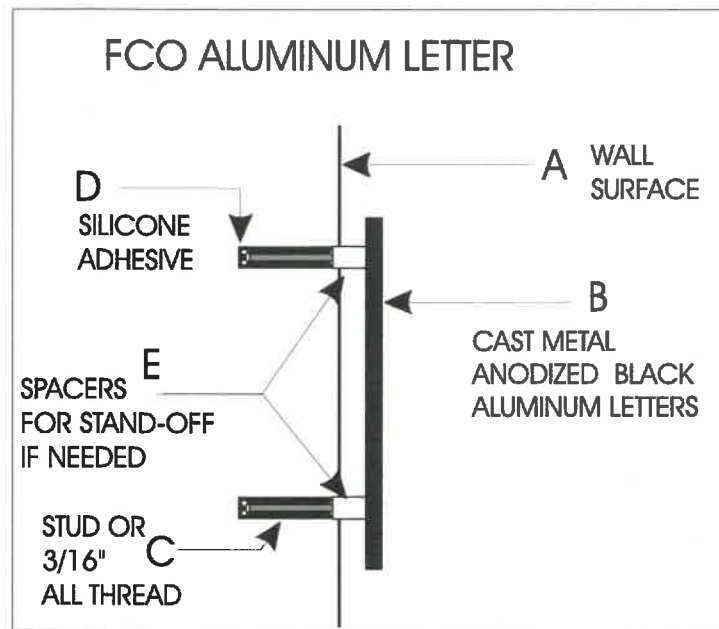

WOOD FRAME, PLYWOOD SHEATHING COVERED WITH STYROFOAM & STUCCO

Font type all over the campus is Helvetica
 the size for the Museo... is 2.5in tall
 the size for the Tucson... is 4.5in tall
 the size for the And historic... is 2.5in tall

7'

MUSEO DE ARTE DE TUCSON
TUCSON MUSEUM OF ART | 1'
 AND HISTORIC BLOCK
 7 SF

Cast Aluminum Material for the letters



Current View

EXISTING WALL



SOUTH ELEVATION

SCALE 1/4" = 1'




DESIGNER	Juan Mendez	OF:	7
SALESPERSON	Mike Trotter	PAGE:	5

PROJECT:	Tucson Museum Of Art
LOCATION:	140 N Main Ave, Tucson, AZ 85701
SCALE:	As Noted
DATE:	3-17-20
APPROVED BY:	



(F) SCOPE OF PROJECT: PERMIT, FABRICATE AND INSTALL 1 SETS OF FCO ALUMINUM LETTERS.

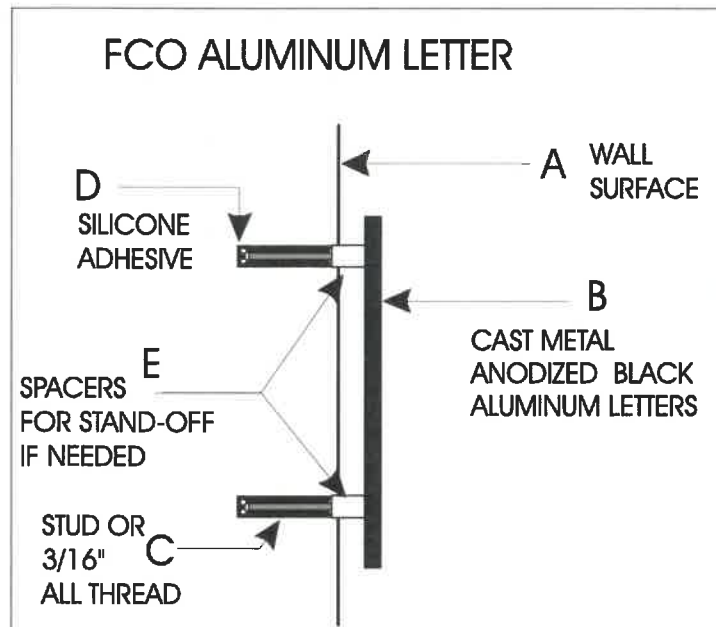

WOOD FRAME, PLYWOOD SHEATHING COVERED WITH STYROFOAM & STUCCO

Font type all over the campus is Helvetica
the size for the lettering is 3 in tall

6'

◀ BAKER CENTER GALLERIES ▶

.35'


2.1 SF

Cast Aluminum Material for the letters



Current View

EXISTING WALL

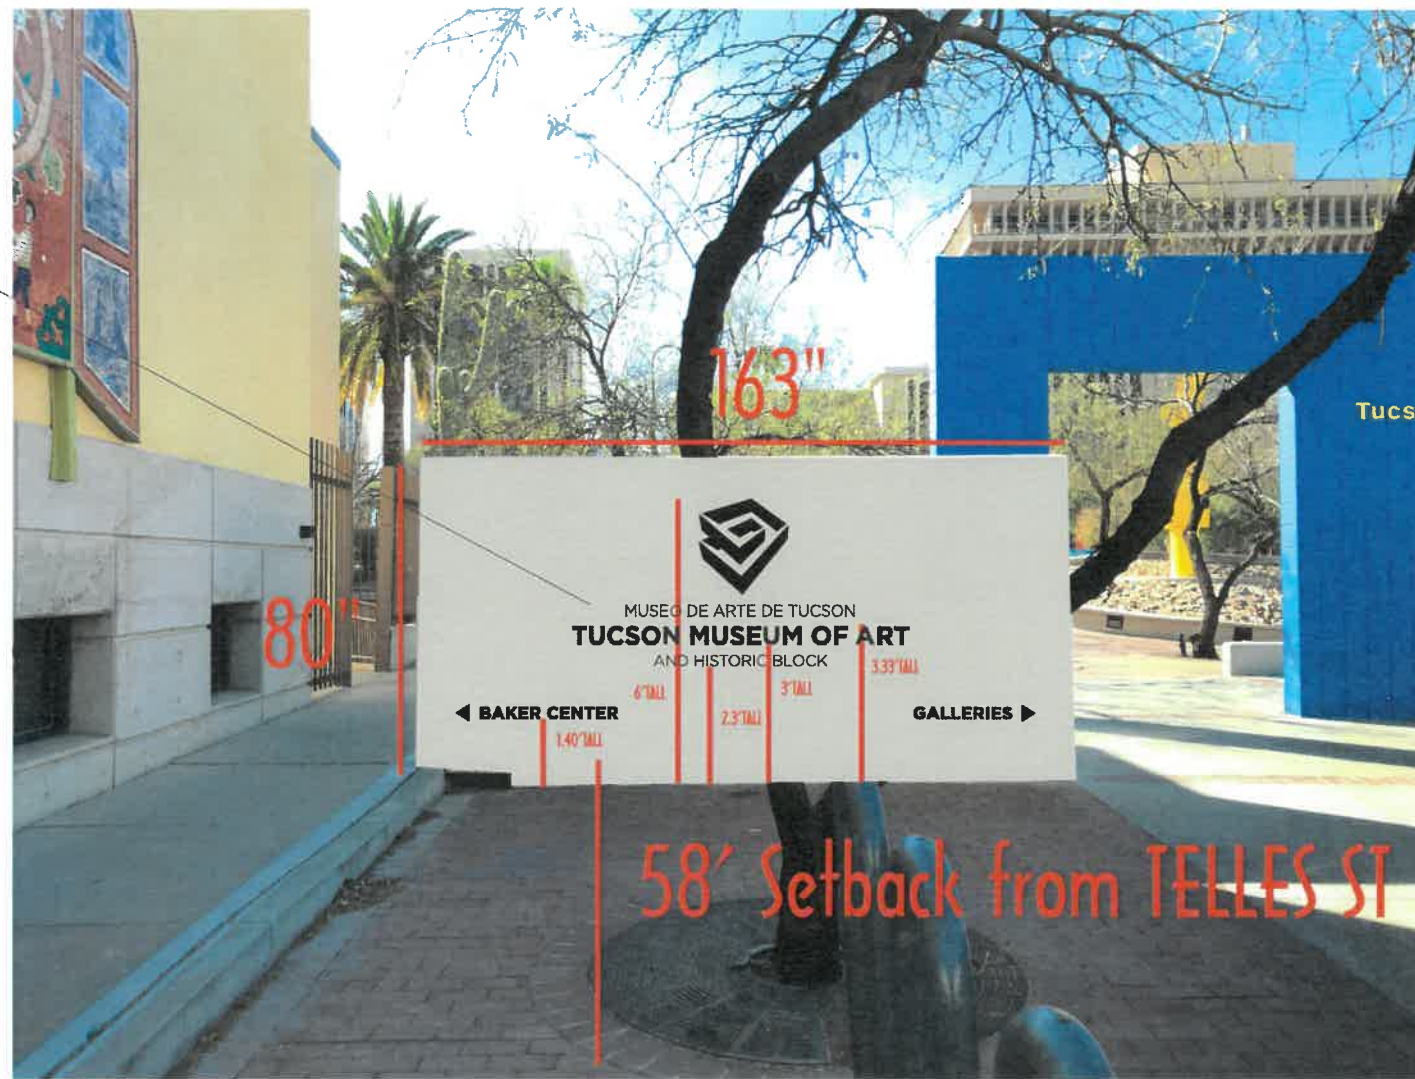

SOUTH ELEVATION

SCALE 1/4" = 1'



DESIGNER	Juan Mendez	OF:	7
SALESPERSON	Mike Trotter	PAGE:	6

PROJECT:	Tucson Museum Of Art
LOCATION:	140 N Main Ave, Tucson, AZ 85701
SCALE:	As Noted
DATE:	3-17-20
APPROVED BY:	



(A) SCOPE OF PROJECT: PERMIT, FABRICATE AND INSTALL 1 SETS OF FCO ALUMINUM LETTERS.



DESIGNER: Juan Mendez
 SALESPERSON: Mike Trotter
 PAGE: 7 OF: 7

PROJECT: Tucson Museum Of Art
 LOCATION: 140 N Main Ave, Tucson, AZ 85701
 SCALE: As Noted
 DATE: 3-17-20
 APPROVED BY:

