



1 NORTH ELEVATION - DECK & ADDITION
SCALE: 3/16"=1'-0"

2 NORTH ELEVATION - GUEST
SCALE: 3/16"=1'-0"

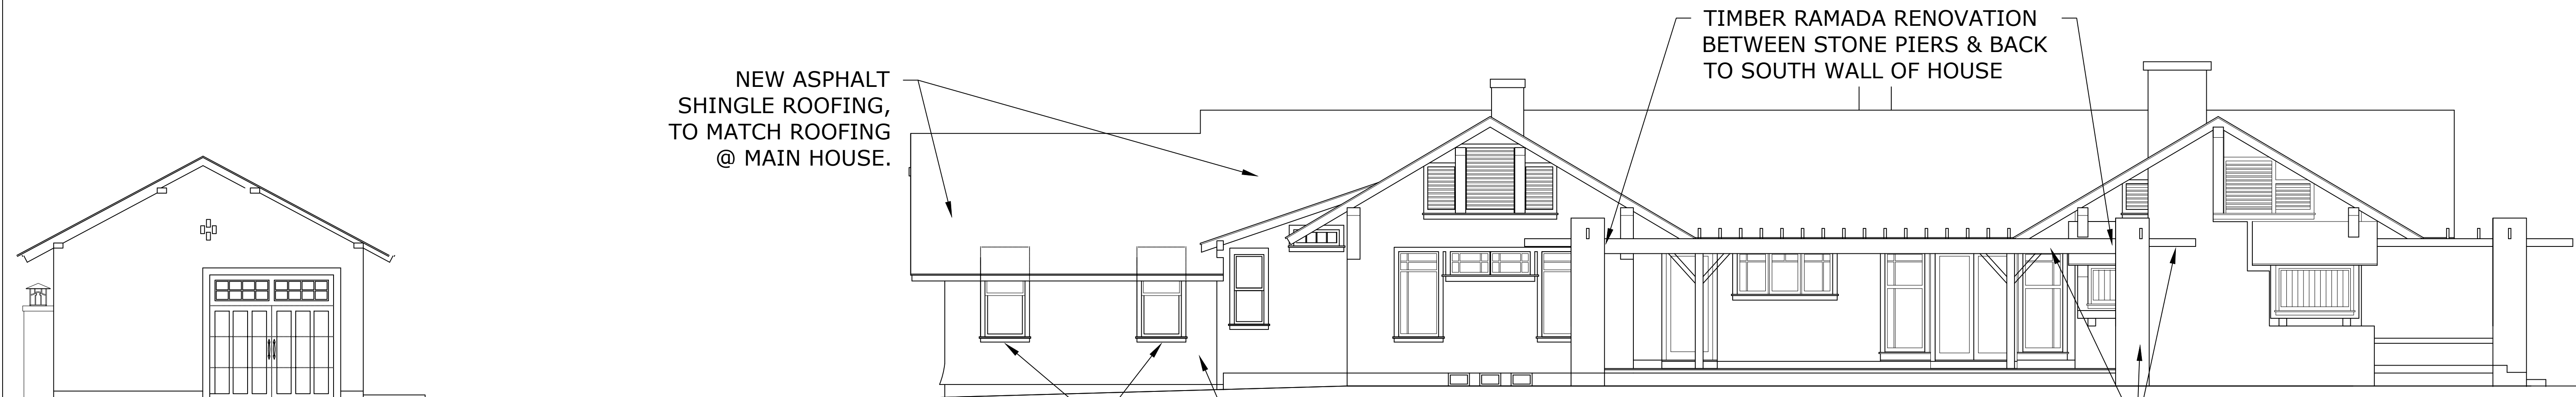

3 SOUTH ELEVATION - GARAGE / GUEST
SCALE: 3/16"=1'-0"

4 SOUTH ELEVATION - DECK & ADDITION
SCALE: 3/16"=1'-0"

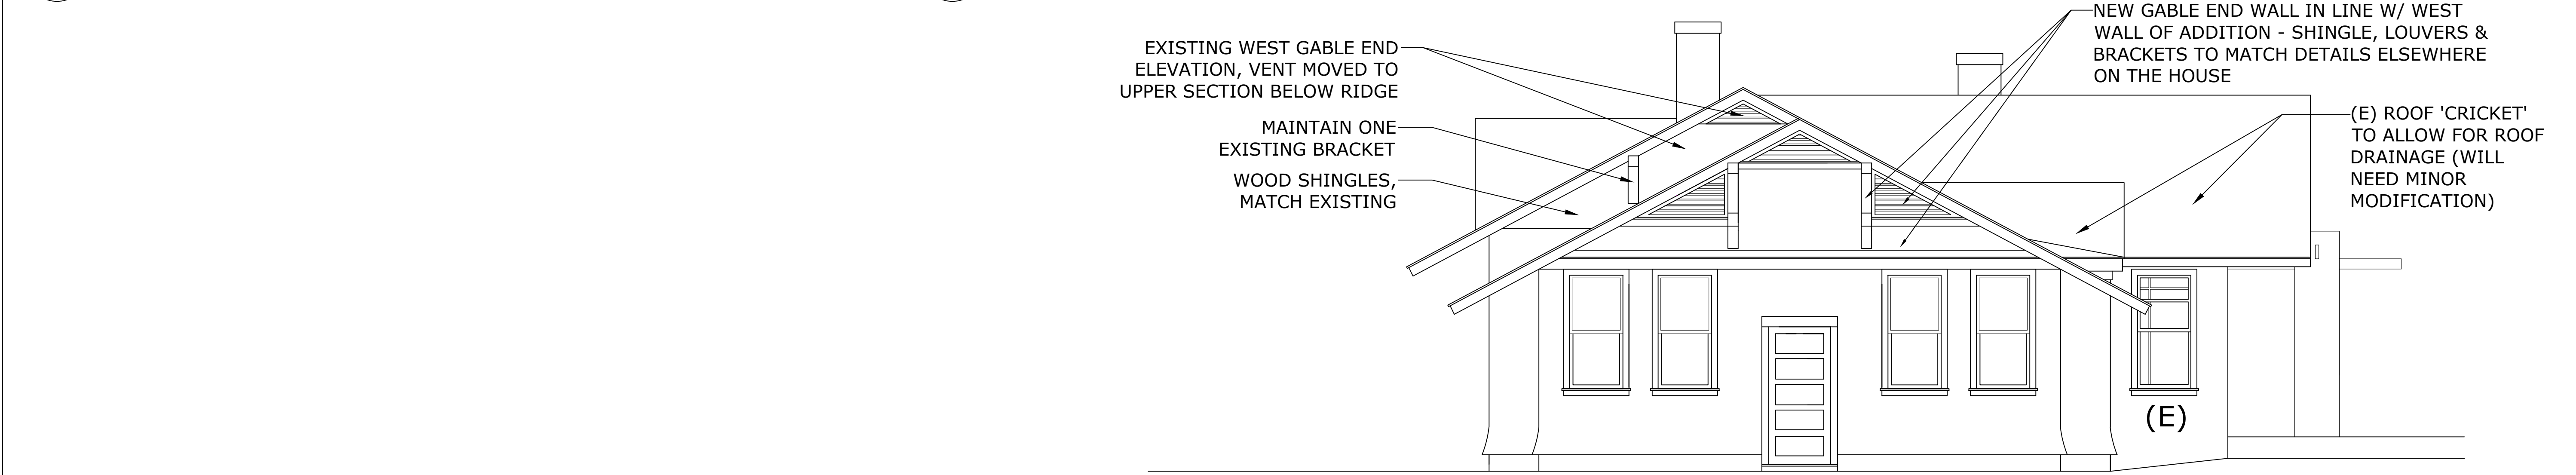

5 ADDITION WEST ELEVATION
SCALE: 1/4"=1'-0"

4.10.22 - HISTORICAL REVIEW

Matt Conley
Architect
2020 North Heatherbrae
Circle
TUCSON, AZ 85715
(520) 609-9109

PONGRATZ RESIDENCE
RENOVATION & ADDITION
903 N 5th AVENUE - TUCSON, AZ 85705
EXTERIOR ELEVATIONS

REV.	DESCRIPTION	DATE

DRAWING BY: MCC
ISSUED FOR: PERMIT

A6.1
12/8/2021