


W 18TH ST
H0-3


SQUARE FOOTAGE CALCULATIONS:

CONDITIONED SPACE:	2077 SF
EXIST PORCH:	240 SF
NEW PORCH:	143 SF
TOTAL:	2460 SF

2 new site plan 
1/8"=1'

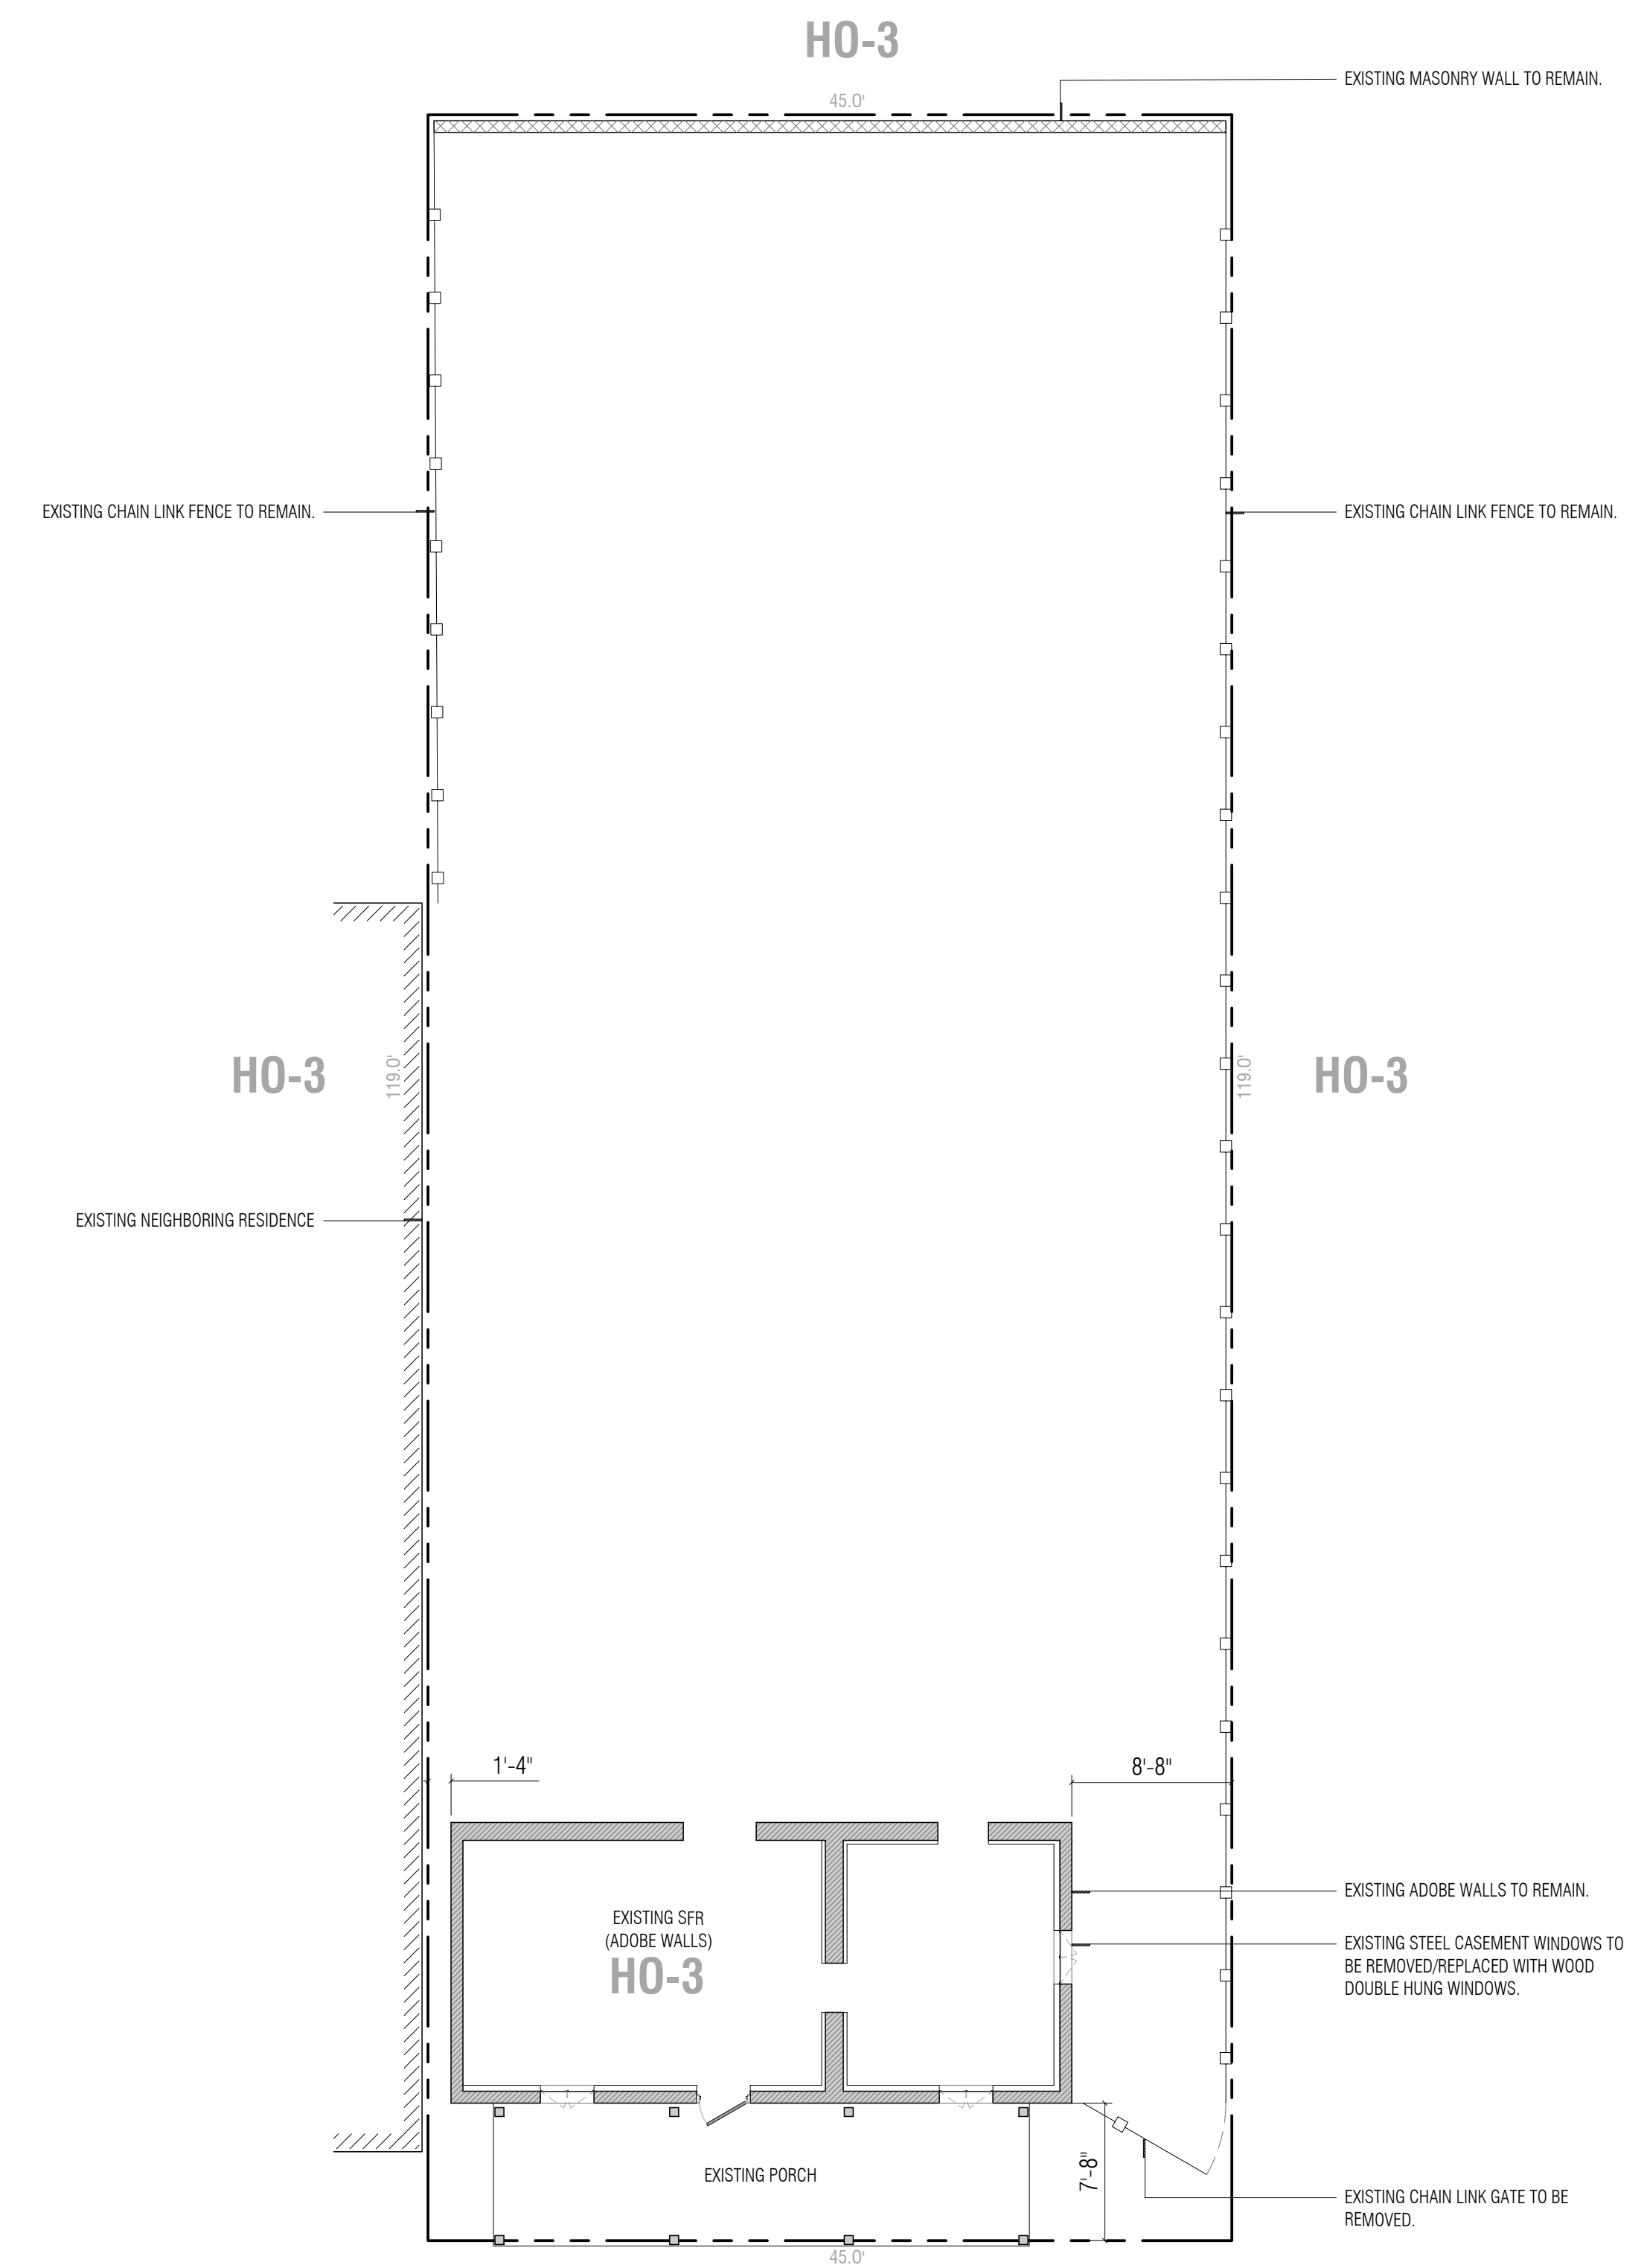


W 18TH ST
H0-3

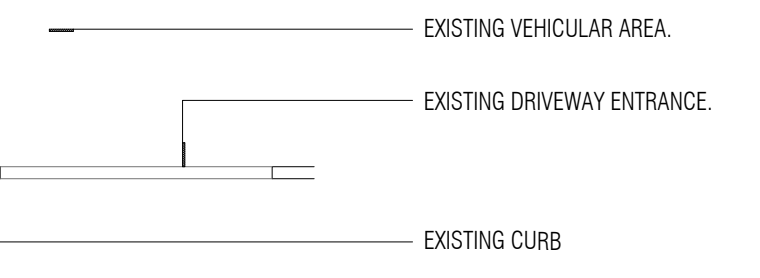

1 existing site plan 
1/8"=1'



EXISTING / NEW SITE PLAN MAY 02 2022
414 W 18TH ST TUCSON, AZ 85701
PARCEL NUMBER: 117-14-3630
DRAWN BY: JOSE GONZALEZ 1123 N QUEEN AVE TUCSON, AZ 85705

© ALL RIGHTS RESERVED. THIS DRAWING IS AN INSTRUMENT OF SERVICE. IT IS THE PROPERTY OF THE DESIGNER AND MAY NOT BE REPRODUCED WITHOUT WRITTEN PERMISSION OF THE DESIGNER.

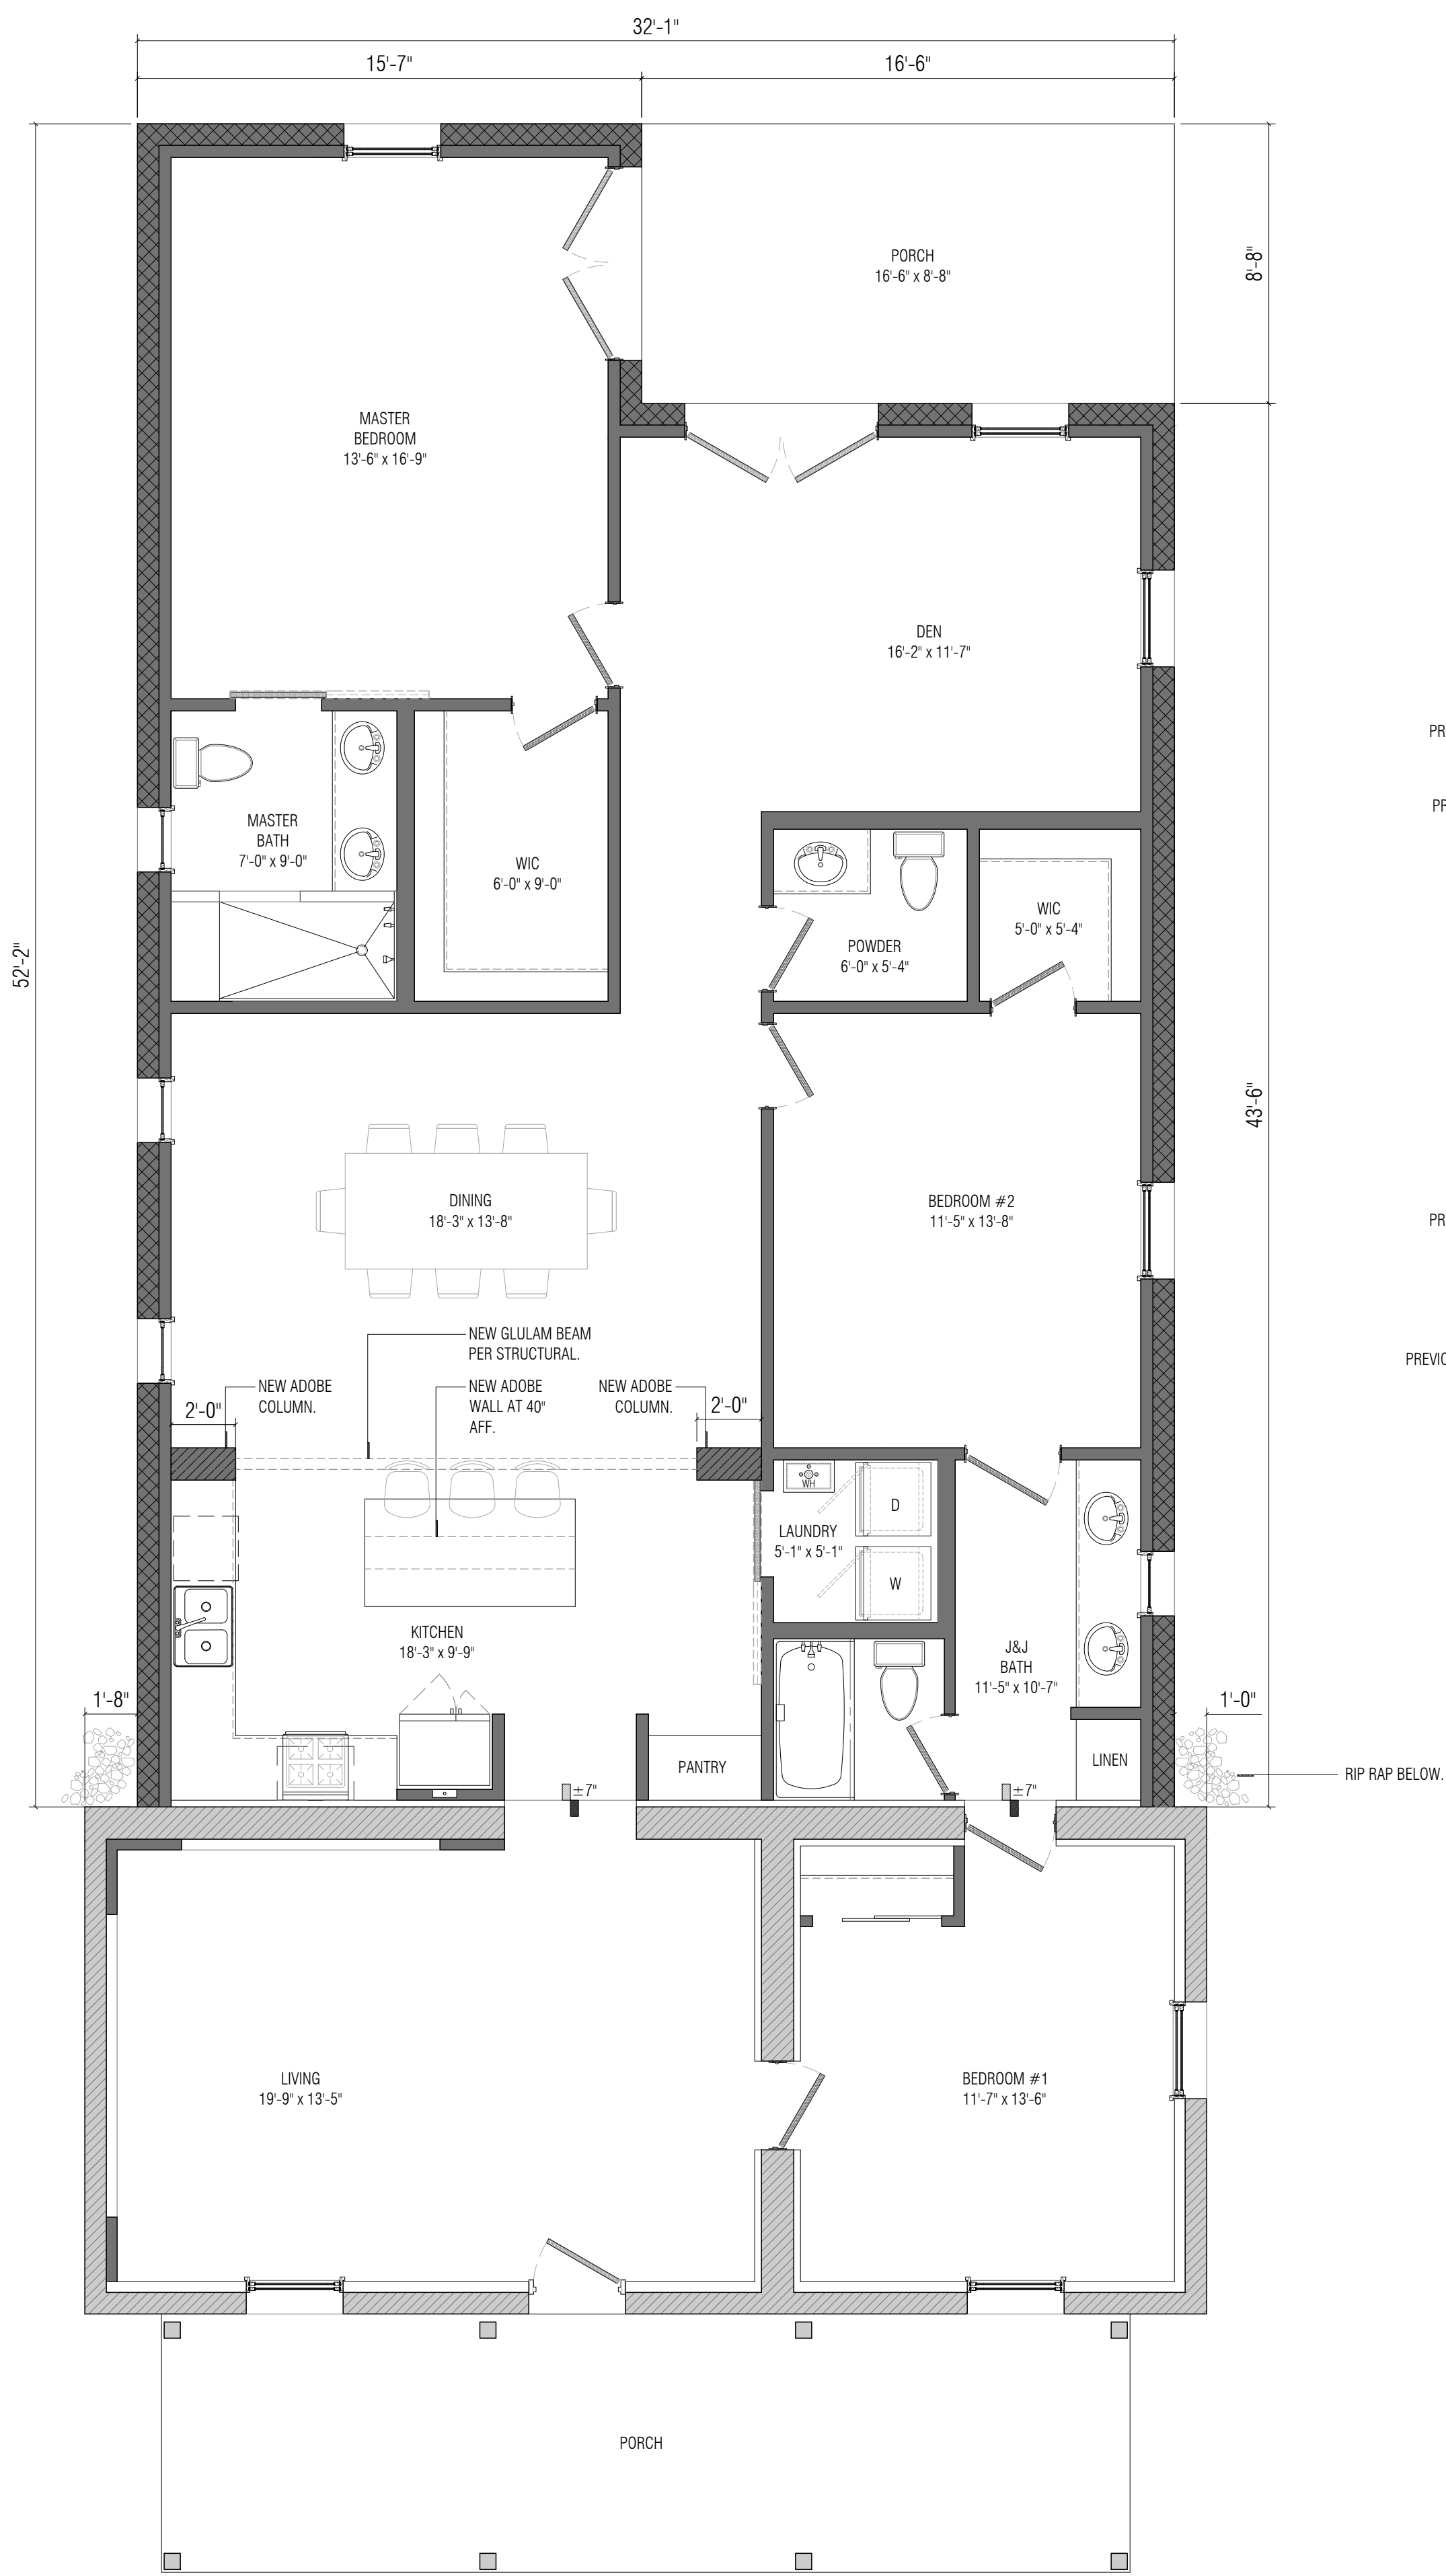


SQUARE FOOTAGE CALCULATIONS:
 CONDITIONED SPACE: 2077 SF
 EXST PORCH: 240 SF
 NEW PORCH: 143 SF
 TOTAL: 2460 SF



2 new floor plan 1/4"=1'
 0 2 4 8

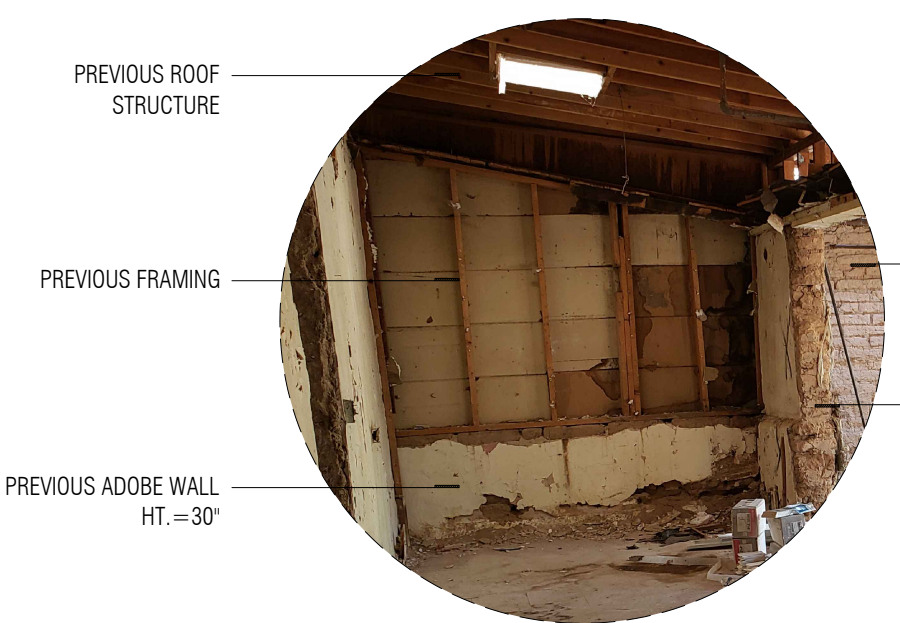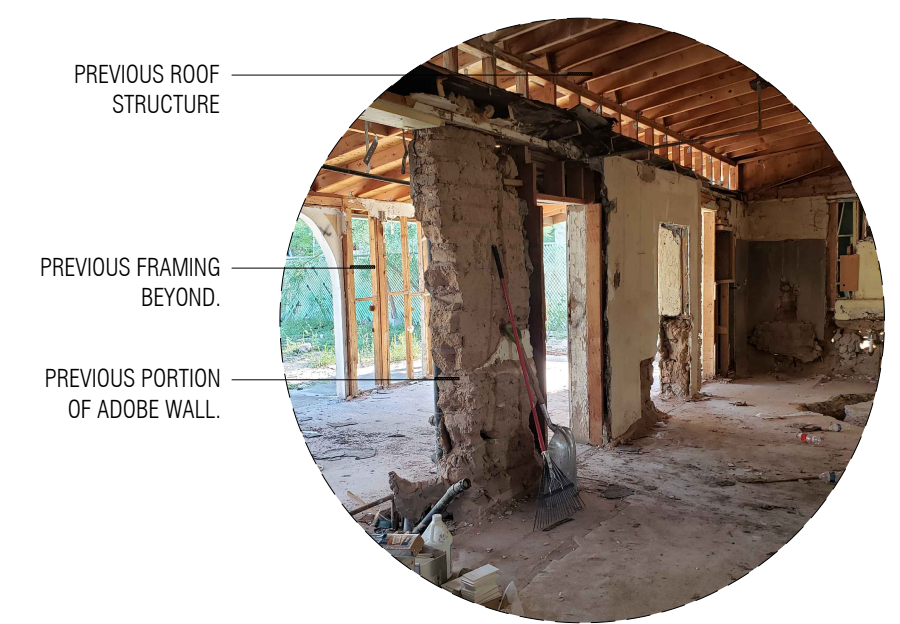


PREVIOUS ROOF STRUCTURE
 PREVIOUS FRAMING BEYOND.
 PREVIOUS PORTION OF ADOBE WALL
 V002: VIEW LOOKING EAST
 PREVIOUS ROOF STRUCTURE
 PREVIOUS FRAMING
 PREVIOUS ADOBE WALL HT = 30"
 V001: VIEW LOOKING WEST
 NEIGHBOR'S WALL (ADOBE) ±1'-9" AWAY FROM PREVIOUS WALL
 PREVIOUS PORTION OF ADOBE WALL

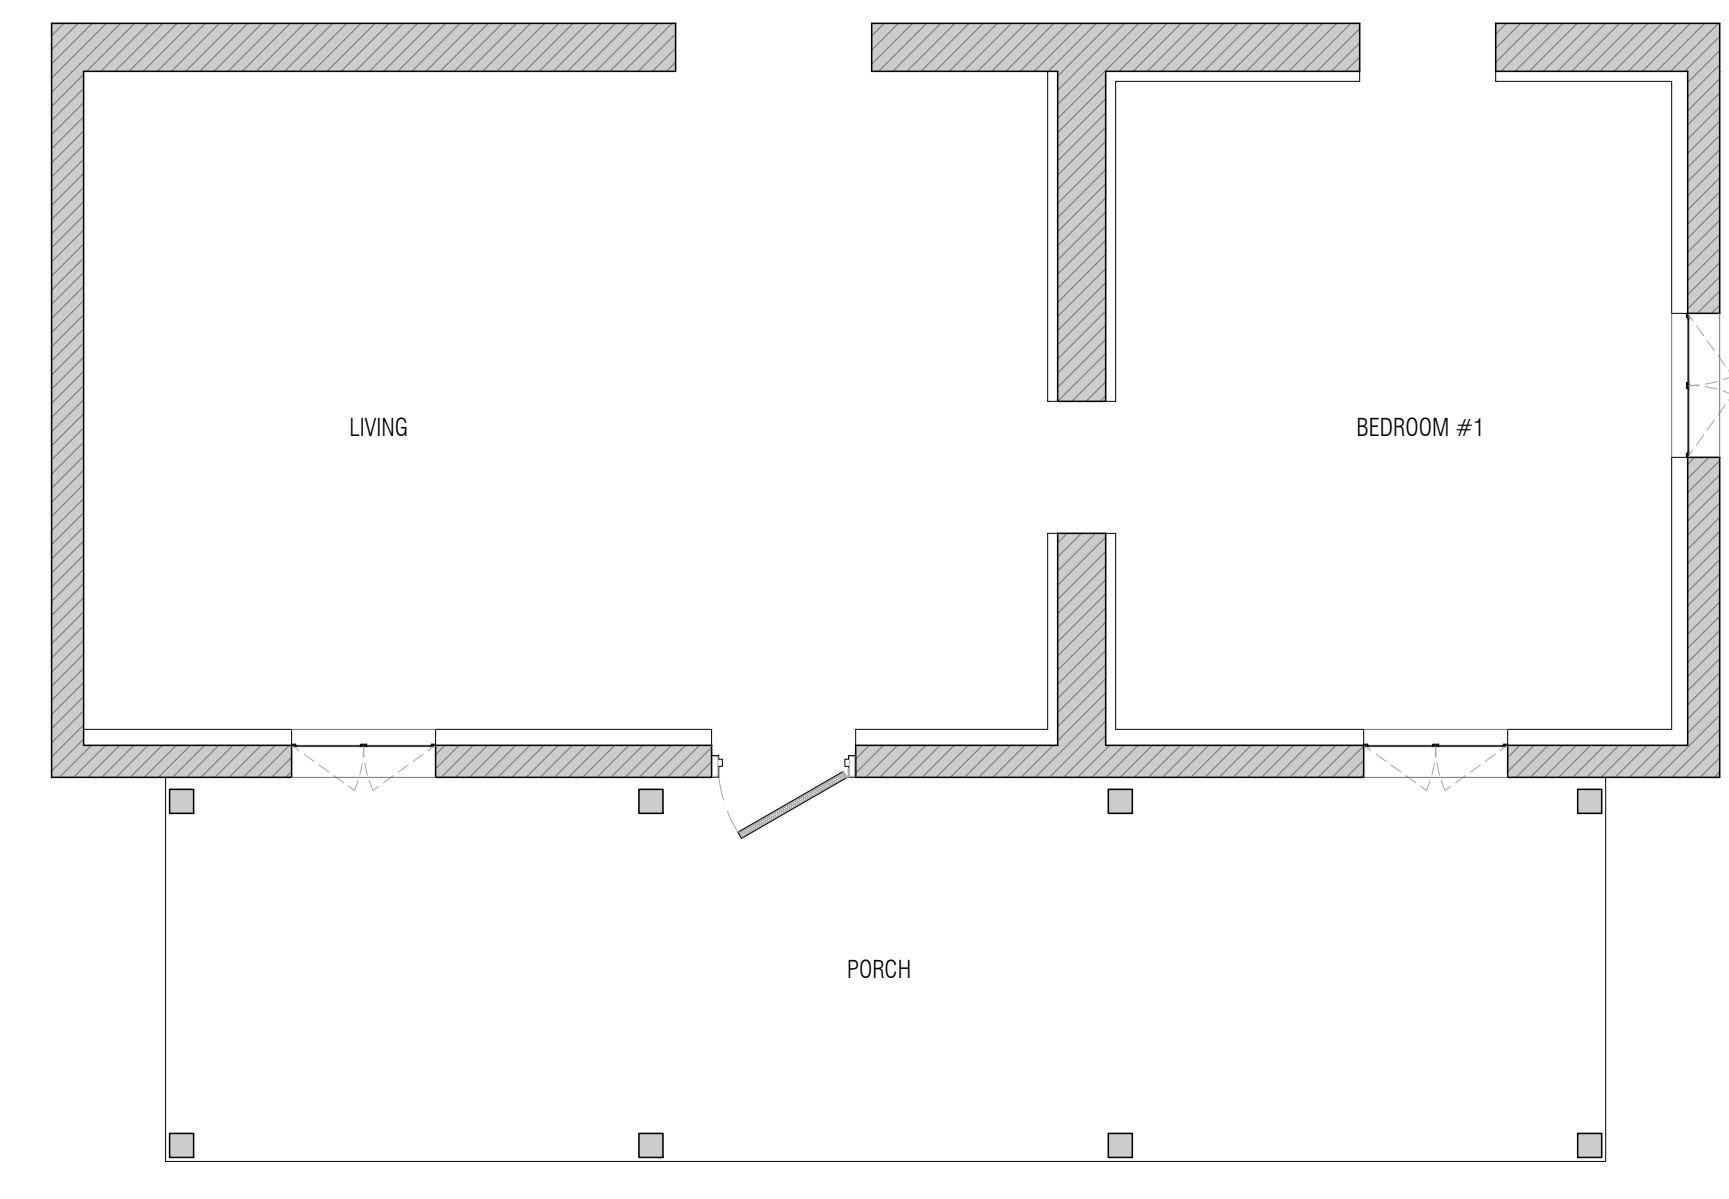

2 exst floor plan 1/4"=1'
 0 2 4 8

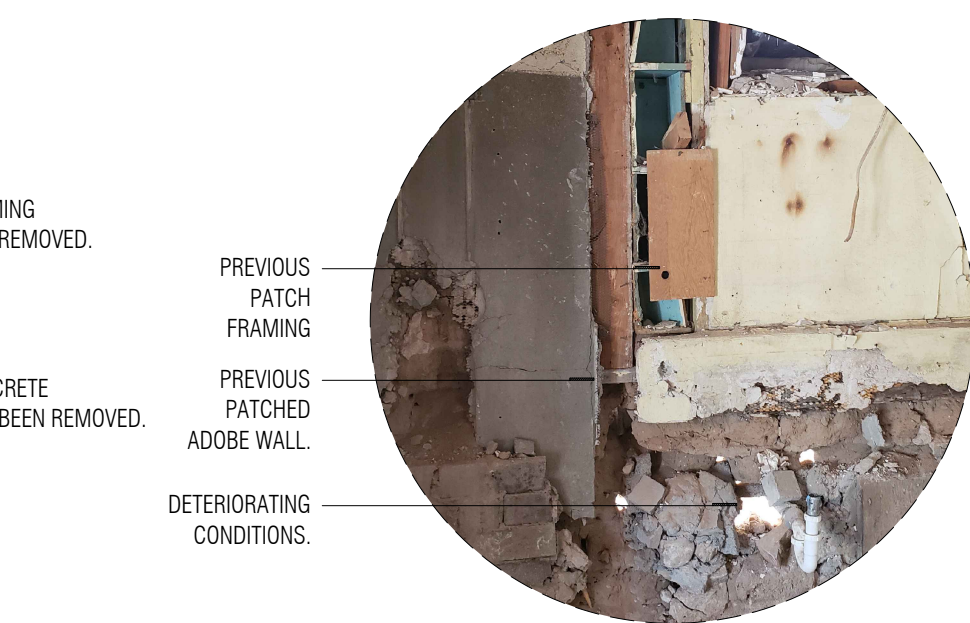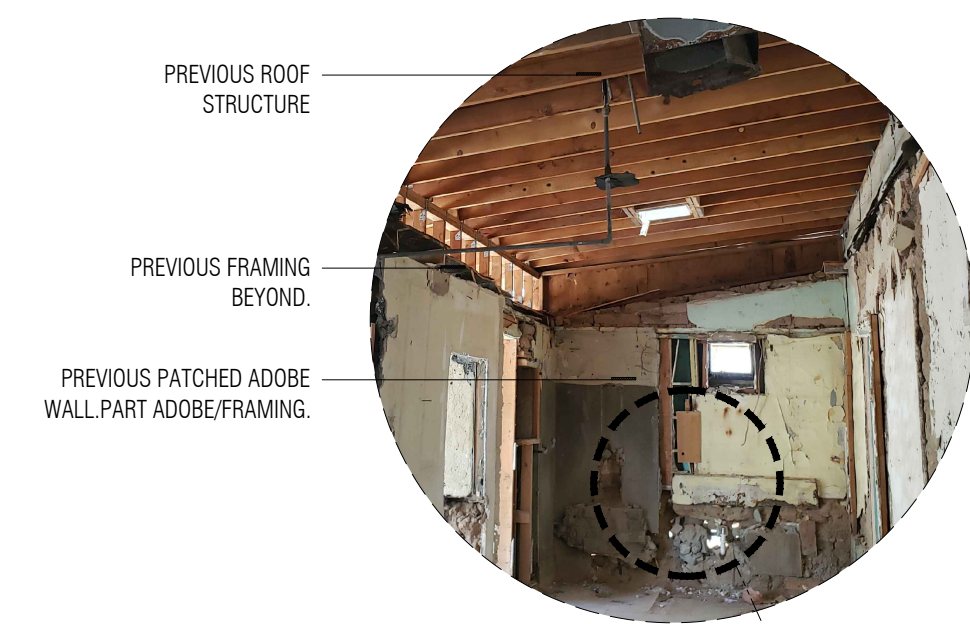

PREVIOUS ROOF STRUCTURE
 PREVIOUS FRAMING BEYOND.
 PREVIOUS PATCHED ADOBE WALL PART ADOBE FRAMING.
 V003: VIEW LOOKING EAST
 V004: ZOOM IN AT EAST WALL
 PREVIOUS PATCH FRAMING
 PREVIOUS PATCHED ADOBE WALL
 DETERIORATING CONDITIONS

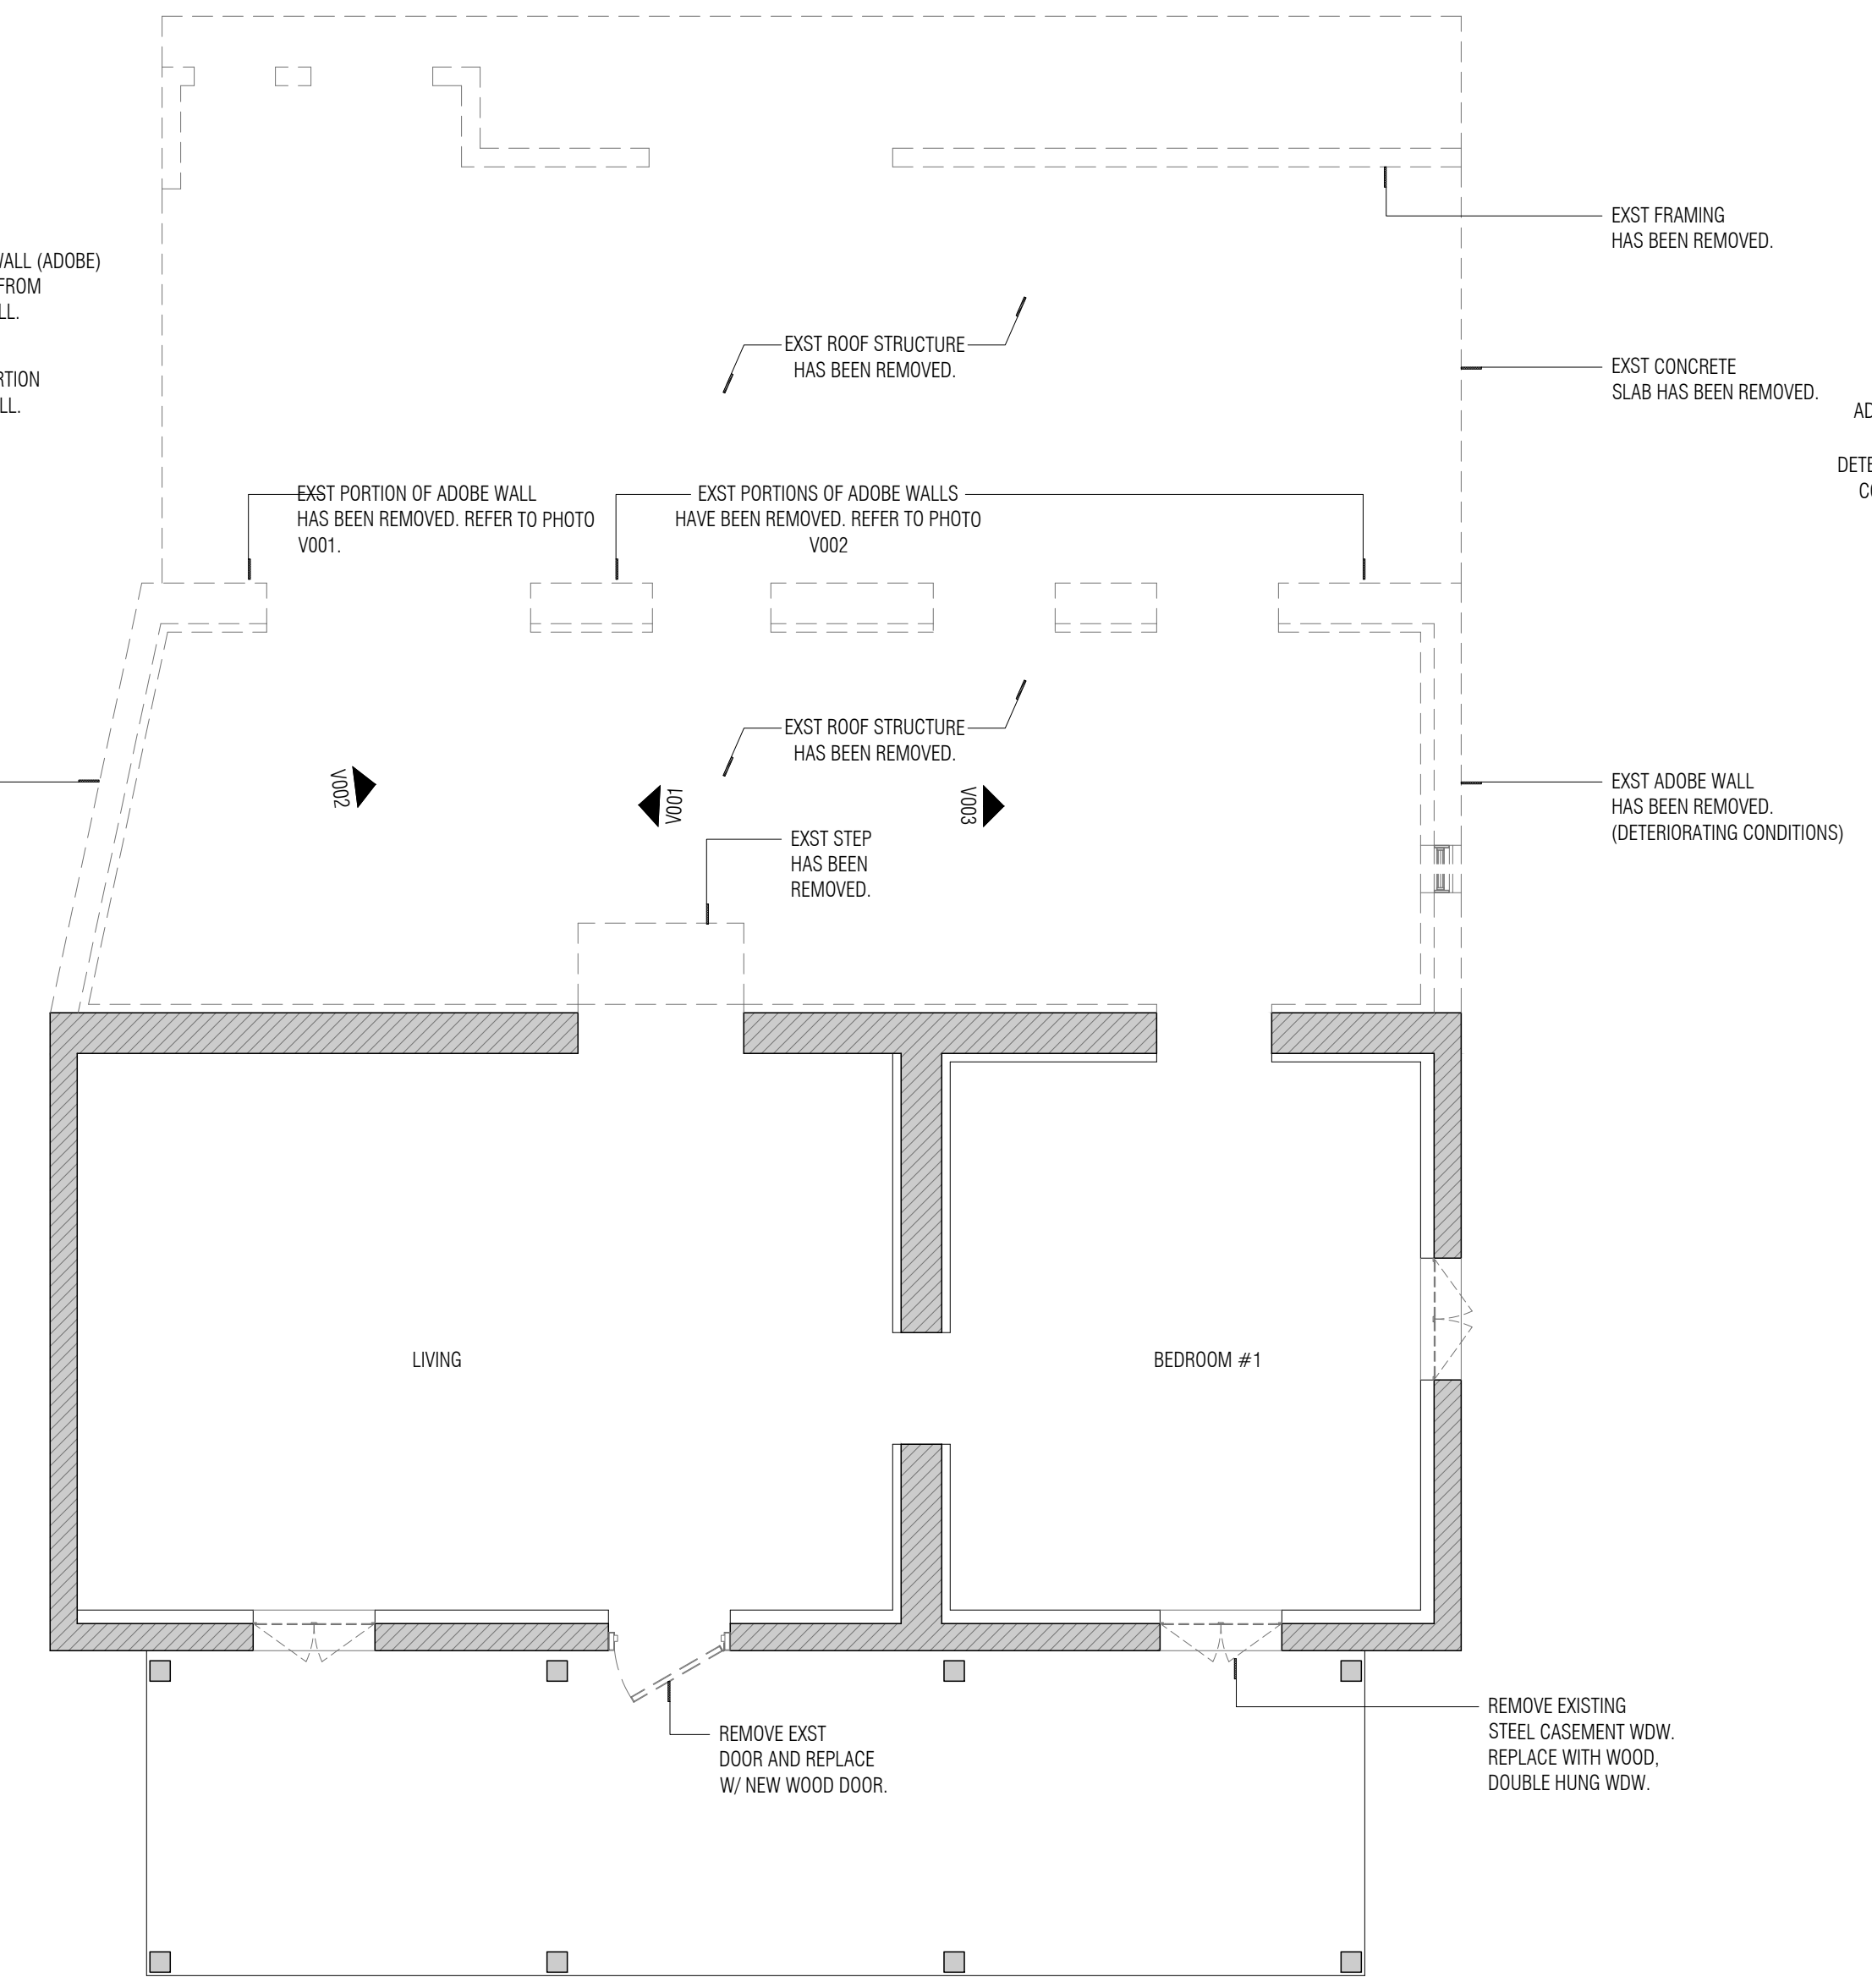


1 demo plan 1/4"=1'
 0 2 4 8



DEMO / EXISTING / NEW FLOOR PLAN MAY 02 2022
 414 W 18TH ST TUCSON, AZ 85701
 PARCEL NUMBER: 117-14-3630
 DRAWN BY: JOSE GONZALEZ 1123 N QUEEN AVE TUCSON, AZ 85705

18 ST renovation



© ALL RIGHTS RESERVED. THIS DRAWING IS AN INSTRUMENT OF SERVICE. IT IS THE PROPERTY OF THE DESIGNER AND MAY NOT BE REPRODUCED WITHOUT WRITTEN PERMISSION OF THE DESIGNER.

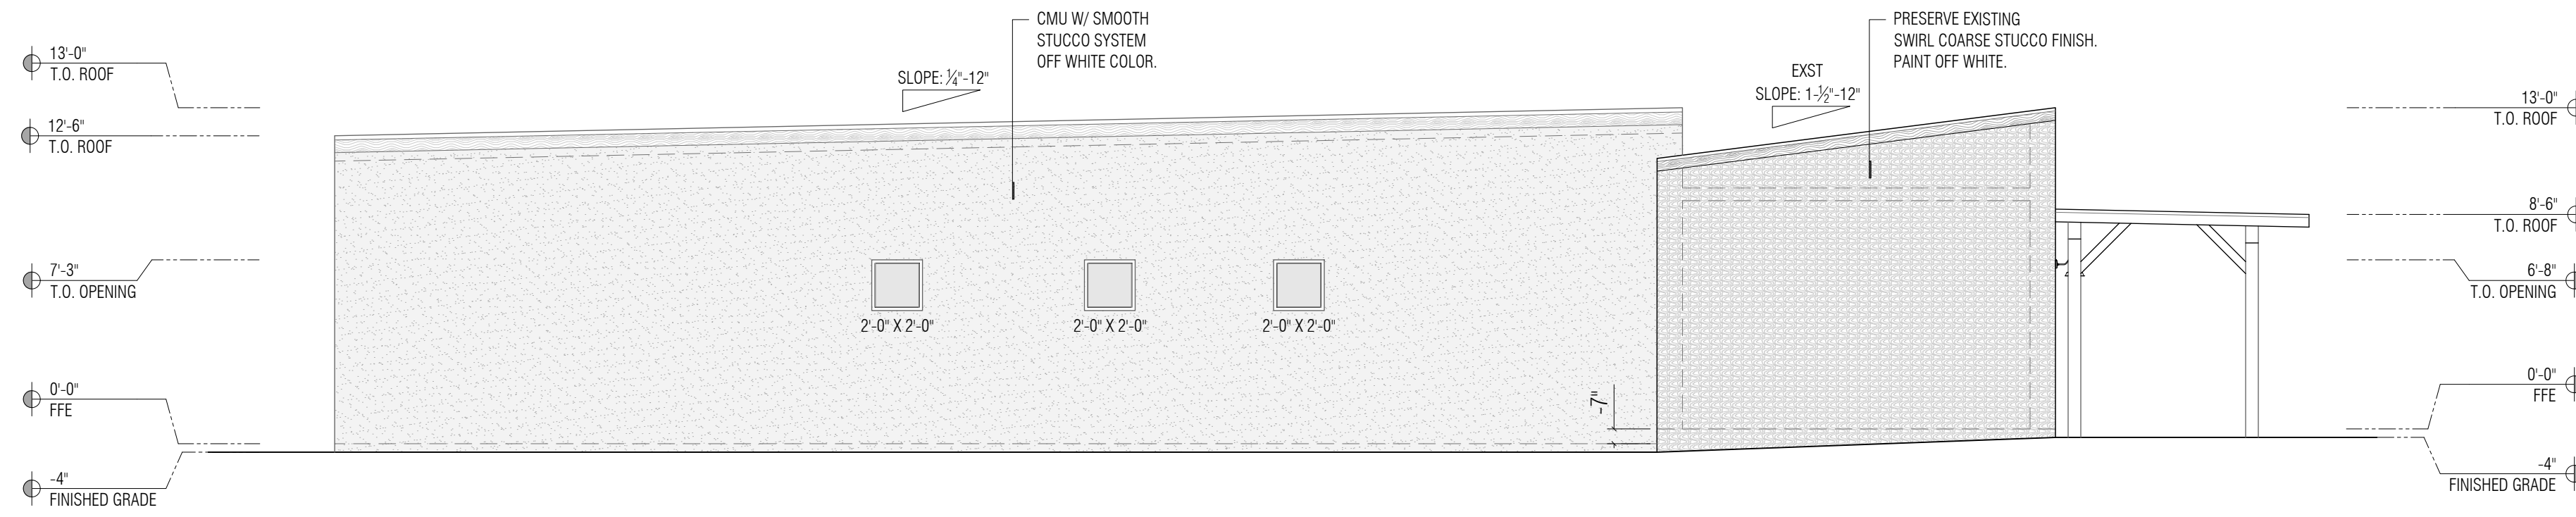



8 new west elev

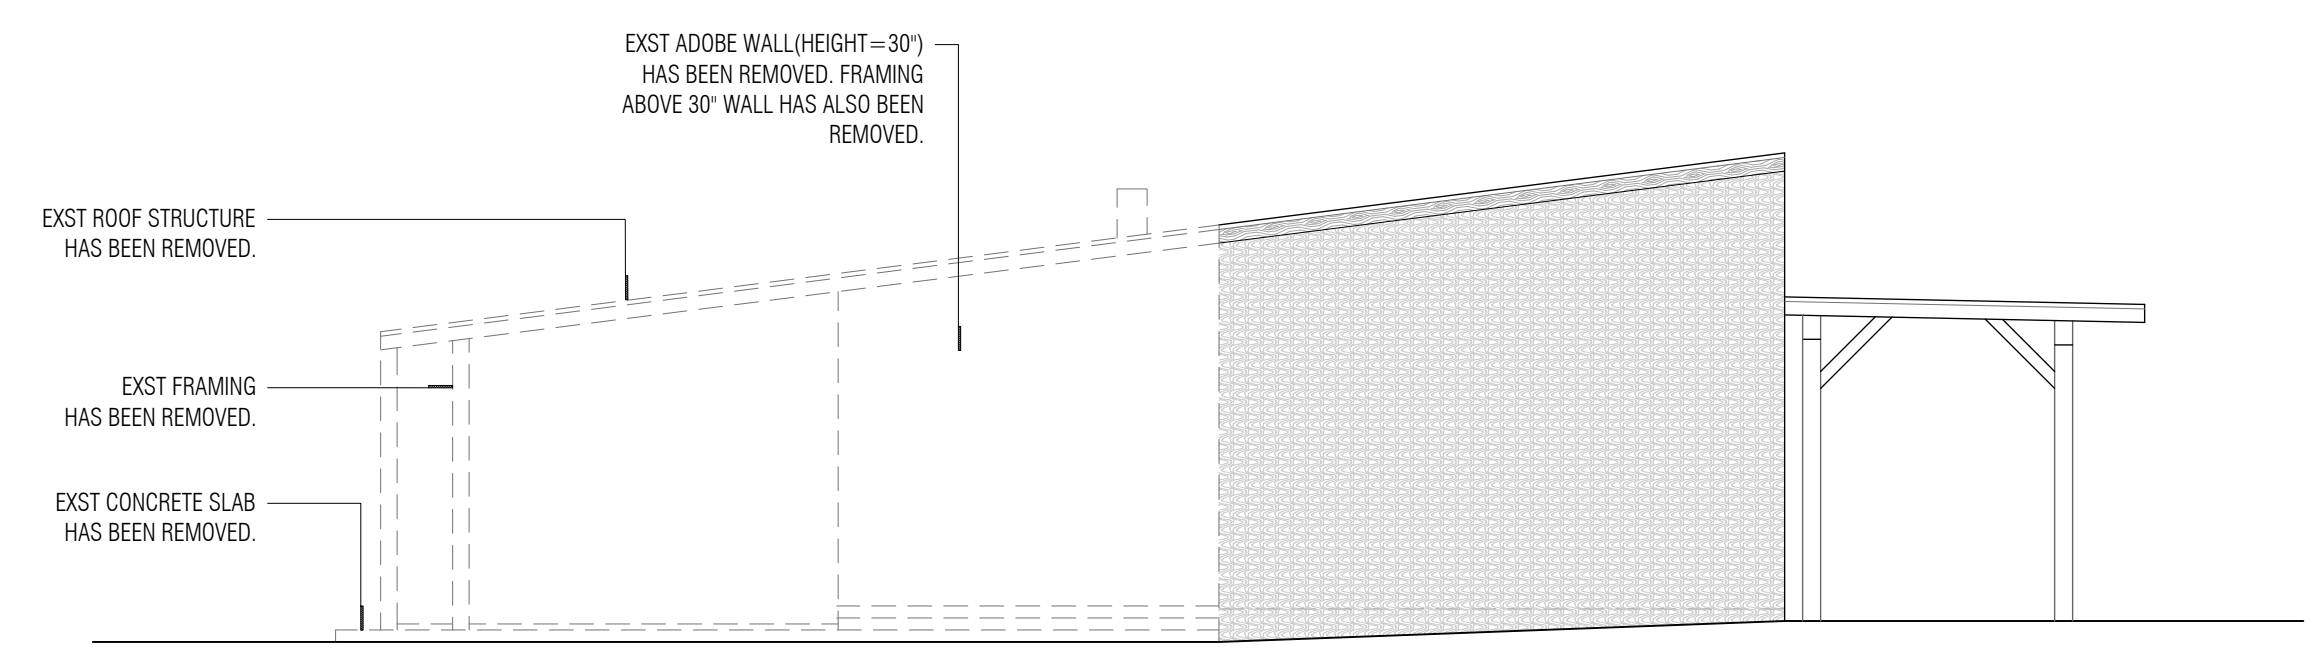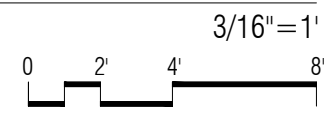



4 exst west elev

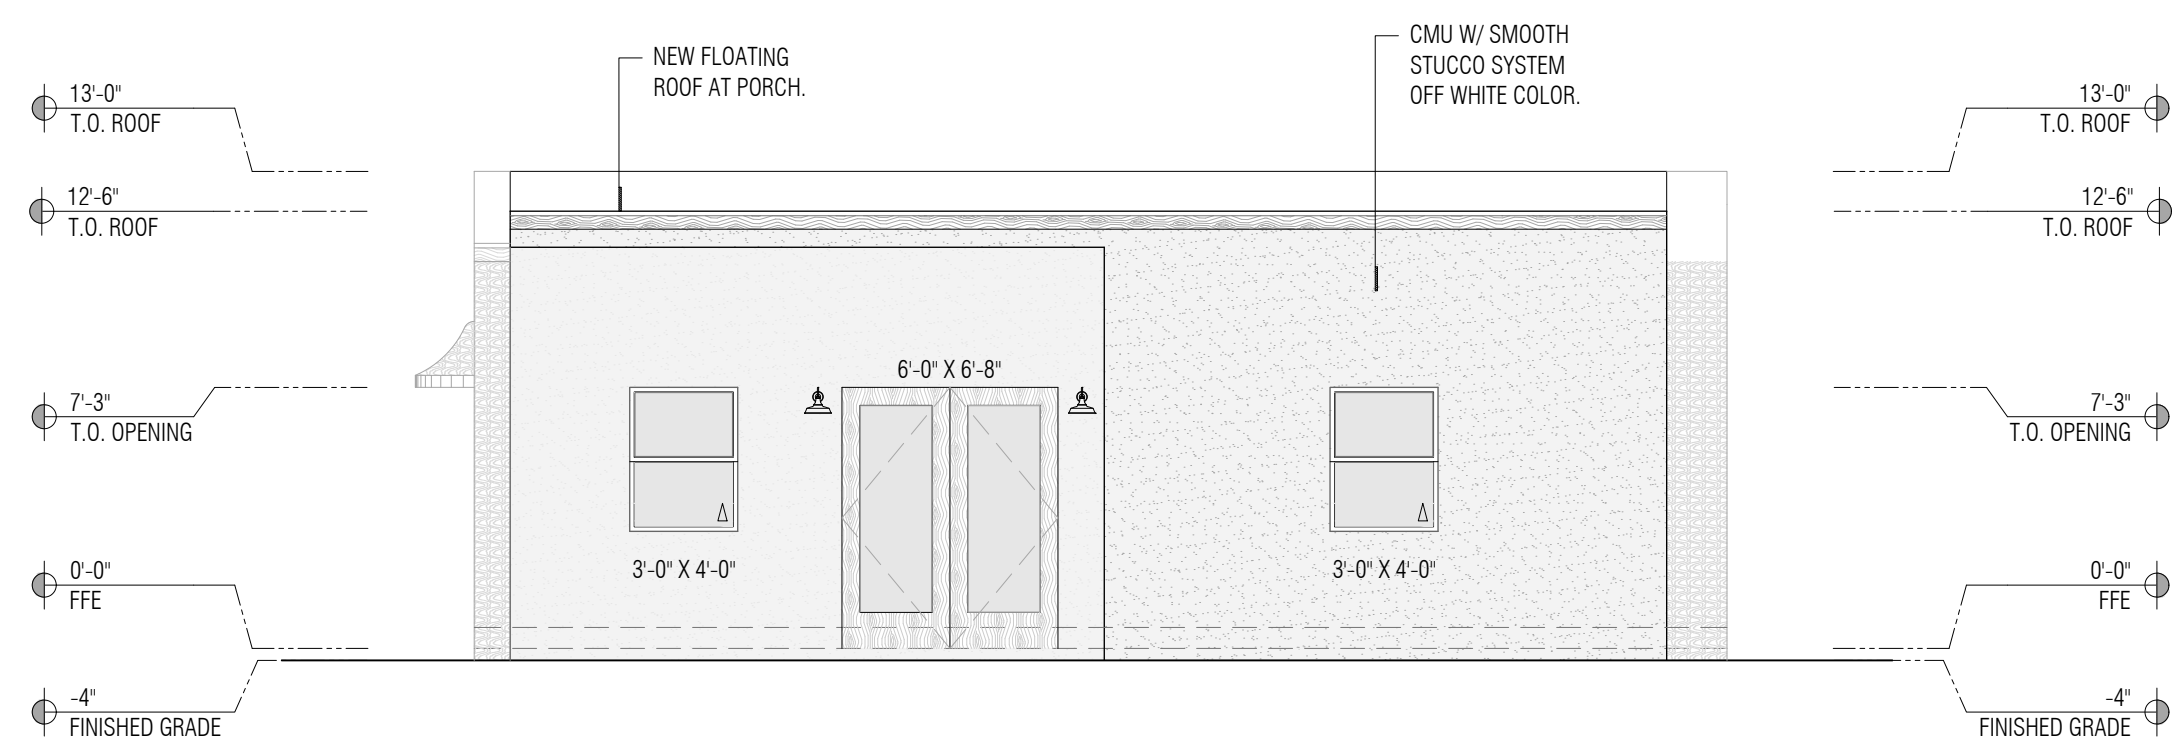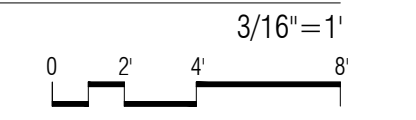



7 new north elev

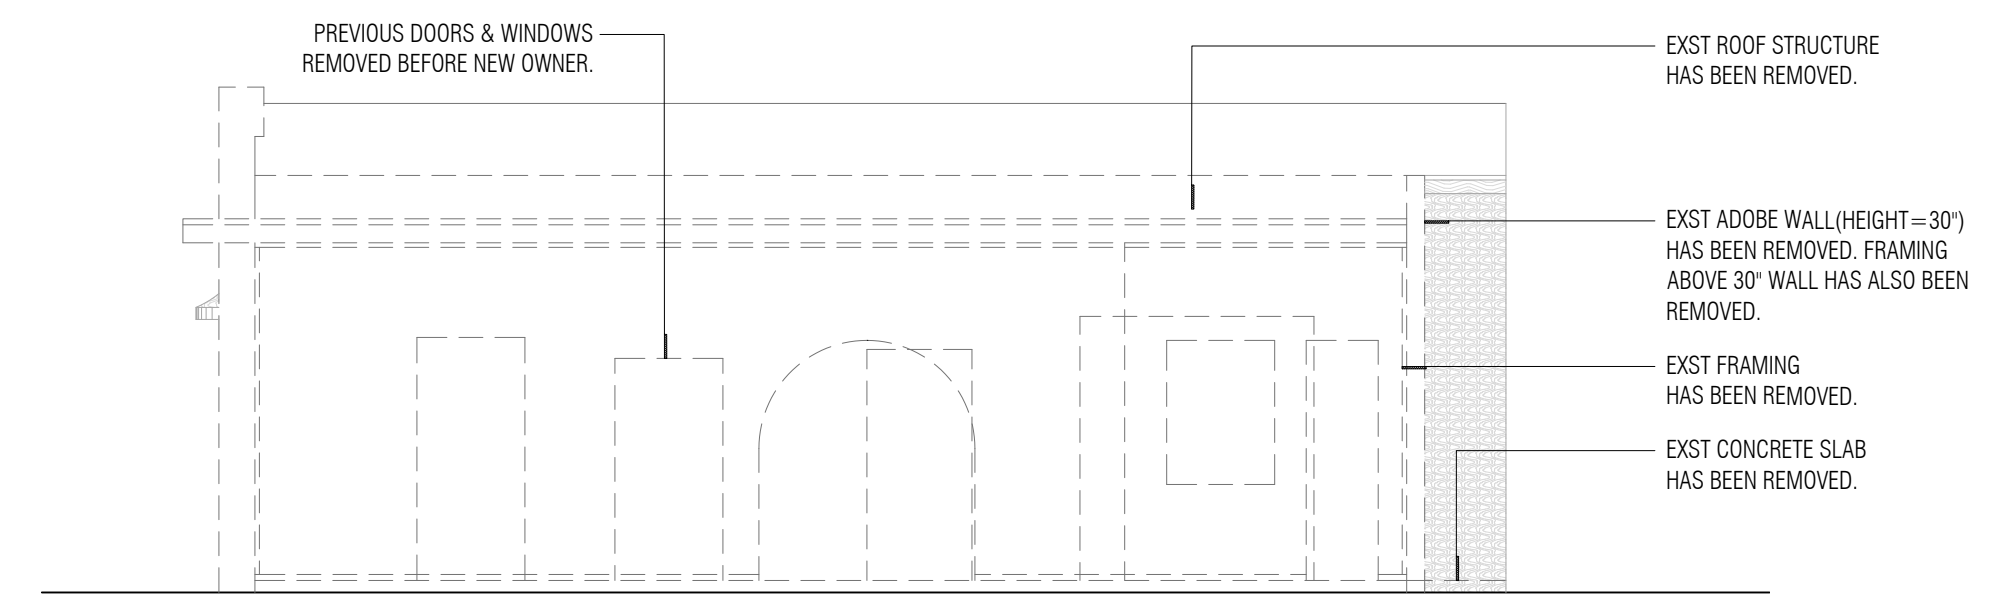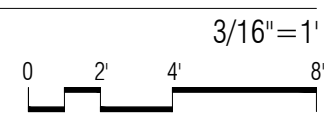



3 exst north elev

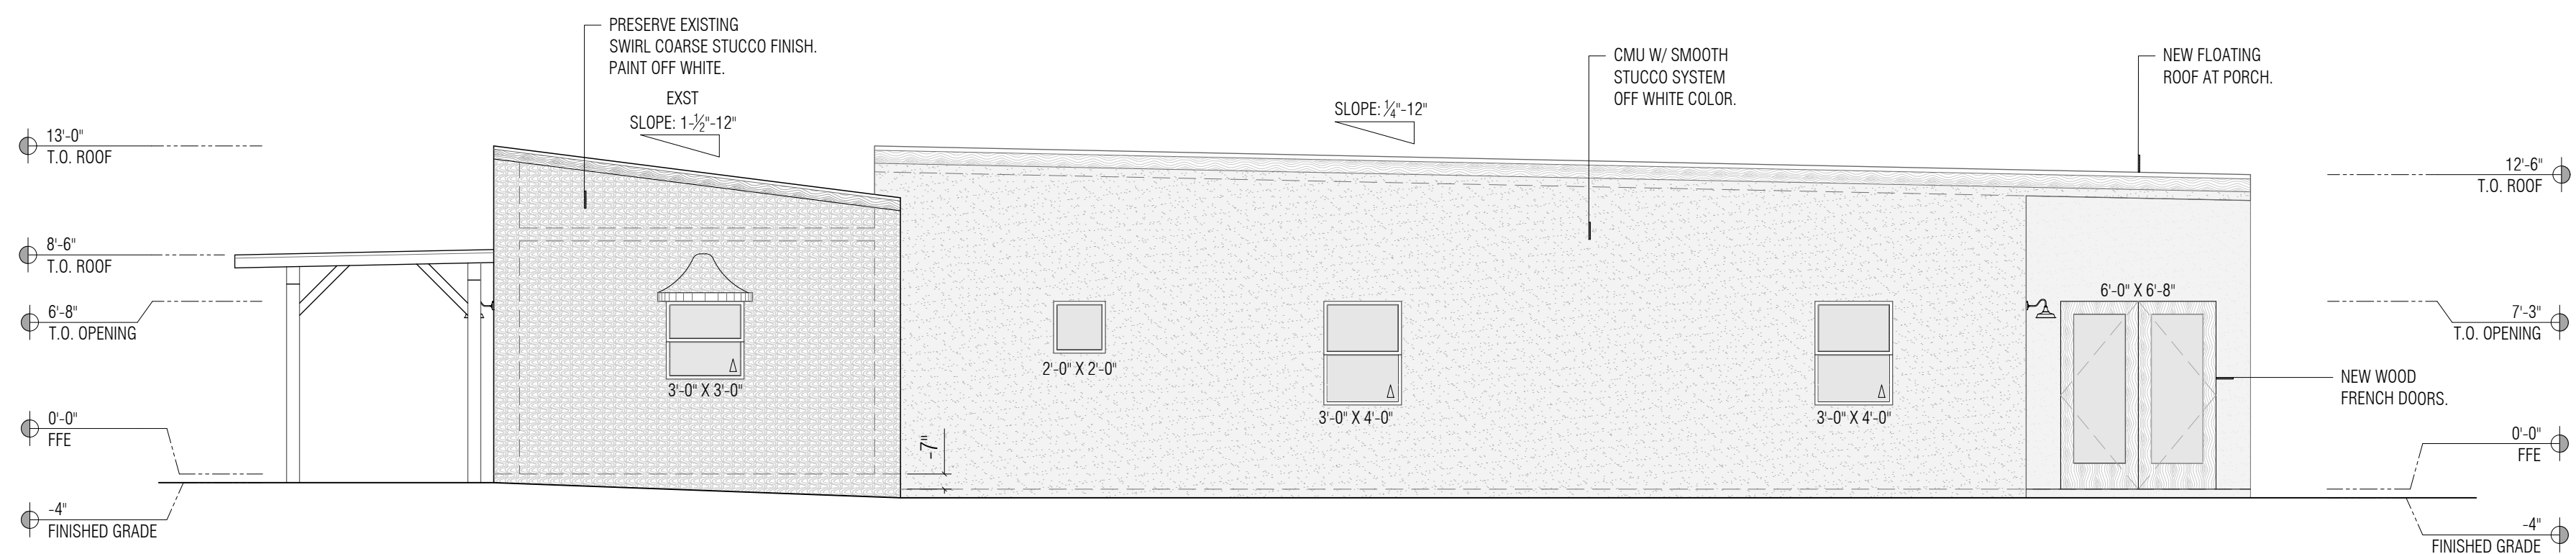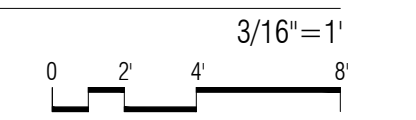



6 new east elev

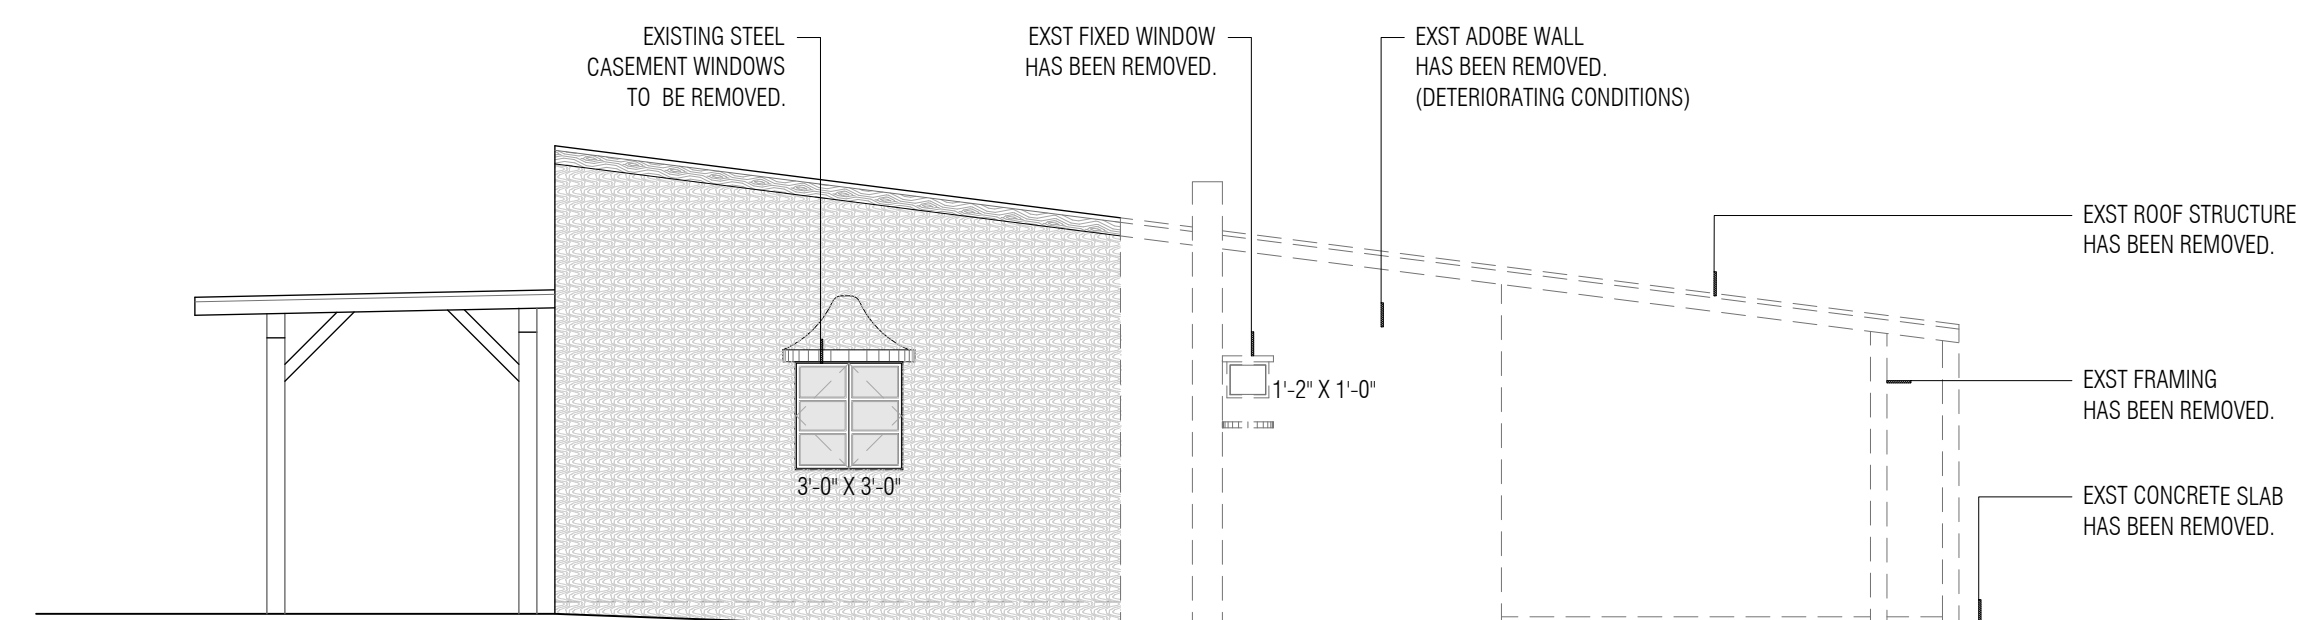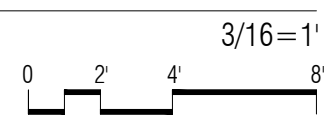

2 exst east elev

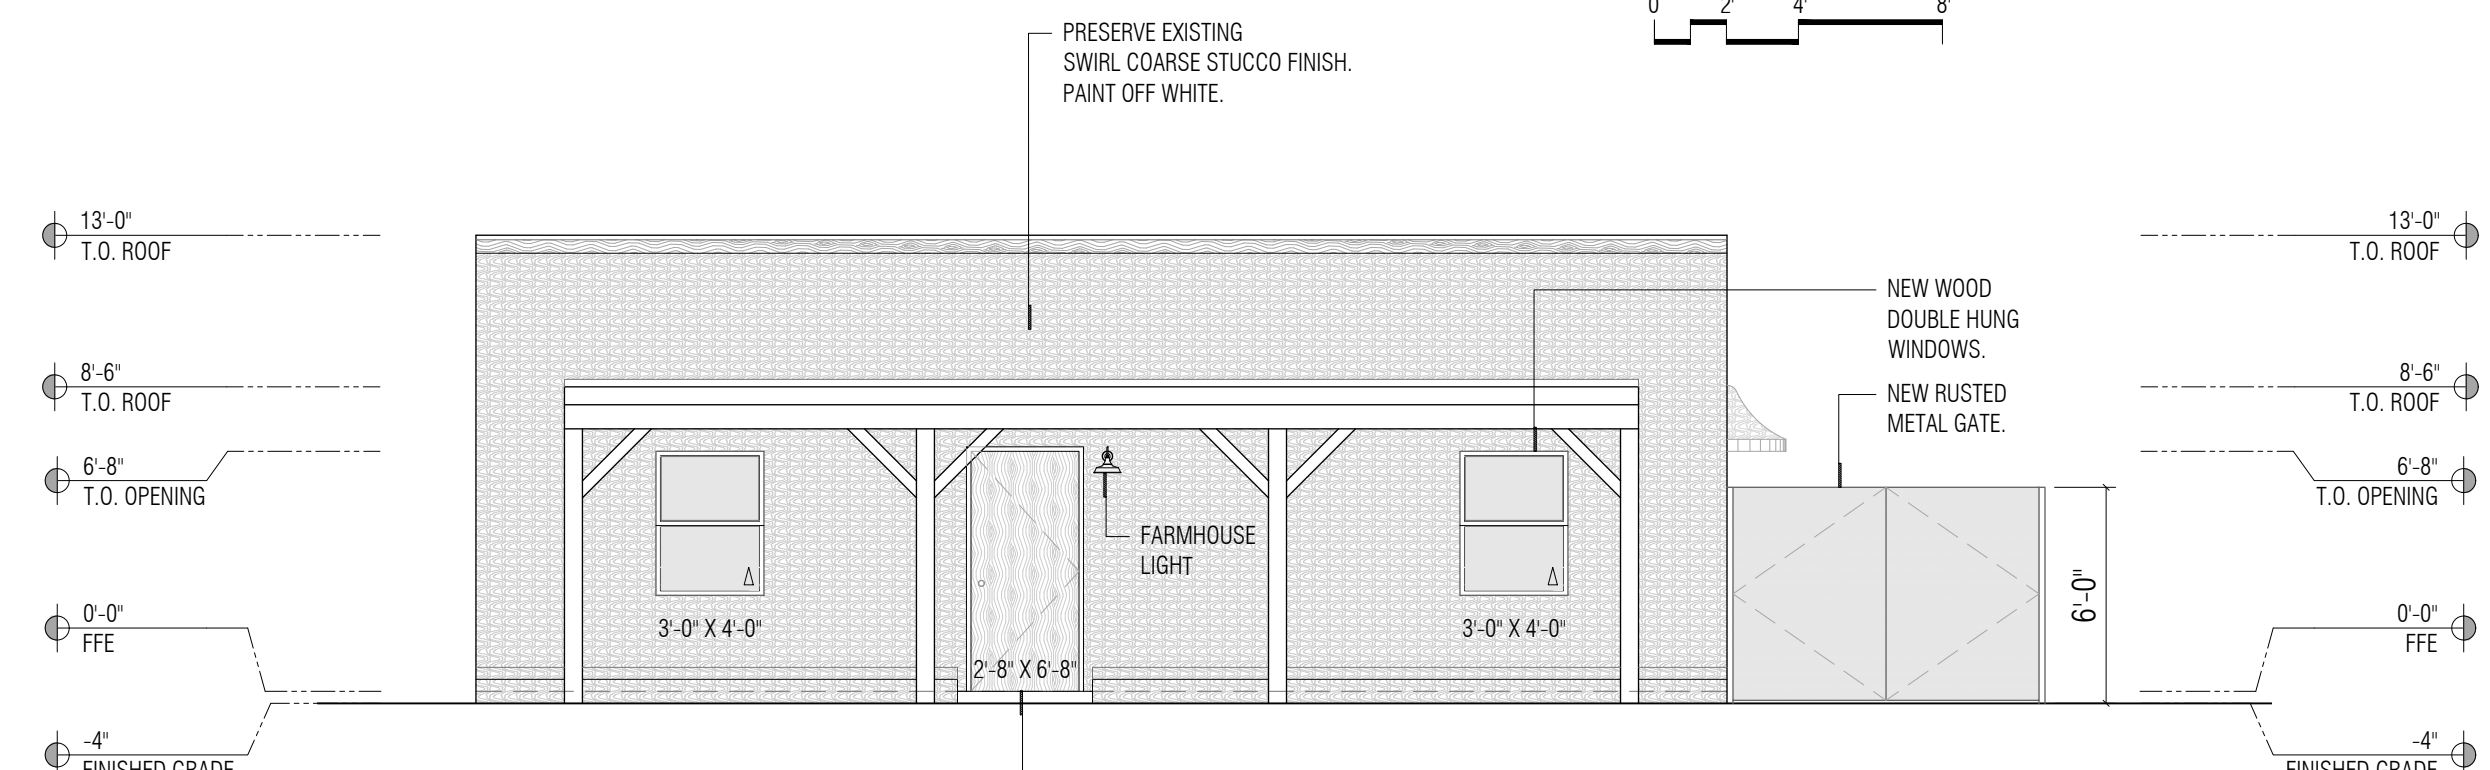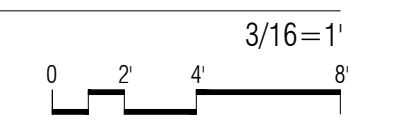

5 new south elev

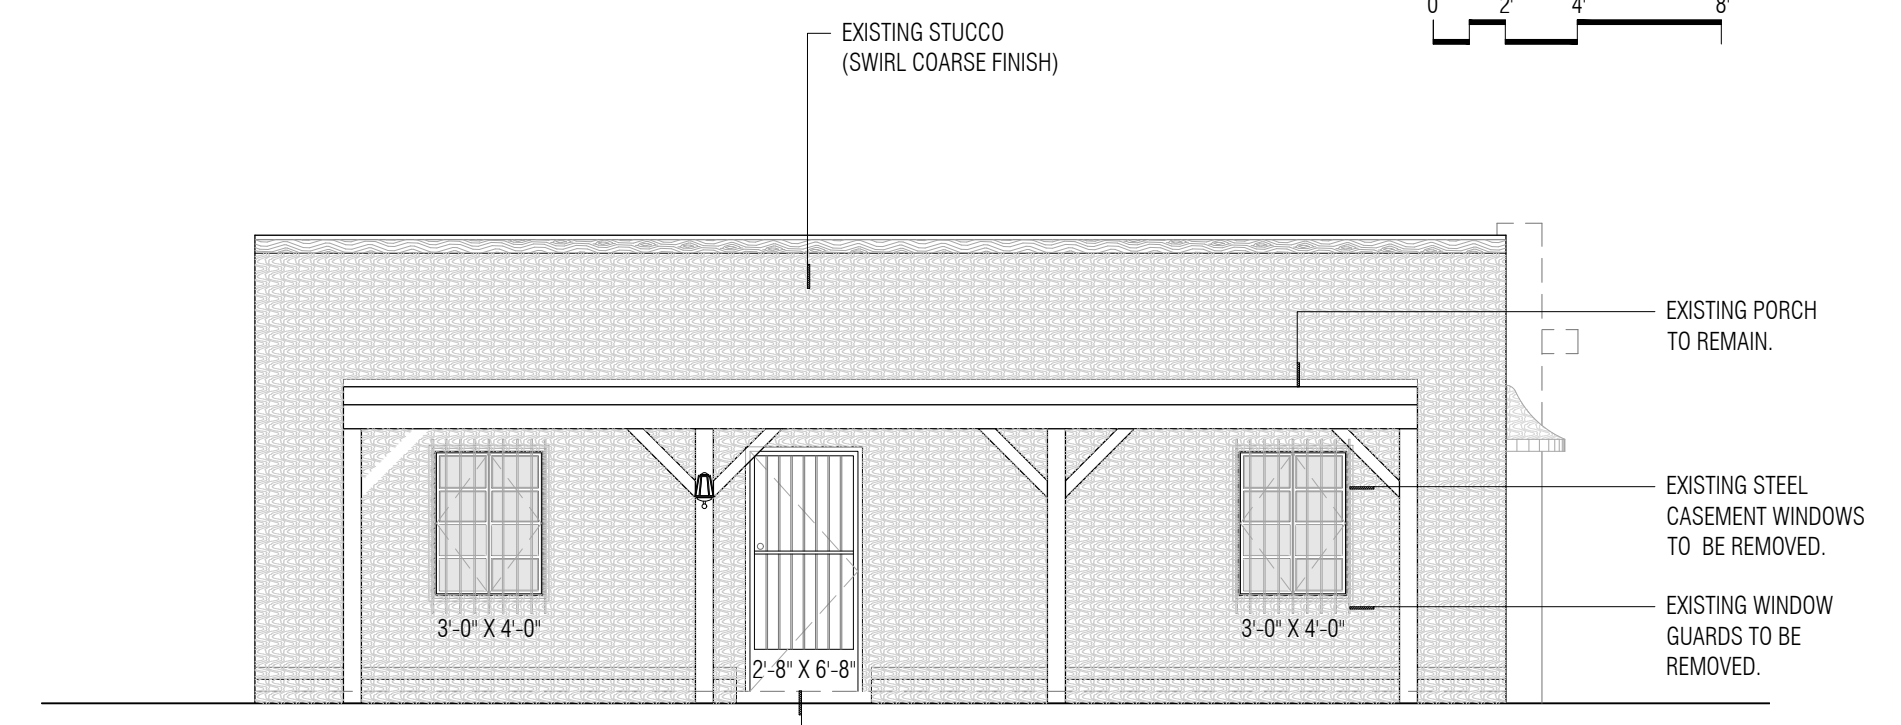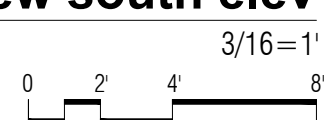

1 exst south elev

