


OVERALL BASE

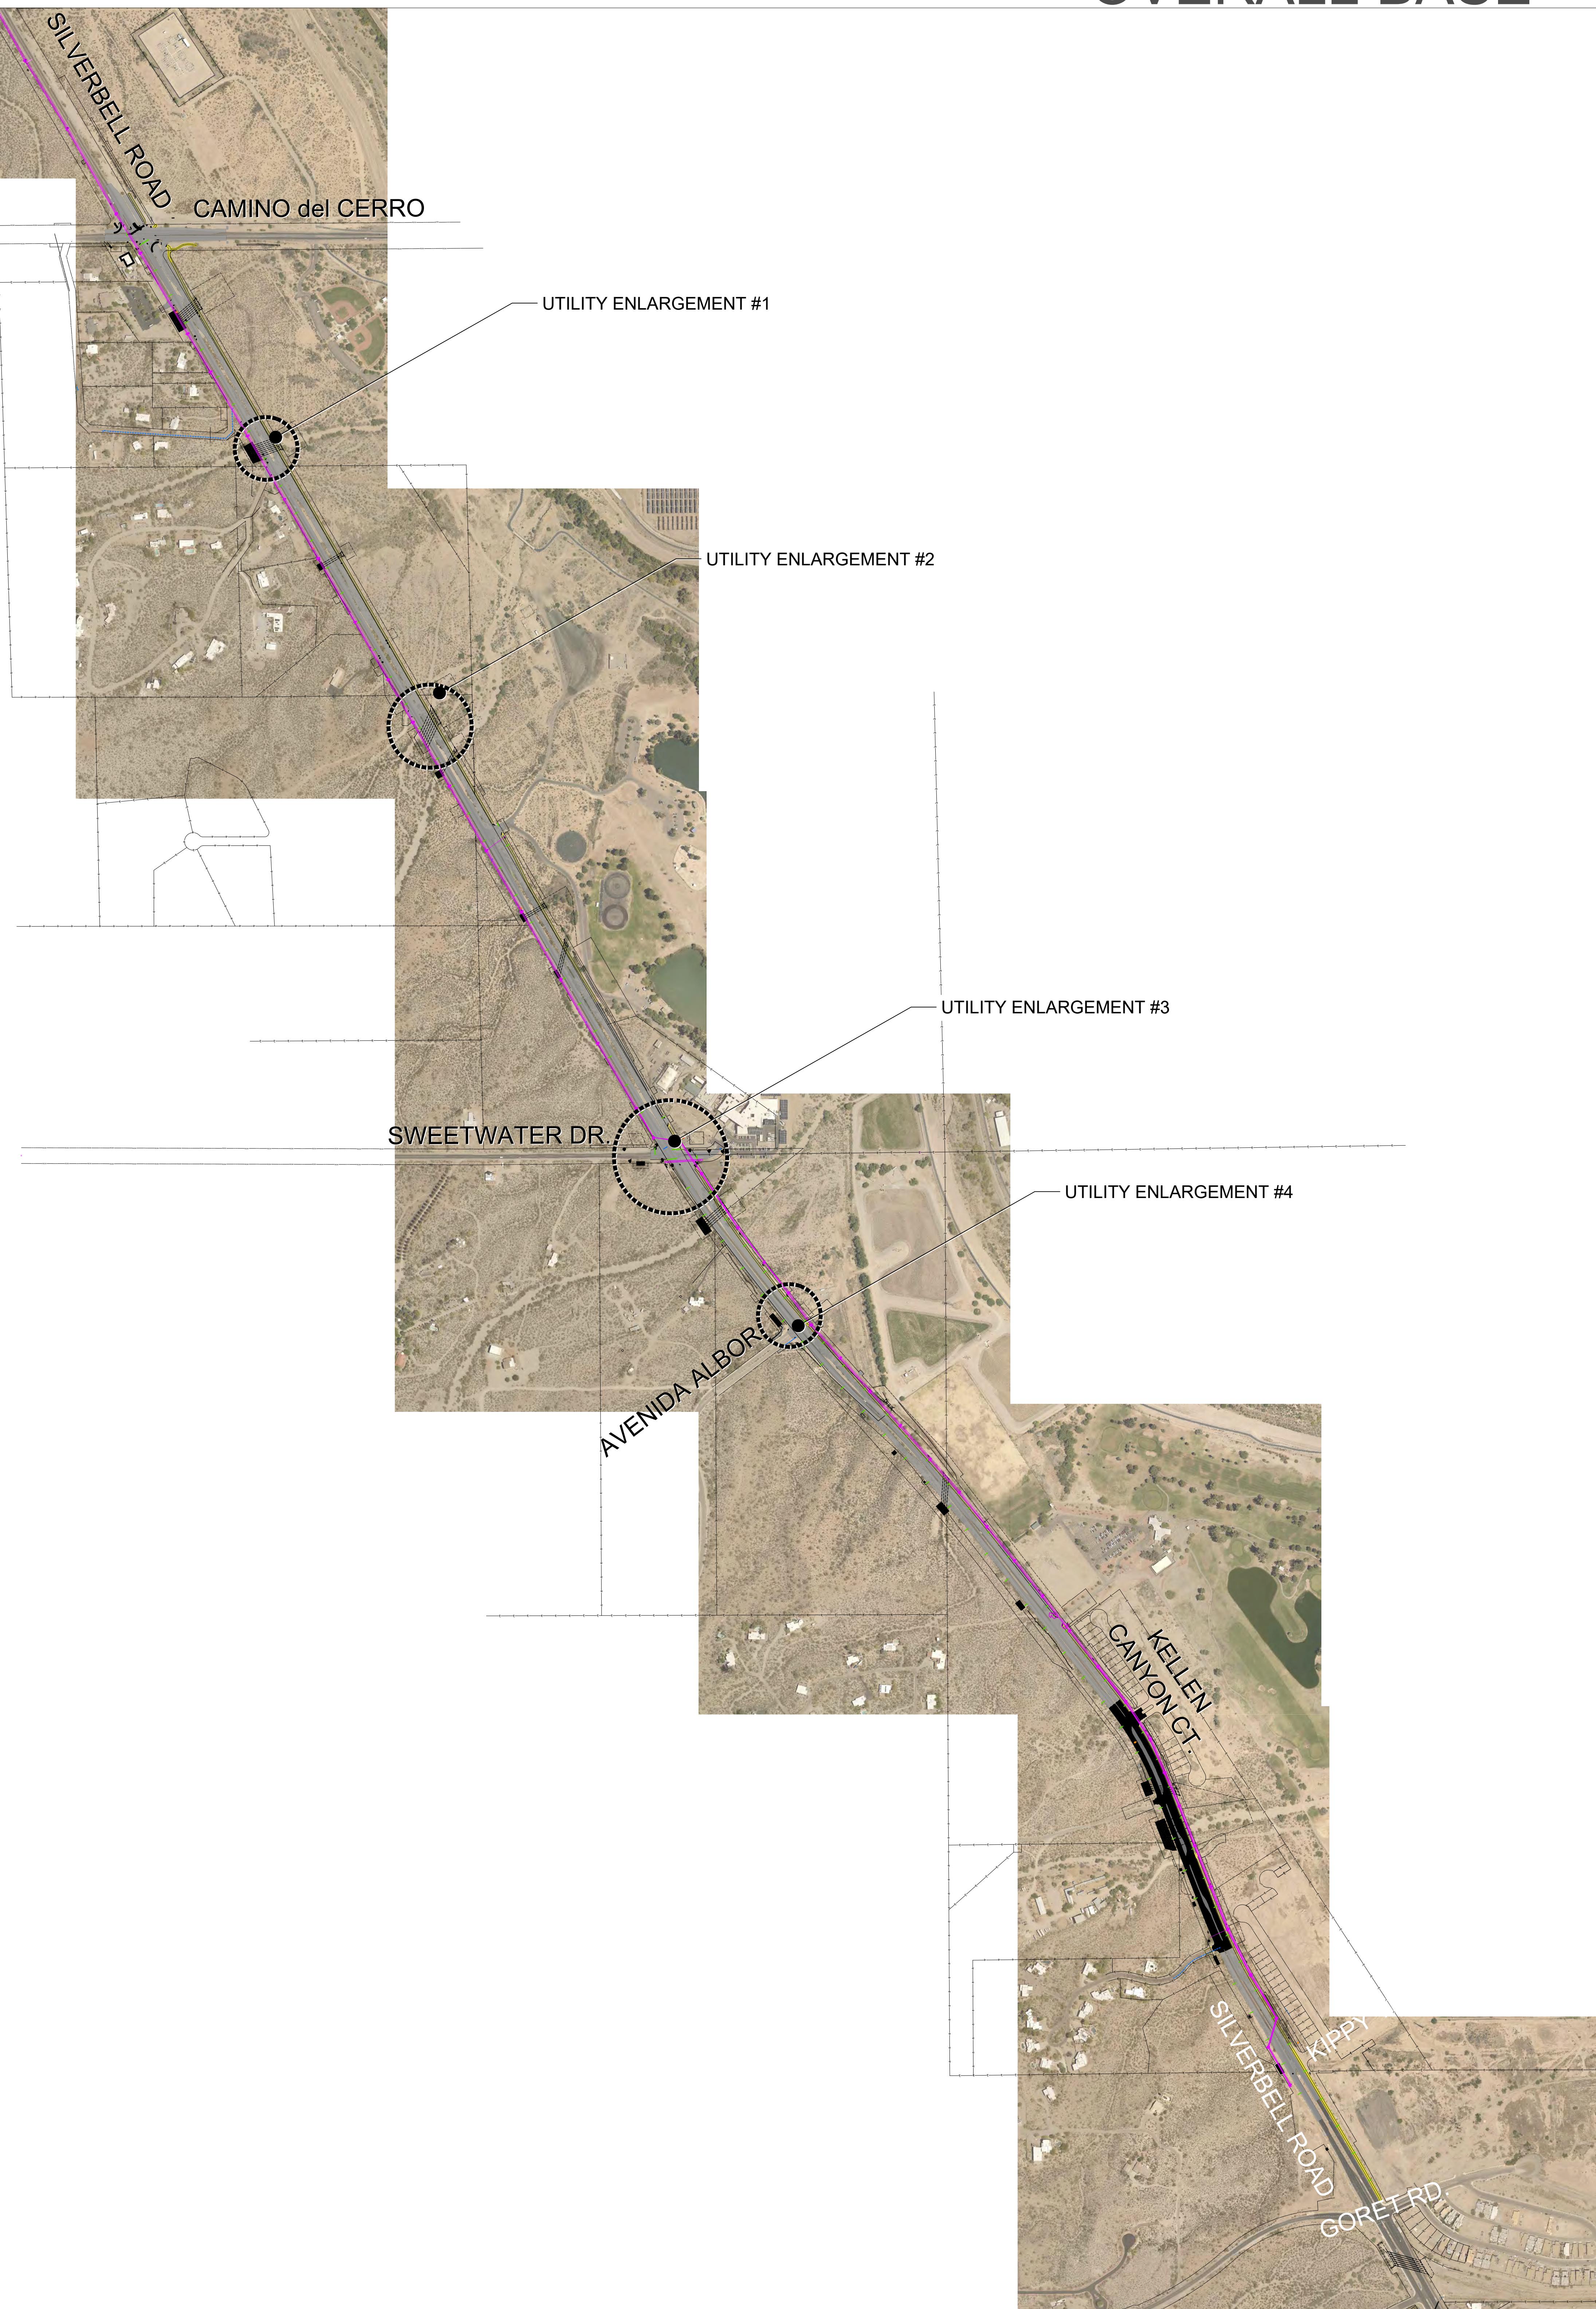


SILVERBELL

NORTH
0' 200' 400' 800'
SCALE: 1"=400'-0"
PROJECT: TEP-05 DATE: 21.10.12
FILE NAME: TEP-05-BASE-211011.DWG

TEP STUDIO

landscape architecture
+ site planning
520.405.9642
www.jstudio.biz

UTILITY ENLARGEMENT #1

 

SILVERBELL

NORTH
0' 10' 20' 40'
SCALE: 1=20'-0"


PROJECT: TEP10
FILE NAME: TEP-10-000001.dwg
DATE: 21/10/12

TEP

STUDIO

landscape architecture
+ site planning
520-405-9642
www.jtstudio.biz

UTILITY ENLARGEMENT #2

 


SILVERBELL

NORTH
0' 10' 20' 40'
SCALE: 1"=20'-0"
PROJECT: TEP10
FILE NAME: TEP-10-SILVERBELL-01.dwg
DATE: 21.10.12
www.jtstudio.biz

TEP

landscape architecture
+ site planning
520-405-9642
www.jtstudio.biz

UTILITY ENLARGEMENT #3

 

SILVERBELL


NORTH
0' 10' 20' 40'
SCALE: 1=20'-0"
PROJECT: TEP16 DATE: 21.10.12
FILE NAME: TEP-16-SILVERBELL.DWG

TEP

STUDIO

landscape architecture
+ site planning
520-405-9642
www.jtstudio.biz

UTILITY ENLARGEMENT #4

 

SILVERBELL

A scale bar and north arrow are located in the bottom left corner of the drawing. The scale bar consists of three horizontal segments labeled '0''', '10''', and '20''' from left to right. Below the scale bar, the text 'SCALE: 1"=20'-0"'' is printed. To the left of the scale bar is a circular north arrow containing a vertical line segment.

The logo for TEP, featuring the letters "TEP" in a bold, white, sans-serif font, with a thick, curved white swoosh graphic extending from behind the "T" towards the right.

J STUDIO landscape architecture
+ site planning 520.405.9642
www.jstudio.biz