


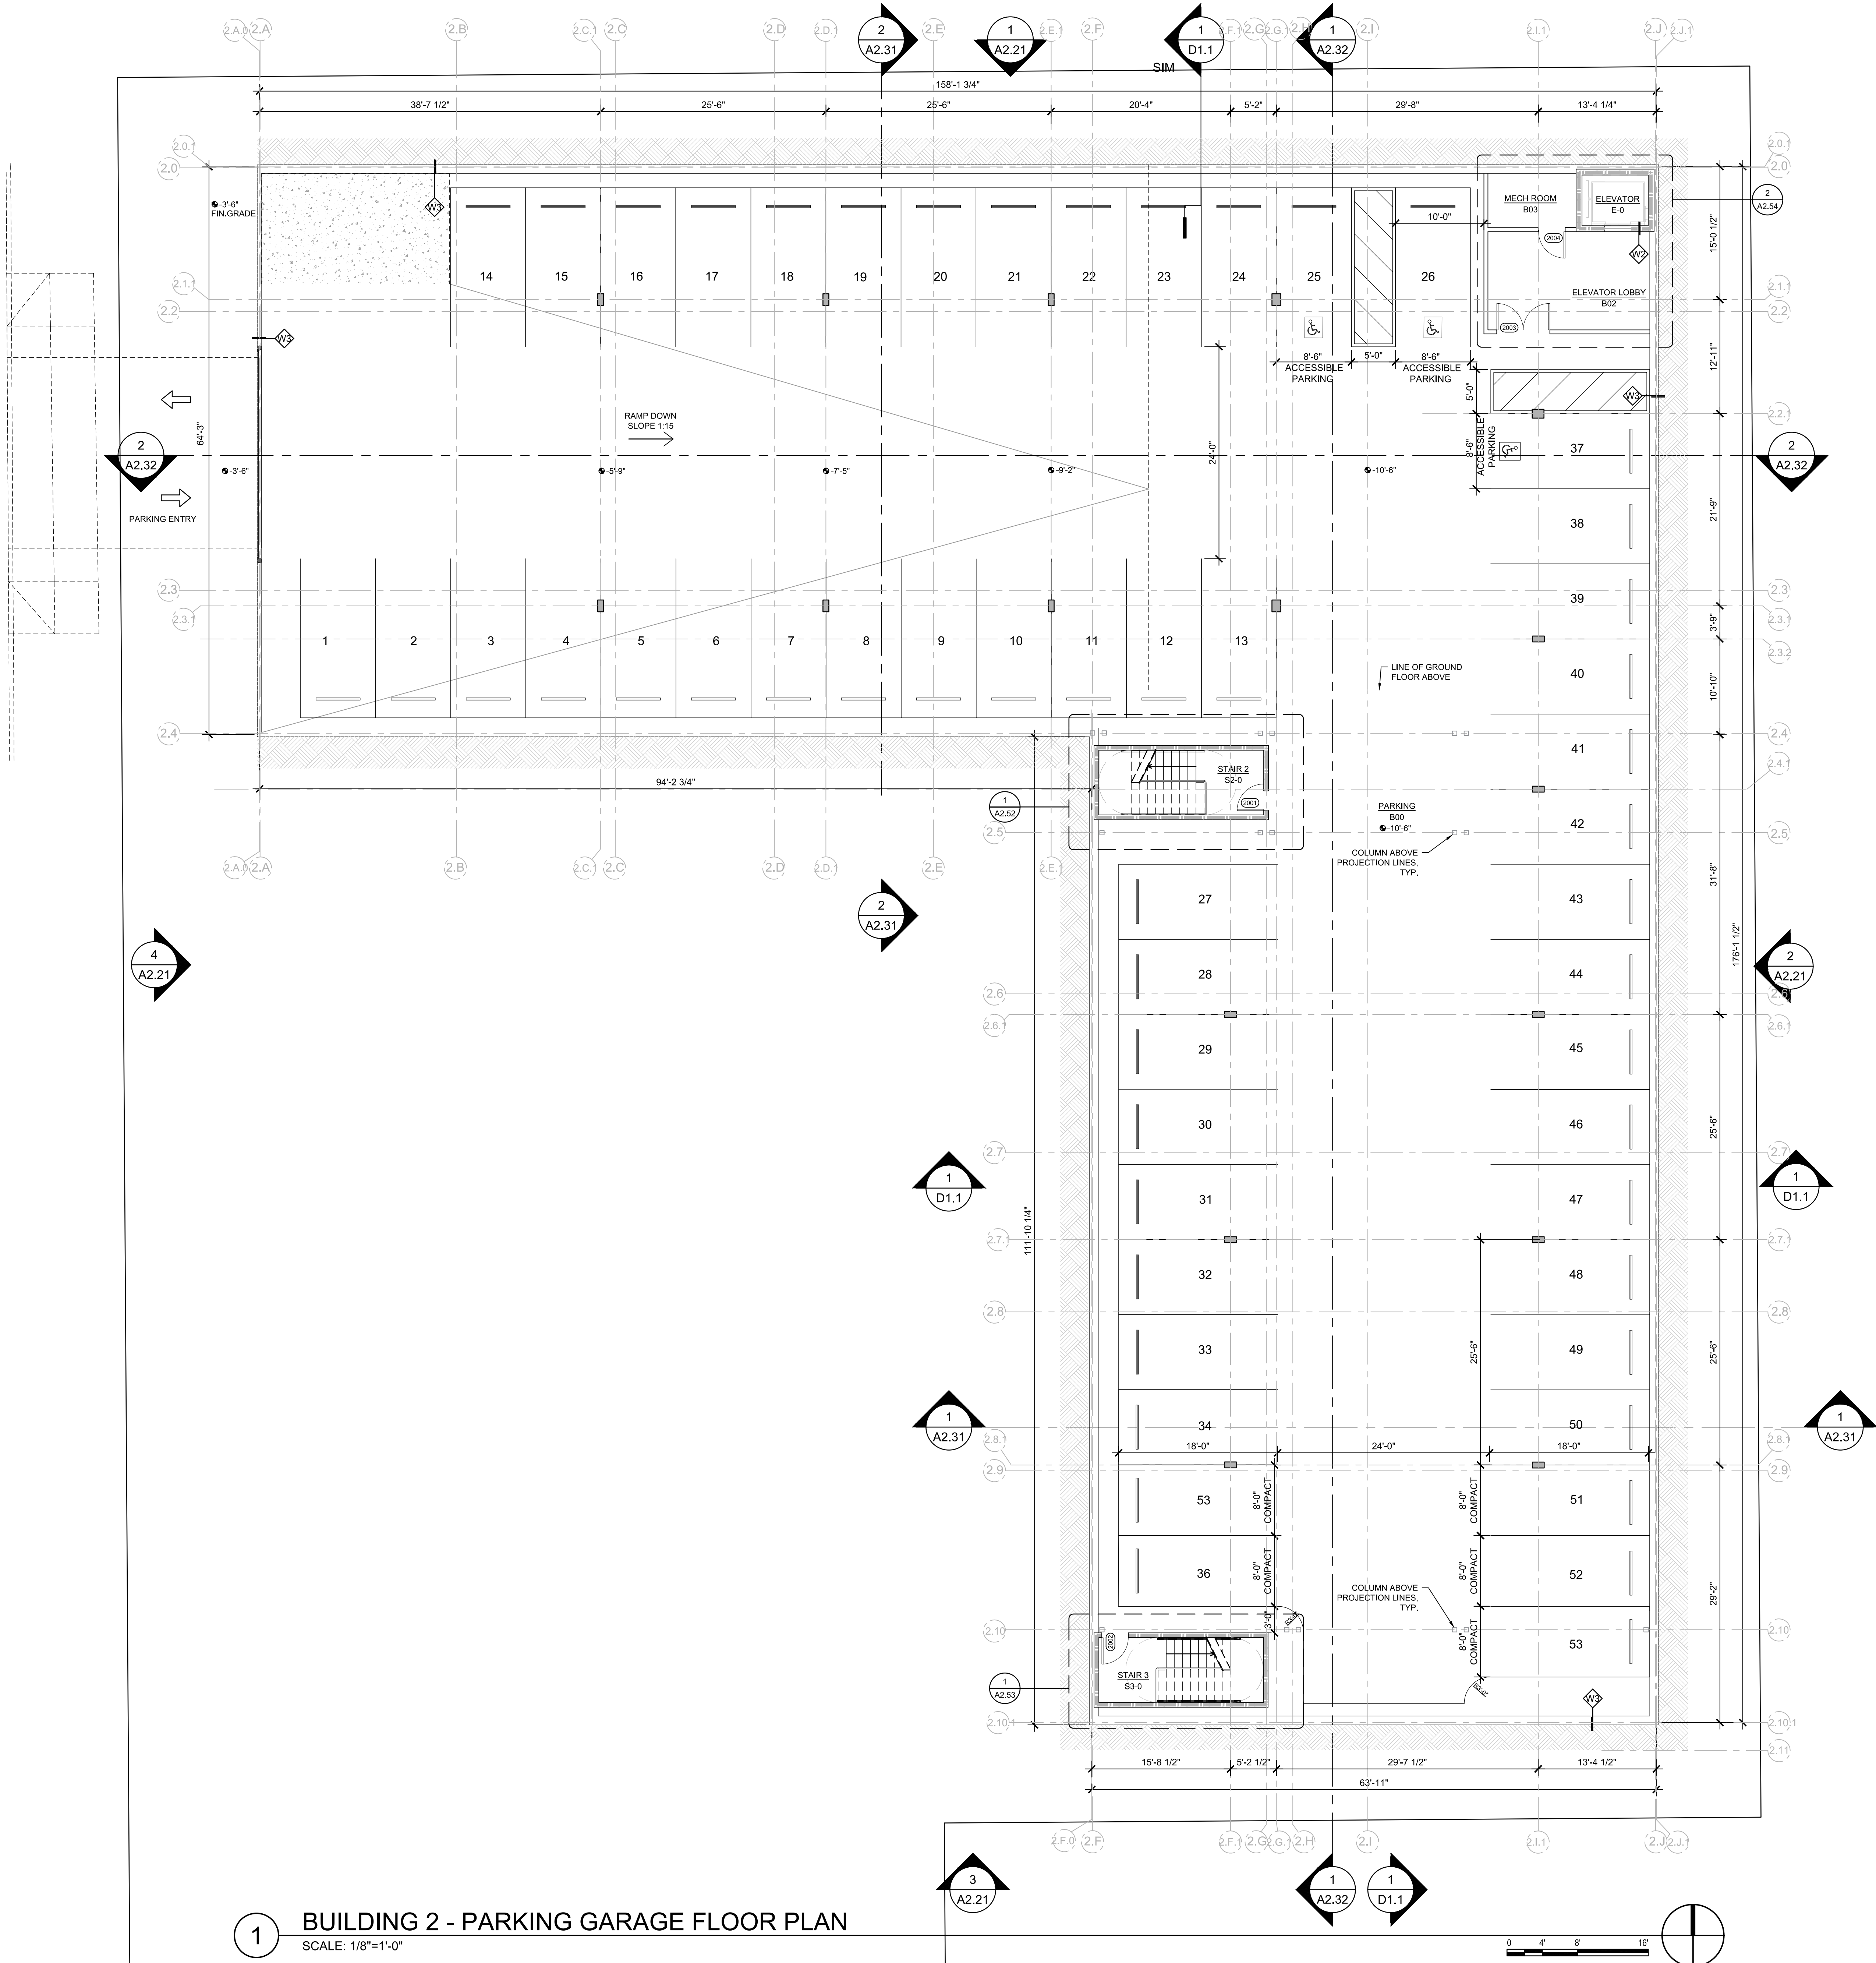

1 BUILDING 2 - PARKING GARAGE FLOOR PLAN
SCALE: 1/8"=1'-0"

PROJ. #	FILE #	23-42 - Building 2.dwg
DATE	9 APR 2025	REVISION
DRAWN	INT	CHECKED
	INT	INT


BUILDING 2
PARKING GARAGE FLOOR PLAN

ALL-SAINTS APARTMENTS
MC COMPANIES
ADDRESS
TUCSON, AZ

clean alan architects plc
150 THIRD AVENUE, SUITE 301
SEATTLE, WA 98101
TELEPHONE (206) 783-4086
www.cleanalanarchitects.com


SITE 3
A2.10

_ OF _

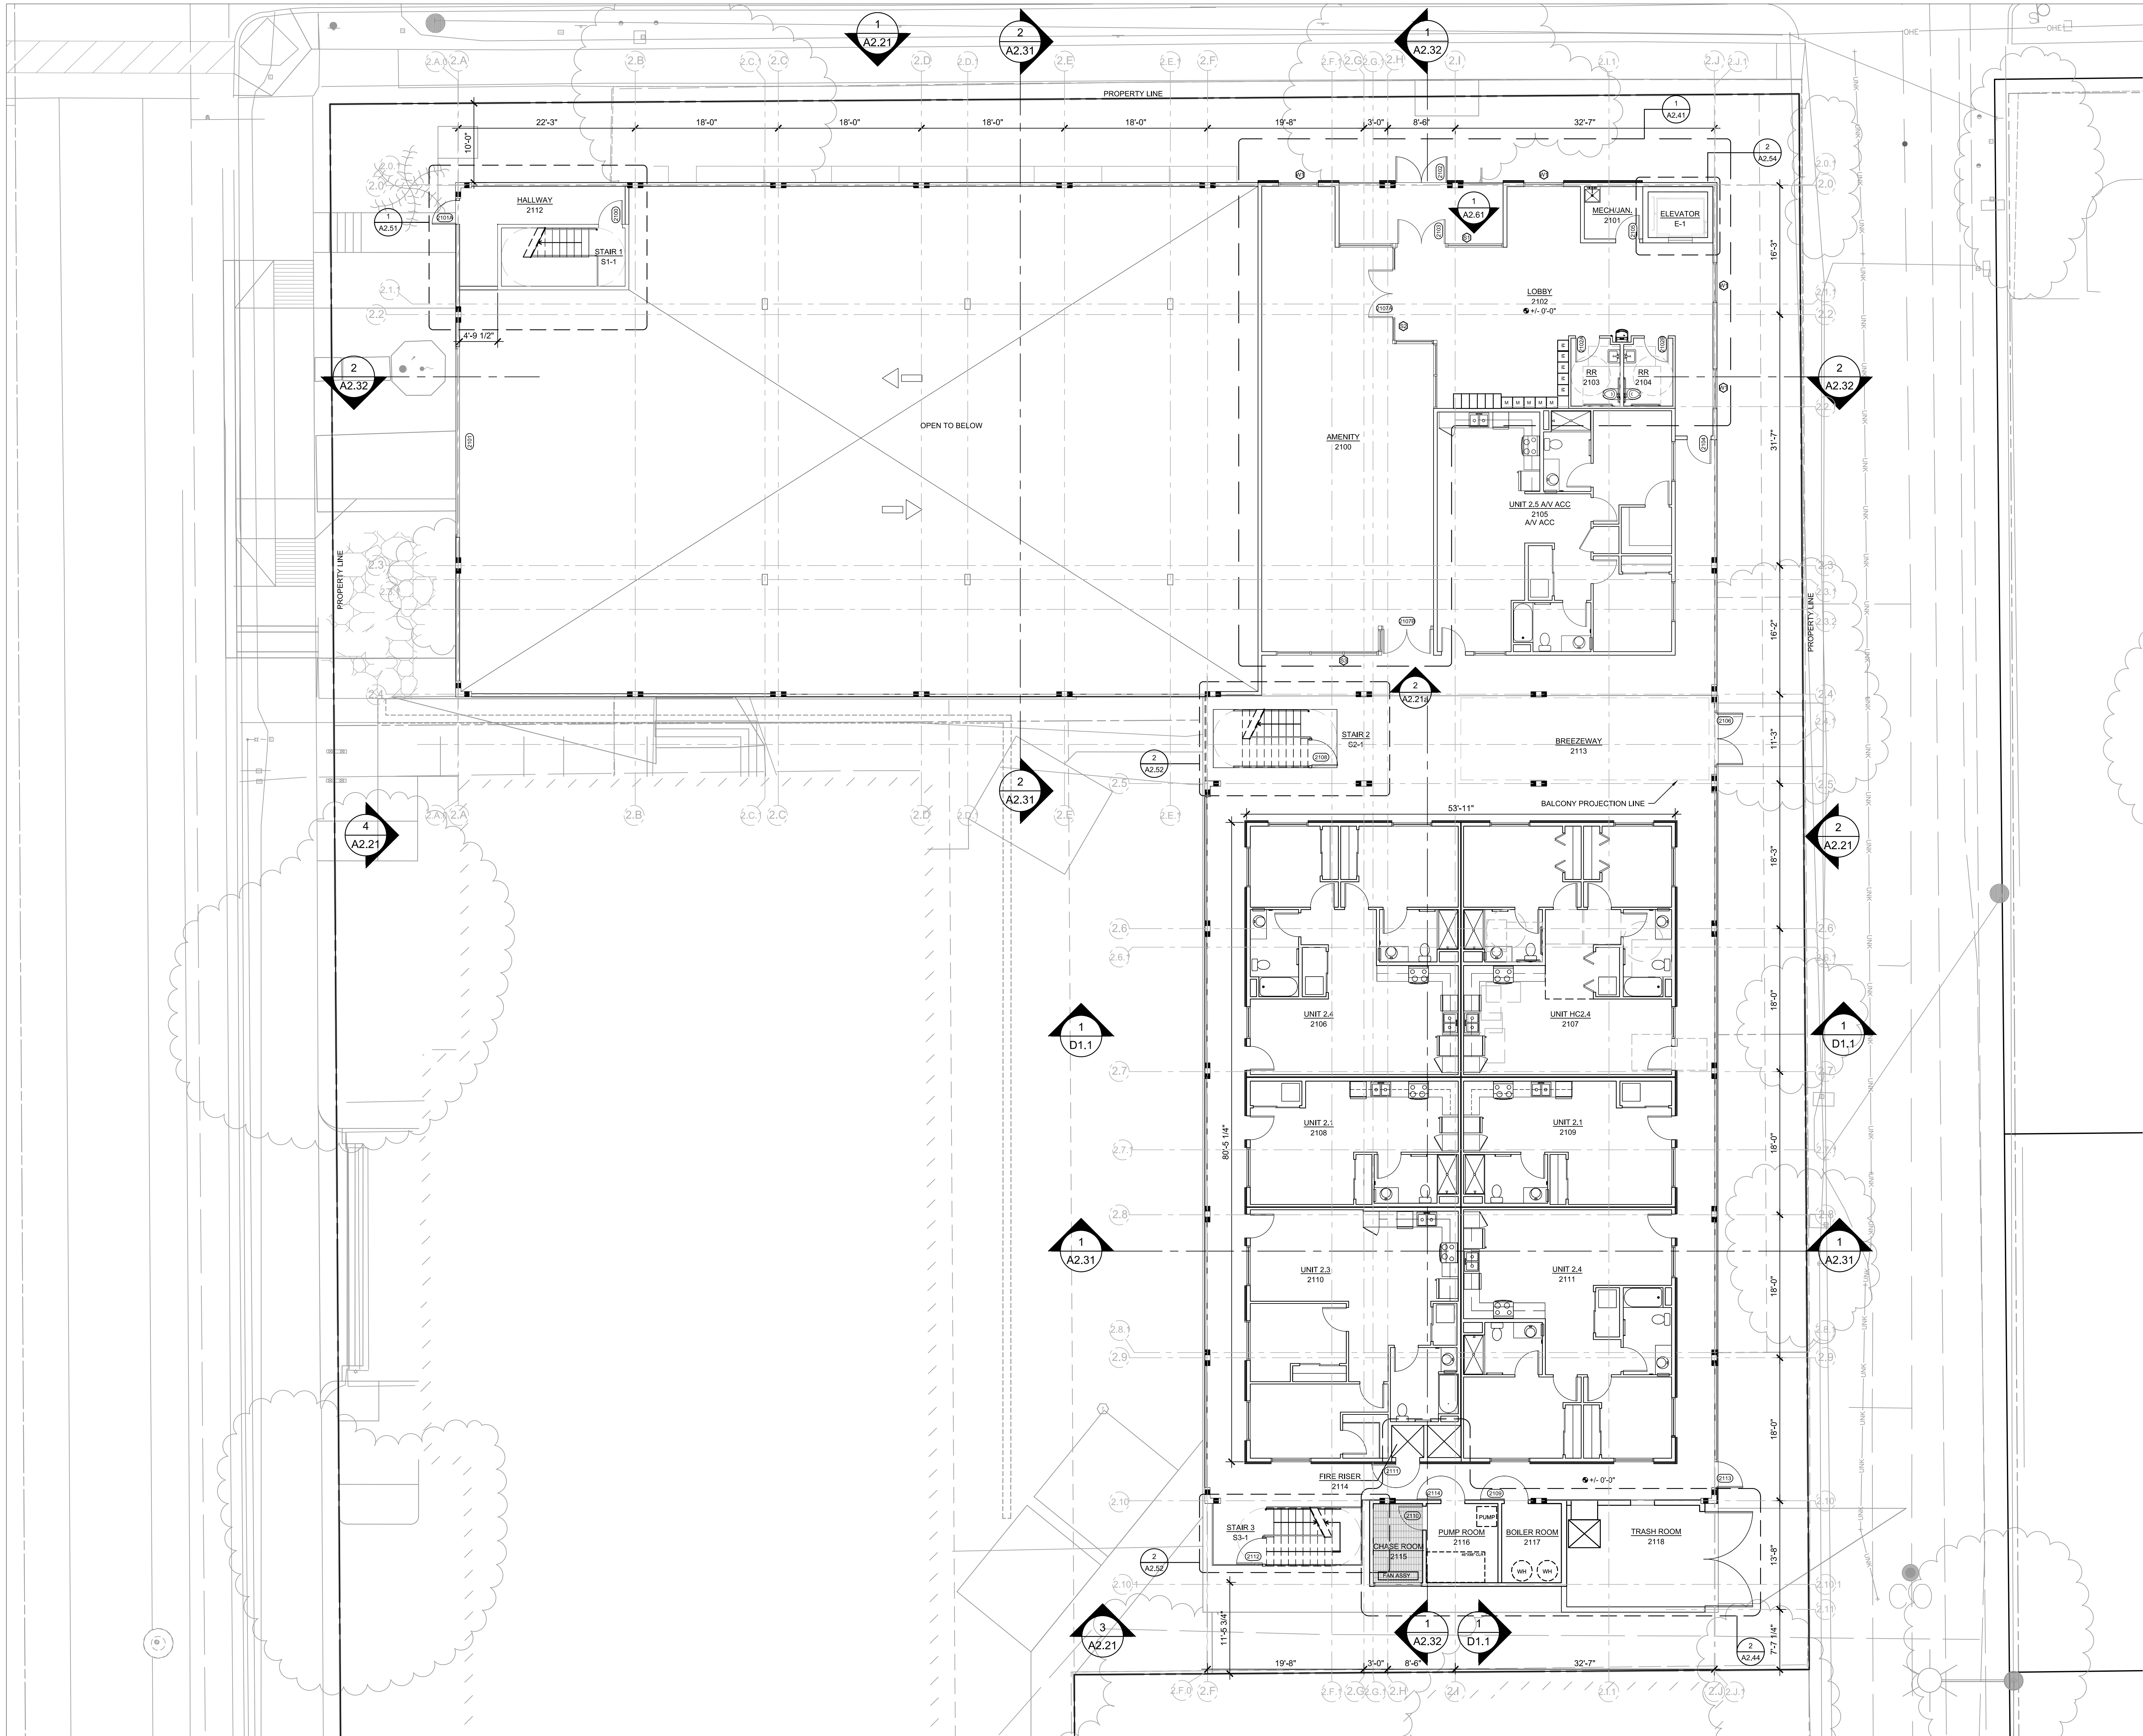

1 BUILDING 2 - GROUND FLOOR PLAN
 SCALE: 1/8"=1'-0"

— OF —	SITE 3 A2.11	dean alan architects plc 1501 THIRD AVENUE, SUITE 301 SEATTLE, WA 98101 TELEPHONE (206) 783-0086 www.deanalanarchitects.com	ALL-SAINTS APARTMENTS		BUILDING 2	GROUND FLOOR PLAN	PROJ #	FILE #	23-42	23-42 - Building 2.dwg			
			MC COMPANIES								DATE	9 APR 2025	REVISION
			ADDRESS										
			TUCSON, AZ										

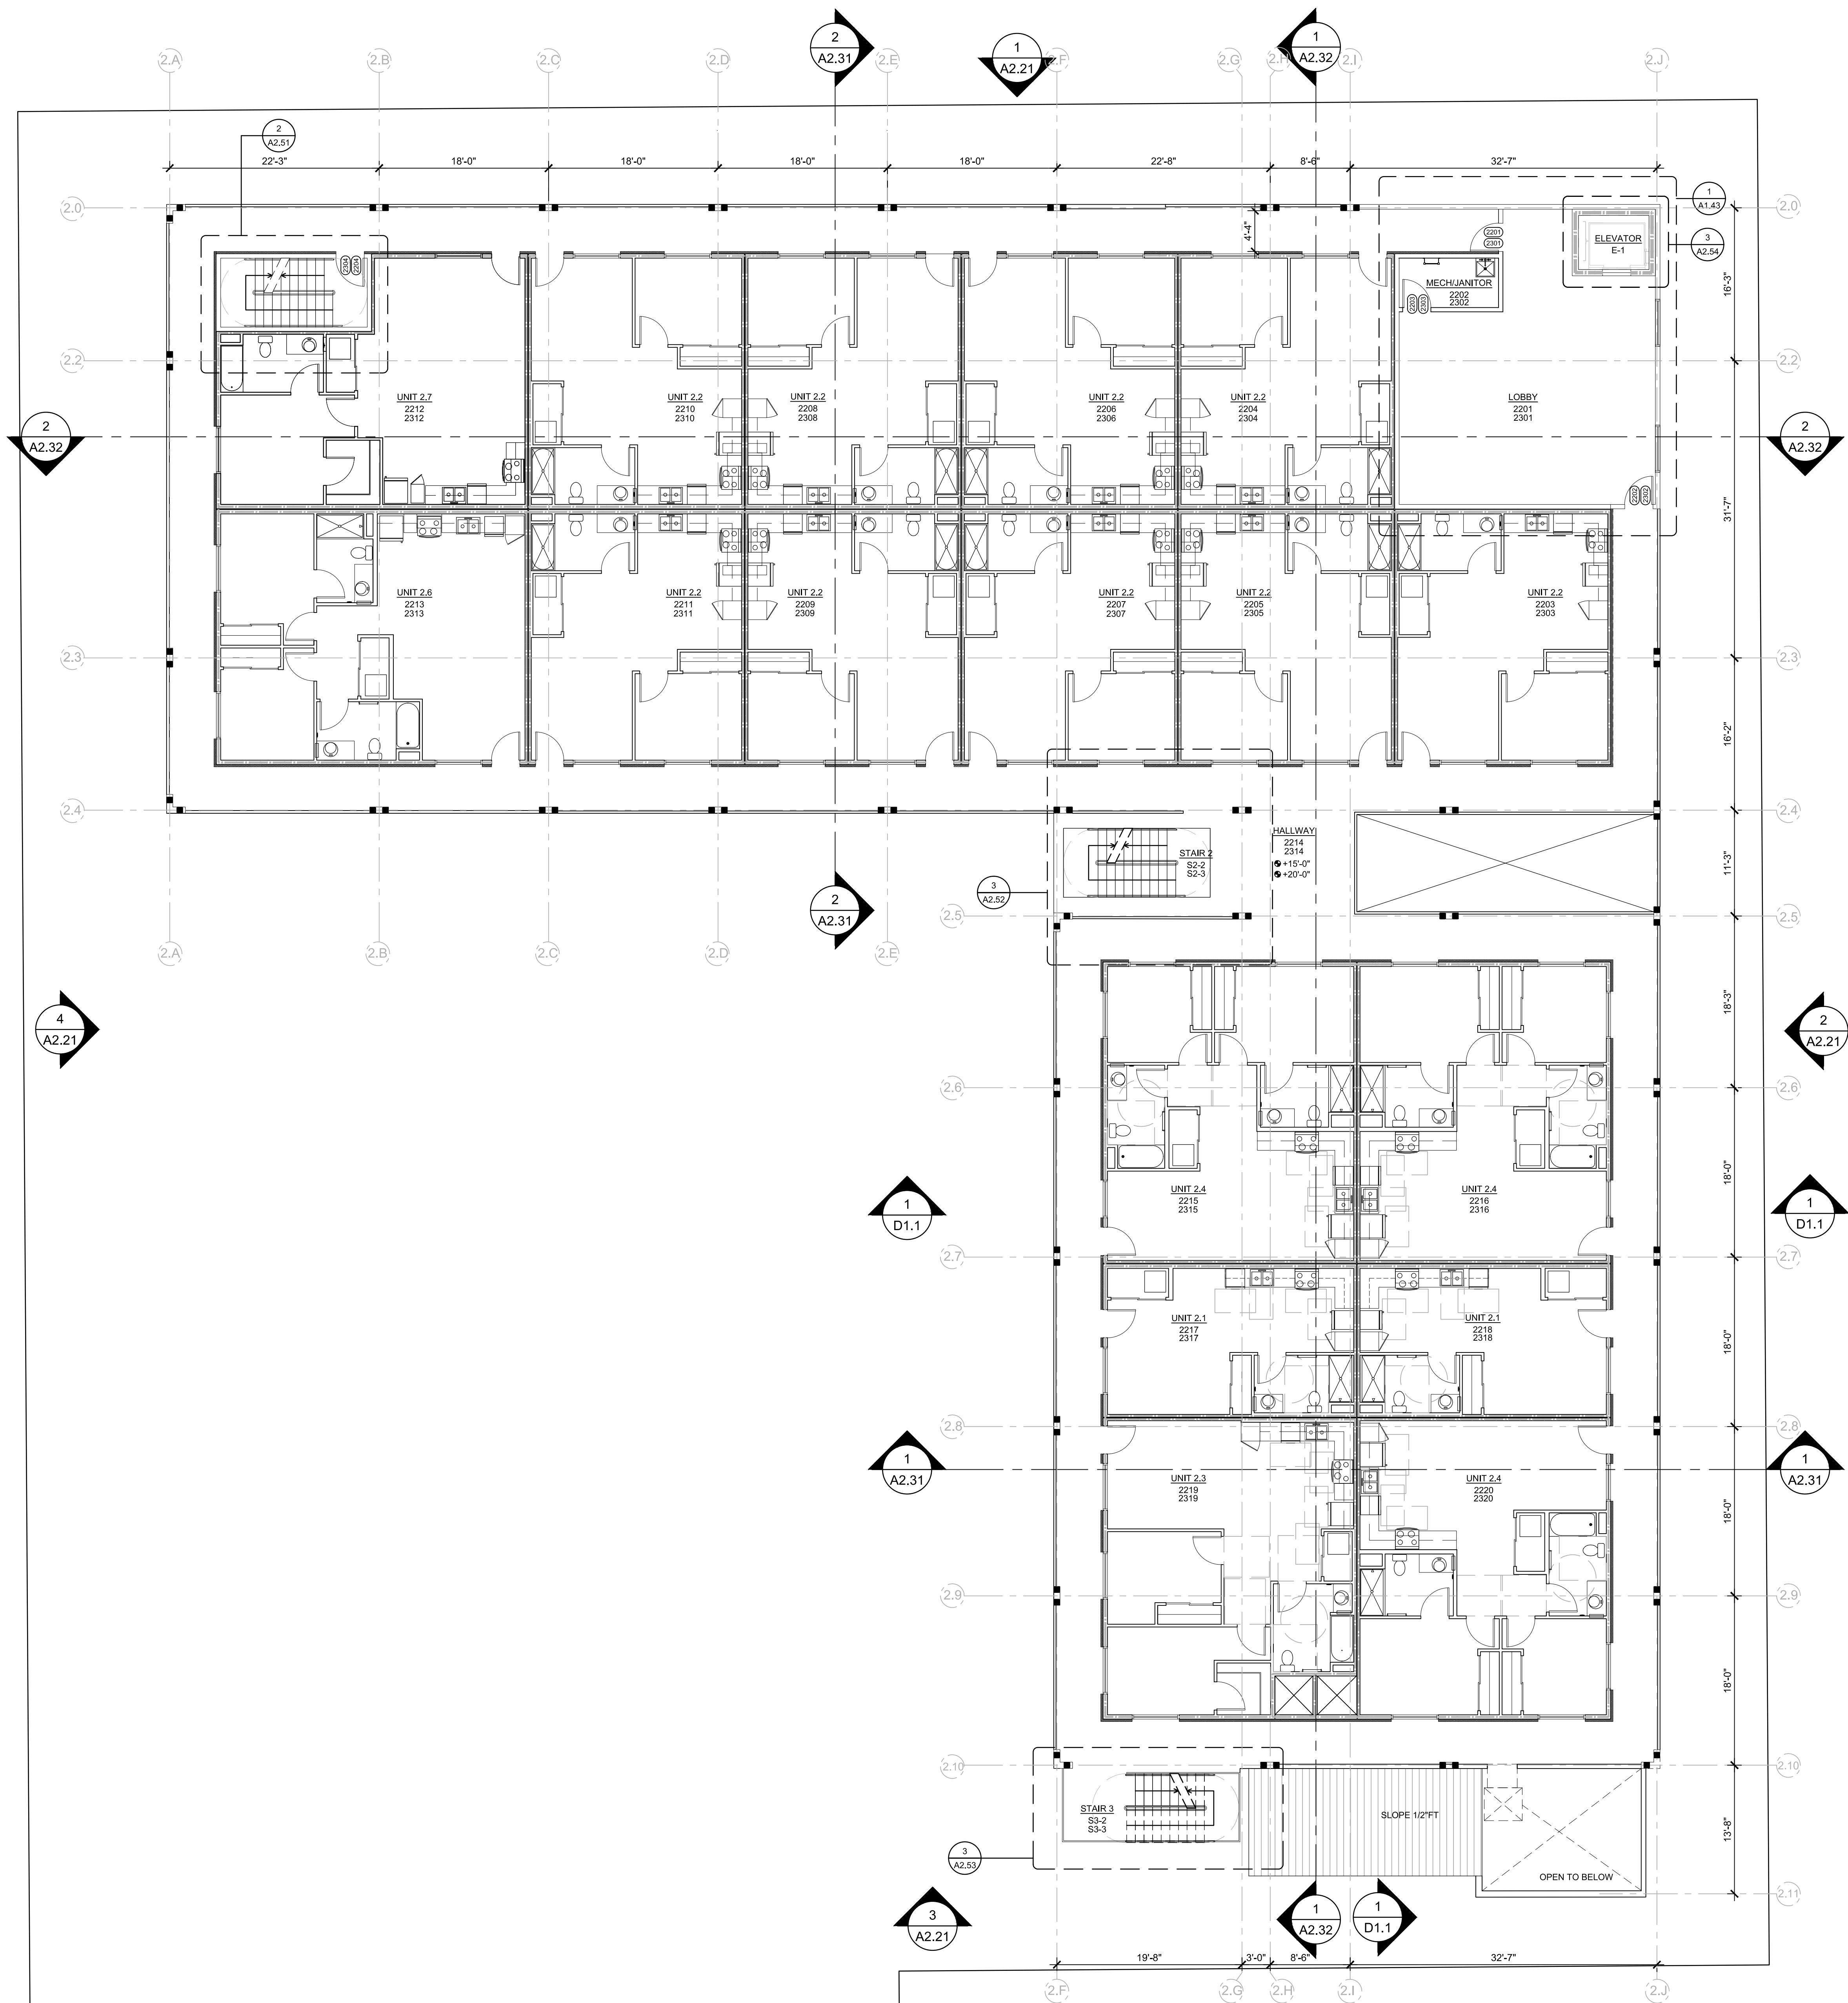

1 BUILDING 2 - SECOND & THIRD FLOOR PLANS
SCALE: 1/8"=1'-0"



PROJ. #	FILE #	23-42 - Building 2.dwg
23-42	23-42	Building 2.dwg
DATE	DATE	DATE
9 APR 2025	9 APR 2025	9 APR 2025
DRAWN	CHECKED	INIT


BUILDING 2
SECOND + THIRD FLOOR PLANS

ALL-SAINTS APARTMENTS
MC COMPANIES
ADDRESS
TUCSON, AZ

clean alan architects plc
150 THIRD AVENUE, SUITE 301
SEATTLE, WA 98101
TELEPHONE (206) 783-4086
www.cleanalanarchitects.com

SITE 3
A2.12

_ OF _

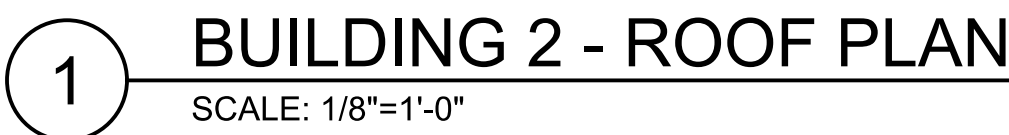

PROJ. #	23-42	FILE #	23-42 - Building 2.dwg
REVISION			
DATE	9 APR 2025	☐	☐
DRAWN	INT.	☐	☐
CHECKED	INT.	☐	☐


ALL-SAINTS APARTMENTS
MC COMPANIES

ADDRESS
TUCSON, AZ


dean alan architects plc
1511 THIRD AVENUE, SUITE 301
SEATTLE, WA 98101
TELEPHONE (206) 783-4086
www.deanalanarchitects.com

SITE 3
A2.13


__ OF __

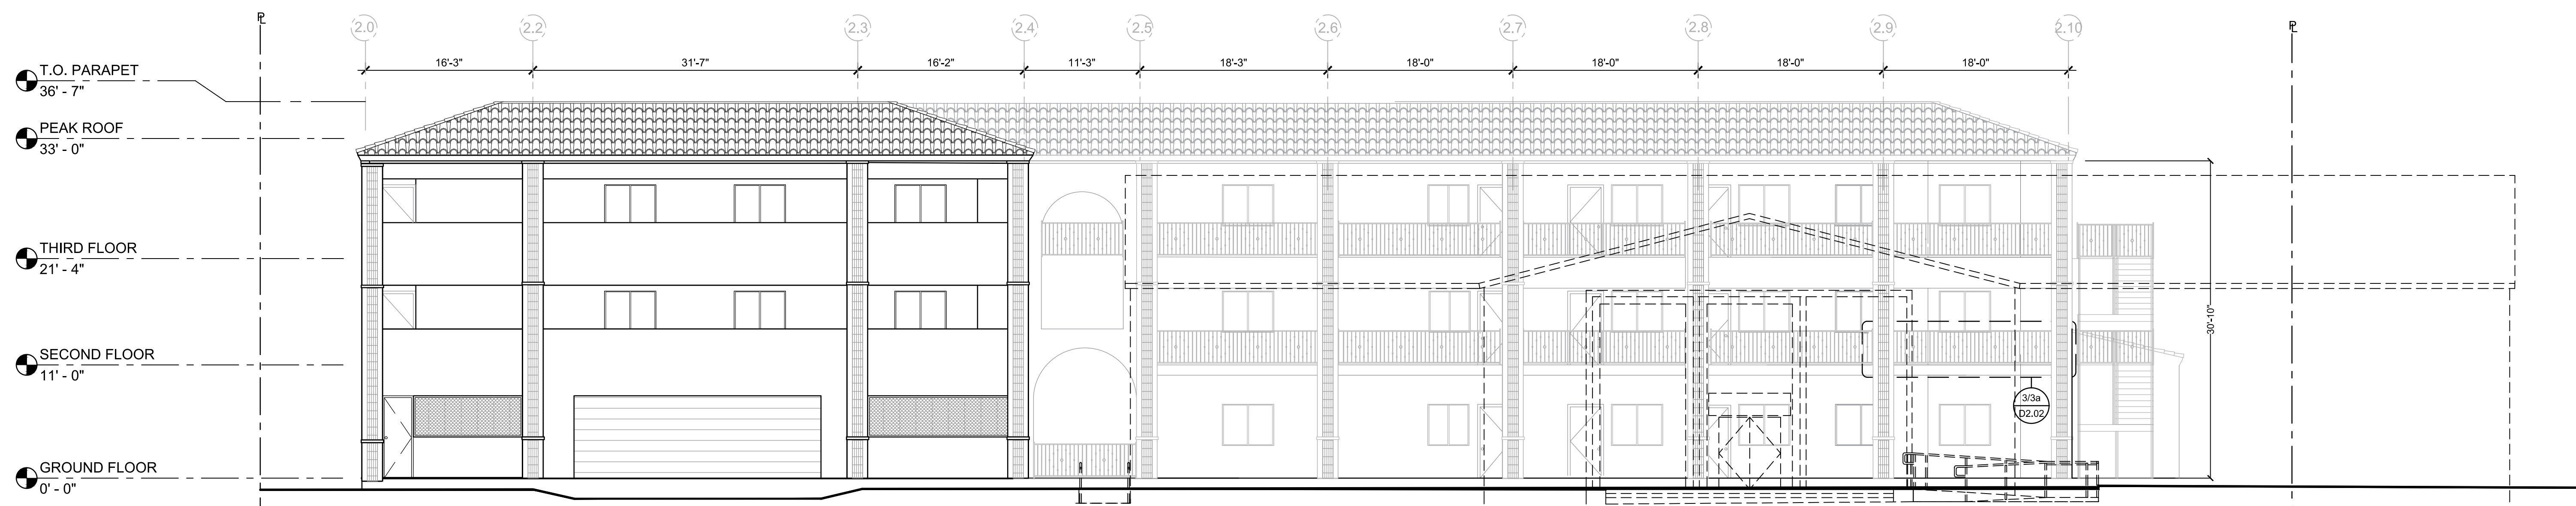


4 BUILDING 2 - WEST ELEVATION
SCALE: 1/8"=1'-0"

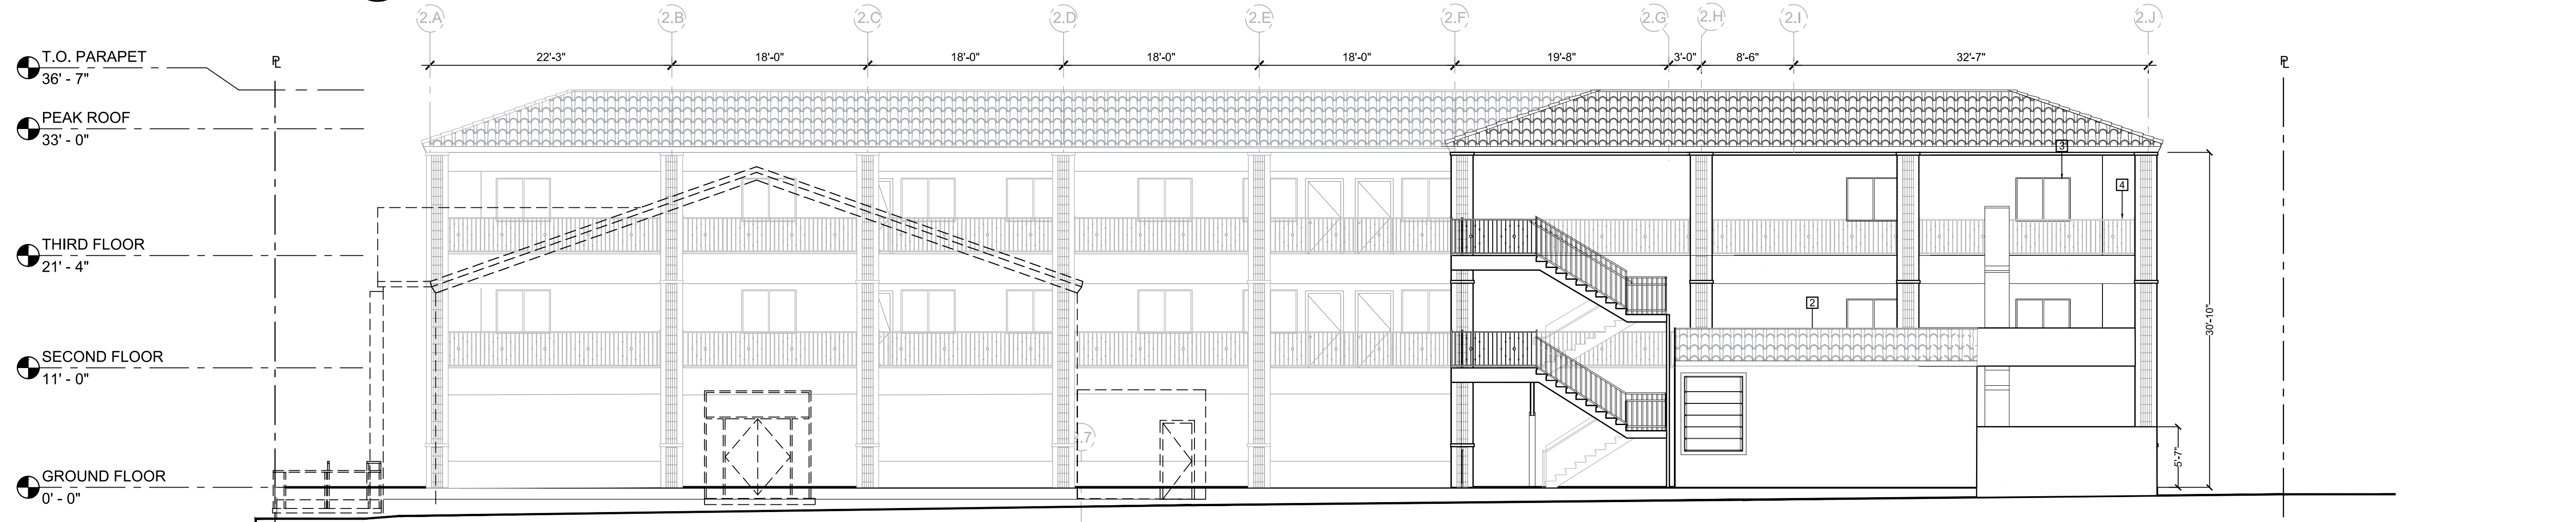

3 BUILDING 2 - SOUTH ELEVATION
SCALE: 1/8"=1'-0"

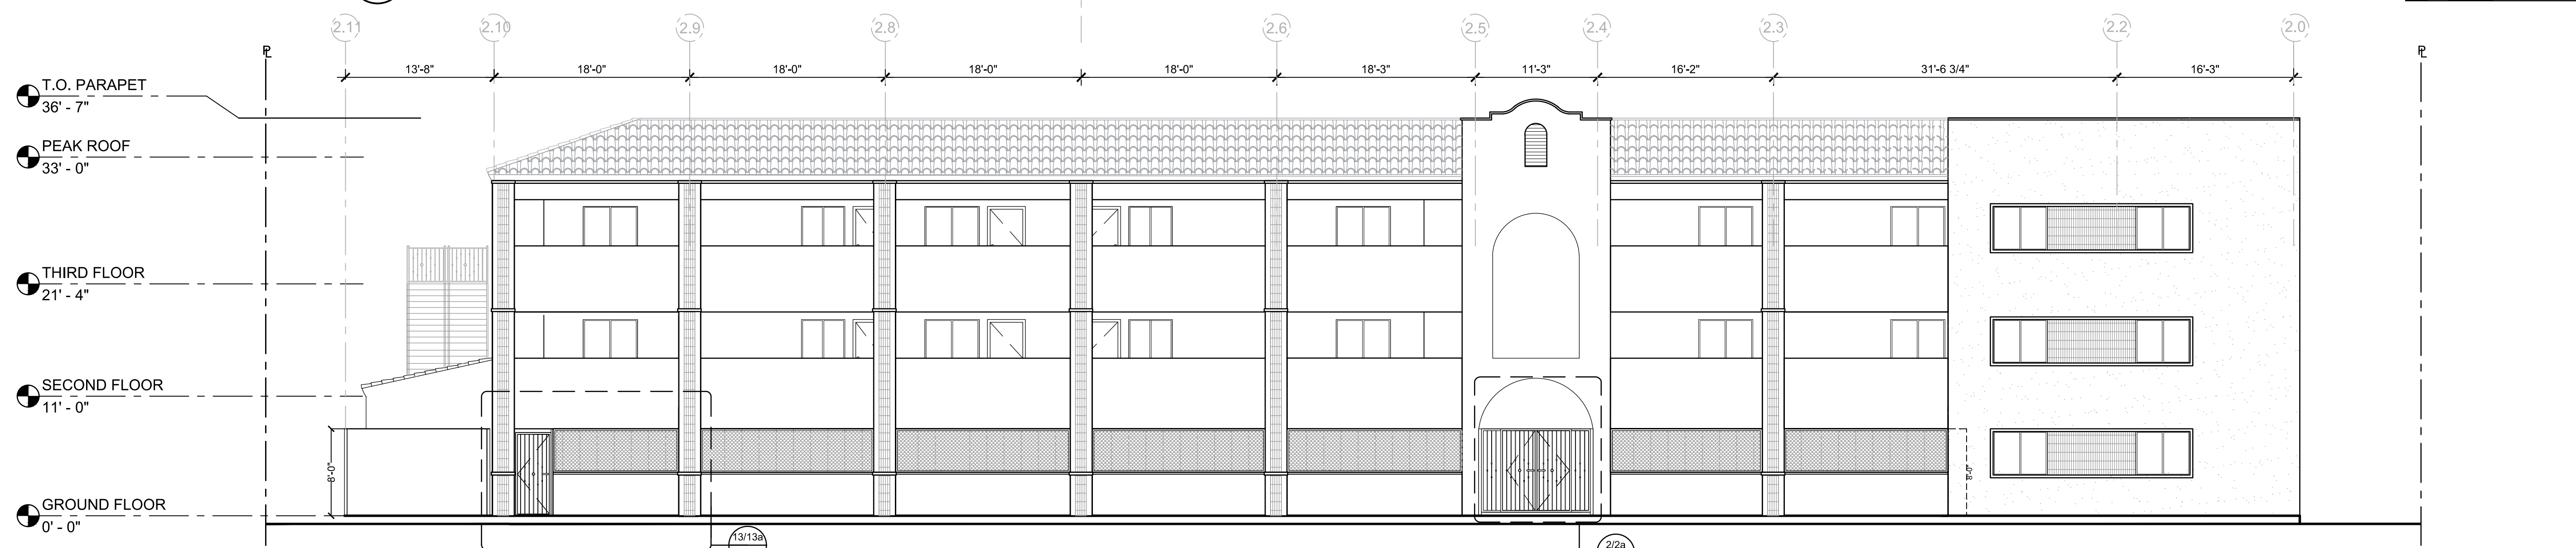


2 BUILDING 2 - EAST ELEVATION
SCALE: 1/8"=1'-0"

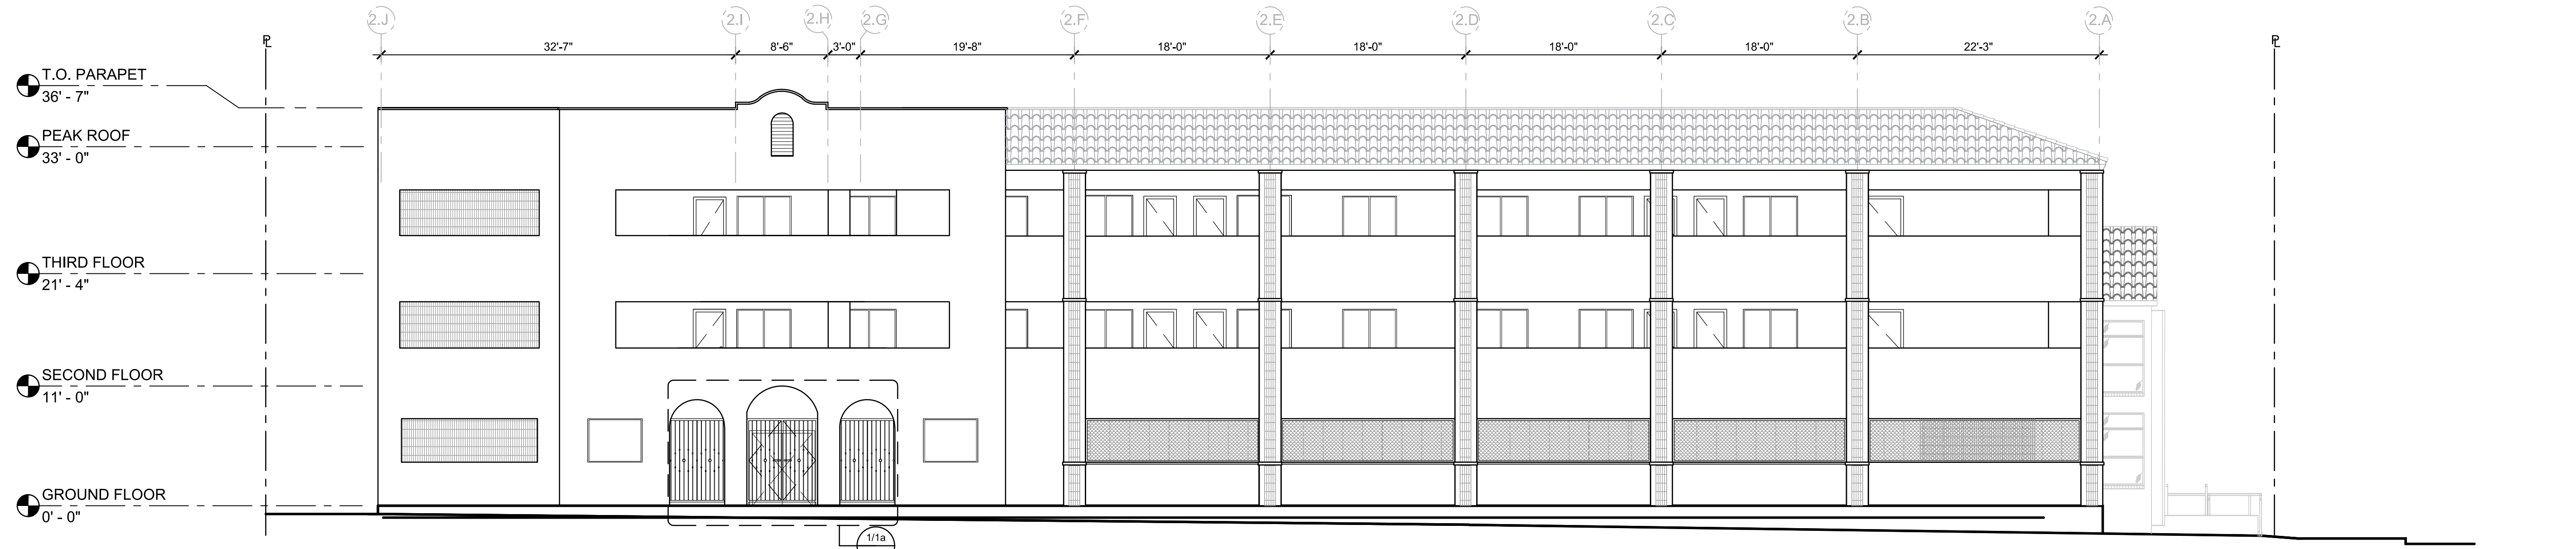


1 BUILDING 2 - NORTH ELEVATION
SCALE: 1/8"=1'-0"

- KEYNOTES**
1. MASONRY COPING WITH SLOPED TOP, OVERHANG & SAW-CUT DRIP.
 2. FIBER REINFORCED STUCCO SYSTEM OVER PLYWOOD SHEATHING.
 3. ALUMINUM WINDOW, REFER TO WINDOW SCHEDULE, SHEET A2.61.
 4. IRON RAILING, REFER TO SHEET D3 FOR DETAILS.
 5. ALUMINUM EXTERIOR DOOR, REFER TO DOOR SCHEDULE, SHEET A2.61.
 6. CMU LOW WALL AT PARKING GARAGE PERIMETER.
 7. TERRACOTA SPANISH TILES CLADDING OVER METAL FRAME. REFER TO SHEET D3 FOR DETAILS.
 8. IRON ENTRANCE GATE, REFER TO SHEET D3 FOR DETAILS.
 9. MASONRY BRICK ARCH, REFER TO SHEET D3 FOR DETAILS.
 10. TEMPERED GLASS, REFER TO WINDOW SCHEDULE, SHEET A2.61.
 11. EXPOSED SHEARWALL & COLUMNS STRUCTURE, PAINTED FINISH
 12. DOUBLE GATE GALVANIZED STEEL AT GARBAGE ROOM. REFER TO DOOR SCHEDULE, SHEET A2.61.
 13. WINDOW TRIM (TBC MATERIAL)
 14. TERRACOTA SPANISH TILES OVER PLYWOOD SHEATHING.
 15. STEEL STAIR
 16. DECORATIVE COLUMN

- MATERIAL LEGEND**
- STUCCO 1 - COLOR TBC
 - STUCCO 2 - COLOR TBC
 - STUCCO 3 - COLOR TBC
 - TERRACOTA SPANISH TILES
 - SPANISH TILES

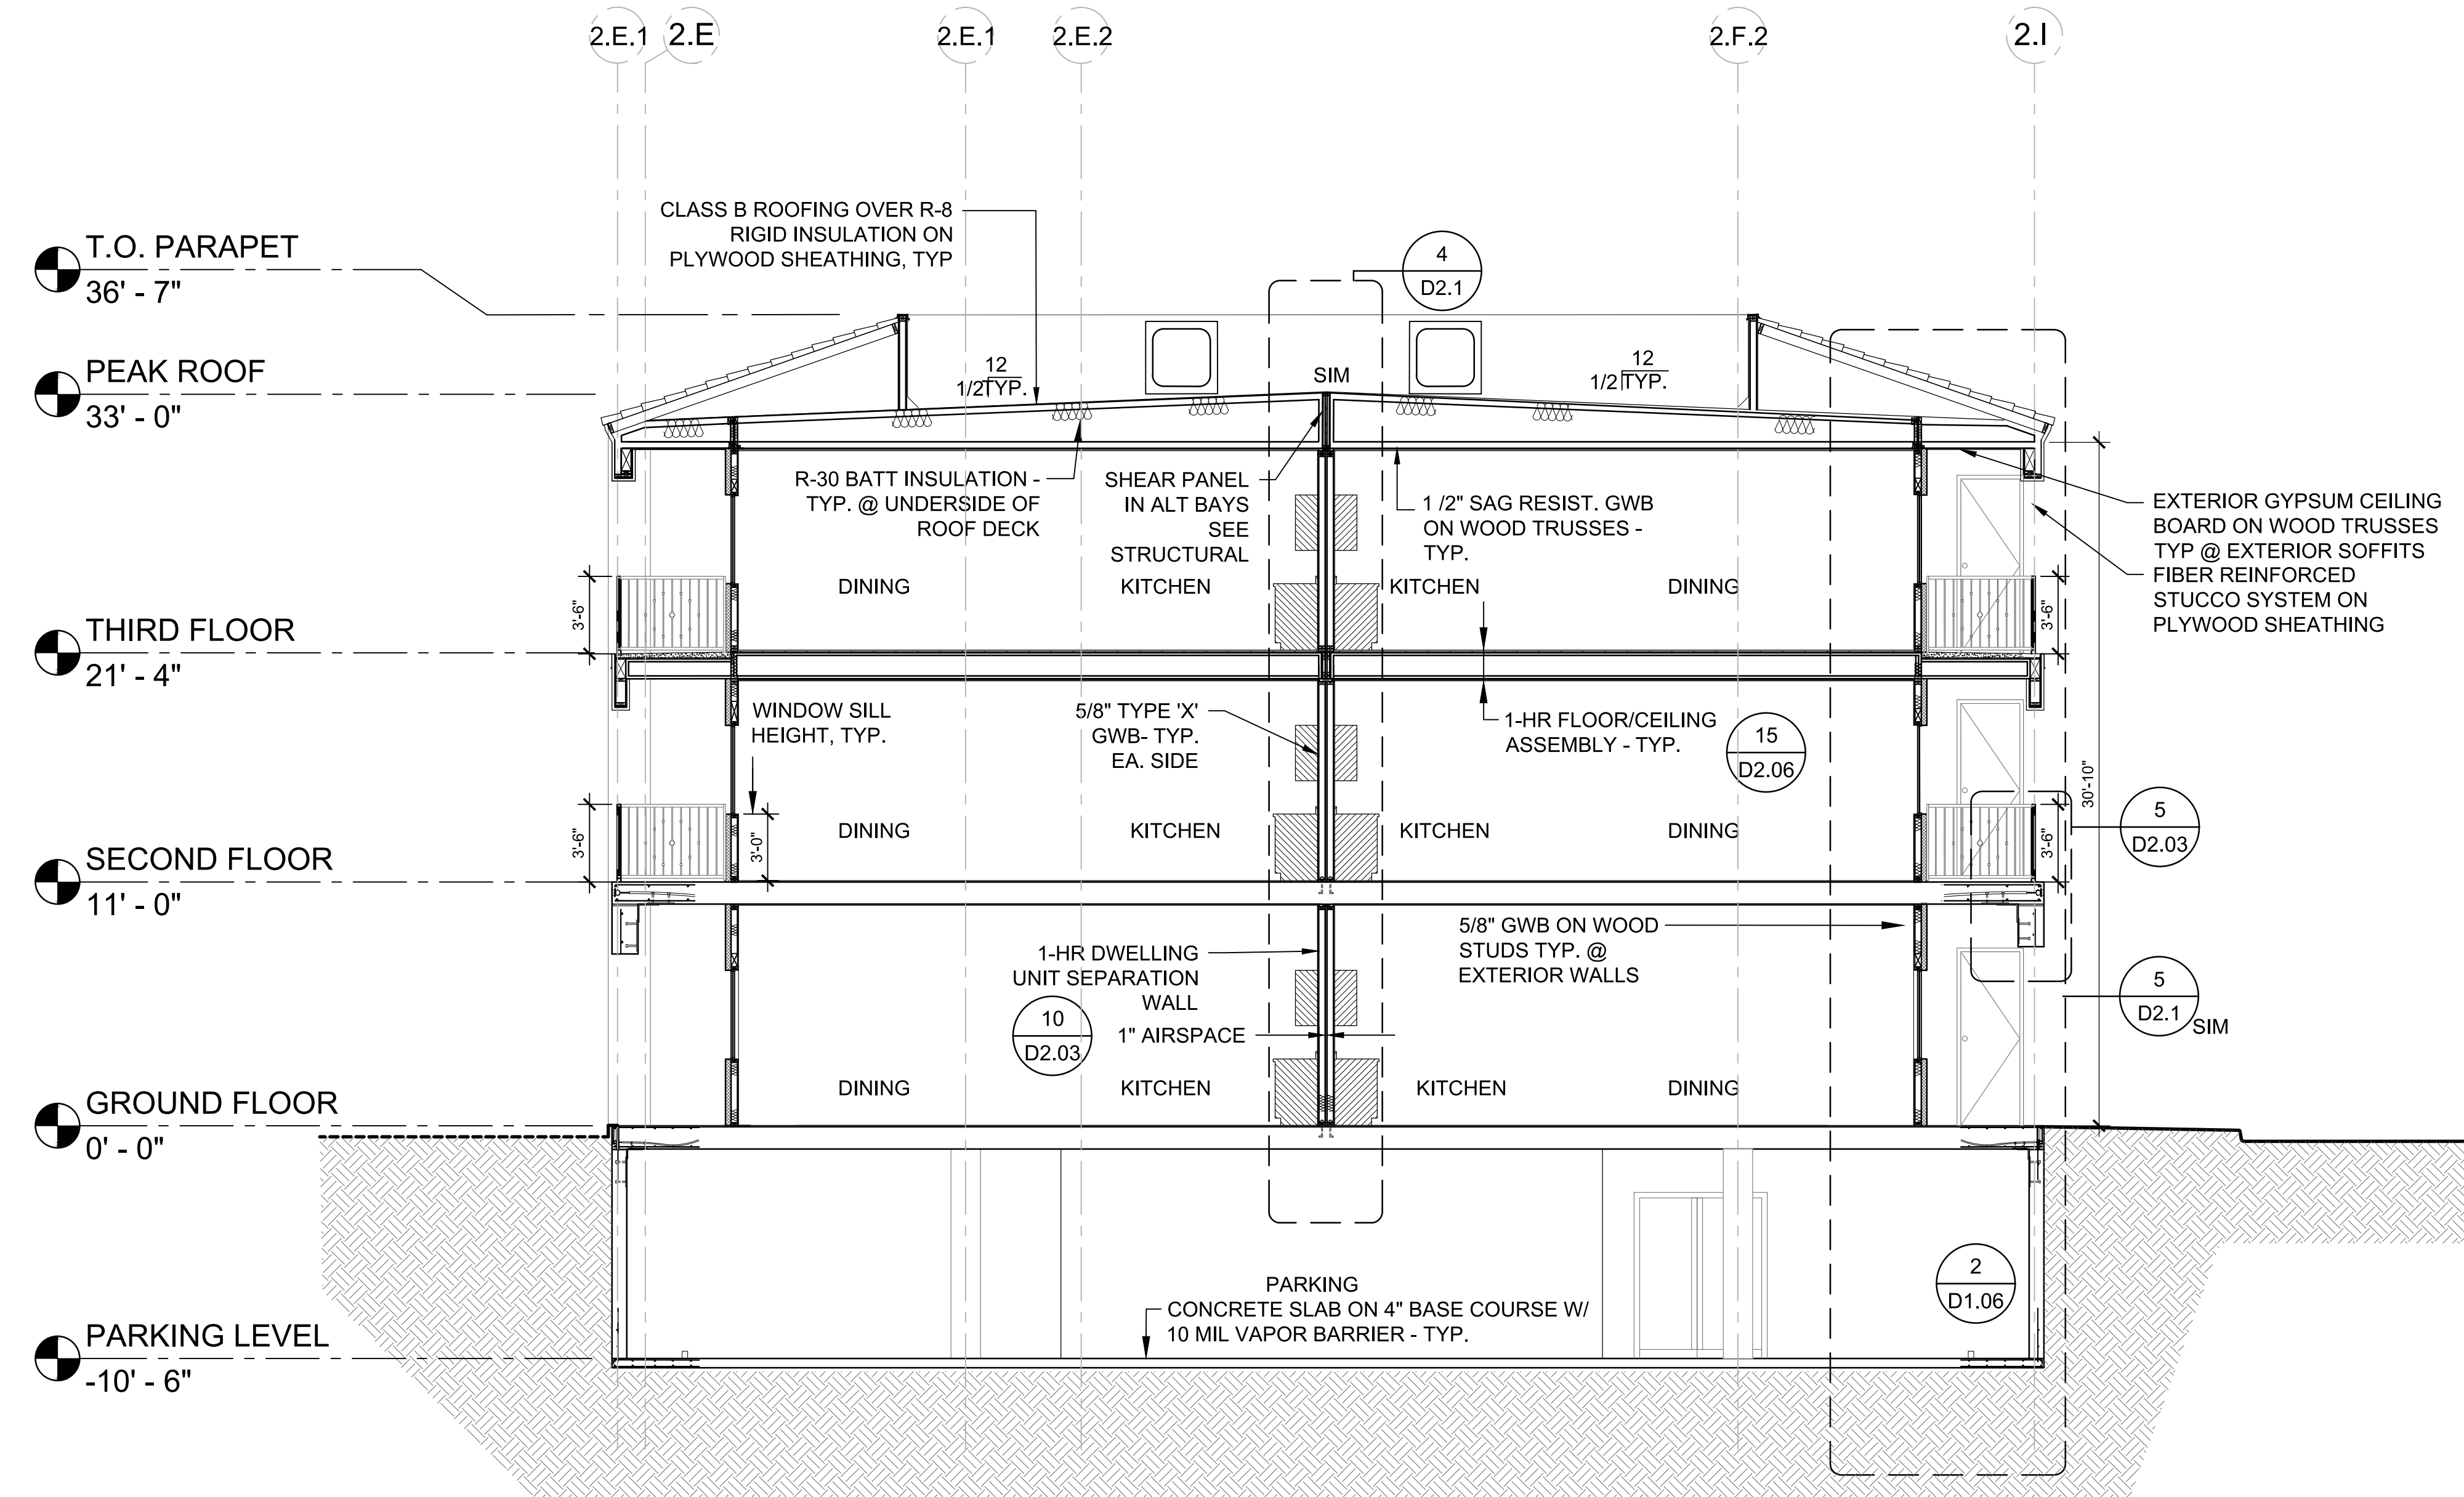

1 BUILDING 2 SECTION - EAST
SCALE: 3/16"=1'-0"

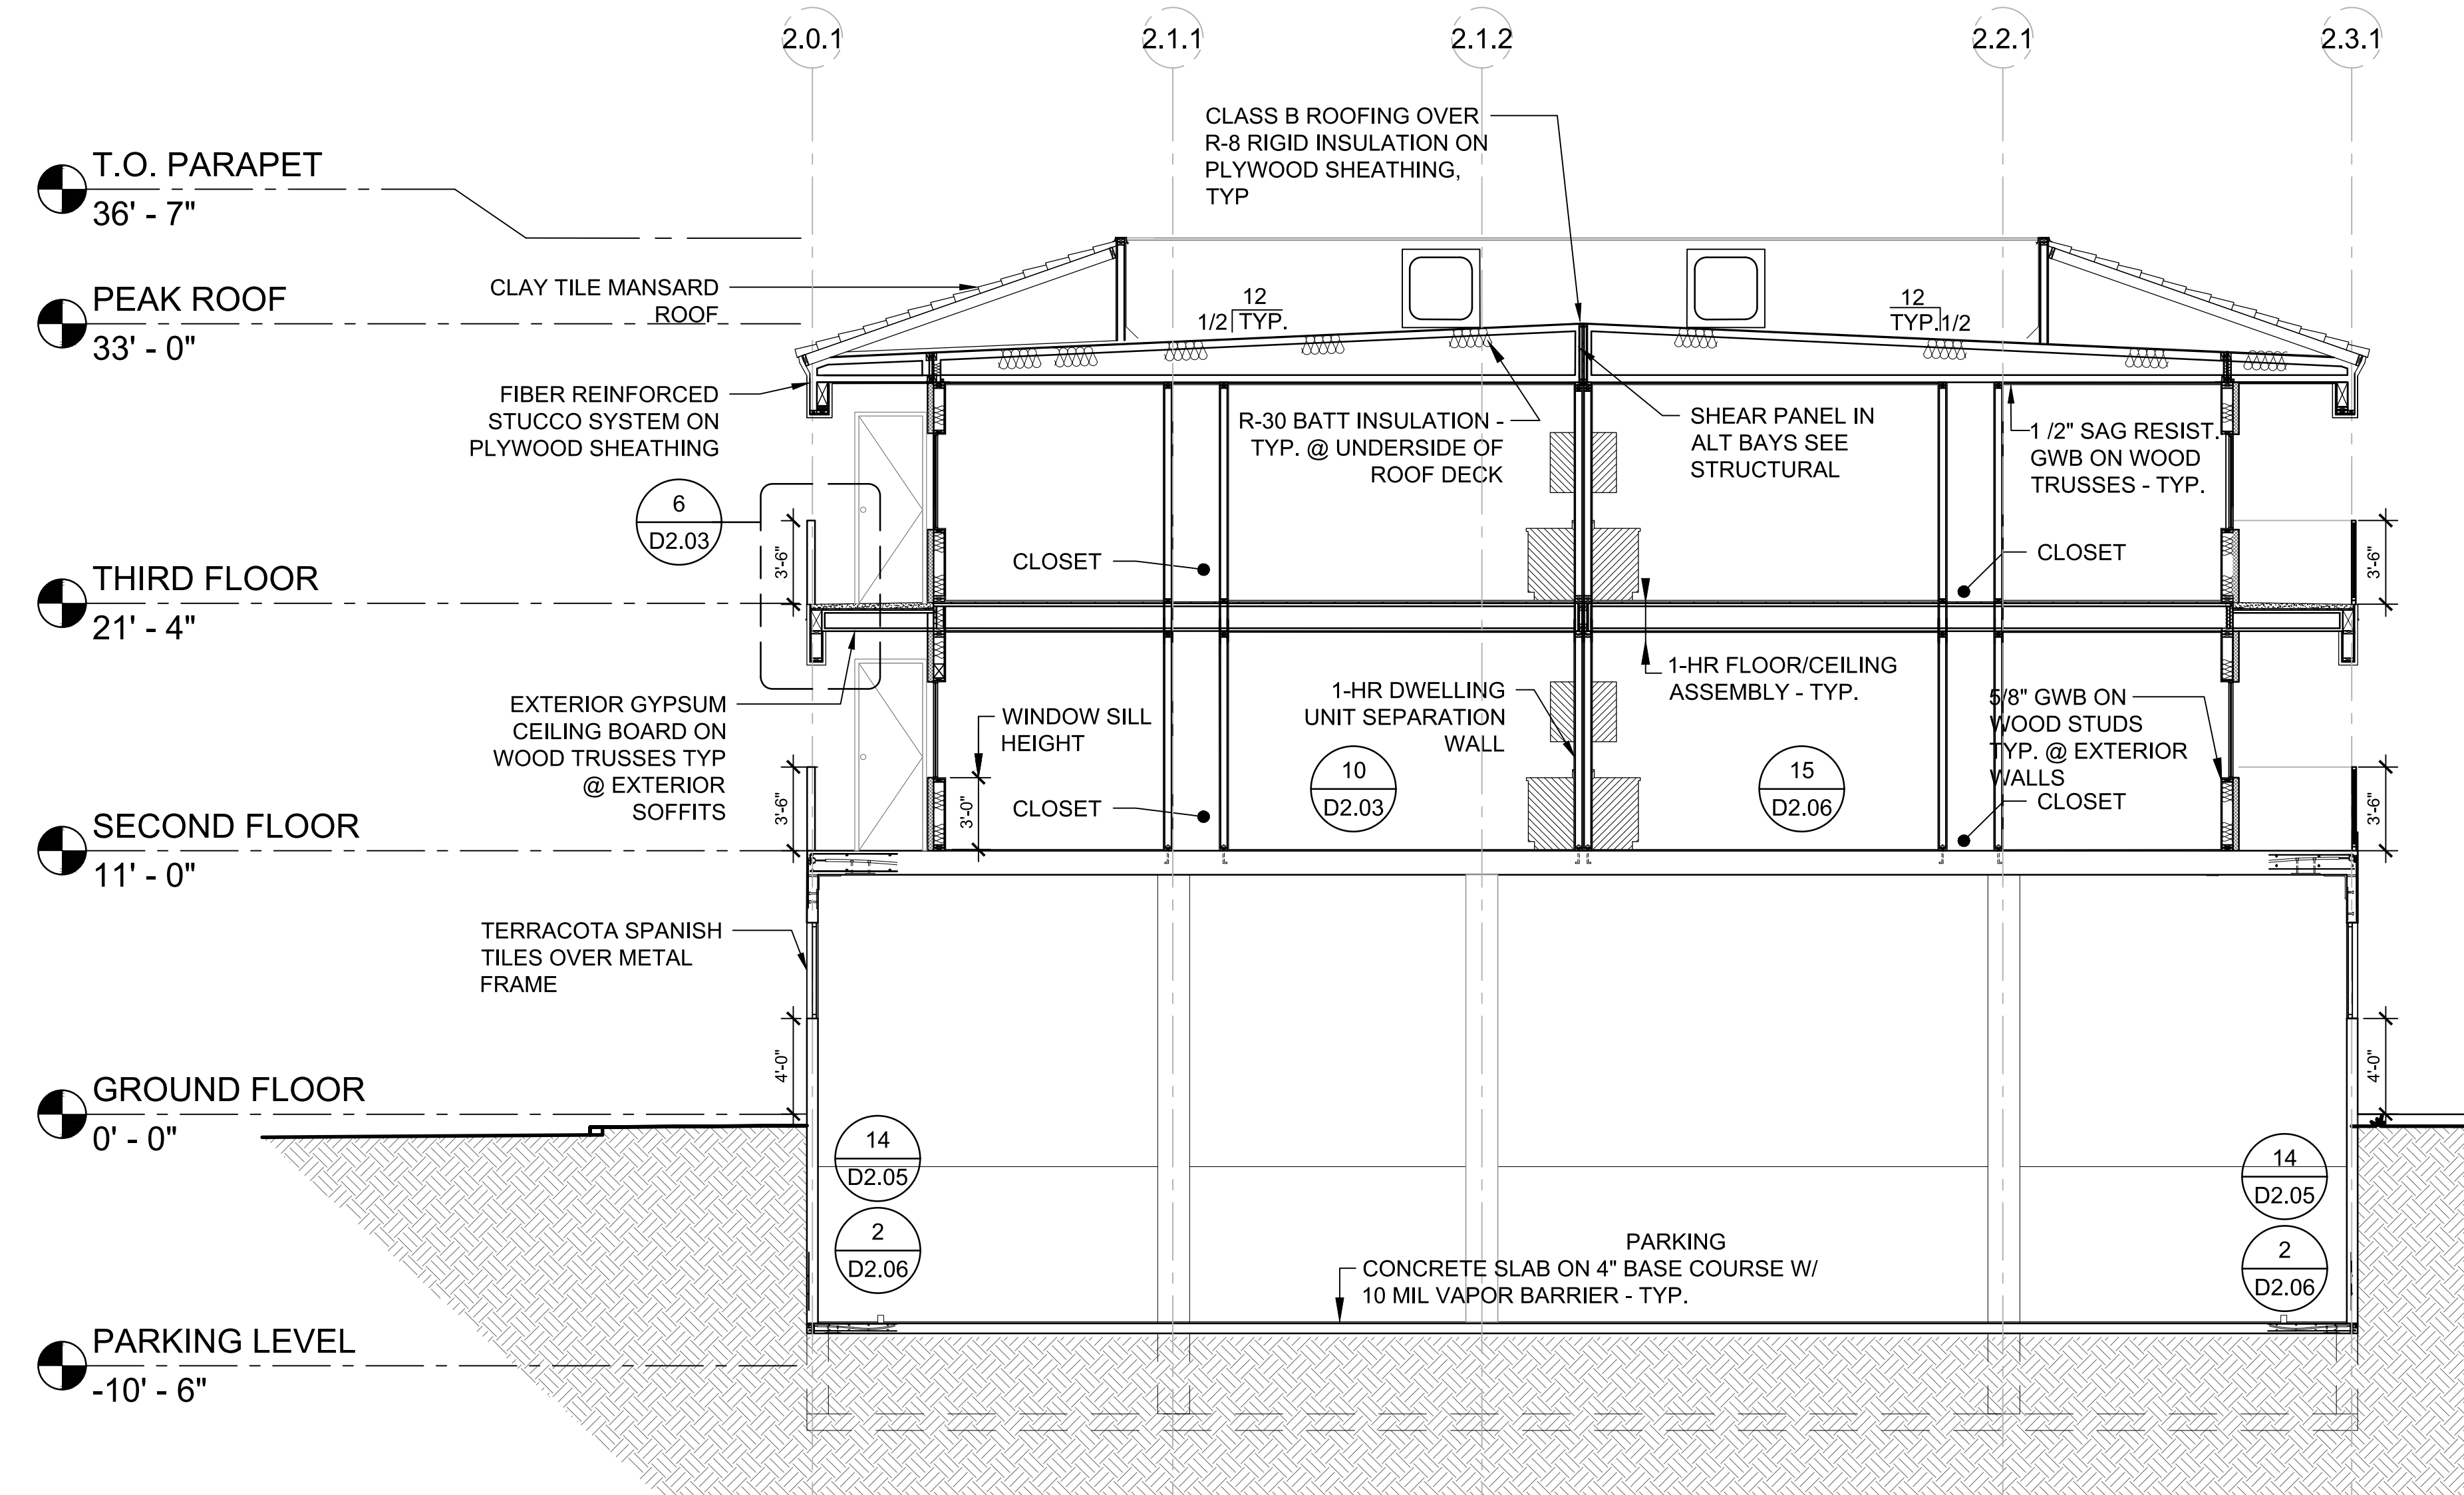

2 BUILDING 2 SECTION - WEST
SCALE: 3/16"=1'-0"

PROJ. #	FILE #	23-42	23-42	Building 2.dwg
DATE	9 APR 2025	DATE	9 APR 2025	DATE
DRAWN	INT	DRAWN	INT	DRAWN
CHECKED	INT	CHECKED	INT	CHECKED


BUILDING 2
SECTIONS

ALL-SAINTS APARTMENTS
MC COMPANIES
ADDRESS
TUCSON, AZ


dean alan architects plc
1501 THIRD AVENUE, SUITE 301
SEATTLE, WA 98101
TELEPHONE (206) 783-4086
www.deanalanarchitects.com

A2.31

_ OF _

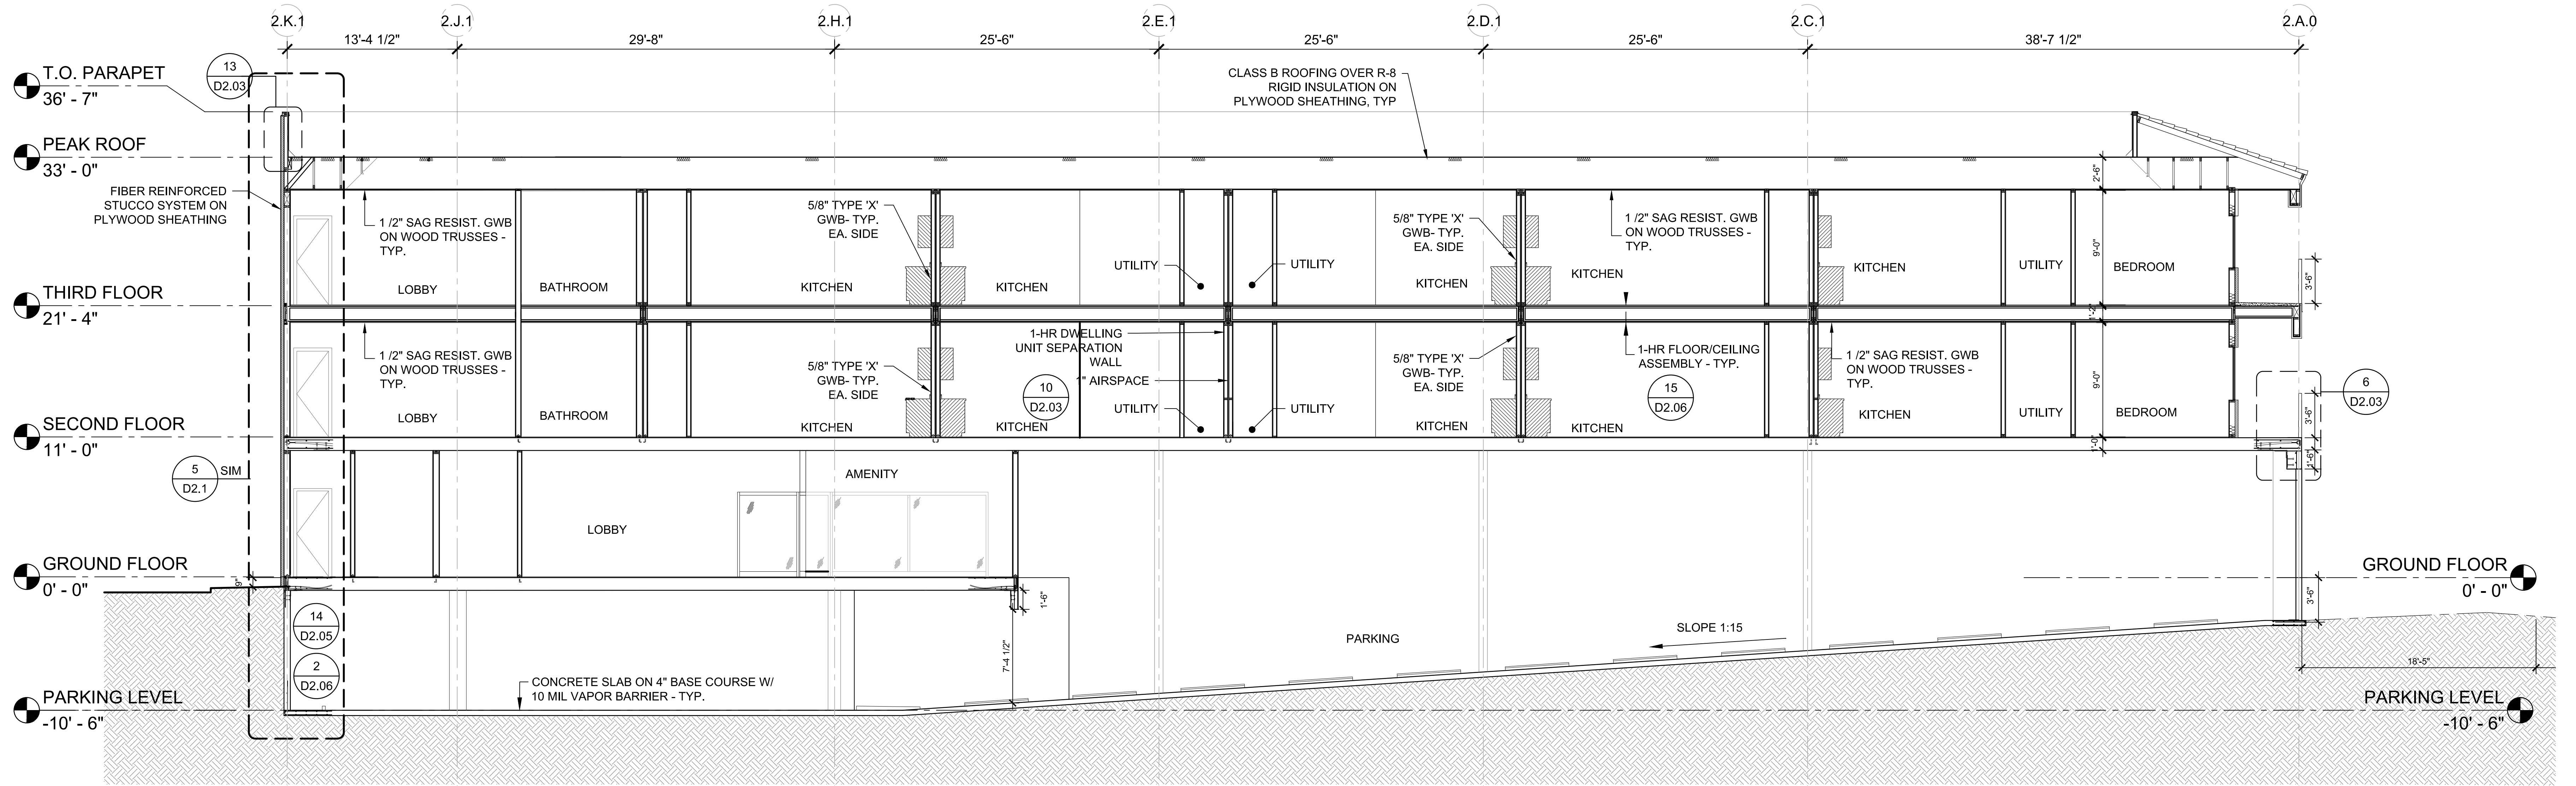

2 BUILDING 2 SECTION - NORTH
SCALE: 3/16"=1'-0"

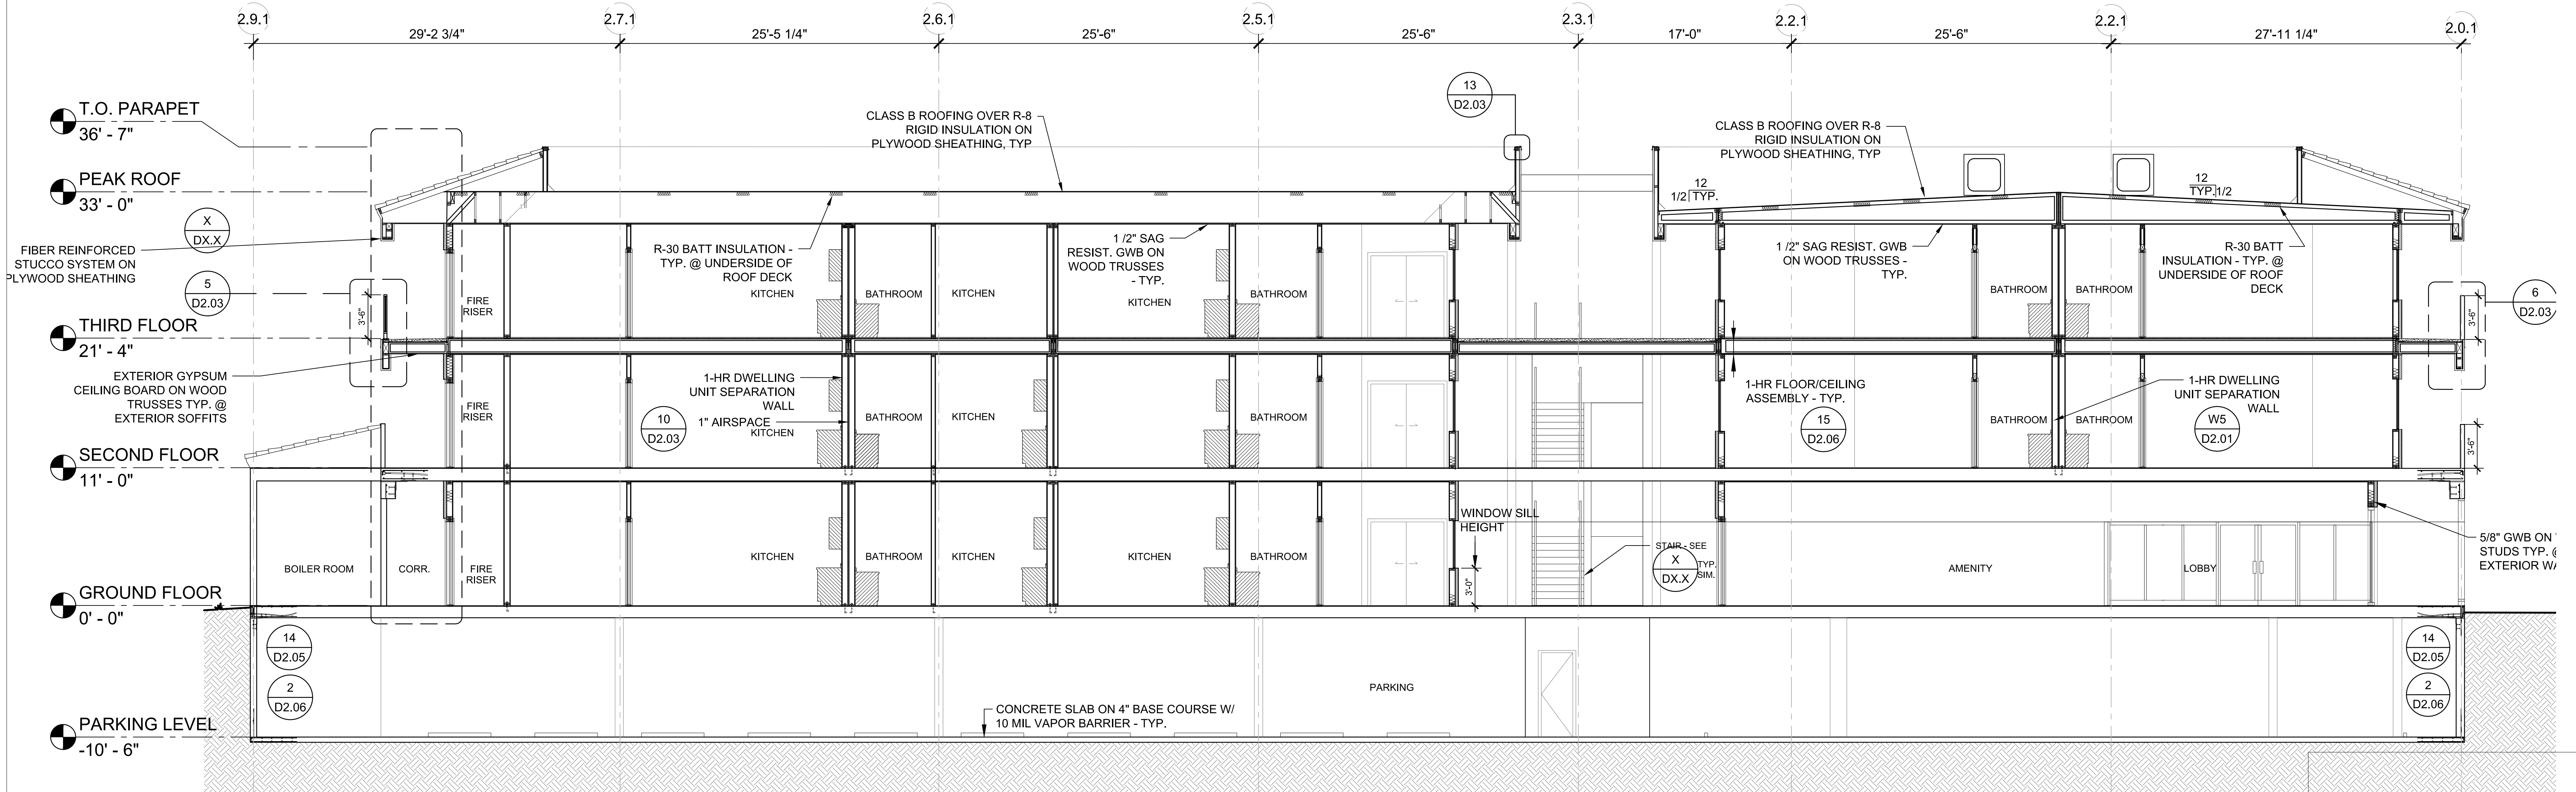

1 BUILDING 2 SECTION - EAST
SCALE: 3/16"=1'-0"

PROJ. #	23-42	FILE #	23-42 - Building 2.dwg
DATE	9 APR 2025	REVISION	
DRAWN	INT	CHECKED	INT

BUILDING 2
SECTIONS

ALL-SAINTS APARTMENTS
MC COMPANIES
ADDRESS
TUCSON, AZ

clean alan architects plc
1501 THIRD AVENUE, SUITE 301
SEATTLE, WA 98101
TELEPHONE (206) 783-4086
www.cleanalanarchitects.com

SITE 3
A2.32

_ OF _

NOT FOR CONSTRUCTION 04/16/2025