

SCALE 8" = 1'-0"

# PLOT PLAN

LOT 3, BLOCK 6  
NORTH CAMPBELL ESTATES  
TUCSON, ARIZONA

LOT COVERABLE CALCULATION

CATERSIDE DRIVEWAY	246.7
ACCESSORY STRUCTURES	750.0
REAR PORCH	140.0
FRONT PORCH	172.0
UNIMPROVED LOT AREA	4057.7
TOTAL LOT COVERABLE	1316.7
LOT AREA	3167.0
TOTAL LOT COVERAGE PERCENTAGE	413%


OWNER'S NAME: WILLIAM WYLLIE  
PROJECT ADDRESS: 1423 E CALLE ALTA VISTA  
PROJECT DESCRIPTION: TUCSON, AZ 85718

BPA  
NO. 2/1/17

REVIEWED FOR CODE COMPLIANCE  
KEN VAN KATWYK  
City of Tucson  
Planning & Development Services

NORTH ELEVATION VIEW

Scale 1/4" = 1'

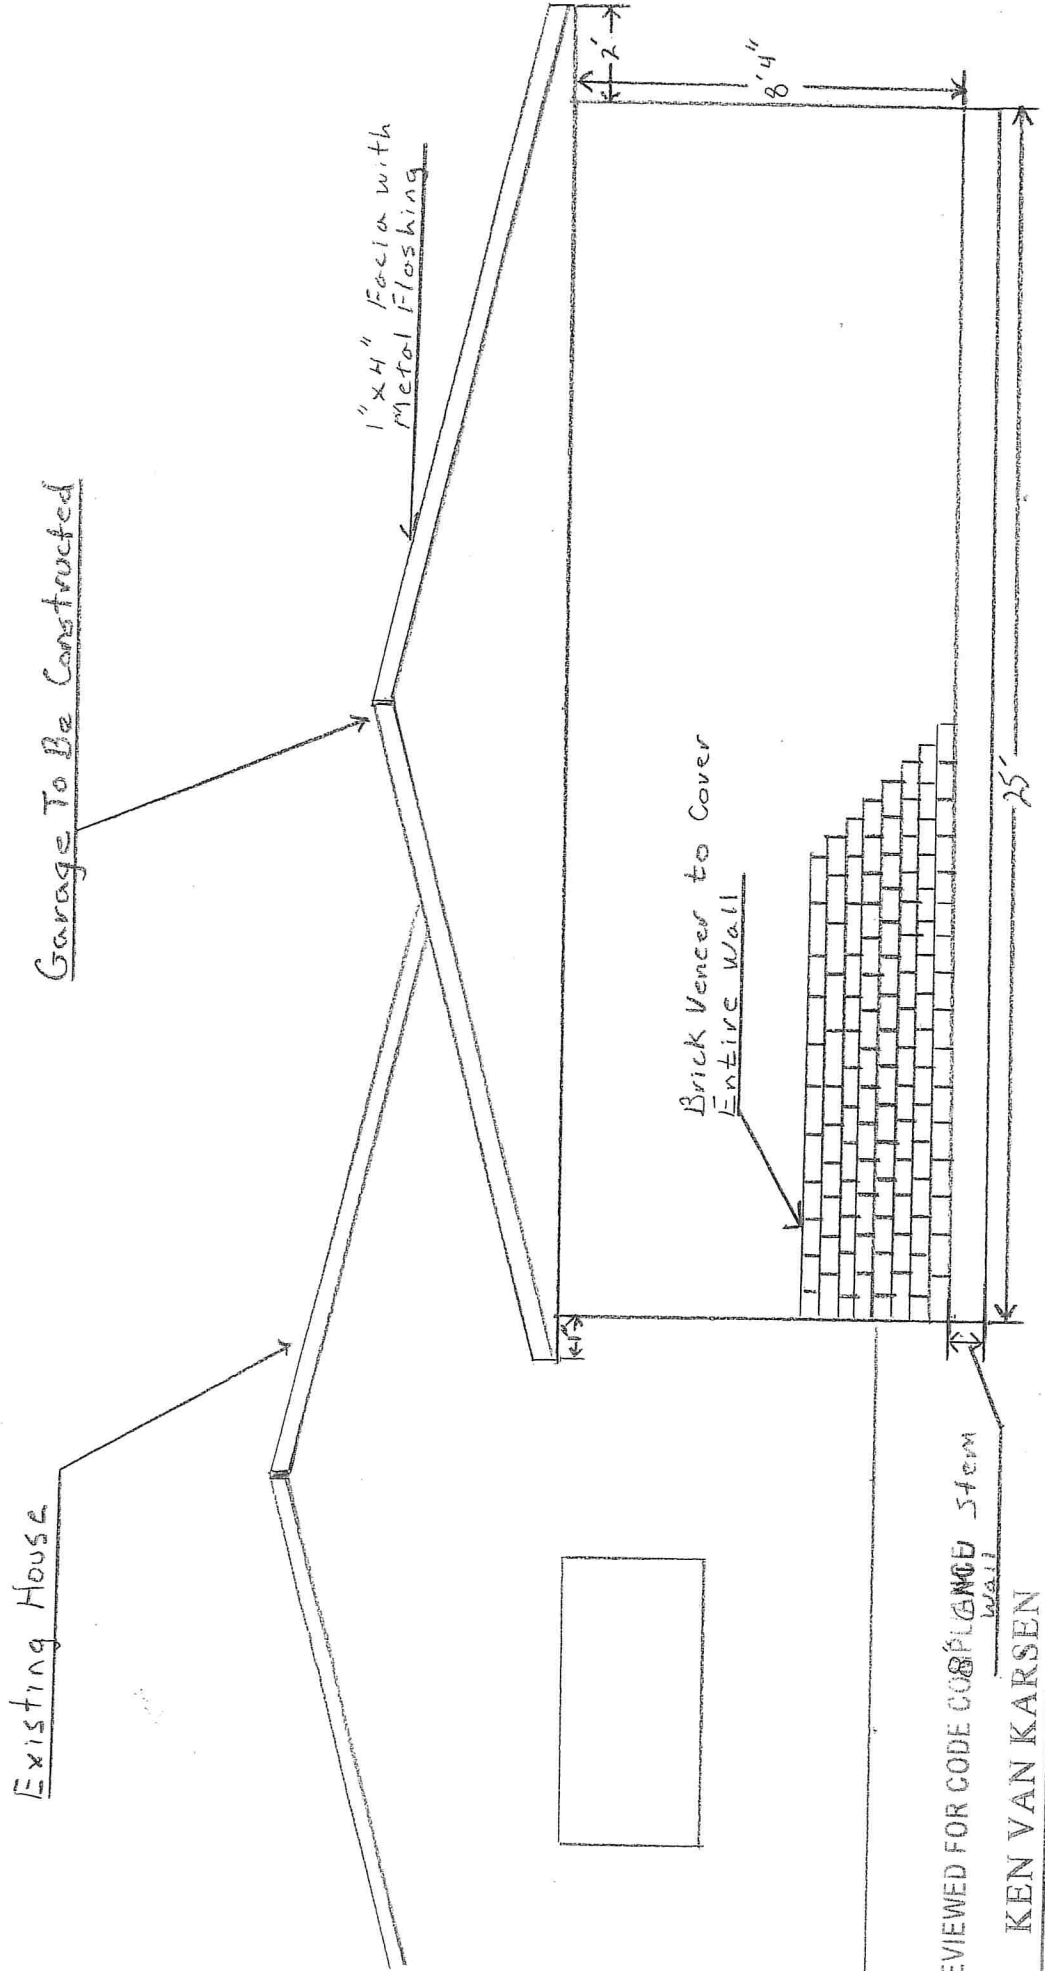


REVIEWED FOR CODE COMPLIANCE stem wall

**KEN VAN KARSEN**


City of Tucson  
Planning & Development Services

South Elevation View

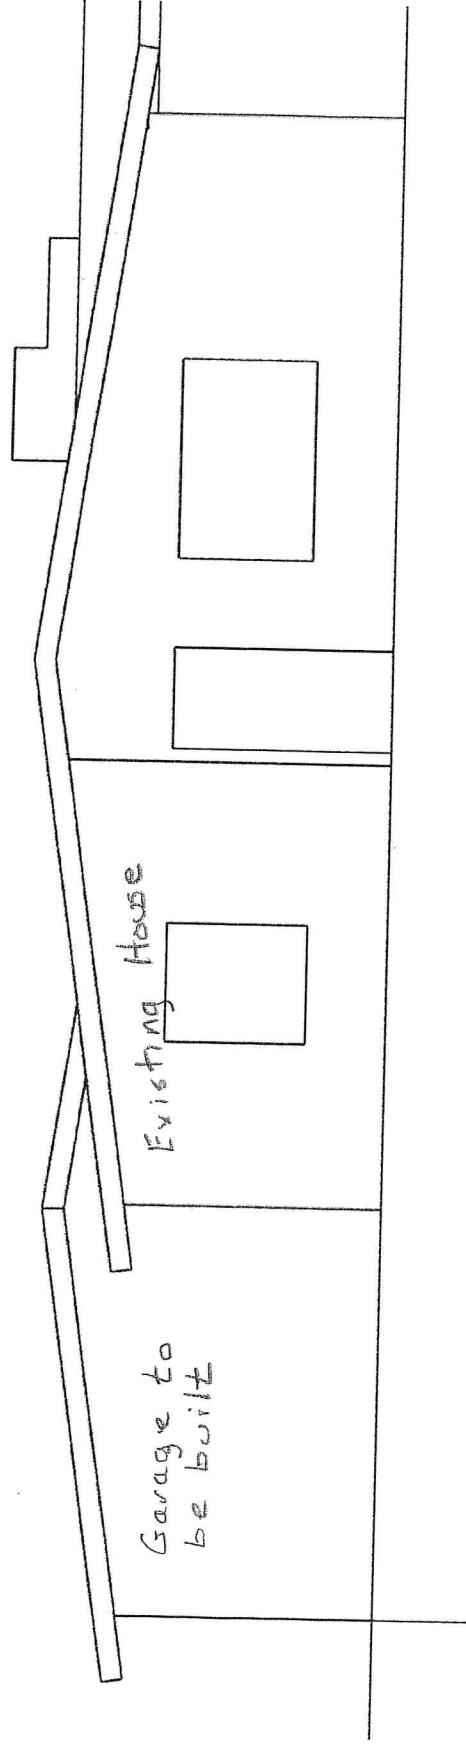

REVIEWED FOR CODE COMPLIANCE  
**KEN VAN KARSEN**  
City of Tucson  
Planning & Development Services

East Elevation View

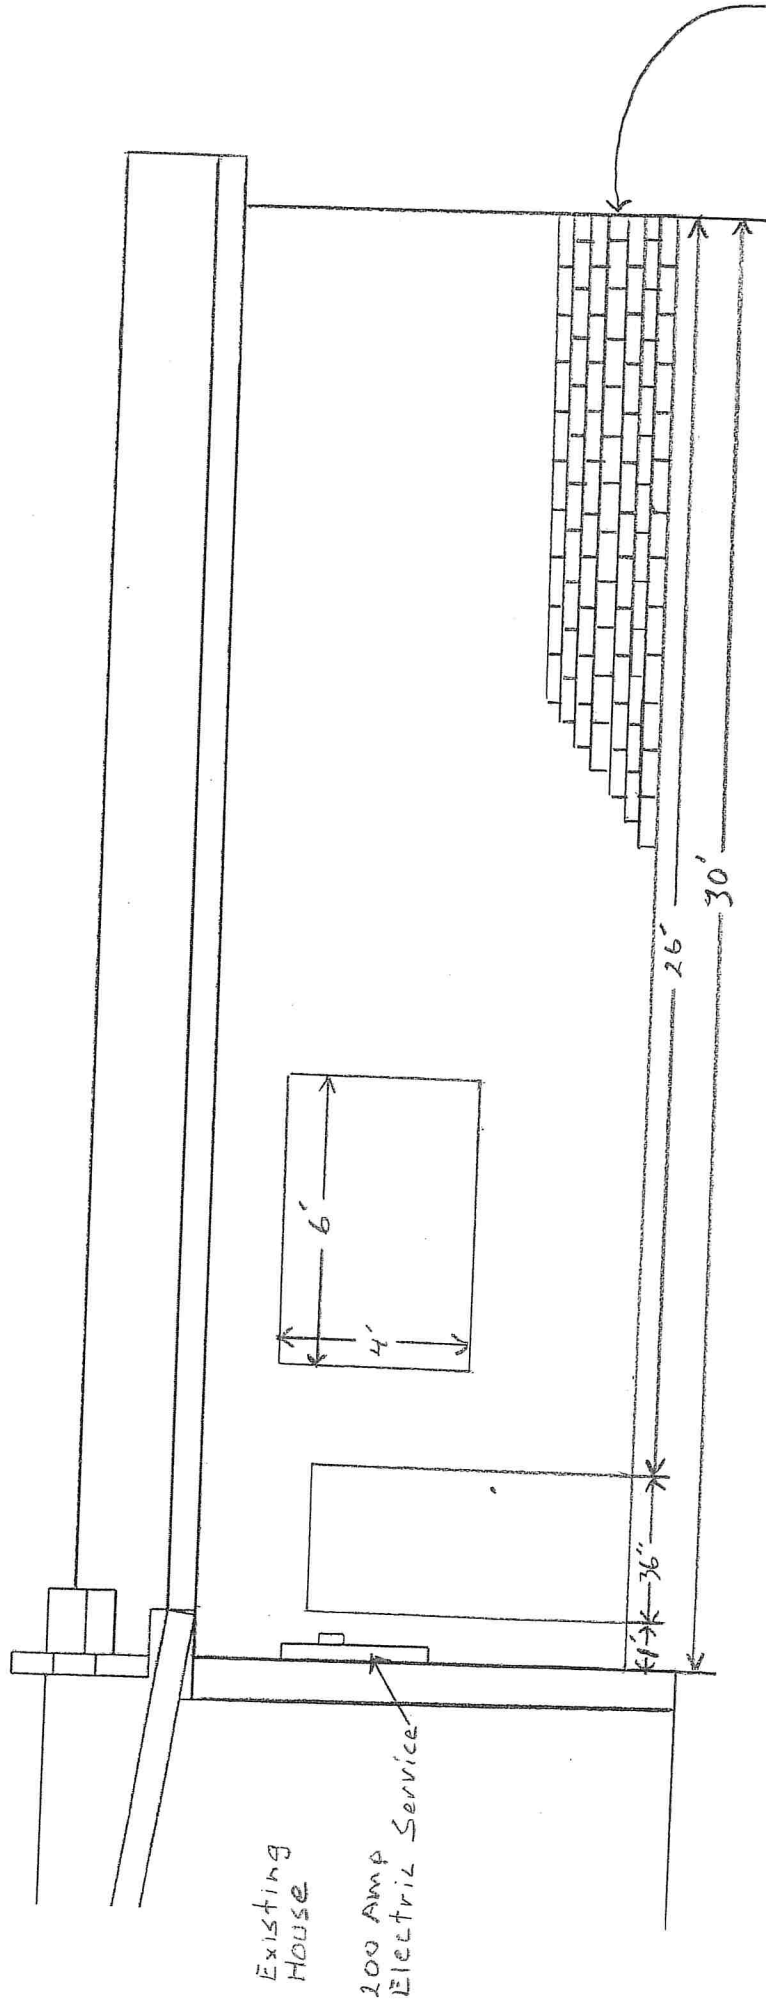

REVIEWED FOR CODE COMPLIANCE

**KEN VAN KARSEN**

City of Tucson  
Planning & Development Services

West Elevation View

Scale: 1/4" = 1'

