

(E) SHINGLES (ASPHALT OVER WOOD SHINGLE) TO BE STRIPPED DOWN TO THE SHEATHING. SHEATHING SHALL BE REPAIRED / REPLACED. PROVIDE NEW 30# ROOFING FELT & ASPHALT SHINGLES - TYP. FOR (E) ROOF AREAS.

SHINGLED FINISH BETWEEN NEWEL POSTS, TYPICAL


STAINED WOOD POST w/ WOOD CAP
SHINGLED NEWEL POSTS & PONY WALLS

NEW SINGLE HUNG WINDOWS 30"Wx60"H, SEE DETAILS FOR CASING TRIM DETAIL & PANEL BELOW WNDWS.

GARAGE / GUEST HOUSE

1 NORTH ELEVATION - DECK & ADDITION
SCALE: 3/16"=1'-0"

2 NORTH ELEVATION - GUEST
SCALE: 3/16"=1'-0"

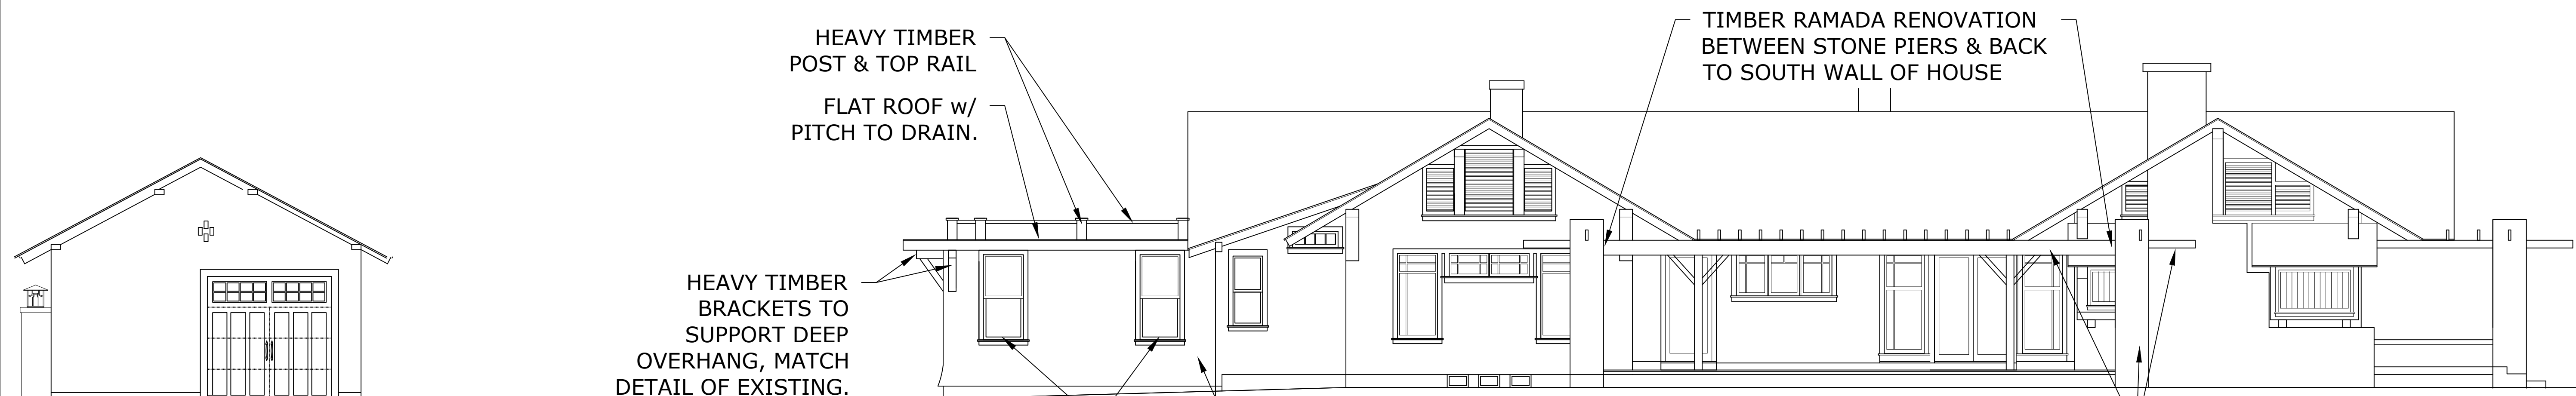

HEAVY TIMBER POST & TOP RAIL
FLAT ROOF w/ PITCH TO DRAIN.

HEAVY TIMBER BRACKETS TO SUPPORT DEEP OVERHANG, MATCH DETAIL OF EXISTING.

TIMBER RAMADA RENOVATION BETWEEN STONE PIERS & BACK TO SOUTH WALL OF HOUSE

NEW SINGLE HUNG WINDOW, MATCH HEAD OF WNDW w/ EXISTING @ MAIN HOUSE.

ADDITION TO HAVE NEW CEDAR SHINGLES. MATCH EXISTING EXPOSURE, TYP.

LAVA STONE PIER(S) TO BE SHORED UP AS REQ'D. WOOD BEAMS TO BE REPAIRED / REPLACED IN KIND.

GARAGE / GUEST HOUSE

3 SOUTH ELEVATION - GARAGE / GUEST
SCALE: 3/16"=1'-0"

4 SOUTH ELEVATION - DECK & ADDITION
SCALE: 3/16"=1'-0"



EXISTING WEST GABLE END VENT AND BRACKETS

WOOD SHINGLES, REPAIR OR REPLACE TO MATCH EXISTING

HEAVY TIMBER POST & TOP RAIL

FLAT ROOF w/ PITCH TO DRAIN.

HEAVY TIMBER BRACKETS TO SUPPORT DEEP OVERHANG, MATCH DETAIL OF EXISTING.

NEW SINGLE HUNG WINDOW, MATCH HEAD OF WNDW w/ EXISTING @ MAIN HOUSE.

5 ADDITION WEST ELEVATION
SCALE: 1/4"=1'-0"

4.10.22 - HISTORICAL REVIEW

Matt Conley
Architect
2020 North Heatherbrae Circle
TUCSON, AZ 85715
(520) 609-9109

PONGRATZ RESIDENCE
RENOVATION & ADDITION
903 N 5th AVENUE - TUCSON, AZ 85705
EXTERIOR ELEVATIONS

REV.	DESCRIPTION	DATE

DRAWING BY: MCC
ISSUED FOR: PERMIT

A6.1
12/8/2021