

1 NORTH ELEVATION - NORTH BUILDING
SCALE: 1/8"=1'-0"

PAINTED 1/2" WESTERN-1 COTE OVER 2 HR UL RATED LP FLAME RATED BLOCK ASSEMBLY

CLAY TILE ROOF WITH PROFILED RAFTERS

MILD STEEL RAILING SYSTEM WITH STANDARD RAIL AND PICKETS

PRECAST CONCRETE STANDARD PROFILE BALCONY EDGE, COLUMN BASE AND WINDOW SILLS

PERGOLAS : ROUGH SAWN LUMBER WITH ALUMINUM PERLINS.

- Roof 2409'-0"
- Fifth Floor T.O. Fin 2369'-0"
- Fourth Floor T.O. Fin 2369'-0"
- Third Floor T.O. Fin 2319'-0"
- Second Floor T.O. Fin 2369'-0"
- First Floor T.O. Fin 2369'-0"



201 W. CUSHING ST.
TUCSON, AZ 85701
t: 520.882.4484
f: 520.882.5560

PRELIMINARY
NOT FOR CONSTRUCTION

BAUTISTA APARTMENTS
165 S. LINDA AVE, TUCSON, AZ 85745

REVISION/RELEASE DATE
Issue Project Status
Date
50% DD EXTERIOR ELEVATION 06.18.2021

LRD JOB NO: 813.02
CLIENT NUMBER:

NORTH BUILDING ELEVATIONS

PR01



2 NORTH ELEVATION - NORTH BUILDING
SCALE: 1/8"=1'-0"

- Roof 2409'-0"
- Fifth Floor T.O. Fin 2369'-0"
- Fourth Floor T.O. Fin 2369'-0"
- Third Floor T.O. Fin 2319'-0"
- Second Floor T.O. Fin 2369'-0"
- First Floor T.O. Fin 2369'-0"



3 NORTH ELEVATION - NORTH BUILDING
SCALE: 1"=20'



LRD
architecture + planning
201 w. cushing st.
tucson, az 85701
t: 520.882.4484
f: 520.882.5560

PRELIMINARY
NOT FOR CONSTRUCTION

BAUTISTA APARTMENTS
165 S. LINDA AVE, TUCSON, AZ 85745

REVISION/RELEASE DATE
Issue Project Status
Date
50% DD EXTERIOR ELEVATION 06.16.2021


LRD JOB NO: 813.02
CLIENT NUMBER:

EAST ELEVATIONS

PR02



1 EAST ELEVATION - SOUTH BUILDING
SCALE: 1/8" = 1'-0"

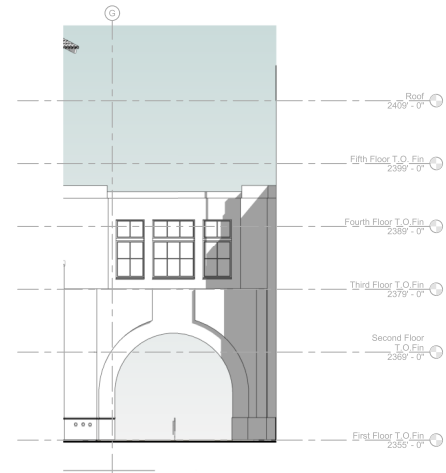

2 PASEO ARCHWAY EAST
SCALE: 1/8" = 1'-0"



3 EAST ELEVATION - NORTH BUILDING
SCALE: 1/8" = 1'-0"



4 EAST ELEVATION - NORTH BUILDING
SCALE: 1" = 20'-0"



LRD
architecture + planning

201 W. CUSHING ST.
TUCSON, AZ 85701
t: 520.882.4484
f: 520.882.5560

PRELIMINARY
NOT FOR CONSTRUCTION

BAUTISTA APARTMENTS
165 S. LINDA AVE, TUCSON, AZ 85745



1 SOUTH ELEVATION - NORTH BUILDING
SCALE: 1/8"=1'-0"

PRECAST CONCRETE
STANDARD PROFILE
BALCONY EDGE,
COLUMN BASE AND
WINDOW SILLS

PAINTED 1/2" WESTERN-
1 COTE OVER 2 HR UL
RATED LP FLAME
BLOCK ASSEMBLY

CLAY TILE ROOF WITH
PROFILED RAFTERS

MILD STEEL RAILING
SYSTEM WITH
STANDARD RAIL AND
PICKETS



2 SOUTH ELEVATION - NORTH BUILDING
SCALE: 1/8"=1'-0"

REVISION/RELEASE DATE
Issue Date Project Status
10% DD EXTERIOR ELEVATION 06.16.2021




3 SOUTH ELEVATION - NORTH BUILDING
SCALE: 1/16"=1'-0"

LRD JOB NO: 813.02
CLIENT NUMBER:

**NORTH BUILDING
ELEVATIONS**

PR03

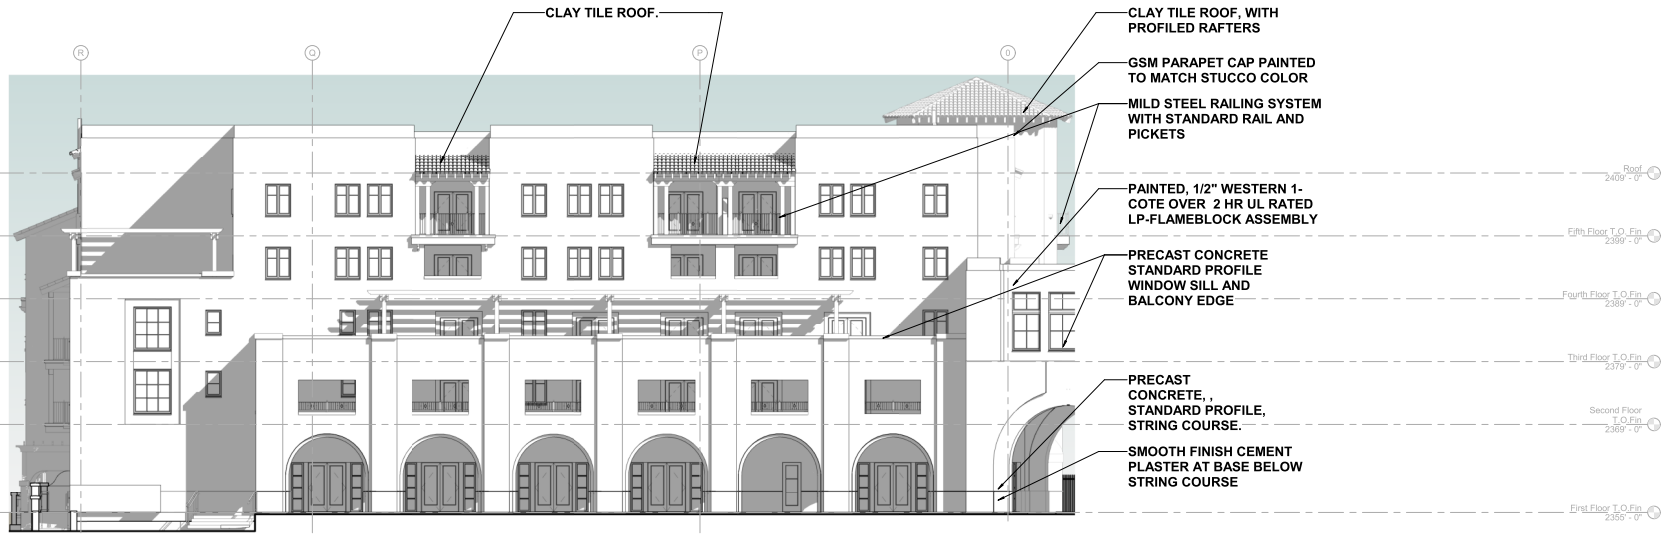

1 WEST ELEVATION - NORTH BUILDING
SCALE: 1/8" = 1'-0"



2 WEST ELEVATION - SOUTH BUILDING
SCALE: 1/8" = 1'-0"



3 WEST ELEVATION - SOUTH BUILDING
SCALE: 1/4" = 2'-0"



PRELIMINARY
NOT FOR CONSTRUCTION

BAUTISTA APARTMENTS
165 S. LINDA AVE, TUCSON, AZ 85745

REVISION/RELEASE DATE	
Issue Date	Project Status
50% DD EXTERIOR ELEVATION 06.16.2021	

LRD JOB NO: 813.02
CLIENT NUMBER:

WEST ELEVATIONS


PR04



architecture + planning

201 w. cushing st.
tucson, az 85701
t: 520.882.4484
f: 520.882.5560

PRELIMINARY
NOT FOR CONSTRUCTION

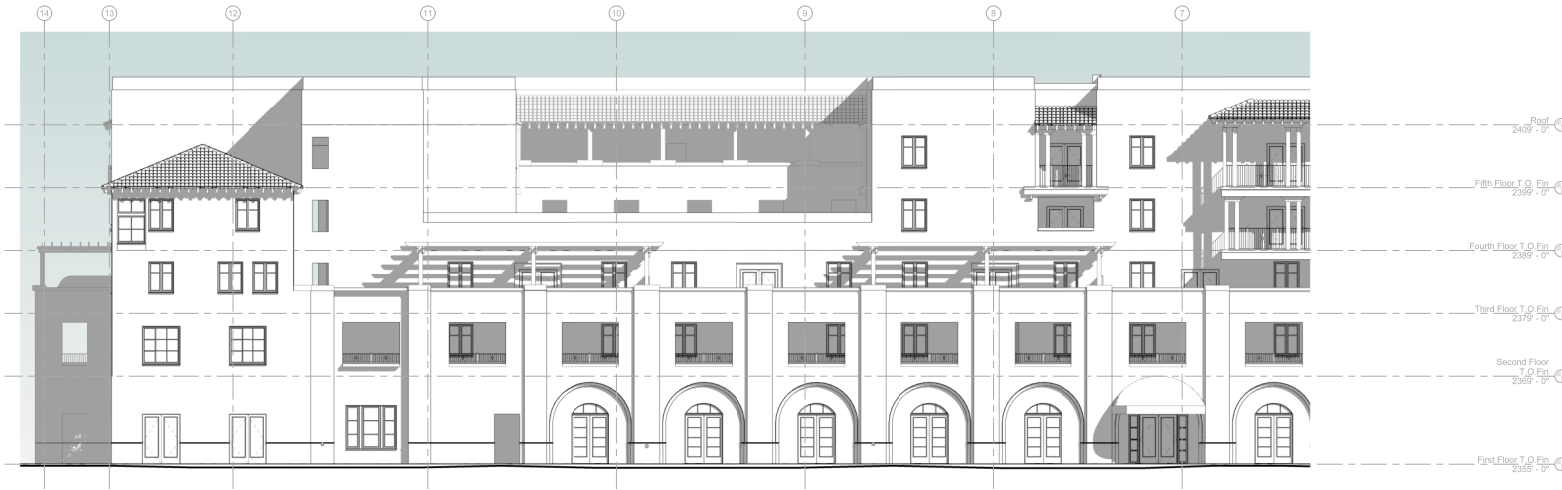

1 NORTH ELEVATION - SOUTH BUILDING
SCALE: 1/8" = 1'-0"



2 NORTH ELEVATION - SOUTH BUILDING
SCALE: 1/8" = 1'-0"



3 NORTH ELEVATION - SOUTH BUILDING
SCALE: 1/4" = 1'-0"

BAUTISTA APARTMENTS
165 S. LINDA AVE, TUCSON, AZ 85745

REVISION/RELEASE DATE	
Issue	Project Status
Date	
50% DD EXTERIOR ELEVATION 06.16.2021	


LRD JOB NO: 813.02
CLIENT NUMBER:

SOUTH BUILDING ELEVATIONS

PR05



1 SOUTH ELEVATION - SOUTH BUILDING
SCALE: 1/8" = 1'-0"

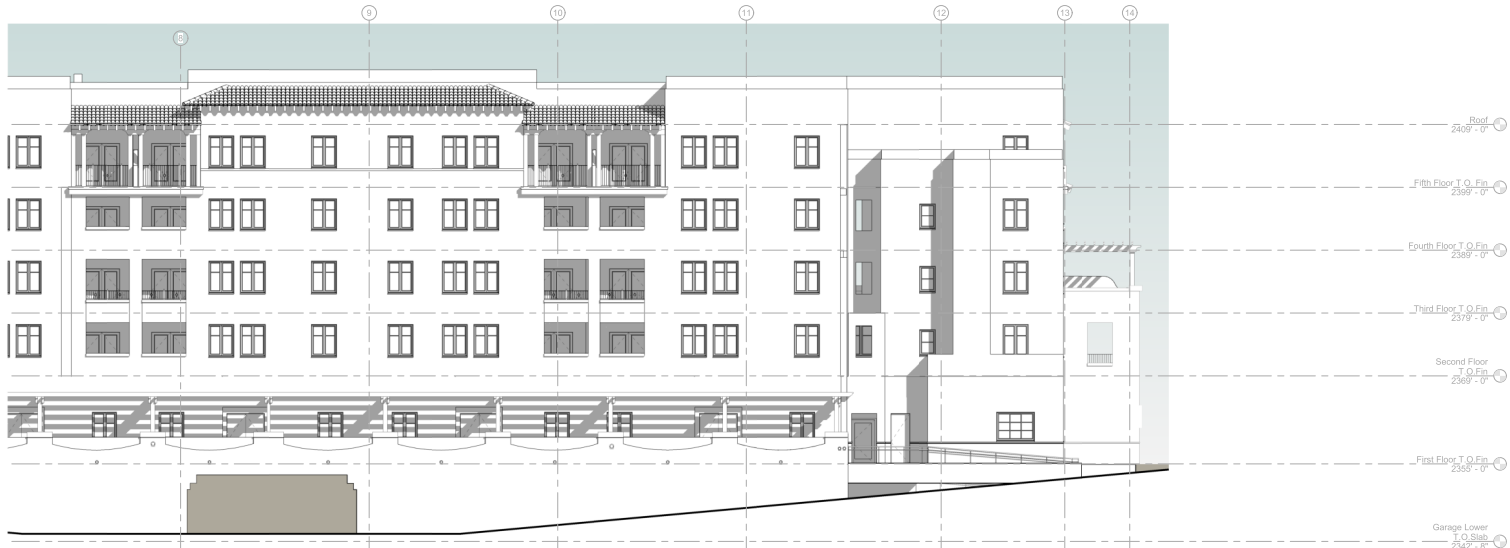

2 SOUTH ELEVATION - SOUTH BUILDING
SCALE: 1/8" = 1'-0"



3 SOUTH ELEVATION - SOUTH BUILDING
SCALE: 1" = 20'-0"



201 w. cushing st.
tucson, az 85701
t: 520.882.4484
f: 520.882.5560

PRELIMINARY
NOT FOR CONSTRUCTION

BAUTISTA APARTMENTS
165 S. LINDA AVE, TUCSON, AZ 85745

REVISION/RELEASE DATE
Issue Project Status
Date
50% DD EXTERIOR ELEVATION 06.18.2021

LRD JOB NO: 813.02
CLIENT NUMBER:

SOUTH BUILDING ELEVATIONS

PR06