

LOWER LEVEL 15,760 SF

DESIGN APPROVAL

OWNER/CLIENT:	DATE APPROVED:

PRELIMINARY
NOT FOR
CONSTRUCTION



carhuff+cueva
architects, llc

3149 e prince rd #151
tucson, arizona 85716
phone 520.577.4560
www.cca-az.com

FUTURE EXPANSION OF:

THE WESTERNER
10 E. BROADWAY
TUCSON, AZ 85701

SCHEMATIC DESIGN

REVISION	DATE	DESCRIPTION	BY


PROJECT NO. T16-10

DATE JANUARY 2016

SCALE 1/8" = 1'-0" DRAWN BY -

DRAWING TITLE LOWER LEVEL

DRAWING NUMBER A-1

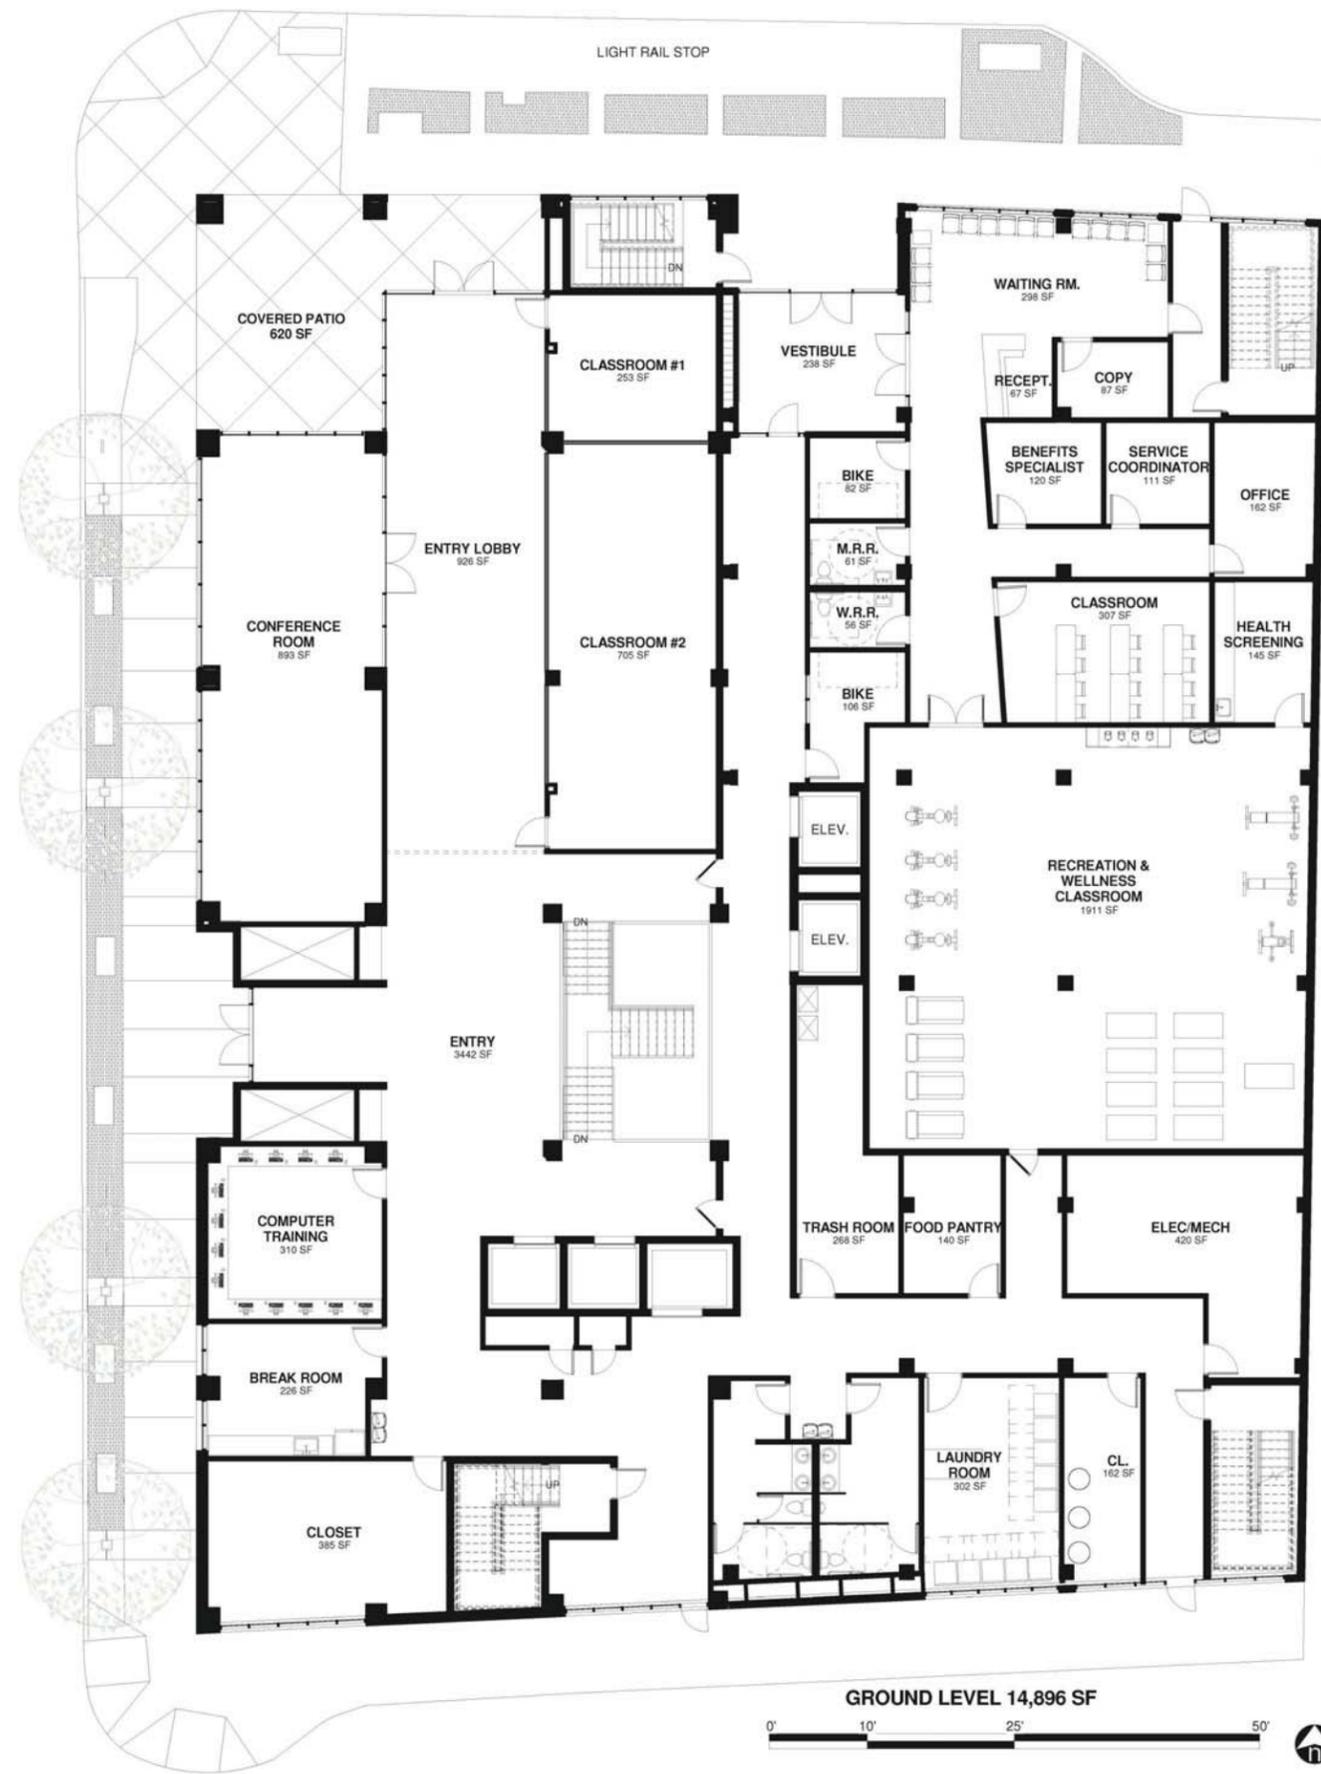

GROUND LEVEL 14,896 SF



DESIGN APPROVAL
OWNER/CLIENT: _____ DATE APPROVED: _____

**PRELIMINARY
NOT FOR
CONSTRUCTION**



**carhuff+cueva
architects, llc**
3149 e prince rd #151
tucson, arizona 85716
phone 520.577.4560
www.cca-az.com

FUTURE EXPANSION OF:

THE WESTERNER

10 E. BROADWAY
TUCSON, AZ 85701

SCHEMATIC DESIGN

REVISION	DATE	DESCRIPTION	BY

PROJECT NO. T16-10

DATE JANUARY 2016

SCALE 1/8" = 1'-0" DRAWN BY -

DRAWING TITLE GROUND LEVEL

DRAWING NUMBER A-2



PROPOSED 2ND LEVEL 7,717 SF SF

FUTURE 2ND LEVEL 7,712 SF

DESIGN APPROVAL
OWNER CLIENT: _____ DATE APPROVED: _____

**PRELIMINARY
NOT FOR
CONSTRUCTION**



**carhuff+cueva
architects, llc**

3149 e prince rd #151
tucson, arizona 85716
phone 520.577.4560
www.cca-az.com

FUTURE EXPANSION OF:

THE WESTERNER

10 E. BROADWAY
TUCSON, AZ 85701

SCHEMATIC DESIGN

REVISION	DATE	DESCRIPTION	BY


PROJECT NO. T16-10

DATE JANUARY 2016

SCALE 1/8" = 1'-0" DRAWN BY -

DRAWING TITLE SECOND LEVEL

DRAWING NUMBER A-3

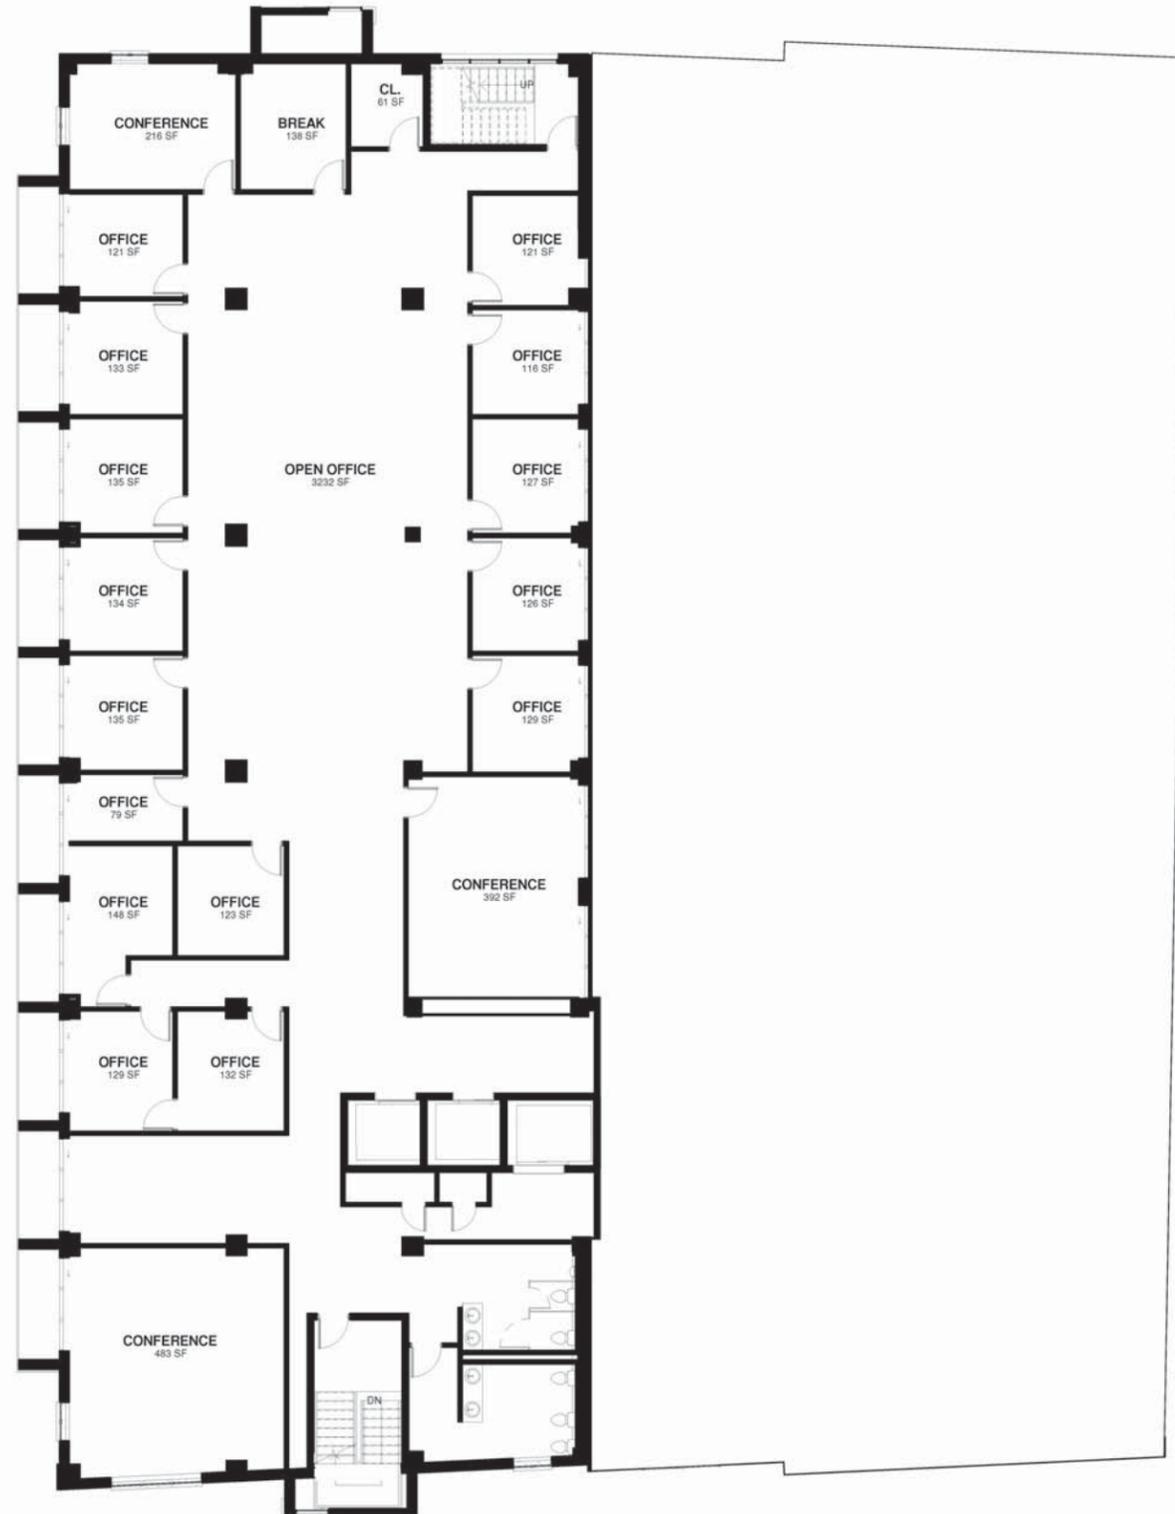

PROPOSED 3RD LEVEL 7,717 SF



FUTURE 3RD LEVEL 7,712 SF



DESIGN APPROVAL
OWNER CLIENT: _____ DATE APPROVED: _____

PRELIMINARY
NOT FOR
CONSTRUCTION



carhuff+cueva
architects, llc
3149 e prince rd #151
tucson, arizona 85716
phone 520.577.4560
www.cca-az.com

FUTURE EXPANSION OF:

THE WESTERNER

10 E. BROADWAY
TUCSON, AZ 85701

SCHEMATIC DESIGN

REVISION	DATE	DESCRIPTION	BY

PROJECT NO. T16-10

DATE JANUARY 2016

SCALE 1/8" = 1'-0" DRAWN BY -

DRAWING TITLE THIRD LEVEL

DRAWING NUMBER A-4



FUTURE 5TH LEVEL 7,712 SF



FUTURE 6TH LEVEL 7,712 SF



DESIGN APPROVAL
OWNER CLIENT: _____ DATE APPROVED: _____

**PRELIMINARY
NOT FOR
CONSTRUCTION**



**carhuff+cueva
architects, llc**
3149 e prince rd #151
tucson, arizona 85716
phone 520.577.4560
www.cca-az.com

FUTURE EXPANSION OF:

THE WESTERNER

10 E. BROADWAY
TUCSON, AZ 85701

SCHEMATIC DESIGN

REVISION	DATE	DESCRIPTION	BY


PROJECT NO. T16-10

DATE JANUARY 2016

SCALE 1/8" = 1'-0" DRAWN BY -

DRAWING TITLE FIFTH / SIXTH LEVELS

DRAWING NUMBER **A-6**

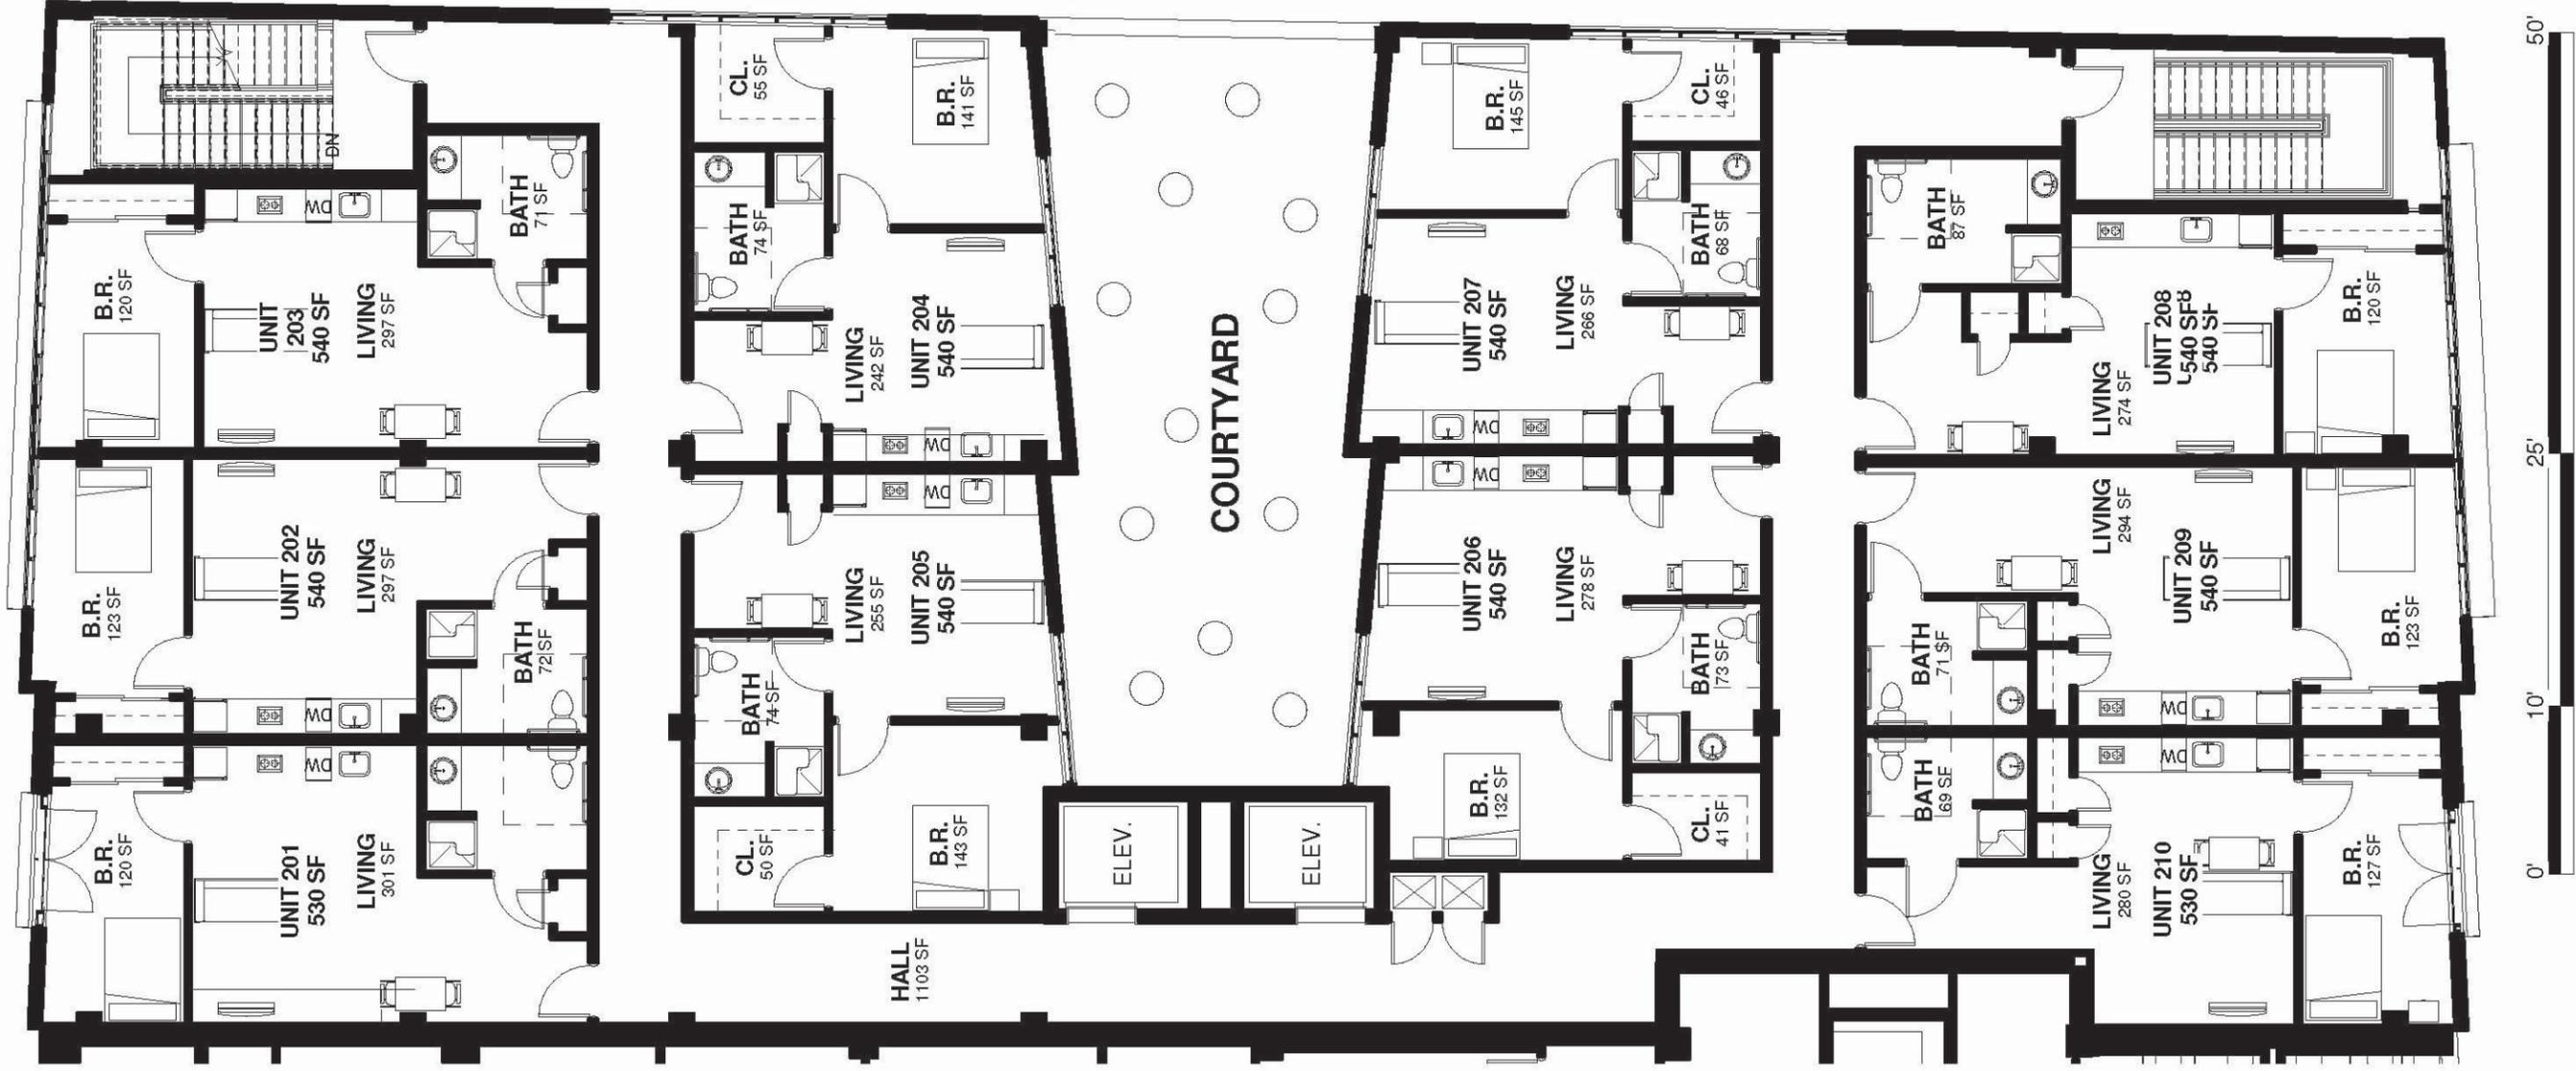


FUTURE 2ND LEVEL 7,712 SF



1 **FUTURE NORTH ELEVATION**
SD-9 1/16" = 1'-0"



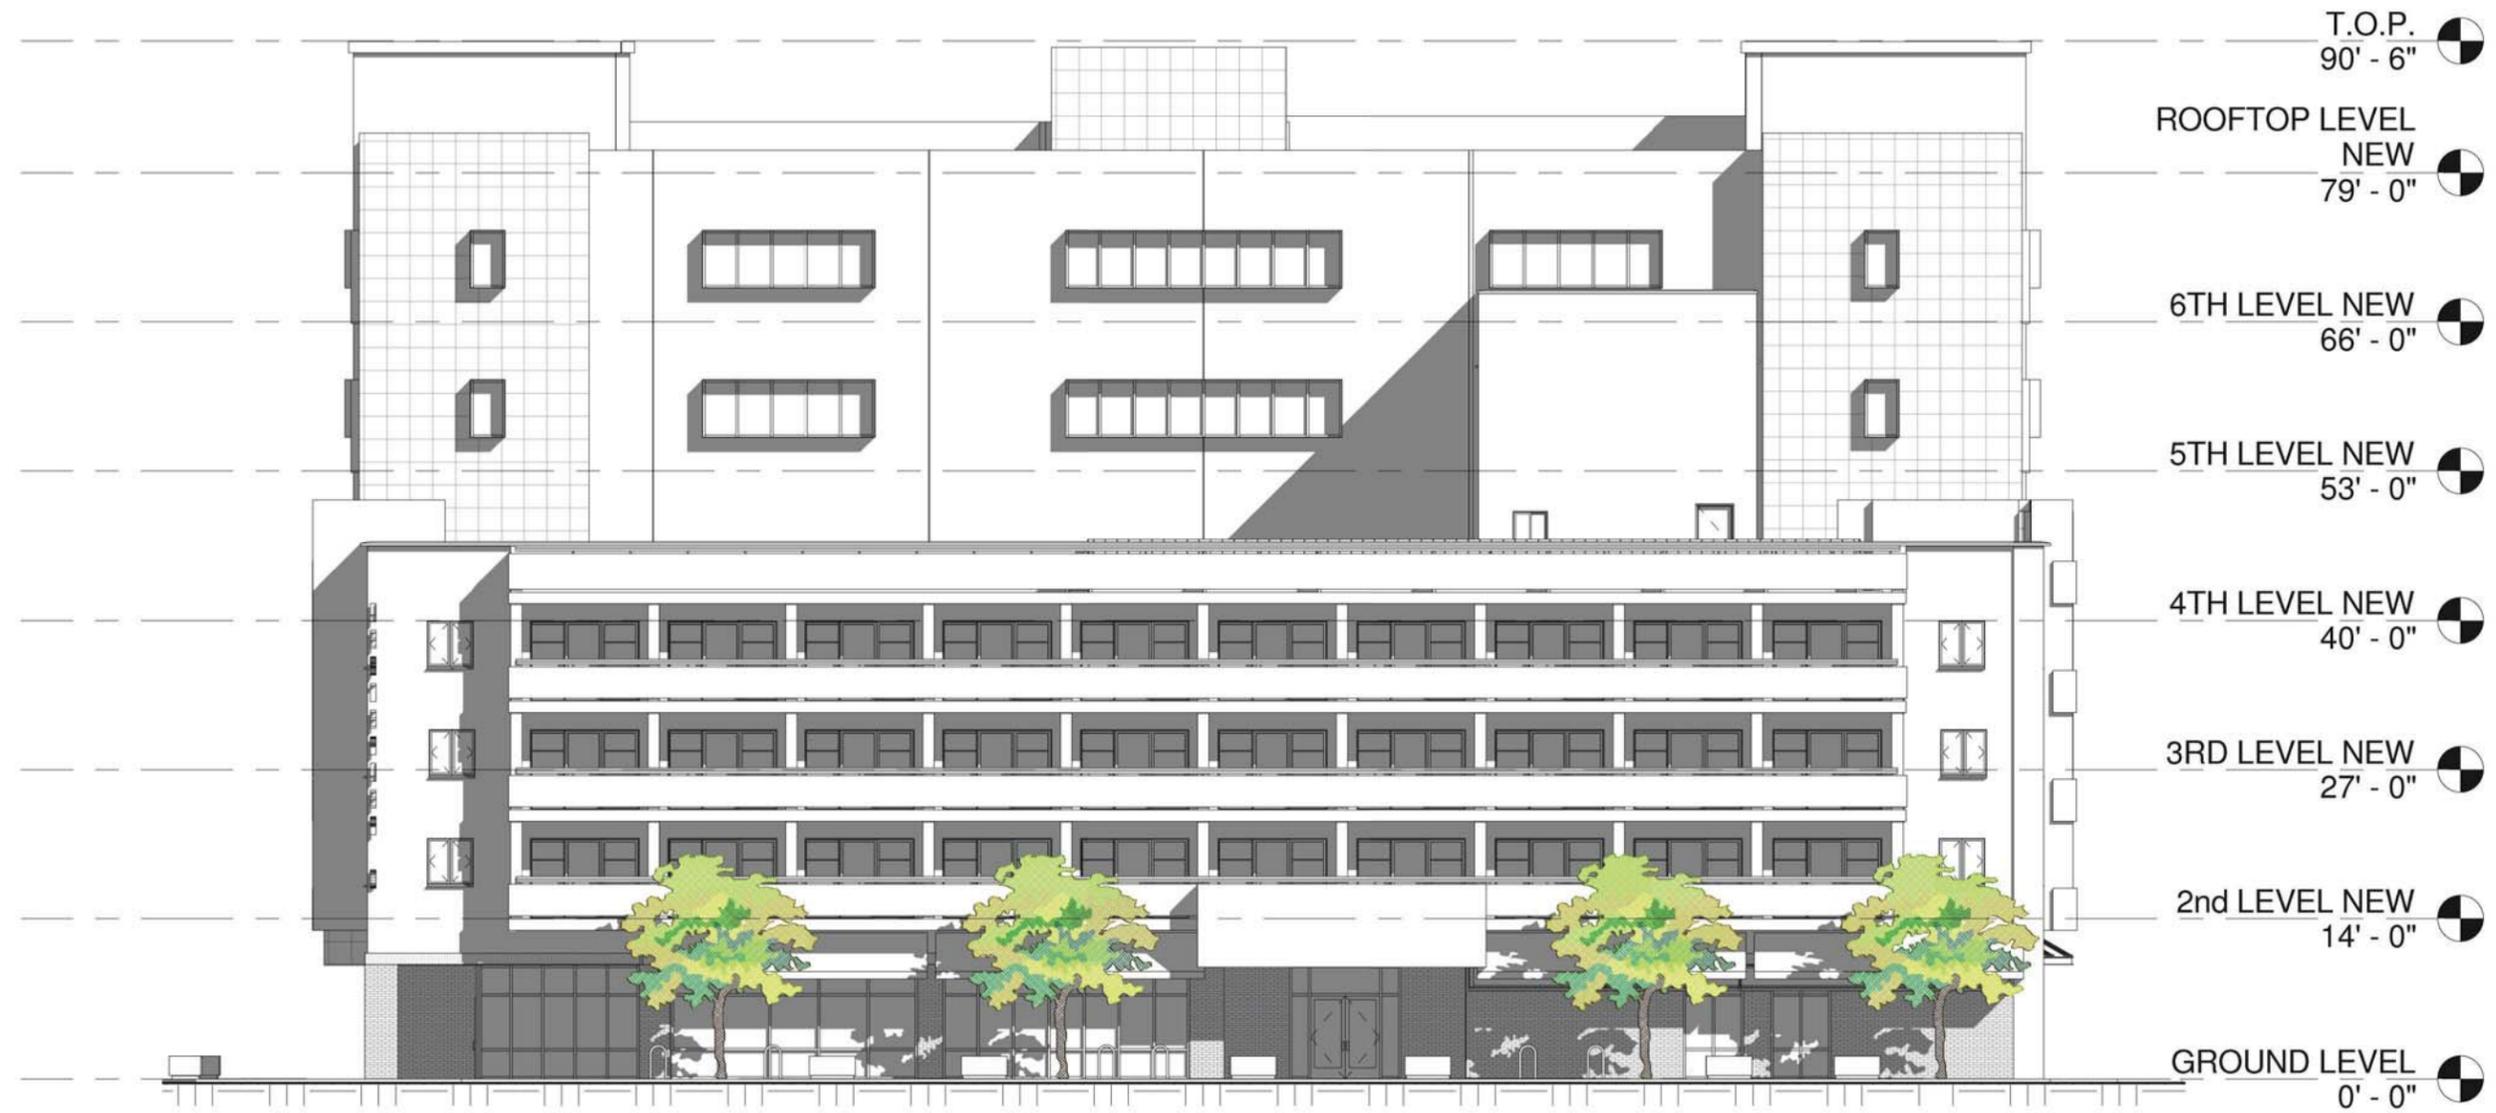

1 **FUTURE WEST ELEVATION**
SD-7 1/16" = 1'-0"





1 FUTURE SOUTH ELEVATION
SD-10 1/16" = 1'-0"





1 **FUTURE EAST ELEVATION**
SD-8 1/16" = 1'-0"






NORTH ELEVATION COLOR



WEST ELEVATION COLOR



SOUTH ELEVATION COLOR

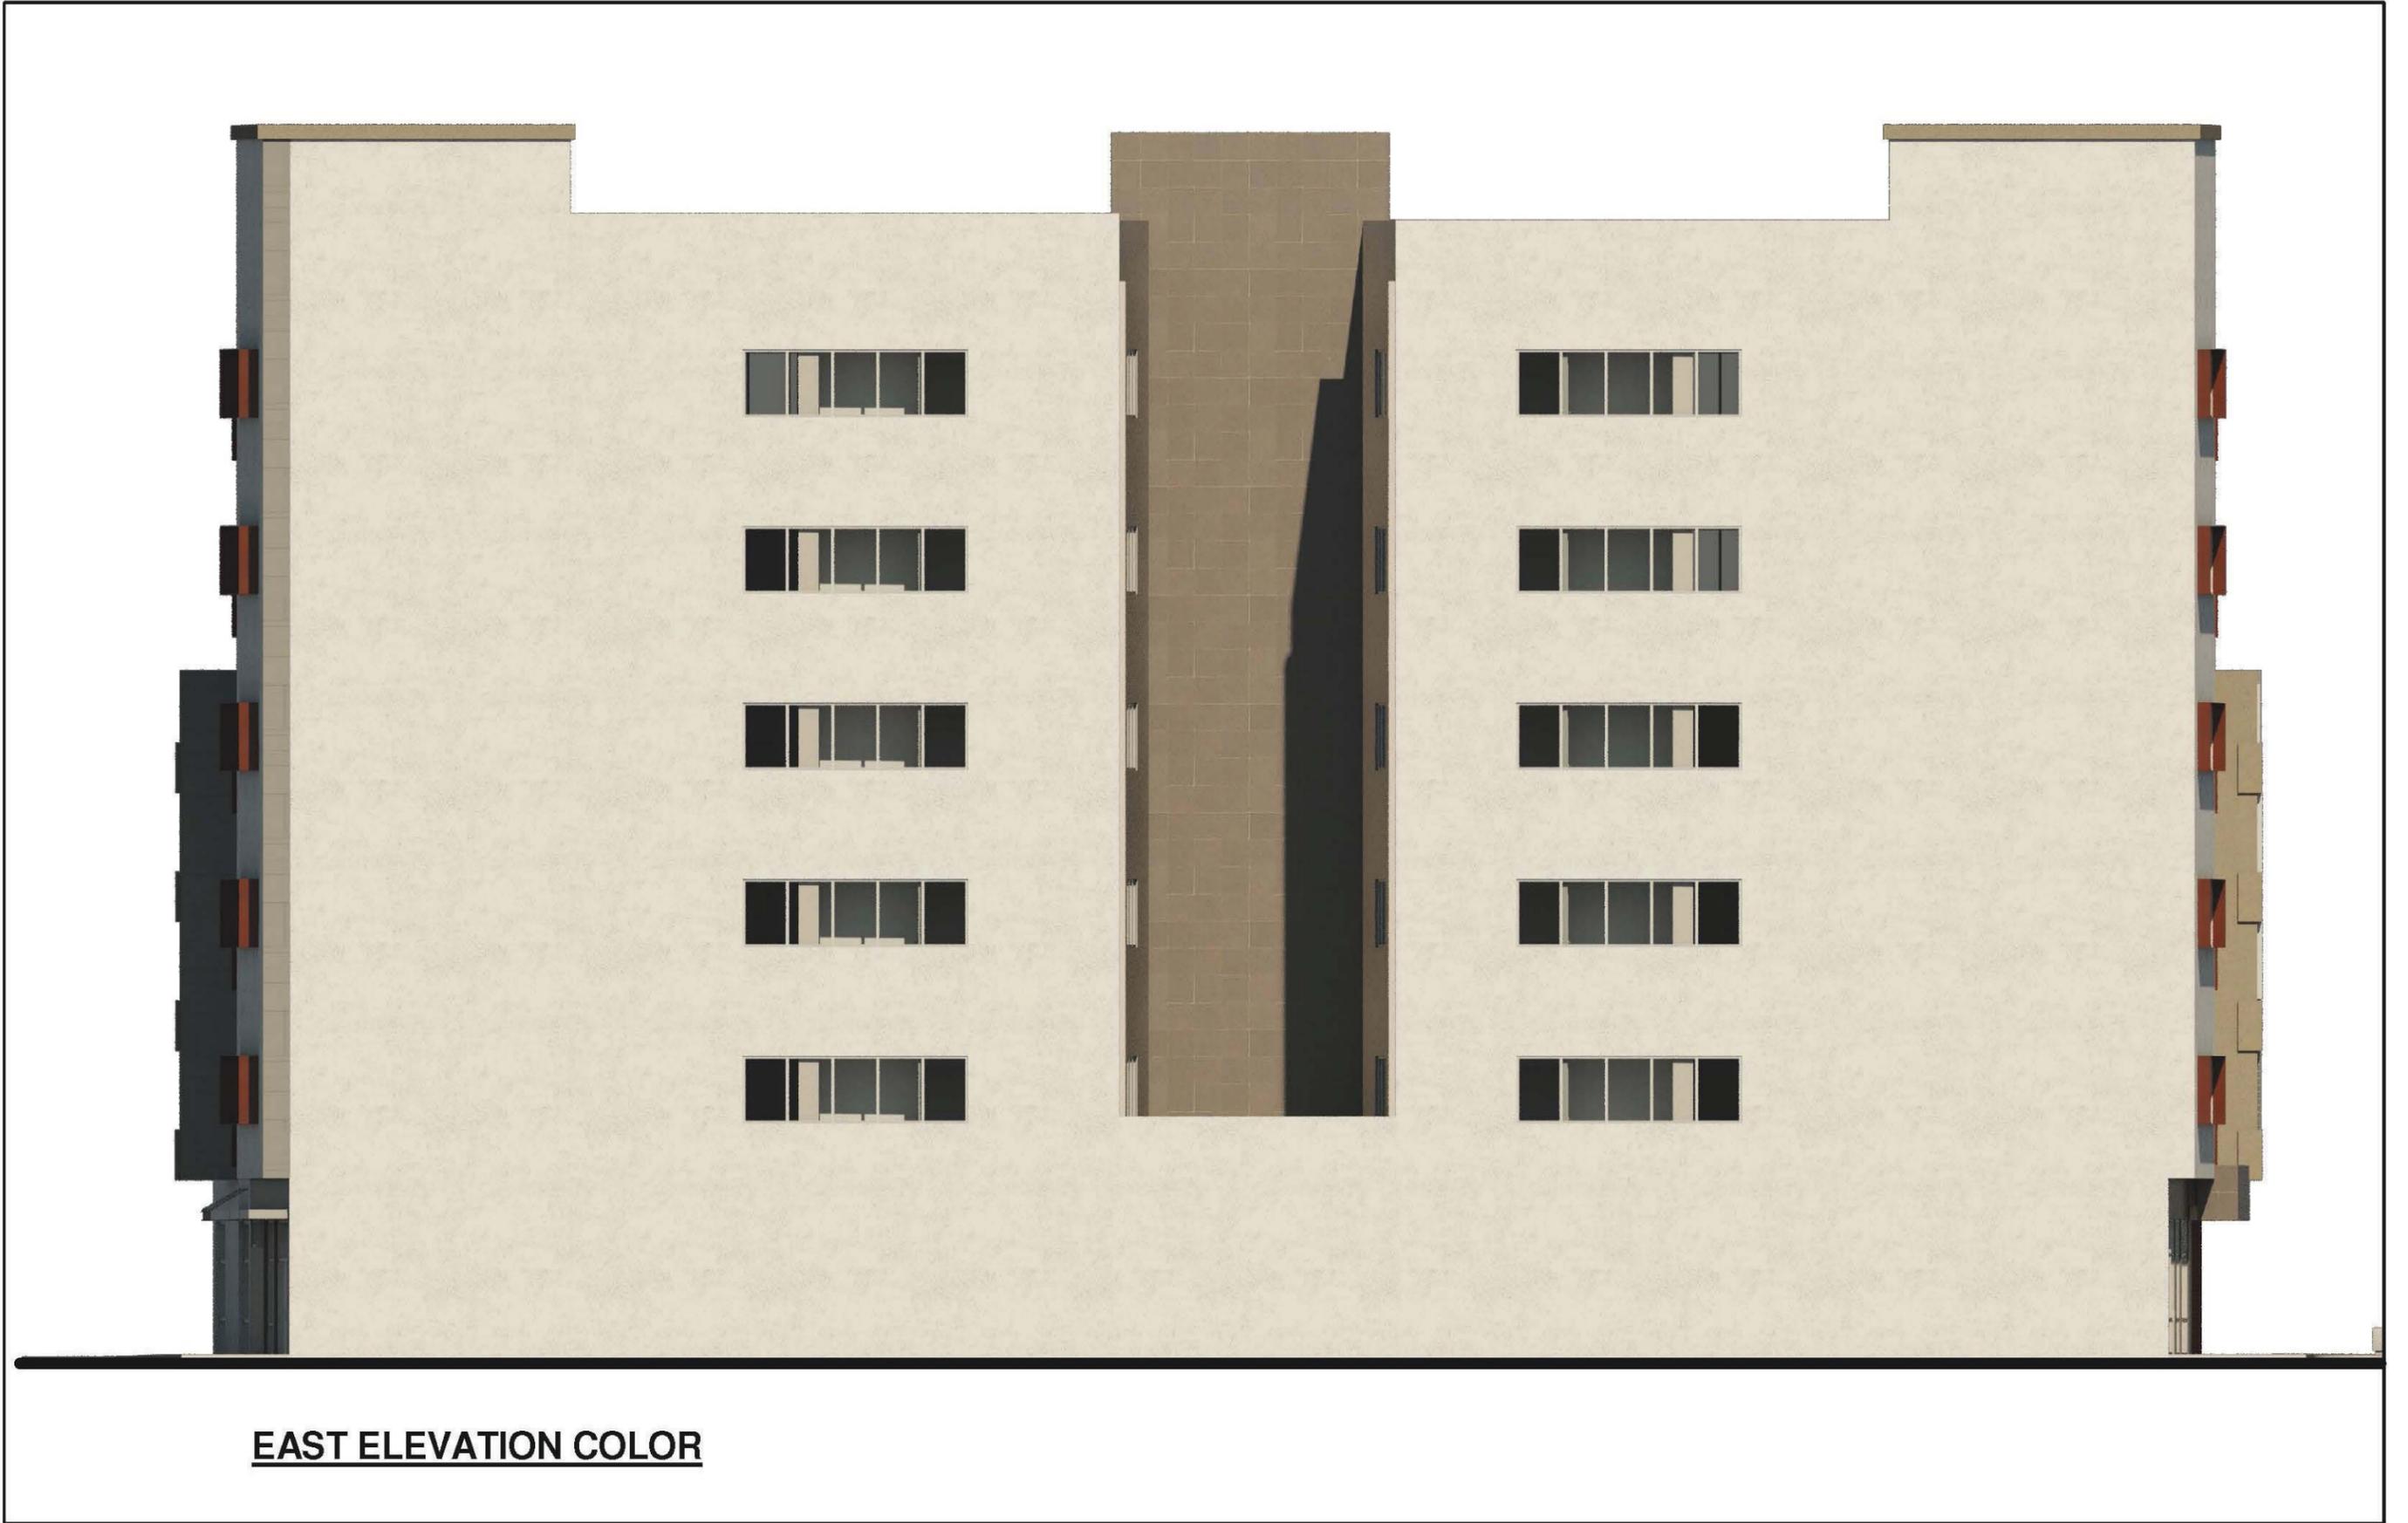

EAST ELEVATION COLOR



COPE
COMMUNITY
SERVICES

LA FRONTERA
ARIZONA
Your partner for a safe, strong, and healthy community.

CANYON
BUILDING & DESIGN



Grenier
Engineering, Inc.

carhuff+cueva
architects, llc

WEST POINTE APARTMENTS

RENDERING



