


"BIKE BOX"
PAVEMENT MARKINGS
CONCEPT DRAWING

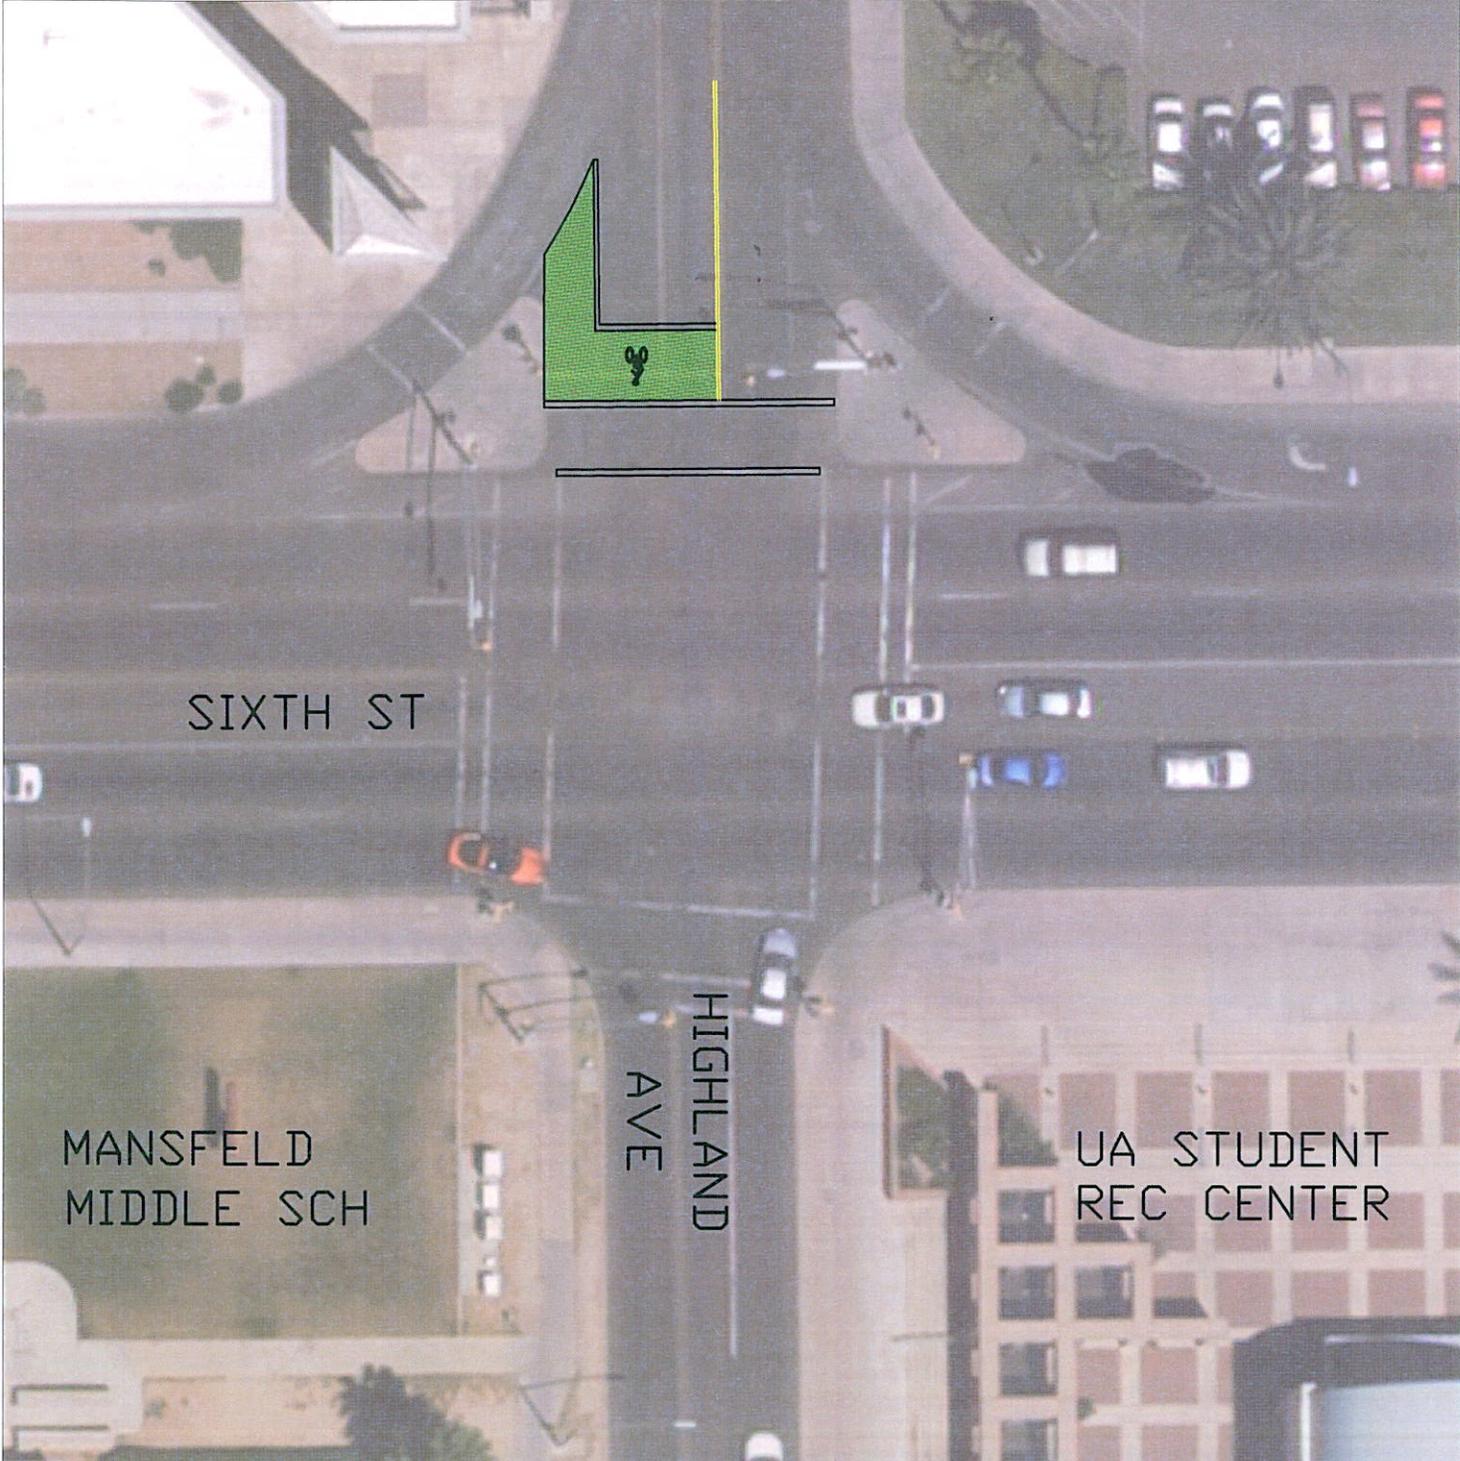


SIXTH ST

MANSFELD
MIDDLE SCH

HIGHLAND
AVE

UA STUDENT
REC CENTER

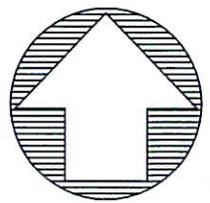

1"=30 FT
CONCEPT
NOT FOR
CONSTRUCTION

ZOOMED 12-31-08