
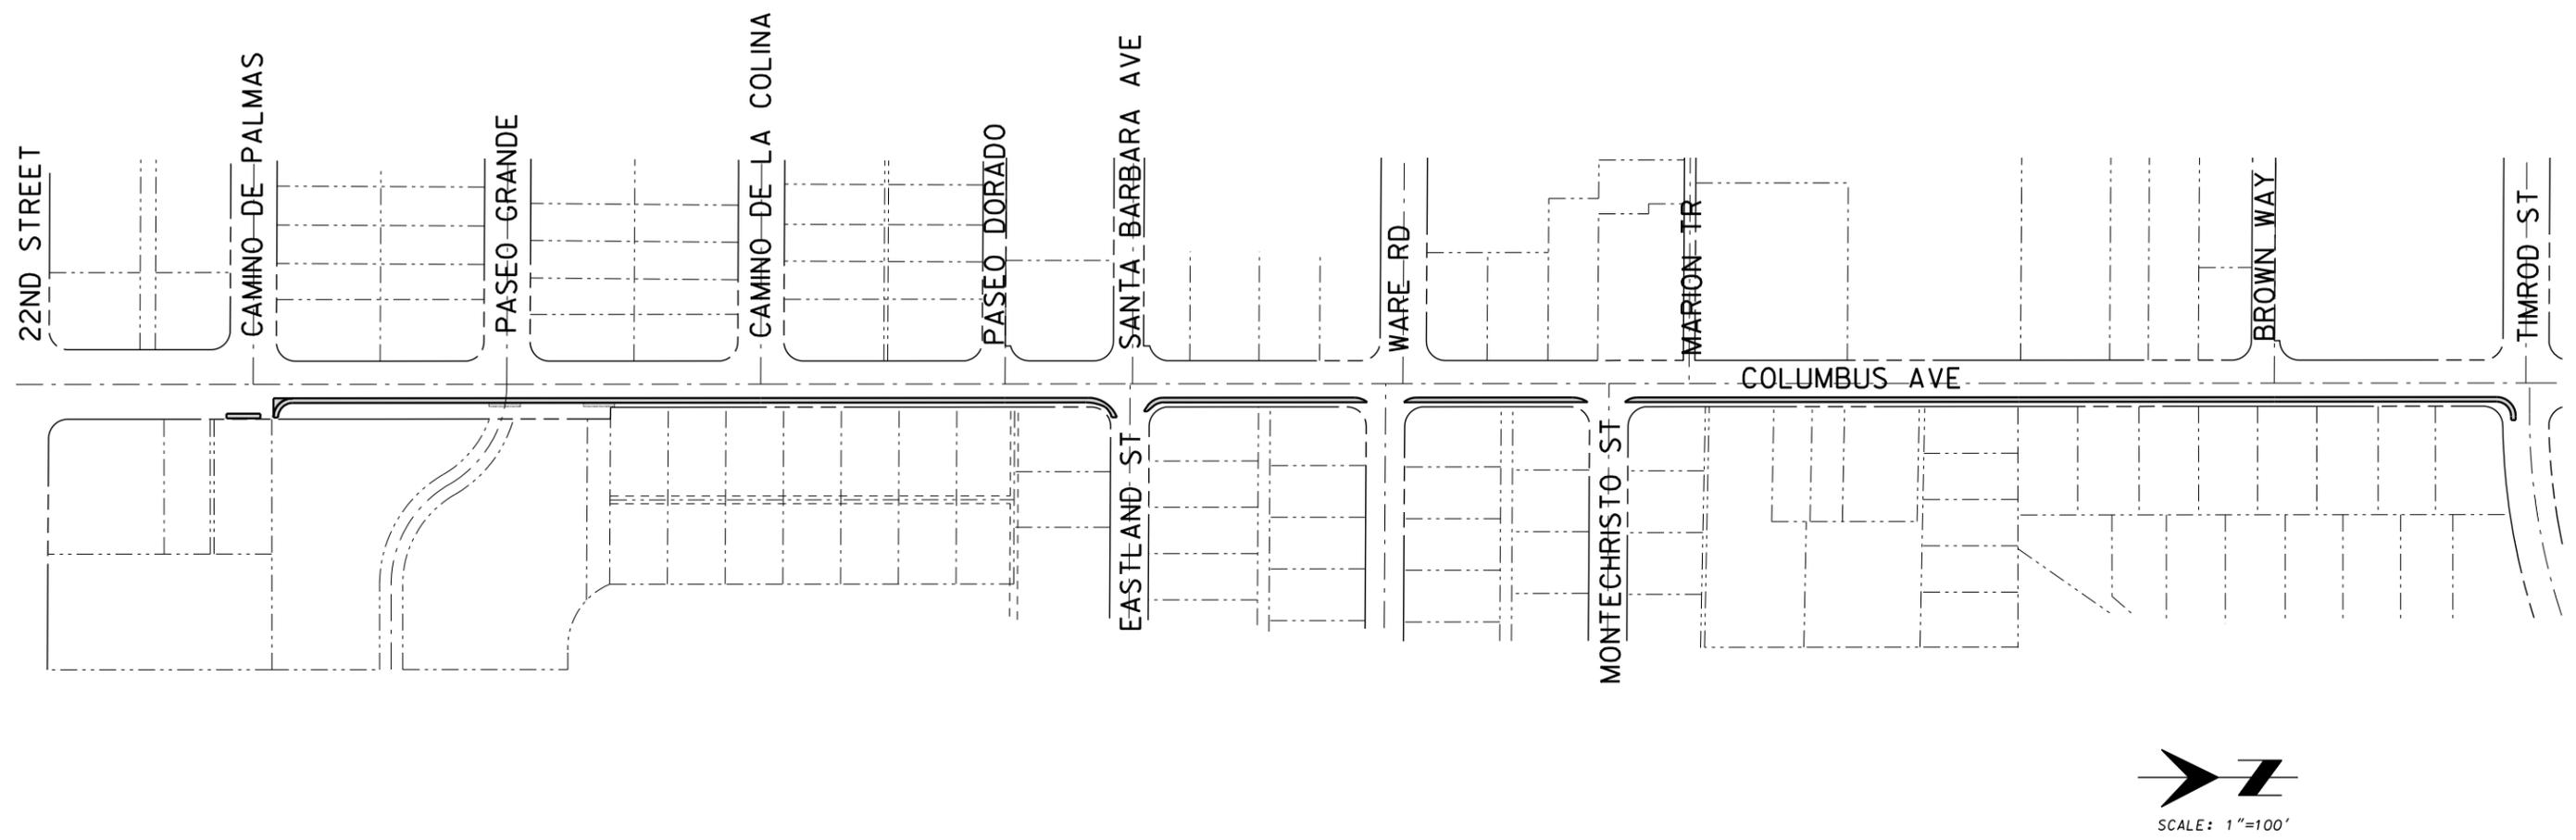


# COLUMBUS CORRIDOR PEDESTRIAN PATH

## EAST SIDE FROM 22ND STREET TO TIMROD STREET

### TEA-TUC-0(218)A

### TRACS # 0000 PM TUC SL637 01C

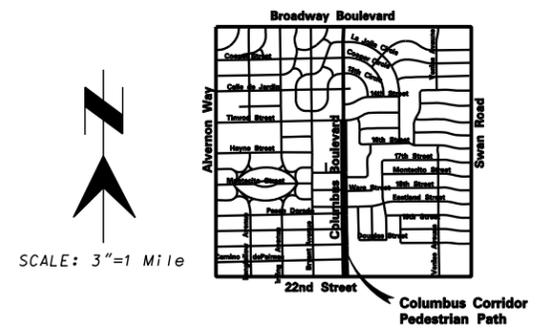

#### INDEX OF SHEETS

Sheet No.	Sheet Type
1	Face Sheet
2	General Notes & Details
3-5	Plan Sheets

Two working days before you dip-call for the blue stakes  
**1-800-782-5348**  
 1-800-STAKE-11  
 Blue Stake Center

**eec** Engineering and Environmental Consultants, Inc.  
 4825 EAST FORT LOWELL ROAD  
 TUCSON, ARIZONA 85712 520-321-4825



209017.01

DEPARTMENT OF TRANSPORTATION/ENGINEERING DIVISION

### COLUMBUS CORRIDOR PEDESTRIAN PATH

NO.	DATE	REVISION	BY	CH	APPR

PRELIMINARY  
**15%  
 REVIEW**  
 NOT FOR  
 CONSTRUCTION  
 OR RECORDING


Approvals	Signatory	Date	Approved	1
ENGINEERING ADMINISTRATOR				OF
TRAFFIC PLANNING & DESIGN ADMINISTRATOR				
LANDSCAPE ARCHITECT				5
TRANSPORTATION DIRECTOR				
REF. SCALE: AS SHOWN				
DRWN. BY: KJH SEPT 2009 DSGN. BY: PFT SEPT 2009 CHD. BY: SAM SEPT 2009				
PLAN NO. U-2009-xxx				

**GENERAL NOTES**

1. Unless modified in these drawings or by the Special Provisions, all project construction shall conform to the Pima County/City of Tucson Standard Specifications for Public Construction, 2003 Edition.
2. Utility locations shown on these drawings are based on information provided by the utility companies (by Bluestake and/or record drawings). Actual utility locations may vary and additional utilities may be present. The Contractor shall verify the location of all utilities with the appropriate organizations. The Contractor shall contact "Bluestake" at 1-800-782-5348 two full working days prior to beginning construction. The Contractor shall exercise caution when performing excavation and grading work on this project.
3. The Contractor shall comply with all applicable Occupational Safety and Health Administration Regulations
4. No work shall be started within the Jurisdictional Waters of the United States until the proper 404 Permit is obtained. The Contractor shall follow all terms and conditions of the 404 Permit.
5. Contractor shall obtain all permits required by all Government Agencies.

**PIMA COUNTY WASTEWATER MANAGEMENT NOTES**

1. House or business connection sewers (Hcs or bcs) are not part of the public sanitary sewer conveyance system. Private connection sewers constructed prior to January 2006 are not required to be blue staked. Any HCS/BCS encountered during construction shall be protected, repaired, or rerouted, as the situation dictates (COT/PC SD WMM 404), at no expense to the property owner or the Pima County Regional Wastewater Reclamation Department.
2. Immediately report any release of sewage, and/or any damage to, or the dropping of debris into, the public sanitary sewage conveyance system to either pcrwr field engineering (740-2651) Or PCRWRD field operations (326-4333). On weekends, holidays, or between 5:00 pm and 8:00 am, immediately call Pima County Sheriff's Communication Center at 295-4595 or 741-4900 and request a PCRWRD representative to be dispatched to the site. Take immediate action to prevent or contain the sanitary sewage overflow (SSO) from the sewer system. The contractor shall be responsible for all costs to repair the system, for all expenses to mitigate the release and to disinfect the release areas, and for any regulatory penalties levied on PCRWRD because the SSO entered a natural or constructed storm water drainage system. The contractor shall repair all damage as directed and approved by PCRWRD.
3. City of Tucson/Pima County Standard Detail WMM 106 applies to any project that impacts a live sanitary sewer.

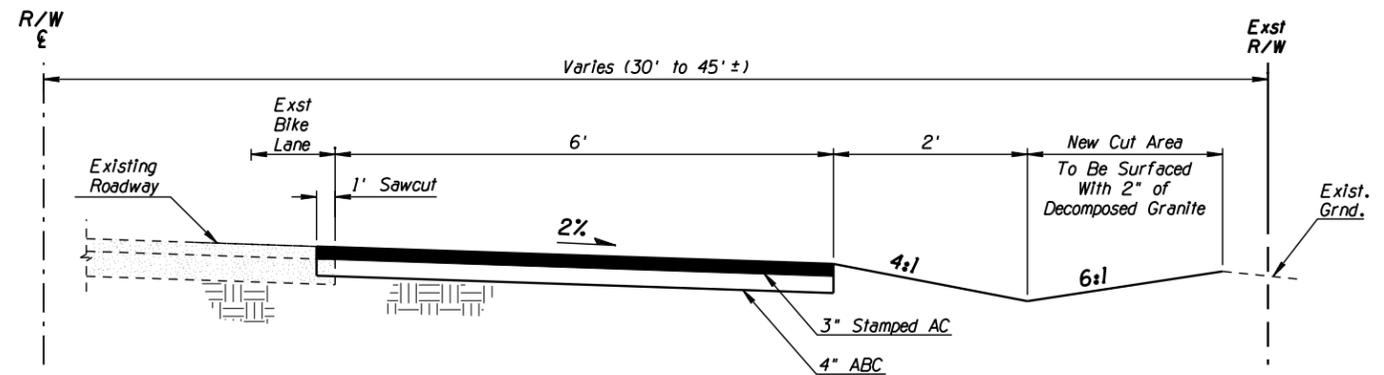

(A) **TYPICAL CROSS SECTION**  
NTS

METHODS OF UTILITY LOCATION FOR DESIGN	
BLUESTAKE FOR DESIGN TICKET NO. 2009071401037 PHONE NO. 520.791.5100	
UTILITY	METHOD
Pima County Wastewater	Facility maps
Southwest Gas	Facility maps
TDOT Traffic Signals	Facility maps
Tucson Electric Power	Facility maps
Tucson Water	Facility maps

**EEC** Engineering and Environmental Consultants, Inc.  
4835 EAST FORT LOWELL ROAD  
TUCSON, ARIZONA 85712 520-321-4835


NO.	DATE	REVISION	BY	CH	APPR

PRELIMINARY  
**15%**  
REVIEW  
NOT FOR  
CONSTRUCTION  
OR RECORDING


DEPARTMENT OF TRANSPORTATION/ENGINEERING DIVISION				2
COLUMBUS CORRIDOR PEDESTRIAN PATH				OF 5
DRWN BY	KJH	09/09	REF	SCALE H: N/A
DSGN BY	PFT	09/09		V: N/A
CHKD BY	SAM	09/09	PLAN NO.	U-2009-XXX

EEC Job No. 209017.01



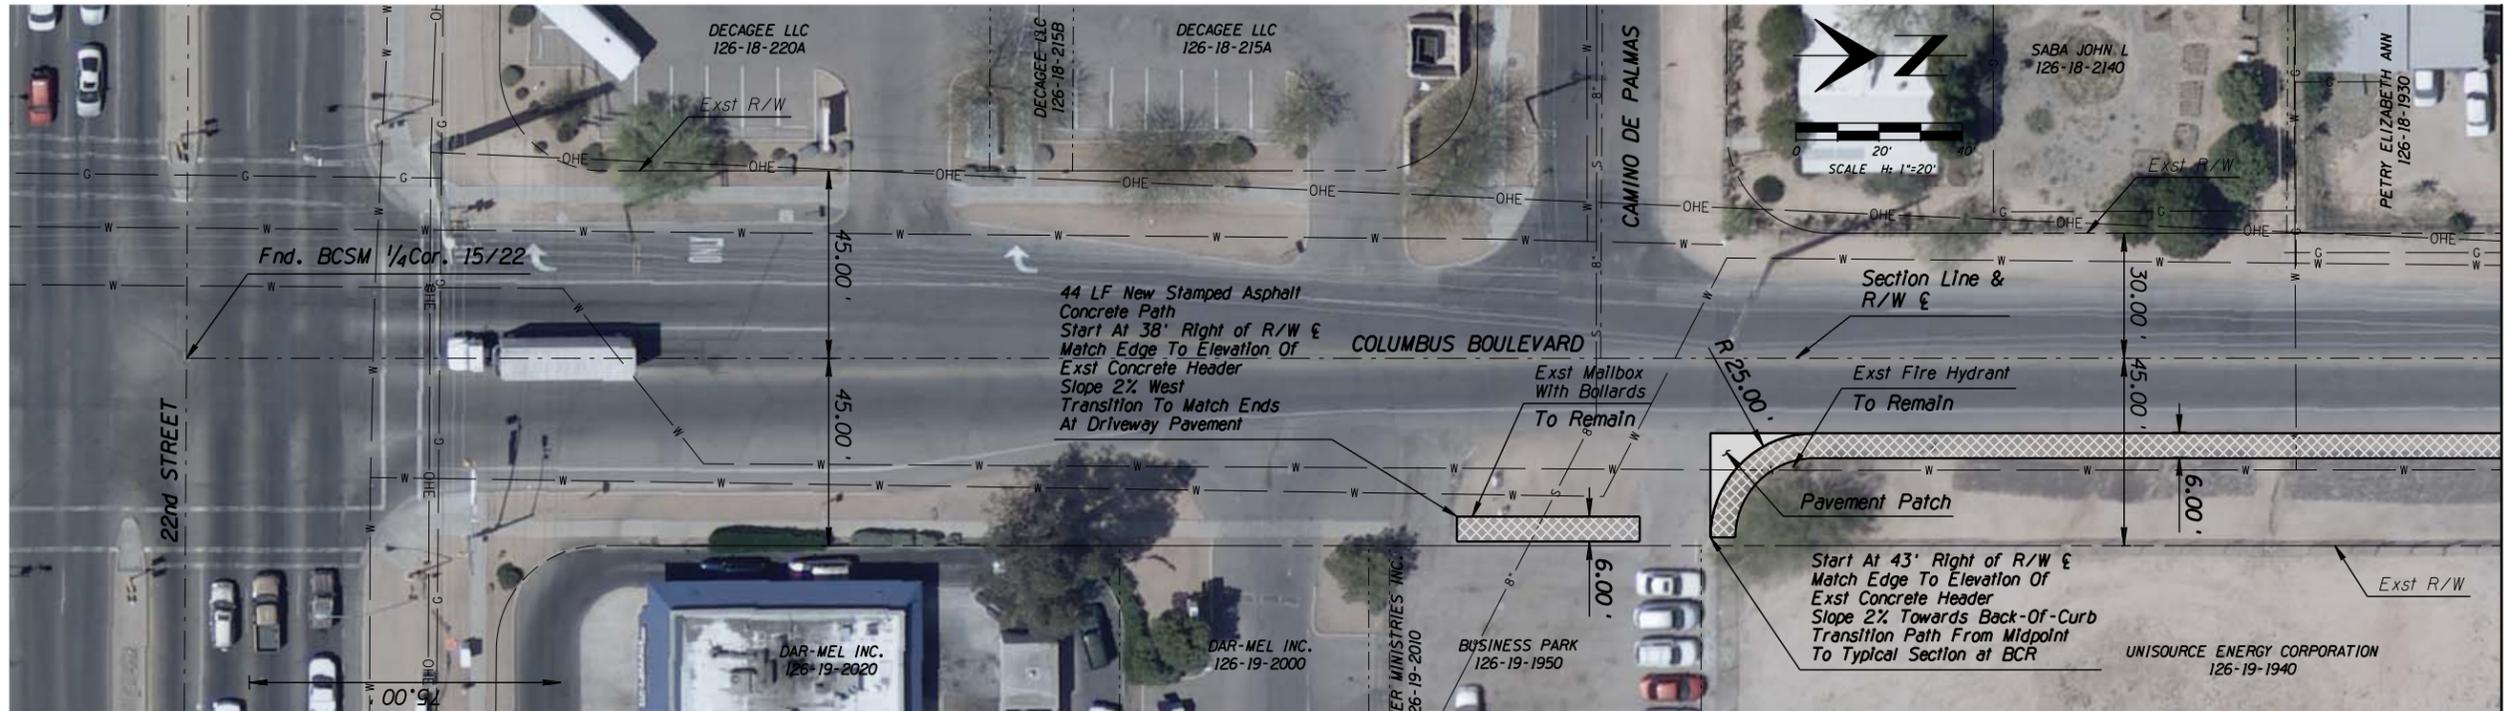

SEE BELOW LEFT

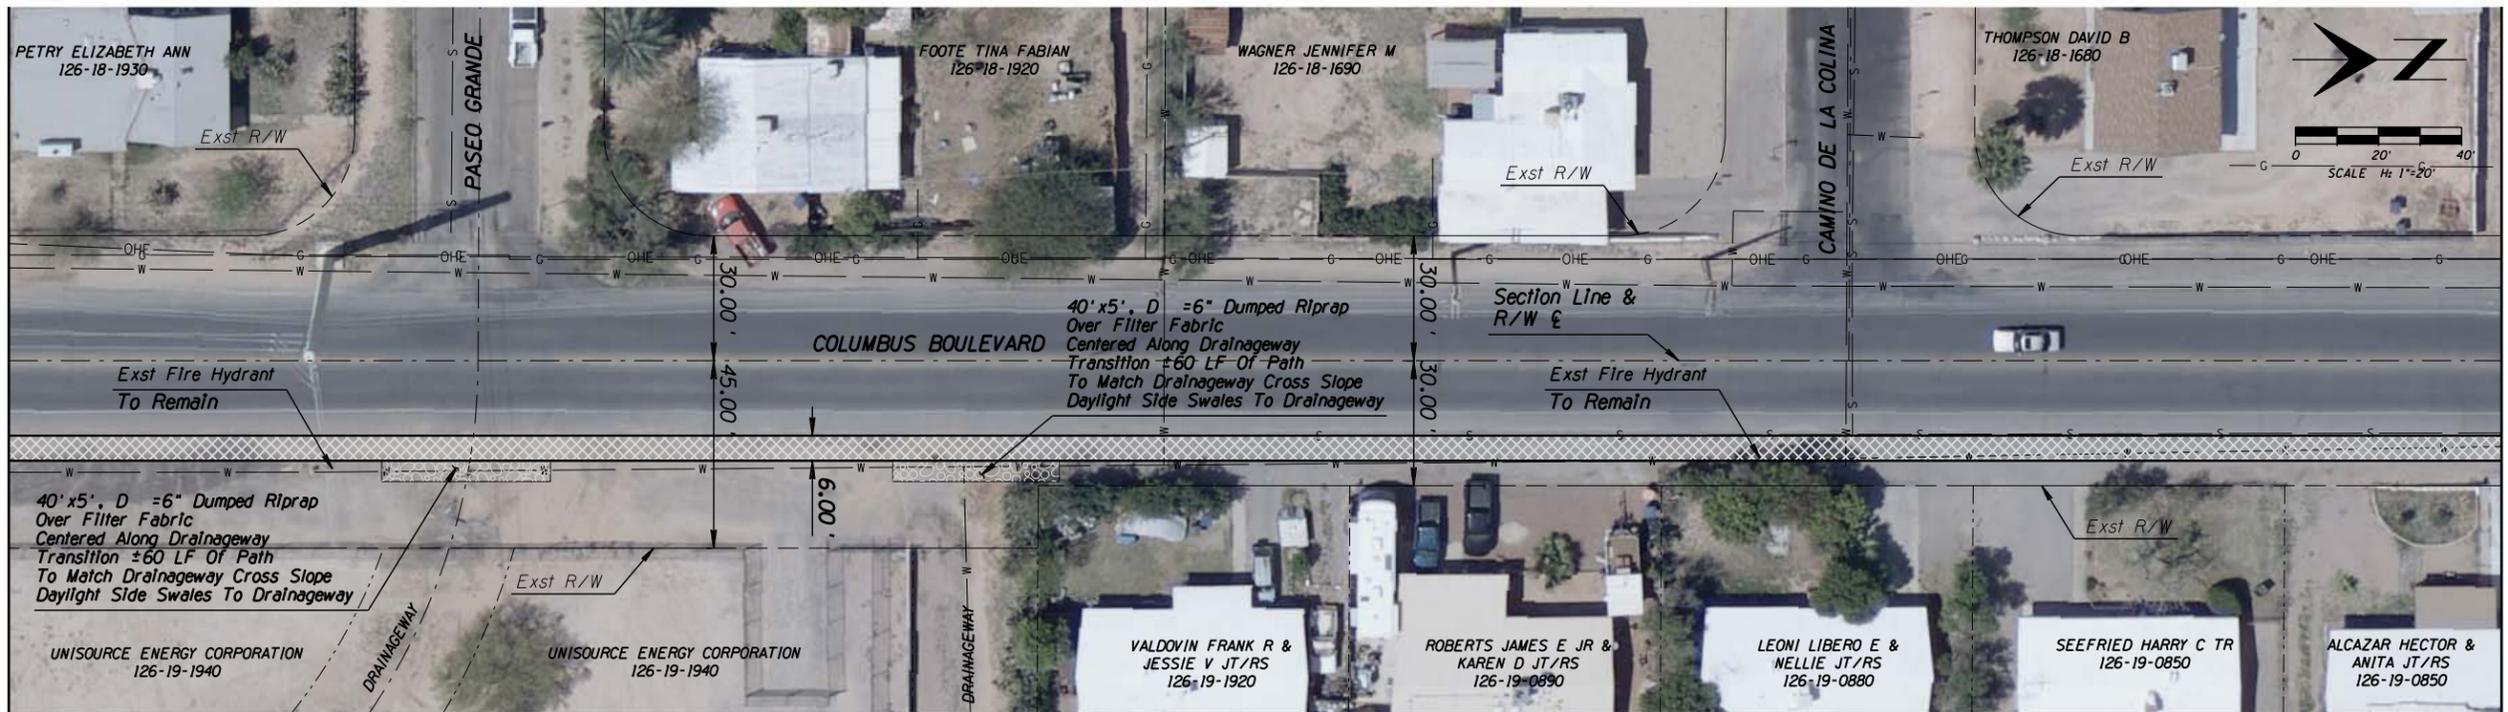

SEE NEXT SHEET

9/21/2009 11:31:55 AM S Lee

P:\209017.01\Cad\03-209017.01-p01.dgn

Two working days before you dip-call for the blue stakes  
**1-800-782-5348**  
 1-800-STAKE-11  
 Blue Stake Center



**EEC** Engineering and Environmental Consultants, Inc.  
 4835 EAST FORT LOWELL ROAD  
 TUCSON, ARIZONA 85712 520-321-4825

NO.	DATE	REVISION	BY	CH	APPR

PRELIMINARY  
**15%**  
 REVIEW  
 NOT FOR  
 CONSTRUCTION  
 OR RECORDING

EEC Job No. 209017.01

DEPARTMENT OF TRANSPORTATION/ENGINEERING DIVISION		3
COLUMBUS CORRIDOR PEDESTRIAN PATH		OF 5
<b>CITY OF TUCSON</b>	DRWN BY: KJH	09/09
	DSGN BY: PFT	09/09
	CHKD BY: SAM	09/09
REF: _____	SCALE: H: 1"=20'	V: N/A
PLAN NO. U-2009-XXX		

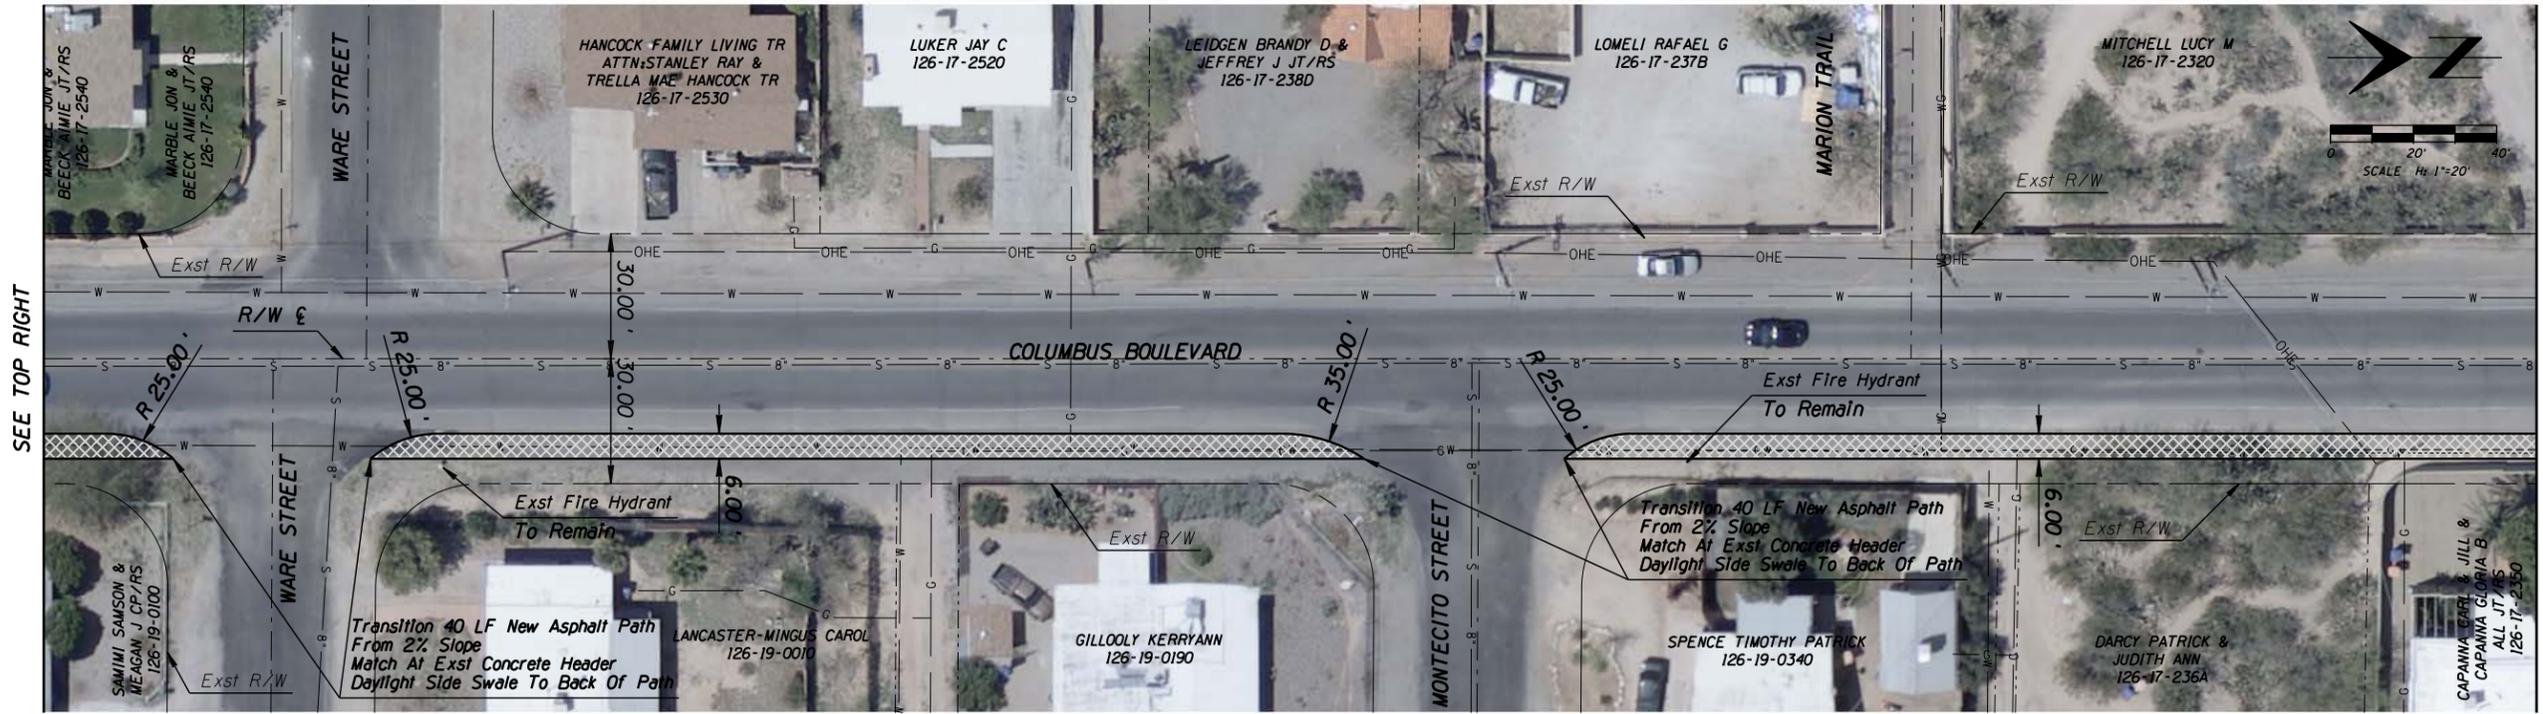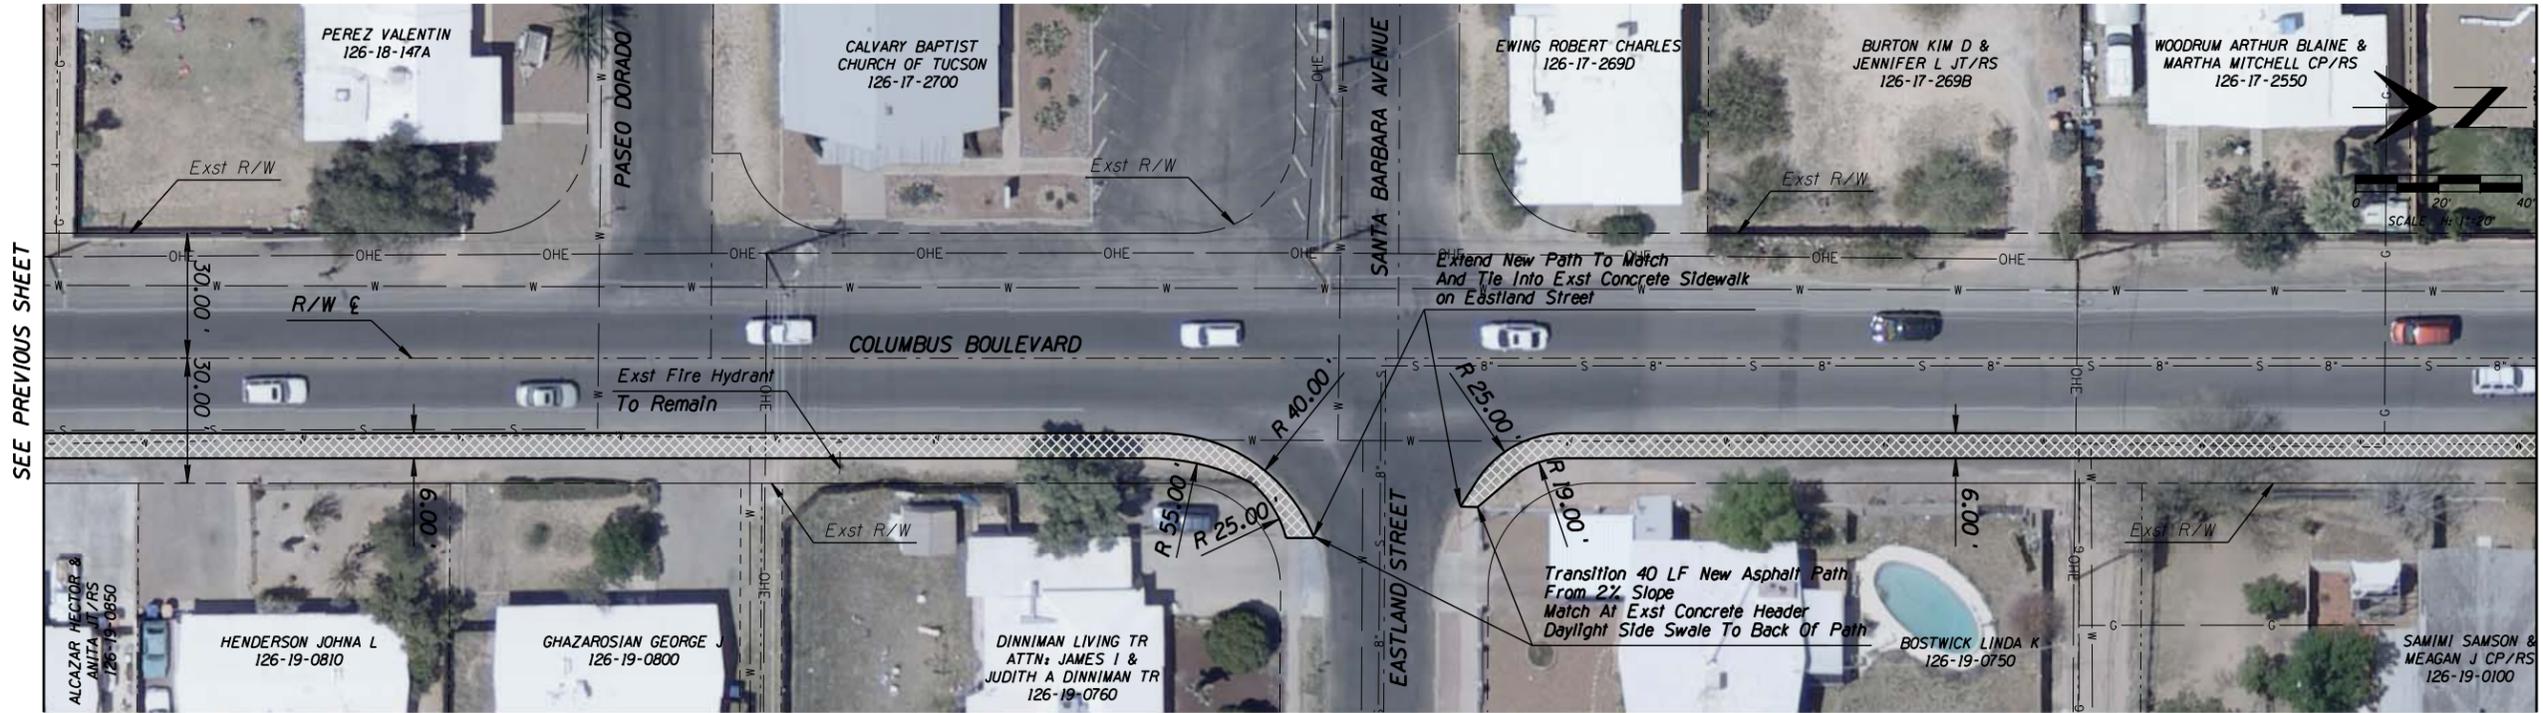

SEE PREVIOUS SHEET

SEE BELOW LEFT

SEE TOP RIGHT

SEE NEXT SHEET

9/21/2009 11:35:23 AM S Lee

P:\209017.01\Cad\04-209017.01-p02.dgn

Two working days before you dip-call for the blue stakes  
**1-800-782-5348**  
 1-800-STAKE-11  
 Blue Stake Center

**EEC** Engineering and Environmental Consultants, Inc.  
 4855 EAST FORT LOWELL ROAD  
 TUCSON, ARIZONA 85712 520-321-4825

NO.	DATE	REVISION	BY	CH	APPR

PRELIMINARY  
**15%**  
 REVIEW  
 NOT FOR  
 CONSTRUCTION  
 OR RECORDING

DEPARTMENT OF TRANSPORTATION/ENGINEERING DIVISION		4
COLUMBUS CORRIDOR PEDESTRIAN PATH		OF 5
<b>CITY OF TUCSON</b>	DRWN BY: KJH	09/09
	DSGN BY: PFT	09/09
	CHKD BY: SAM	09/09
REF	SCALE: H: 1"=20'	V: N/A
PLAN NO.	U-2009-XXX	


EEC Job No. 209017.01

9/21/2009 11:39:51 AM SLee





SEE PREVIOUS SHEET

SEE BELOW LEFT

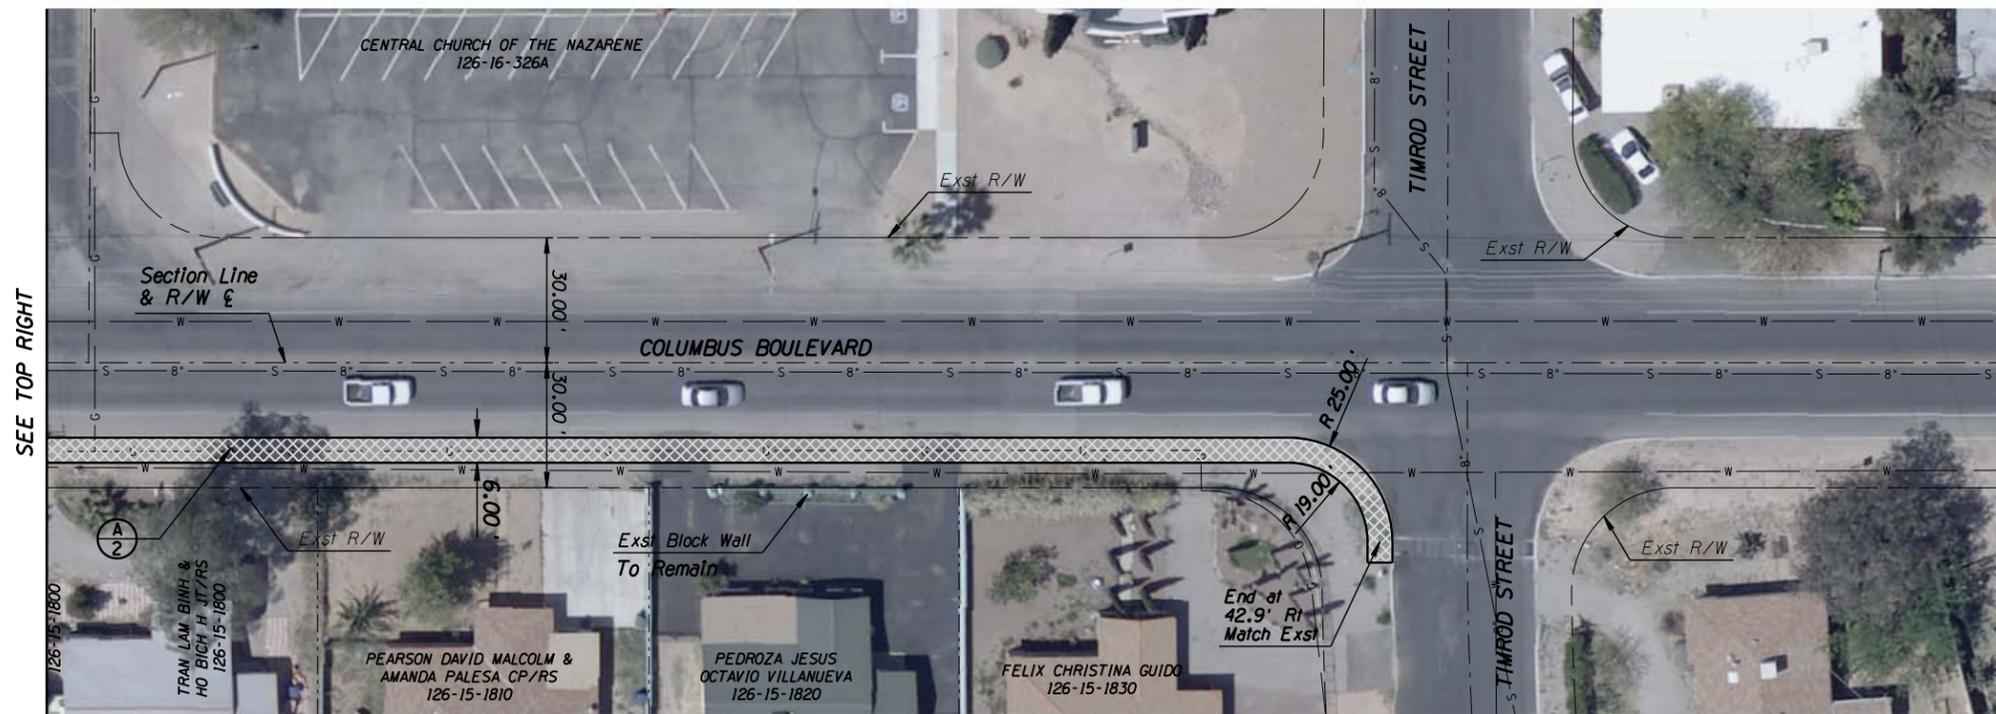

SEE TOP RIGHT

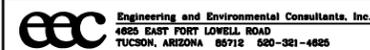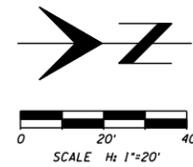

NO.	DATE	REVISION	BY	CH	APPR

PRELIMINARY  
15%  
REVIEW  
NOT FOR  
CONSTRUCTION  
OR RECORDING

EEC Job No. 209017.01

DEPARTMENT OF TRANSPORTATION/ENGINEERING DIVISION		5			
COLUMBUS CORRIDOR PEDESTRIAN PATH		OF			
5					
	DRWN BY: KJH	09/09	REF	SCALE	H <sub>v</sub>
	DSGN BY: PFT	09/09			V <sub>t</sub>
	CHKD BY: SAM	09/09	PLAN NO.	U-2009-XXX	