



VIEW FROM NORTHEAST CORNER




VIEW FROM SOUTHWEST CORNER

AERIAL SITE WITH CONTEXT



ENLARGED SITE SCALE 1" = 20'

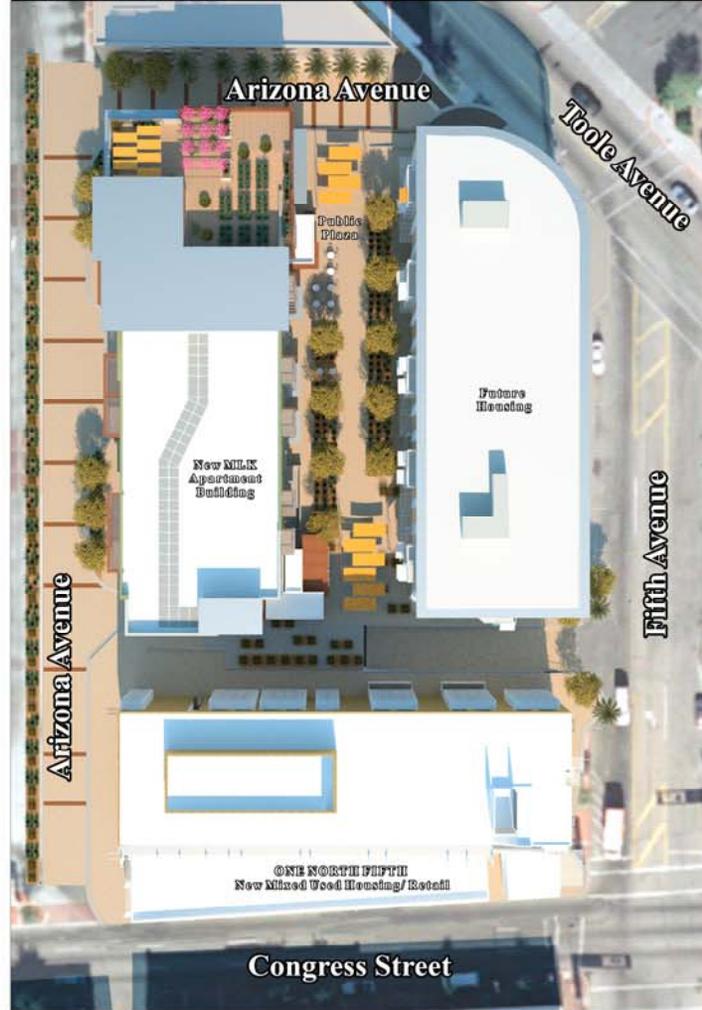

HOTEL CONGRESS



HISTORIC TRAIN DEPOT



HOTEL CONGRESS



MACARTHUR BUILDING



ONE NORTH FIFTH




ONE NORTH FIFTH




MLK APARTMENTS AT DEPOT PLAZA





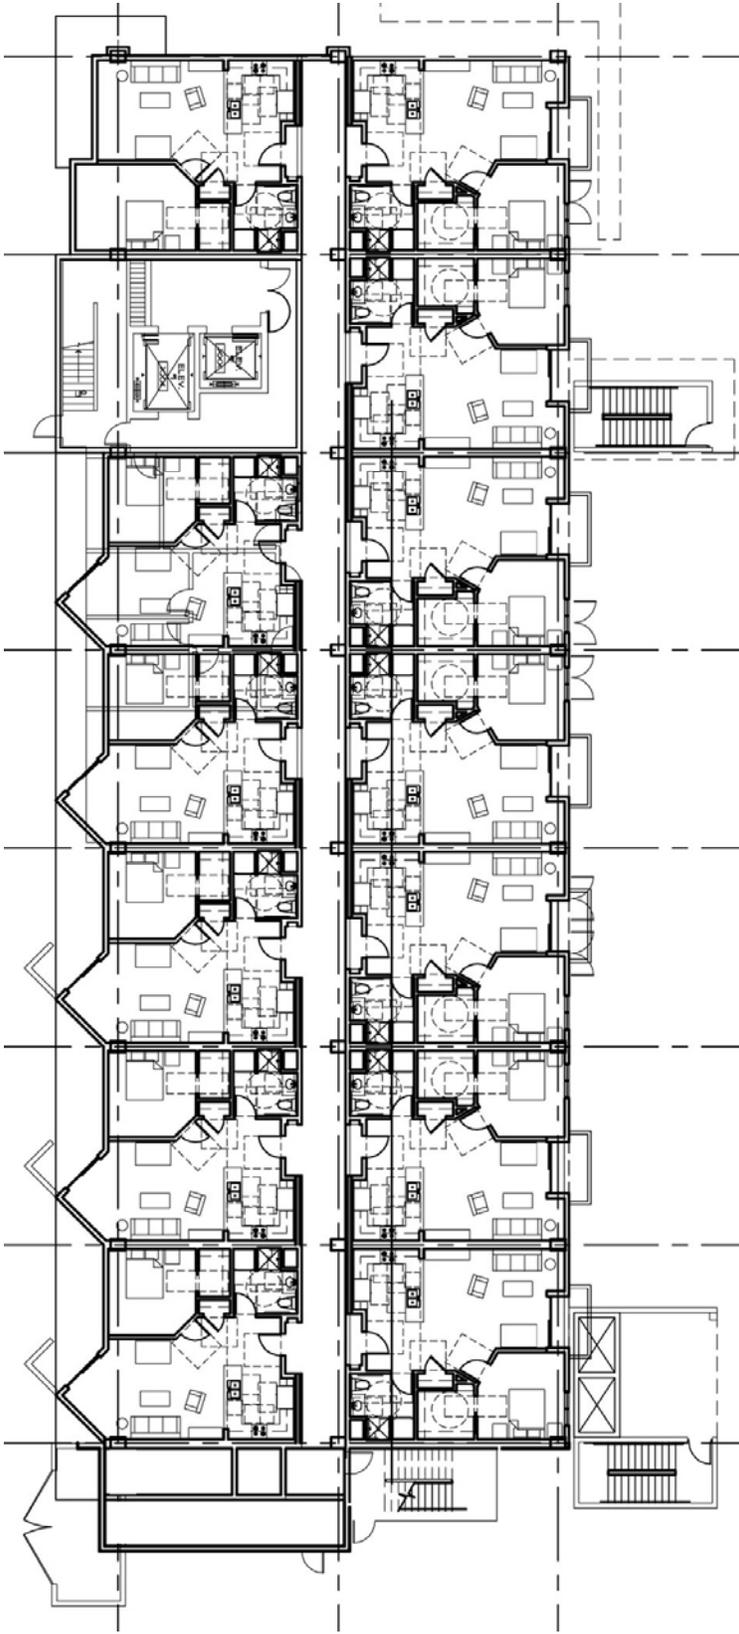

Typical floor plate – 13 units per floor

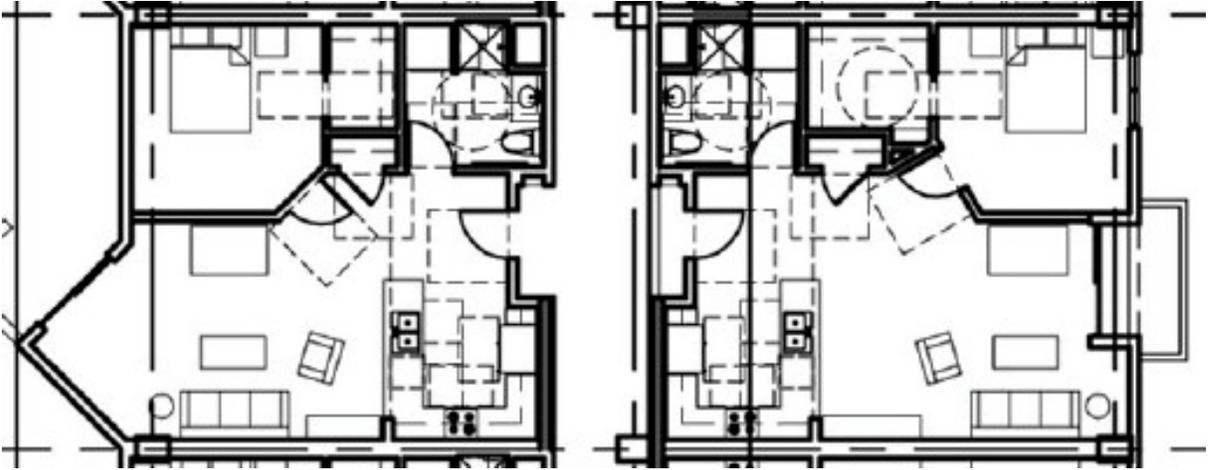

Typical unit floor plans – Approximately 800 sf each.