

# VARIANCE FOUNTAIN OF LIFE LUTHERAN CHURCH

## REQUEST

1) TO INCREASE THE TOTAL MAXIMUM SIGN AREA IN SINGLE FAMILY RESIDENTIAL DISTRICT FROM 20 SQUARE FEET TO 215 SQUARE FEET.

## INDEX

- 1 COVER PAGE
- 2 MAIN FREESTANDING ROAD SIGN INFO
- 3 MAIN BUILDING SIGN INFO
- 4 DIRECTIONAL WALL SIGN INFO
- 5 FREESTANDING SIGN INFO
- 6 FREESTANDING SIGN INFO
- 7 SITE PLAN
- 8 SITE PLAN W/SETBACKS



3808 E. 38TH STREET  
TUCSON, ARIZONA 85713

520.748.1540  
520.571.9120 Fax

FILE NAME: 12996[PER]FOUNTAIN OF LIFE[SIGN PACKAGE]R6

JOB NAME: FOUNTAIN OF LIFE LUTHERAN CHURCH

JOB ADDRESS: 710 S. KOLB RD.

CITY: TUCSON

SUITE: N/A

ZIP: 85710

COPYRIGHT BY ADDISIGNS, INC. SOLE PROPERTY OF ADDISIGNS. IT IS NOT TO BE REPRODUCED, COPIED, PHOTOGRAPHED, EXHIBITED OR USED IN ANY FASHION WITHOUT THE EXPRESSED WRITTEN APPROVAL OF ADDISIGNS, INC.

ACCEPT DATE: \_\_\_\_\_ BUYER SIGNATURE: \_\_\_\_\_ ADDISIGNS: \_\_\_\_\_ SHOP APPROVAL 1: \_\_\_\_\_ SHOP APPROVAL 2: \_\_\_\_\_

PAGE 1 OF 8

**MAIN FREESTANDING ROAD SIGNS**

**VARIANCE FOR SIGN AREA ONLY**

SCALE 3/8"=1'-0"

PRIMARY SIGN

\*EACH ONE NOT TO EXCEED 50 SQUARE FEET.

43.4 TOTAL SQUARE FEET

(A)


10' in height from to of adjacent street curb



OPTION 1




OPTION 2

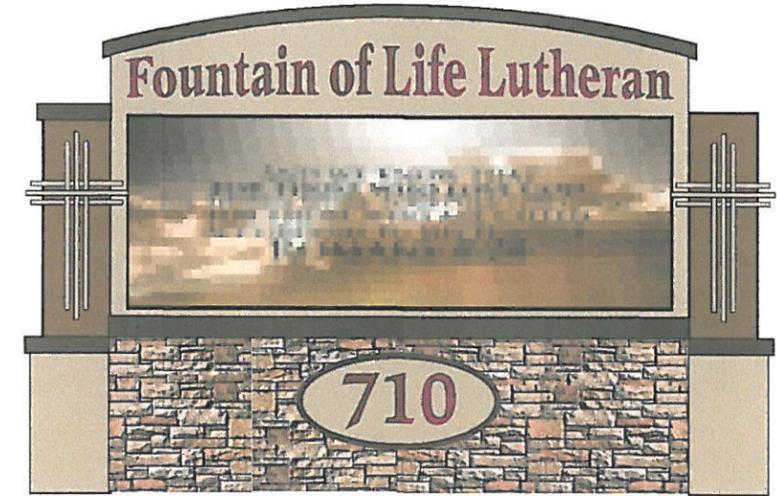

OPTION 3

FABRICATE AND INSTALL ONE (1) DOUBLE FACE MONUMENT WITH FCO ALUMINUM PANELS AND VINYL APPLIED DESIGNS.  
INSTALL TWO (2) FULL COLOR ELECTRONIC MESSAGE CENTER BOARDS

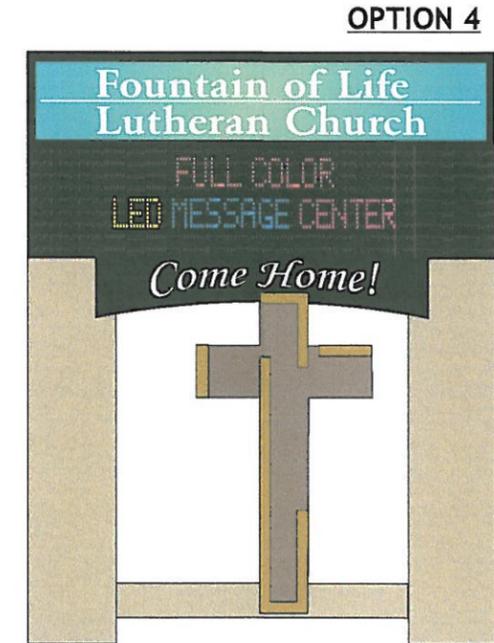

OPTION 4

\* SUBJECT TO FINAL REVIEW BY CITY OFFICIALS FOR SIGN CODE COMPLIANCE  
\*\* DUE TO PRINTER TECHNOLOGY, PRINTED COLORS MAY VARY FROM COLOR CALL OUTS SHOWN. SEE PHYSICAL SAMPLES OF COLORS FOR MOST ACCURATE REPRESENTATION.



3808 E. 38TH STREET  
TUCSON, ARIZONA 85713

520.748.1540  
520.571.9120 Fax

FILE NAME: 12996[PER]FOUNTAIN OF LIFE[SIGN PACKAGE]R6  
JOB NAME: FOUNTAIN OF LIFE LUTHERAN CHURCH  
JOB ADDRESS: 710 S. KOLB RD.  
CITY: TUCSON  
SUITE: N/A  
ZIP: 85710

**PERMIT COPY**

COPYRIGHT BY ADDISIGNS, INC. SOLE PROPERTY OF ADDISIGNS. IT IS NOT TO BE REPRODUCED, COPIED, PHOTOGRAPHED, EXHIBITED OR USED IN ANY FASHION WITHOUT THE EXPRESSED WRITTEN APPROVAL OF ADDISIGNS, INC.

ACCEPT DATE: \_\_\_\_\_ BUYER SIGNATURE: \_\_\_\_\_ ADDISIGNS: \_\_\_\_\_ SHOP APPROVAL 1: \_\_\_\_\_ SHOP APPROVAL 2: \_\_\_\_\_

**MAIN BUILDING SIGNS**

SCALE 3/8"=1'-0"

WALL SIGN



105 TOTAL SQUARE FEET

Ⓑ

15.0'

7.0'

*Fountain  
of Life*

FABRICATE AND INSTALL ONE(1) SET OF INDIVIDUAL LETTERS.

POSSIBLE LOCATIONS FOR MAIN BUILDING SIGN (ALL EAST ELEVATIONS)



\* SUBJECT TO FINAL REVIEW BY CITY OFFICIALS FOR SIGN CODE COMPLIANCE.  
\*\* DUE TO PRINTER TECHNOLOGY, PRINTED COLORS MAY VARY FROM COLOR CALL OUTS SHOWN. SEE PHYSICAL SAMPLES OF COLORS FOR MOST ACCURATE REPRESENTATION.



3808 E. 38TH STREET  
TUCSON, ARIZONA 85713

520.748.1540  
520.571.9120 Fax

FILE NAME: 12996[PER]FOUNTAIN OF LIFE[SIGN PACKAGE]R6  
JOB NAME: FOUNTAIN OF LIFE LUTHERAN CHURCH  
JOB ADDRESS: 710 S. KOLB RD.  
CITY: TUCSON  
SUITE: N/A  
ZIP: 85710

**PERMIT COPY**

COPYRIGHT BY ADDISIGNS, INC. SOLE PROPERTY OF ADDISIGNS. IT IS NOT TO BE REPRODUCED, COPIED, PHOTOGRAPHED, EXHIBITED OR USED IN ANY FASHION WITHOUT THE EXPRESSED WRITTEN APPROVAL OF ADDISIGNS, INC.

ACCEPT DATE: \_\_\_\_\_ BUYER SIGNATURE: \_\_\_\_\_ ADDISIGNS: \_\_\_\_\_ SHOP APPROVAL 1: \_\_\_\_\_ SHOP APPROVAL 2: \_\_\_\_\_

**DIRECTIONAL WALL SIGN**

SCALE 1"=1'-0"

WALL SIGN




6 TOTAL SQUARE FEET



2.0'

3.0'

 

FABRICATE AND INSTALL ONE(1) WALL SIGN.



\* SUBJECT TO FINAL REVIEW BY CITY OFFICIALS FOR SIGN CODE COMPLIANCE.  
\*\* DUE TO PRINTER TECHNOLOGY, PRINTED COLORS MAY VARY FROM COLOR CALL OUTS SHOWN, SEE PHYSICAL SAMPLES OF COLORS FOR MOST ACCURATE REPRESENTATION.



3808 E. 38TH STREET  
TUCSON, ARIZONA 85713

520.748.1540  
520.571.9120 Fax

FILE NAME: 12996[PER]FOUNTAIN OF LIFE[SIGN PACKAGE]R6  
 JOB NAME: FOUNTAIN OF LIFE LUTHERAN CHURCH  
 JOB ADDRESS: 710 S. KOLB RD.  
 CITY: TUCSON  
 SUITE: N/A  
 ZIP: 85710

COPYRIGHT BY ADDISIGNS, INC. SOLE PROPERTY OF ADDISIGNS. IT IS NOT TO BE REPRODUCED, COPIED, PHOTOGRAPHED, EXHIBITED OR USED IN ANY FASHION WITHOUT THE EXPRESSED WRITTEN APPROVAL OF ADDISIGNS, INC.

ACCEPT DATE: \_\_\_\_\_ BUYER SIGNATURE: \_\_\_\_\_ ADDISIGNS: \_\_\_\_\_ SHOP APPROVAL 1: \_\_\_\_\_ SHOP APPROVAL 2: \_\_\_\_\_


**PERMIT COPY**

**ENTRANCE FREESTANDING SIGNS**

SCALE 1/2"=1'-0"

NORTH & SOUTH ENTRANCE FREESTANDING SIGNS

37 TOTAL SQUARE FEET

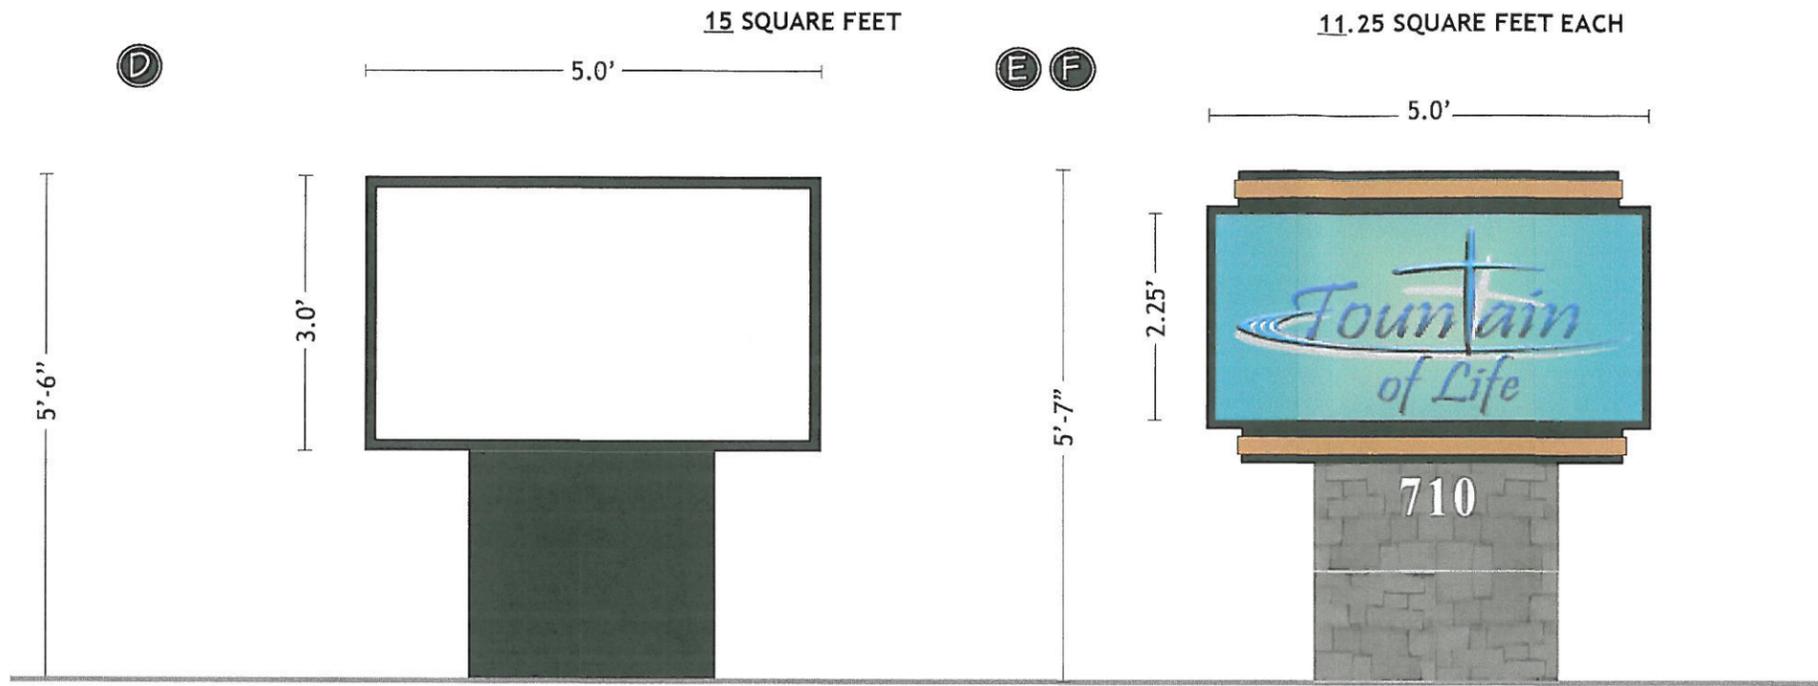

FABRICATE AND INSTALL THREE(3) FREESTANDING SIGNS.

\* SUBJECT TO FINAL REVIEW BY CITY OFFICIALS FOR SIGN CODE COMPLIANCE  
 \*\* DUE TO PRINTER TECHNOLOGY, PRINTED COLORS MAY VARY FROM COLOR CALL OUTS SHOWN. SEE PHYSICAL SAMPLES OF COLORS FOR MOST ACCURATE REPRESENTATION.



3808 E. 38TH STREET  
 TUCSON, ARIZONA 85713

520.748.1540  
 520.571.9120 Fax

FILE NAME: 12996[PER]FOUNTAIN OF LIFE[SIGN PACKAGE]R6  
 JOB NAME: FOUNTAIN OF LIFE LUTHERAN CHURCH  
 JOB ADDRESS: 710 S. KOLB RD.  
 CITY: TUCSON  
 SUITE: N/A  
 ZIP: 85710

**PERMIT COPY**

COPYRIGHT BY ADDISIGNS, INC. SOLE PROPERTY OF ADDISIGNS. IT IS NOT TO BE REPRODUCED, COPIED, PHOTOGRAPHED, EXHIBITED OR USED IN ANY FASHION WITHOUT THE EXPRESSED WRITTEN APPROVAL OF ADDISIGNS, INC.  
 ACCEPT DATE: \_\_\_\_\_ BUYER SIGNATURE: \_\_\_\_\_ ADDISIGNS: \_\_\_\_\_ SHOP APPROVAL 1: \_\_\_\_\_ SHOP APPROVAL 2: \_\_\_\_\_

**INTERIOR FREESTANDING SIGNS**

SCALE 3/4"=1'-0"


FREESTANDING SIGNS



6 SQUARE FEET EACH



3.0'

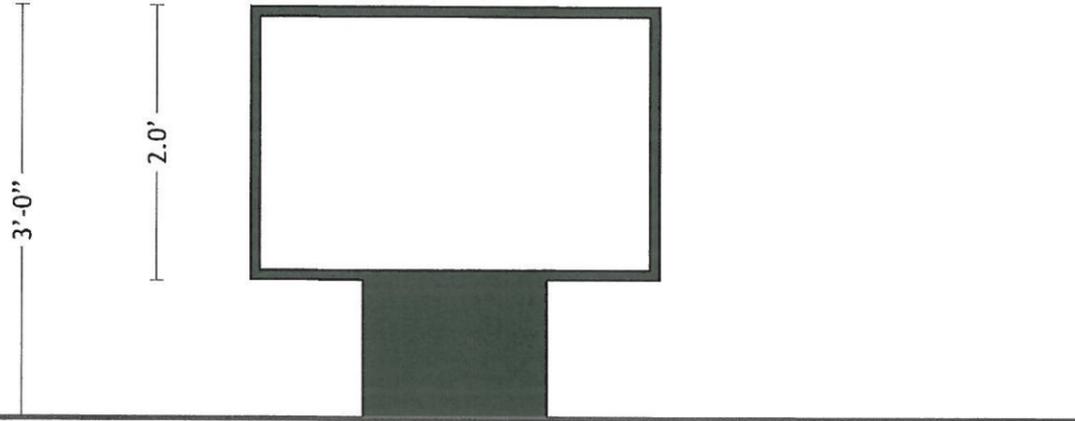

FABRICATE AND INSTALL TWO(2) FREESTANDING SIGNS.

\* SUBJECT TO FINAL REVIEW BY CITY OFFICIALS FOR SIGN CODE COMPLIANCE.  
\*\* DUE TO PRINTER TECHNOLOGY, PRINTED COLORS MAY VARY FROM COLOR CALL OUTS SHOWN, SEE PHYSICAL SAMPLES OF COLORS FOR MOST ACCURATE REPRESENTATION.



3808 E. 38TH STREET  
TUCSON, ARIZONA 85713

520.748.1540  
520.571.9120 Fax

FILE NAME: 12996[PER]FOUNTAIN OF LIFE[SIGN PACKAGE]R6  
 JOB NAME: FOUNTAIN OF LIFE LUTHERAN CHURCH  
 JOB ADDRESS: 710 S. KOLB RD.  
 CITY: TUCSON  
 SUITE: N/A  
 ZIP: 85710

**PERMIT COPY**

COPYRIGHT BY ADDISIGNS, INC. SOLE PROPERTY OF ADDISIGNS. IT IS NOT TO BE REPRODUCED, COPIED, PHOTOGRAPHED, EXHIBITED OR USED IN ANY FASHION WITHOUT THE EXPRESSED WRITTEN APPROVAL OF ADDISIGNS, INC.

ACCEPT DATE: \_\_\_\_\_ BUYER SIGNATURE: \_\_\_\_\_ ADDISIGNS: \_\_\_\_\_ SHOP APPROVAL 1: \_\_\_\_\_ SHOP APPROVAL 2: \_\_\_\_\_

**SITE PLAN**

SCALE 1" = 100'

**FREESTANDING SIGNS**



**FREESTANDING SIGNS**




**MAIN BUILDING SIGN**



**DIRECTIONAL WALL SIGN**



**FREESTANDING ROAD SIGN**

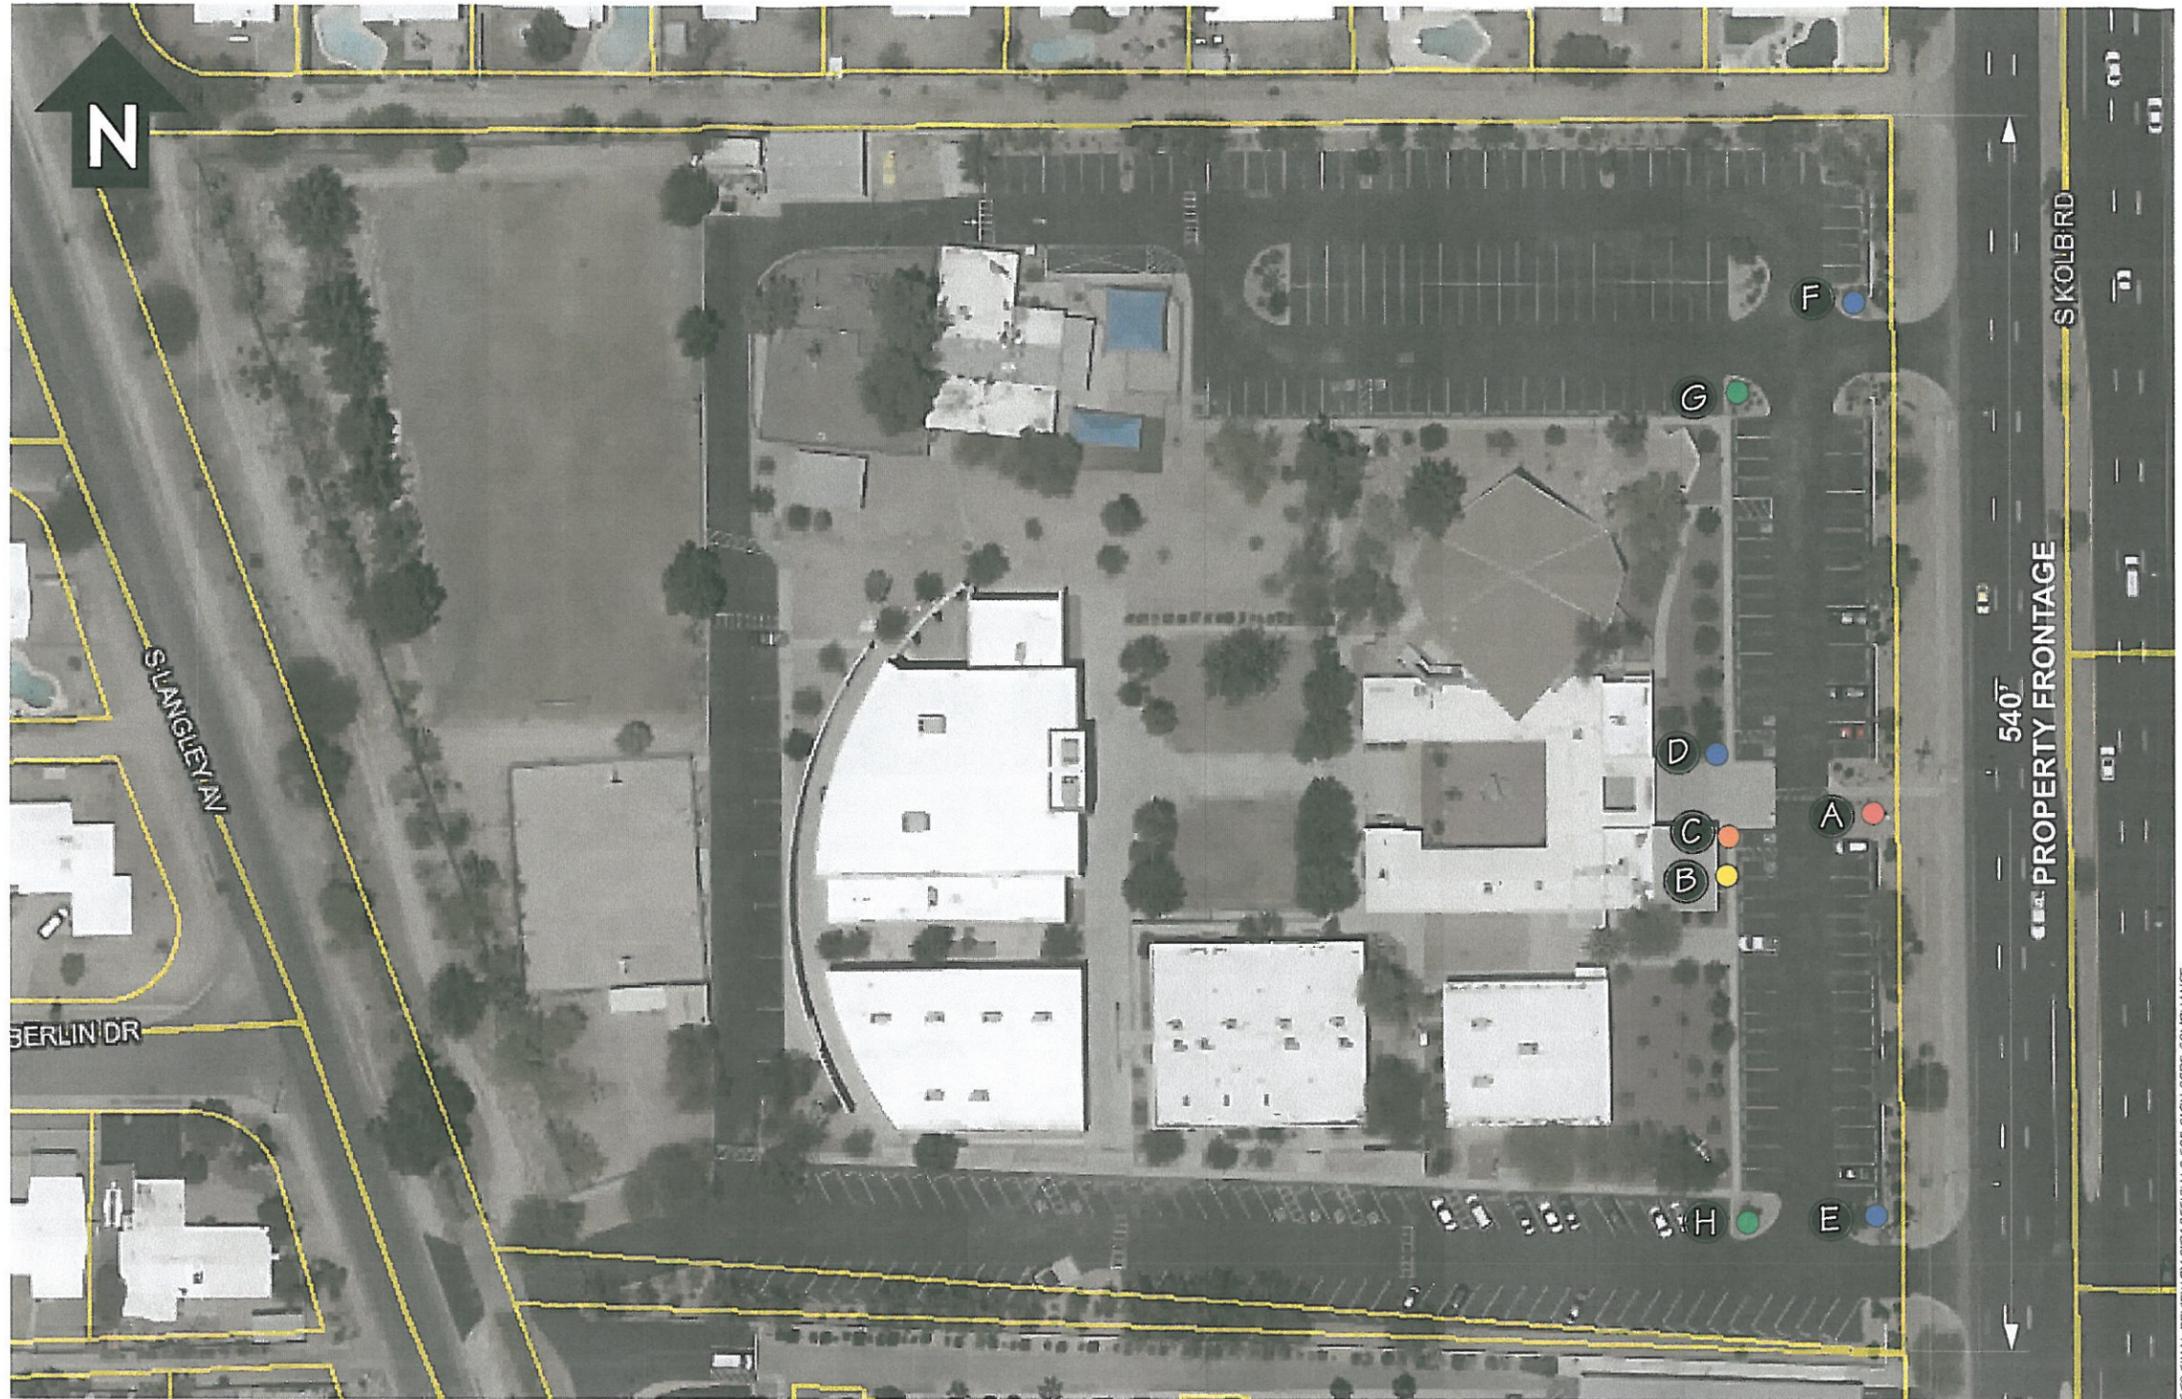

**SIGN LOCATIONS  
SUBJECT TO CHANGE.**

\* SUBJECT TO FINAL REVIEW BY CITY OFFICIALS FOR SIGN CODE COMPLIANCE.  
\*\* DUE TO PRINTER TECHNOLOGY, PRINTED COLORS MAY VARY FROM COLOR CALL OUTS SHOWN. SEE PHYSICAL SAMPLES OF COLORS FOR MOST ACCURATE REPRESENTATION.



3808 E. 38TH STREET  
TUCSON, ARIZONA 85713

**520.748.1540**  
**520.571.9120 Fax**

**FILE NAME:** 12996[PER]FOUNTAIN OF LIFE[SIGN PACKAGE]R6  
**JOB NAME:** FOUNTAIN OF LIFE LUTHERAN CHURCH  
**JOB ADDRESS:** 710 S. KOLB RD.  
**CITY:** TUCSON  
**SUITE:** N/A  
**ZIP:** 85710


**PERMIT COPY**

COPYRIGHT BY ADDISIGNS, INC. SOLE PROPERTY OF ADDISIGNS. IT IS NOT TO BE REPRODUCED, COPIED, PHOTOGRAPHED, EXHIBITED OR USED IN ANY FASHION WITHOUT THE EXPRESSED WRITTEN APPROVAL OF ADDISIGNS, INC.

ACCEPT DATE: \_\_\_\_\_ BUYER SIGNATURE: \_\_\_\_\_ ADDISIGNS: \_\_\_\_\_ SHOP APPROVAL 1: \_\_\_\_\_ SHOP APPROVAL 2: \_\_\_\_\_

**SITE PLAN**

SCALE 1" = 40'

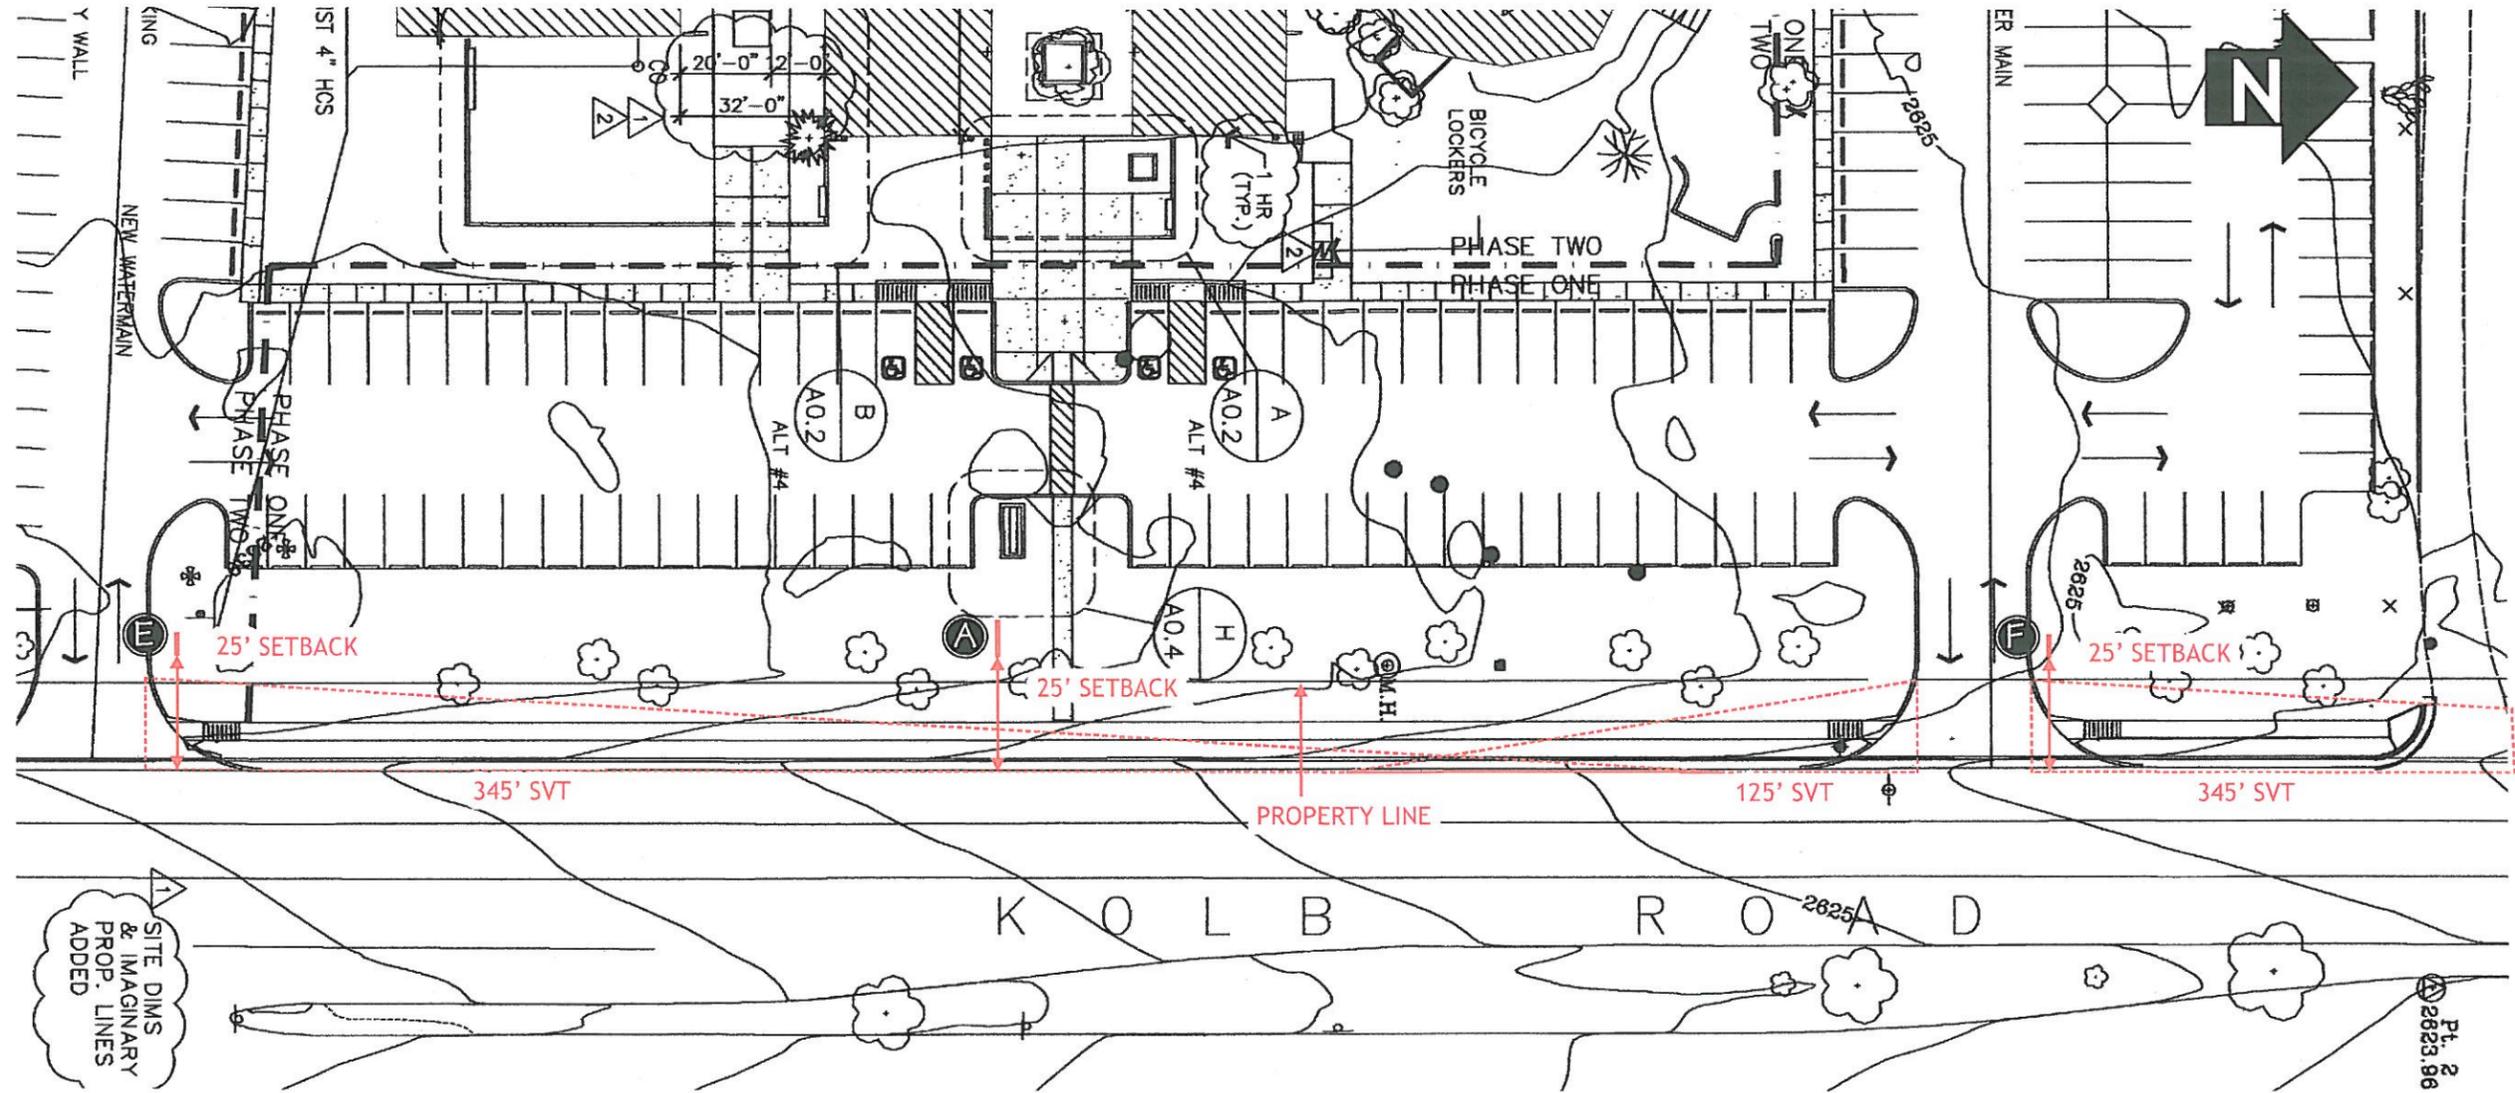

3808 E. 38TH STREET  
TUCSON, ARIZONA 85713

520.748.1540  
520.571.9120 Fax

FILE NAME: 12996[PER]FOUNTAIN OF LIFE[SIGN PACKAGE]R6  
 JOB NAME: FOUNTAIN OF LIFE LUTHERAN CHURCH  
 JOB ADDRESS: 710 S. KOLB RD.  
 CITY: TUCSON  
 SUITE: N/A  
 ZIP: 85710

**PERMIT COPY**

COPYRIGHT BY ADDISIGNS, INC. SOLE PROPERTY OF ADDISIGNS. IT IS NOT TO BE REPRODUCED, COPIED, PHOTOGRAPHED, EXHIBITED OR USED IN ANY FASHION WITHOUT THE EXPRESSED WRITTEN APPROVAL OF ADDISIGNS, INC.

ACCEPT DATE: \_\_\_\_\_ BUYER SIGNATURE: \_\_\_\_\_ ADDISIGNS: \_\_\_\_\_ SHOP APPROVAL 1: \_\_\_\_\_ SHOP APPROVAL 2: \_\_\_\_\_