




- Key Value Keynote Text
- 1 STUCCO SYSTEM OVER 8X8X16 W/ 2" FURR OUT (2X WD STUD AT 24" O.C., FILLED W/ RIGID FOAM INSUL. (SEE ROOM FINISH FOR INT. FINISH))
 - 2 2" STUCCO POPOUT X 4" WIDTH (MATCH FRONT)
 - 3 2X FASCIA W/ MTL. DRIP EDGE
 - 4 ASPHALT SHINGLE ROOF (MATCH EXISTING)
 - 5 STUCCO FOAM PARAPET CAP (MATCH EXISTING)
 - 6 3-PLY BUILT UP ROOF/ROOFER ROOF SHTG.

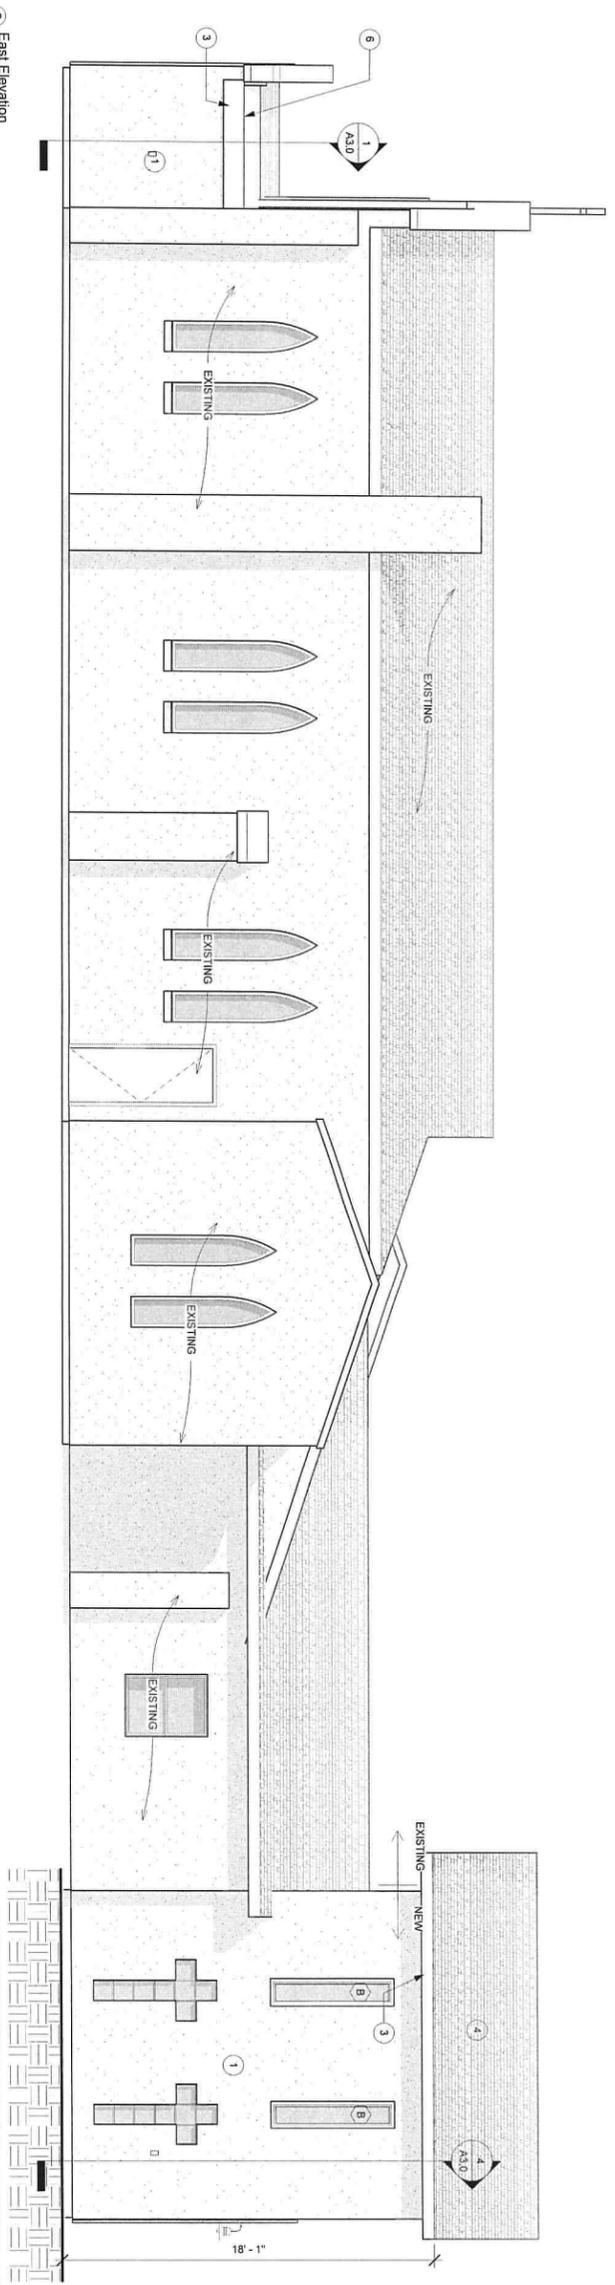

3 East Elevation
1/4" = 1'-0"

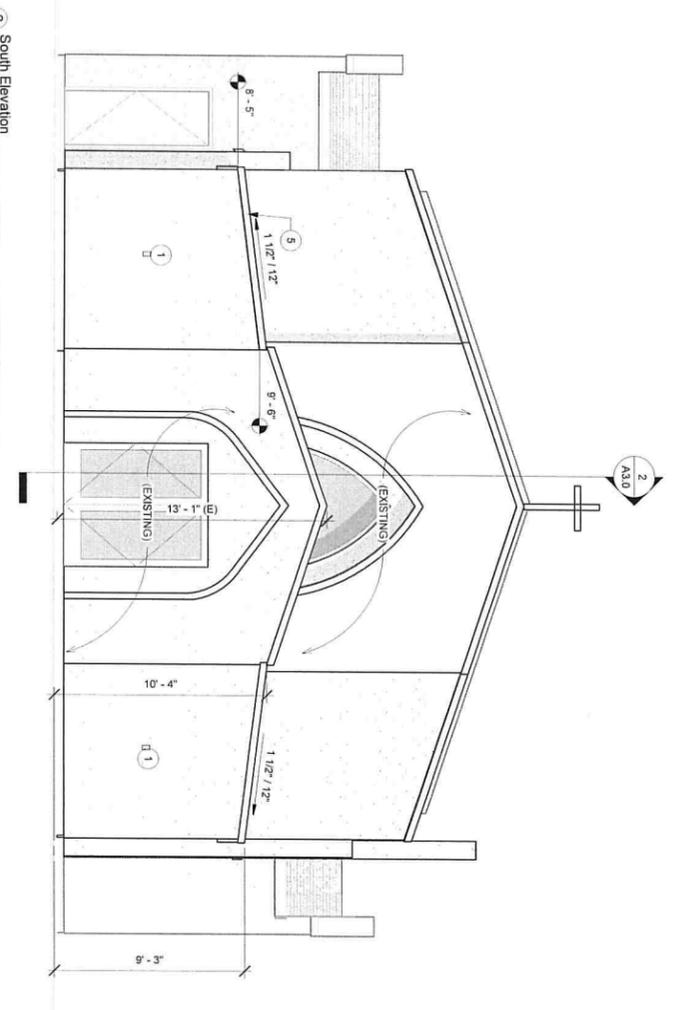


2 South Elevation
1/4" = 1'-0"

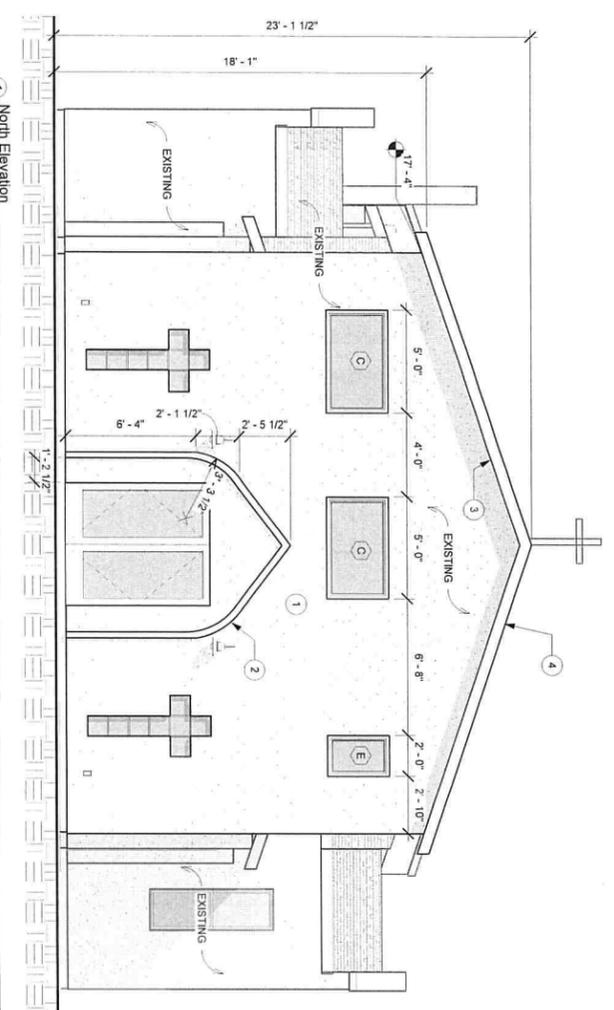

1 North Elevation
1/4" = 1'-0"

DATE: 7/20/2018 8:37:21 AM
DRAWN BY: AE
CHECKED BY: DJ
PROJECT NUMBER: 17092

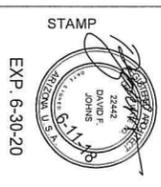

REVIEWED & STAMPED BY:
OMNI ARCHITECTURE
INC.
2910 N Swan Rd ST105,
Tucson, AZ 85712
Phone: (520) 270-6246
E-Mail: david@omniarch.com

PREPARED BY:
CadMan
Designs

617 N. Jasmine PL, Tucson AZ 85710
Phone: (520) 495-8907 E-Mail alex@cadmandesigns.biz

Prayer Room and R & R Addition
Trinity Temple Chapel
1025 E 30th St.
Tucson Az, 85713
Building Elevations

A2.0
SHT OF

