




SITE LAYOUT

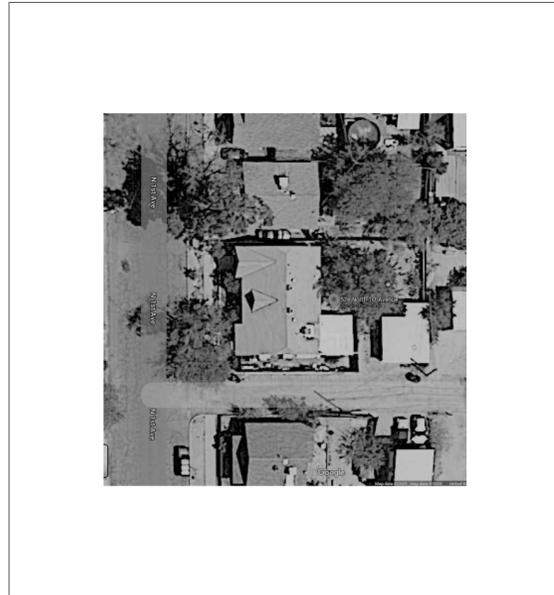


AS-BUILT

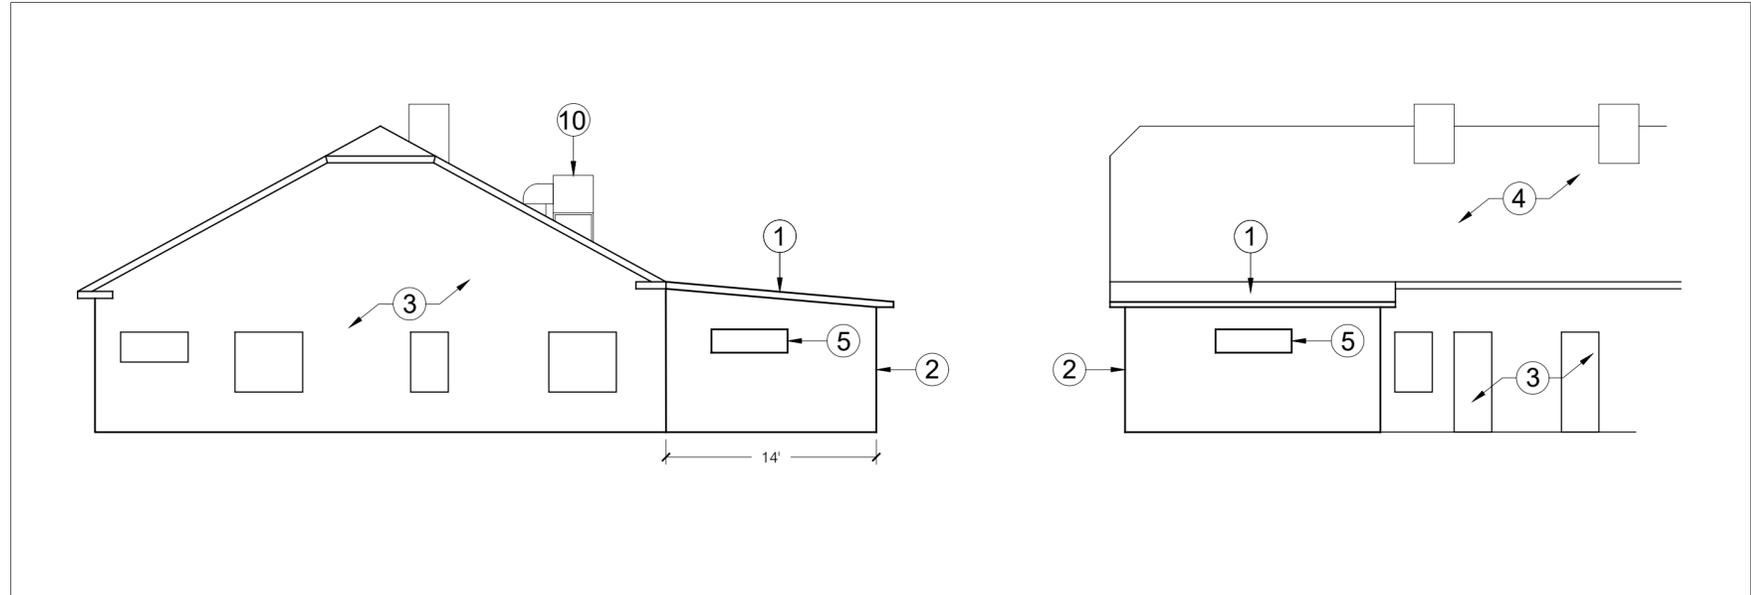

SITE LOCATION MAP

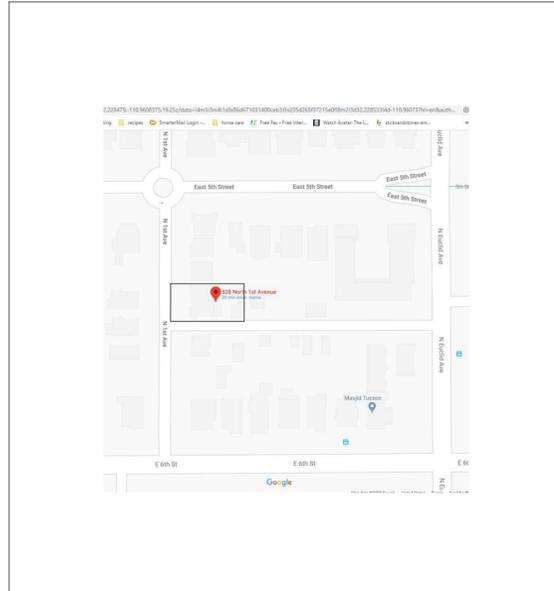

PROPOSED

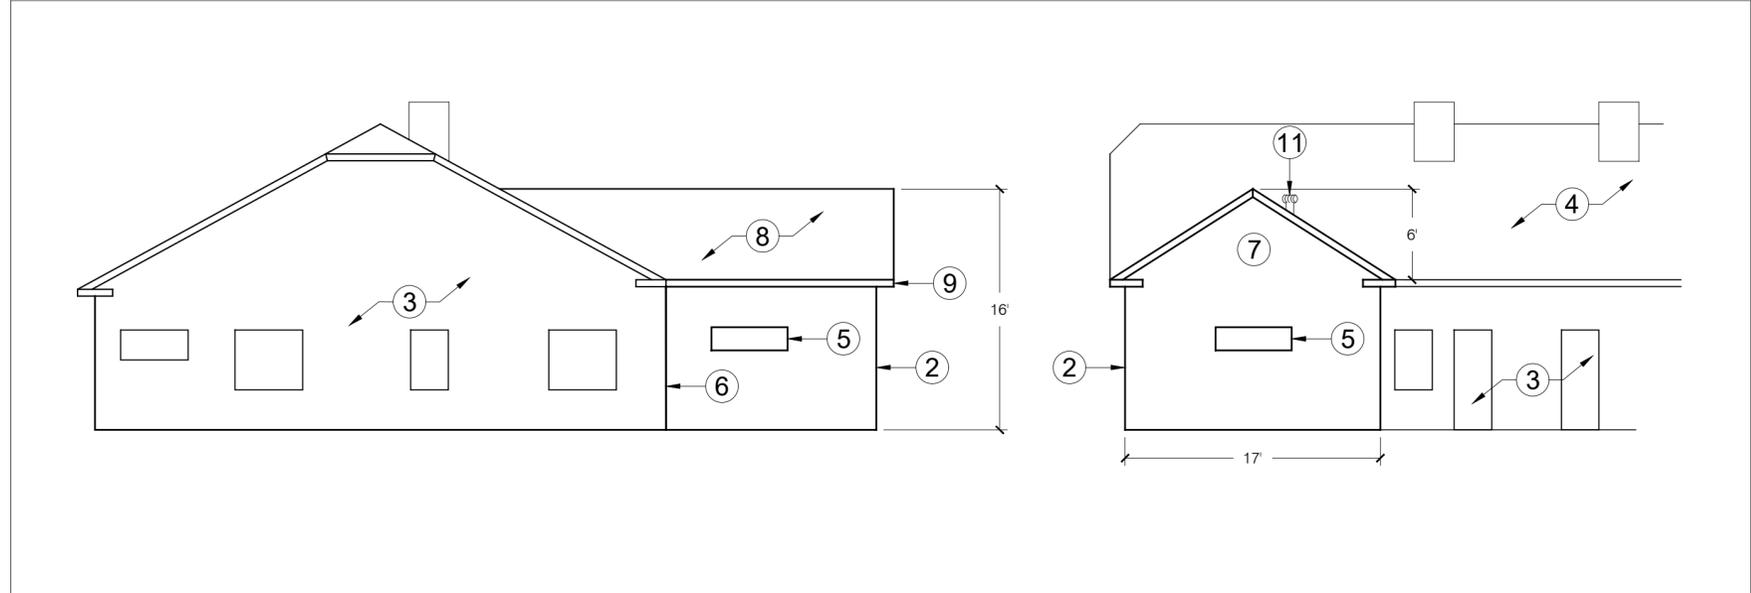

SCOPE OF WORK

- REPAIR EXISTING FAILING SHED ROOF BY BUILDING NEW SHORT GABLED ELEMENT IN SAME LOCATION ON EXISTING WALL STRUCTURE
- REMOVE ROOF MOUNTED SWAMP COOLER
- NOTCH LINE IN WALL STUCCO TO DIFFERENTIATE ADDITION FROM MAIN DWELLING
- NEW SHINGLES TO MATCH EXISTING SHASTA WHITE 3TAB ASPHALT SHINGLE

DRAWING NOTES

- ① FAILING SHED ROOF TO BE REMOVED
- ② EXISTING ADDITION WALL STRUCTURE TO REMAIN
- ③ EXISTING MAIN HOUSE TO BE UNTOUCHED
- ④ EXISTING MAIN HOUSE ROOF TO REMAIN UNTOUCHED. SHASTA WHITE ASPHALT SHINGLE
- ⑤ EXISTING WINDOW TO REMAIN
- ⑥ NOTCH STUCCO TO BETTER DELINEATE EXISTING STRUCTURE FROM ADDITION
- ⑦ NEW GABLE END
- ⑧ REPLACEMENT ROOF MATCHING FRONT GABLE STYLE AND SHASTA WHITE ASPHALT SHINGLE
- ⑨ MATCH FASCIA SIZING TO EXISTING
- ⑩ EXISTING EVAPORATIVE COOLER TO BE REMOVED AND HOLE REPAIRED
- ⑪ NEW TURBINE ROOF VENT TO MATCH EXISTING

CONTACT INFO

CONTRACTOR: MW DESIGN AND CONSTRUCTION / 605-484-7506 / STCKSANDSTNS@YAHOO.COM

OWNERS: MATT WILLIAMS / 605-484-7506

ROOF
REPAIR

DATE: 08/12/2020

THE TREEHOUSE
528 N 1ST AVE.
Tucson, AZ 85719

..ADMIN\LOGO\MW logo stacked.jpg

SCALE: 1/8" = 1'-0"

A1
COVER PAGE