


TYPICAL STREET SECTION FOR 150' ROW
(SCENIC ROUTE CORRIDOR)

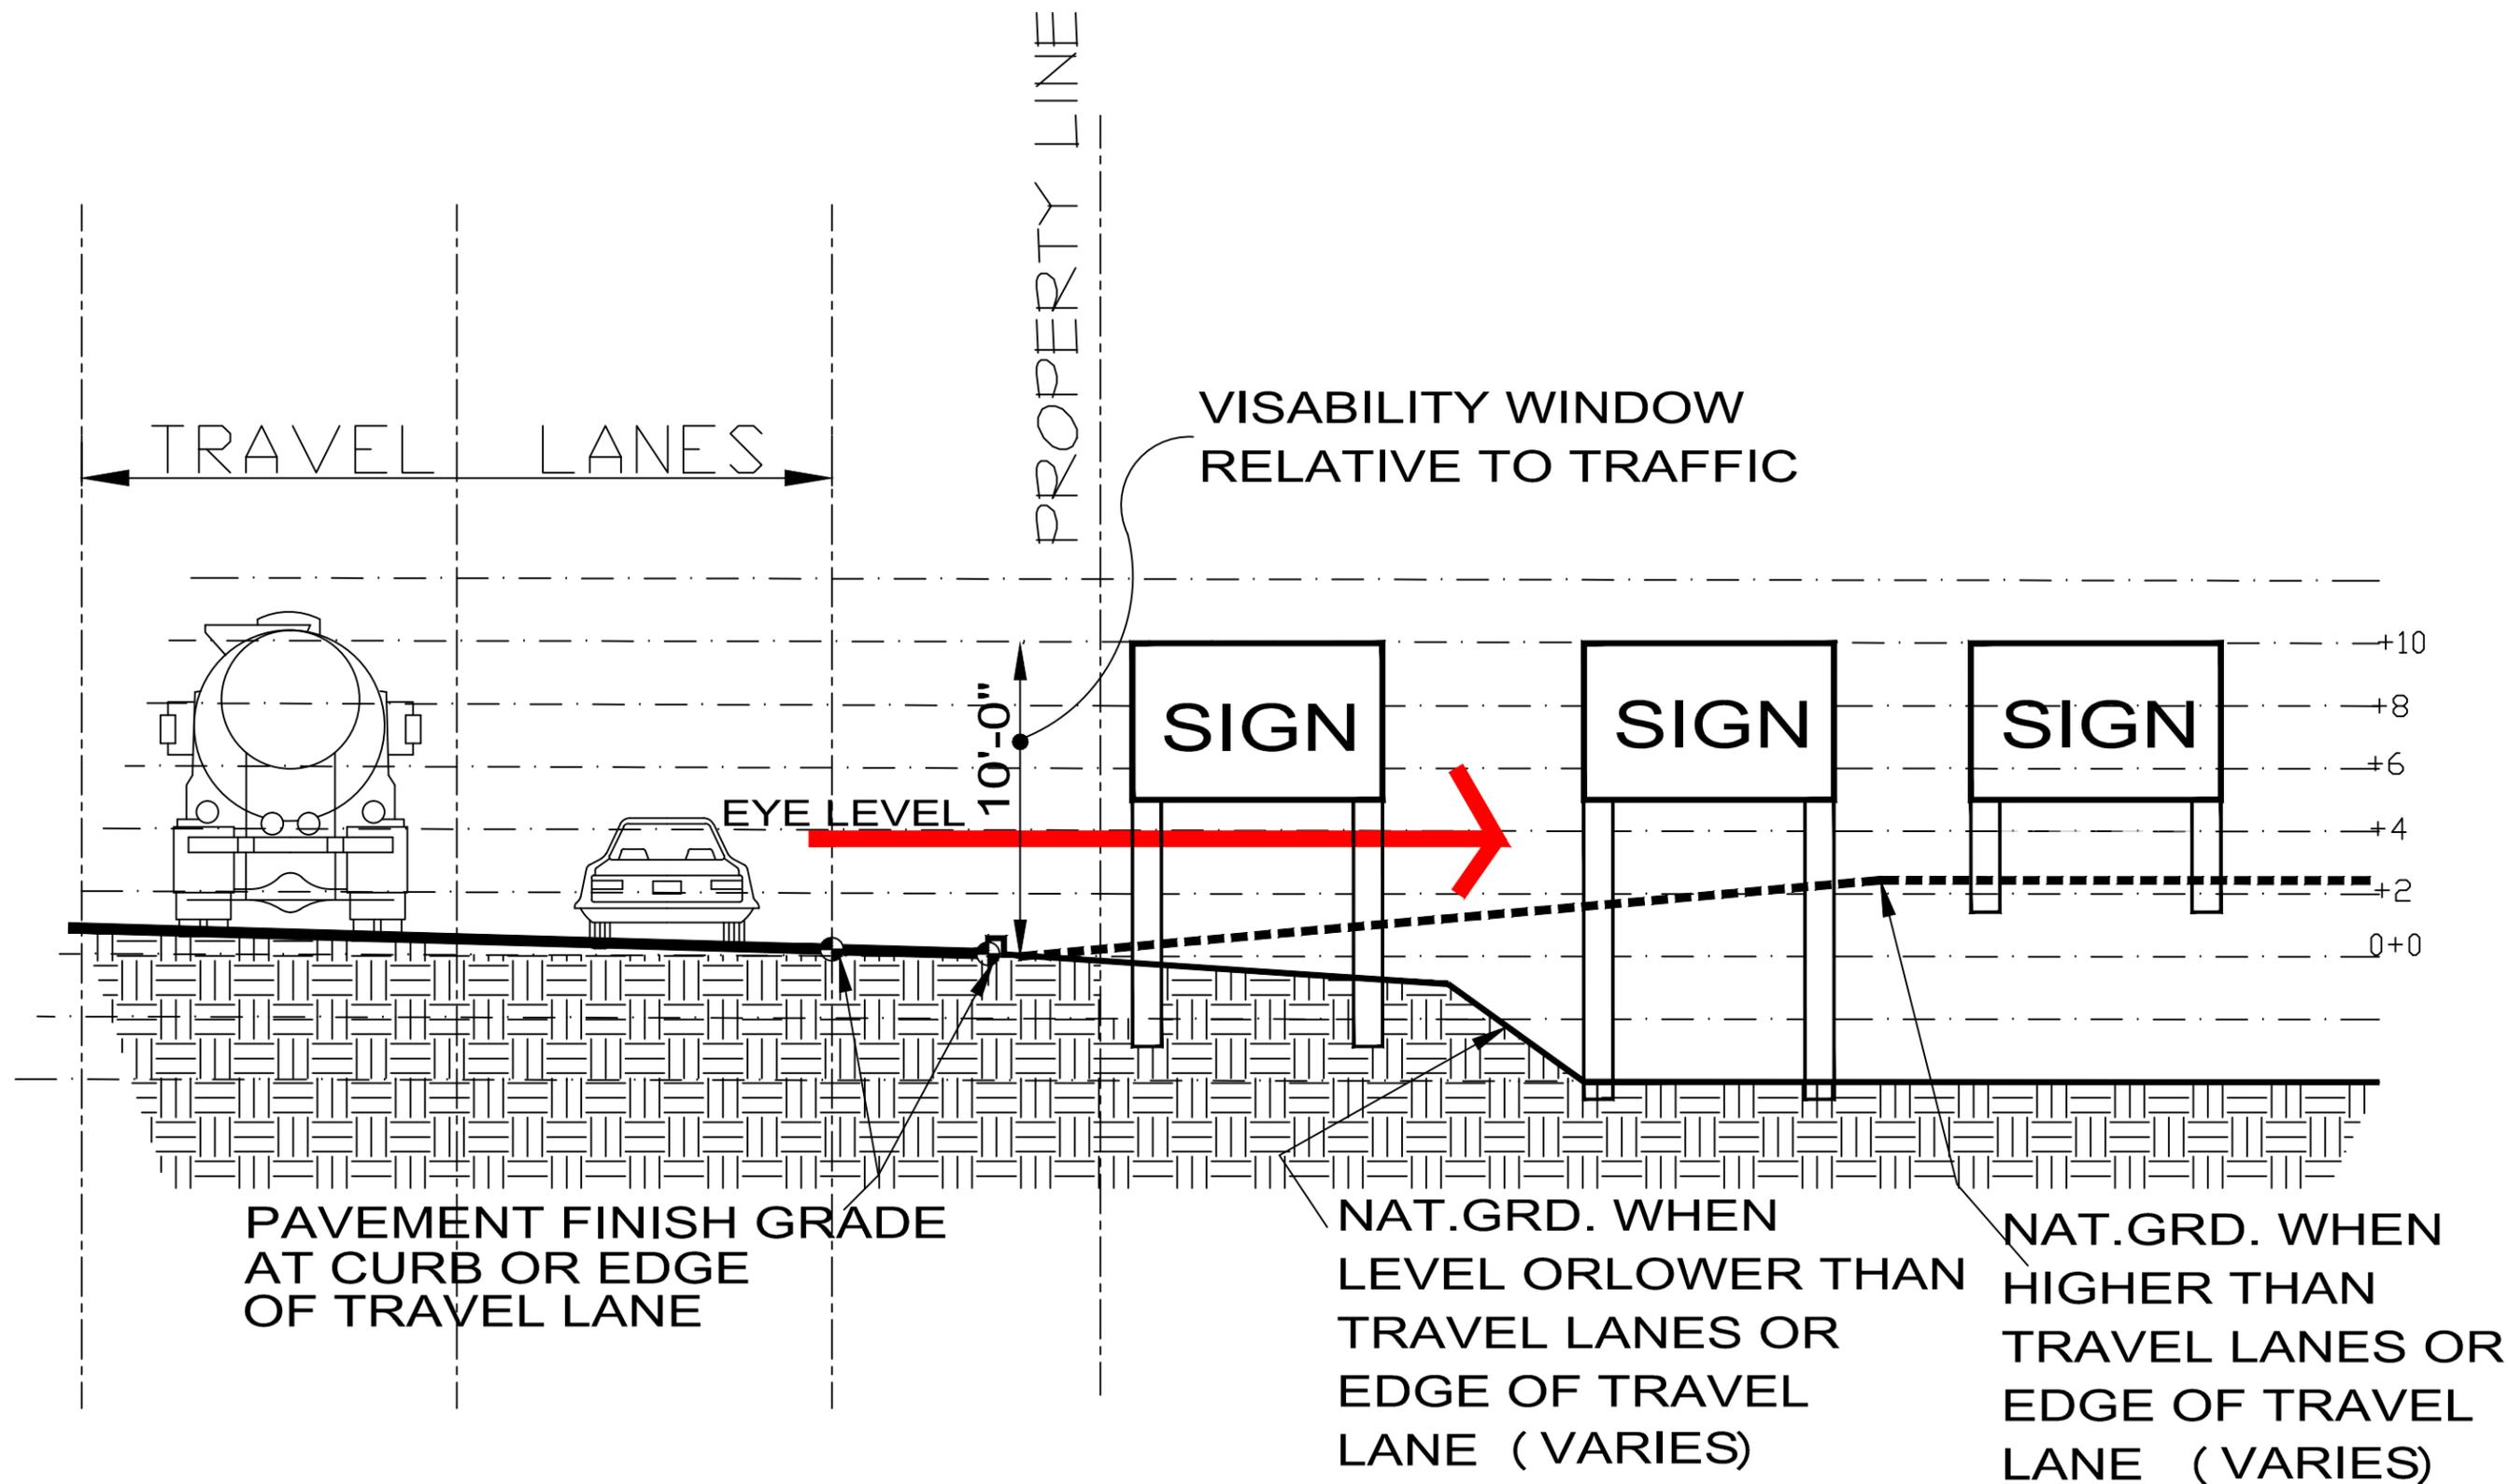

TOP OF SIGN CRITERIA
STREET SECTION