



Euclid Av to Campbell Av

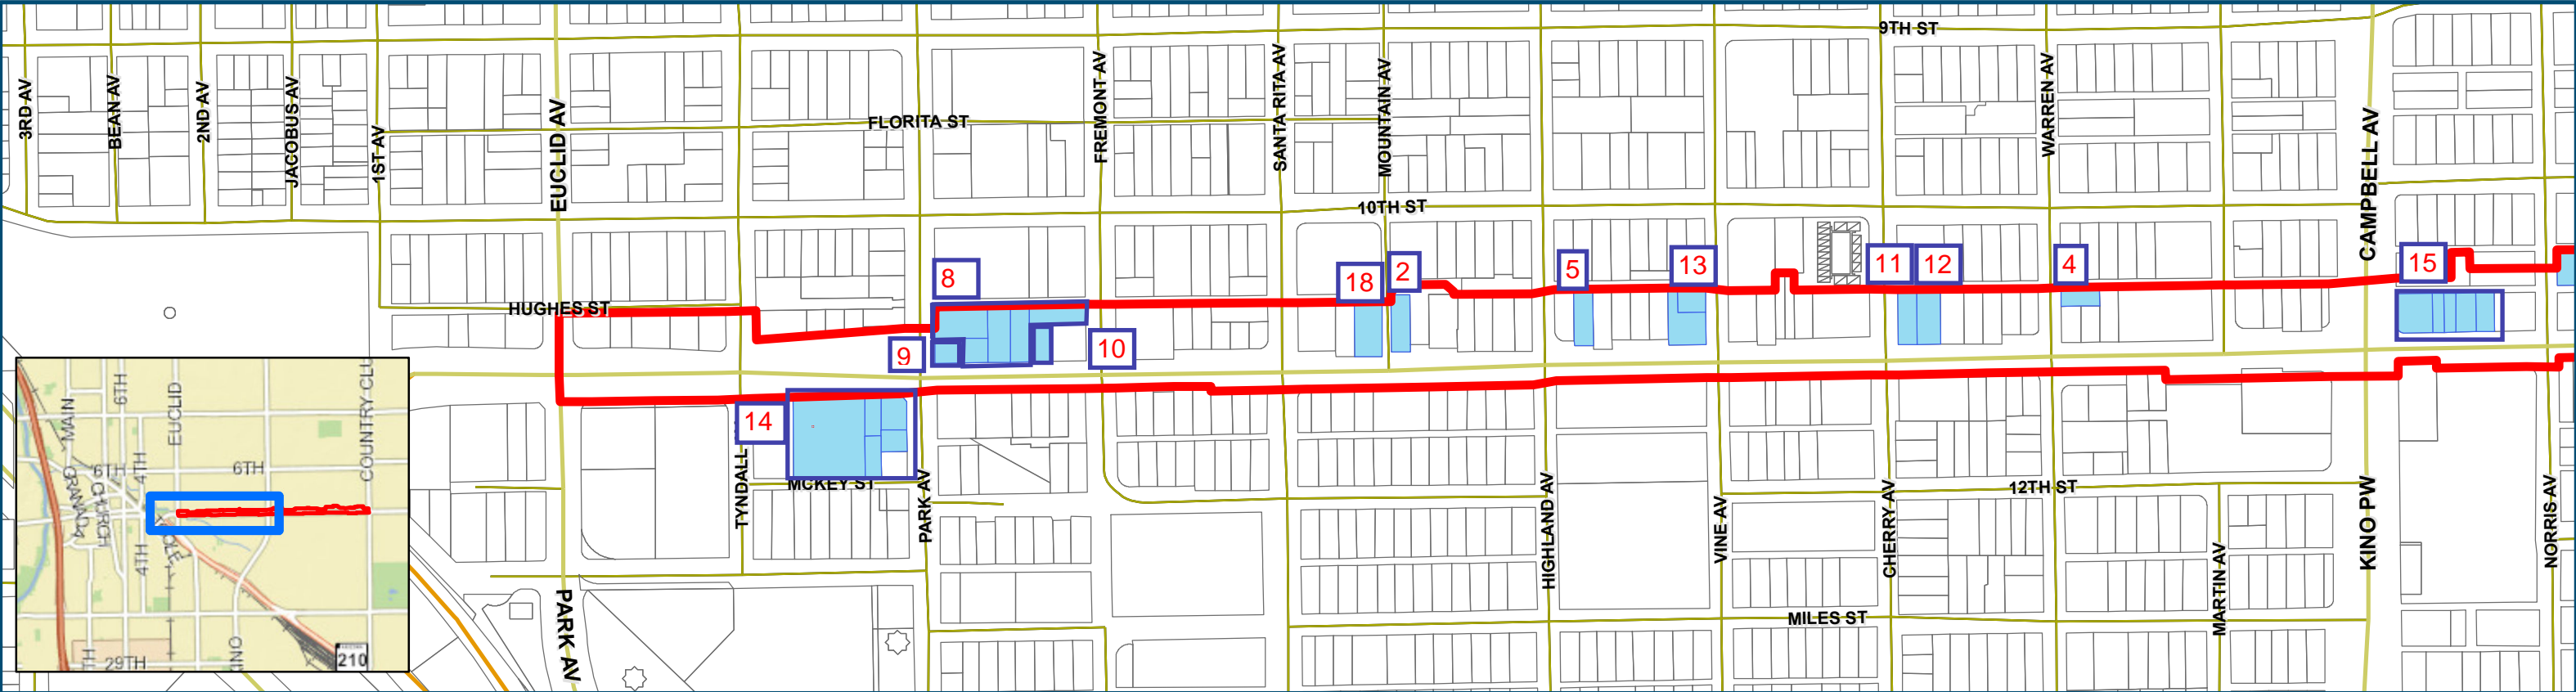

Campbell Av to Country Club Rd

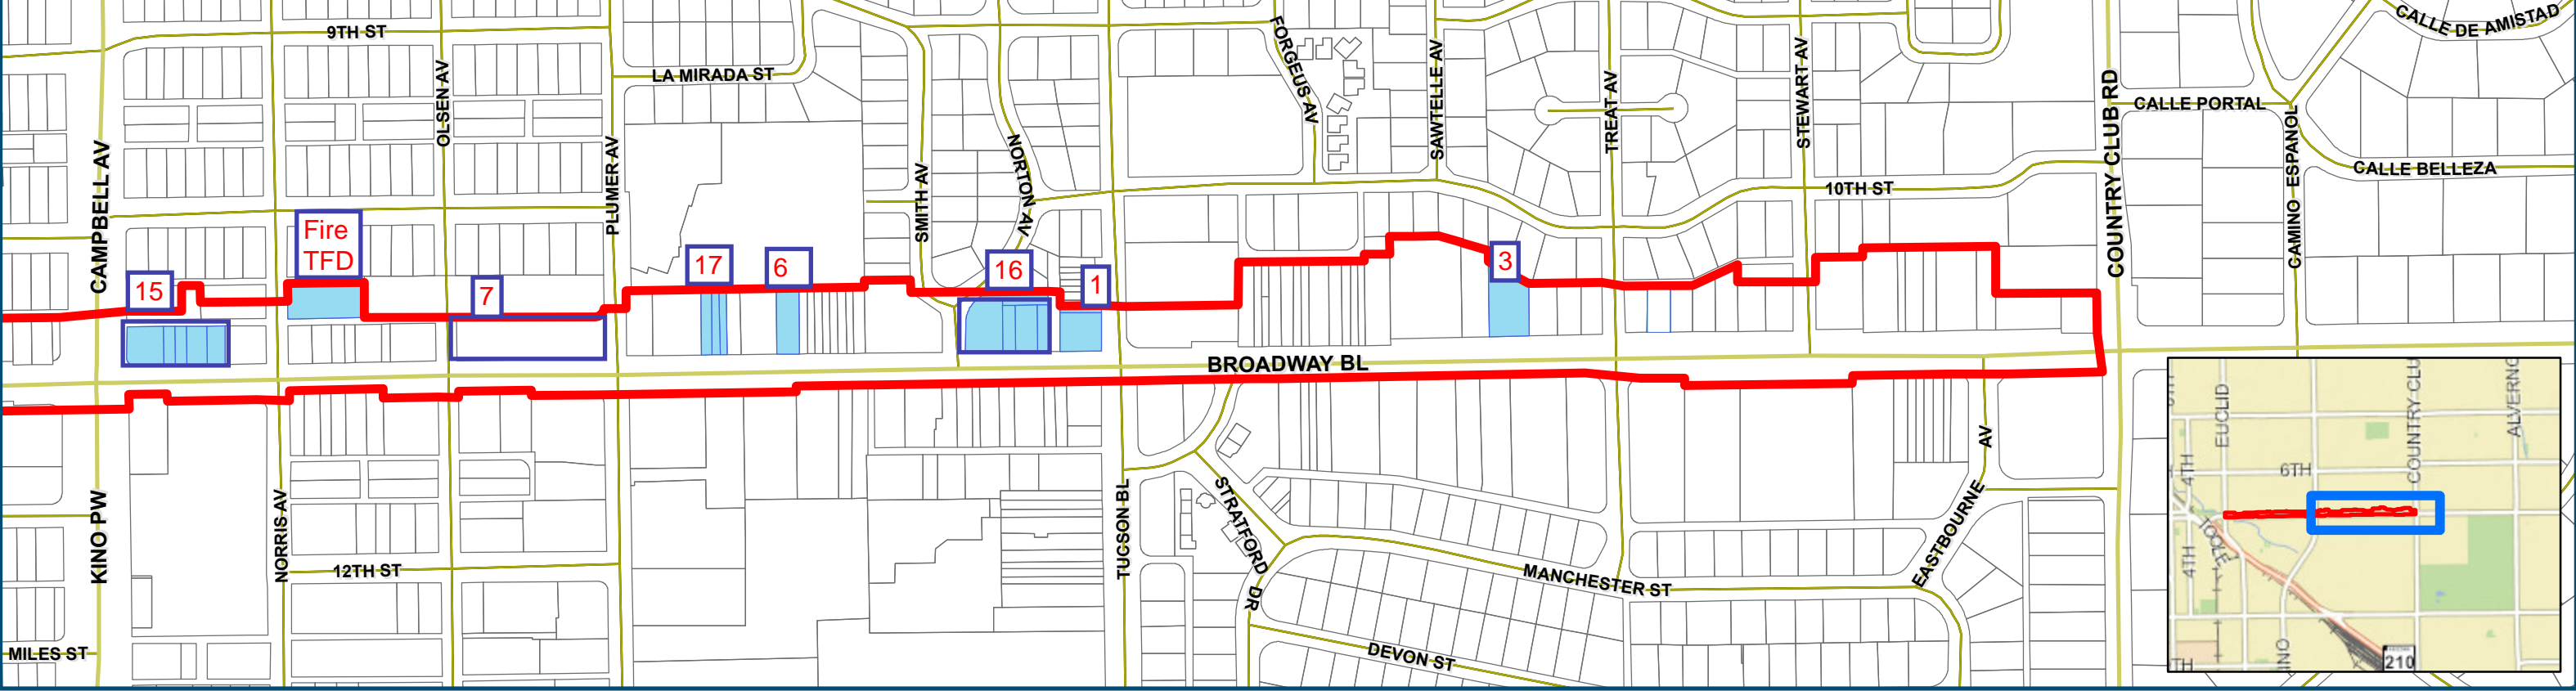

Project ROW Envelope
 Index Updated on Dec. 19, 2012

Adjacent City-Owned Parcels

 0 200 400 800 Feet
 1:5,000

Path: C:\temp\BroadwayCorridorProject\Project W_CotParc_Arc10.mxd

**Broadway Bl: Euclid Av to Country Club Rd
1989 Right-of-Way Plan & City-Owned Parcels to Date**