


HOUGHTON ROAD VALENCIA ROAD TO I-10

SCALE: 1" = 200'

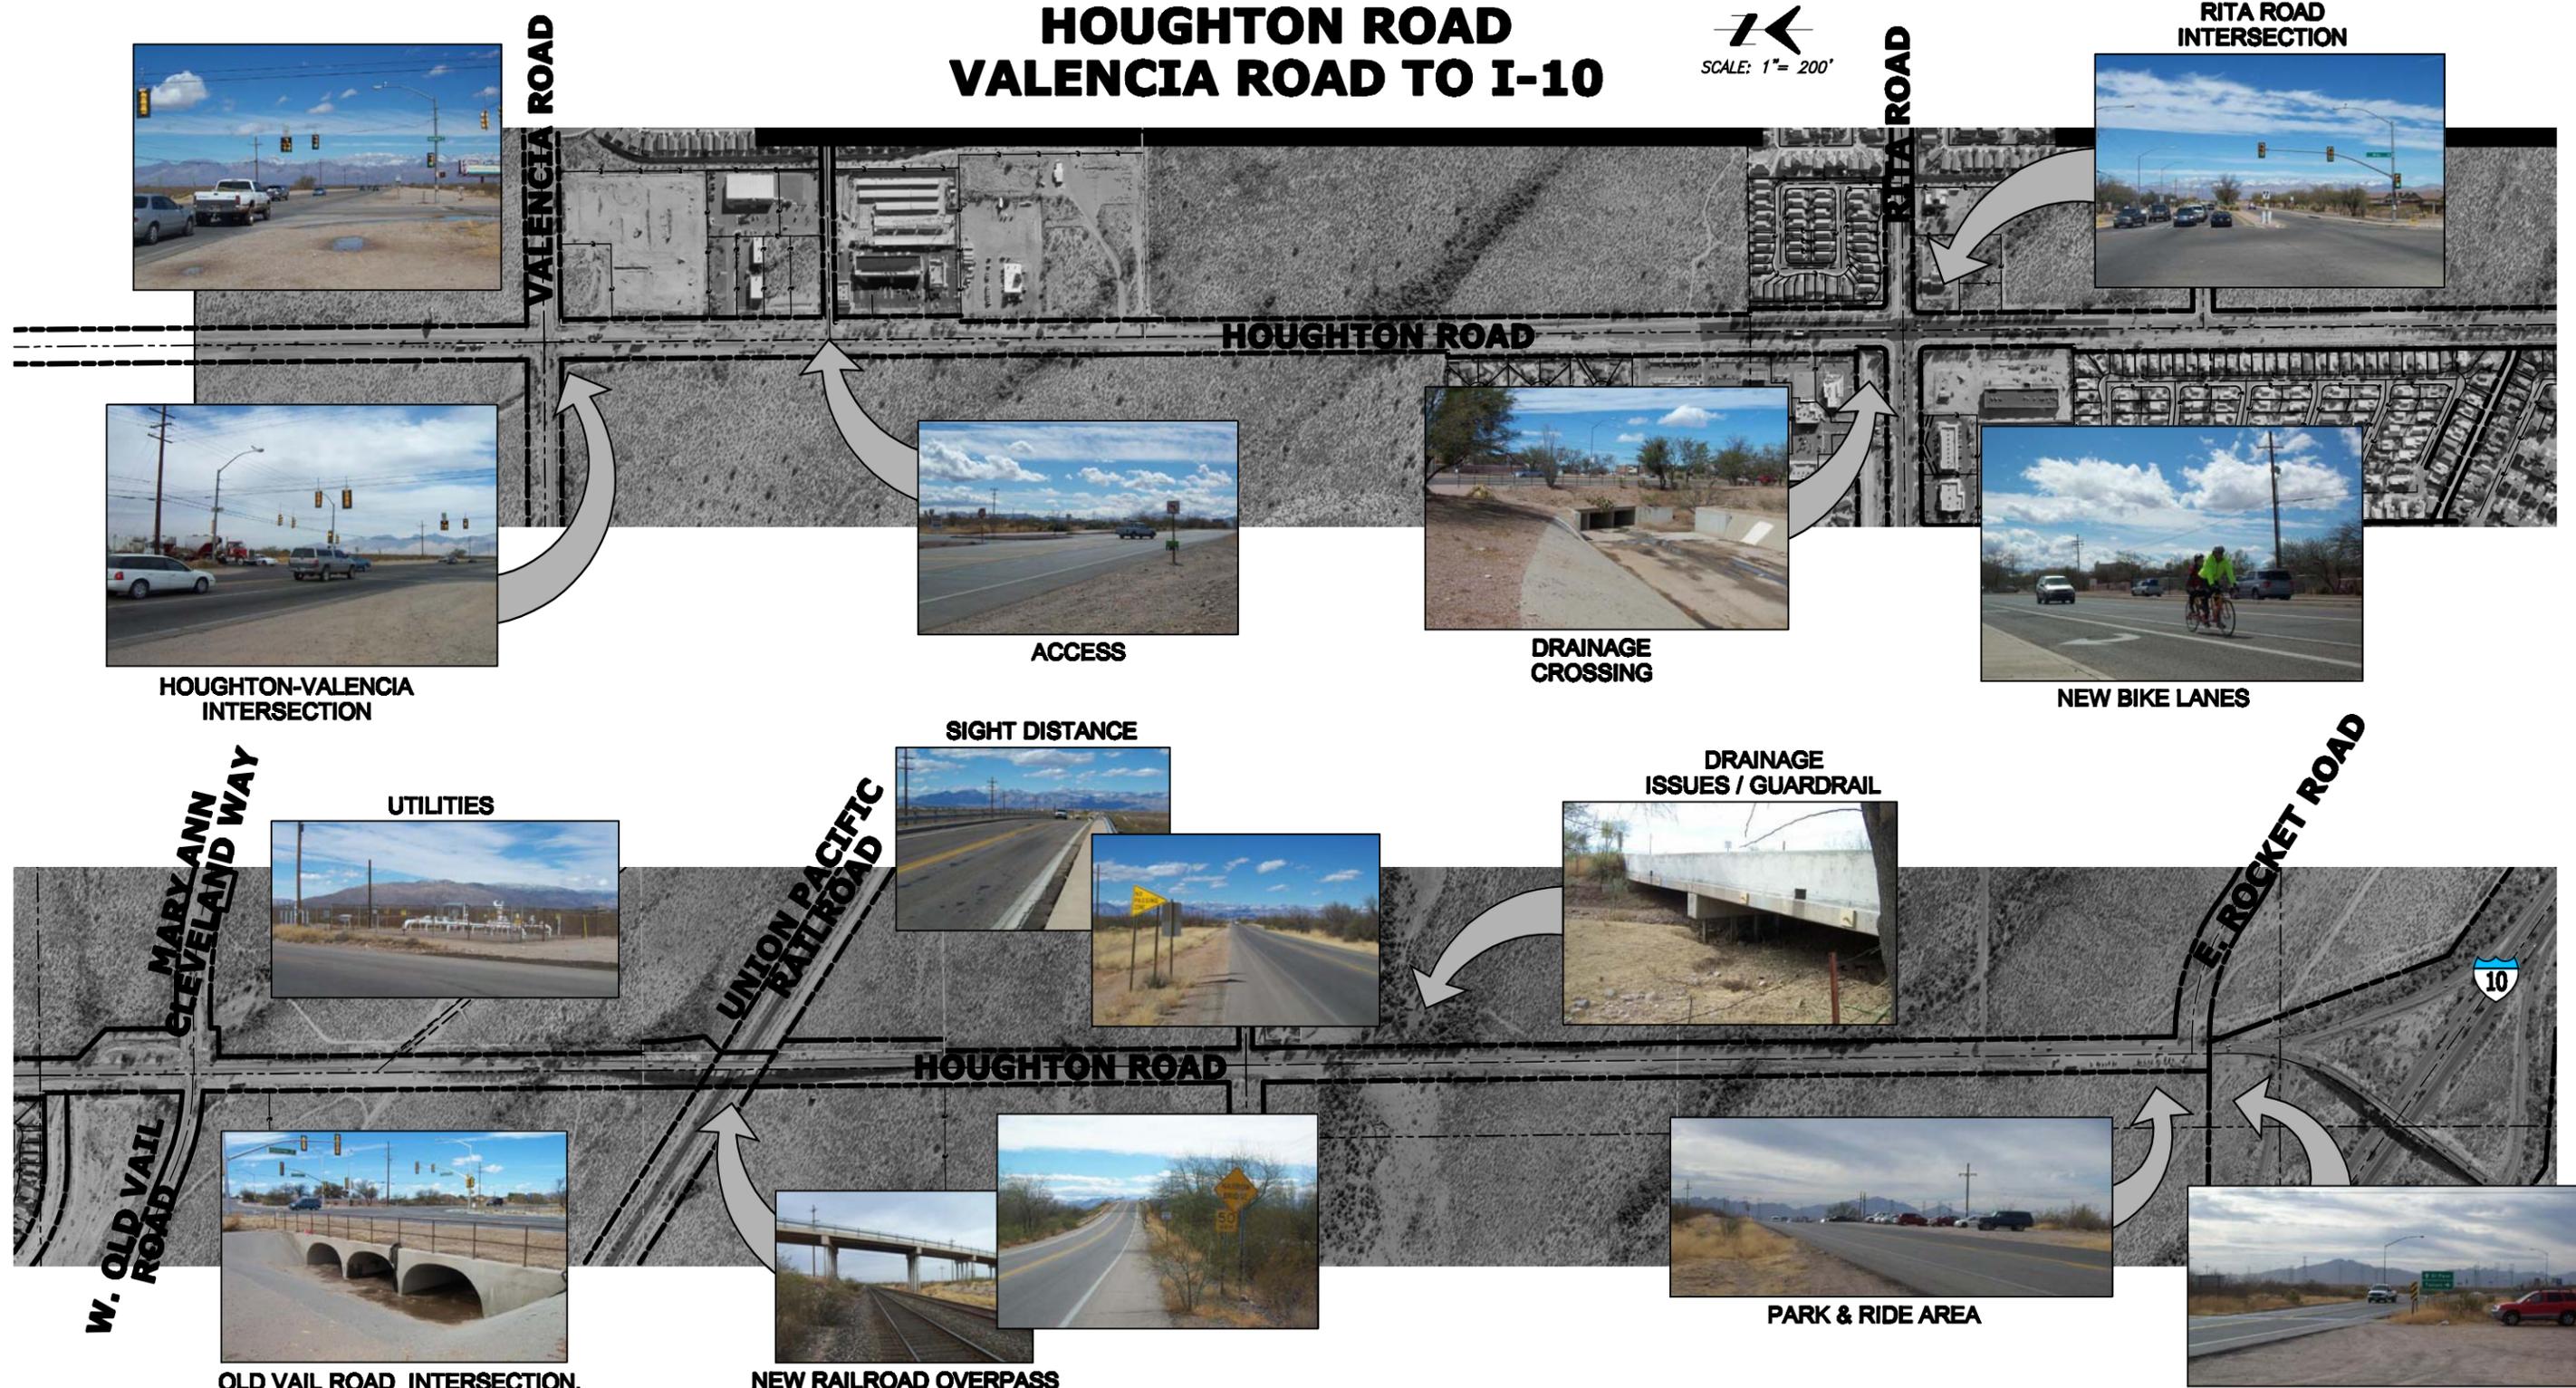

HOUGHTON-VALENCIA INTERSECTION



ACCESS



DRAINAGE CROSSING



RITA ROAD INTERSECTION



NEW BIKE LANES



UTILITIES



SIGHT DISTANCE



DRAINAGE ISSUES / GUARDRAIL



OLD VAIL ROAD INTERSECTION, DRAINAGE CROSSING



NEW RAILROAD OVERPASS



PARK & RIDE AREA



CONNECTION AT I-10