


SITE PLAN




CYPRESS
CIVIL DEVELOPMENT

EGLIN+BRESLER
ARCHITECTS, P.C.

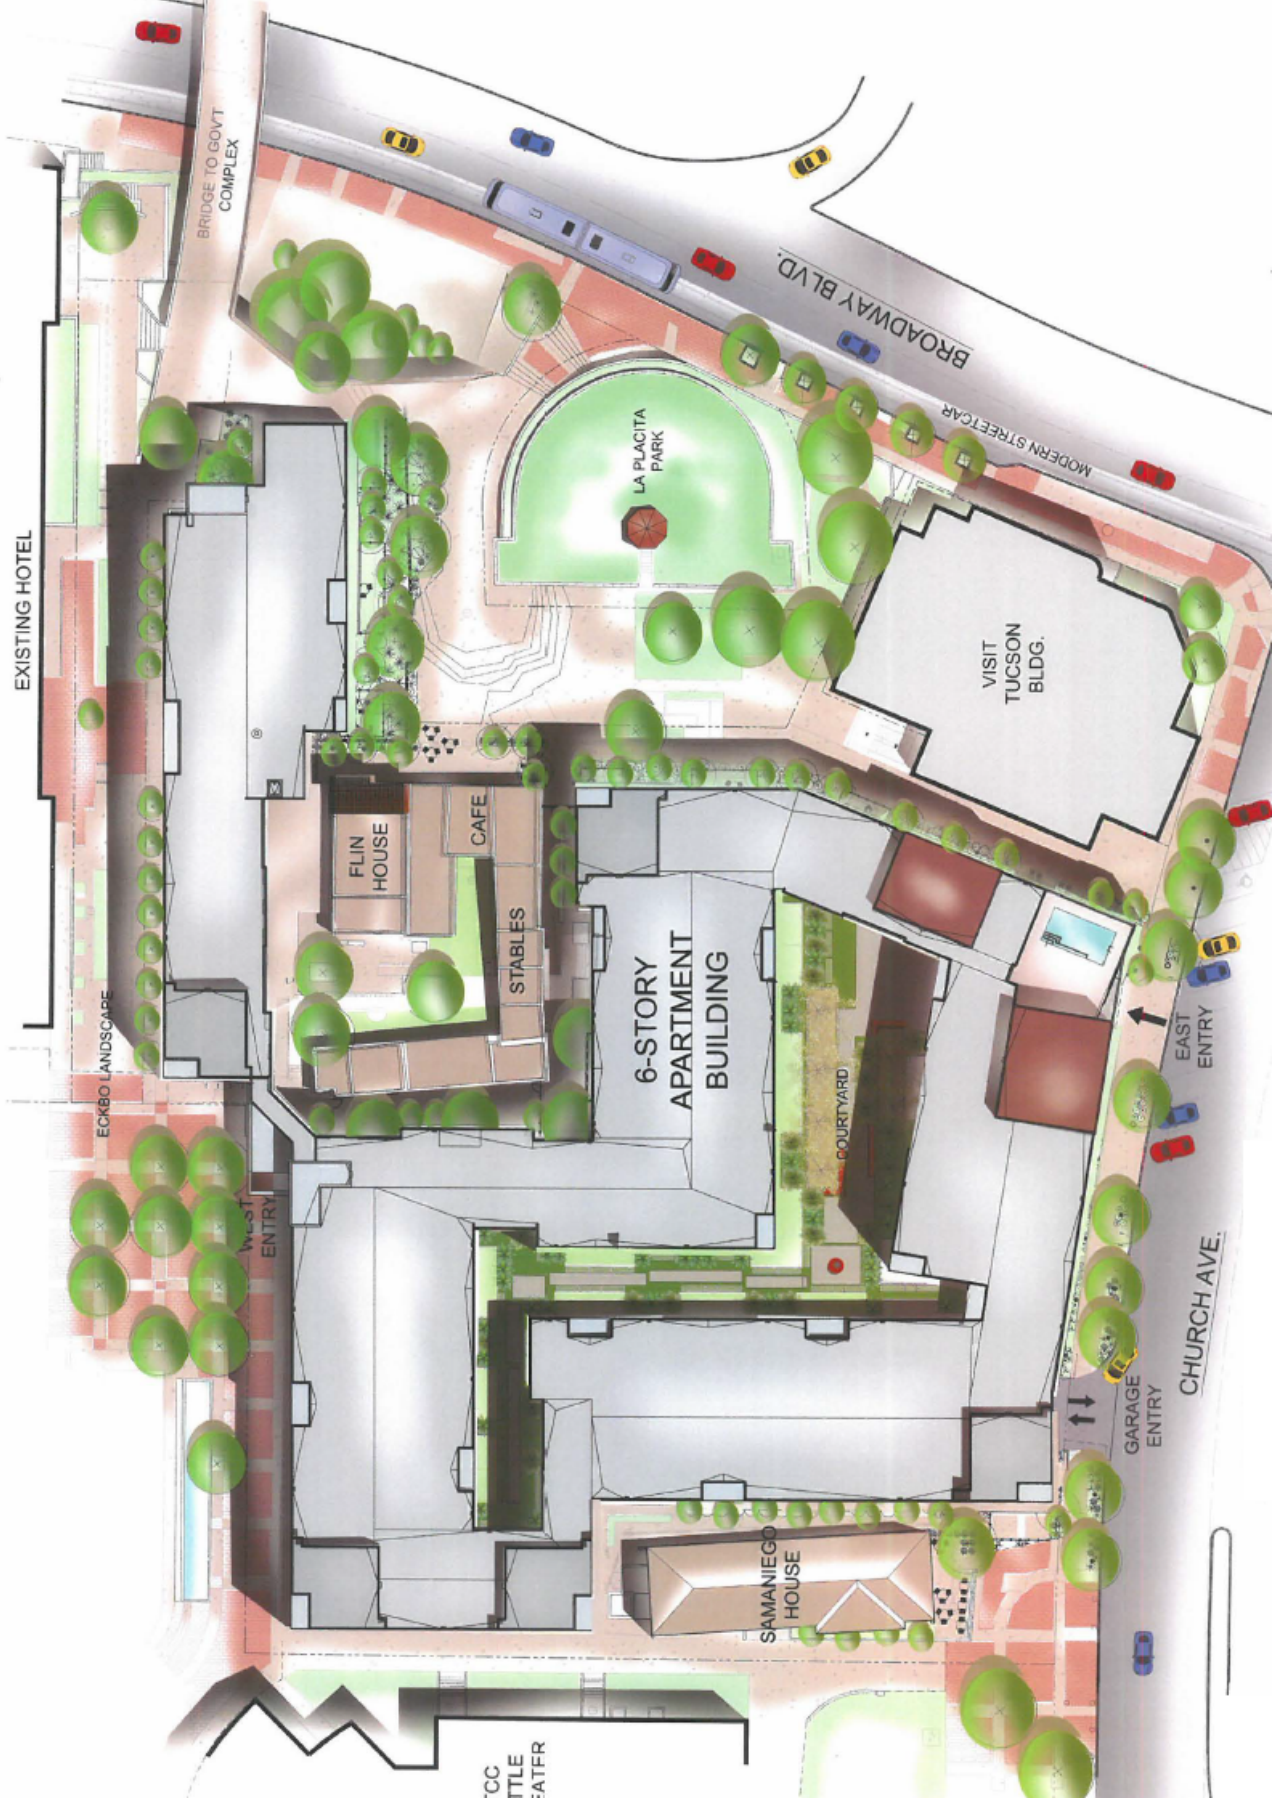

THE FLIN

PEDESTRIAN CIRCULATION PLAN

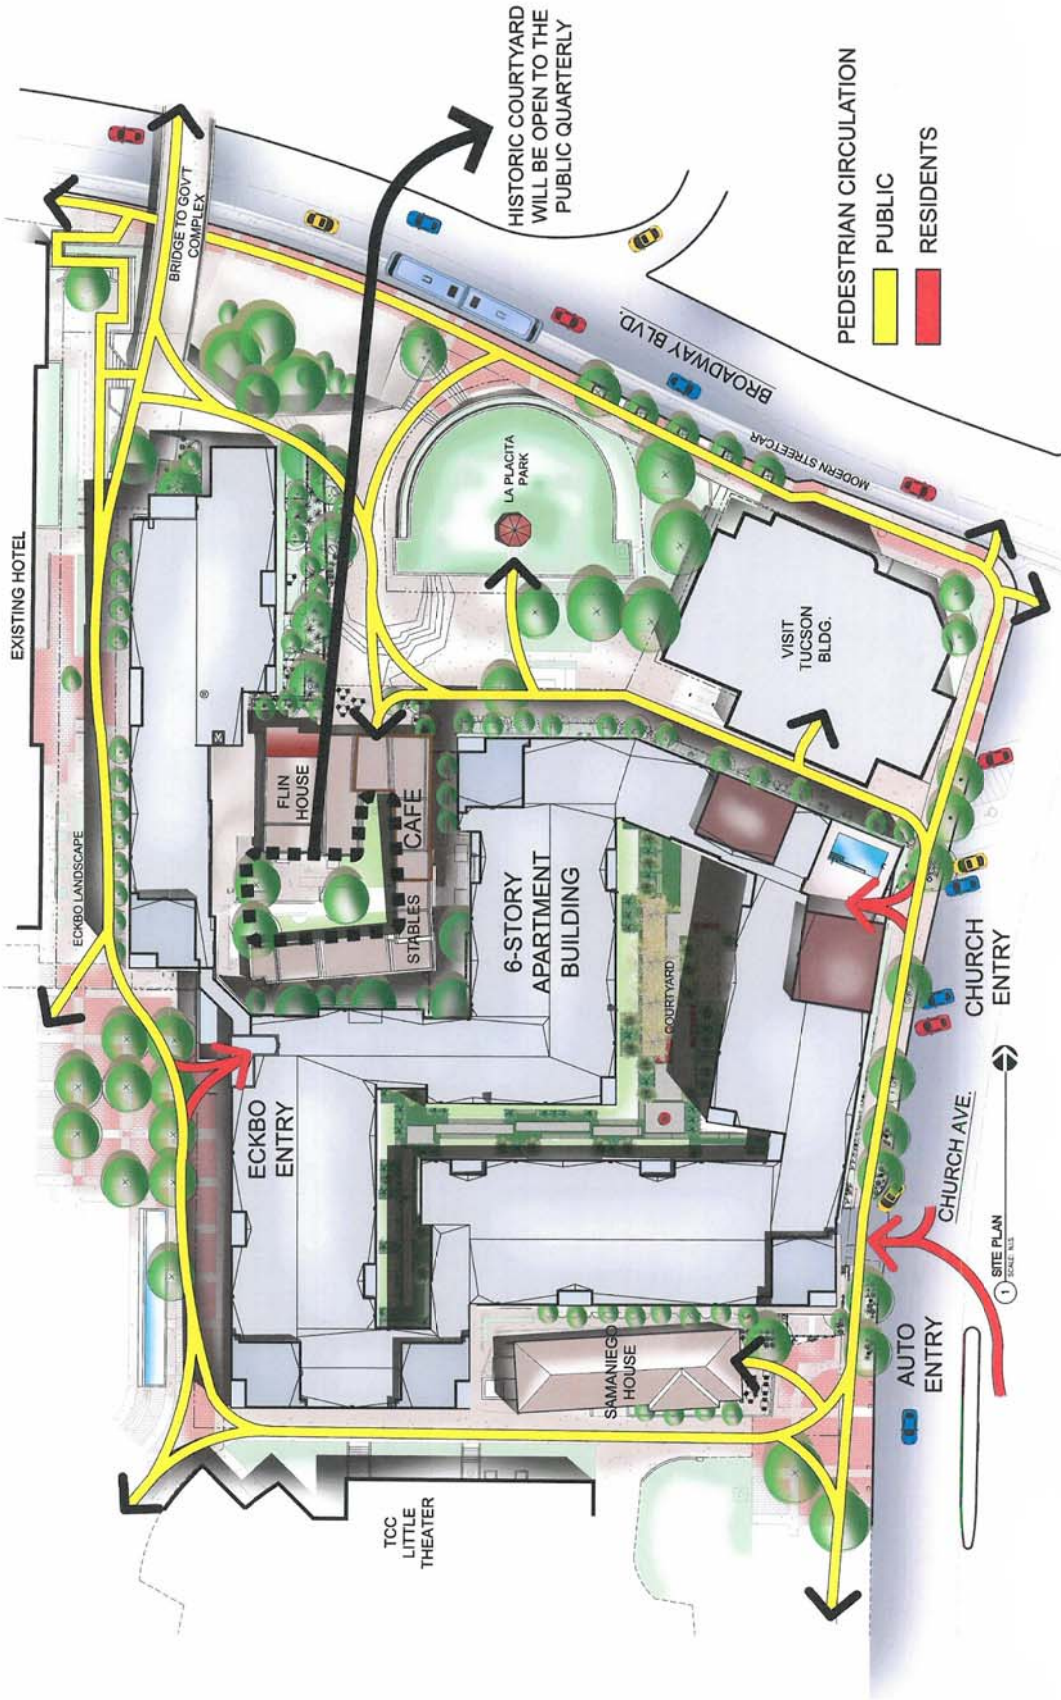

CYPRESS
CIVIL DEVELOPMENT



THE FLIN

ELEVATIONS



CYPRESS
CIVIL DEVELOPMENT

EGLIN+BRESLER
ARCHITECTS, P.C.

HL
PROPERTIES

THE FLIN

ELEVATIONS



NORTH ELEVATION (BROADWAY BLVD.)

THE FLIN



ELEVATIONS



EAST ELEVATION (CHURCH AVE.)

THE FLIN



ELEVATIONS



NORTH



WEST

CYPRESS
CIVIL DEVELOPMENT

EGLIN+BRESLER
ARCHITECTS, P.C.

HL
PROPERTIES

THE FLIN

ELEVATIONS



CYPRESS
CIVIL DEVELOPMENT

EGLIN+BRESLER
ARCHITECTS, P.C.

HL
PROPERTIES

THE FLIN

ELEVATIONS



CYPRESS
CIVIL DEVELOPMENT



THE FLIN

ELEVATIONS



CYPRESS
CIVIL DEVELOPMENT

EGLIN+BRESLER
ARCHITECTS, P.C.


HL
PROPERTIES

THE FLIN

MATERIALS BOARD

EXTERIOR SURFACE MATERIAL


COLORS EIFS



ACCENT VENEER



RAILING

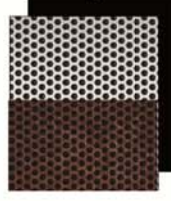

HARDSCAPE SURFACES



WINDOWS & DOORS



EIFS



METAL SIDING



CONCRETE




THE FLIN



CYPRESS CIVIL DEVELOPMENT

ELEVATIONS


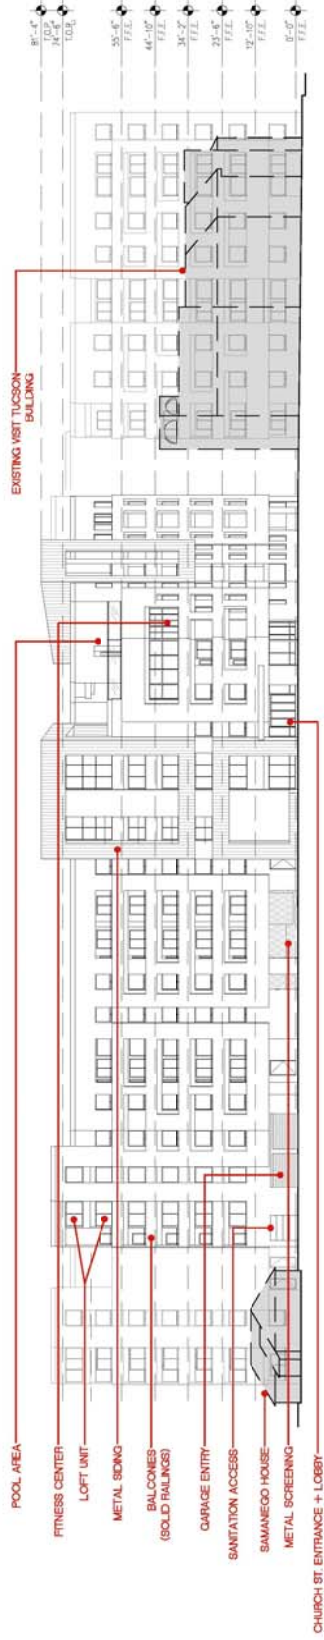


THE FLIN



CYPRESS
CIVIL DEVELOPMENT


ELEVATIONS

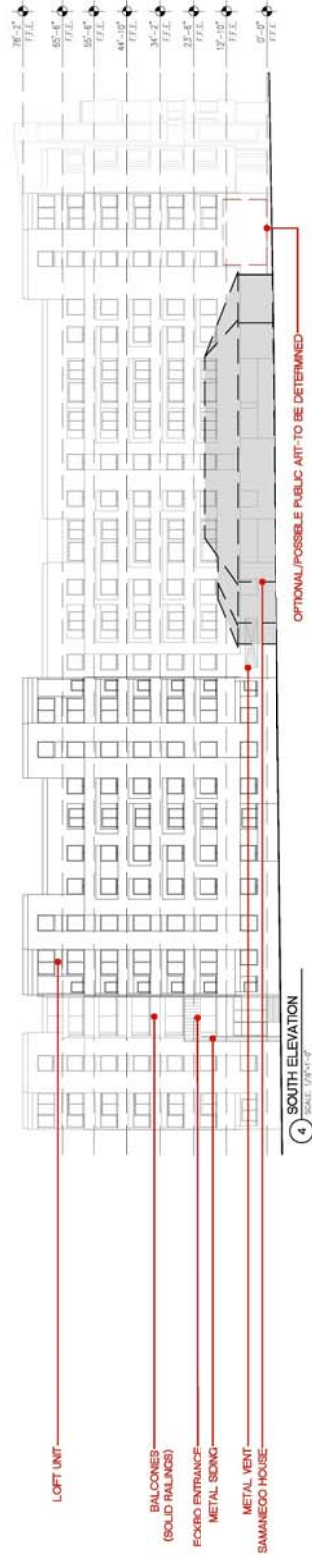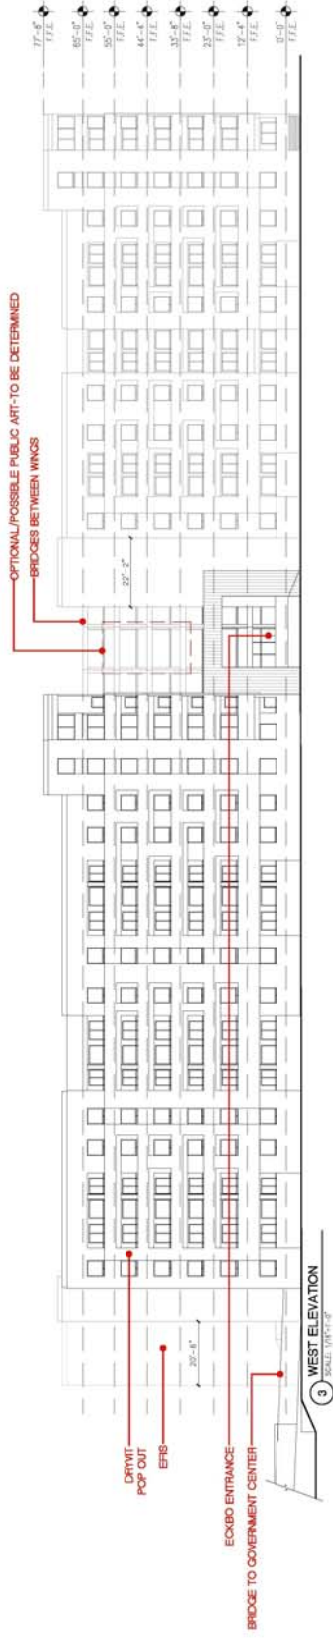

THE FLIN



ELEVATIONS

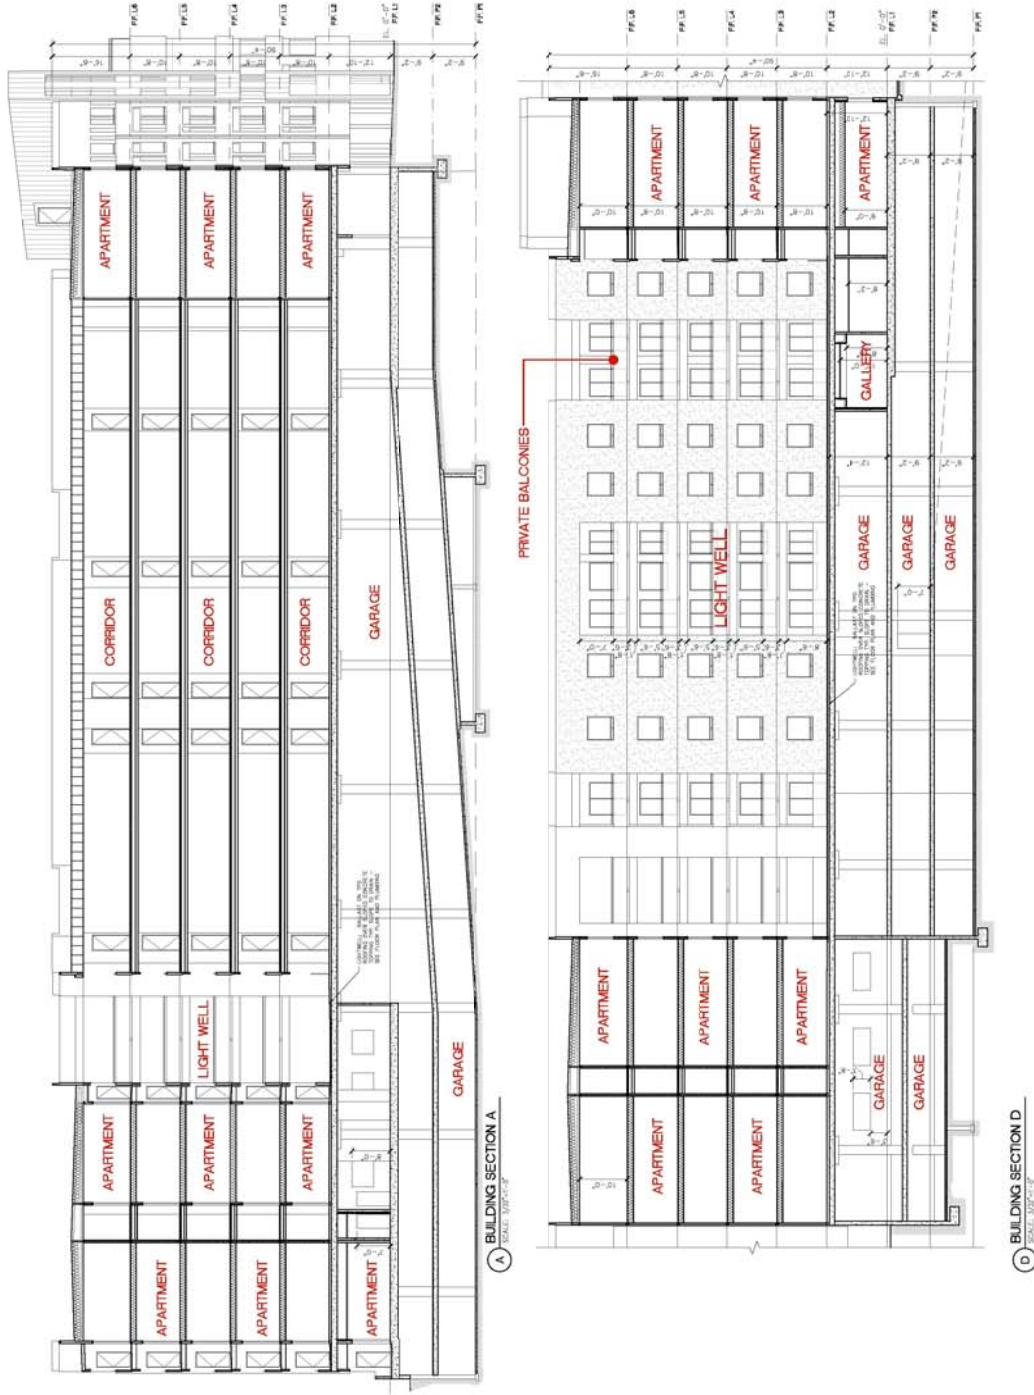


CYPRESS
CIVIL DEVELOPMENT

EGLIN+BRESLER
ARCHITECTS, P.C.

HL
PROPERTIES

THE FLIN

HISTORIC FOOTPRINT (EXISTING)

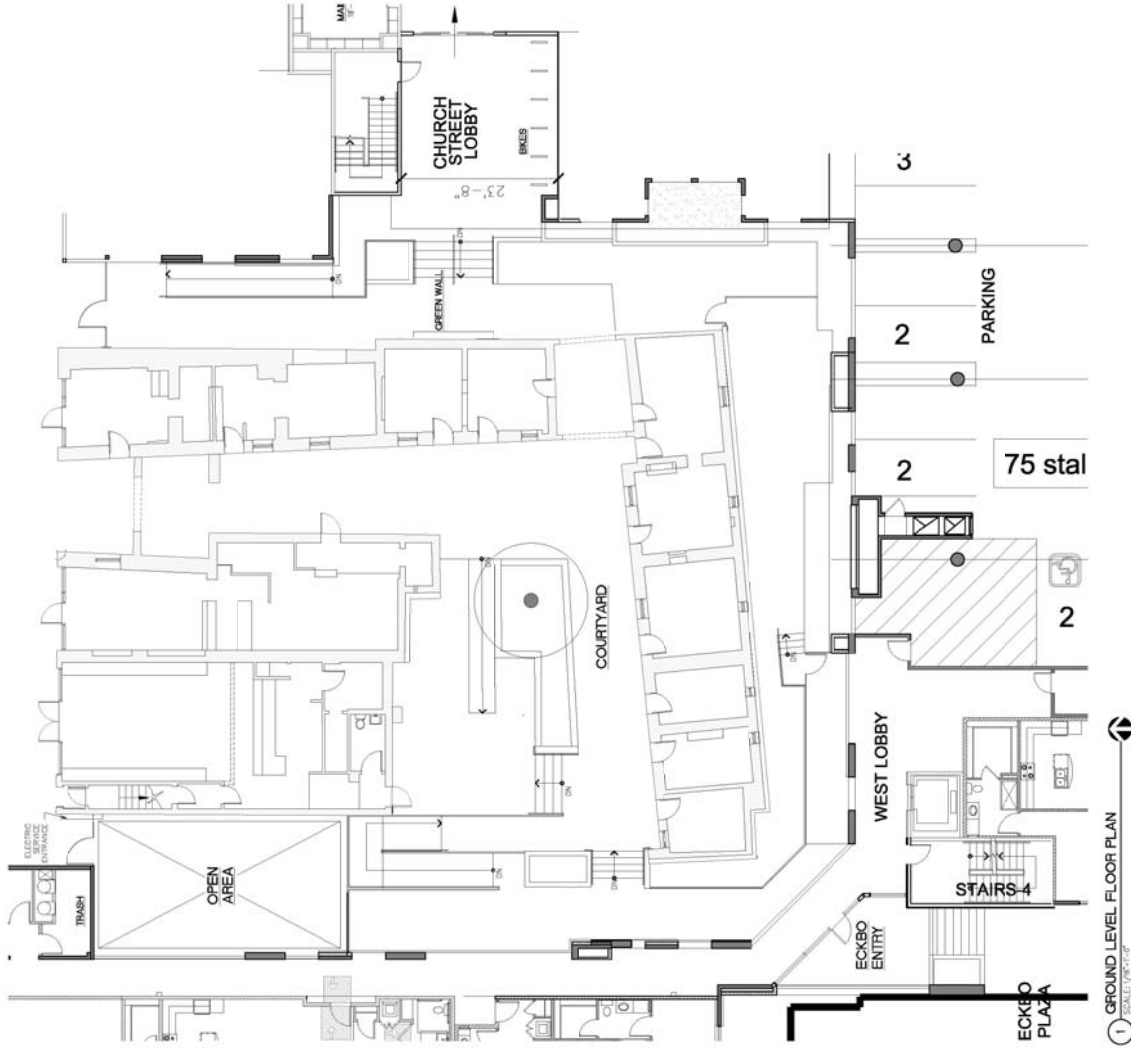


Historical Buildings at **The Flin**

THE FLIN




CYPRESS
CIVIL DEVELOPMENT

HISTORIC ELEVATIONS (EXISTING)

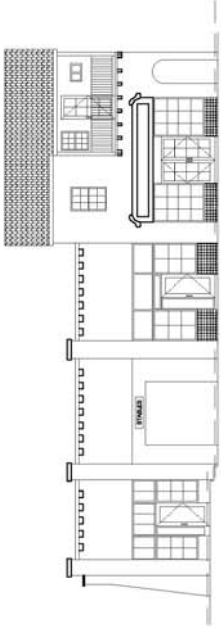


1 NORTH ELEVATION
SCALE: 1/8"=1'-0"

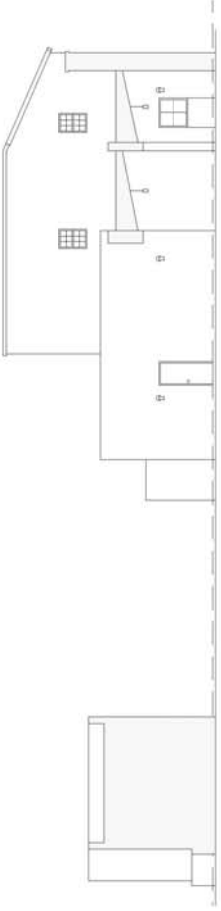

2 WEST ELEVATION
SCALE: 1/8"=1'-0"




3 SOUTH ELEVATION
SCALE: 1/8"=1'-0"

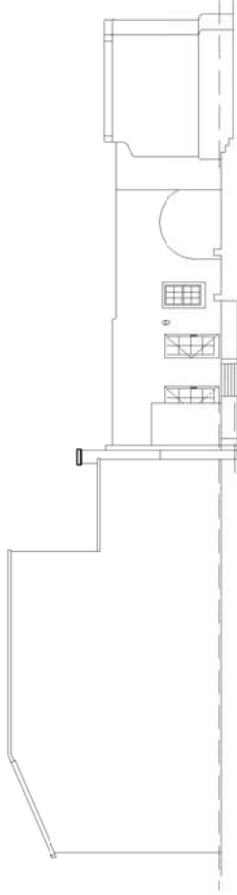


4 EAST ELEVATION
SCALE: 1/8"=1'-0"




5 WEST ELEVATION
SCALE: 1/8"=1'-0"

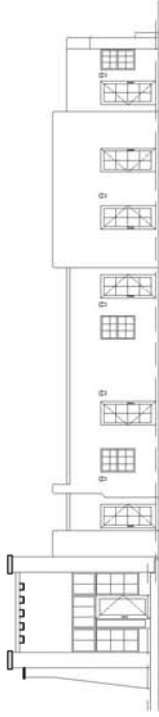

6 EAST ELEVATION
SCALE: 1/8"=1'-0"

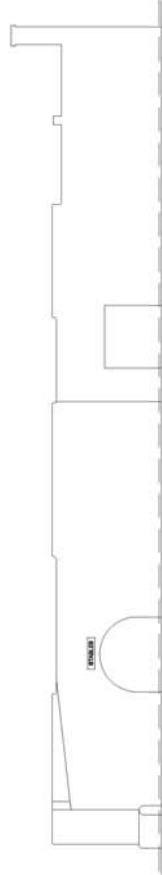

7 SOUTH ELEVATION
SCALE: 1/8"=1'-0"

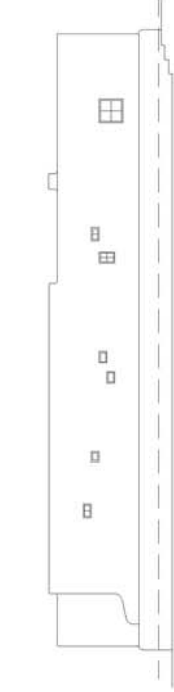


8 NORTH ELEVATION
SCALE: 1/8"=1'-0"

THE FLIN



CYPRESS
CIVIL DEVELOPMENT

HISTORIC FOOTPRINT (EXISTING)

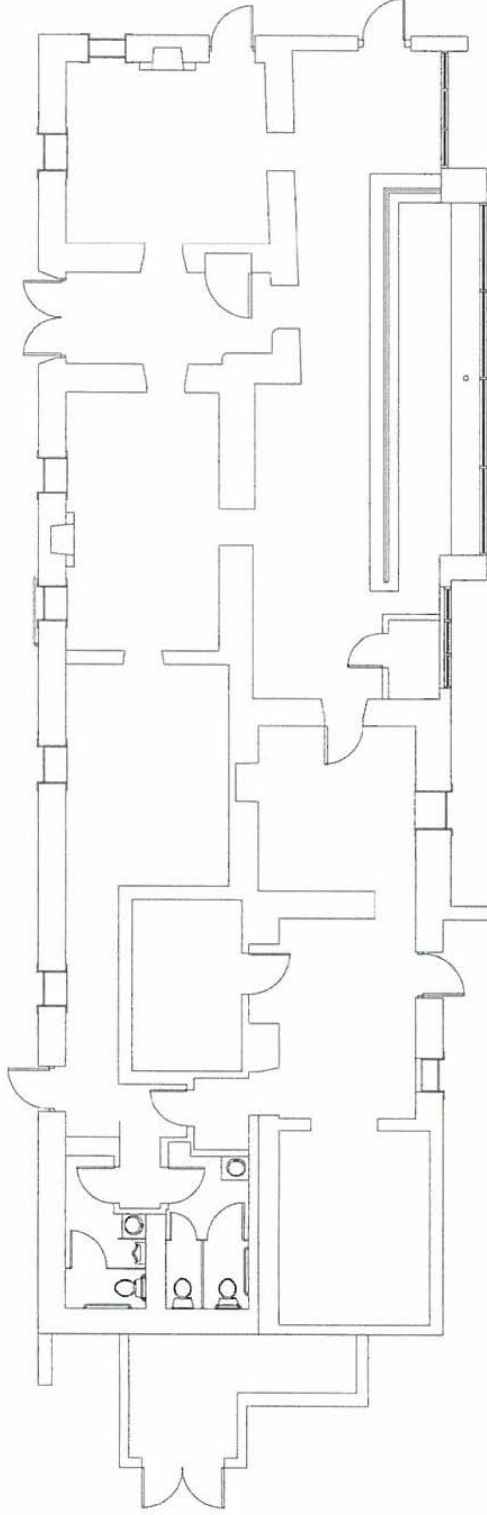

1 SAMANIEGO HOUSE

SCALE: 1/8"=1'-0"

THE FLIN

