



Notes:

1. Curb Slice Shall Only Be Used With Vertical Curb.
2. Curb Slices Must Have A Minimum Of 5' Separation.
3. Curb Slices Must Be A Minimum Of 5' From Driveway Aprons.
4. Curb Slices Must Be A Minimum Of 20' From All Corners & A Minimum of 50' From Corners With Stop Signs.
5. Curb Slice Invert To Be 3" Min. Above Top Of Mulch.
6. Curb Slice Shall Not Be Lower Than Gutter Grade (Street Asphalt Level).
7. If Tree Planting Is Permissible, Plant Outside Basin Or On A Plant Shelf 4" Min. Above Top Of Bark Mulch.
8. This Detail Is Allowed In Residential Neighborhood Areas Only.
9. Engineering Review Is Required For Proposed Water Harvesting In Regulatory Flood Areas.
10. Area For Water Harvesting Feature Shall Be Cleared By Utilities Prior To Grading Or Excavation.
11. Detention Design Option May Be Used For Locations Where Longitudinal Slope Between Inlet And Outlet Is 2% Or Greater (See Sheet 3 of 4).

ISSUED:		<b>STANDARD DETAIL</b>		DETAIL NO.
02/23				<b>WATER HARVESTING CURB SLICE - RETENTION OPTION</b>
REVISED:		<b>M-2022-002</b>		
		<b>SHEET 1 OF 4</b>		

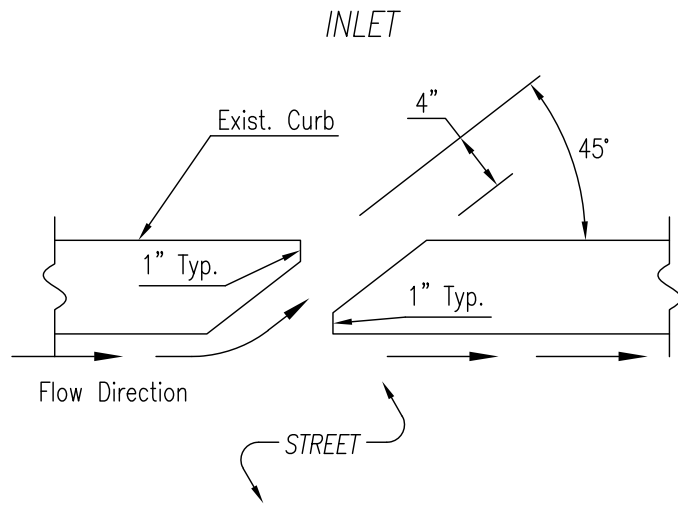


CURB SLICE PLAN DETAIL  
NTS

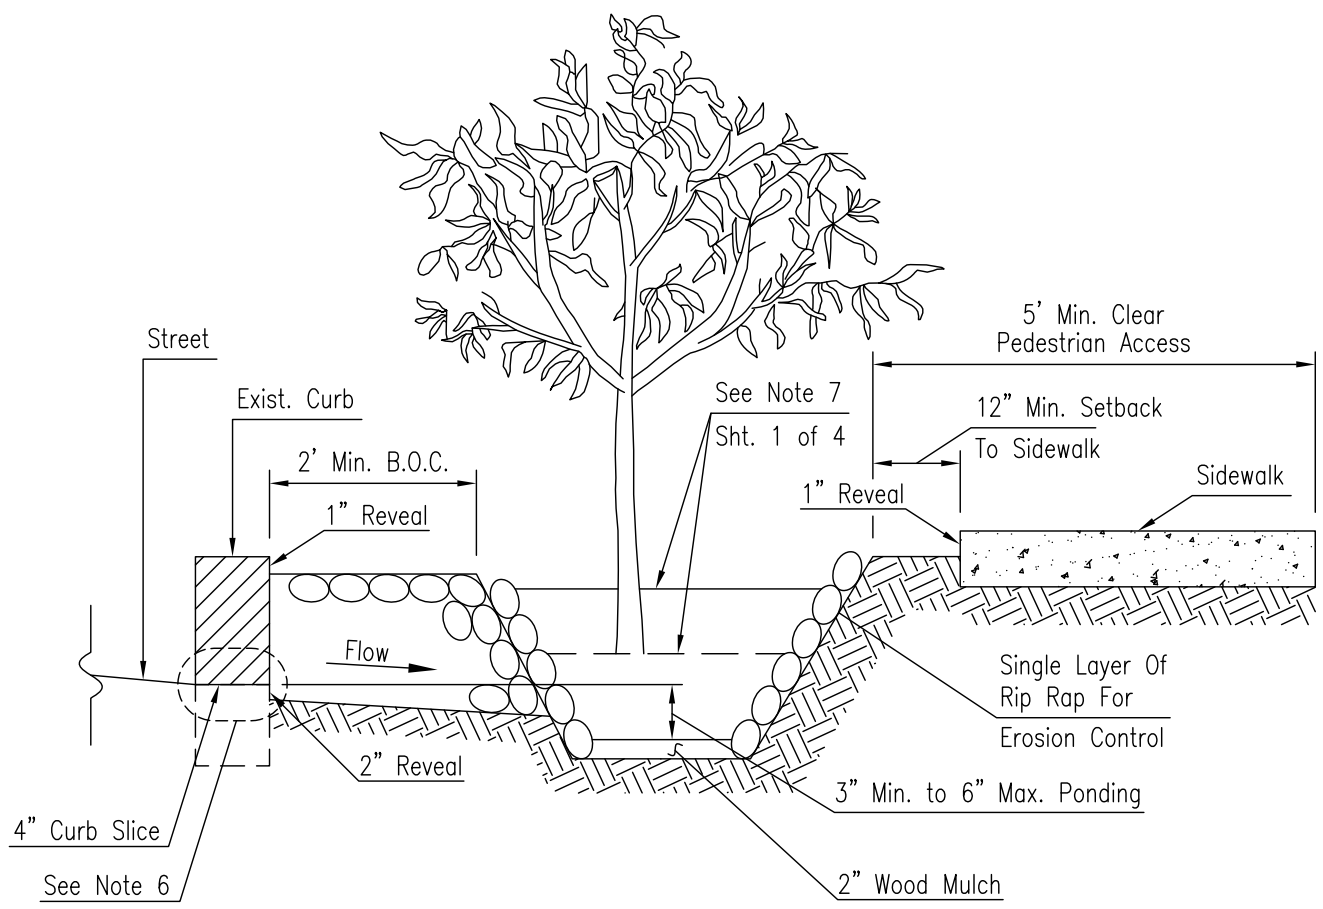

SECTION A-A  
NTS


ISSUED:		STANDARD DETAIL		DETAIL NO.
02/23		WATER HARVESTING		221
REVISED:		CURB SLICE		M-2022-002
				SHEET 2 OF 4

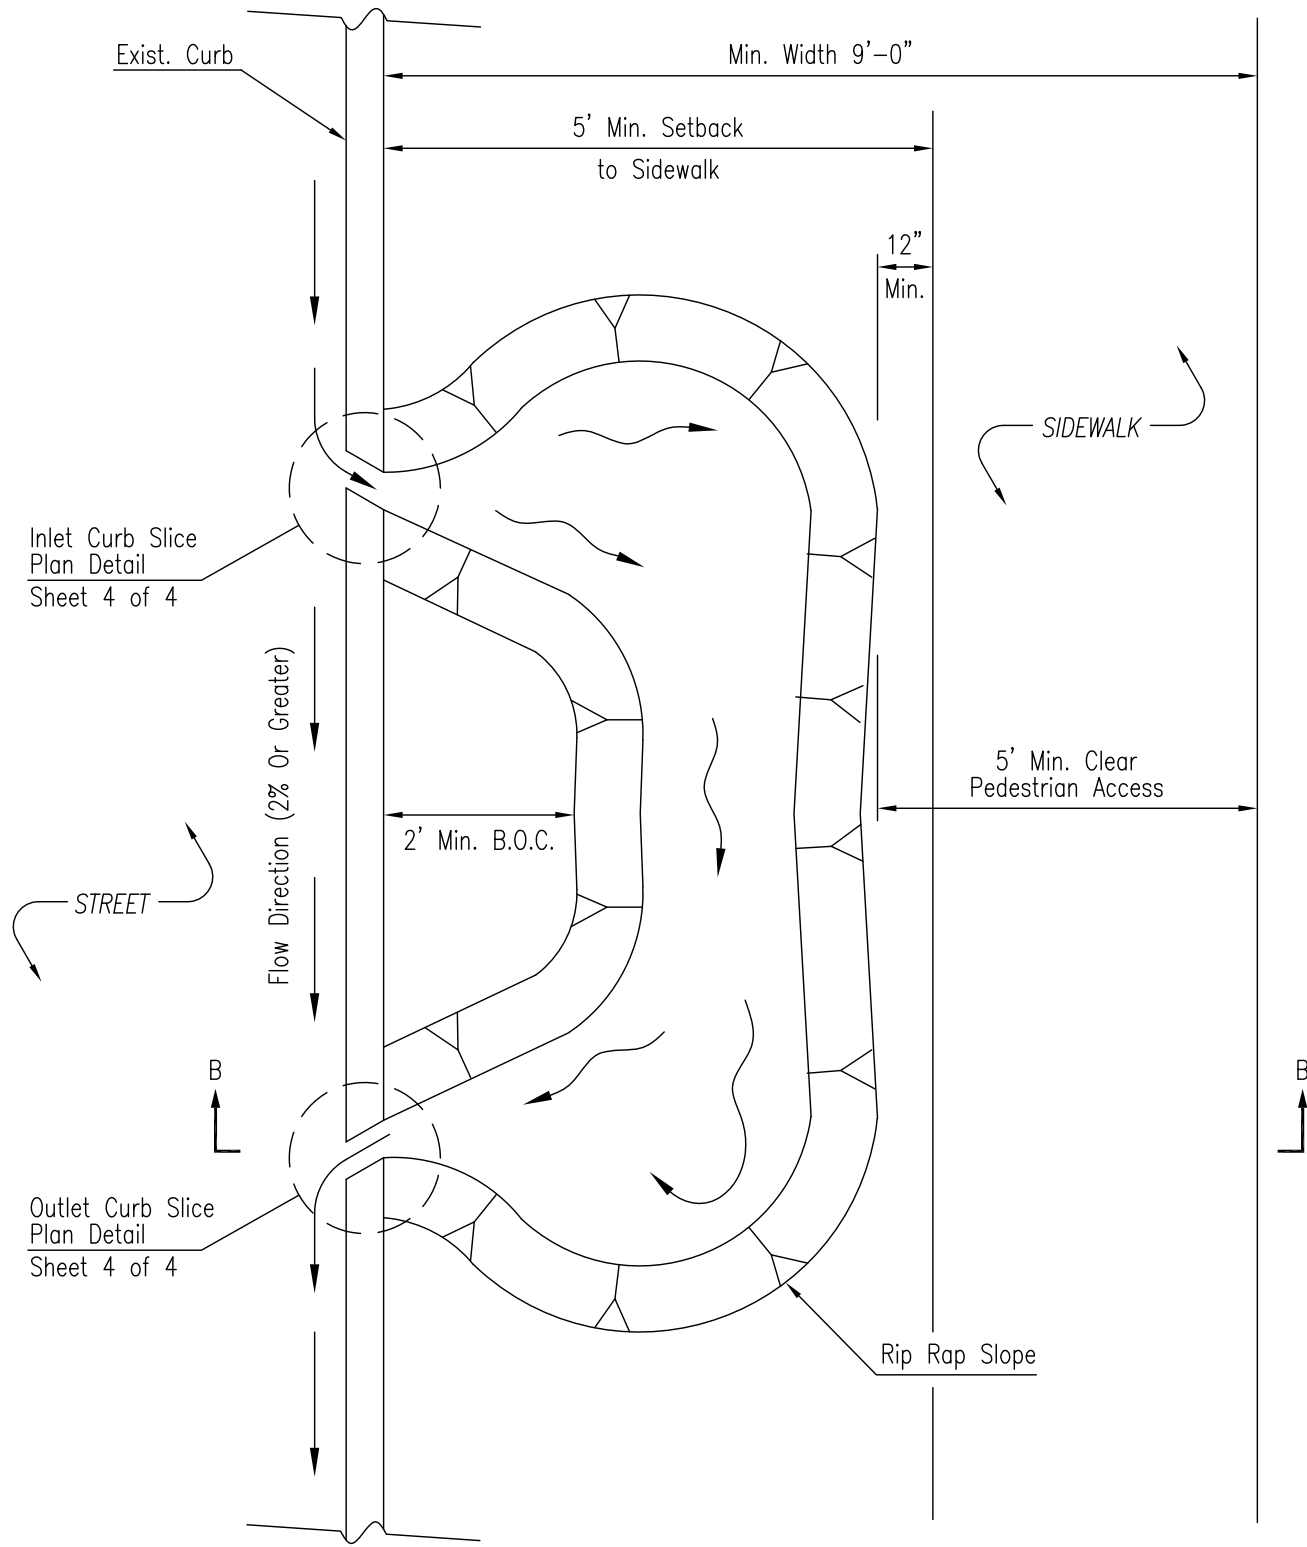


ISSUED:
02/23
REVISED:




**STANDARD DETAIL**  
**WATER HARVESTING**  
**CURB SLICE -**  
**DETENTION OPTION**

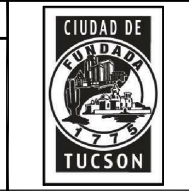

DETAIL NO.
<b>221</b>
<b>M-2022-002</b>
<b>SHEET 3 OF 4</b>

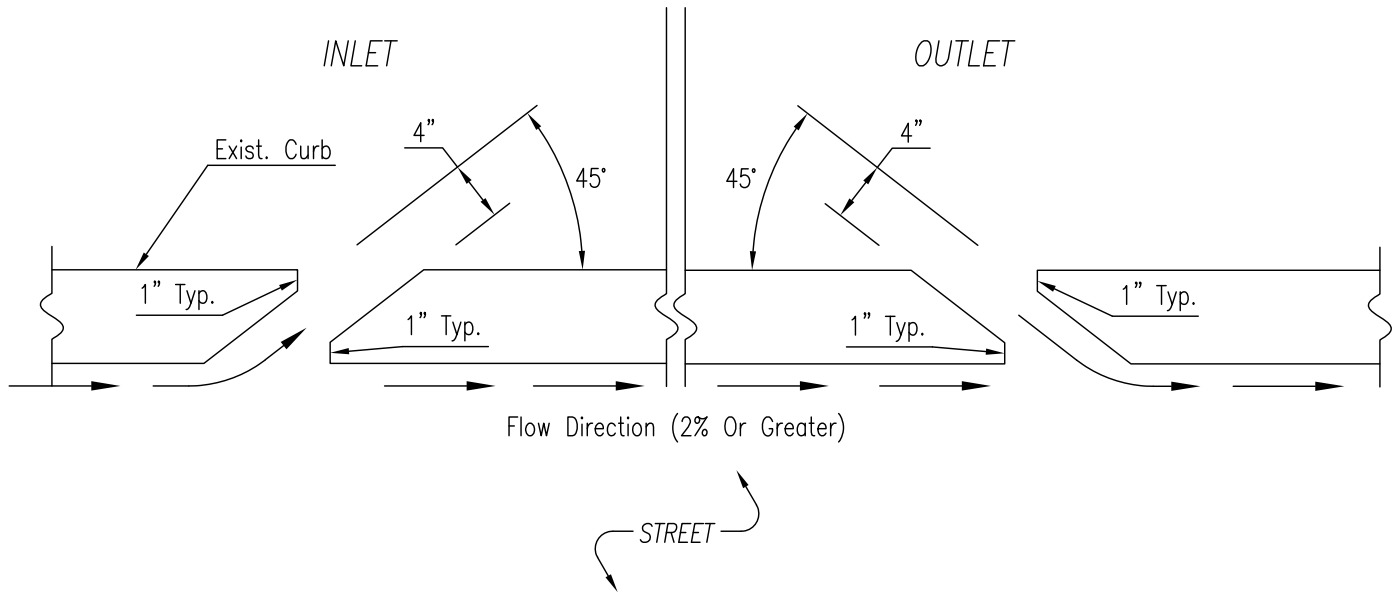


CURB SLICE PLAN DETAIL  
NTS

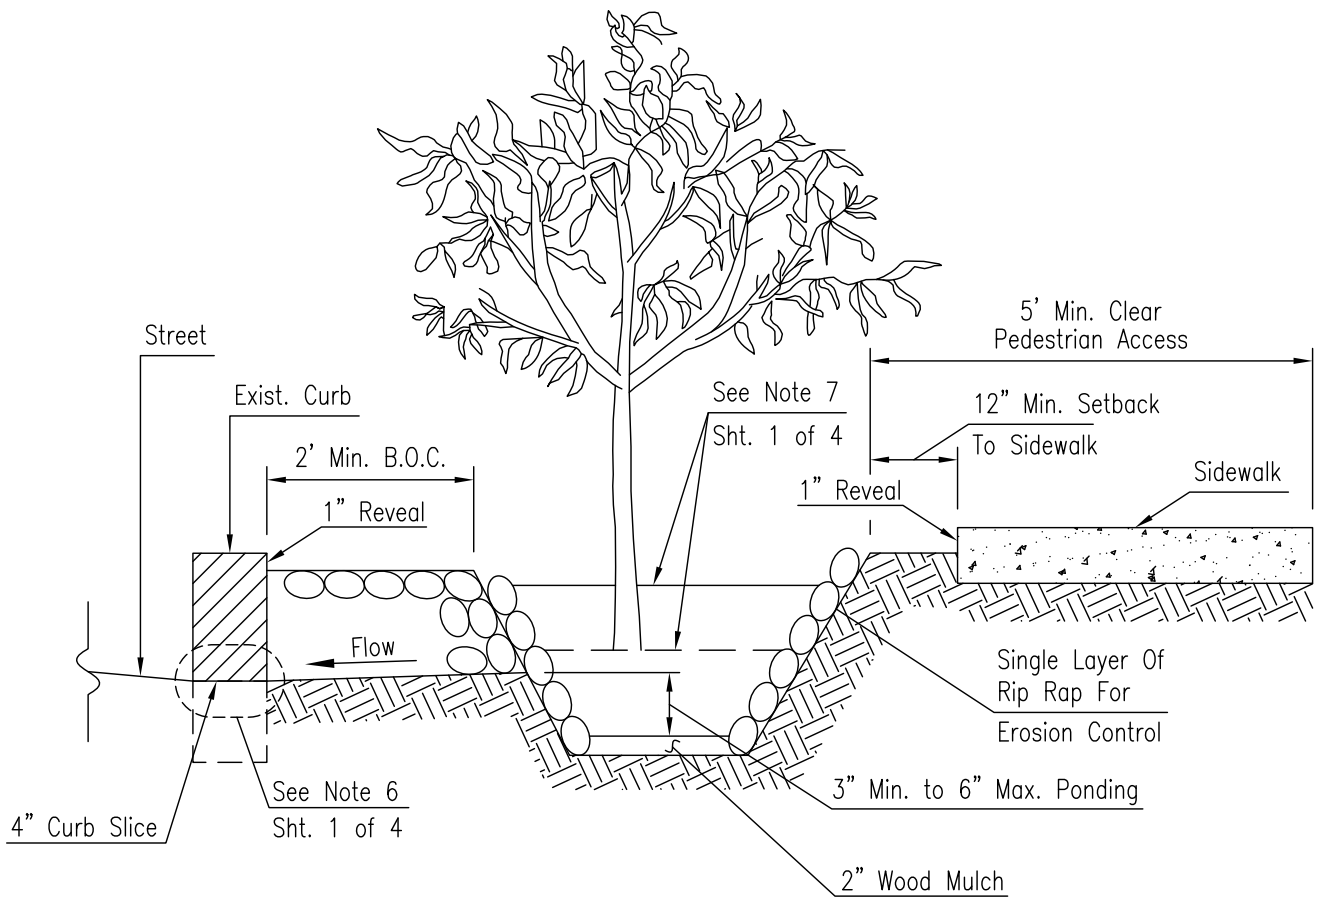


SECTION B-B  
NTS

ISSUED:
02/23
REVISED:

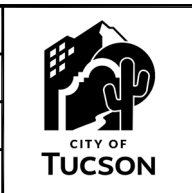

**STANDARD DETAIL**  
**WATER HARVESTING**  
**CURB SLICE**

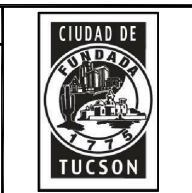

DETAIL NO.
<b>221</b>
M-2022-002
<b>SHEET 4 OF 4</b>