




Proposed Road Diet Along Sarnoff Drive to Accomodate 12' Separated Pathway

LEGEND

- 1 Pedestrian crossing with median refuge and curb extensions to calm traffic
- 2 Pedestrian bridge across Robb Wash
- 3 Connection to Old Spanish Trail Pathway
- 4 Diagonal crossing with Bicycle Signal



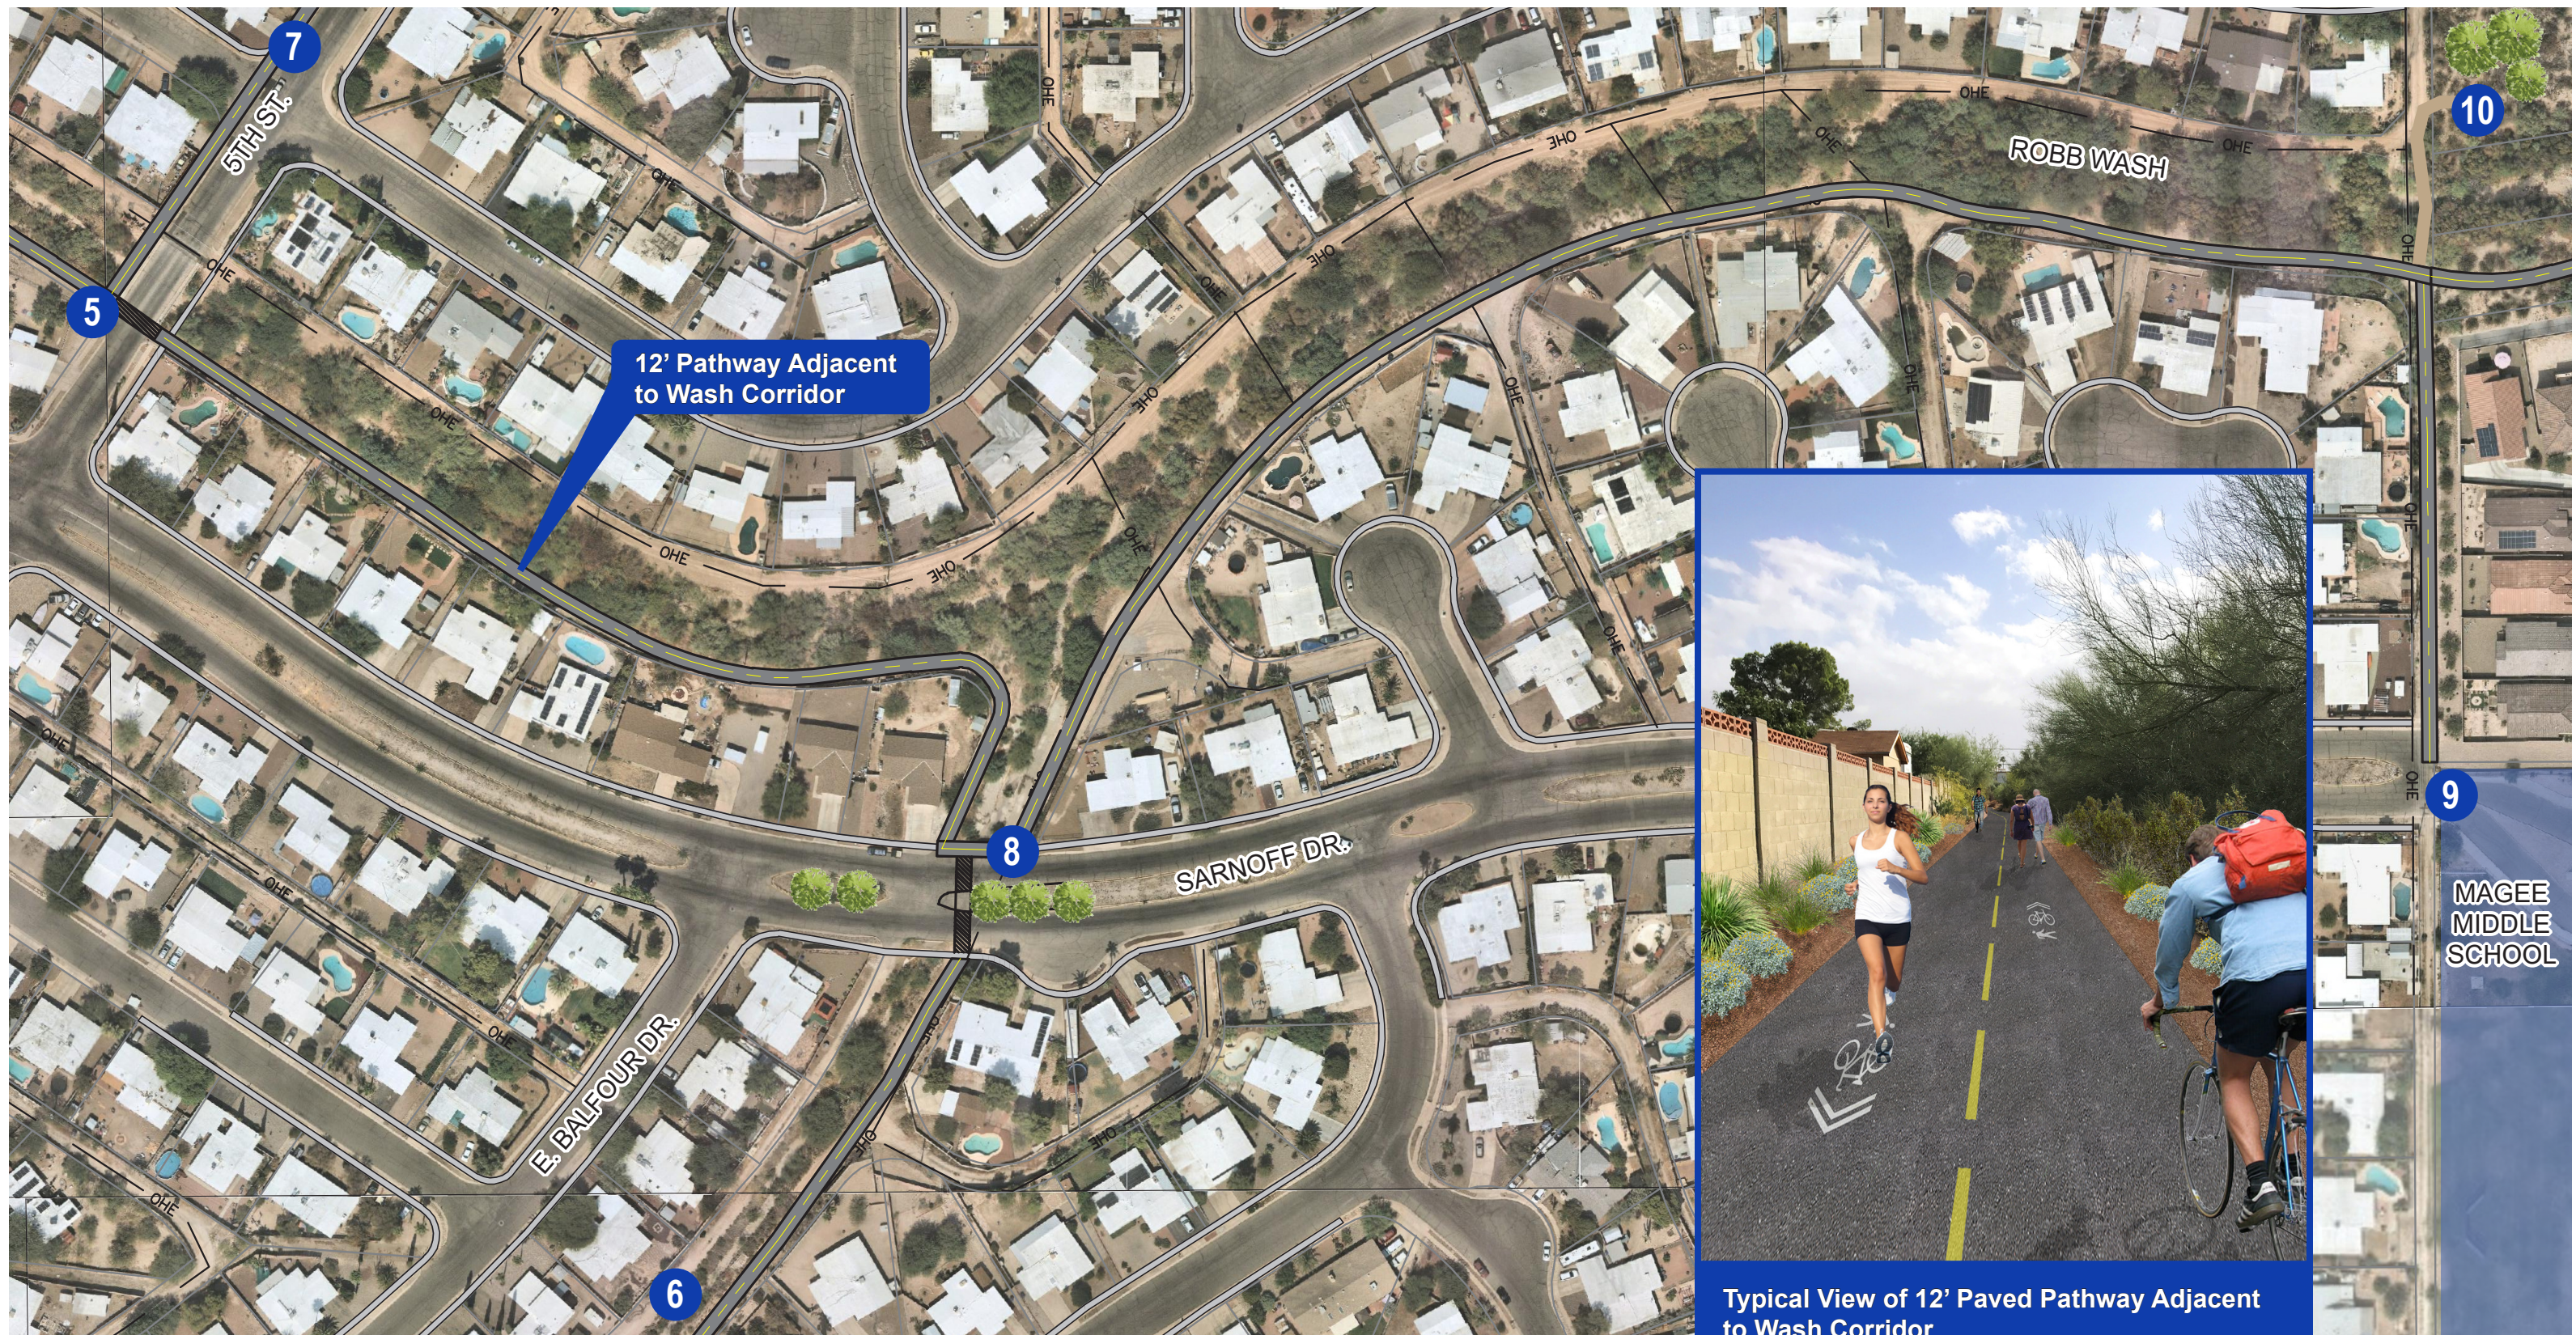

12' Pathway Adjacent to Wash Corridor



Typical View of 12' Paved Pathway Adjacent to Wash Corridor

LEGEND

- 5** Raised high-visibility crossing
- 6** Connection to Saguaro High School
- 7** Connection to Schumaker Elementary School
- 8** Raised high-visibility crossing with pedestrian refuge island
- 9** Connection to Magee Middle School
- 10** Connection to potential pocket park



Robb Wash Greenway - Conceptual Alignment

TUCSON, ARIZONA

SHEET B: SARNOFF DR. & BALFOUR DR.



PLAN NOT TO SCALE

Kimley»Horn



View Looking North Along 12' Paved Pathway Adjacent to Sarnoff Road

LEGEND

11 Bike HAWK crossing



PLAN NOT TO SCALE



LEGEND

- 12 Connection to Bloom Elementary School
- 13 Raised high-visibility crossing





12' Pathway Adjacent to Pima Street

View Looking West Along Pima Street

View Looking North Along Proposed 15' Public Easement

Proposed 15' Public Easement for Robb Wash Greenway Connection to Future LOOP Extension along Tanque Verde Wash

LEGEND

- 14 Crossing enhancement and signal modifications at existing intersection
- 15 Proposed traffic calming along Wrightstown Road to slow traffic
- 16 Connection to future LOOP extension along Tanque Verde Wash

