


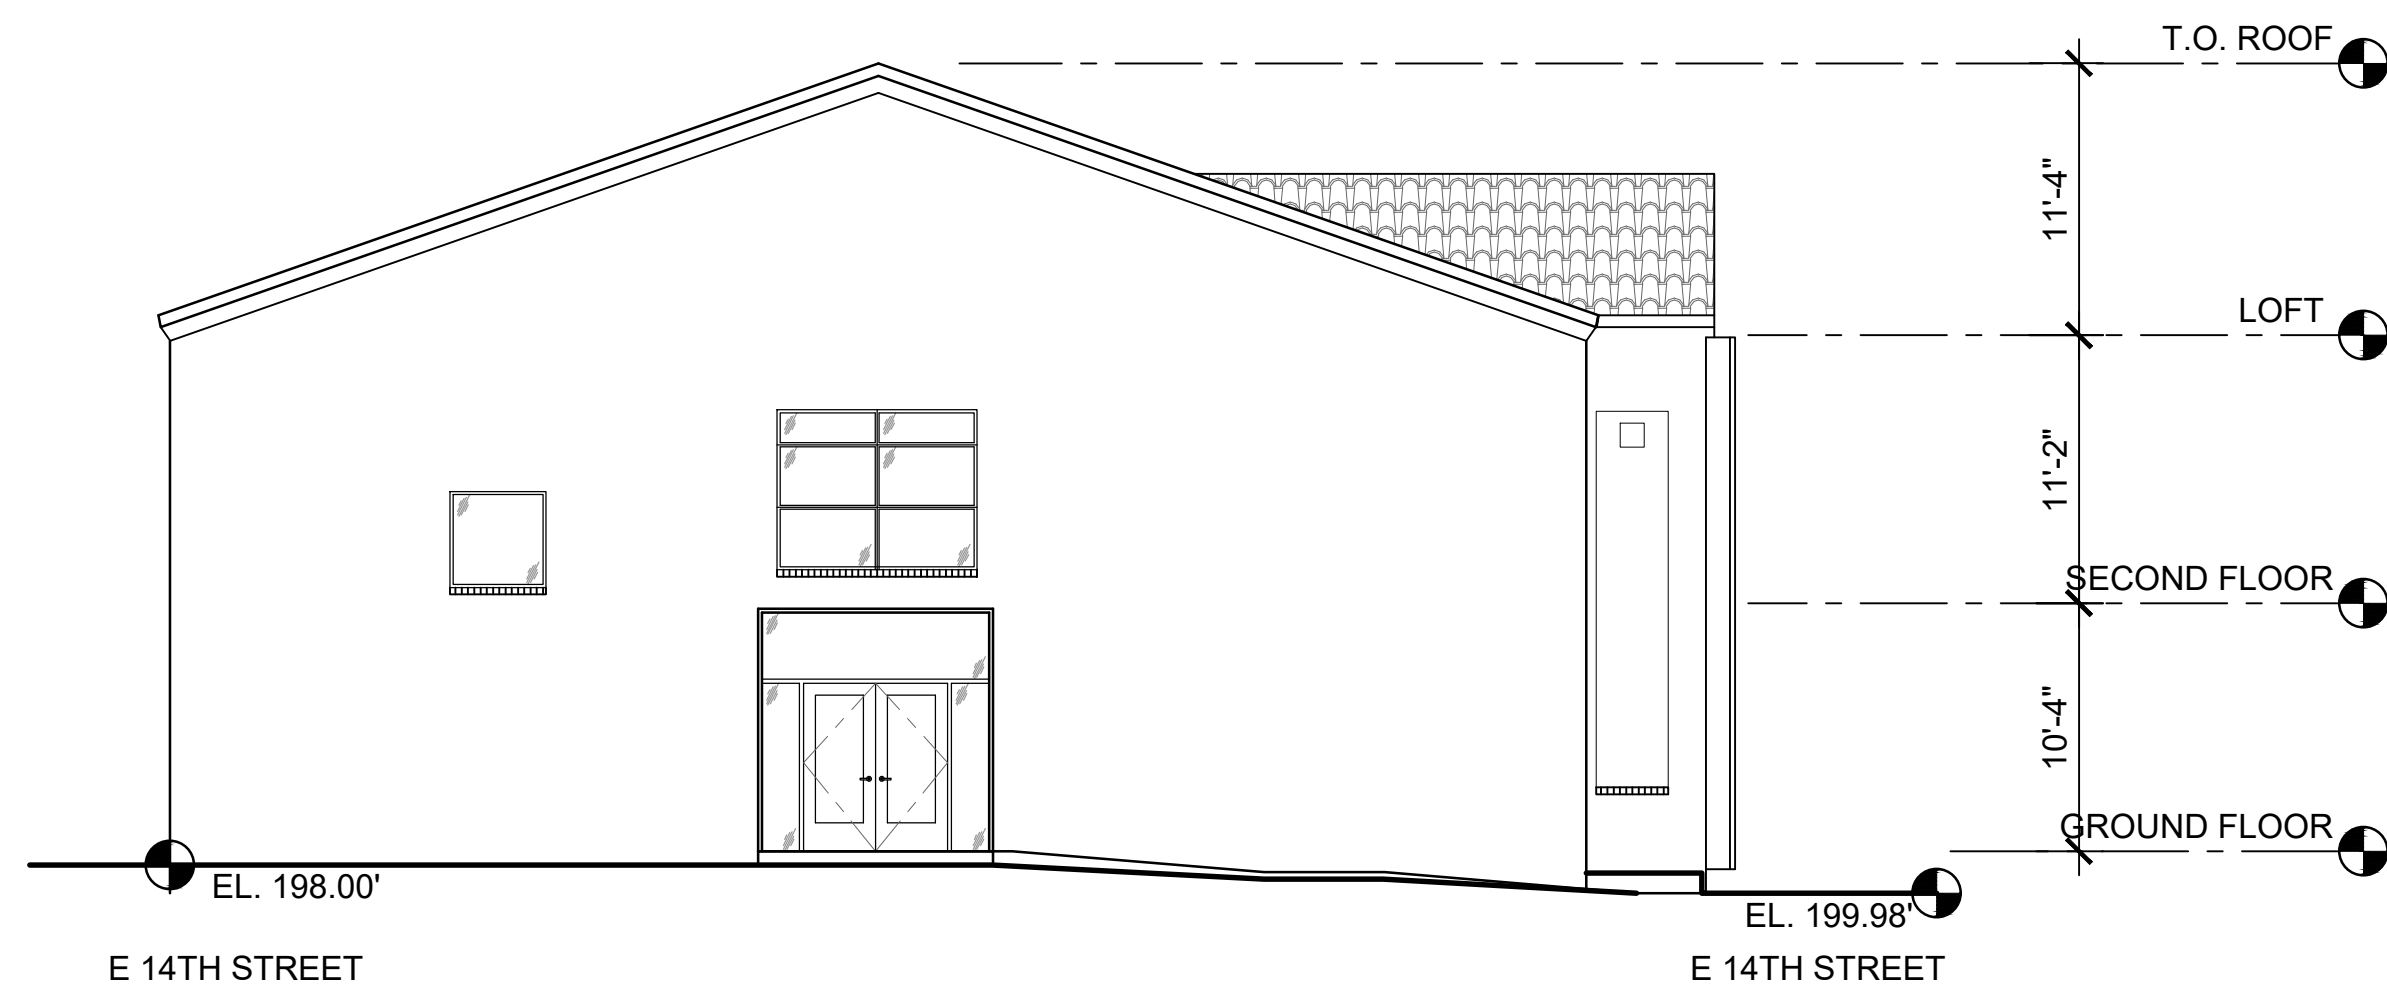
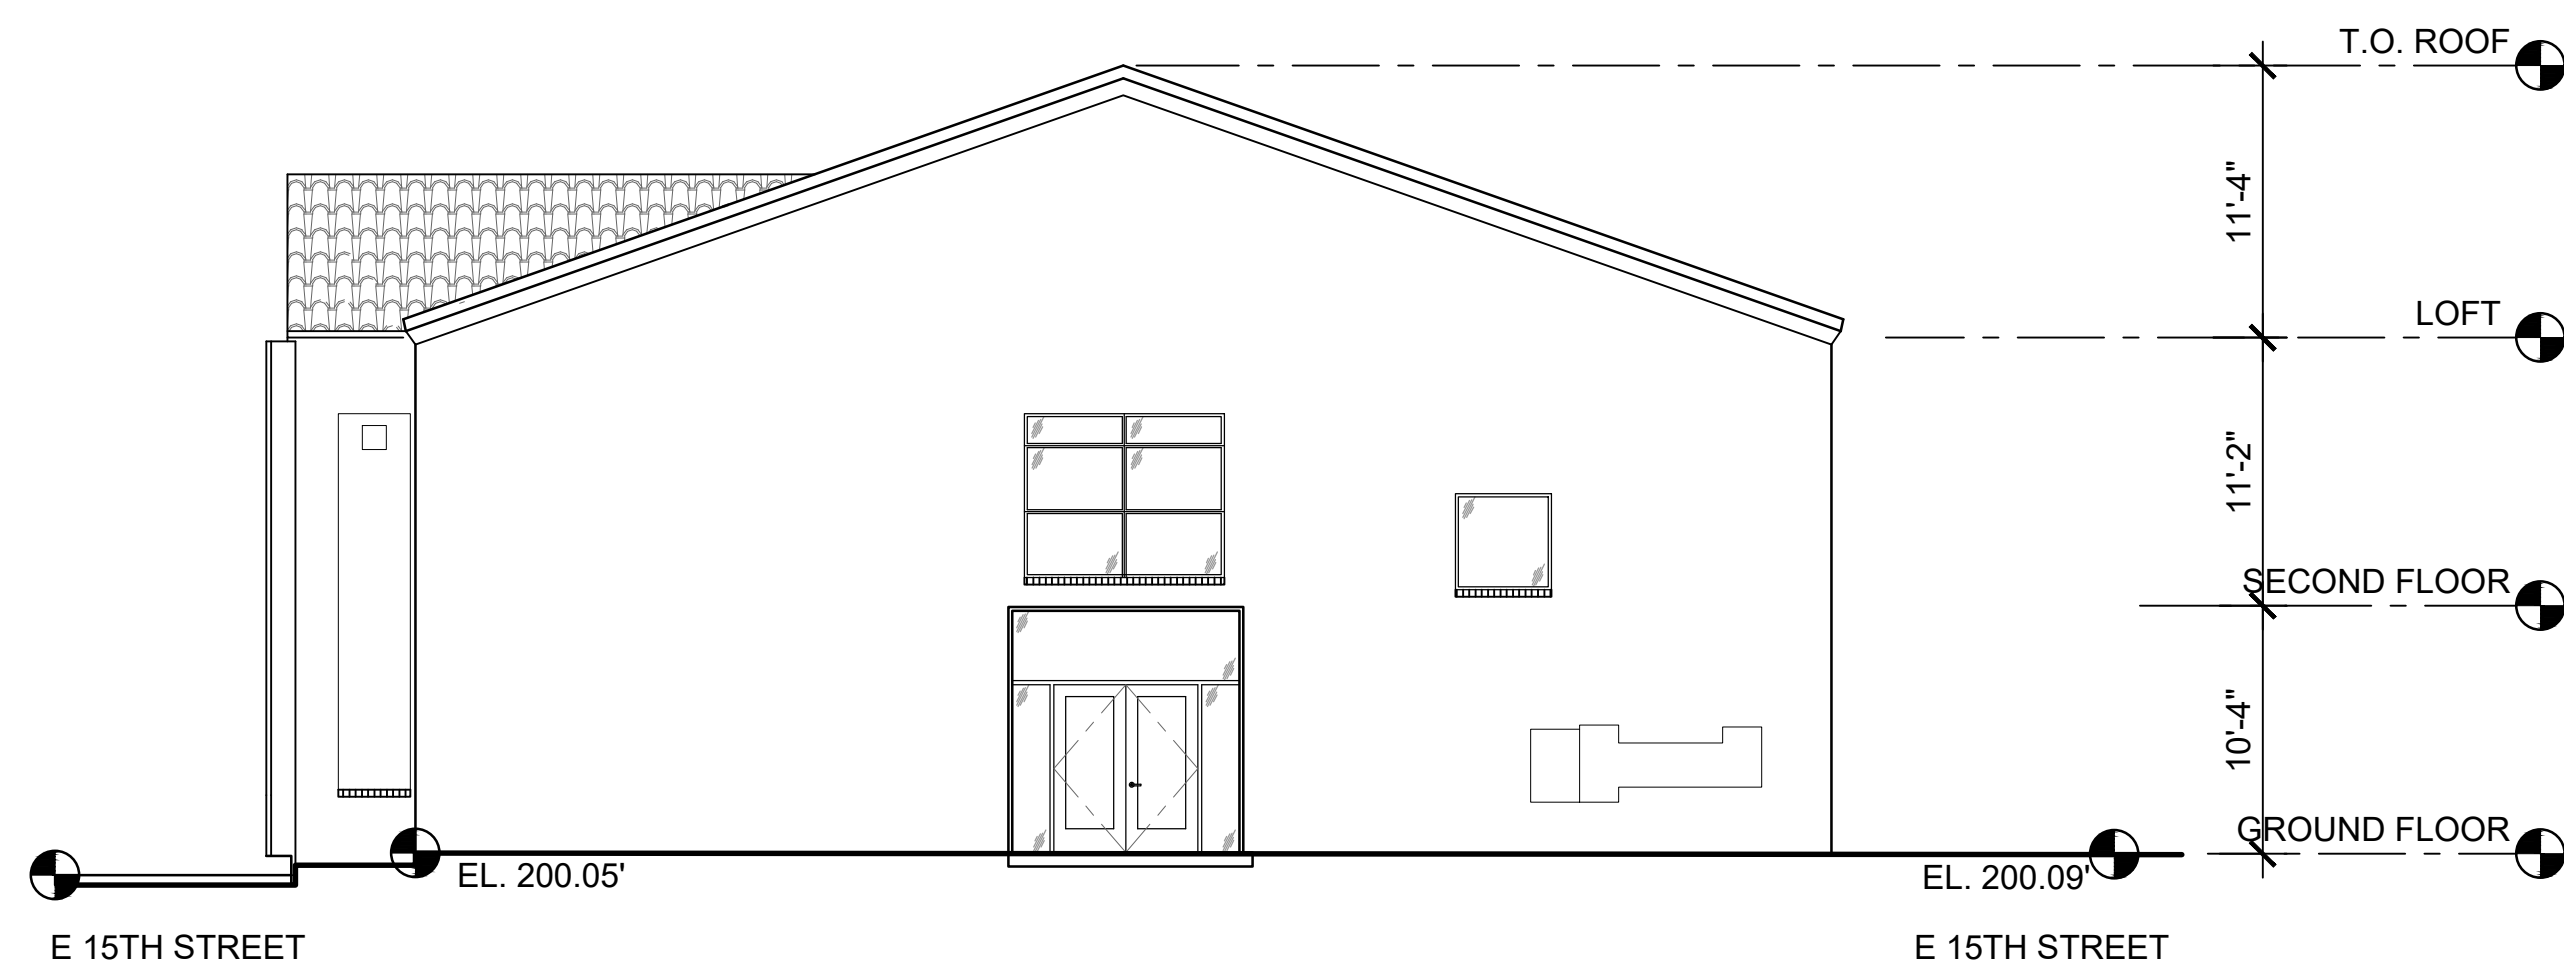


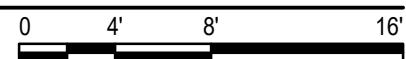


4 BUILDING 5 ELEVATION - NORTH
SCALE: 1/8"=1'-0"

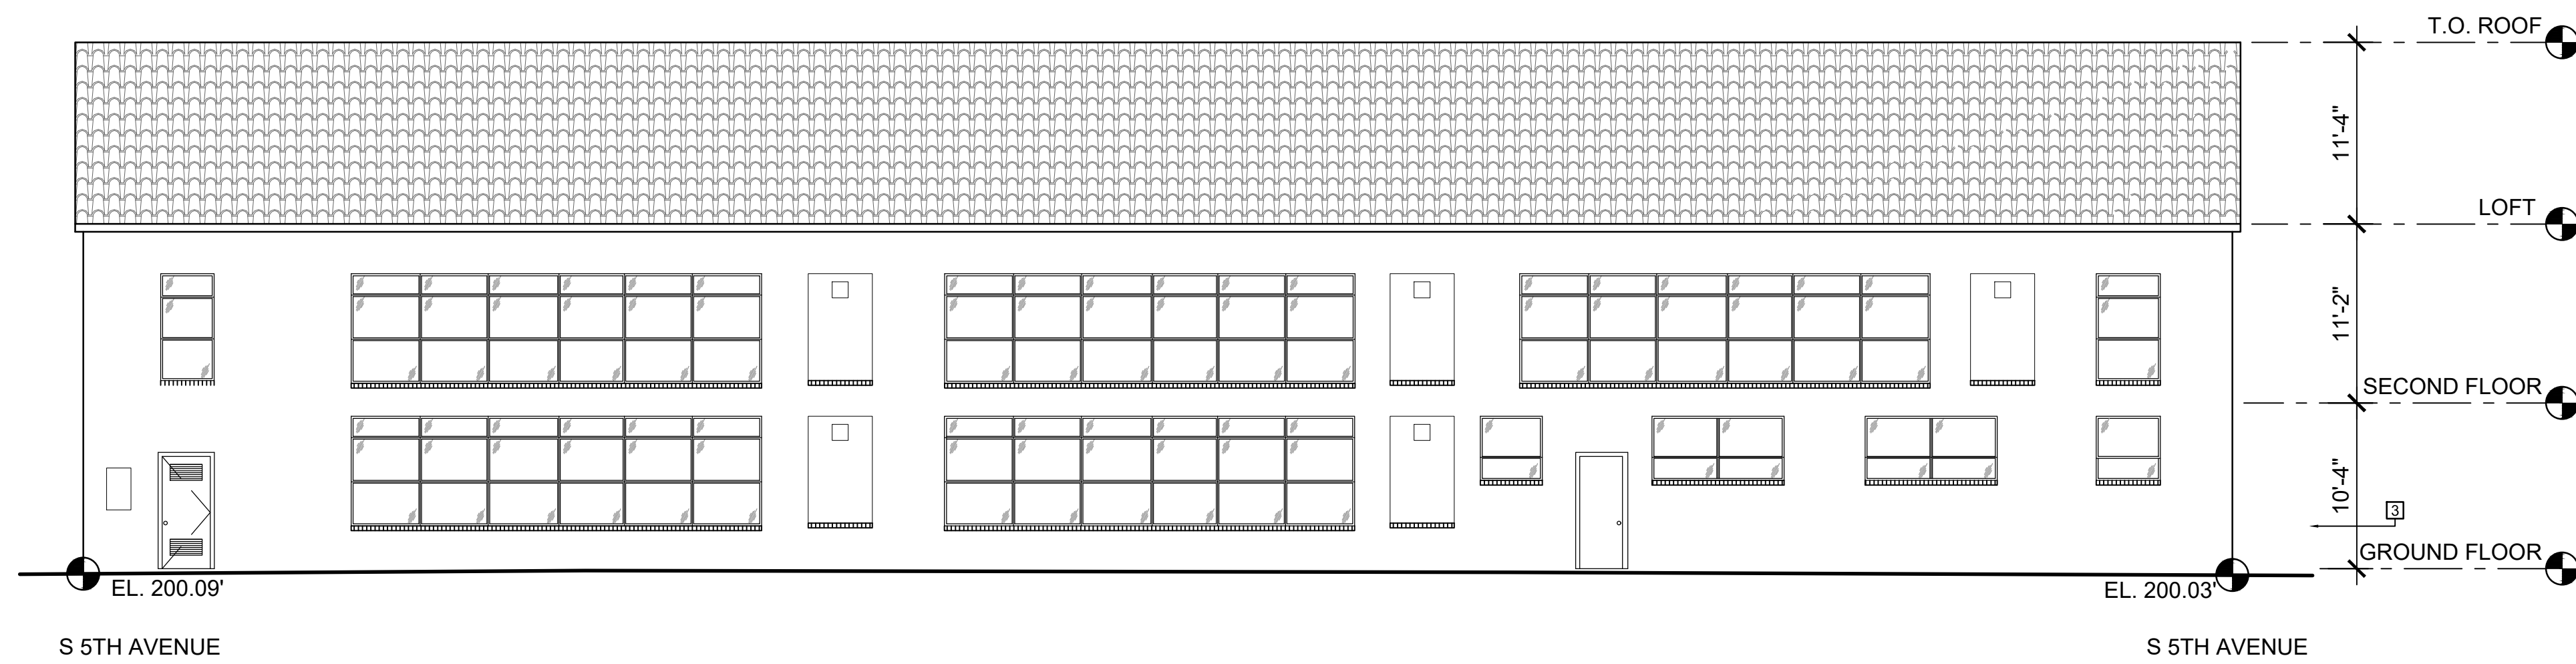


2 BUILDING 5 ELEVATION - SOUTH
SCALE: 1/8"=1'-0"

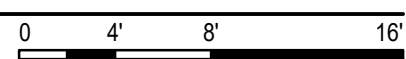

3 BUILDING 5 ELEVATION - EAST
SCALE: 1/8"=1'-0"

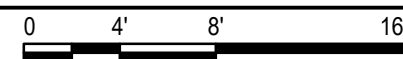

1 BUILDING 5 ELEVATION - WEST
SCALE: 1/8"=1'-0"

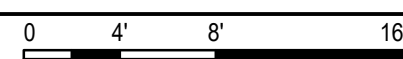

PROJ. #	FILE #	23-42	23-42	Building 5 - Existing
DATE	9 APR 2025	REVISION		
DRAWN	AK	CHECKED	AK	

BUILDING 5
EXISTING ELEVATIONS

ALL-SAINTS APARTMENTS
M.C. COMPANIES
ADDRESS
TUCSON, AZ

clean alan architects plc
1501 THIRD AVENUE, SUITE 301
SEATTLE, WA 98101
TELEPHONE (206) 783-4086
www.cleanalanarchitects.com

A5.20

_ OF _

NOT FOR CONSTRUCTION