



**SENSIBAR
 RESIDENCE
 RENOVATION**


56 W KENNEDY ST
 TUCSON AZ 85701-2202

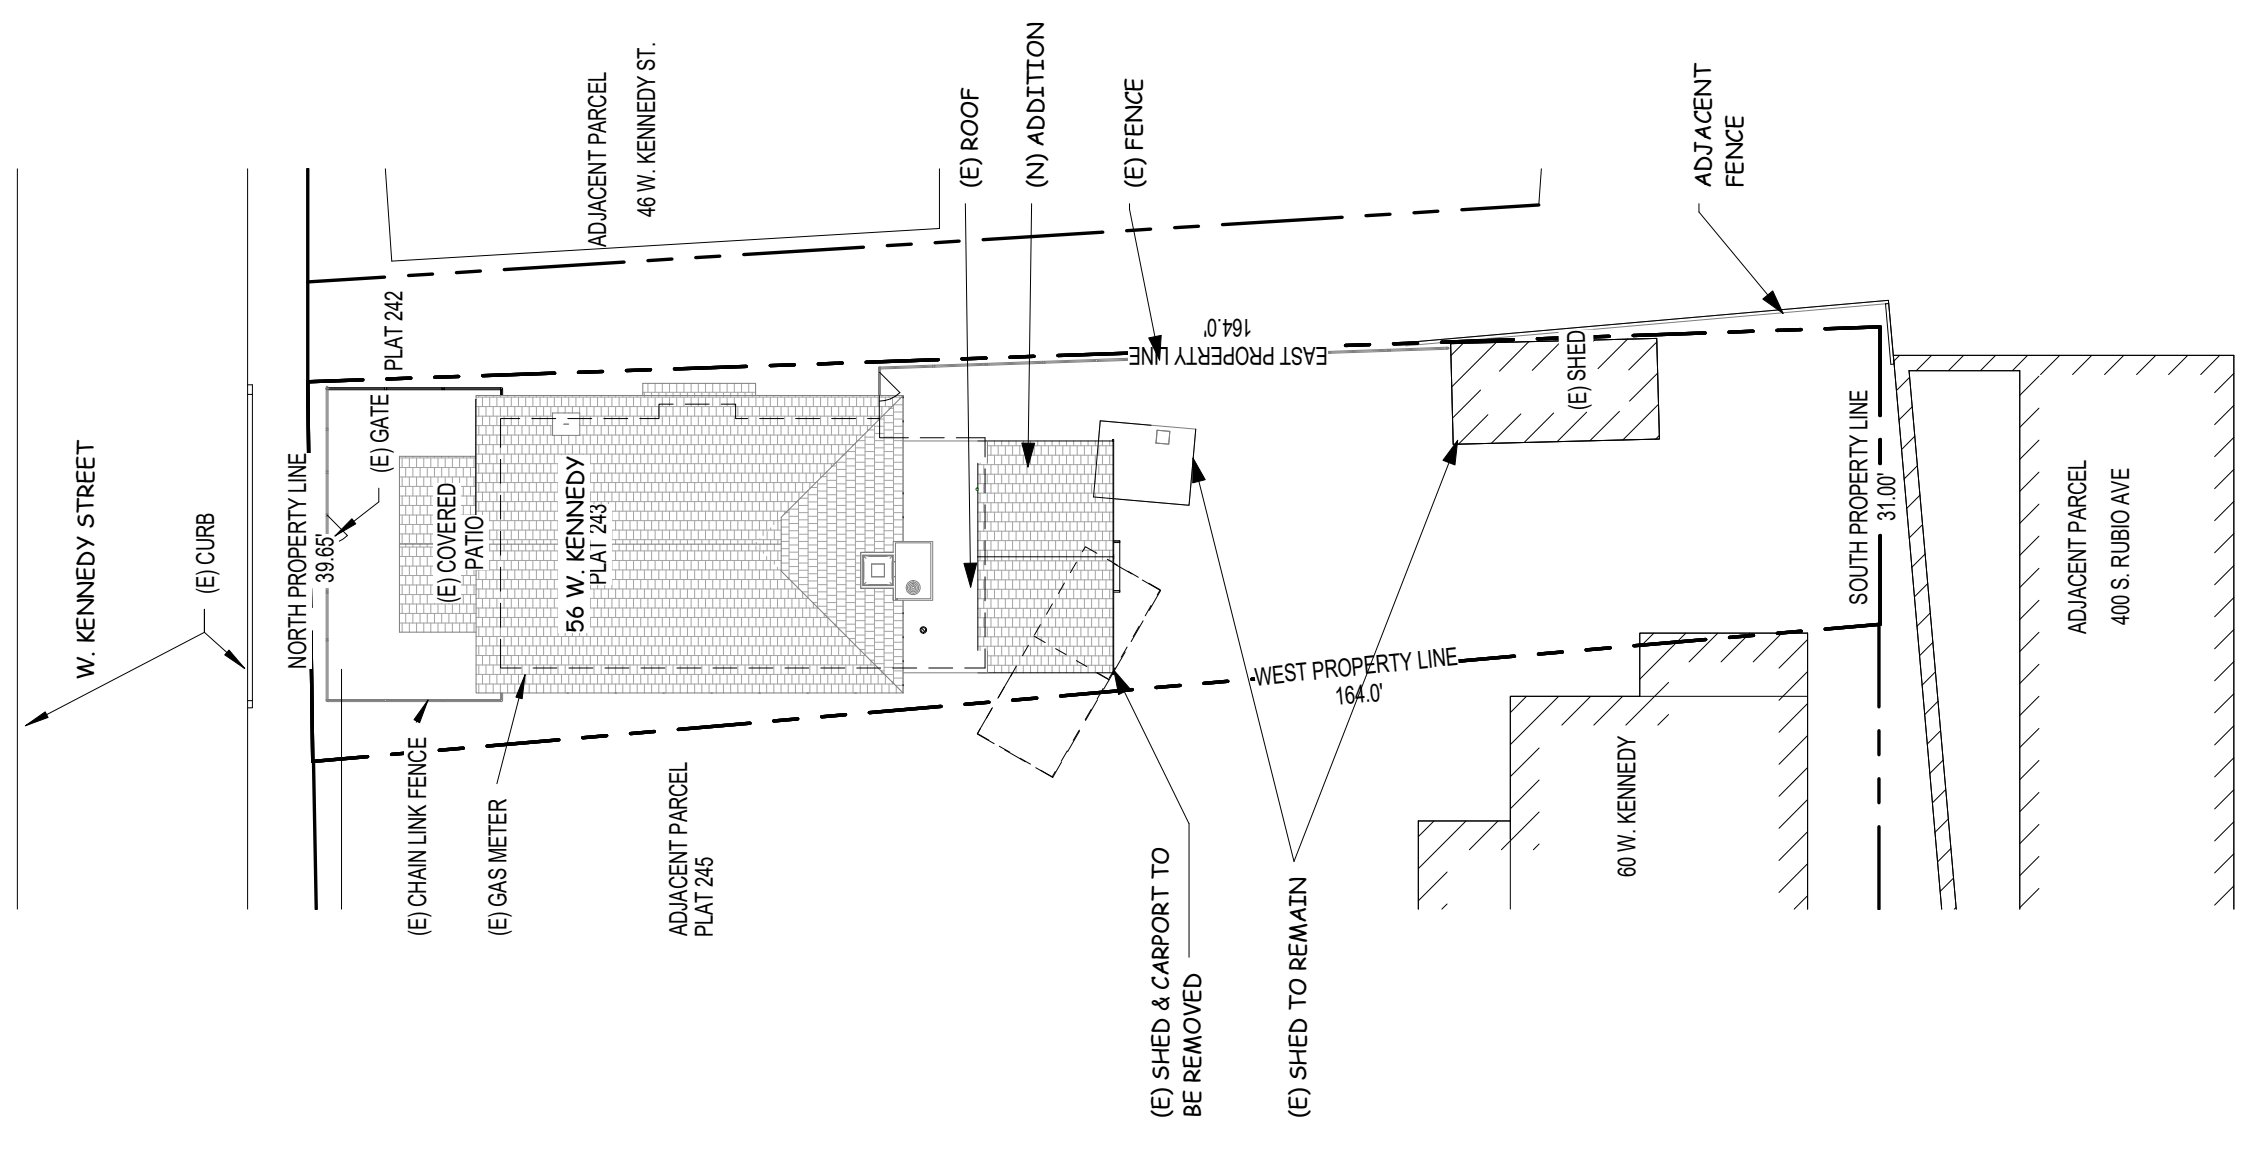


3 SITE PLAN
 1" = 20'-0"

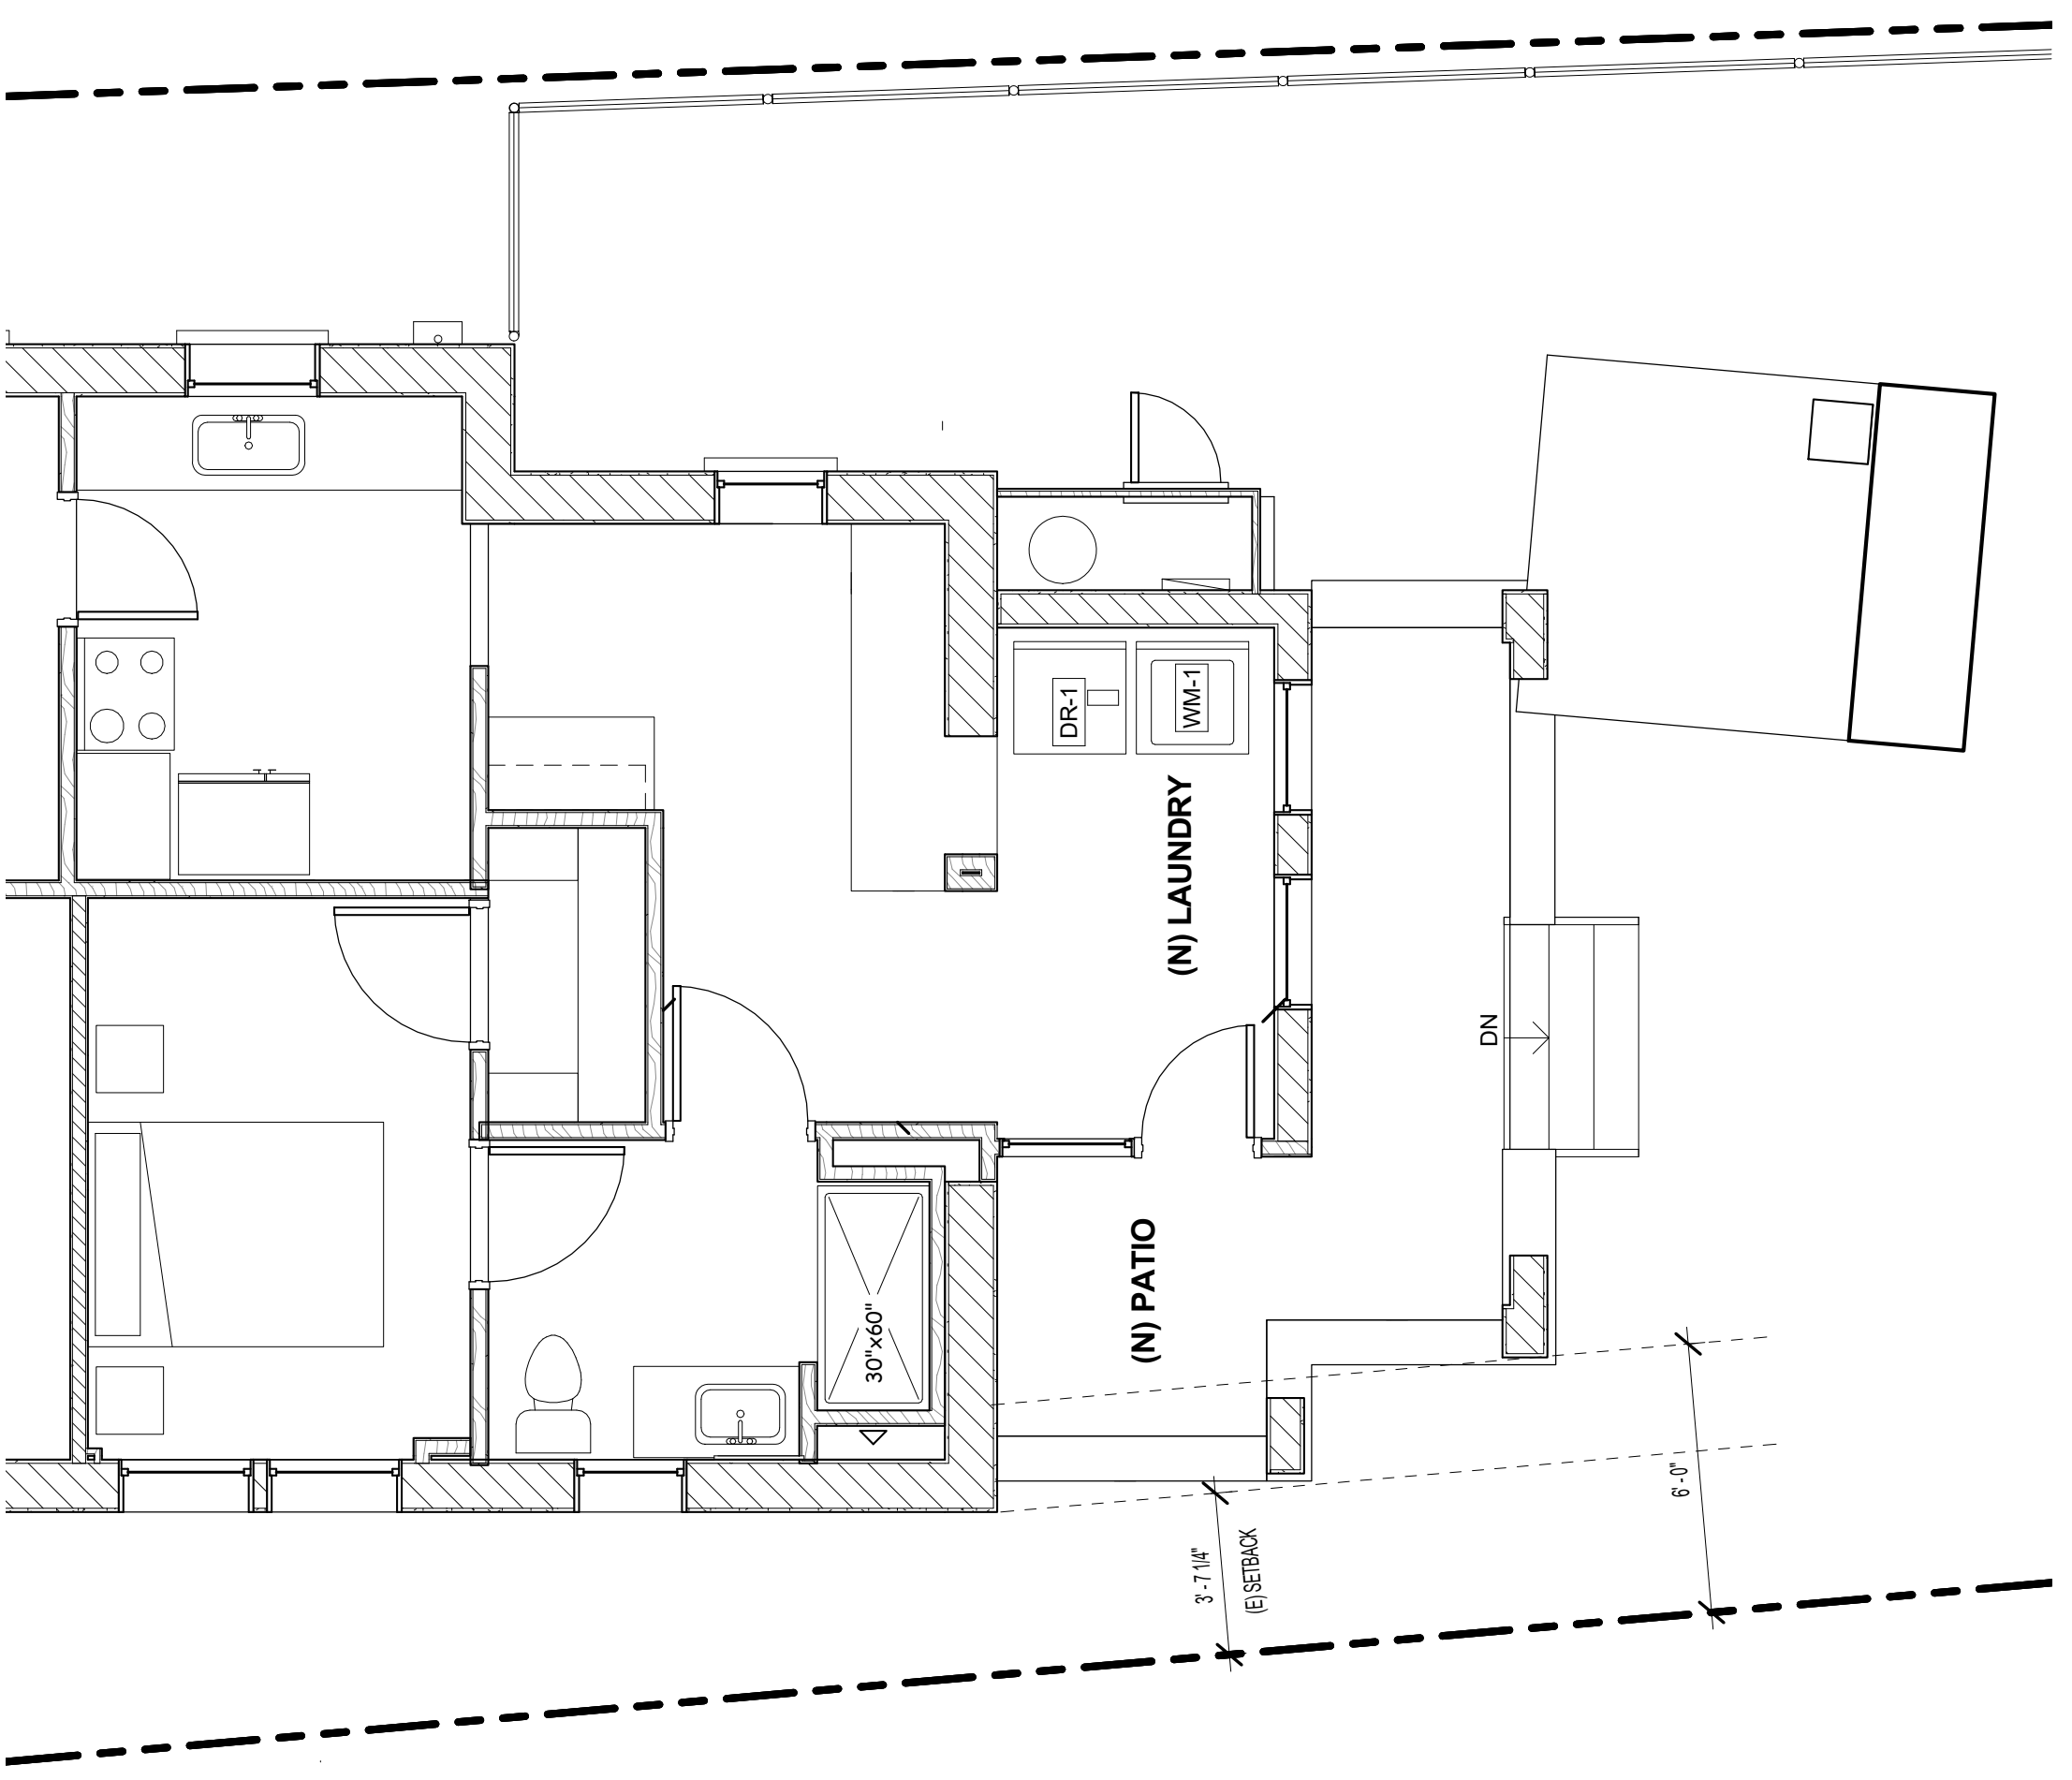


2 FLOOR PLAN
 1/4" = 1'-0"

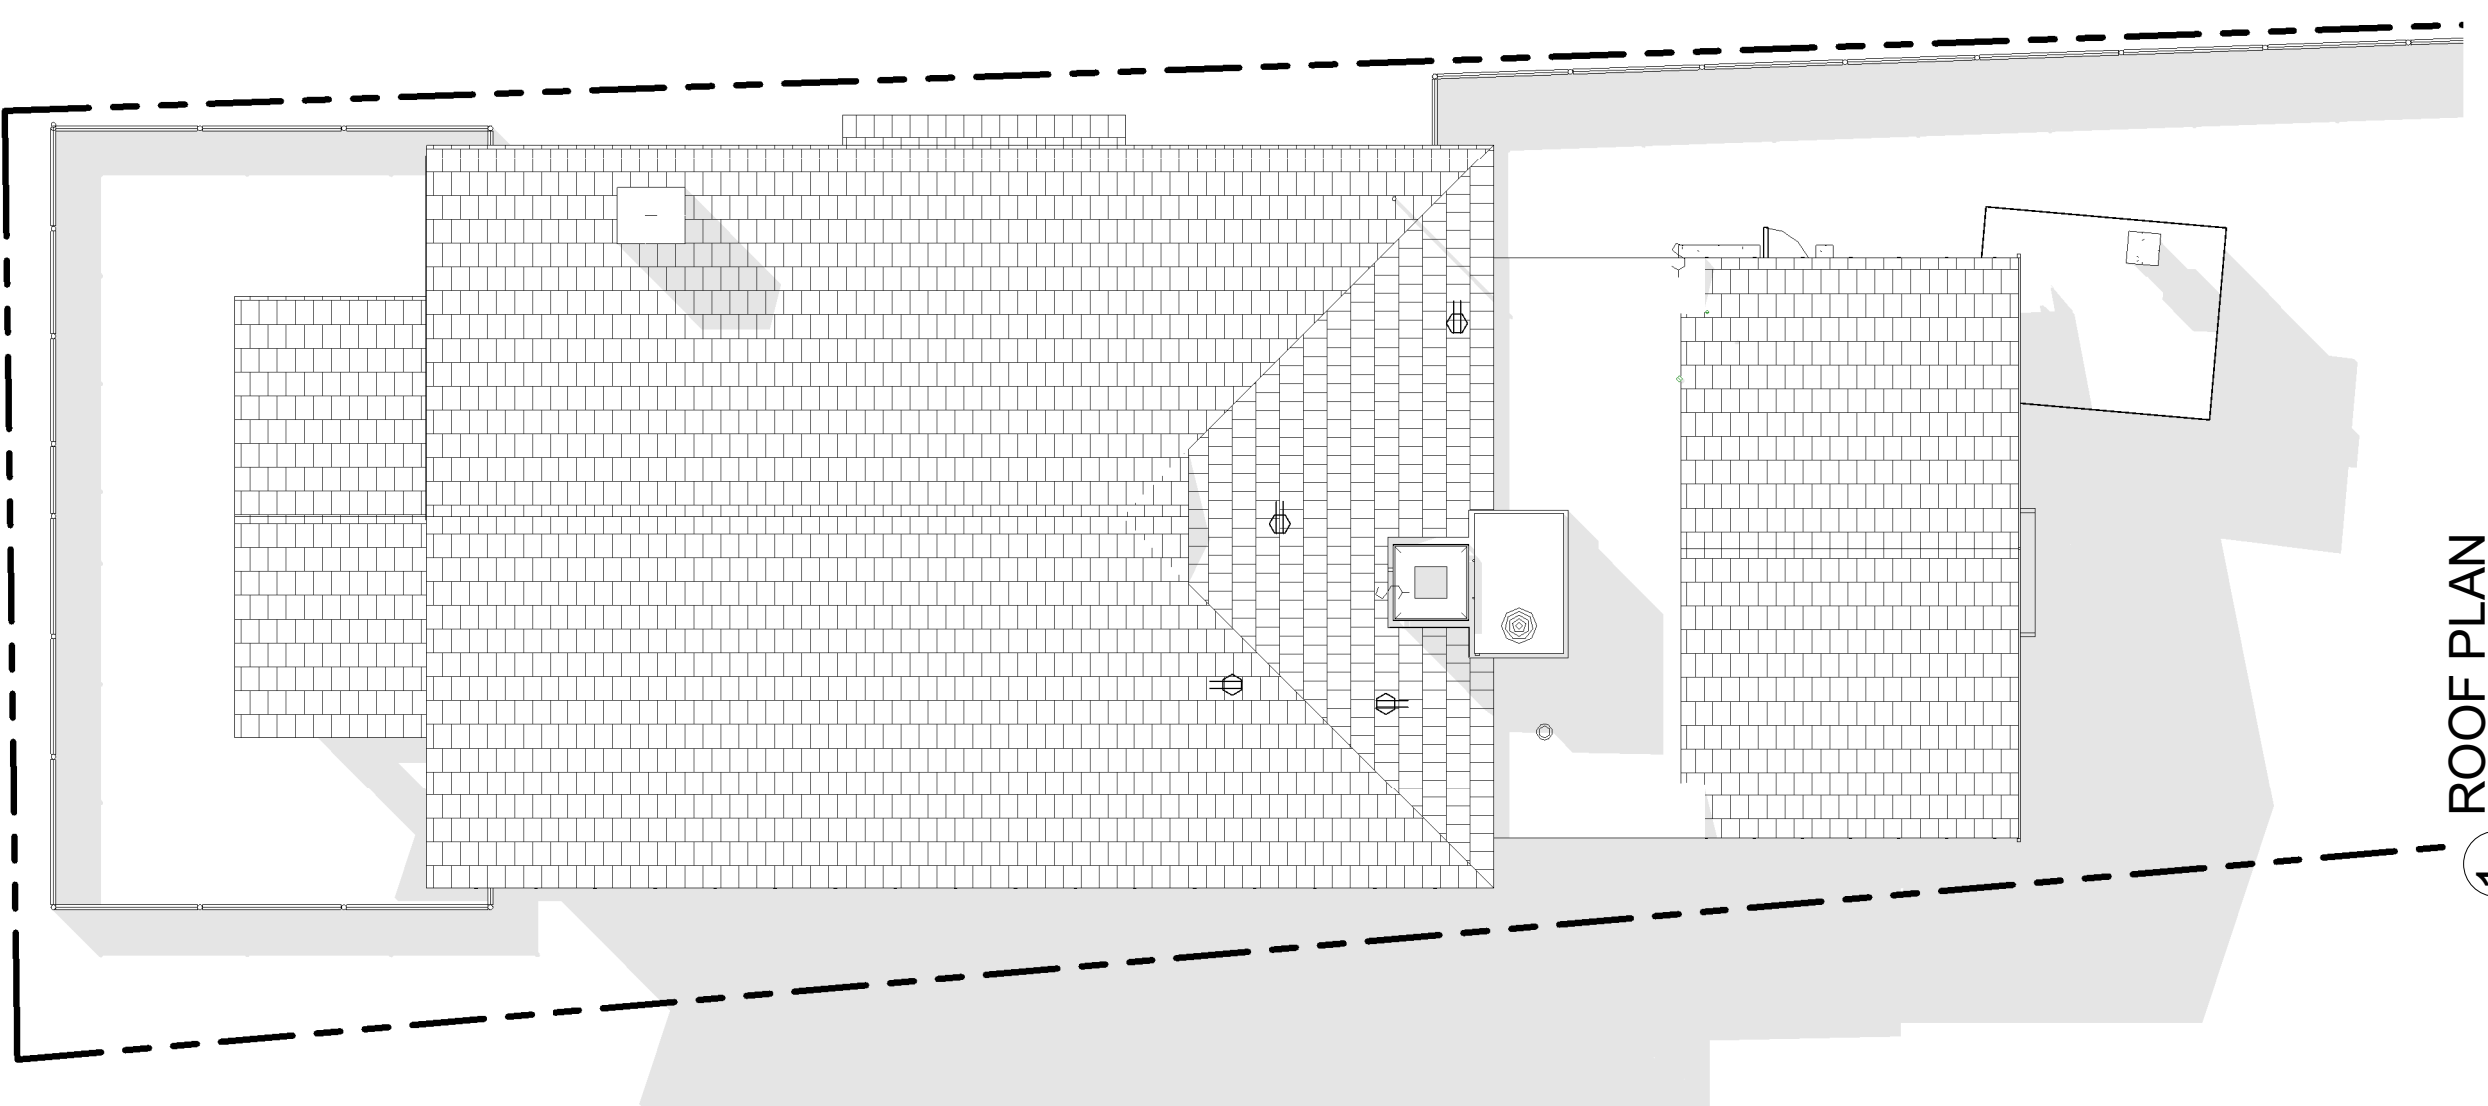

1 ROOF PLAN
 1/8" = 1'-0"

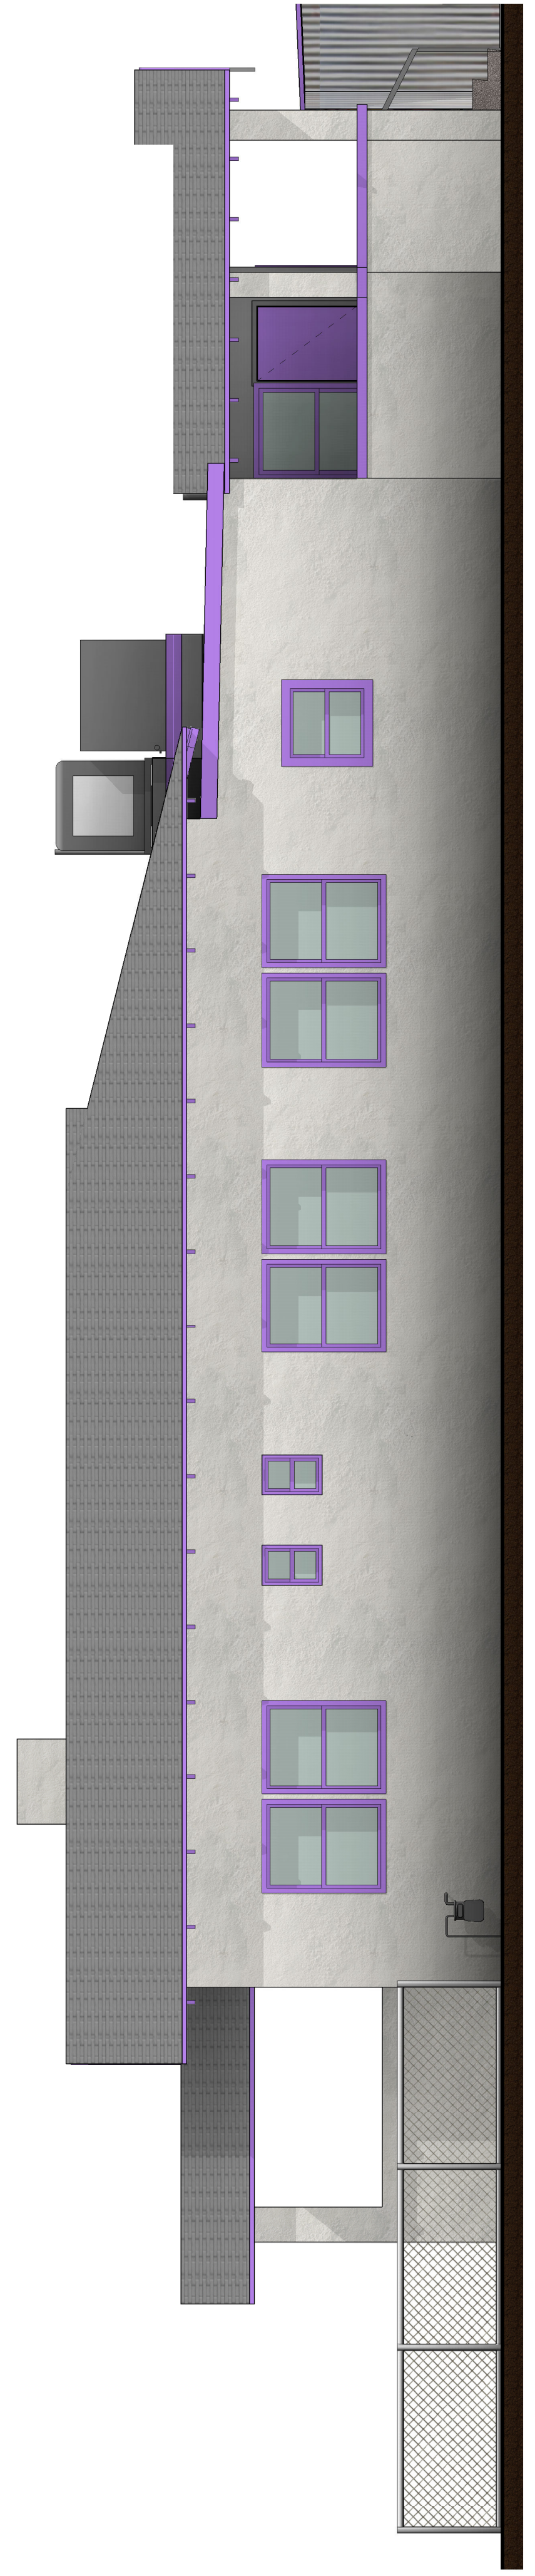

4 WEST ELEVATION
 1/4" = 1'-0"

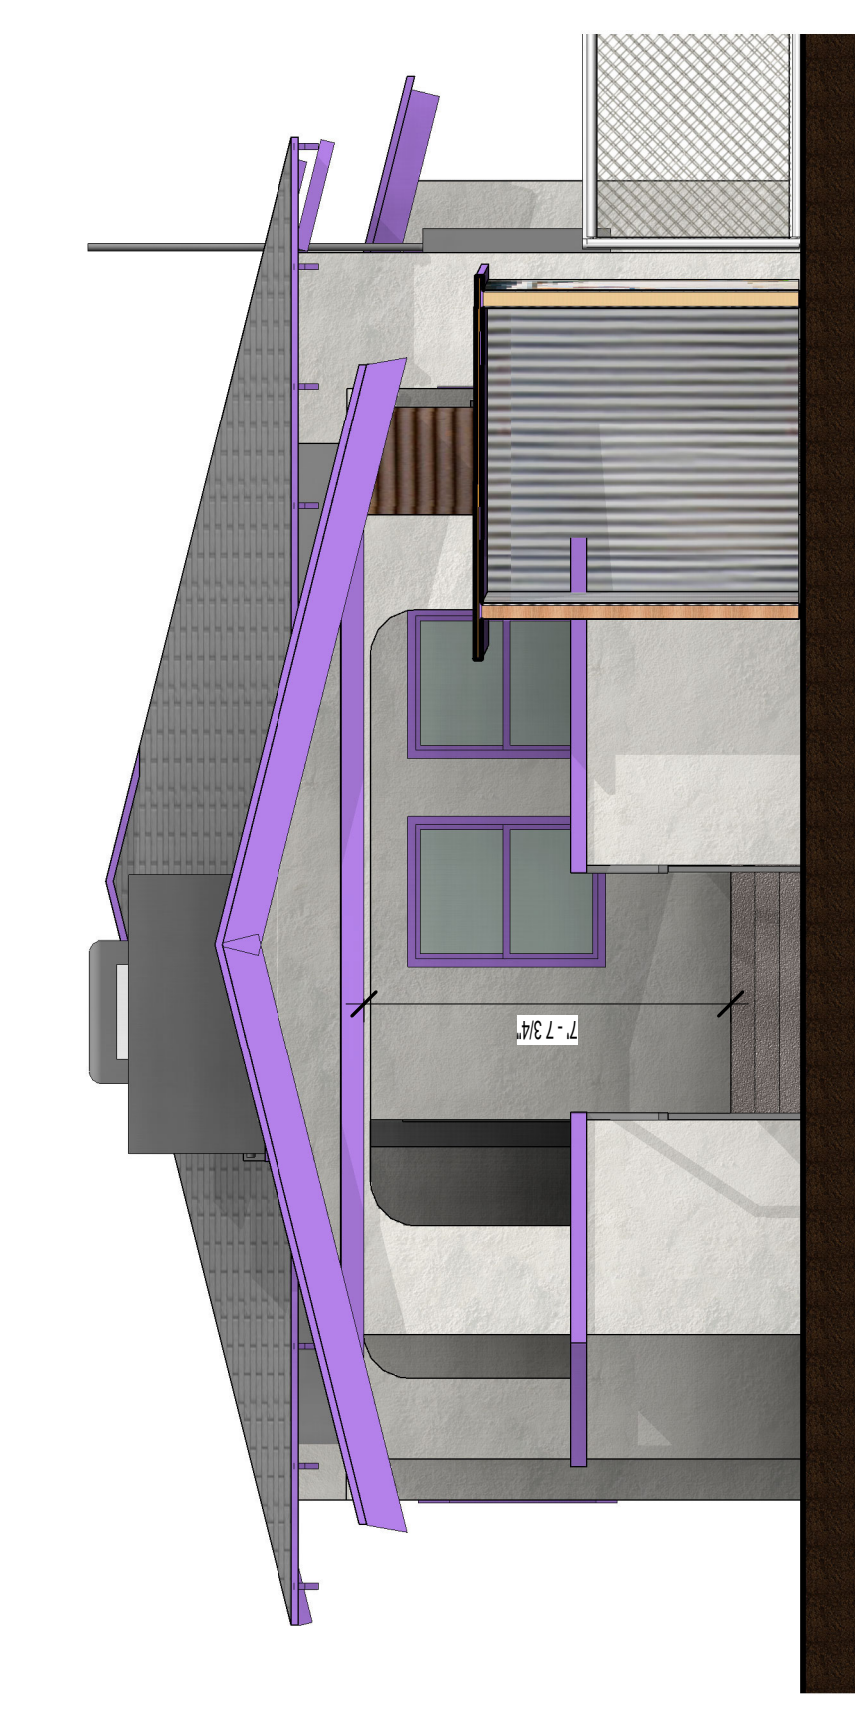

5 SOUTH ELEVATION
 1/4" = 1'-0"



6 EAST ELEVATION
 1/4" = 1'-0"