


1 SITE PLAN, NEW
1" = 20'-0"



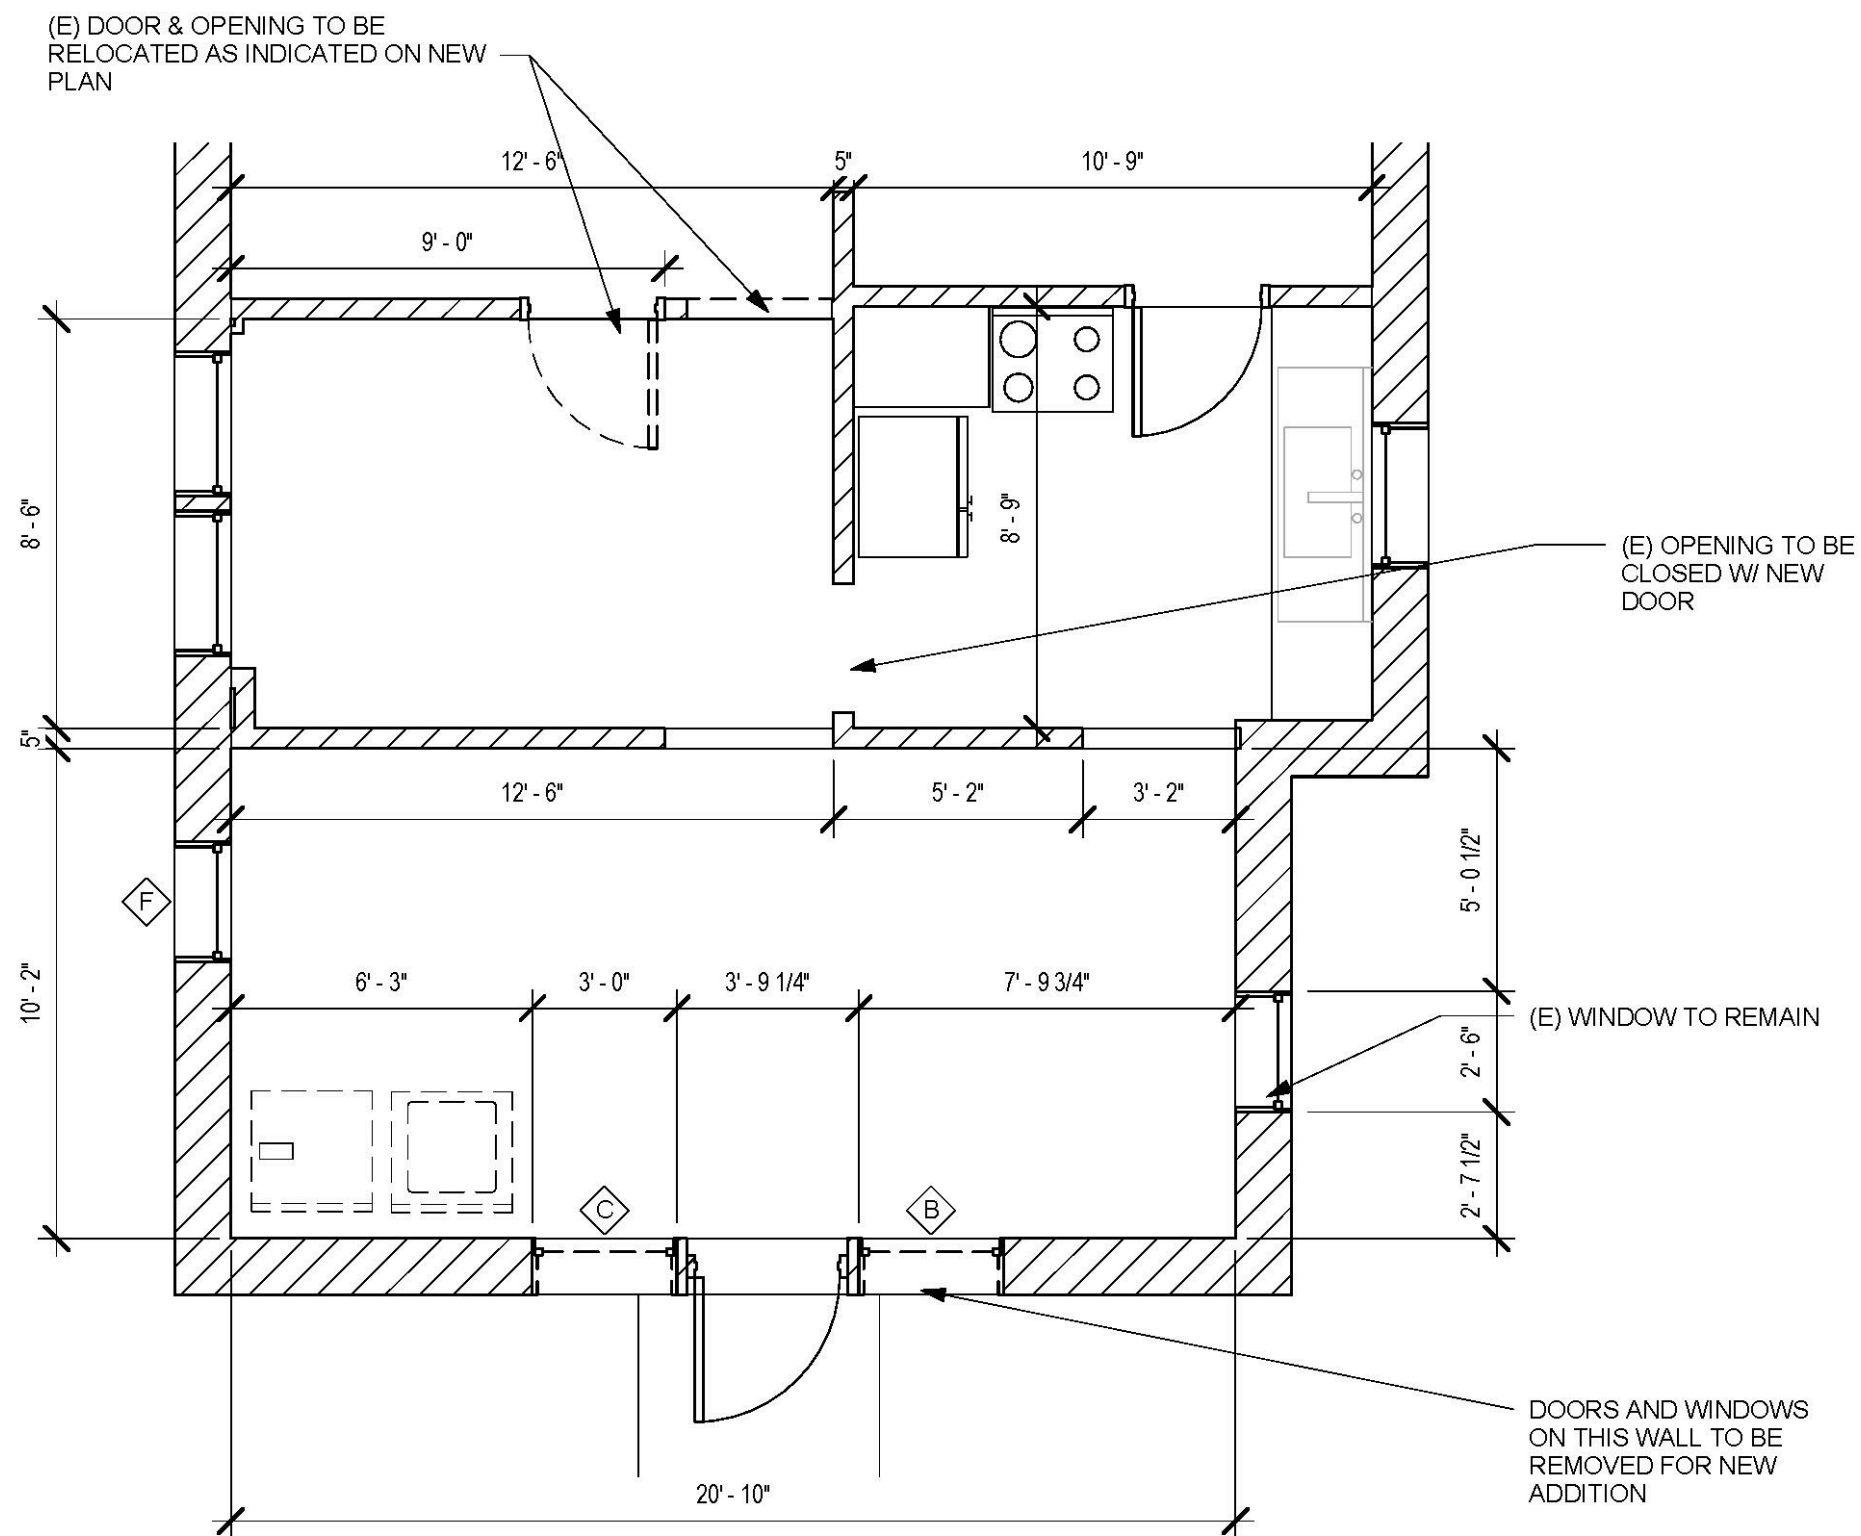


EXISTING & DEMO PLAN, AREA OF WORK

FLOOR PLAN, NEW

8/3/2022 15:52:17

A2.1

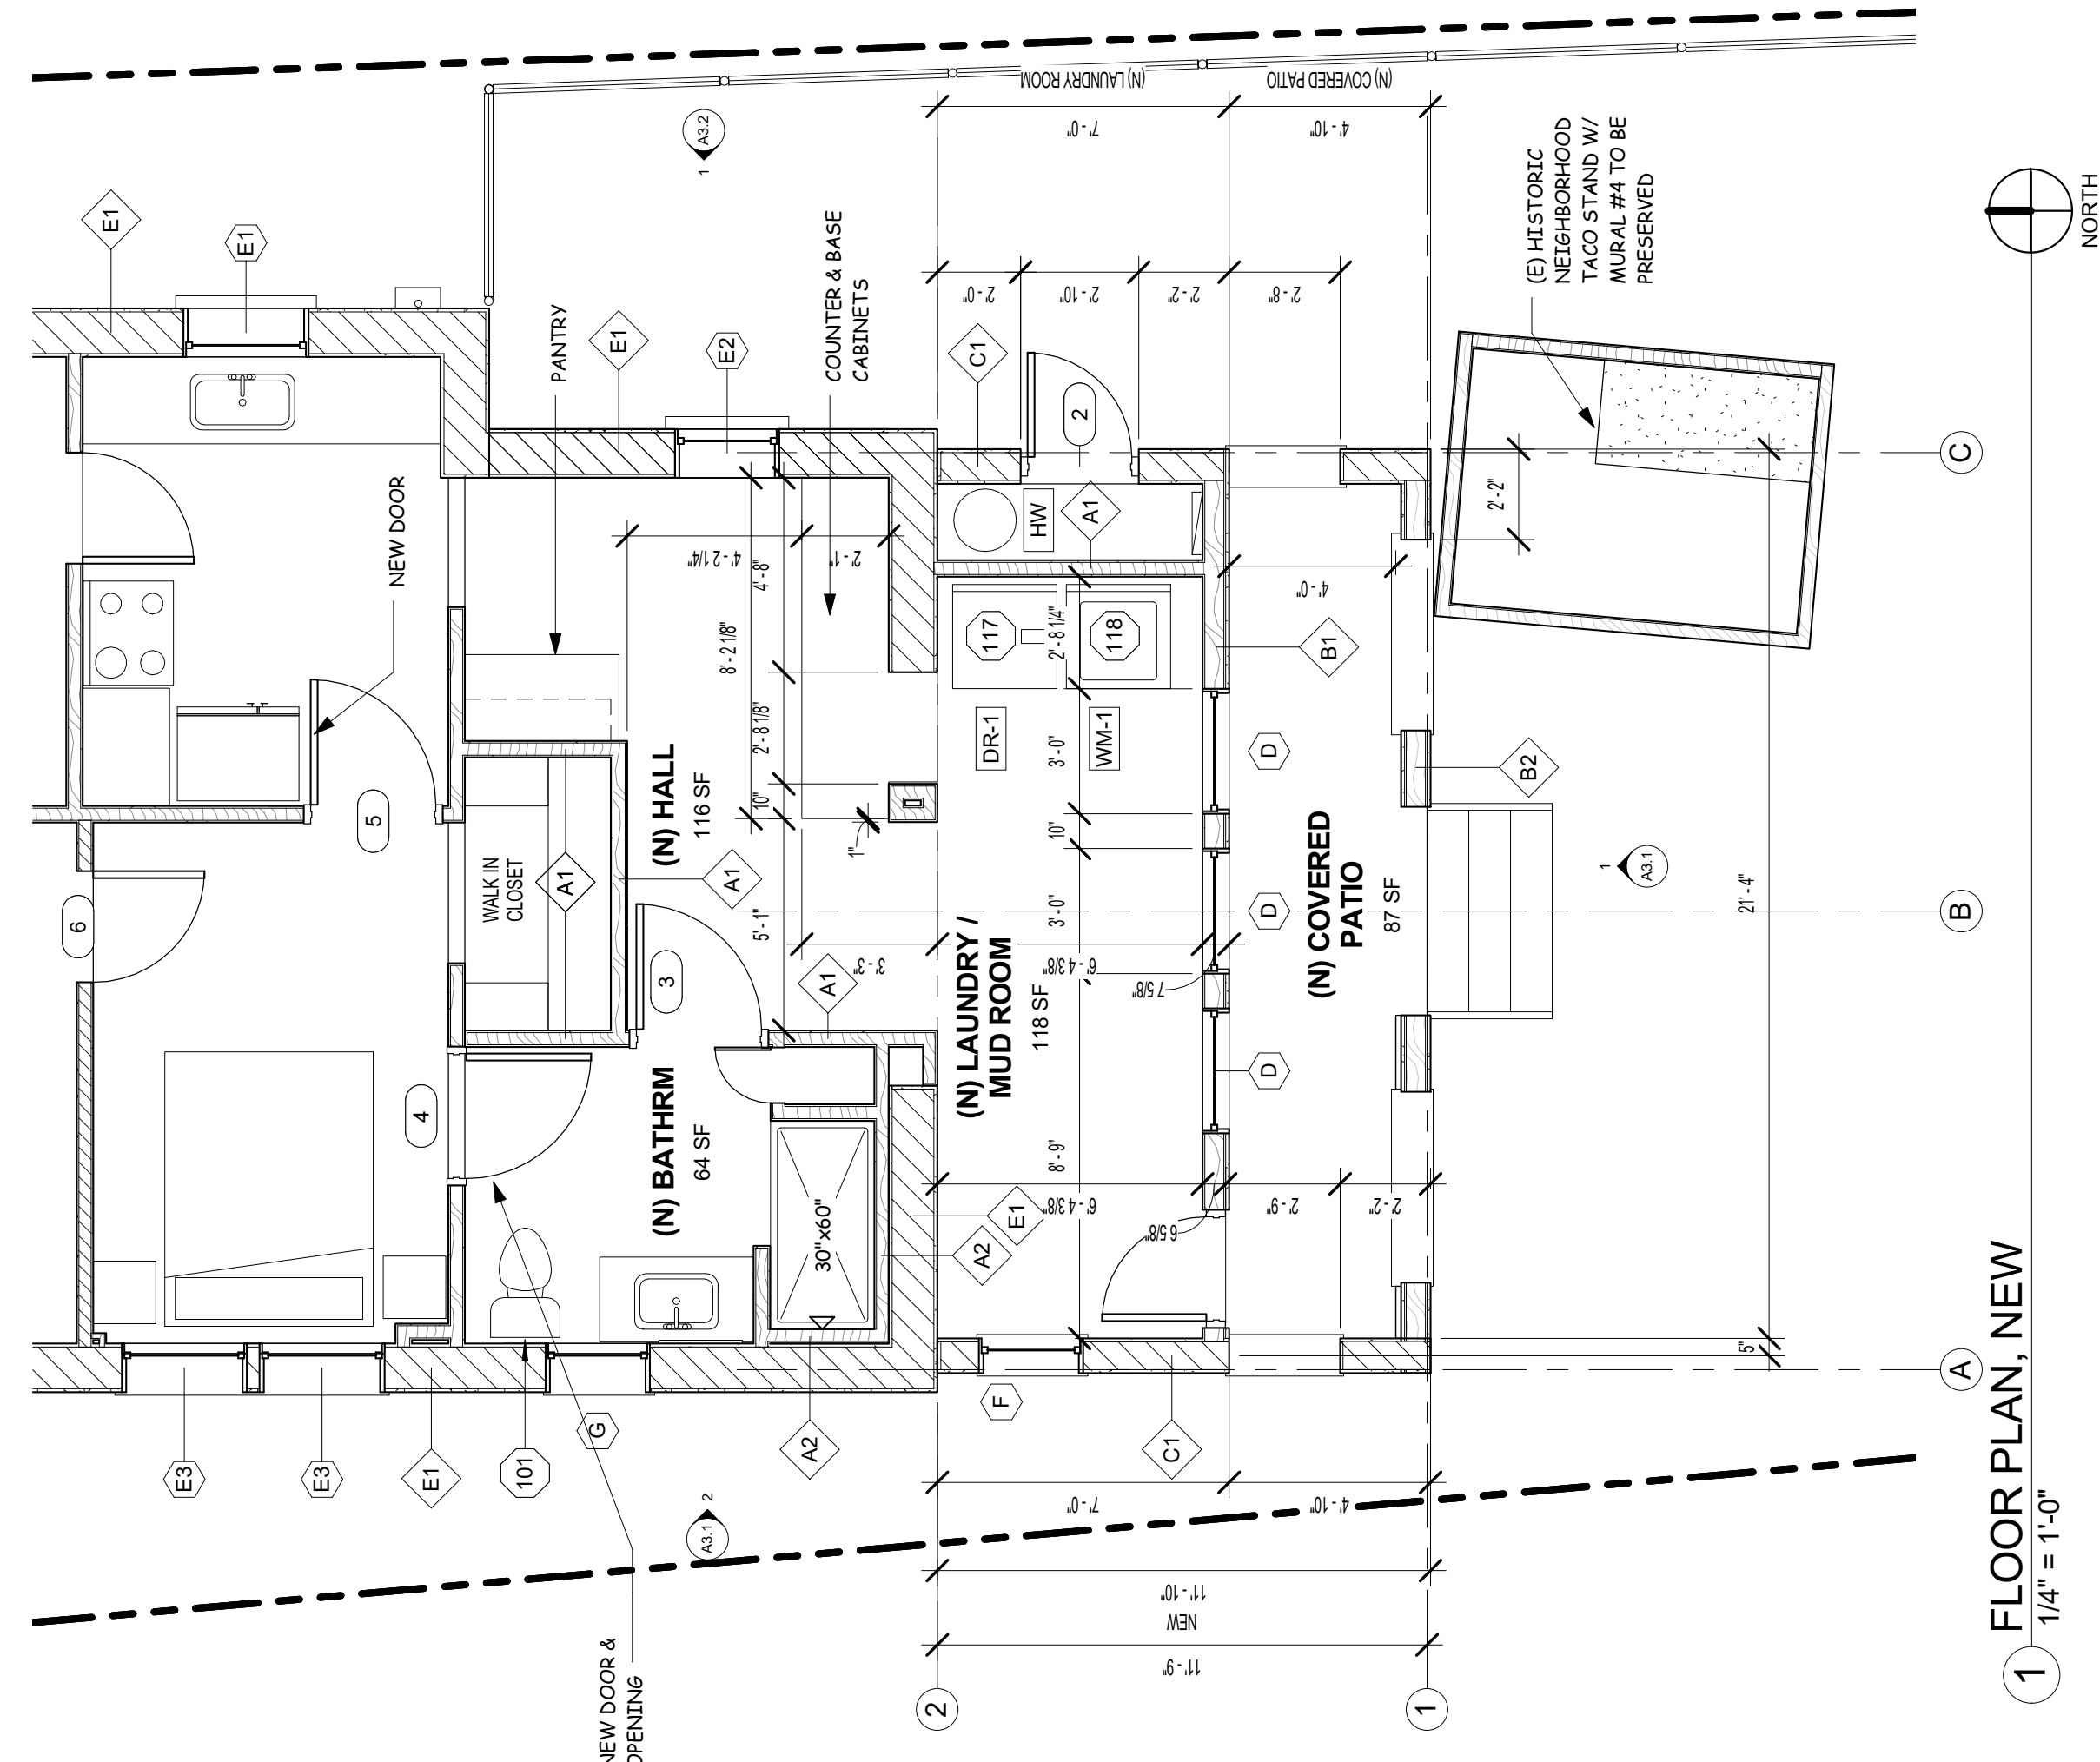


1 FLOOR PLAN, NEW
1/4" = 1'-0"

ROOF PLAN

8/3/2022 15:53:04

A2.2

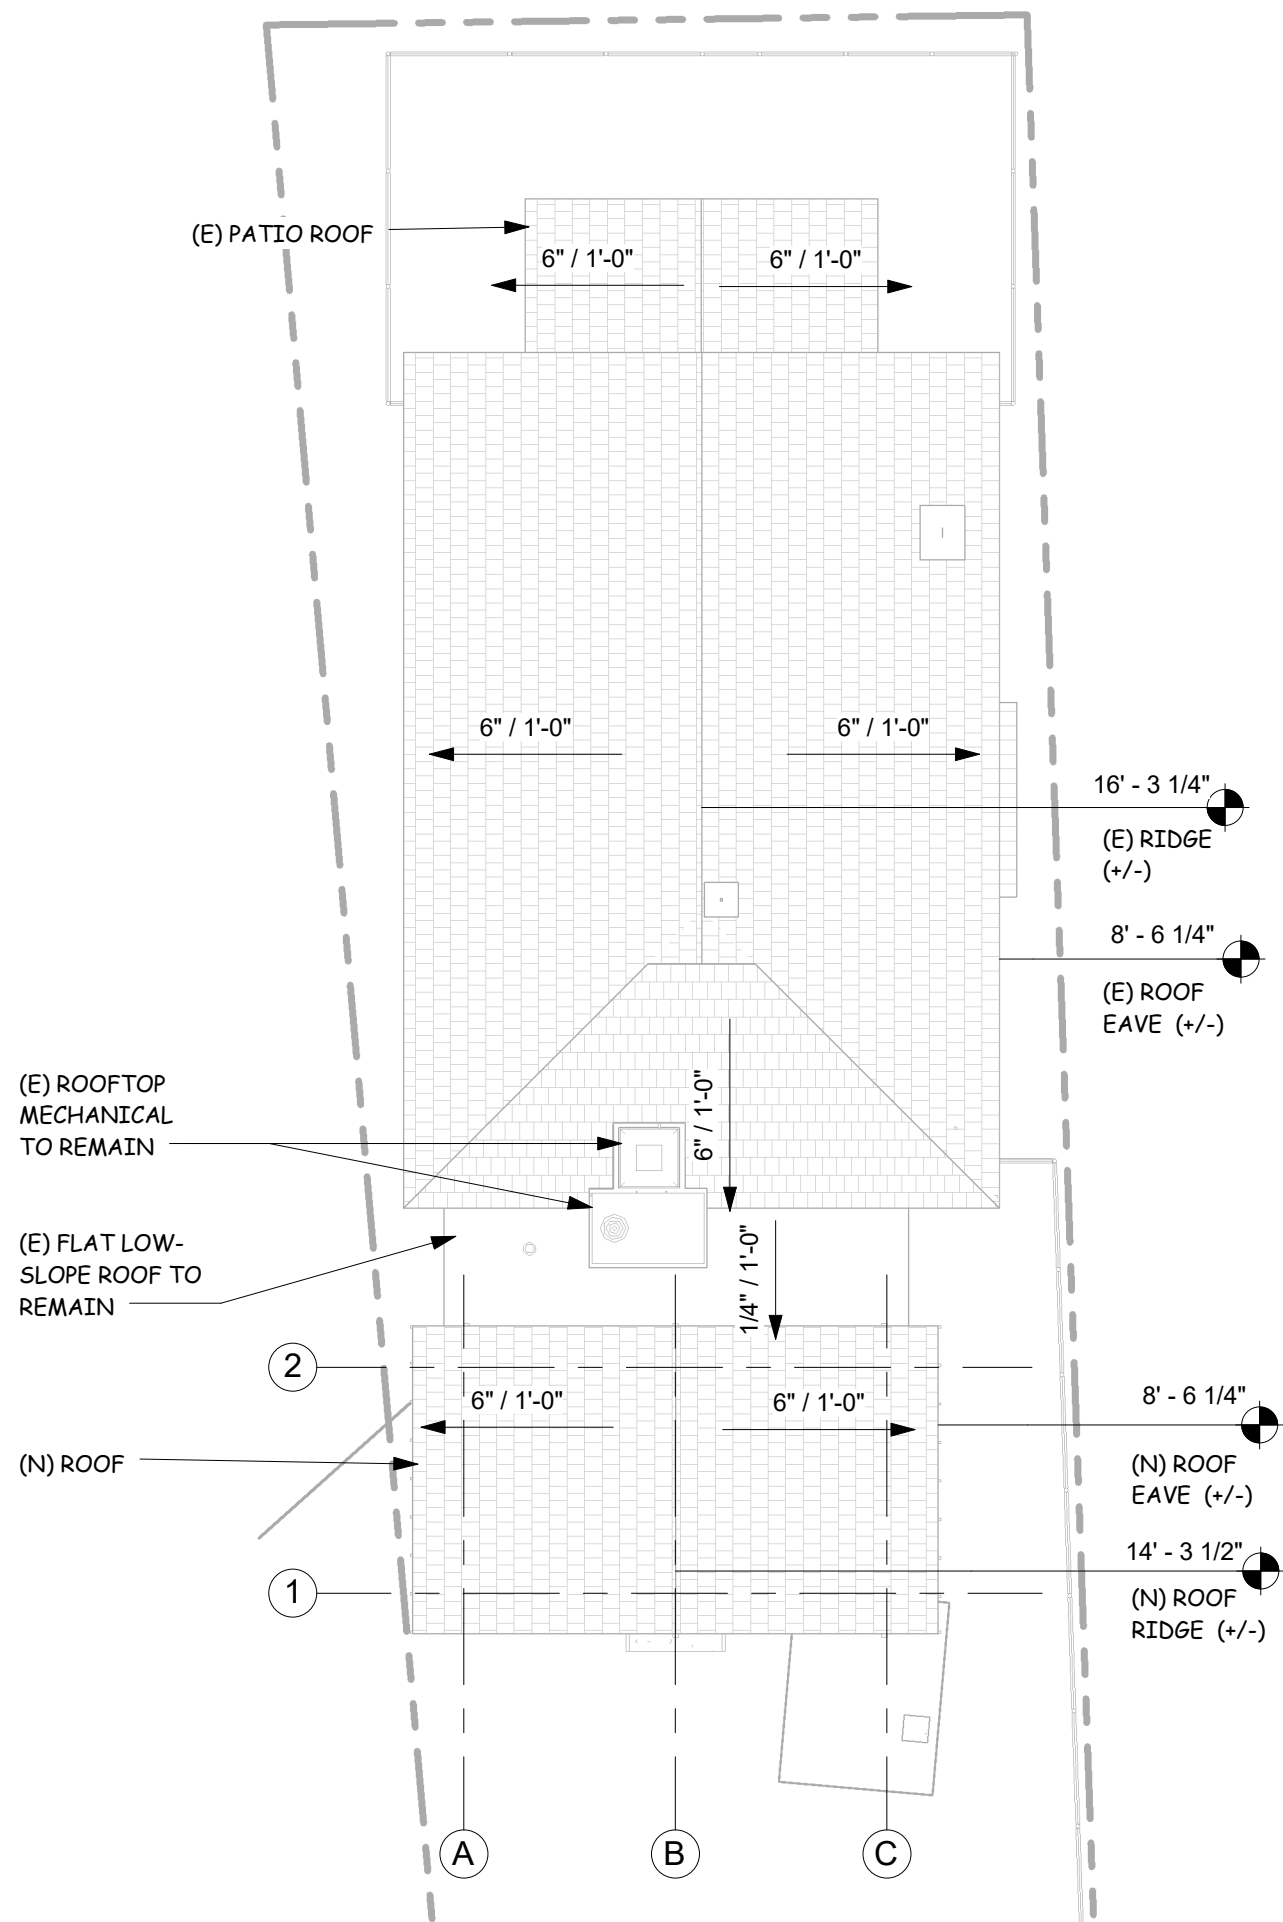

1 ROOF PLAN, NEW
1" = 10'-0"

SENSIBAR RESIDENCE RENOVATION


TIM KAUFFMAN, ARCHITECT

56 W. KENNEDY ST., TUCSON, AZ, 85701-2202


SOUTH AND WEST ELEVATIONS, NEW

8/3/2022 15:53:50

A3.1

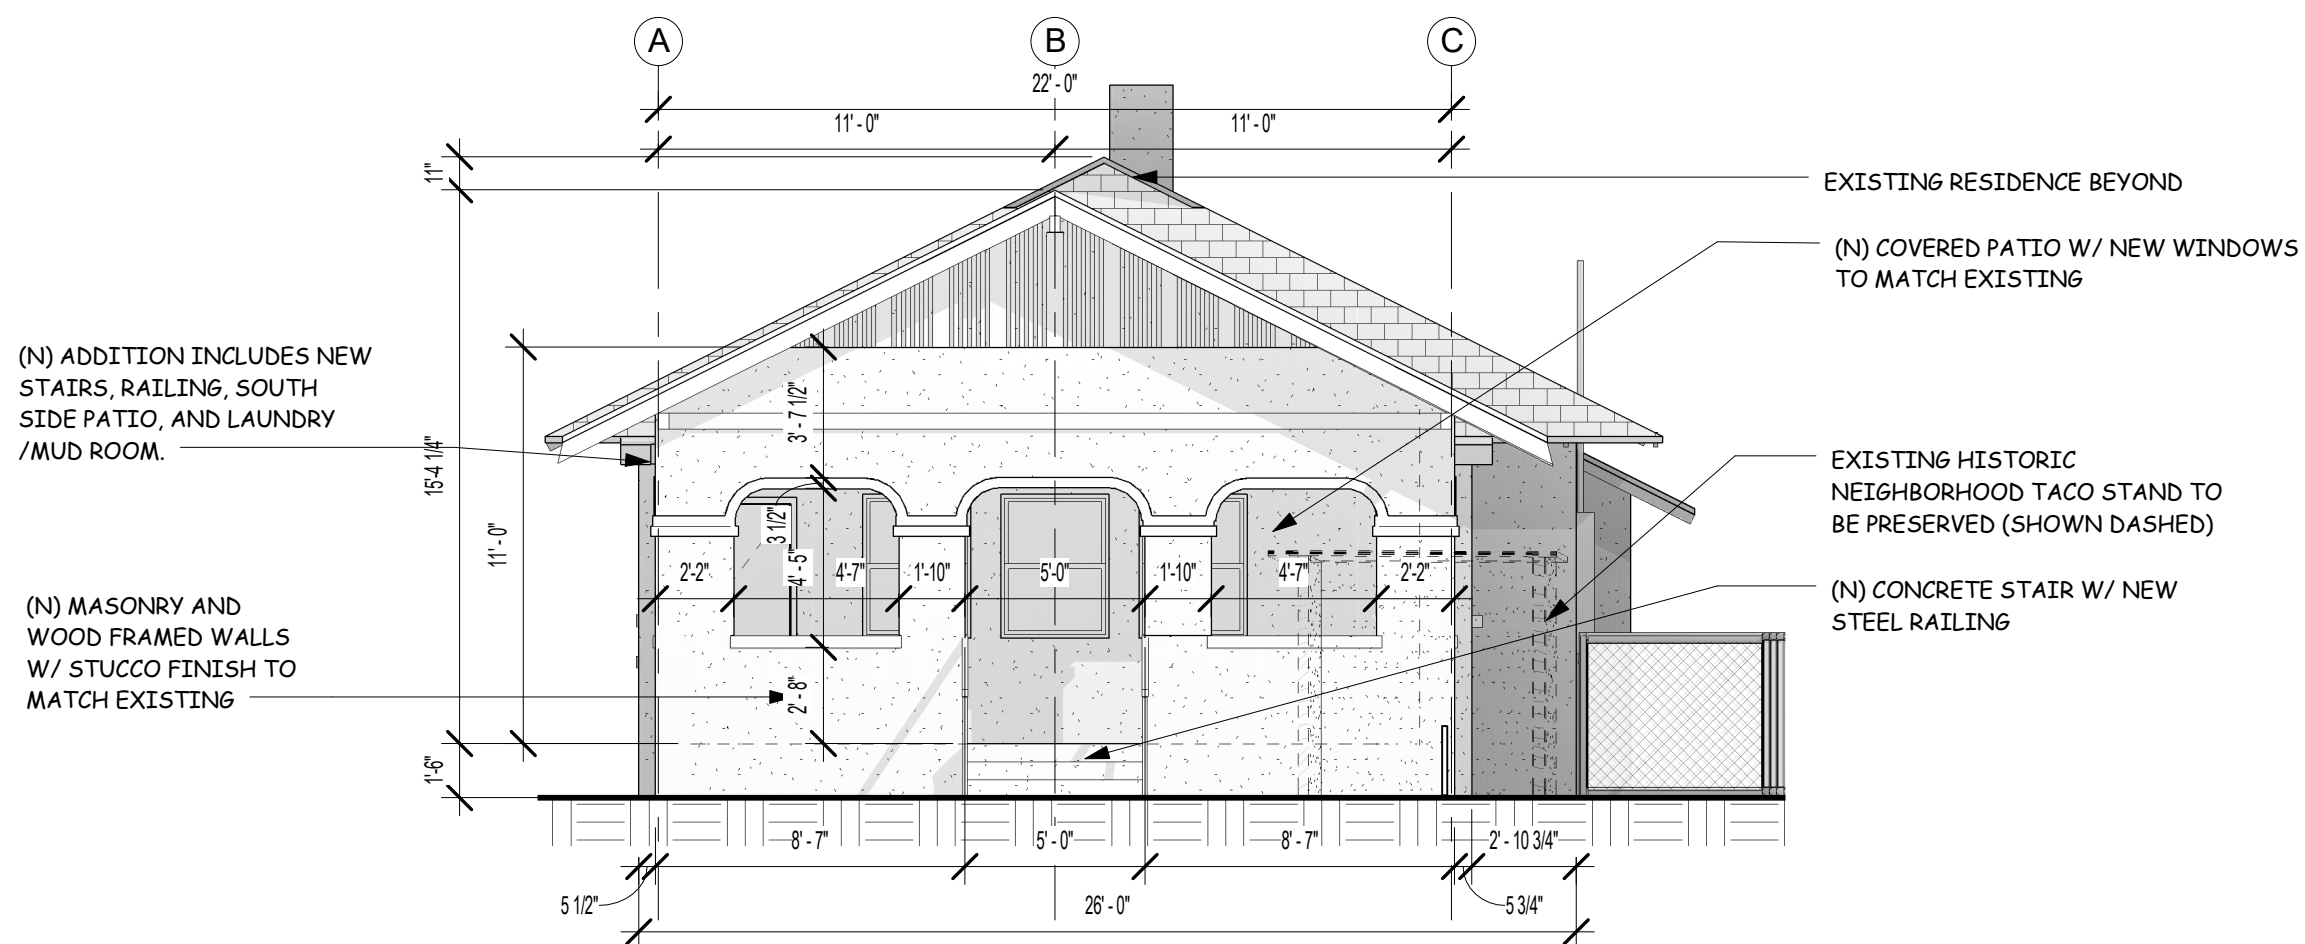

1 SOUTH ELEVATION, NEW
3/16" = 1'-0"

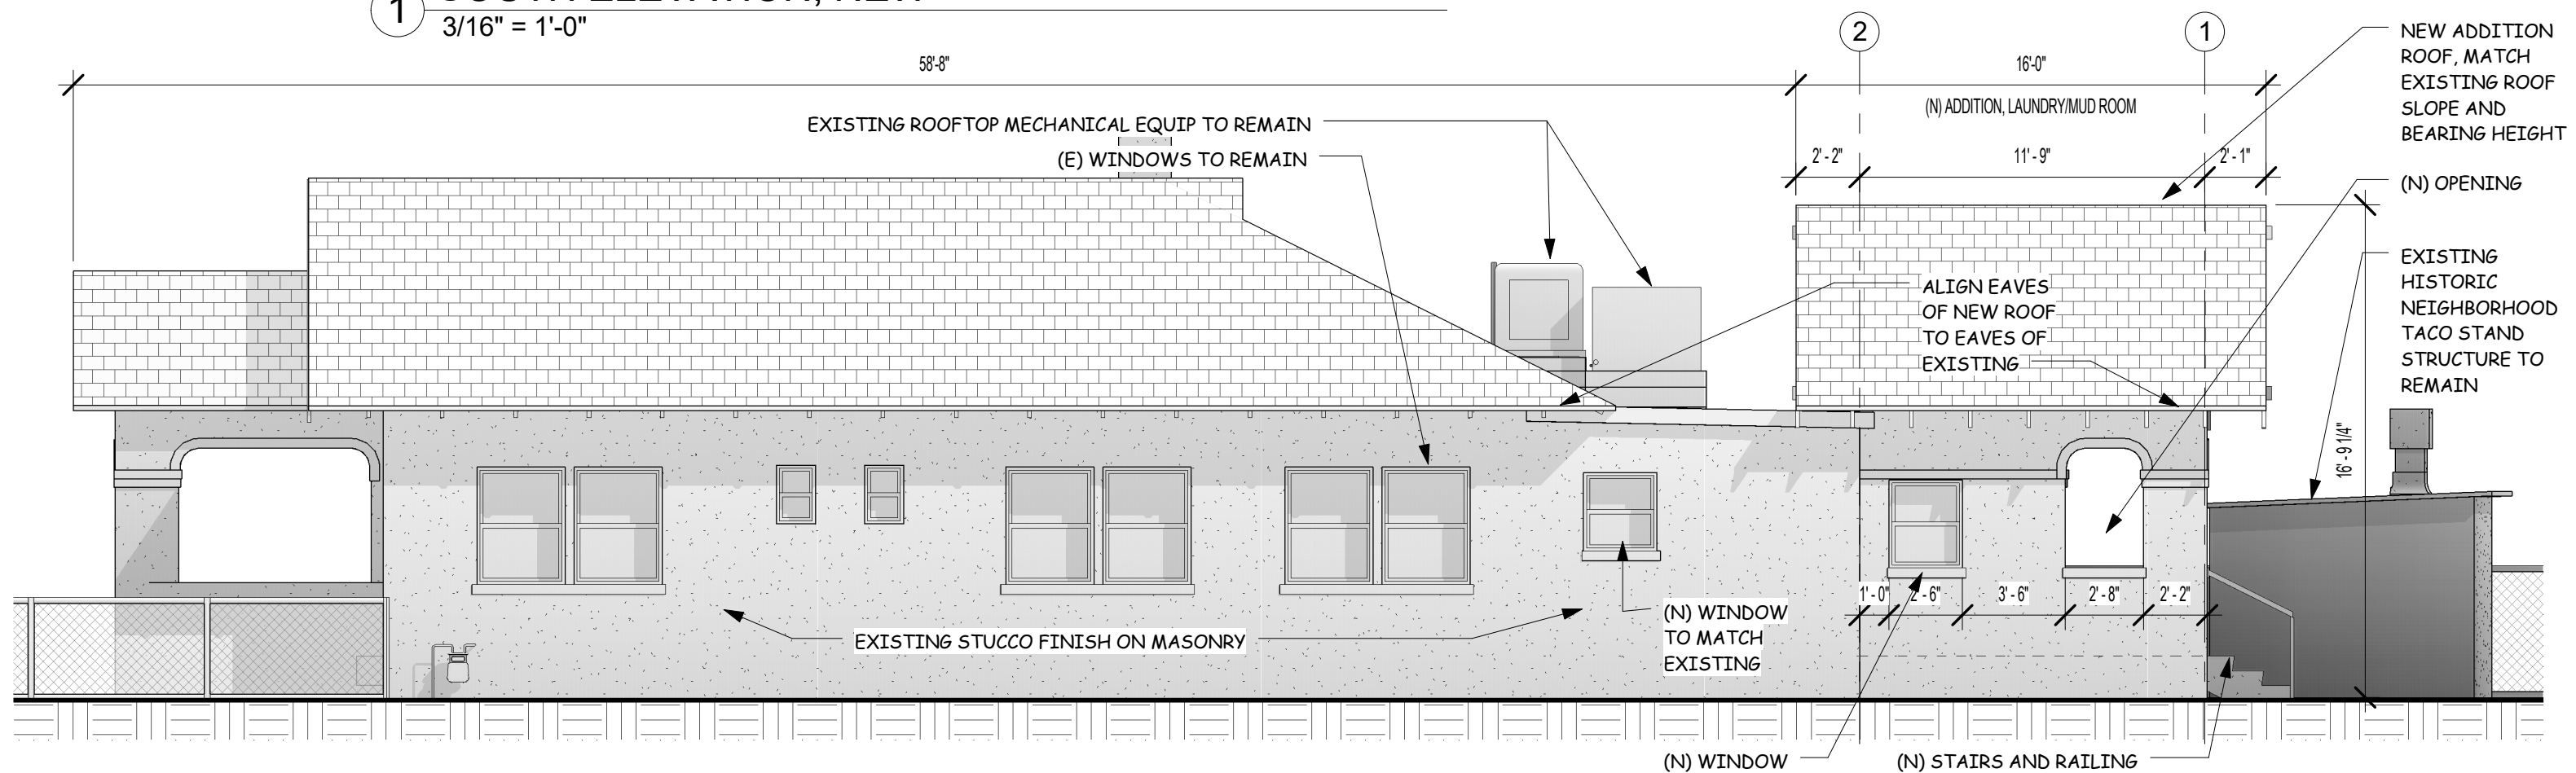

2 WEST ELEVATION, NEW
3/16" = 1'-0"

**SENSIBAR
RESIDENCE
RENOVATION**

56 W. KENNEDY
ST., TUCSON, AZ,
85701-2202

TIM KAUFFMAN, ARCHITECT

**EAST ELEVATION,
NEW**

8/3/2022 15:54:24

A3.2



MURAL #4




MURAL #3



MURAL #2



MURAL #1

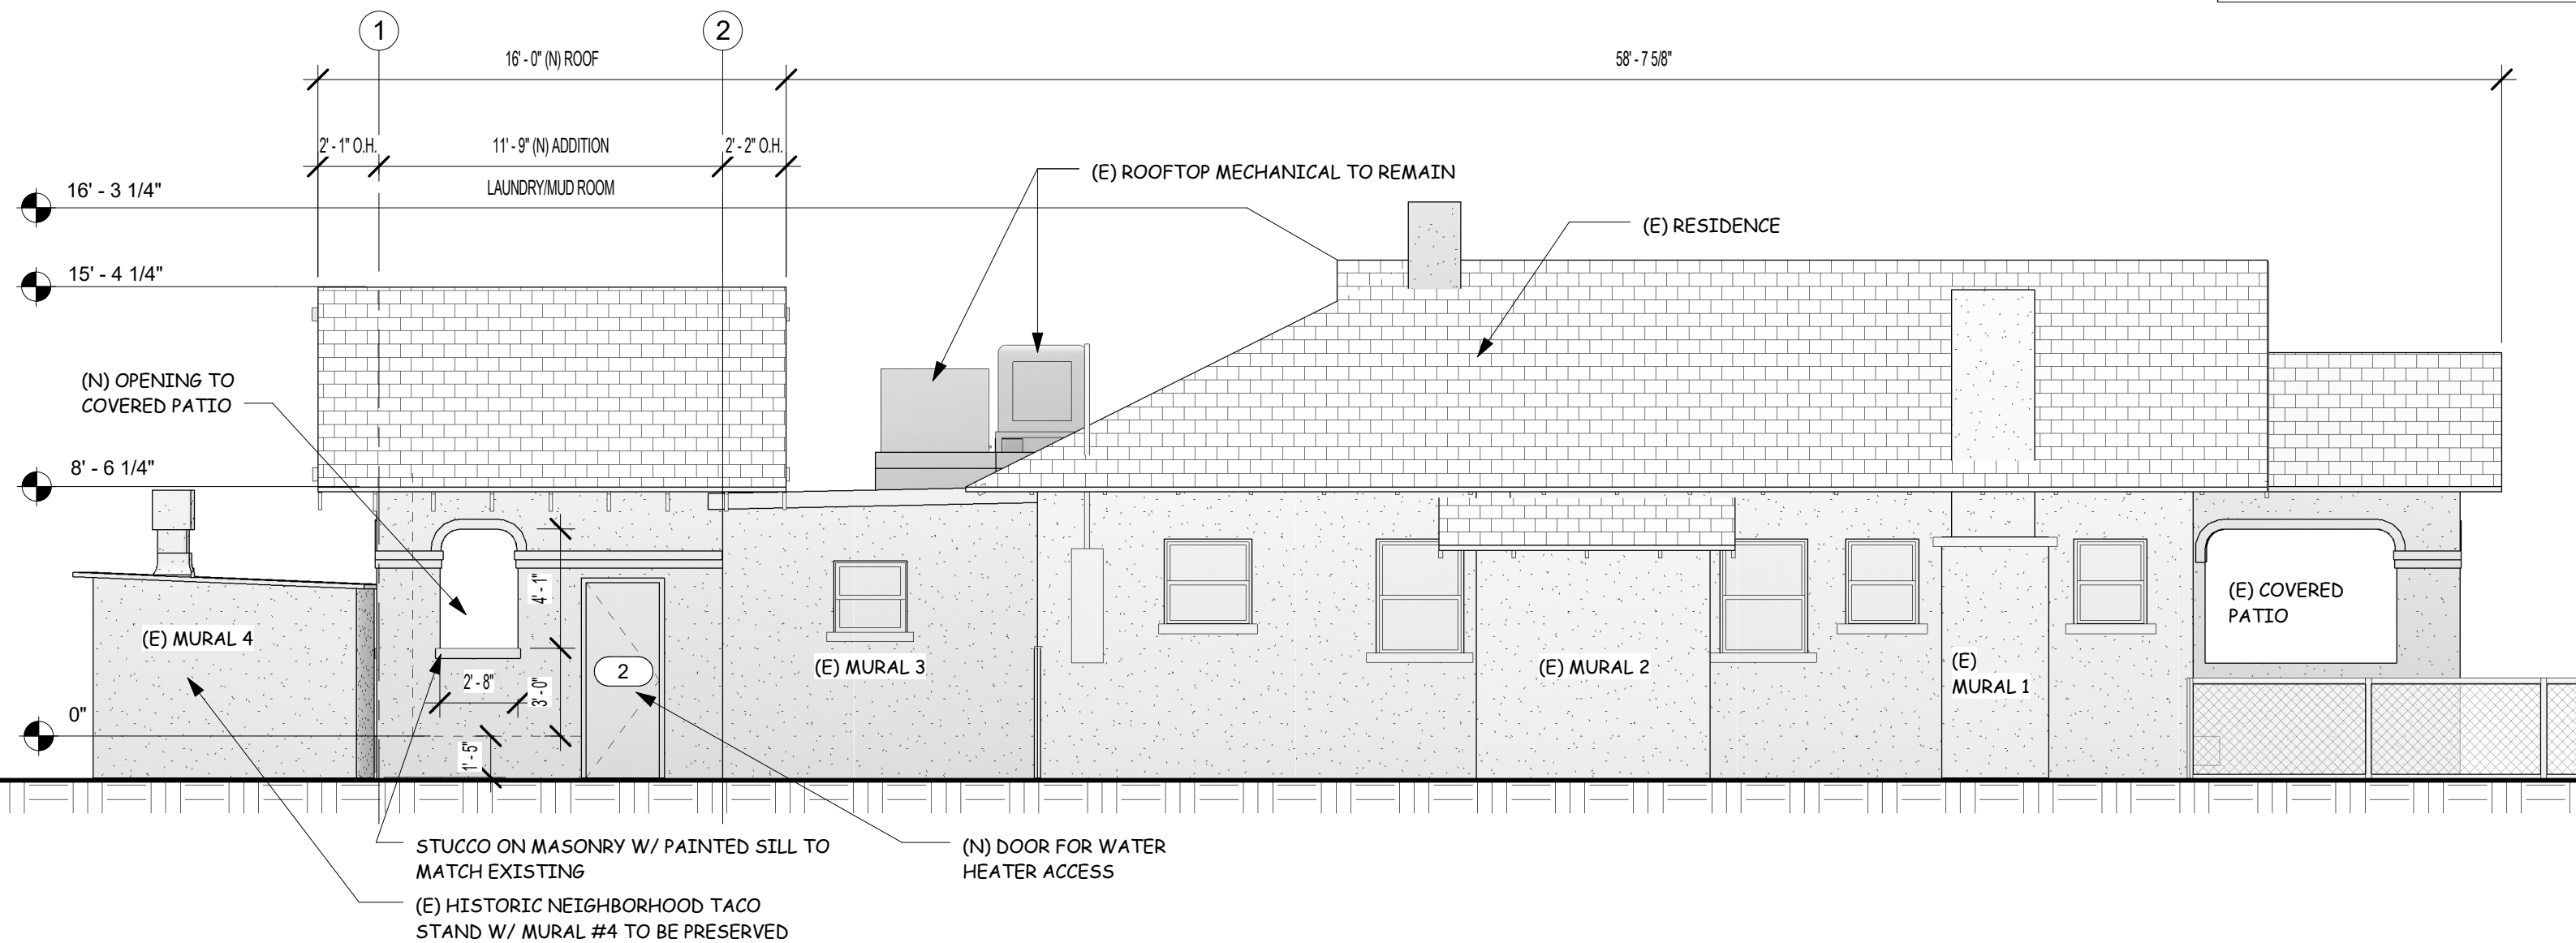

1 EAST ELEVATION, NEW
3/16" = 1'-0"

SENSIBAR
RESIDENCE
RENOVATION

56 W. KENNEDY
ST., TUCSON, AZ,
85701-2202

TIM KAUFFMAN, ARCHITECT

PERSPECTIVE
VIEWS

8/3/2022 15:56:52

A4



① VIEW FROM SOUTHWEST



② VIEW FROM ALLEY TOWARDS NORTHWEST



③ VIEW FROM SOUTH