

1
2
3
4
5
6
7
8
9
10
11
12
13
14
15
16
17
18
19
20
21
22
23
24
25
26
27
28

**STATE LAND DEPARTMENT OF THE STATE OF ARIZONA
BEFORE THE STATE LAND COMMISSIONER**

**IN THE MATTER OF THE CONCEPTUAL PLAN
FOR THE STATE TRUST LAND IN
UNINCORPORATED PIMA COUNTY, KNOWN
AS THE RINCON VALLEY/POSTA QUEMADA
AREA AND DESCRIBED IN EXHIBIT A.**

ORDER NO. 162-2007/2008

**DECISION AND ORDER
APPROVING
CONCEPTUAL PLAN**

SEE EXHIBIT "C" FOR LEGAL DESCRIPTION.

**PIMA COUNTY: RINCON VALLEY/POSTA
QUEMADA CONCEPTUAL PLAN AREA.**

FILE NO. 43-112763

The records of the Arizona State Land Department (the "Department") reflect the following facts:

1. On July 18, 2006, the Department contracted with Community By Design, for the production of a conceptual land use plan in accordance with A.R.S. § 37-331.03 for the Rincon Valley/Posta Quemada Conceptual Plan Area, depicted in Exhibit A and in the above caption.

2. The Department's Southern Arizona Real Estate Office and Community By Design consulted with Pima County (the "County") on numerous occasions to review the draft conceptual plans and to receive comments and suggestions regarding integration of the conceptual plan into the County's Comprehensive Plan.

3. On August 20, 2007, the Department's Planning Section staff presented a preliminary draft conceptual plan for the Rincon Valley/Posta Quemada Conceptual Plan Area to Pima County officials for review and comment.

4. The County submitted final written comments on September 10, 2007. The Department considered and noted the County's comments in the plan.

5. On September 19, 2007, the Urban Lands Planning Oversight Committee reviewed and recommended no modifications to the final draft conceptual plan for the Rincon Valley/Posta Quemada Conceptual Plan Area; a copy of the final draft plan is attached as Exhibit B.

6. In accordance with the above-referenced contract, a final draft conceptual plan for the Rincon Valley/Posta Quemada Conceptual Plan Area was submitted by Community By Design to the Department's Southern Arizona Real Estate Office on October 19, 2007.

1
2
3
4
5
6
7
8
9
10
11
12
13
14
15
16
17
18
19
20
21
22
23
24
25
26
27
28

Commissioner Order No. 162-2007/2008
D&O Approving Conceptual Plan
Page 2


ORDER

IT IS ORDERED that the State Lands Conceptual Plan for State Trust land parcels encompassed by the Rincon Valley/Posta Quemada Conceptual Plan Area, as described in Exhibits A and B, is hereby approved.

GIVEN under my hand, and the official seal of the Arizona State Land Department, on this 8th day of February, 2008.

MARK WINKLEMAN
State Land Commissioner

(S E A L)

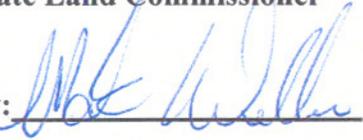
by: 

Copy of the foregoing mailed/
delivered this 8th day of
February, 2008, to:

Certified No. 91 7108 2133 3931 8305 2205 **C H HUCKELBERRY**
PIMA COUNTY ADMINISTRATOR
130 W CONGRESS
TUCSON AZ 85701

Copy to: **Attorney Generals Office, Natural Resources Section/attn: David Jacobs**
Southern Arizona Real Estate Office/attn: Tim Bolton
Public Notice Board
File No. 43-112763




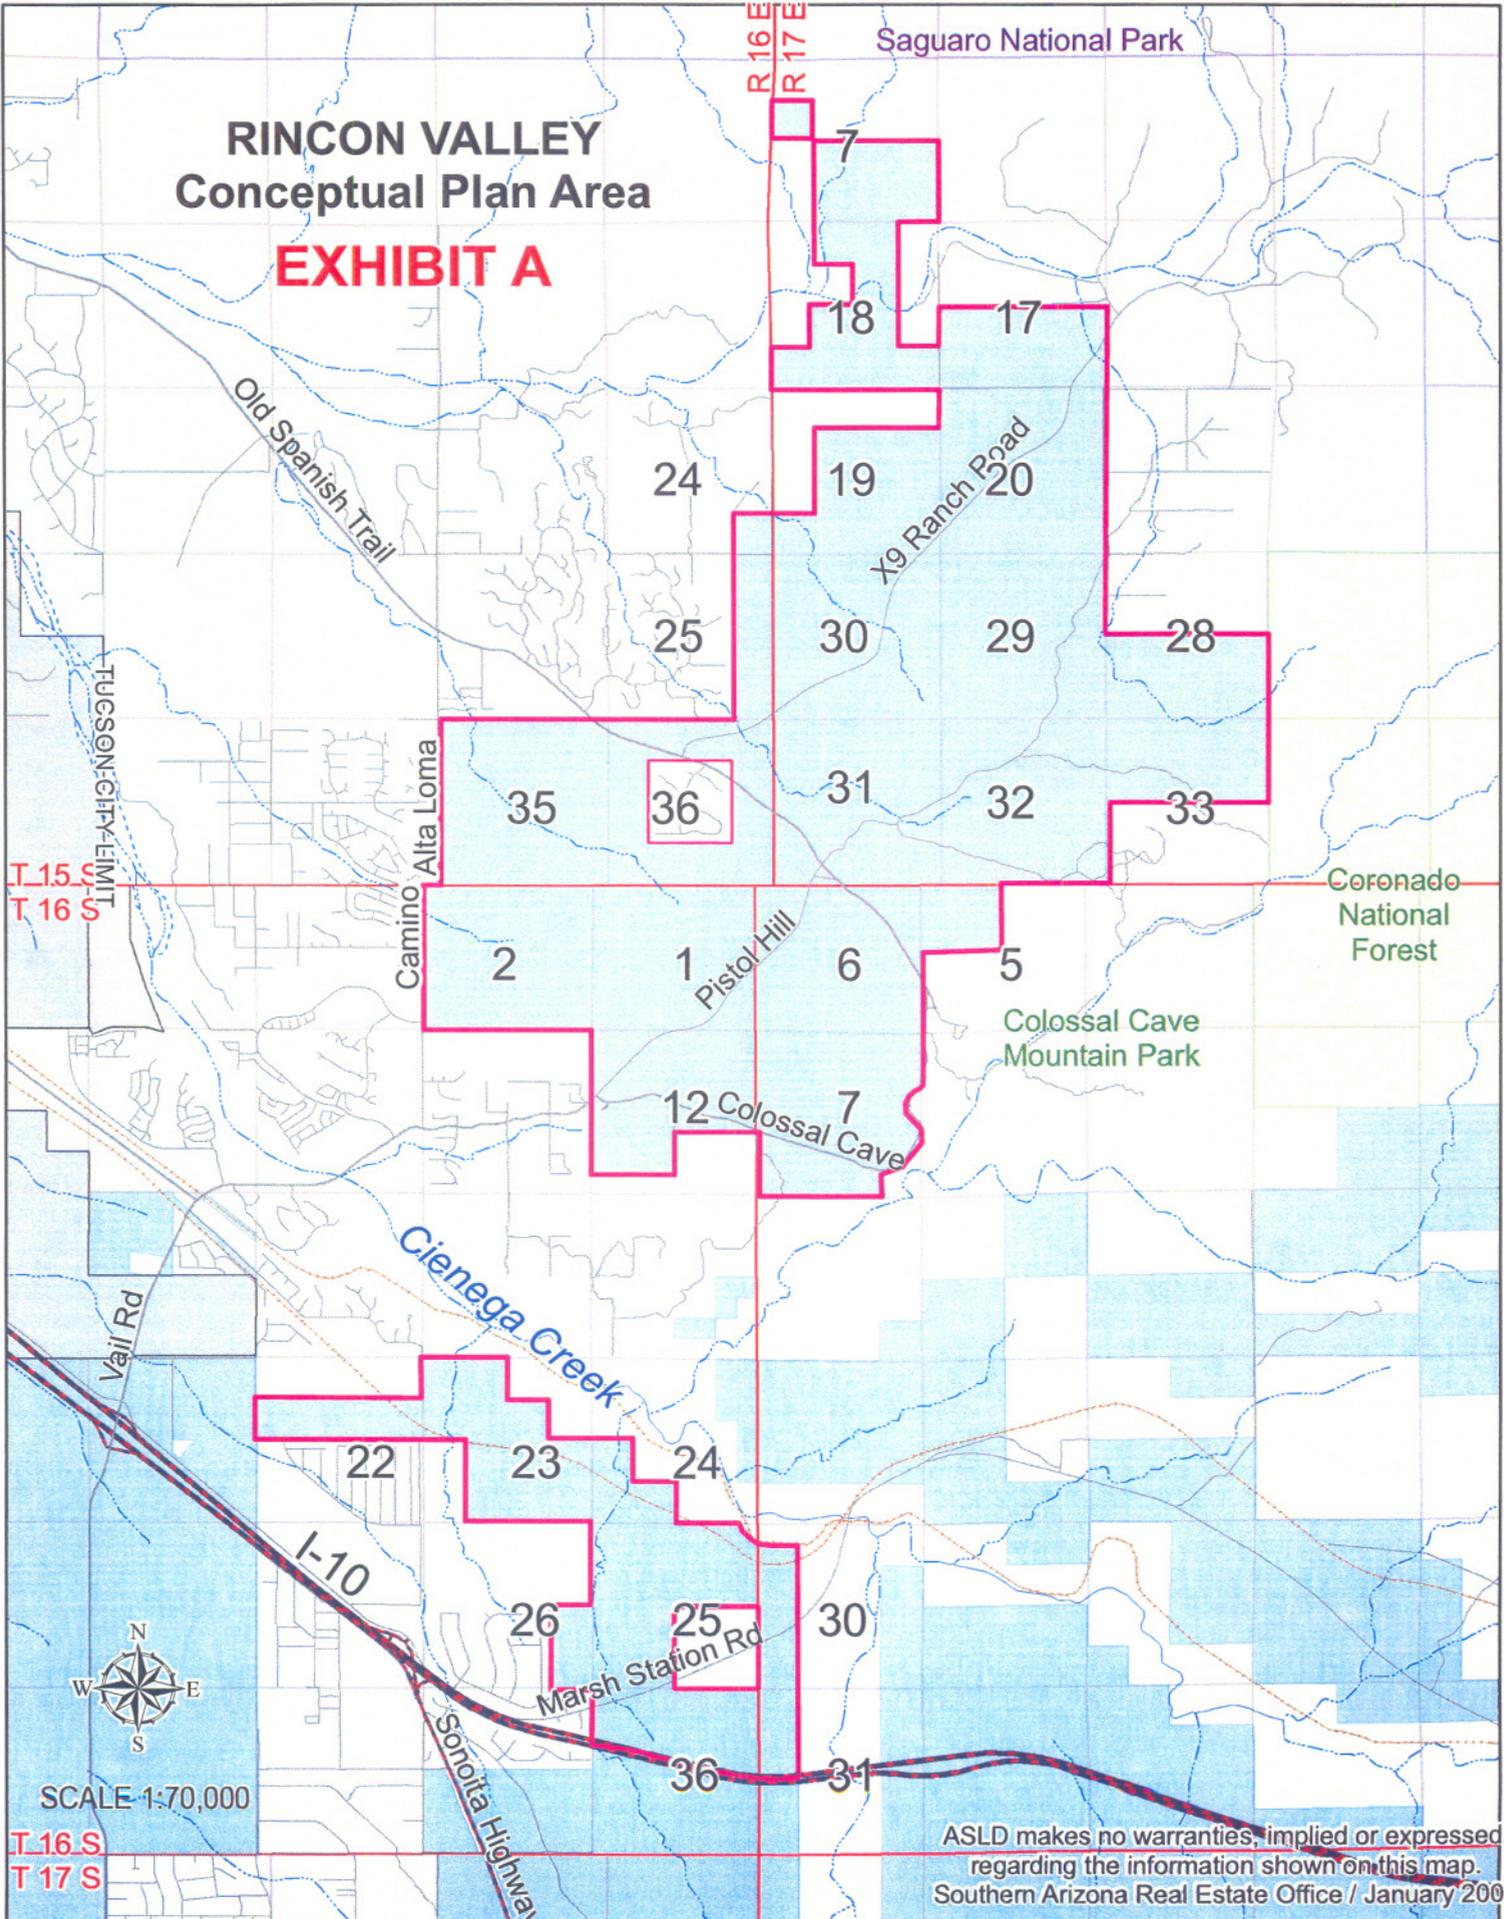

SCALE 1:70,000

T.16 S
T.17 S

ASLD makes no warranties, implied or expressed, regarding the information shown on this map.
Southern Arizona Real Estate Office / January 2008

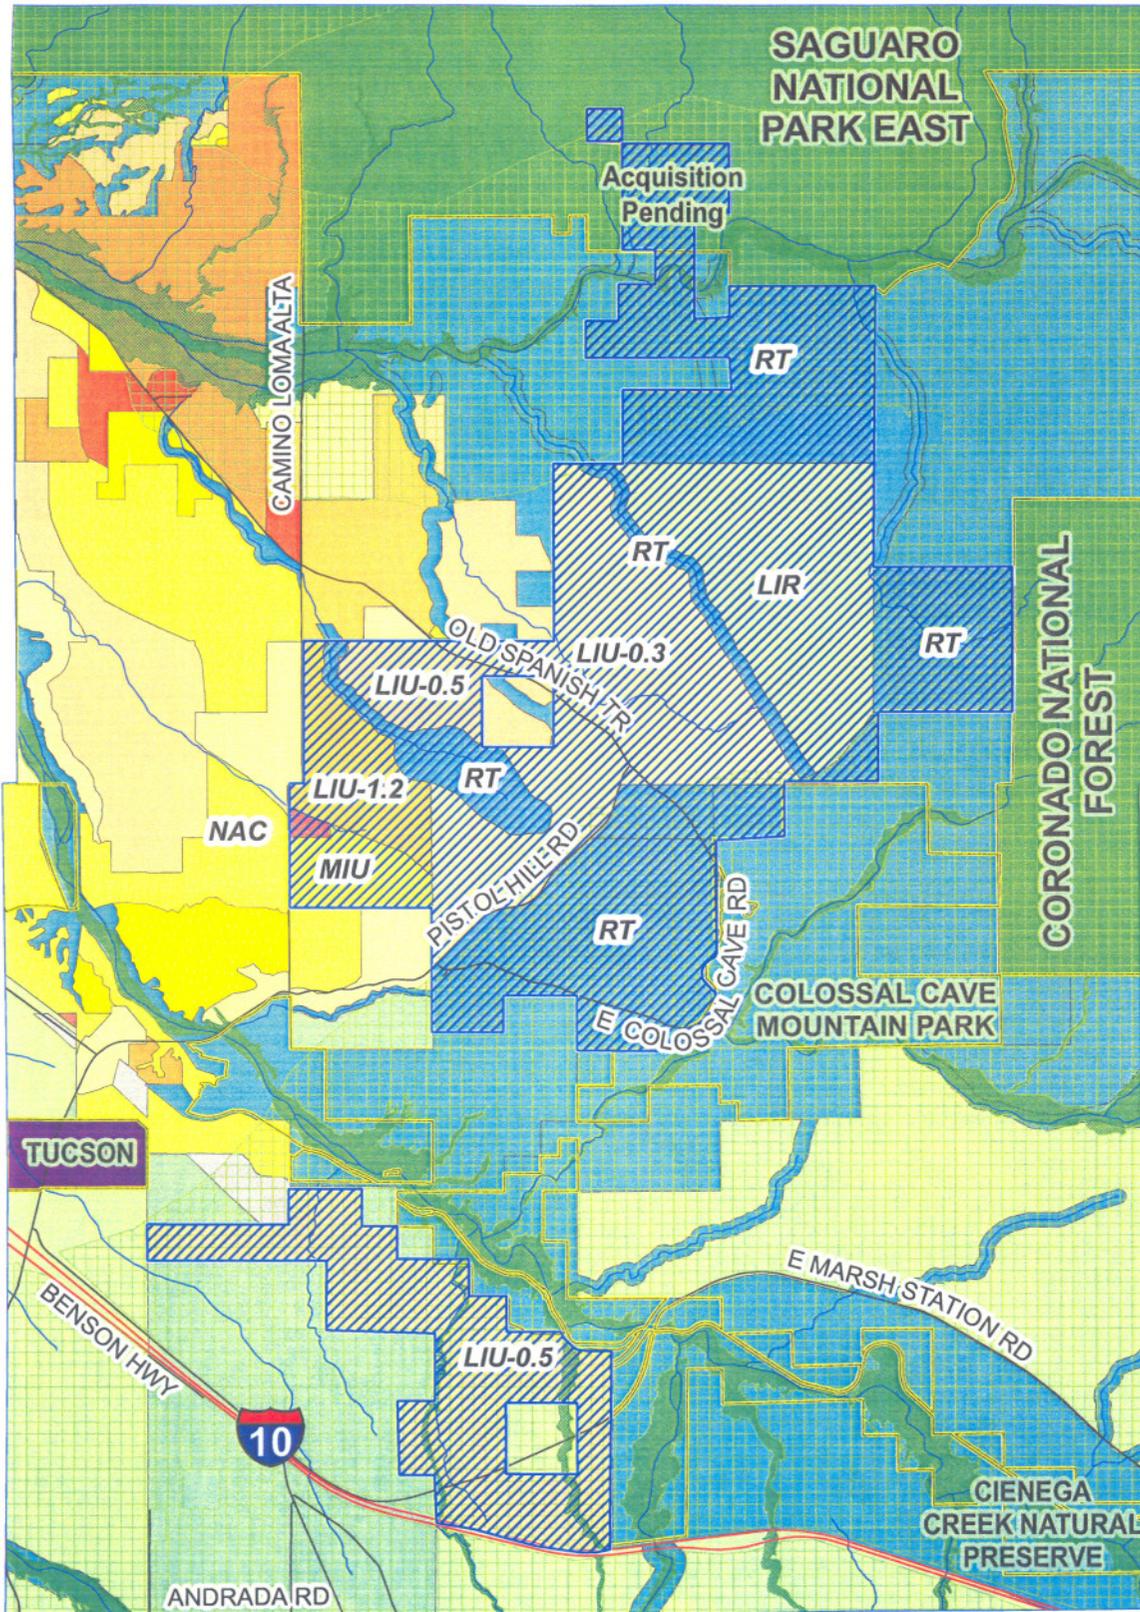

Rincon Valley Conceptual Plan Conceptual Land Use



- | Land Use Intensity | |
|-------------------------|------------------------------|
| CITY OF TUCSON | LOW INTENSITY URBAN 1.2 |
| PUBLIC PRESERVES | LOW INTENSITY URBAN 3.0 |
| RESOURCE TRANSITION | MEDIUM INTENSITY URBAN |
| LOW INTENSITY RURAL | MEDIUM HIGH INTENSITY URBAN |
| MEDIUM INTENSITY RURAL | NEIGHBORHOOD ACTIVITY CENTER |
| LOW INTENSITY URBAN 0.3 | COMMUNITY ACTIVITY CENTER |
| LOW INTENSITY URBAN 0.5 | URBAN INDUSTRIAL |

- | Conservation Land System | |
|--------------------------|----------|
| RIPARIAN | BIO_CORE |

- | Miscellaneous Layers | |
|---------------------------|---------------|
| Interstate | Major Roads |
| Major Washes (ALRIS) | Study Parcels |
| Administrative Boundaries | |



Map Date: 07/02/07



EXHIBIT C

SECTION 35, AND PORTIONS OF SECTIONS 24, 25, AND 36, IN TOWNSHIP 15 SOUTH, RANGE 16 EAST; SECTIONS 20, 29 THRU 32, AND PORTIONS OF SECTIONS 7, 17, 18, 19, 28, AND 33, IN TOWNSHIP 15 SOUTH, RANGE 17 EAST; SECTIONS 1 AND 2, AND PORTIONS OF SECTIONS 12, 22 THRU 26 AND 36, IN TOWNSHIP 16 SOUTH, RANGE 16 EAST; SECTION 6, AND PORTIONS OF SECTIONS 5, 7, 30 AND 31, IN TOWNSHIP 16 SOUTH, RANGE 17 EAST; GILA AND SALT RIVER MERIDIAN, PIMA COUNTY, ARIZONA.

BEGINNING AT THE WEST QUARTER CORNER OF SECTION 7, ALSO BEING THE SOUTHWEST CORNER OF LOT 2, TOWNSHIP 15 SOUTH, RANGE 17 EAST,

THENCE NORTH ALONG THE WEST LINE OF SAID SECTION 7, AND THE WEST LINE OF SAID LOT 2, TO THE NORTHWEST CORNER OF LOT 2,

THENCE EAST ALONG THE NORTH LINE OF SAID LOT 2, TO THE NORTHEAST CORNER OF LOT 2,

THENCE SOUTH ALONG THE EAST LINE OF SAID LOT 2, TO THE SOUTHEAST CORNER OF LOT 2, AND A POINT ON THE EAST-WEST MID-SECTION LINE OF SECTION 7,

THENCE EAST ALONG THE EAST-WEST MID-SECTION LINE OF SECTION 7, TO EAST QUARTER CORNER OF LOT 7,

THENCE SOUTH ALONG THE EAST LINE OF THE SAID SECTION 7, TO THE SOUTHEAST CORNER OF SAID SECTION 7,

THENCE WEST ALONG THE SOUTH LINE OF SECTION 7, ALSO BEING THE NORTH LINE OF SECTION 18, TO THE NORTHEAST CORNER OF THE NORTHWEST QUARTER OF THE NORTHEAST QUARTER OF SECTION 18, TOWNSHIP 15 SOUTH, RANGE 17 EAST,

THENCE SOUTH ALONG THE EAST LINE OF THE WEST HALF OF THE NORTHEAST QUARTER AND THE EAST LINE OF THE NORTHWEST QUARTER OF THE SOUTHEAST QUARTER OF SAID SECTION 18, TO THE NORTHWEST CORNER OF THE SOUTHEAST QUARTER OF THE SOUTHEAST QUARTER OF SECTION 18,

THENCE EAST ALONG THE NORTH LINE OF THE SOUTHEAST QUARTER OF THE SOUTHEAST QUARTER TO A POINT ON THE EAST LINE OF SAID SECTION 18, ALSO BEING THE WEST LINE OF SECTION 17, TOWNSHIP 15 SOUTH, RANGE 17 EAST,

THENCE NORTH ALONG THE WEST LINE OF SAID SECTION 17, TO THE WEST QUARTER CORNER OF SECTION 17,

THENCE EAST ALONG THE EAST-WEST MID-SECTION LINE OF THE SAID SECTION 19, TO THE EAST QUARTER CORNER OF SAID SECTION 17,

THENCE SOUTH ALONG THE EAST LINE OF SECTIONS 17, 20, AND 29, TO EAST QUARTER CORNER OF SECTION 29, ALSO BEING THE WEST QUARTER CORNER OF SECTION 28, TOWNSHIP 15 SOUTH, RANGE 17 EAST,

THENCE EAST ALONG THE EAST-WEST MID-SECTION LINE OF THE SAID SECTION 28, TO THE EAST QUARTER CORNER OF SAID SECTION 28,

THENCE SOUTH ALONG THE EAST LINE OF SECTIONS 28, AND 33, TO EAST QUARTER CORNER OF SECTION 33, TOWNSHIP 15 SOUTH, RANGE 17 EAST,

THENCE WEST ALONG THE EAST-WEST MID-SECTION LINE OF THE SAID SECTION 33, TO THE WEST QUARTER CORNER OF SAID SECTION 33, ALSO BEING THE EAST QUARTER CORNER OF SECTION 32, TOWNSHIP 15 SOUTH, RANGE 17 EAST,

THENCE SOUTH ALONG THE EAST LINE OF SAID SECTION 32, TO THE SOUTHEAST CORNER OF SECTION 32, TOWNSHIP 15 SOUTH, RANGE 17 EAST, AND A POINT ON THE NORTH LINE OF SECTION 4, TOWNSHIP 16 SOUTH, RANGE 17 EAST,

THENCE WEST ALONG THE SOUTH LINE OF SECTION 32 AND THE NORTH LINE OF SECTIONS 4 AND 5, TO THE NORTH QUARTER CORNER OF SECTION 5, TOWNSHIP 16 SOUTH, RANGE 17 EAST,

THENCE SOUTH ALONG THE NORTH-SOUTH MID-SECTION LINE OF THE SAID SECTION 5, TO THE CENTER OF SECTION 5,

THENCE WEST ALONG THE EAST-WEST MID-SECTION LINE OF THE SAID SECTION 5, TO THE WEST QUARTER CORNER OF SAID SECTION 5, ALSO BEING THE EAST QUARTER CORNER OF SECTION 6, TOWNSHIP 16 SOUTH, RANGE 17 EAST,

THENCE SOUTH ALONG THE EAST LINE OF SAID SECTIONS 6, AND 7, TO A POINT ON THE NORTHERLY LINE OF THE ARIZONA STATE LAND DEPARTMENT PATENT NO. 97363, IN SECTION 7, TOWNSHIP 16 SOUTH, RANGE 17 EAST,

THENCE SOUTHWESTERLY ALONG THE NORTH LINE OF SAID PATENT NO. 97363, TO A POINT ON THE EAST LINE OF THE SOUTHWEST QUARTER OF THE SOUTHEAST QUARTER OF SAID SECTION 7,

THENCE SOUTH ALONG THE EAST LINE OF SAID SOUTHWEST QUARTER OF THE SOUTHEAST QUARTER OF SAID SECTION 7, TO THE SOUTHEAST CORNER OF THE SOUTHWEST QUARTER OF THE SOUTHEAST QUARTER OF SAID SECTION 7, AND A POINT ON THE SOUTH LINE OF SECTION 7,

THENCE WEST ALONG THE SOUTH LINE OF SECTION 7, TO THE SOUTHWEST CORNER OF SECTION 7, TOWNSHIP 16 SOUTH, RANGE 17 EAST, ALSO BEING THE SOUTHEAST CORNER OF SECTION 12, TOWNSHIP 16 SOUTH, RANGE 16 EAST,

THENCE NORTH ALONG THE WEST LINE OF SAID SECTION 7, ALSO BEING THE EAST LINE OF SECTION 12, TO THE SOUTHEAST CORNER OF THE NORTH HALF OF THE NORTH HALF OF THE SOUTHEAST QUARTER OF SECTION 12, TOWNSHIP 16 SOUTH, RANGE 16 EAST,

THENCE WEST ALONG THE SOUTH LINE OF THE NORTH HALF OF THE NORTH HALF OF THE SOUTHEAST QUARTER OF SECTION 12, TO THE NORTH-SOUTH MID-SECTION LINE OF THE SAID SECTION 12,

THENCE SOUTH ALONG THE NORTH-SOUTH MID-SECTION LINE OF THE SAID SECTION 12, TO THE SOUTHEAST CORNER OF THE NORTH HALF OF THE SOUTH HALF OF THE SOUTHWEST QUARTER OF SECTION 12,

THENCE WEST ALONG THE SOUTH LINE OF THE NORTH HALF OF THE SOUTH HALF OF THE SOUTHWEST QUARTER OF SECTION 12, TO THE SOUTHWEST CORNER OF THE NORTH HALF OF THE SOUTH HALF OF THE SOUTHWEST QUARTER OF SECTION 12, BEING A POINT ON THE WEST LINE OF SAID SECTION 12,

THENCE NORTH ALONG THE WEST LINE OF SAID SECTION 12, TO THE NORTHWEST CORNER OF SECTION 12 ALSO BEING THE SOUTHEAST CORNER OF SECTION 2, TOWNSHIP 16 SOUTH, RANGE 16 EAST,

THENCE WEST ALONG THE SOUTH LINE OF SAID SECTION 2, TO THE SOUTHWEST CORNER OF SAID SECTION 2,

THENCE NORTH ALONG THE WEST LINE OF SECTION 2, TO THE NORTHWEST CORNER OF SECTION 2, ALSO BEING A POINT ON THE SOUTH LINE OF SECTION 34, TOWNSHIP 15 SOUTH, RANGE 16 EAST,

THENCE EAST ALONG THE SOUTH LINE OF SAID SECTION 34, TO THE SOUTHWEST CORNER OF SECTION 35, TOWNSHIP 15 SOUTH, RANGE 16 EAST,

THENCE NORTH ALONG THE WEST LINE OF SECTION 35 TO THE NORTHWEST CORNER OF SAID SECTION 35,

THENCE EAST ALONG THE NORTH LINE OF SECTIONS 35 AND 36, TO THE SOUTHWEST CORNER OF THE EAST HALF OF THE EAST HALF OF SECTION 25, TOWNSHIP 15 SOUTH, RANGE 16 EAST,

THENCE NORTH ALONG THE WEST LINE OF THE EAST HALF OF THE EAST HALF OF SECTION 25, TO THE NORTHWEST CORNER OF THE EAST HALF OF THE EAST HALF OF SECTION 25, AND THE SOUTH LINE OF SECTION 24, TOWNSHIP 15 SOUTH, RANGE 16 EAST,

THENCE CONTINUING NORTH ALONG THE WEST LINE OF THE SOUTHEAST QUARTER OF THE SOUTHEAST QUARTER OF SECTION 24, TO THE NORTHWEST CORNER OF THE SOUTHEAST QUARTER OF THE SOUTHEAST QUARTER OF SECTION 24,

THENCE EAST ALONG THE NORTH LINE OF THE SOUTHEAST QUARTER OF THE SOUTHEAST QUARTER OF SECTION 24, TO NORTHEAST CORNER OF THE SOUTHEAST QUARTER OF THE SOUTHEAST QUARTER OF SECTION 24, ALSO BEING THE NORTHWEST CORNER OF LOT 4 IN SECTION 19, TOWNSHIP 15 SOUTH, RANGE 17 EAST,

THENCE EAST ALONG THE NORTH LINE OF SAID LOT 4, TO THE NORTHEAST CORNER OF LOT 4, IN SECTION 19,

THENCE NORTH ALONG THE WEST LINE OF THE NORTHEAST QUARTER OF THE SOUTHWEST QUARTER AND THE SOUTHEAST QUARTER OF THE NORTHWEST QUARTER TO THE NORTHWEST CORNER OF THE SOUTHEAST QUARTER OF THE NORTHWEST QUARTER OF SAID SECTION 19,

THENCE EAST ALONG THE NORTH LINE OF THE SOUTHEAST QUARTER OF THE NORTHWEST QUARTER AND THE SOUTH HALF OF THE NORTHEAST QUARTER TO THE EAST LINE OF SECTION 19,

THENCE NORTH ALONG THE EAST LINE OF SECTION 19 TO THE NORTHEAST CORNER OF SECTION 19, ALSO BEING THE SOUTHEAST CORNER OF SECTION 18, TOWNSHIP 15 SOUTH, RANGE 17 EAST,

THENCE WEST ALONG THE SOUTH LINE OF SAID SECTION 18, TO THE SOUTHWEST CORNER OF SECTION 18,

THENCE NORTH ALONG THE WEST LINE OF LOT 4 AND SECTION 18 TO THE NORTHWEST CORNER OF LOT 4,

THENCE EAST ALONG THE NORTH LINE OF LOT 4, TO THE NORTHEAST CORNER OF LOT 4 AND THE SOUTHWEST CORNER OF THE NORTHEAST QUARTER OF THE SOUTHWEST QUARTER OF SECTION 18,

THENCE NORTH ALONG THE WEST LINE OF THE NORTHEAST QUARTER OF THE SOUTHWEST QUARTER TO THE NORTHWEST CORNER OF THE NORTHEAST QUARTER OF THE SOUTHWEST QUARTER OF SECTION 18,

THENCE EAST ALONG THE NORTH LINE OF THE NORTHEAST QUARTER OF THE SOUTHWEST QUARTER TO THE CENTER OF THE SECTION AND THE SOUTHWEST CORNER OF THE SOUTHWEST QUARTER OF THE NORTHEAST QUARTER OF SECTION 18,

THENCE NORTH ALONG THE NORTH-SOUTH MID-SECTION LINE OF THE SAID SECTION 18, TO THE SOUTHEAST CORNER OF THE NORTHEAST QUARTER OF THE NORTHWEST QUARTER OF SECTION 18,

THENCE WEST ALONG THE SOUTH LINE OF THE NORTHEAST QUARTER OF THE NORTHWEST QUARTER TO THE SOUTHWEST CORNER OF THE NORTHEAST QUARTER OF THE NORTHWEST QUARTER OF SECTION 18,

THENCE NORTH ALONG THE WEST LINE OF THE NORTHEAST QUARTER OF THE NORTHWEST QUARTER TO THE NORTHWEST CORNER OF THE NORTHEAST QUARTER OF THE NORTHWEST QUARTER OF SECTION 18, ALSO BEING THE SOUTH LINE OF SECTION 7, TOWNSHIP 15 SOUTH, RANGE 17 EAST,

THENCE CONTINUING NORTH ALONG THE WEST LINE OF THE EAST HALF OF THE SOUTHWEST QUARTER OF SECTION 7, TO THE SOUTHEAST CORNER OF LOT 2 OF SECTION 7,

THENCE WEST ALONG THE SOUTH LINE OF SAID LOT 2 TO THE SOUTHWEST CORNER OF LOT 2 BEING THE WEST QUARTER CORNER OF SECTION 7, AND THE POINT OF BEGINNING.

ALSO THE FOLLOWING DESCRIBED

BEGINNING AT THE NORTHWEST CORNER OF SECTION 23, TOWNSHIP 16 SOUTH, RANGE 16 EAST,

THENCE EAST ALONG THE NORTH LINE OF SAID SECTION 23, TO THE NORTH QUARTER CORNER OF SECTION 23,

THENCE SOUTH ALONG THE NORTH-SOUTH MID-SECTION LINE OF SECTION 23 TO THE NORTHWEST CORNER OF THE SOUTHWEST QUARTER OF THE NORTHEAST QUARTER OF SECTION 23,

THENCE EAST ALONG THE NORTH LINE OF THE SOUTHWEST QUARTER OF THE NORTHEAST QUARTER TO THE NORTHEAST CORNER OF THE SOUTHWEST QUARTER OF THE NORTHEAST QUARTER SECTION 23,

THENCE SOUTH ALONG THE EAST LINE OF THE SOUTHWEST QUARTER OF THE NORTHEAST QUARTER TO THE SOUTHEAST CORNER OF THE SOUTHWEST QUARTER OF THE NORTHEAST QUARTER OF SECTION 23,

THENCE EAST ALONG THE NORTH LINE OF THE NORTHEAST QUARTER OF THE SOUTHEAST QUARTER TO THE EAST QUARTER CORNER OF SECTION 23, TOWNSHIP 16 SOUTH, RANGE 16 EAST, ALSO BEING THE WEST QUARTER CORNER OF SECTION 24, TOWNSHIP 16 SOUTH, RANGE 16 EAST,

THENCE CONTINUING EAST ALONG THE NORTH LINE OF THE NORTHWEST QUARTER OF THE SOUTHWEST QUARTER OF SECTION 24, TO THE NORTHEAST CORNER OF THE NORTHWEST QUARTER OF THE SOUTHWEST QUARTER OF SECTION 24,

THENCE SOUTH ALONG THE EAST LINE OF THE NORTHWEST QUARTER OF THE SOUTHWEST QUARTER OF SECTION 24, TO THE NORTHWEST CORNER OF THE SOUTHEAST QUARTER OF THE SOUTHWEST QUARTER OF SECTION 24,

THENCE EAST ALONG THE NORTH LINE OF THE SOUTHEAST QUARTER OF THE SOUTHWEST QUARTER OF SECTION 24, TO THE NORTHEAST CORNER OF THE SOUTHEAST QUARTER OF THE SOUTHWEST QUARTER OF SECTION 24,

THENCE SOUTH ALONG THE EAST LINE OF THE SOUTHEAST QUARTER OF THE SOUTHWEST QUARTER OF SECTION 24, TO THE SOUTH QUARTER CORNER OF SECTION 24,

THENCE EAST ALONG THE SOUTH LINE OF SECTION 24 TO A POINT ON THE SOUTHWEST LINE OF THE ARIZONA STATE LAND DEPARTMENT PATENT NO. 97362,

THENCE SOUTHEASTERLY ALONG THE SOUTHWEST LINE OF SAID PATENT NO. 97362 THRU SECTION 25, TO A POINT ON THE EAST LINE OF SECTION 25, TOWNSHIP 16 SOUTH, RANGE 16 EAST, ALSO BEING A POINT ON THE WEST LINE OF SECTION 30 TOWNSHIP 16 SOUTH, RANGE 17 EAST,

THENCE CONTINUING EAST ALONG THE SOUTH LINE OF THE ARIZONA STATE LAND DEPARTMENT PATENT NO. 97362, IN SAID SECTION 30, TO A POINT ON THE EAST LINE OF LOT 1, IN SECTION 30,

THENCE SOUTH ALONG THE EAST LINE OF LOTS 1 THRU 4 IN SECTION 30, AND LOTS 1 AND 2, IN SECTION 31, TOWNSHIP 16 SOUTH, RANGE 17 EAST, TO A POINT ON THE NORTH RIGHT OF WAY LINE OF I-10,

THENCE WEST ALONG SAID NORTH RIGHT OF WAY LINE TO A POINT ON THE WEST LINE OF SECTION 31, TOWNSHIP 16 SOUTH, RANGE 17 EAST, AND THE EAST LINE OF SECTION 36, TOWNSHIP 16 SOUTH, RANGE 16 EAST,

THENCE CONTINUING WEST ALONG SAID NORTH RIGHT OF WAY LINE TO A POINT ON THE WEST LINE OF SECTION 36, TOWNSHIP 16 SOUTH, RANGE 16 EAST,

THENCE NORTH ALONG THE WEST LINE OF SECTION 36, TO THE NORTHWEST CORNER OF SECTION 36, ALSO BEING THE SOUTHEAST CORNER OF SECTION 26, TOWNSHIP 16 SOUTH, RANGE 16 EAST,

THENCE WEST ALONG THE SOUTH LINE OF SECTION 26 TO THE SOUTHWEST CORNER OF THE EAST HALF OF THE SOUTHEAST QUARTER OF SECTION 26,

THENCE NORTH ALONG THE WEST LINE OF THE EAST HALF OF THE SOUTHEAST QUARTER OF SECTION 26, TO THE NORTHWEST CORNER OF THE EAST HALF OF THE SOUTHEAST QUARTER OF SECTION 26,

THENCE EAST ALONG THE NORTH LINE OF THE EAST HALF OF THE SOUTHEAST QUARTER OF SECTION 26, TO THE EAST QUARTER CORNER OF SECTION 26,

THENCE NORTH ALONG THE EAST LINE OF SECTION 26 TO THE NORTHEAST CORNER OF SECTION 26, ALSO BEING THE SOUTHEAST CORNER OF SECTION 23, TOWNSHIP 16 SOUTH, RANGE 16 EAST,

THENCE WEST ALONG THE SOUTH LINE OF SECTION 23 TO THE SOUTHWEST CORNER OF THE EAST HALF OF THE SOUTHWEST QUARTER OF SECTION 23,

THENCE NORTH ALONG THE WEST LINE OF THE EAST HALF OF THE SOUTHWEST QUARTER OF SECTION 23, TO THE NORTHWEST CORNER OF THE EAST HALF OF THE SOUTHWEST QUARTER AND THE EAST-WEST MID-SECTION LINE OF SECTION 23,

THENCE WEST ALONG THE EAST-WEST MID-SECTION LINE OF SECTIONS 23, AND 22, TO THE WEST QUARTER CORNER OF SECTION 22, TOWNSHIP 16 SOUTH, RANGE 16 EAST,

THENCE NORTH ALONG THE WEST LINE OF SECTION 22, TO THE NORTHWEST CORNER OF THE SOUTH HALF OF THE NORTH HALF OF SECTION 22,

THENCE EAST ALONG THE NORTH LINE OF THE SOUTH HALF OF THE NORTH HALF OF SECTION 22, TO A POINT ON THE EAST LINE OF SECTION 22, ALSO BEING THE EAST LINE OF SECTION 23, TOWNSHIP 16 SOUTH, RANGE 16 EAST,

THENCE NORTH ALONG THE EAST LINE OF SECTION 23 TO THE NORTHWEST CORNER OF SECTION 23 AND THE POINT OF BEGINNING.

EXCEPTING;

THE ARIZONA STATE LAND DEPARTMENT PATENT NO. 2043, BEING THE SOUTHWEST QUARTER OF THE NORTHEAST QUARTER, AND THE SOUTHEAST QUARTER OF THE NORTHWEST QUARTER, AND THE NORTHEAST QUARTER OF THE SOUTHWEST QUARTER, AND THE NORTHWEST QUARTER OF THE SOUTHEAST QUARTER, IN SECTION 36, TOWNSHIP 15 SOUTH, RANGE 16 EAST,

EXCEPTING;

THE SOUTHEAST QUARTER OF SECTION 25, TOWNSHIP 16 SOUTH, RANGE 16 EAST,

CONTAINING A TOTAL OF 10,726.08 ACRES MORE OR LESS.