


DISCLAIMER:

This unrecorded Record of Survey was donated to the City of Tucson. The City of Tucson provides this data for your personal use "as is." Additionally, the City of Tucson provides this information with the understanding that it is not guaranteed to be accurate, correct or complete and conclusions drawn from such information are the responsibility of the user.

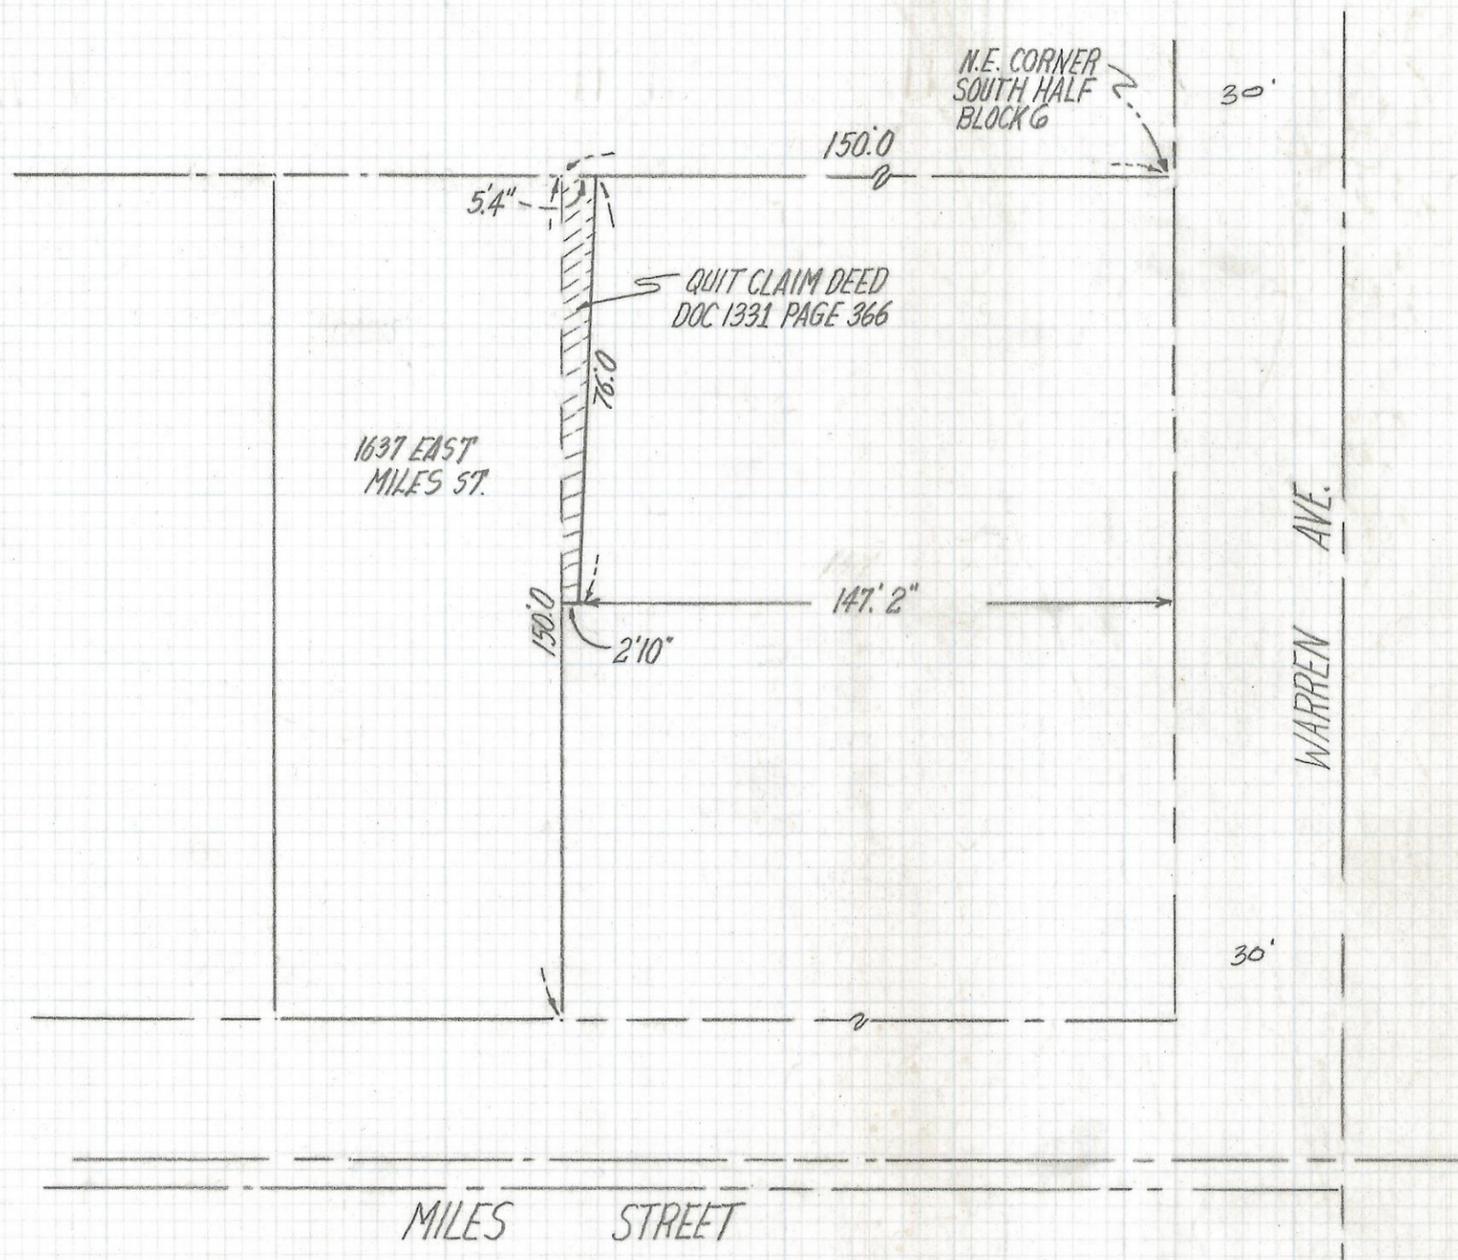

SCALE 1"=30'

NOTE

(1) THIS IS NOT A BOUNDARY SURVEY

SKETCH
OF
LEGAL DESCRIPTION

OF A PORTION OF BLOCK 6 OF SUNNYSIDE ADDITION RECORDED
IN BOOK 1 OF MAPS AND PLATS AT PAGE 8 IN THE OFFICE OF THE
PIMA COUNTY RECORDER PIMA COUNTY ARIZONA



ROBERT F. MELLEN
REGISTERED LAND SURVEYOR
TUCSON, ARIZONA
JOB #95-29