


# **DISCLAIMER:**

**This unrecorded Record of Survey was donated to the City of Tucson. The City of Tucson provides this data for your personal use "as is." Additionally, the City of Tucson provides this information with the understanding that it is not guaranteed to be accurate, correct or complete and conclusions drawn from such information are the responsibility of the user.**

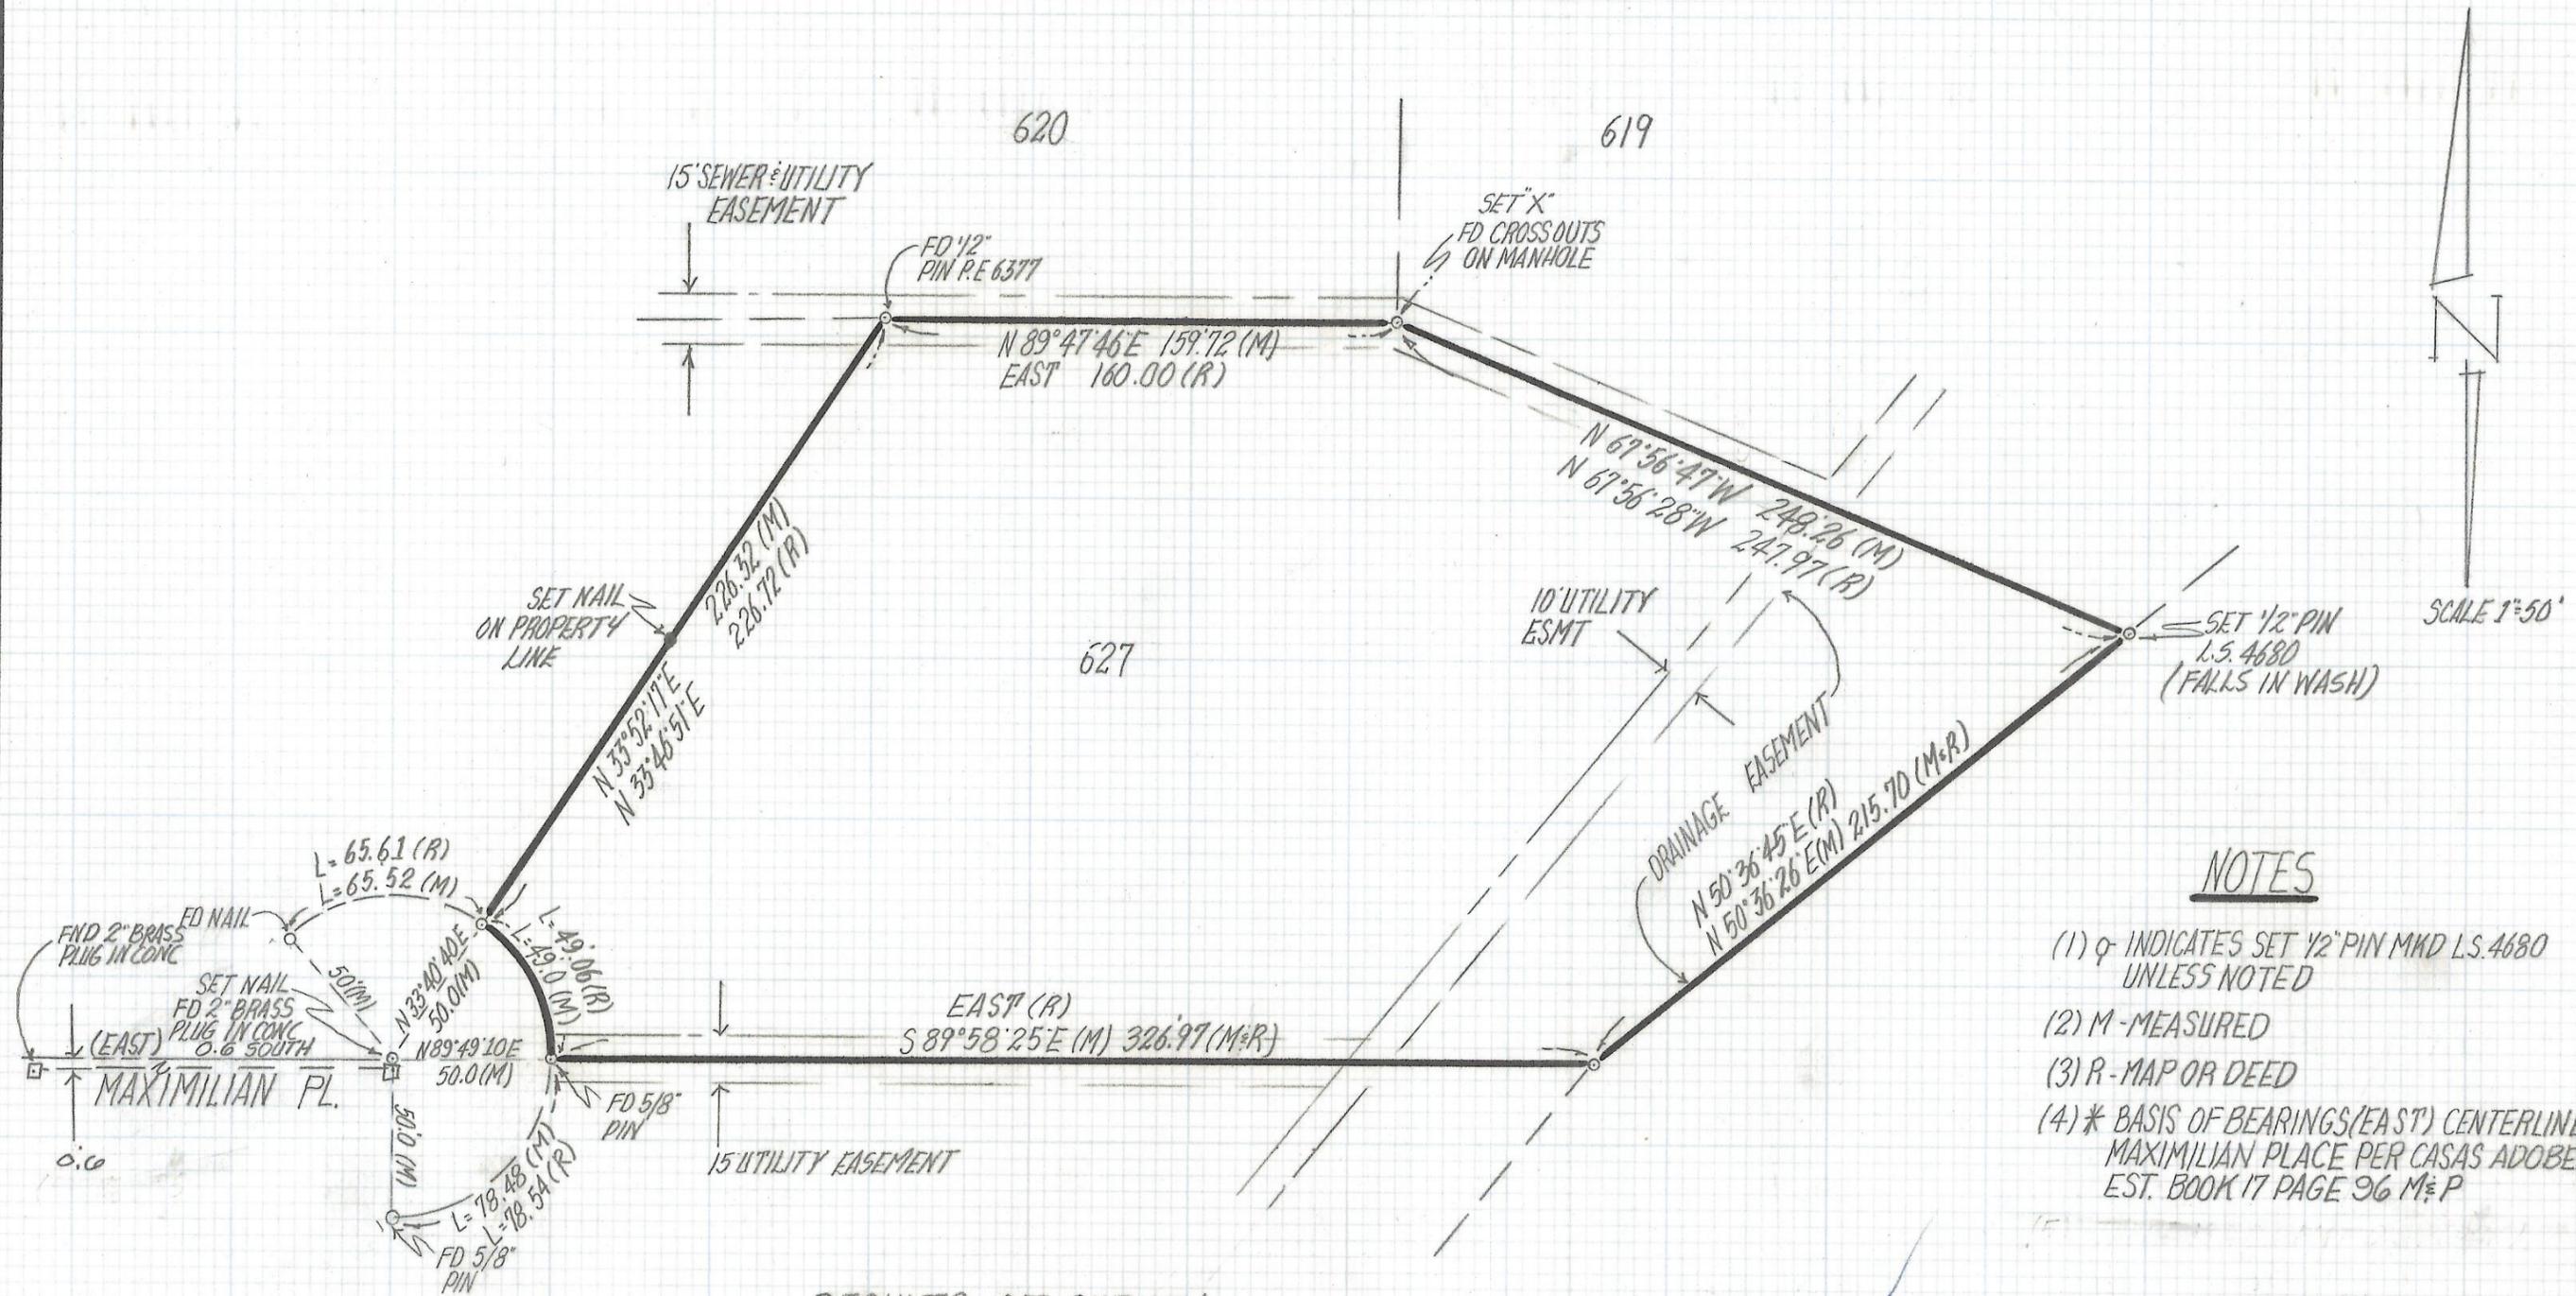

NOTES

- (1)  $\phi$  INDICATES SET 1/2" PIN MKD L.S. 4680 UNLESS NOTED
- (2) M - MEASURED
- (3) R - MAP OR DEED
- (4) \* BASIS OF BEARINGS (EAST) CENTERLINE MAXIMILIAN PLACE PER CASAS ADOBES EST. BOOK 17 PAGE 96 M & P

RESULTS OF SURVEY

OF LOT 627 CASAS ADOBES ESTATES AS RECORDED IN BOOK 17 OF MAPS AND PLATS AT PAGE 96 IN THE OFFICE OF THE PIMA COUNTY RECORDER PIMA COUNTY, ARIZONA.



ROBERT F. MELLEN  
 REGISTERED LAND SURVEYOR  
 TUCSON, ARIZONA  
 JOB# 95-37