
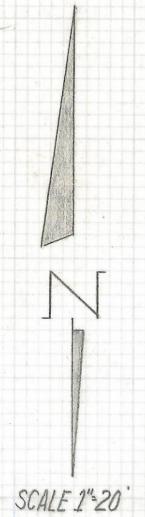



DISCLAIMER:

This unrecorded Record of Survey was donated to the City of Tucson. The City of Tucson provides this data for your personal use "as is." Additionally, the City of Tucson provides this information with the understanding that it is not guaranteed to be accurate, correct or complete and conclusions drawn from such information are the responsibility of the user.

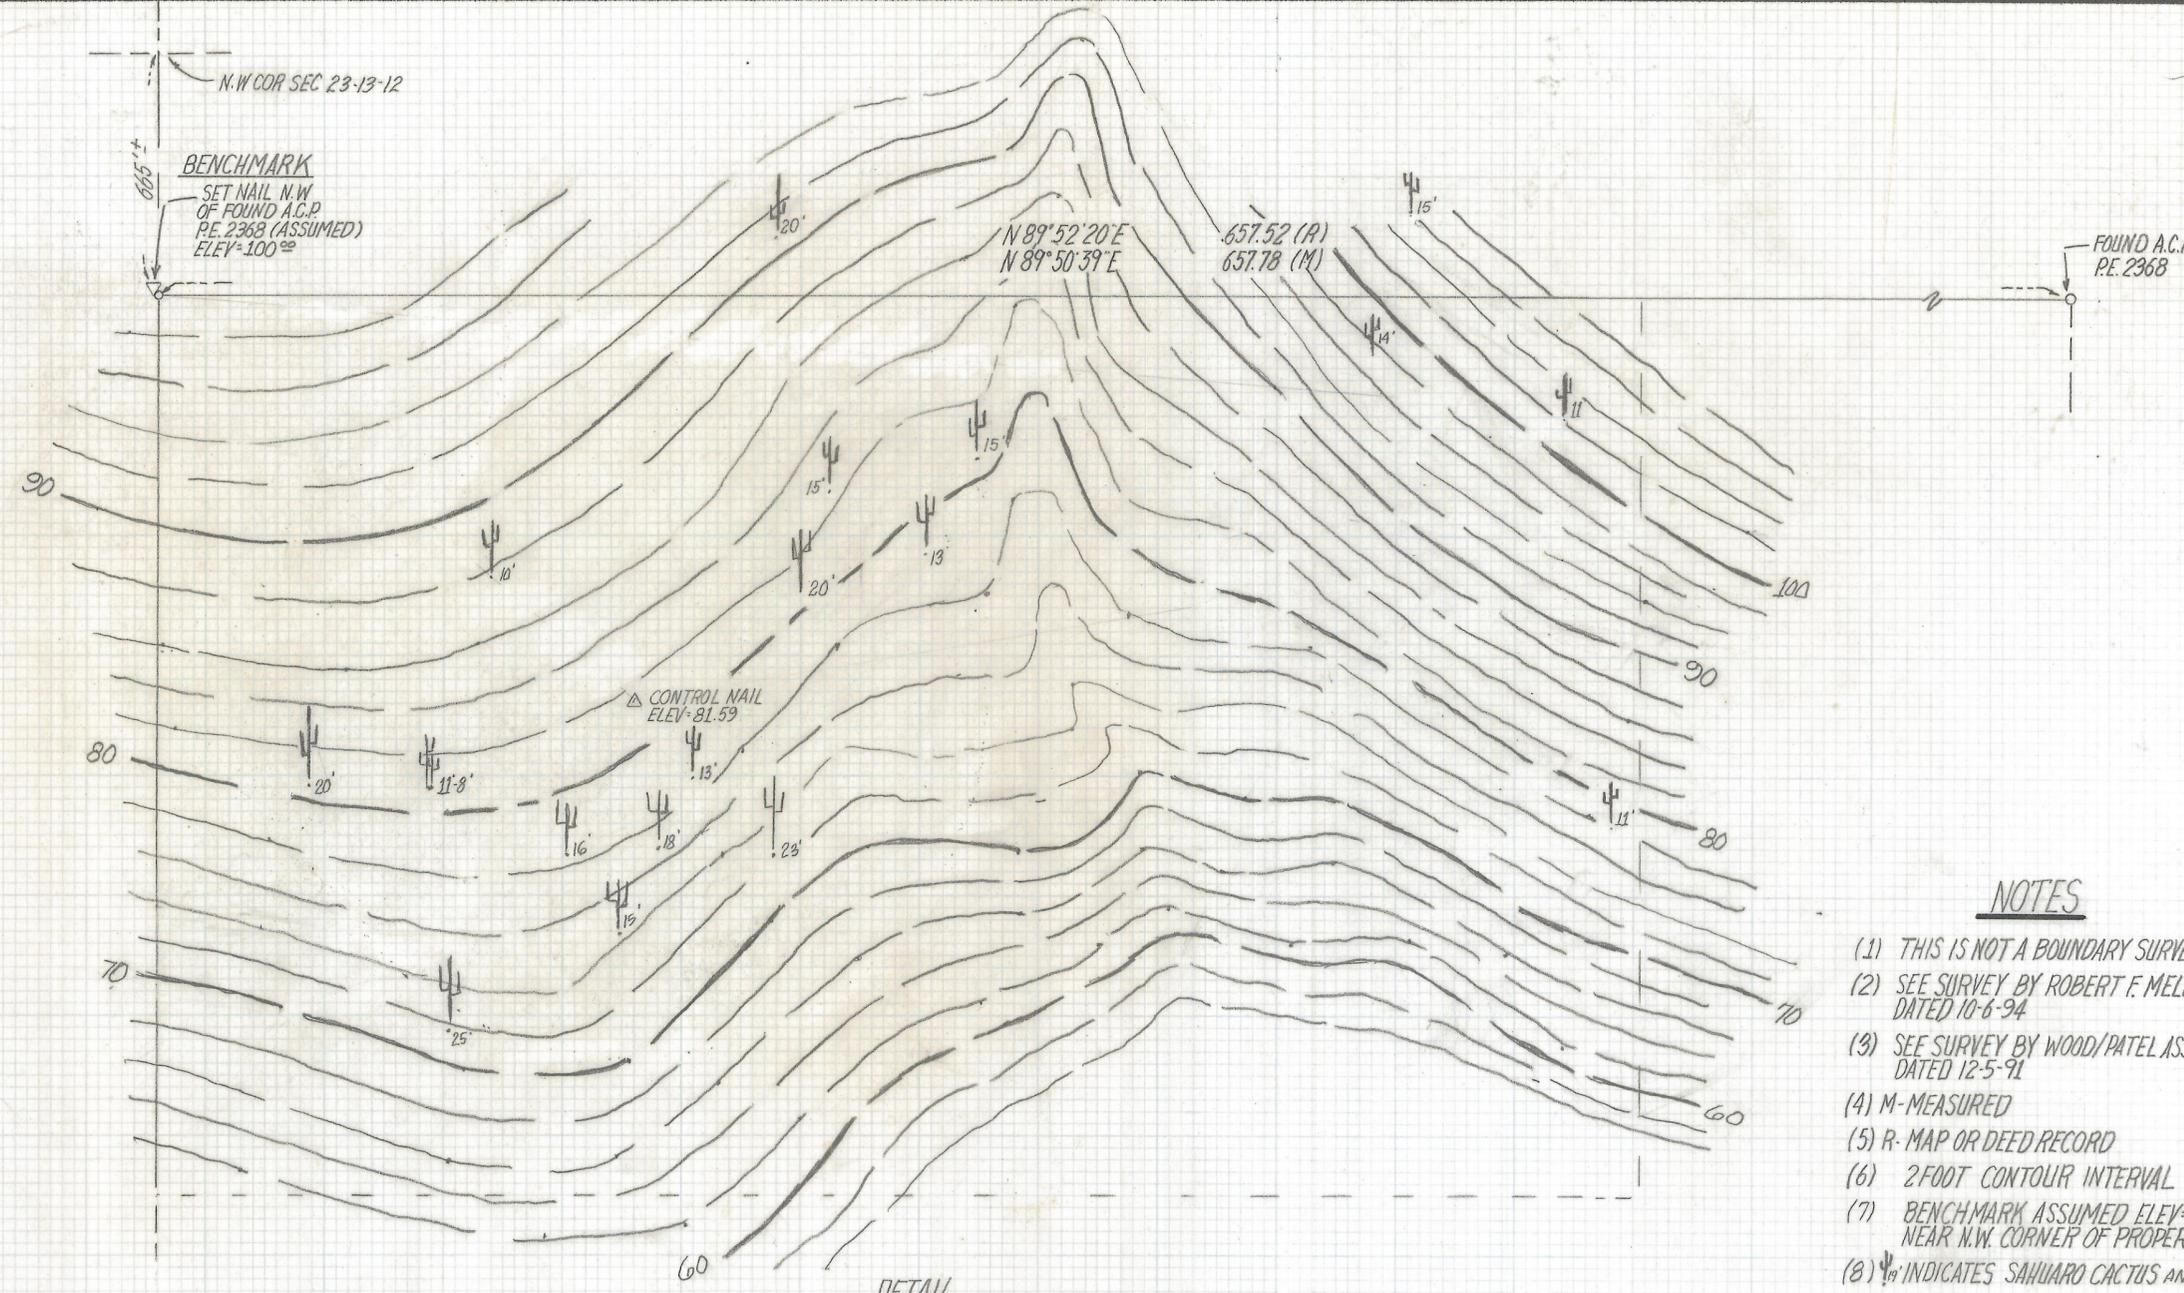

NOTES

- (1) THIS IS NOT A BOUNDARY SURVEY
- (2) SEE SURVEY BY ROBERT F. MELLEN JOB #94-161 DATED 10-6-94
- (3) SEE SURVEY BY WOOD/PATEL ASSOC. JOB # 91806 DATED 12-5-91
- (4) M-MEASURED
- (5) R- MAP OR DEED RECORD
- (6) 2 FOOT CONTOUR INTERVAL
- (7) BENCHMARK ASSUMED ELEV. 100.00 SET NAIL NEAR N.W. CORNER OF PROPERTY.
- (8) ♣ INDICATES SAHUARO CACTUS AND HEIGHT

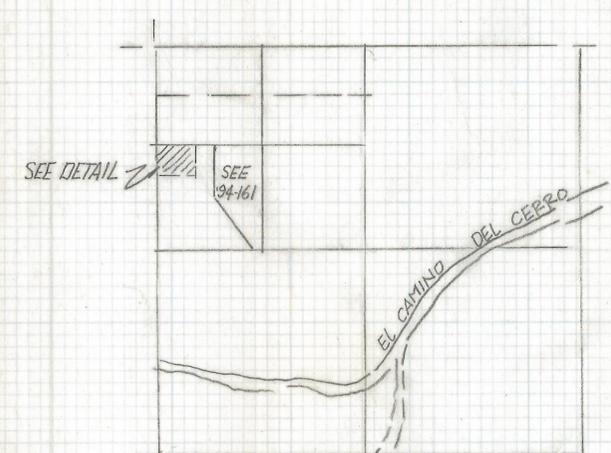

NOT TO SCALE
LOCATION MAP
NW 1/4 SECTION 23-13-12
GILA SALT RIVER BASE-MERIDIAN
PIMA COUNTY ARIZONA

TOPOGRAPHICAL SURVEY
OF

OF A PORTION OF THE NORTHWEST QUARTER SECTION 23 TOWNSHIP 13
SOUTH RANGE 12 EAST GILA AND SALT RIVER BASE AND MERIDIAN PIMA
COUNTY ARIZONA.



ROBERT F. MELLEN
REGISTERED LAND SURVEYOR
TUCSON, ARIZONA
JOB #95-43

Z-2017-031