


# **DISCLAIMER:**

**This unrecorded Record of Survey was donated to the City of Tucson. The City of Tucson provides this data for your personal use "as is." Additionally, the City of Tucson provides this information with the understanding that it is not guaranteed to be accurate, correct or complete and conclusions drawn from such information are the responsibility of the user.**

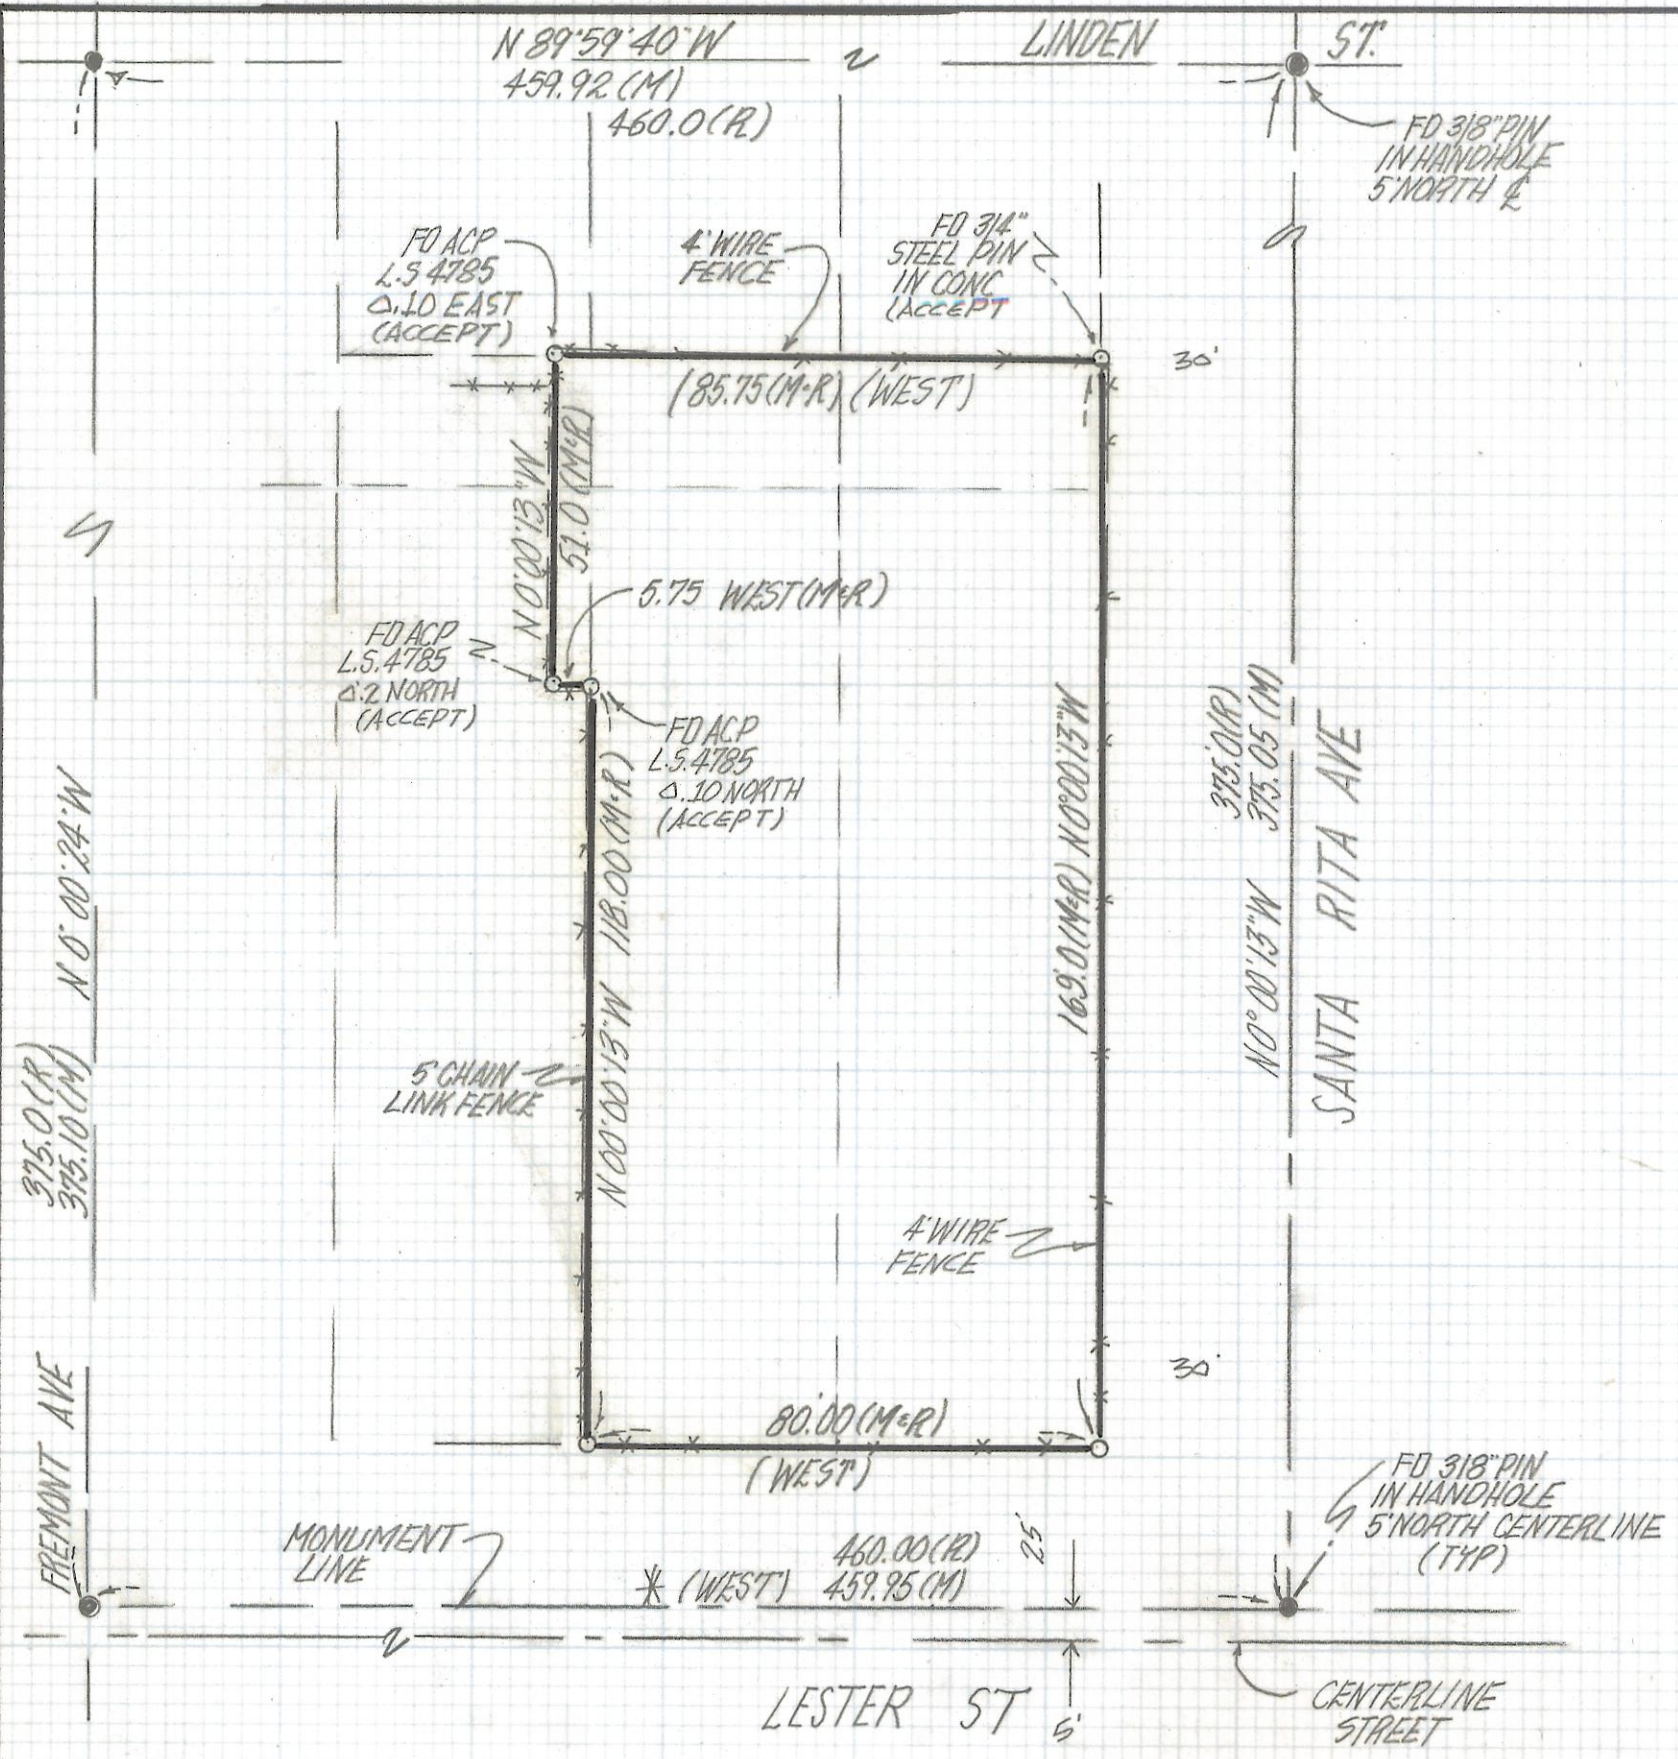


NOTES

- (1) ♀ INDICATES SET 1/2" PIN L.S. 4680 UNLESS NOTED
- (2) M- MEASURED
- (3) R- MAP OR DEED RECORD
- (4) \* BASIS OF BEARINGS (WEST ASSUMED) MONUMENT LINE ON LESTER STREET PER MONTEREY ADDITION BOOK 4 PAGE 85 MAPS AND PLATS.

RESULTS OF SURVEY

OF PORTIONS OF LOTS 8, 9, 10, 11, 12 AND 13 BLOCK 5 OF MONTEREY ADDITION RECORDED IN BOOK 4 OF MAPS AND PLATS PAGE 85 IN THE OFFICE OF THE PIMA COUNTY RECORDER PIMA COUNTY, ARIZONA

SCALE 1" = 30'

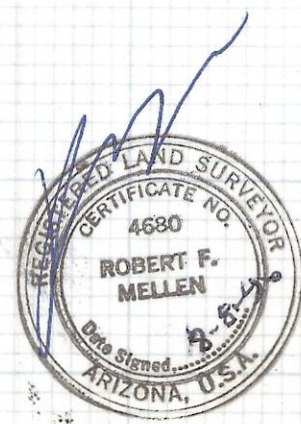

ROBERT F. MELLEN  
 REGISTERED LAND SURVEYOR  
 TUCSON, ARIZONA  
 JOB # 95-101