
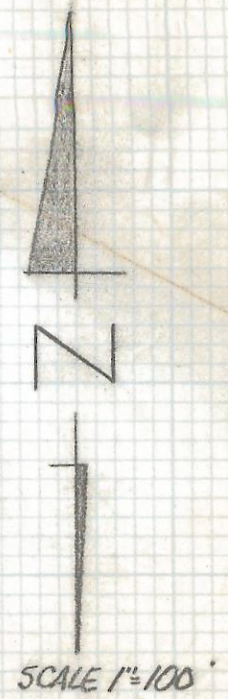


# **DISCLAIMER:**

**This unrecorded Record of Survey was donated to the City of Tucson. The City of Tucson provides this data for your personal use "as is." Additionally, the City of Tucson provides this information with the understanding that it is not guaranteed to be accurate, correct or complete and conclusions drawn from such information are the responsibility of the user.**

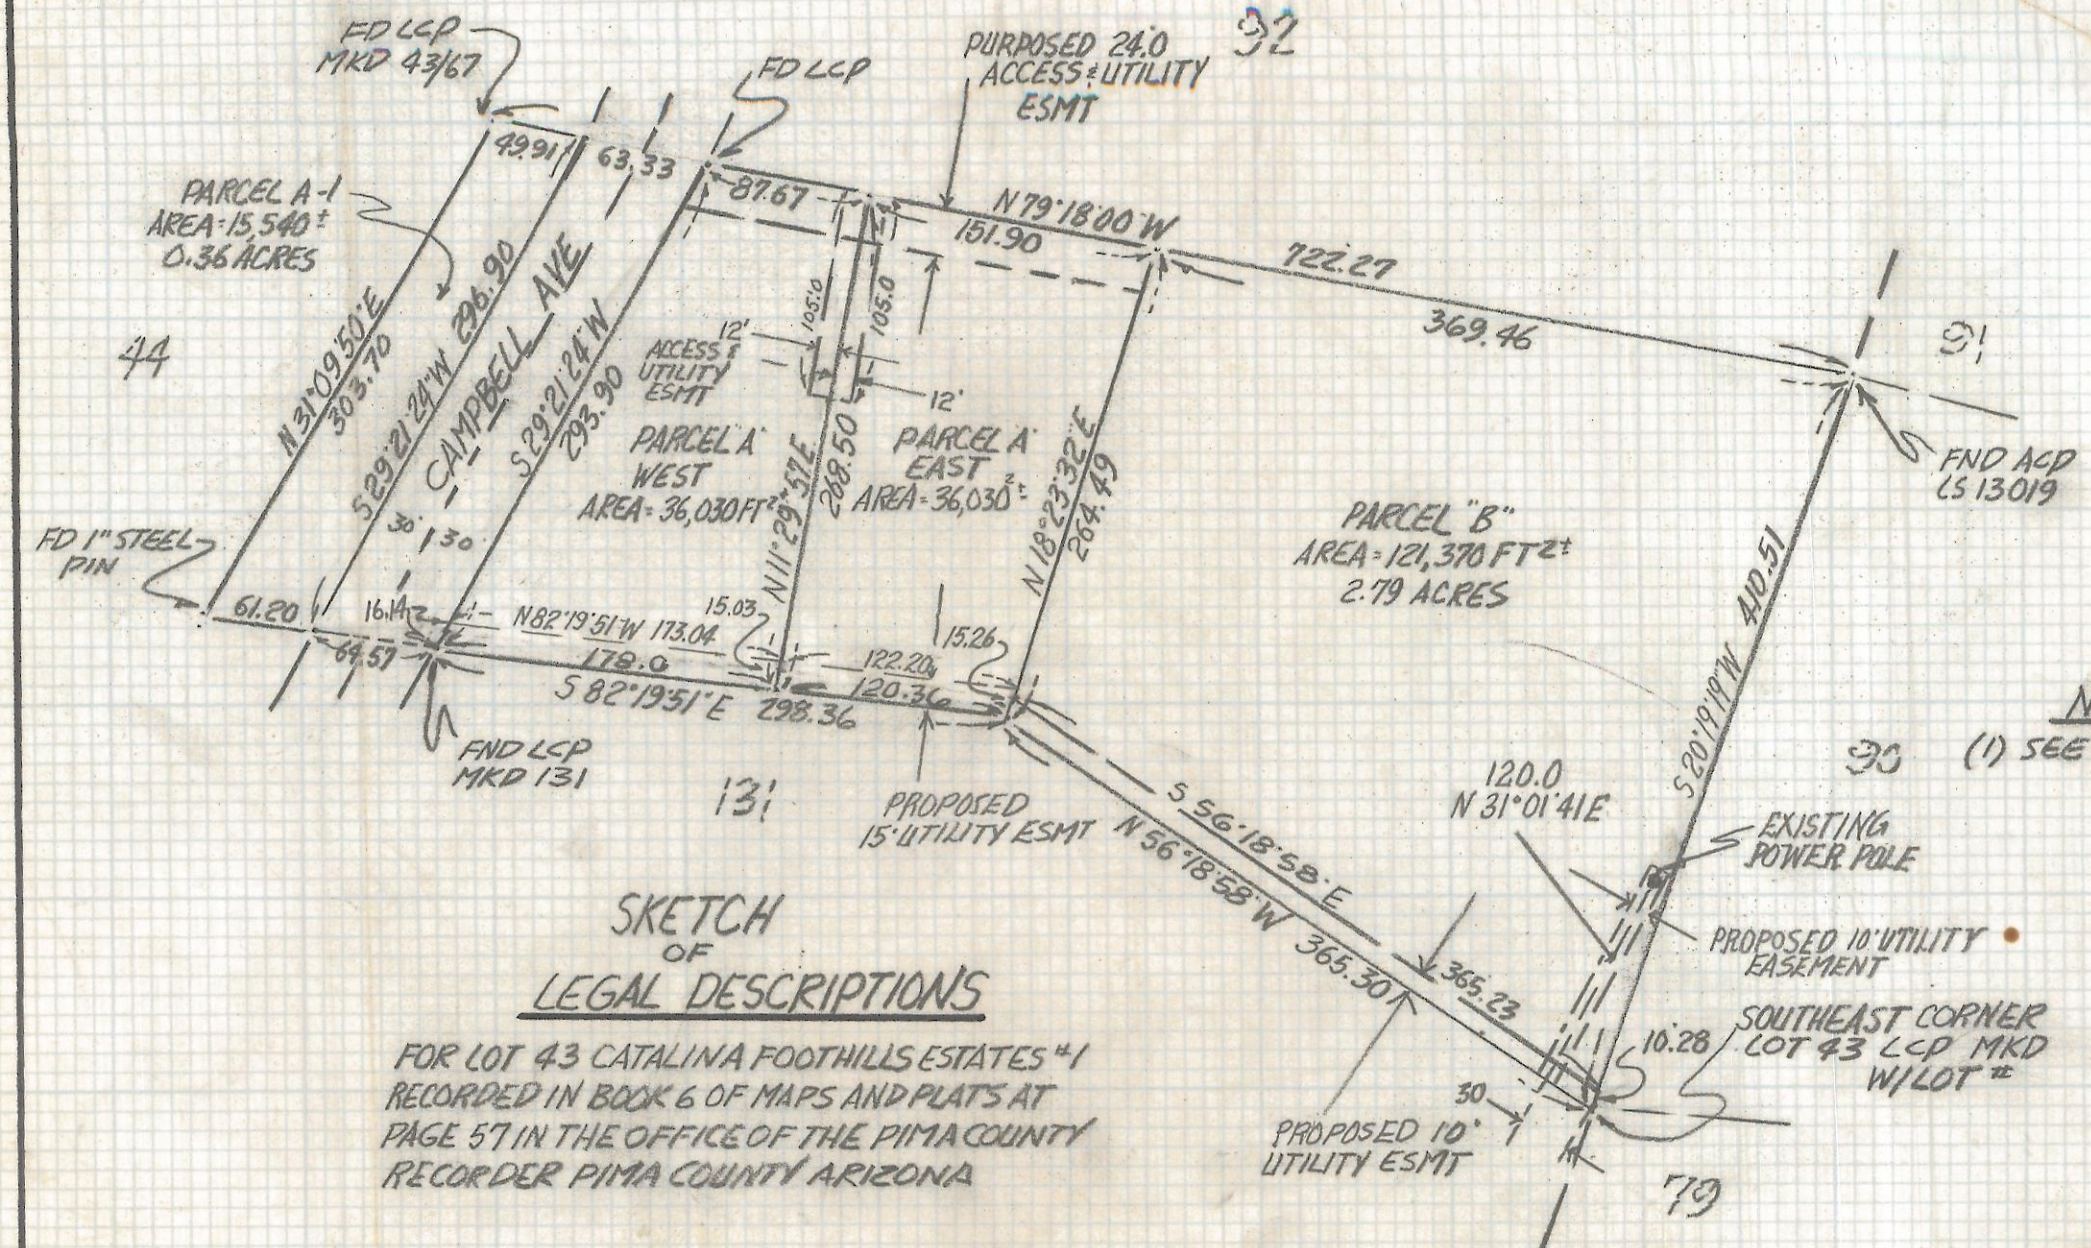

SKETCH  
OF  
LEGAL DESCRIPTIONS

FOR LOT 43 CATALINA FOOTHILLS ESTATES #1  
RECORDED IN BOOK 6 OF MAPS AND PLATS AT  
PAGE 57 IN THE OFFICE OF THE PIMA COUNTY  
RECORDER PIMA COUNTY ARIZONA



ROBERT F. MELLEN  
REGISTERED LAND SURVEYOR  
TUCSON, ARIZONA  
JOB# 93-119

REVISED PROPOSED 10' UTILITY ESMT 9-7-94  
REVISED 15' UTILITY ESMT 2-28-95 REVISED SOUTH EASEMENT 3/22-94