



DISCLAIMER:

This unrecorded Record of Survey was donated to the City of Tucson. The City of Tucson provides this data for your personal use "as is." Additionally, the City of Tucson provides this information with the understanding that it is not guaranteed to be accurate, correct or complete and conclusions drawn from such information are the responsibility of the user.

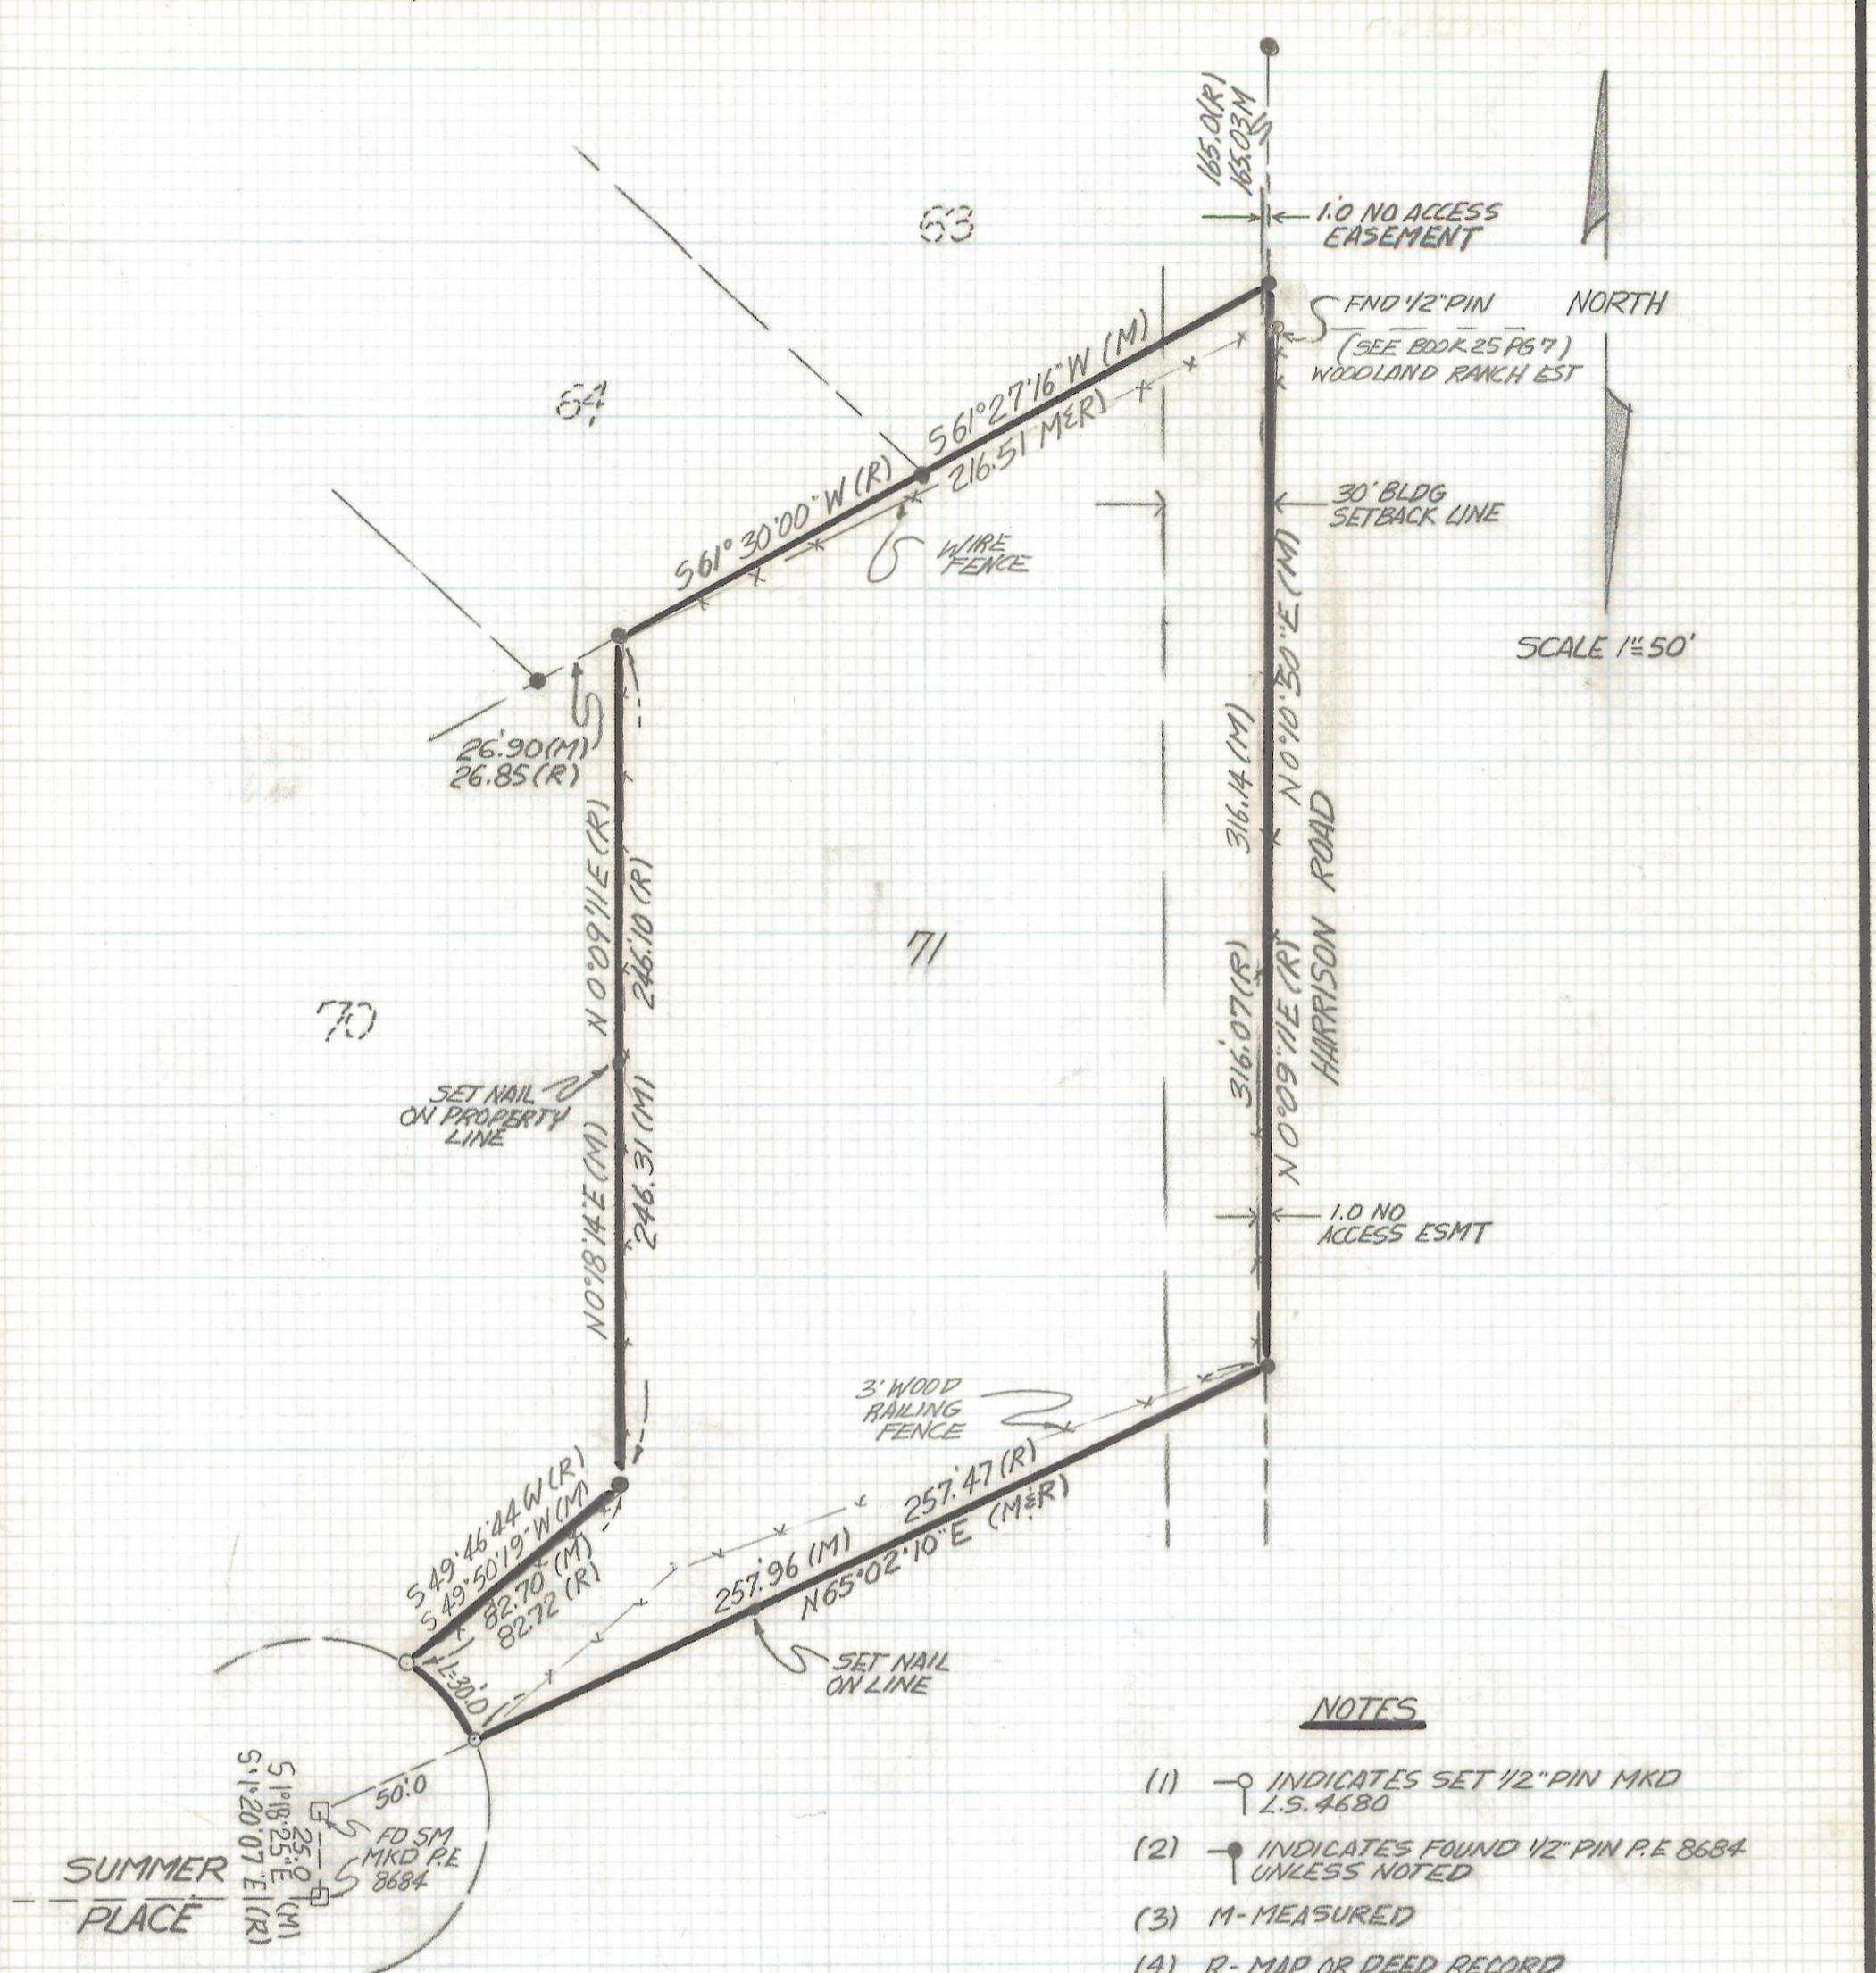

NOTES

- (1) INDICATES SET 1/2" PIN MKD L.S. 4680
- (2) INDICATES FOUND 1/2" PIN P.E. 8684 UNLESS NOTED
- (3) M-MEASURED
- (4) R-MAP OR DEED RECORD

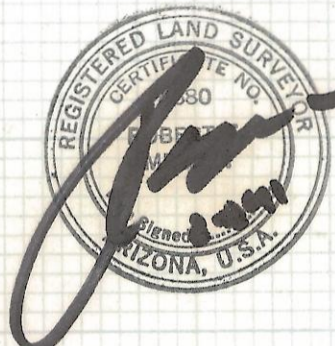

RESULTS OF SURVEY

OF LOT 71 TRES LOMAS NORTH #3 RECORDED IN BOOK 32 OF MAPS AND PLATS 14 IN THE OFFICE OF THE PIMA COUNTY RECORDER PIMA COUNTY ARIZONA

ROBERT F. MELLEN
 REGISTERED LAND SURVEYOR
 TUCSON, ARIZONA
 JOB# 91-33

2-2017-439