


DISCLAIMER:

This unrecorded Record of Survey was donated to the City of Tucson. The City of Tucson provides this data for your personal use "as is." Additionally, the City of Tucson provides this information with the understanding that it is not guaranteed to be accurate, correct or complete and conclusions drawn from such information are the responsibility of the user.

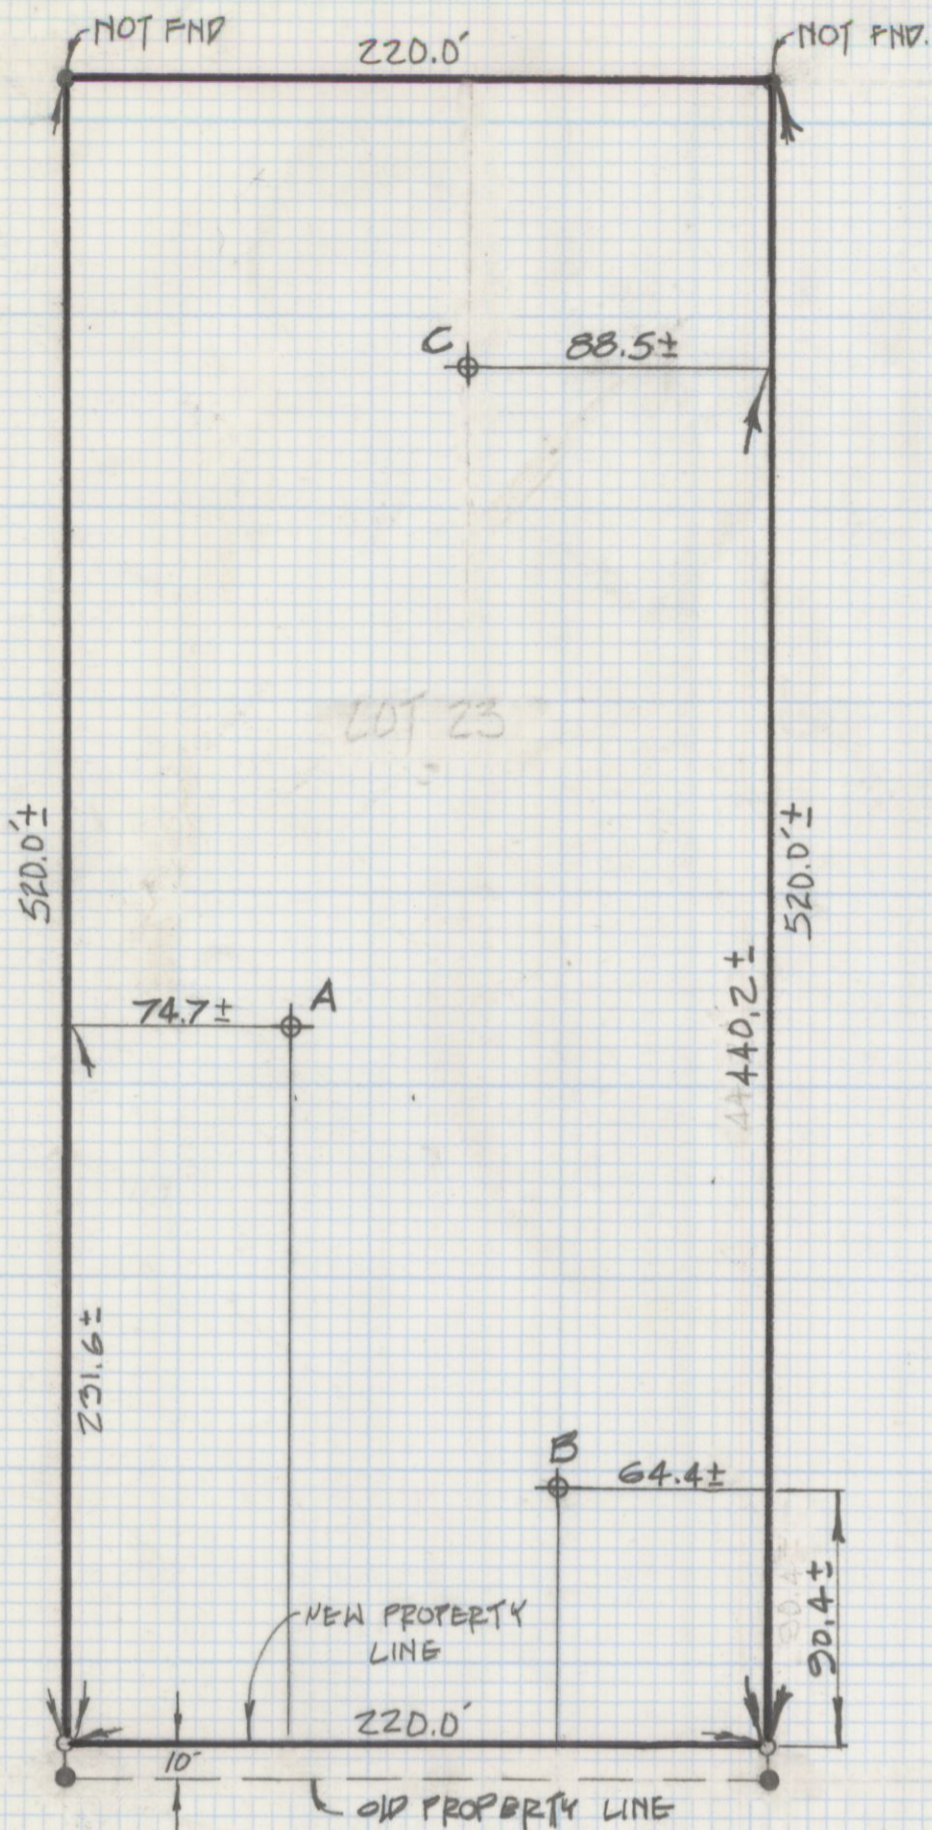

NOTES:

- (1) ⊕ - TEST DRILL HOLE ± 6" DIA.
- (2) ○ - 10' SET BACK PROPERTY LINE - SET 1/2" PIN MKD RLS. 4680
- (3) ● - 5/8" PIN FND UNLESS NOTED



SKETCH

OF LOT 23 ALVERNON MANOR
 RECORDED IN BOOK 5 PAGE 77 OFFICE
 OF THE PIMA COUNTY RECORDER
 PIMA COUNTY ARIZONA

SKETCH

OF DRILL HOLE LOCATIONS ON
 LOT 23 ALVERNON MANOR SUB-
 DIVISION AS RECORDED IN BOOK
 8 PAGE 77 IN THE OFFICE OF
 THE PIMA COUNTY RECORDER,
 PIMA COUNTY, ARIZONA.



Z-2018-317
 ROBERT F. MELLEN
 REGISTERED LAND SURVEYOR
 TULSON, ARIZONA
 JOB # 85-62