



6-Lane: 152' Right-of-Way (Side Transit with room for future Light Rail)

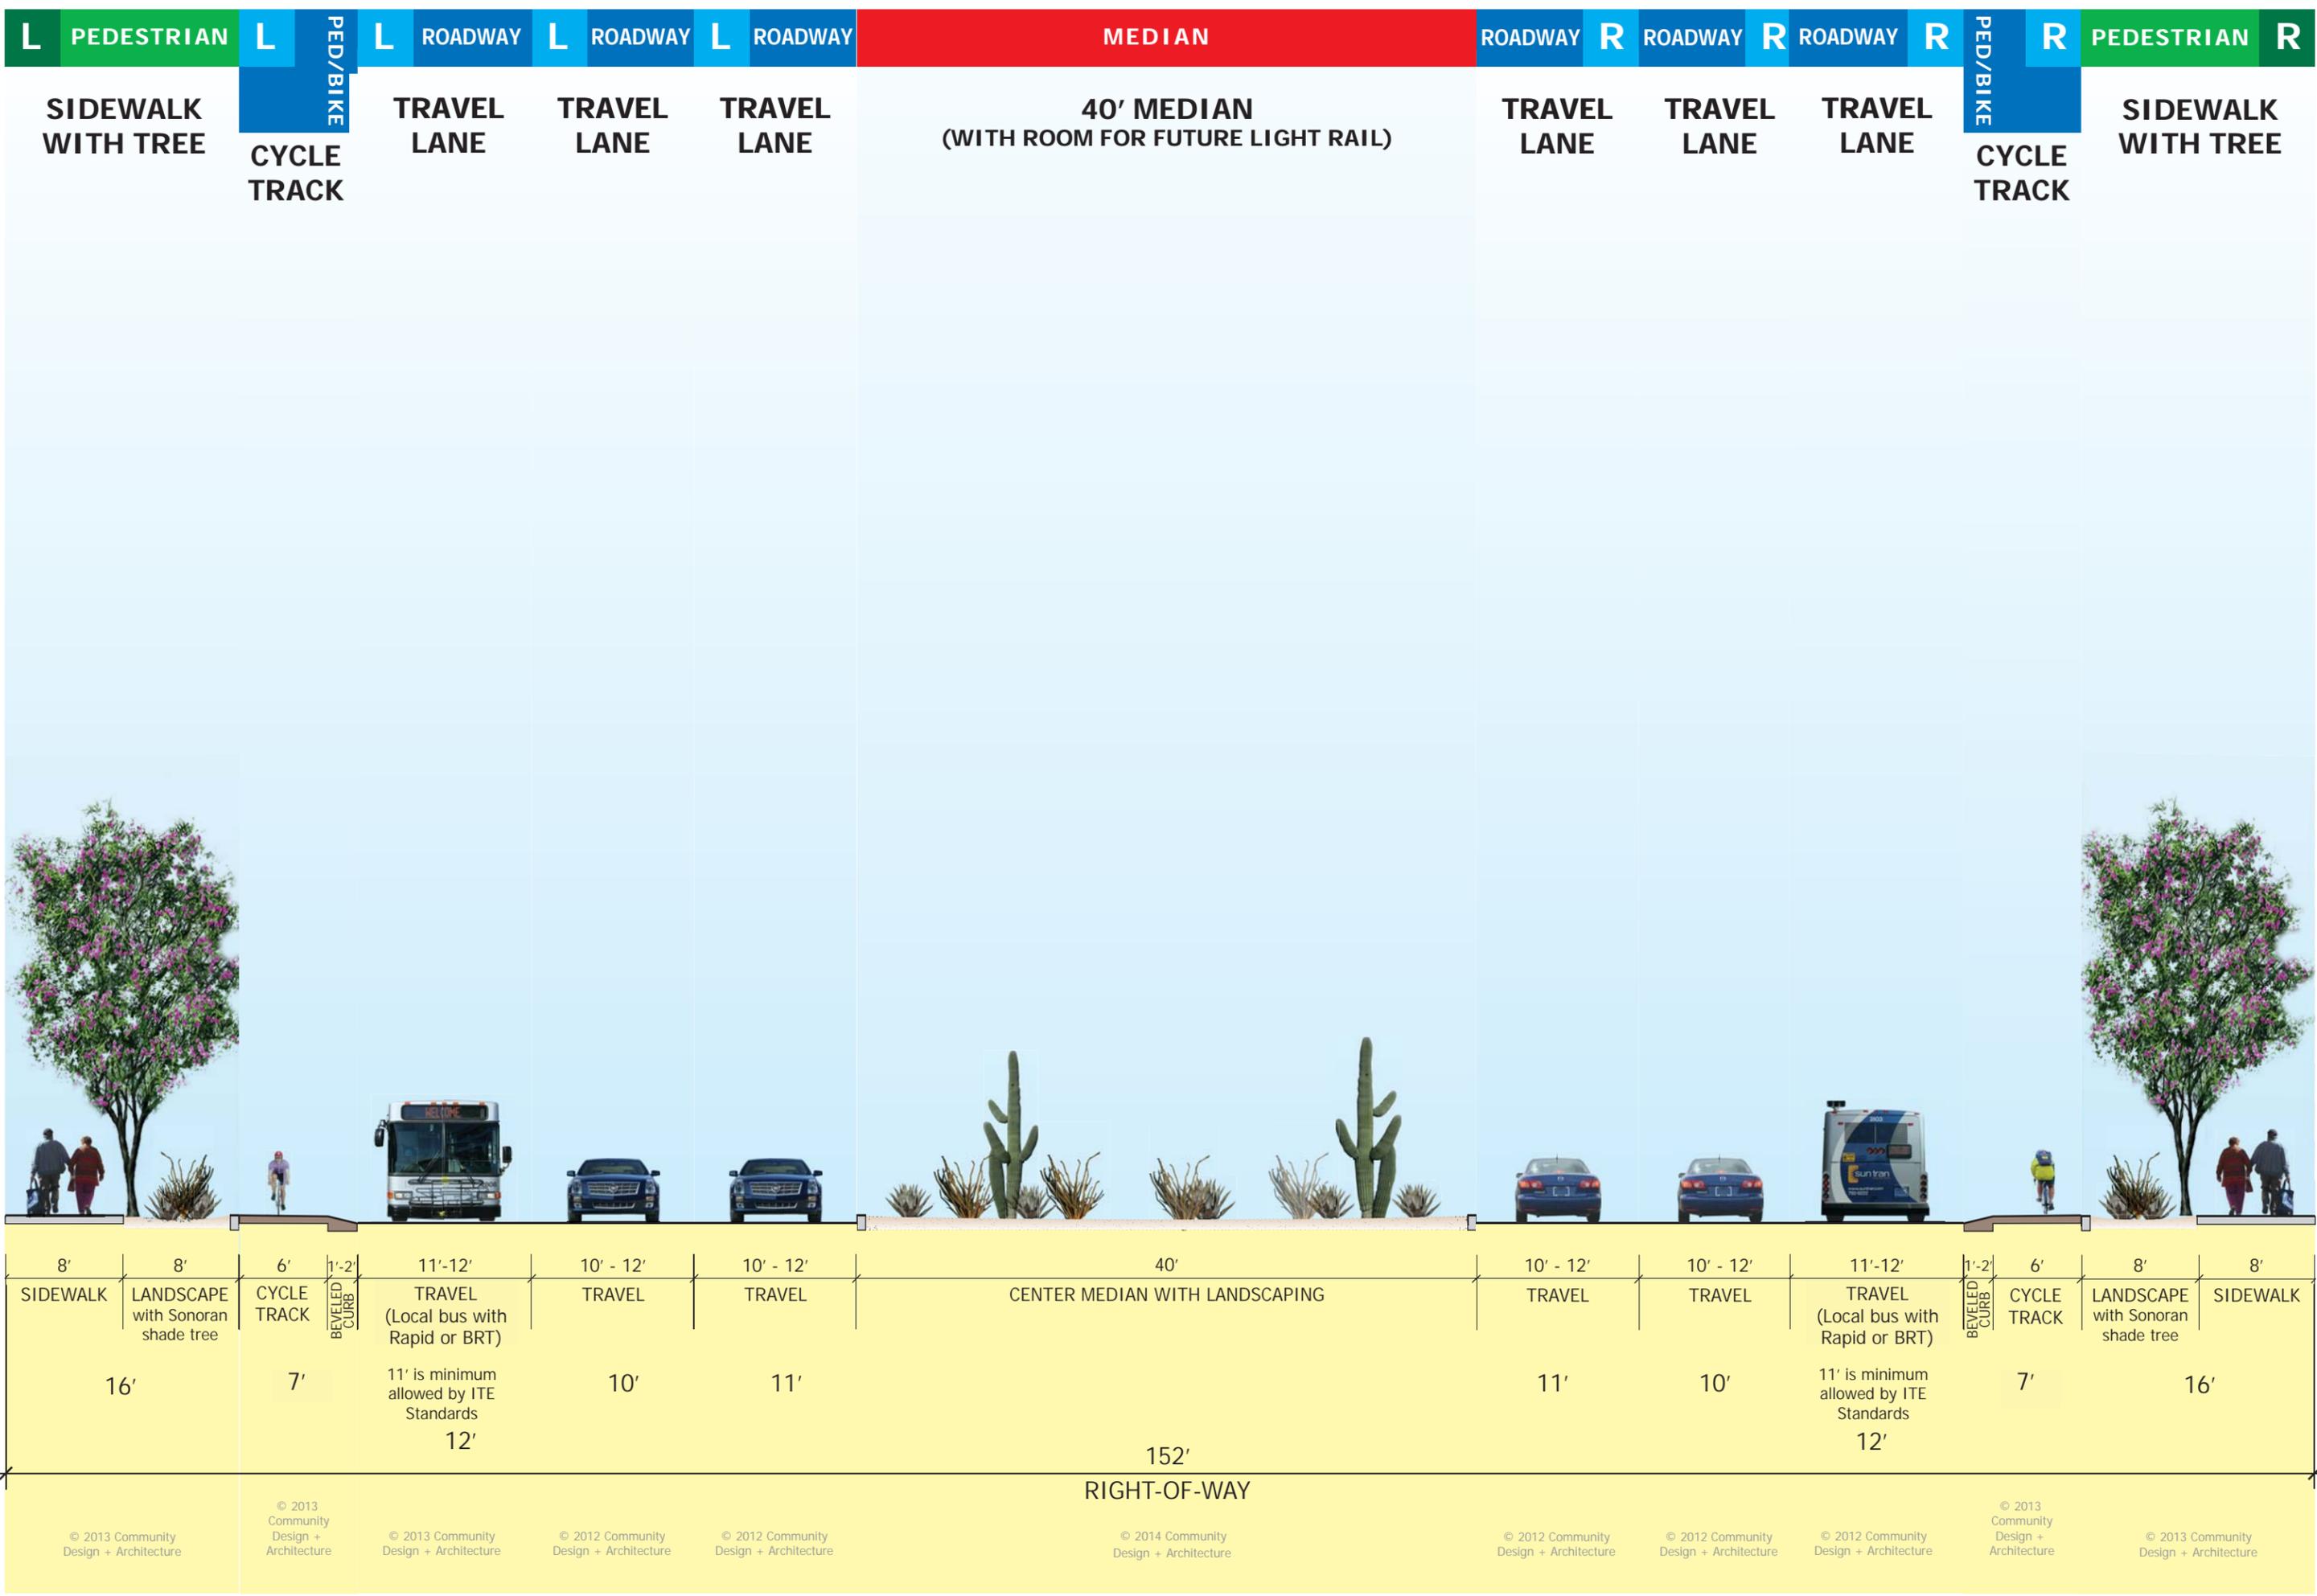

6+2T: 152' Right-of-Way (Center-Side Transit)

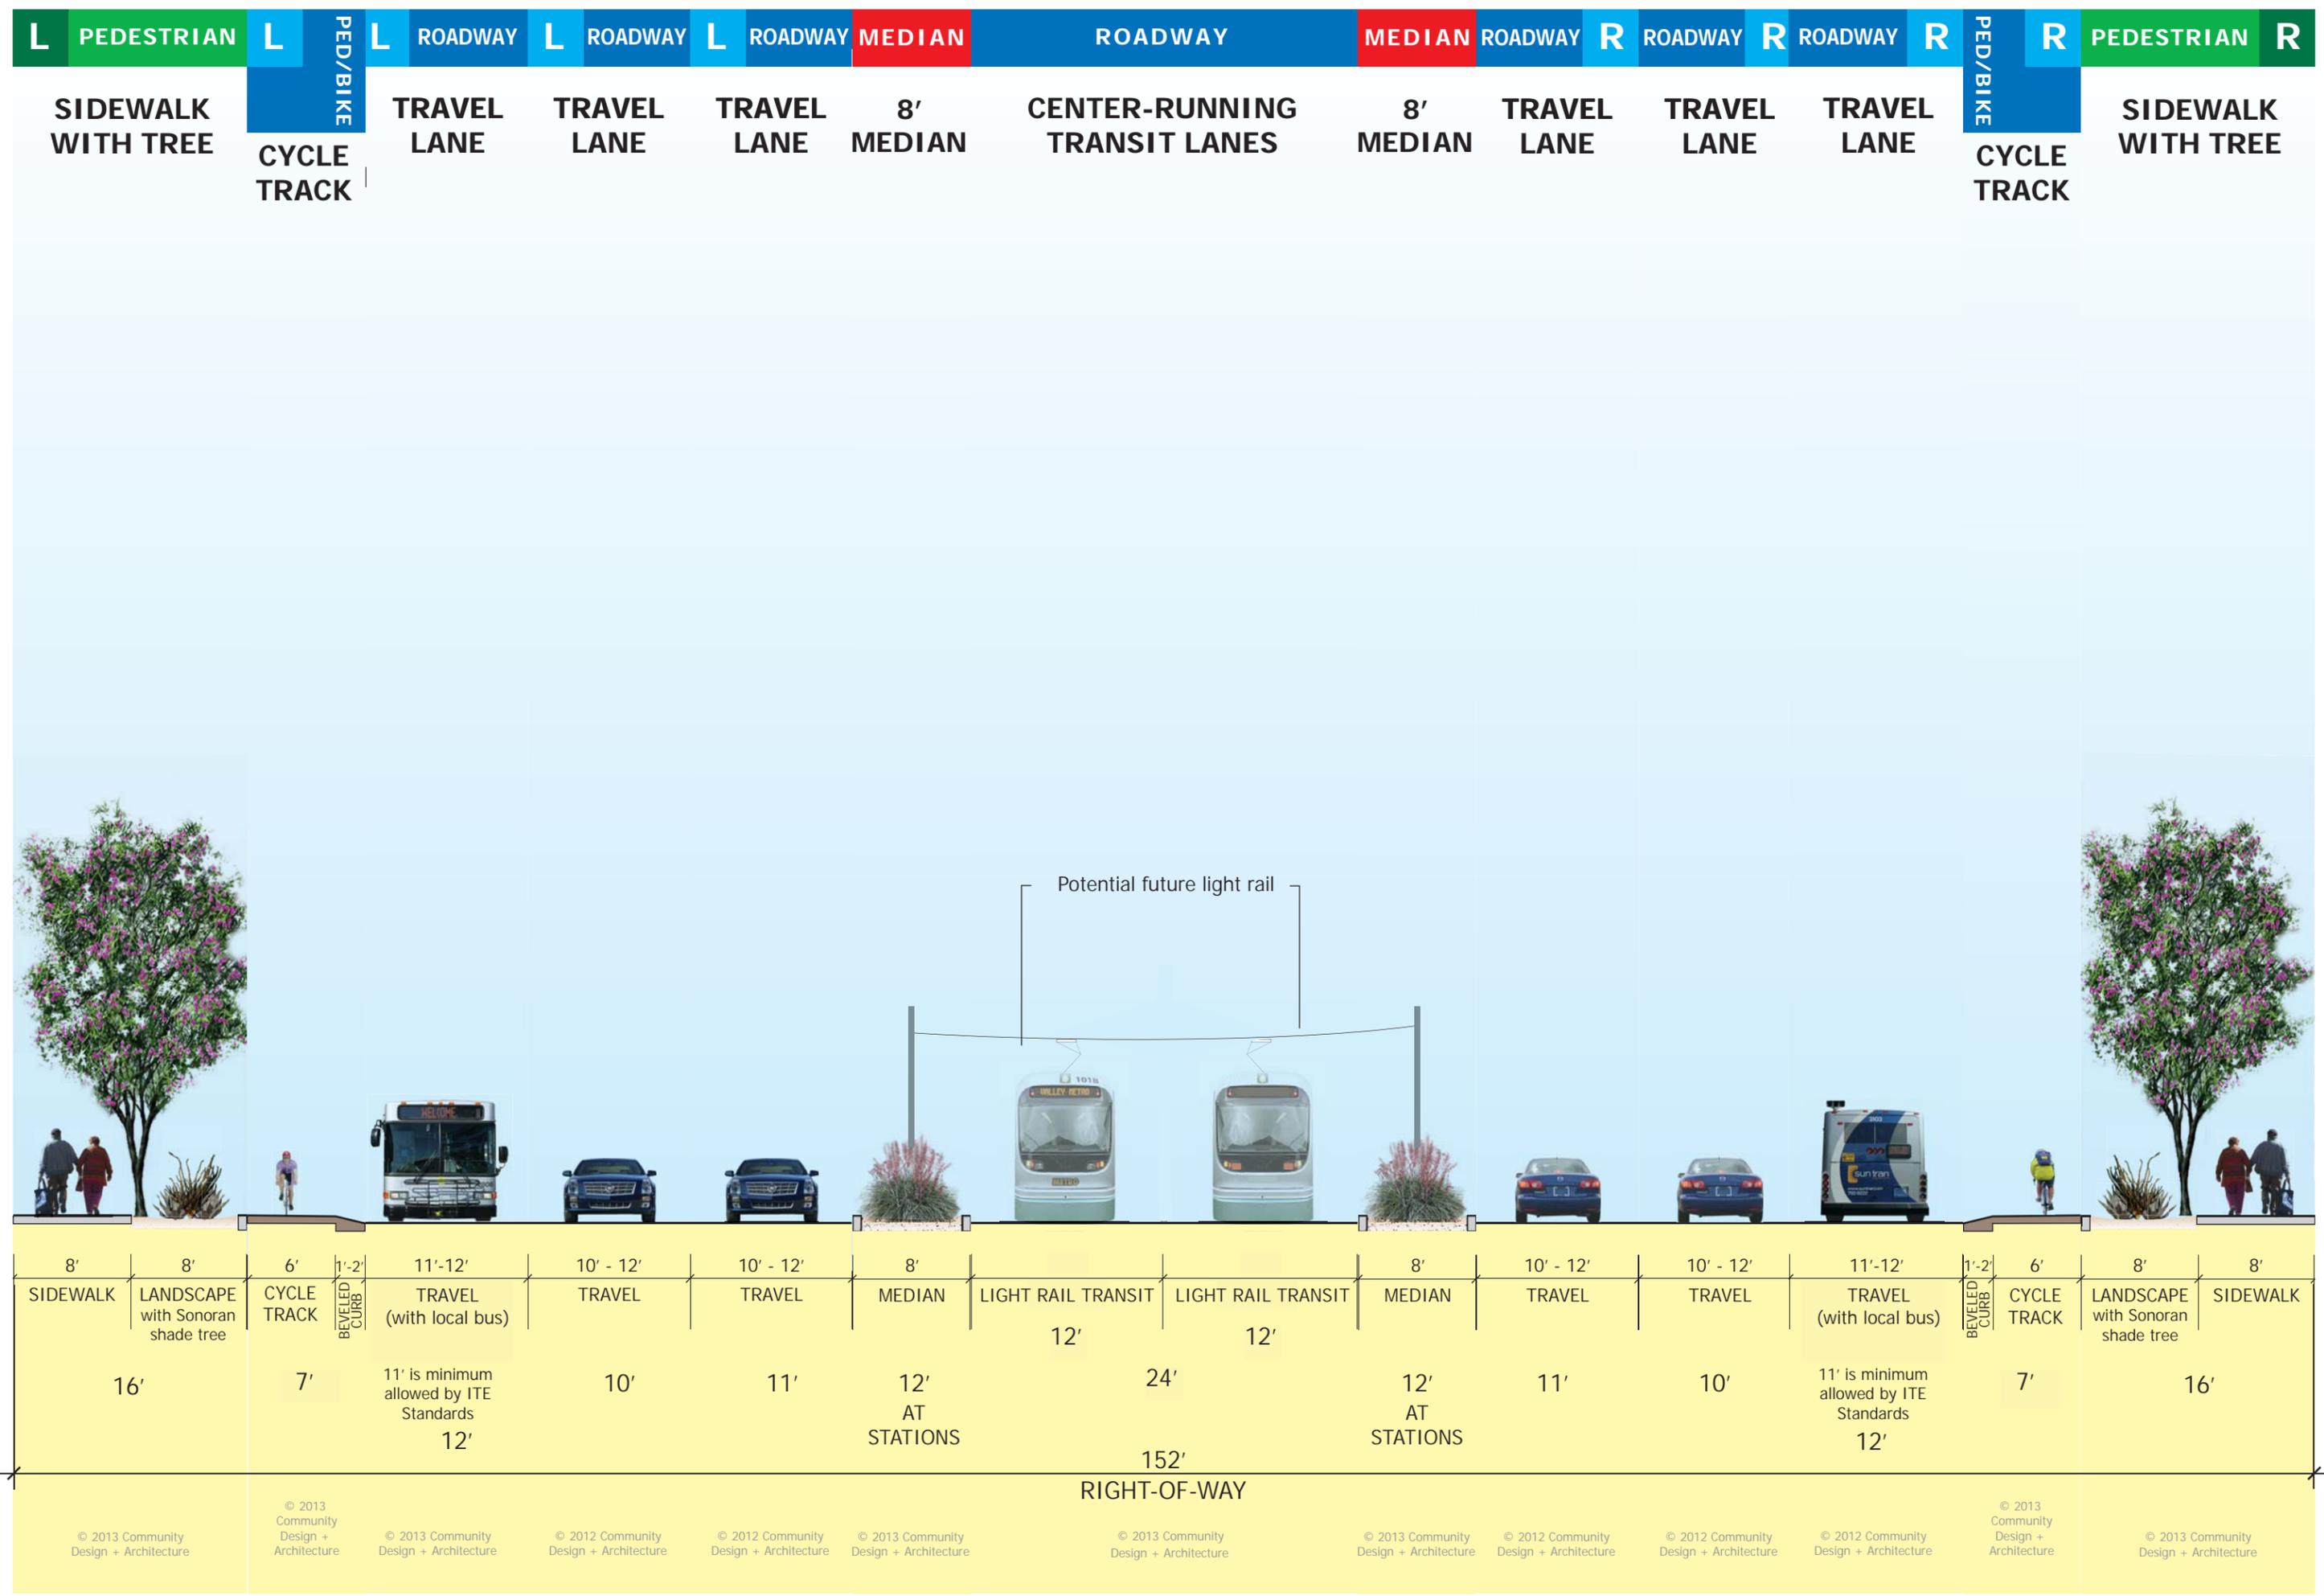

© 2013 Community Design + Architecture

© 2013 Community Design + Architecture

© 2013 Community Design + Architecture

© 2012 Community Design + Architecture

© 2012 Community Design + Architecture

© 2013 Community Design + Architecture

© 2013 Community Design + Architecture

© 2013 Community Design + Architecture

© 2012 Community Design + Architecture

© 2012 Community Design + Architecture

© 2012 Community Design + Architecture

© 2013 Community Design + Architecture

© 2013 Community Design + Architecture