




4 Lane
96' Right-of-Way

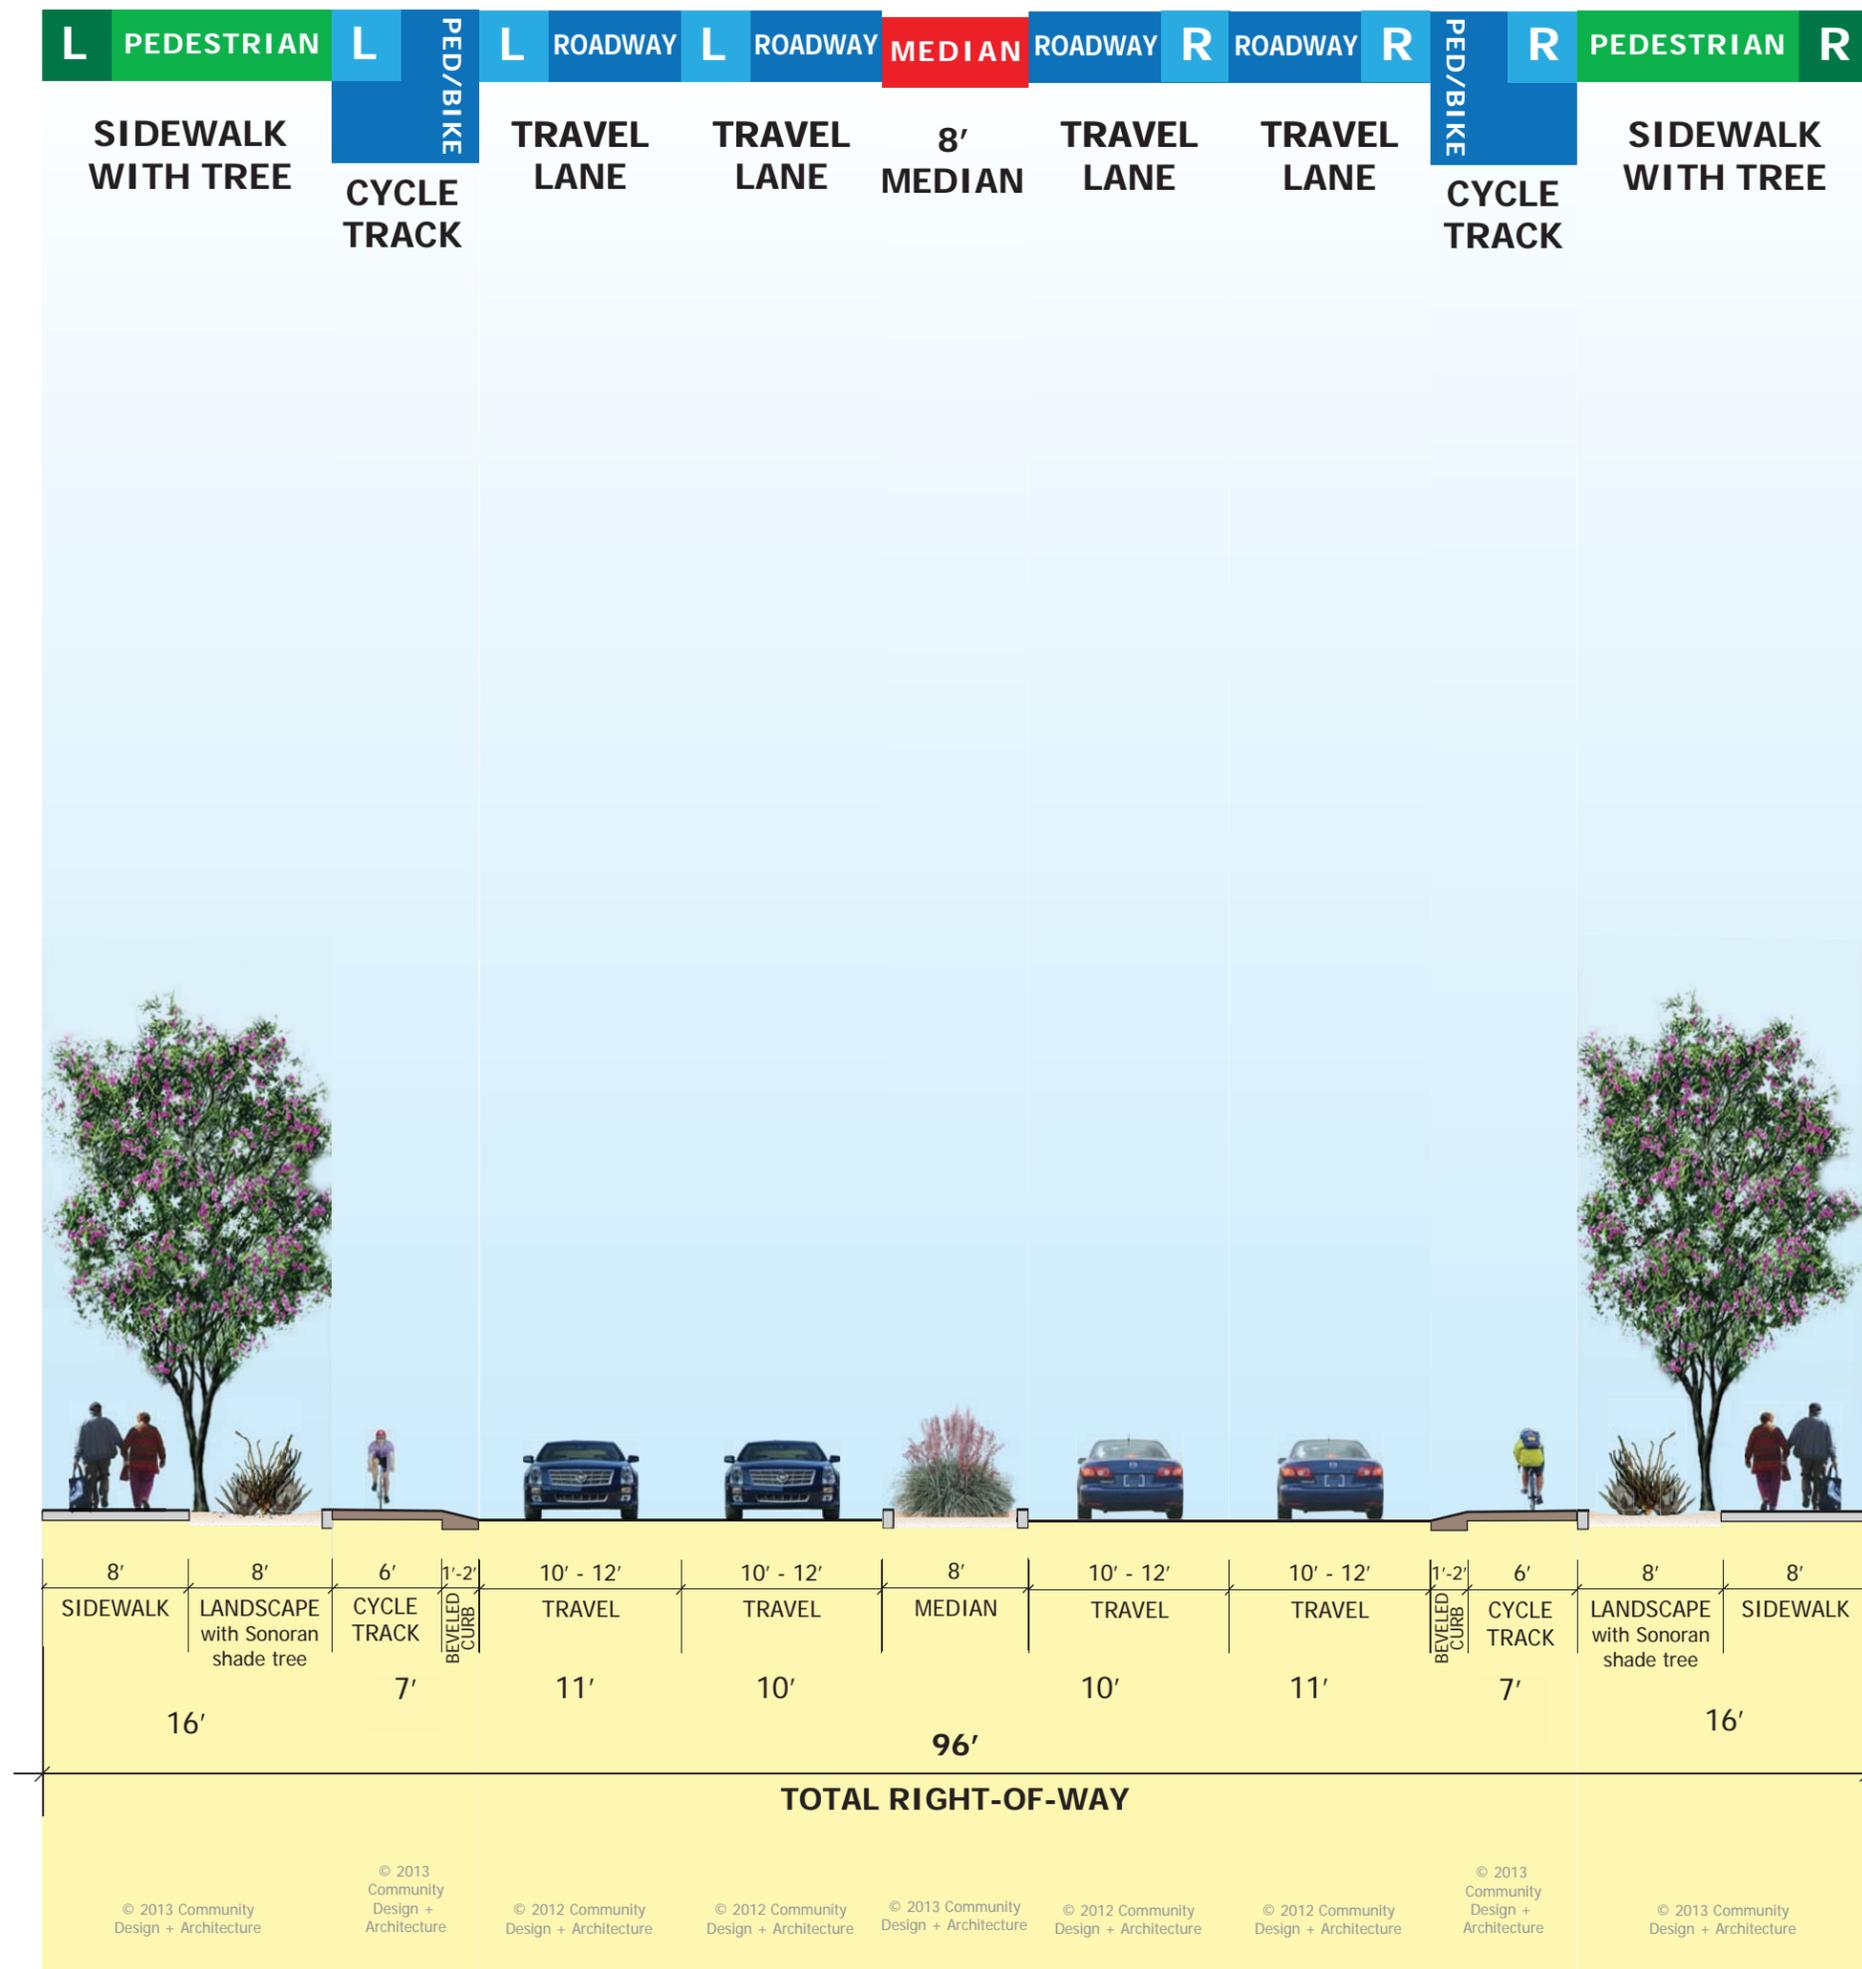

4+2T Lanes (Side Transit) 118' Right-of-Way

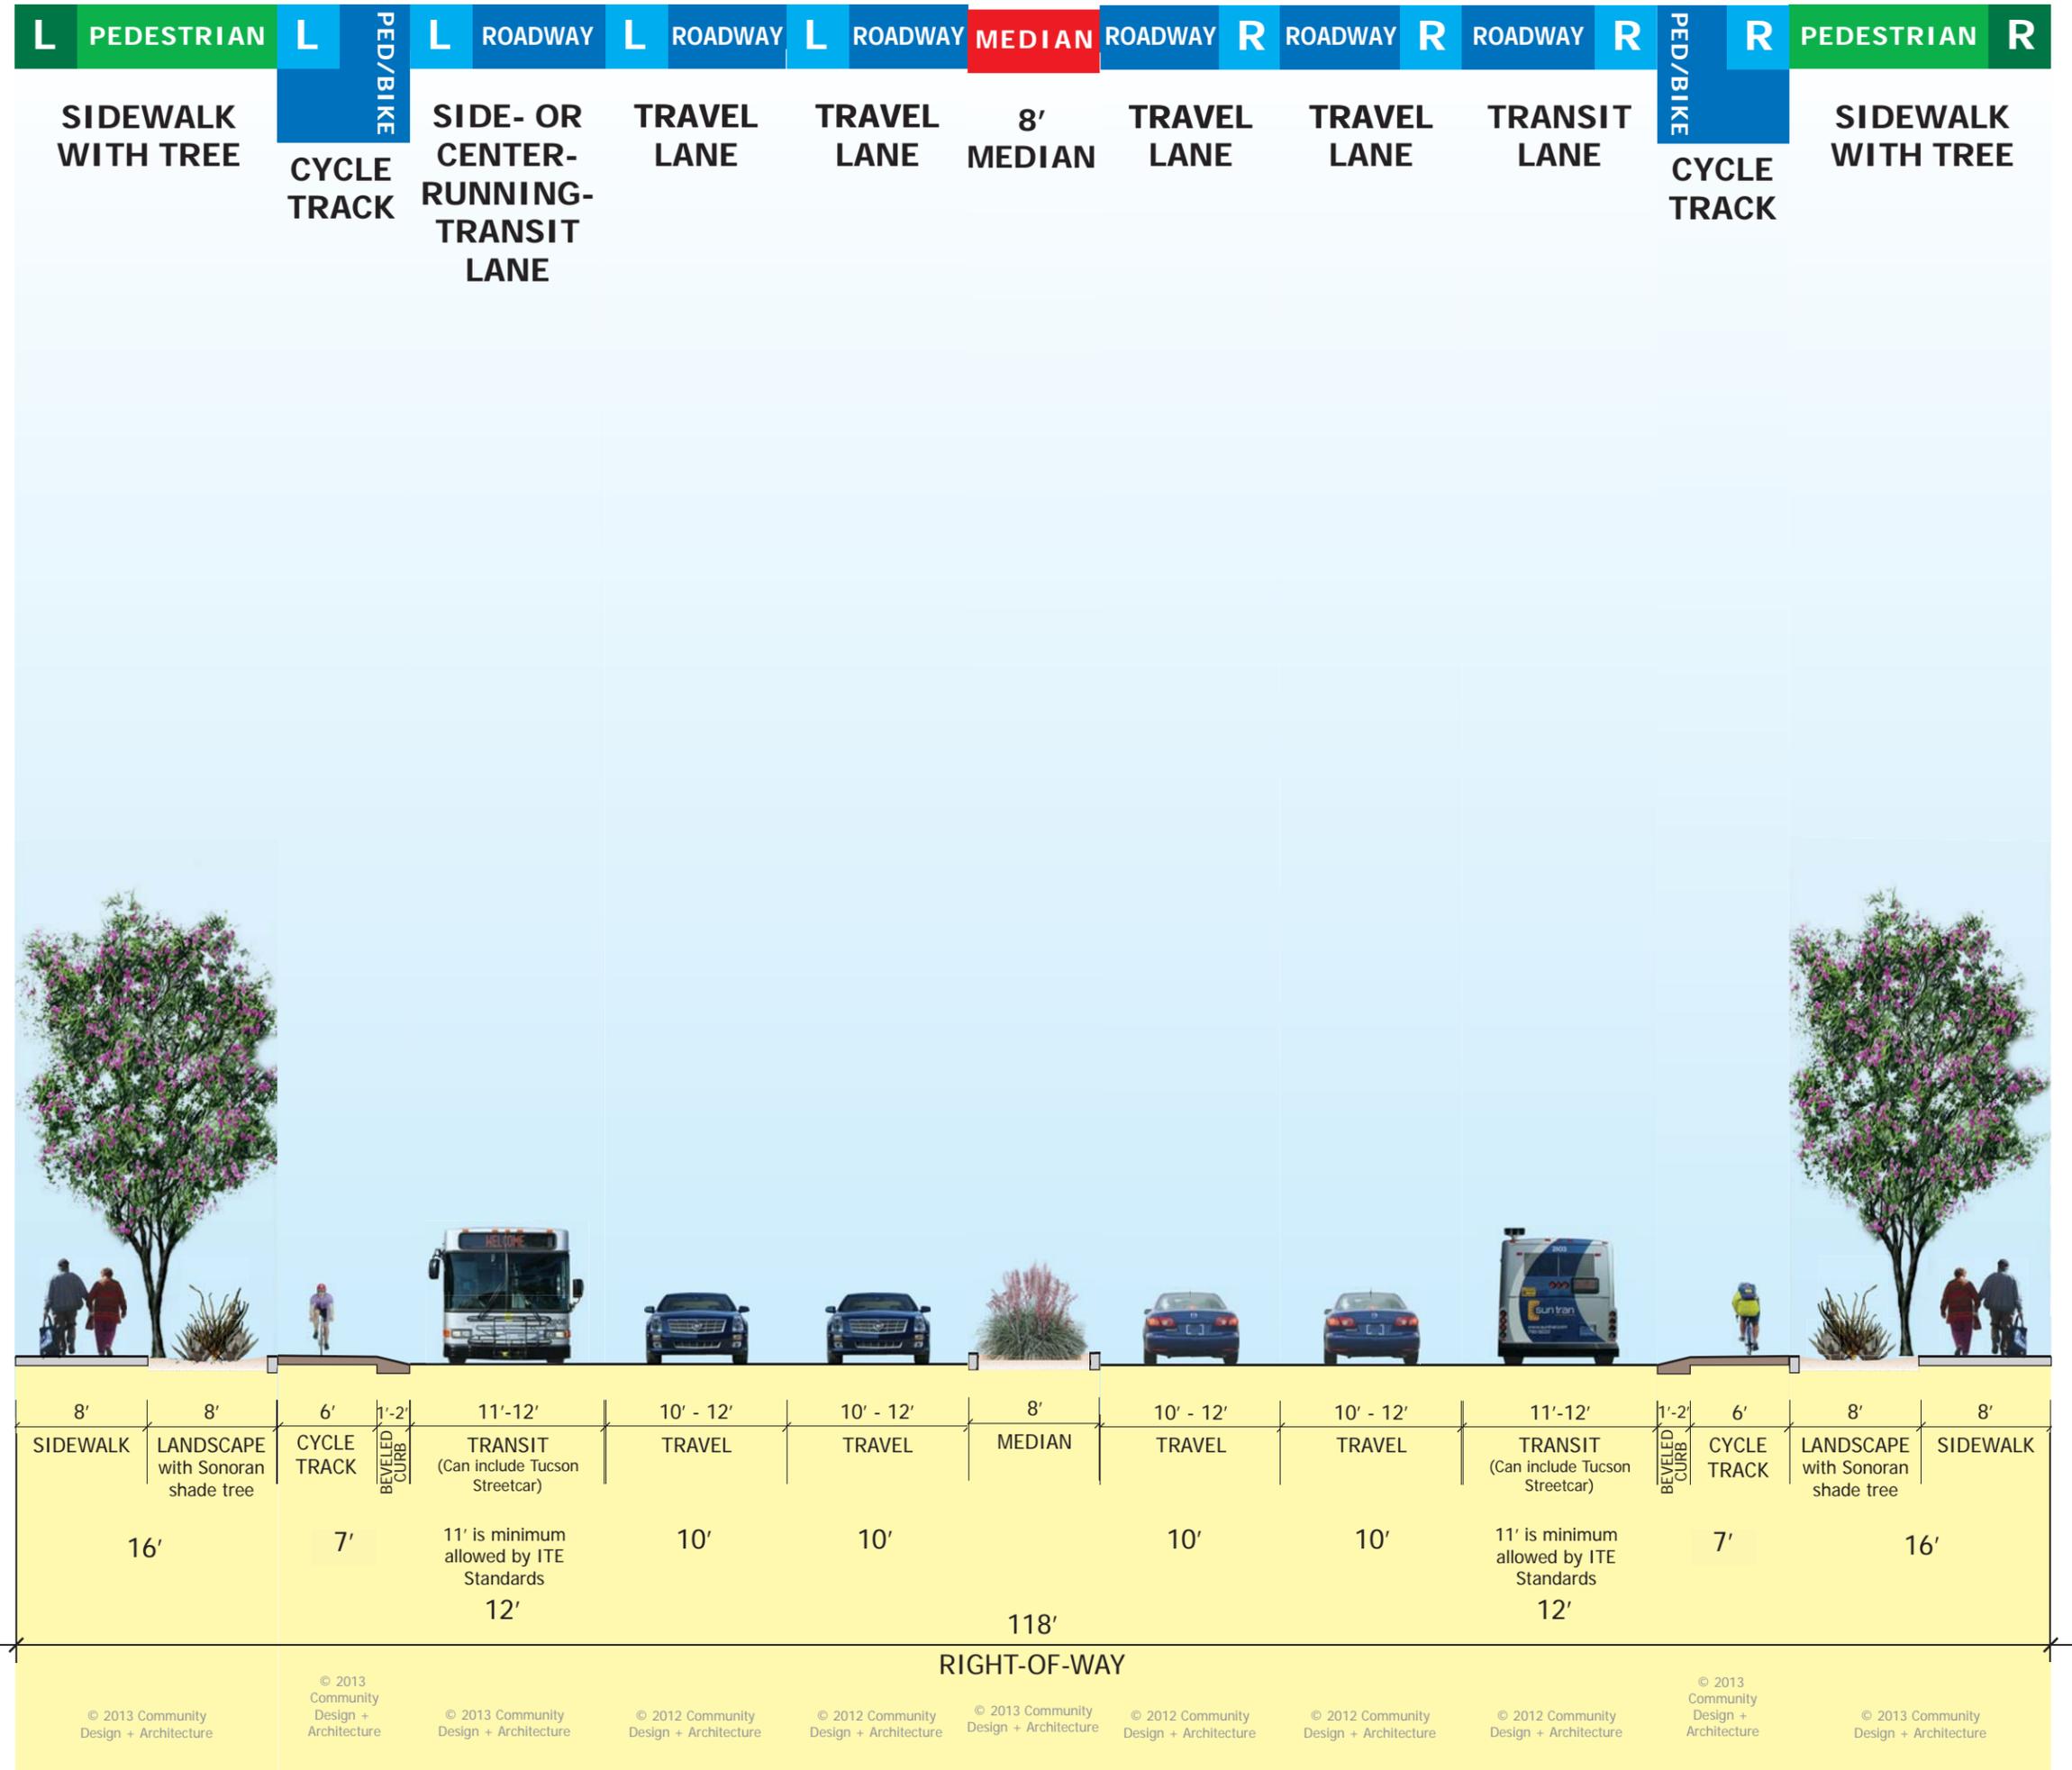

4+2T Lanes (Center Transit) 118' Right-of-Way

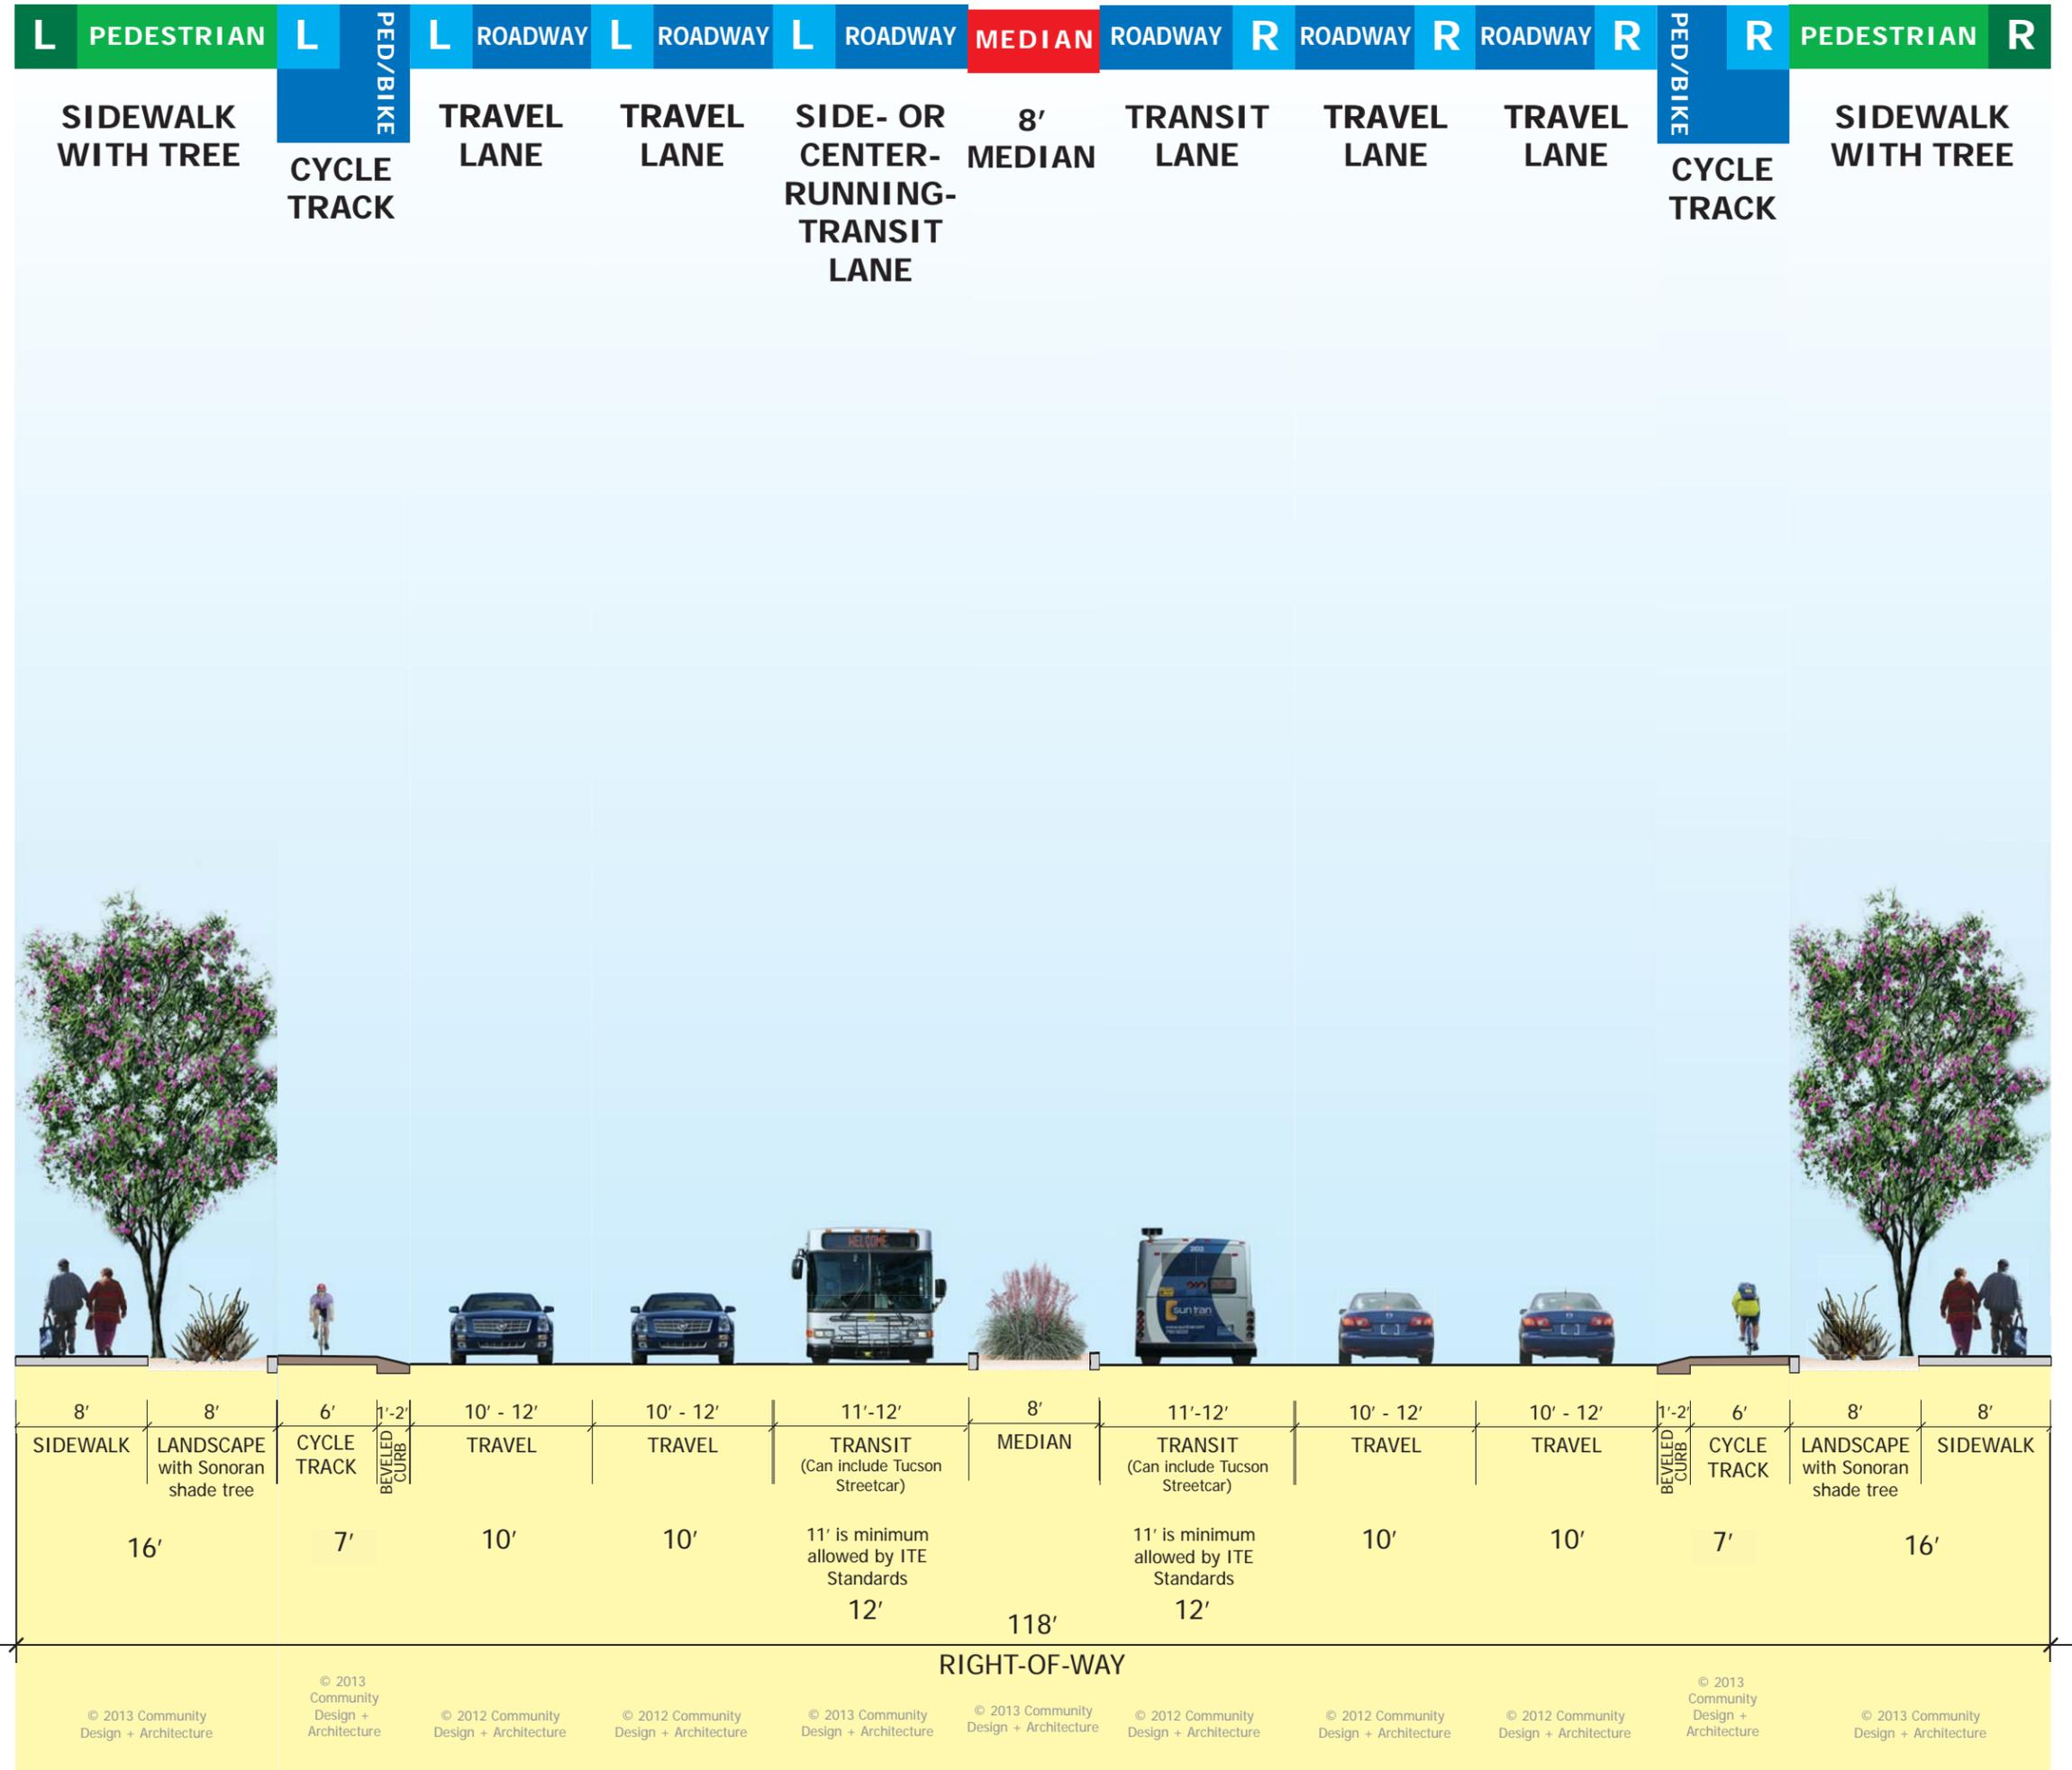

© 2013 Community Design + Architecture

© 2013 Community Design + Architecture

© 2012 Community Design + Architecture

© 2012 Community Design + Architecture

© 2013 Community Design + Architecture

© 2013 Community Design + Architecture

© 2012 Community Design + Architecture


© 2012 Community Design + Architecture

© 2012 Community Design + Architecture


© 2013 Community Design + Architecture

© 2013 Community Design + Architecture

6 Lane
118' Right-of-Way

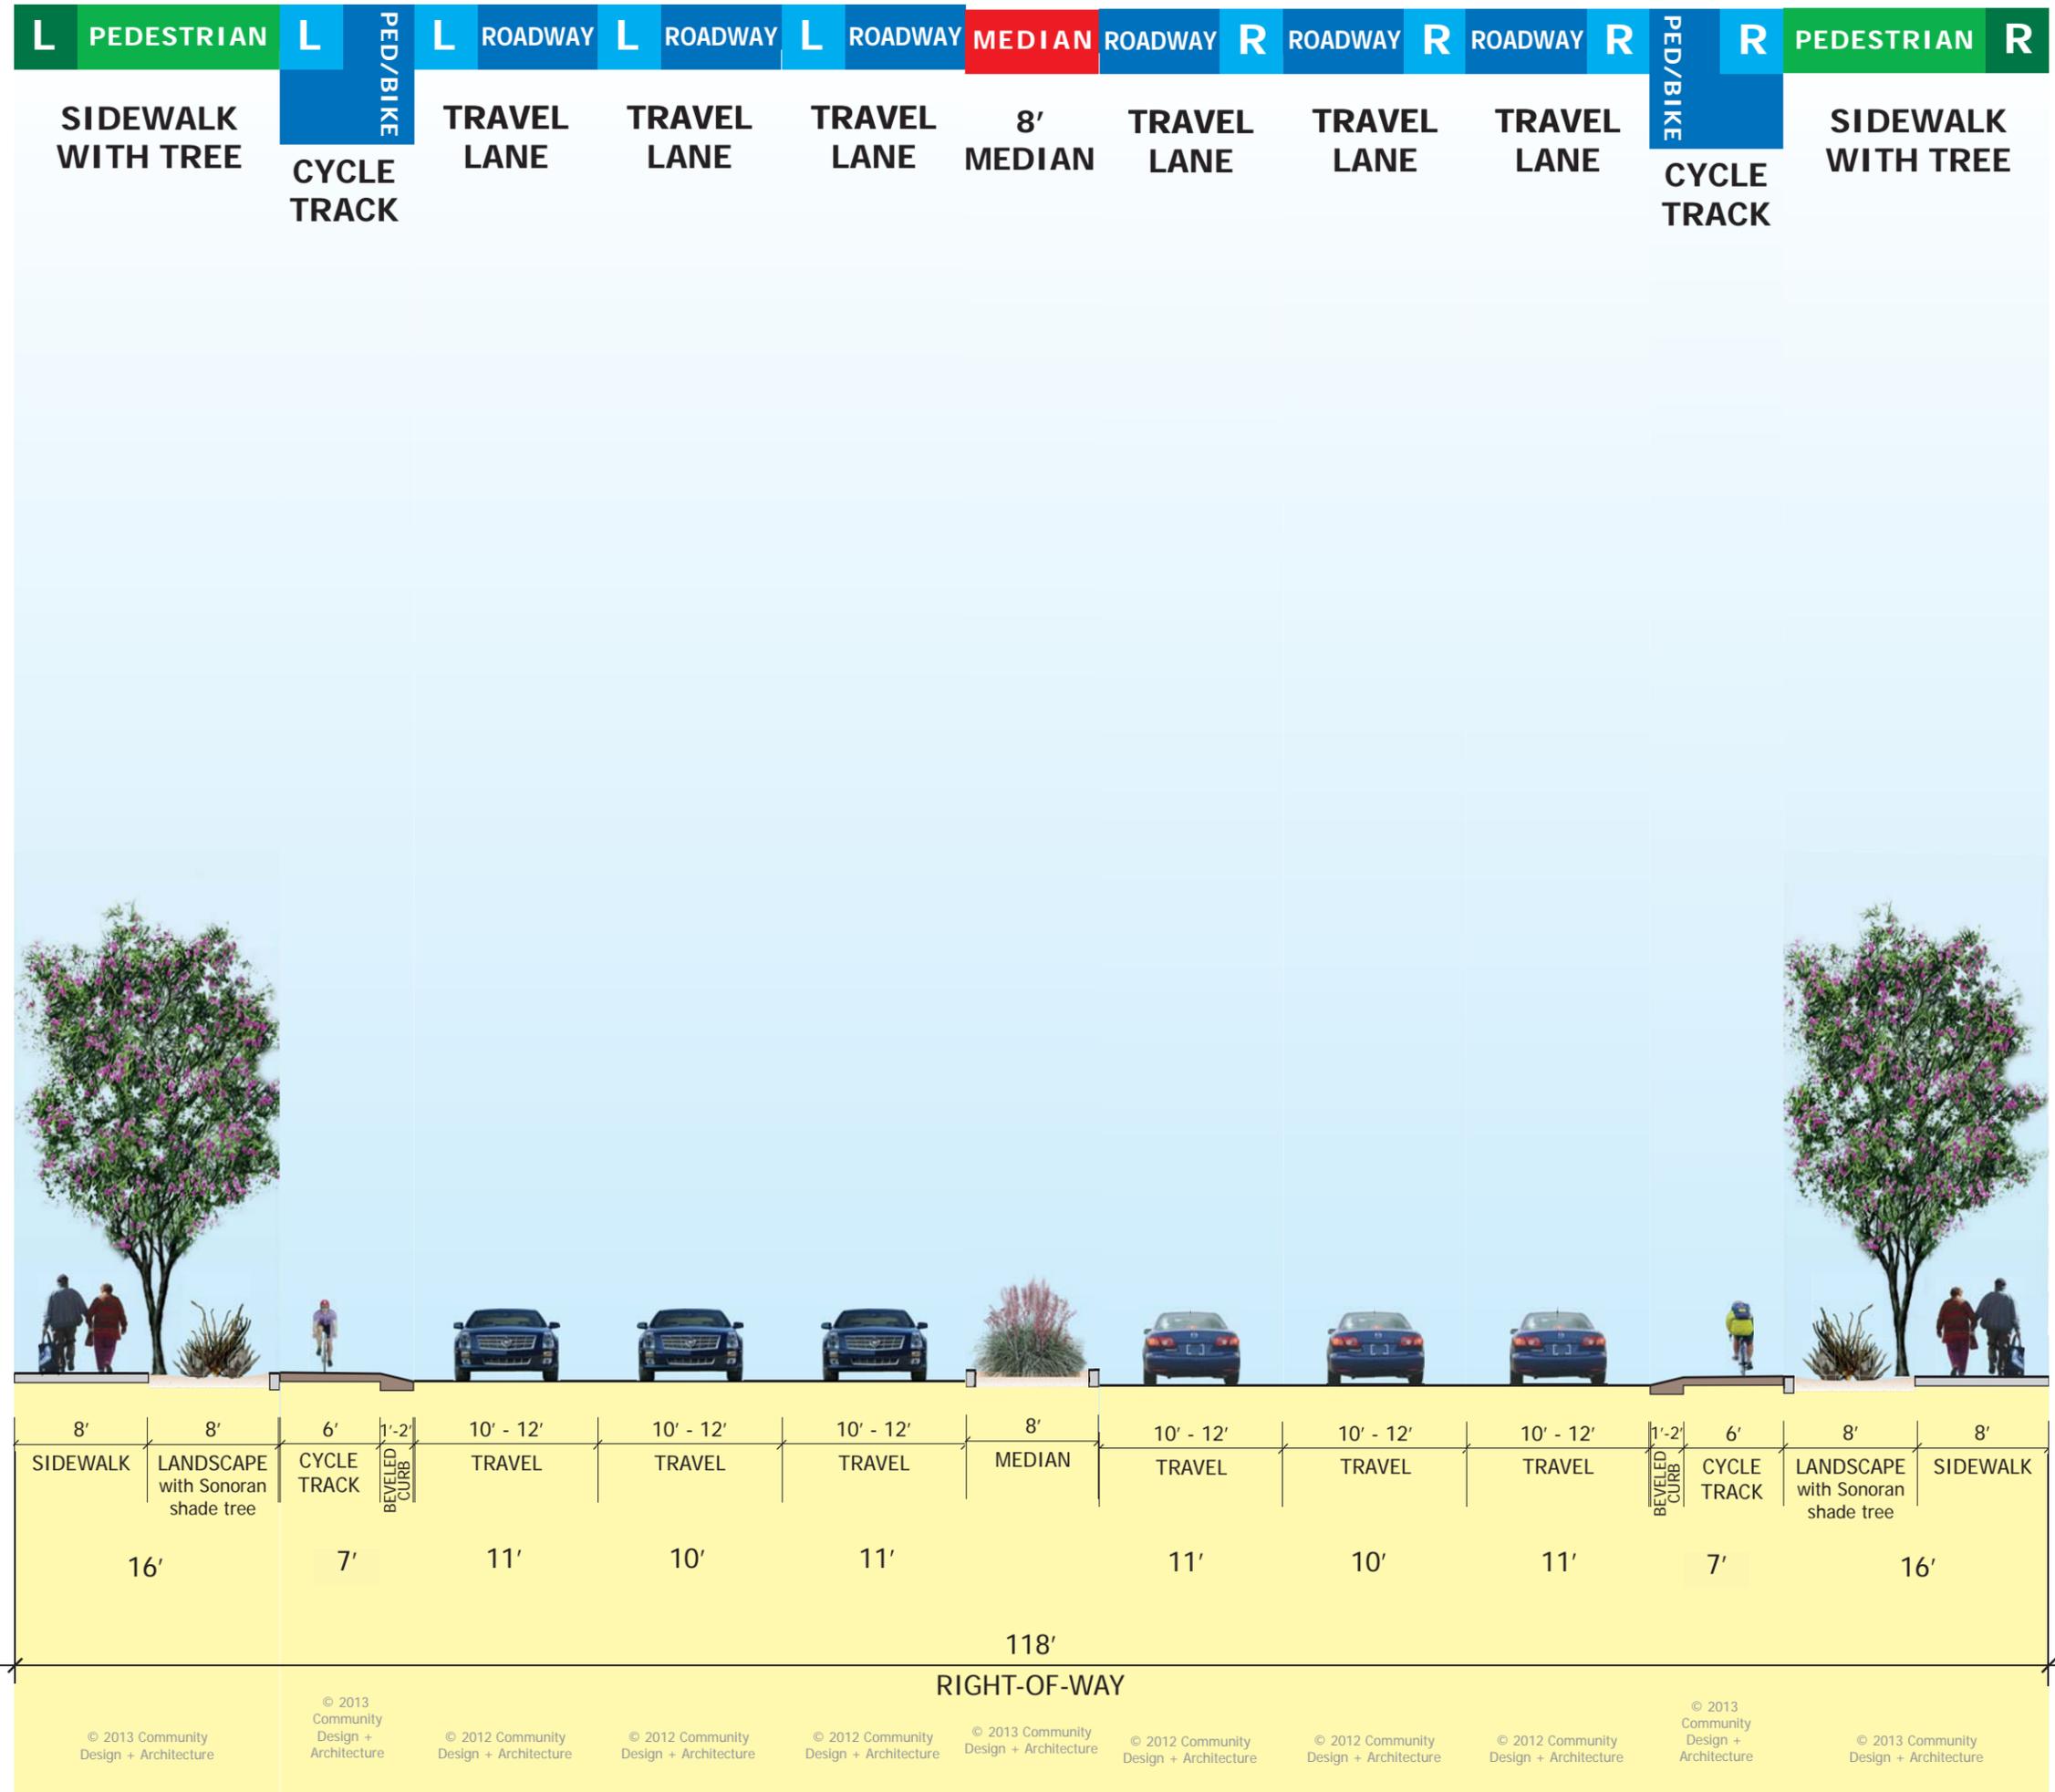

6+2T: 150' Right-of-Way (Center-Side Transit)

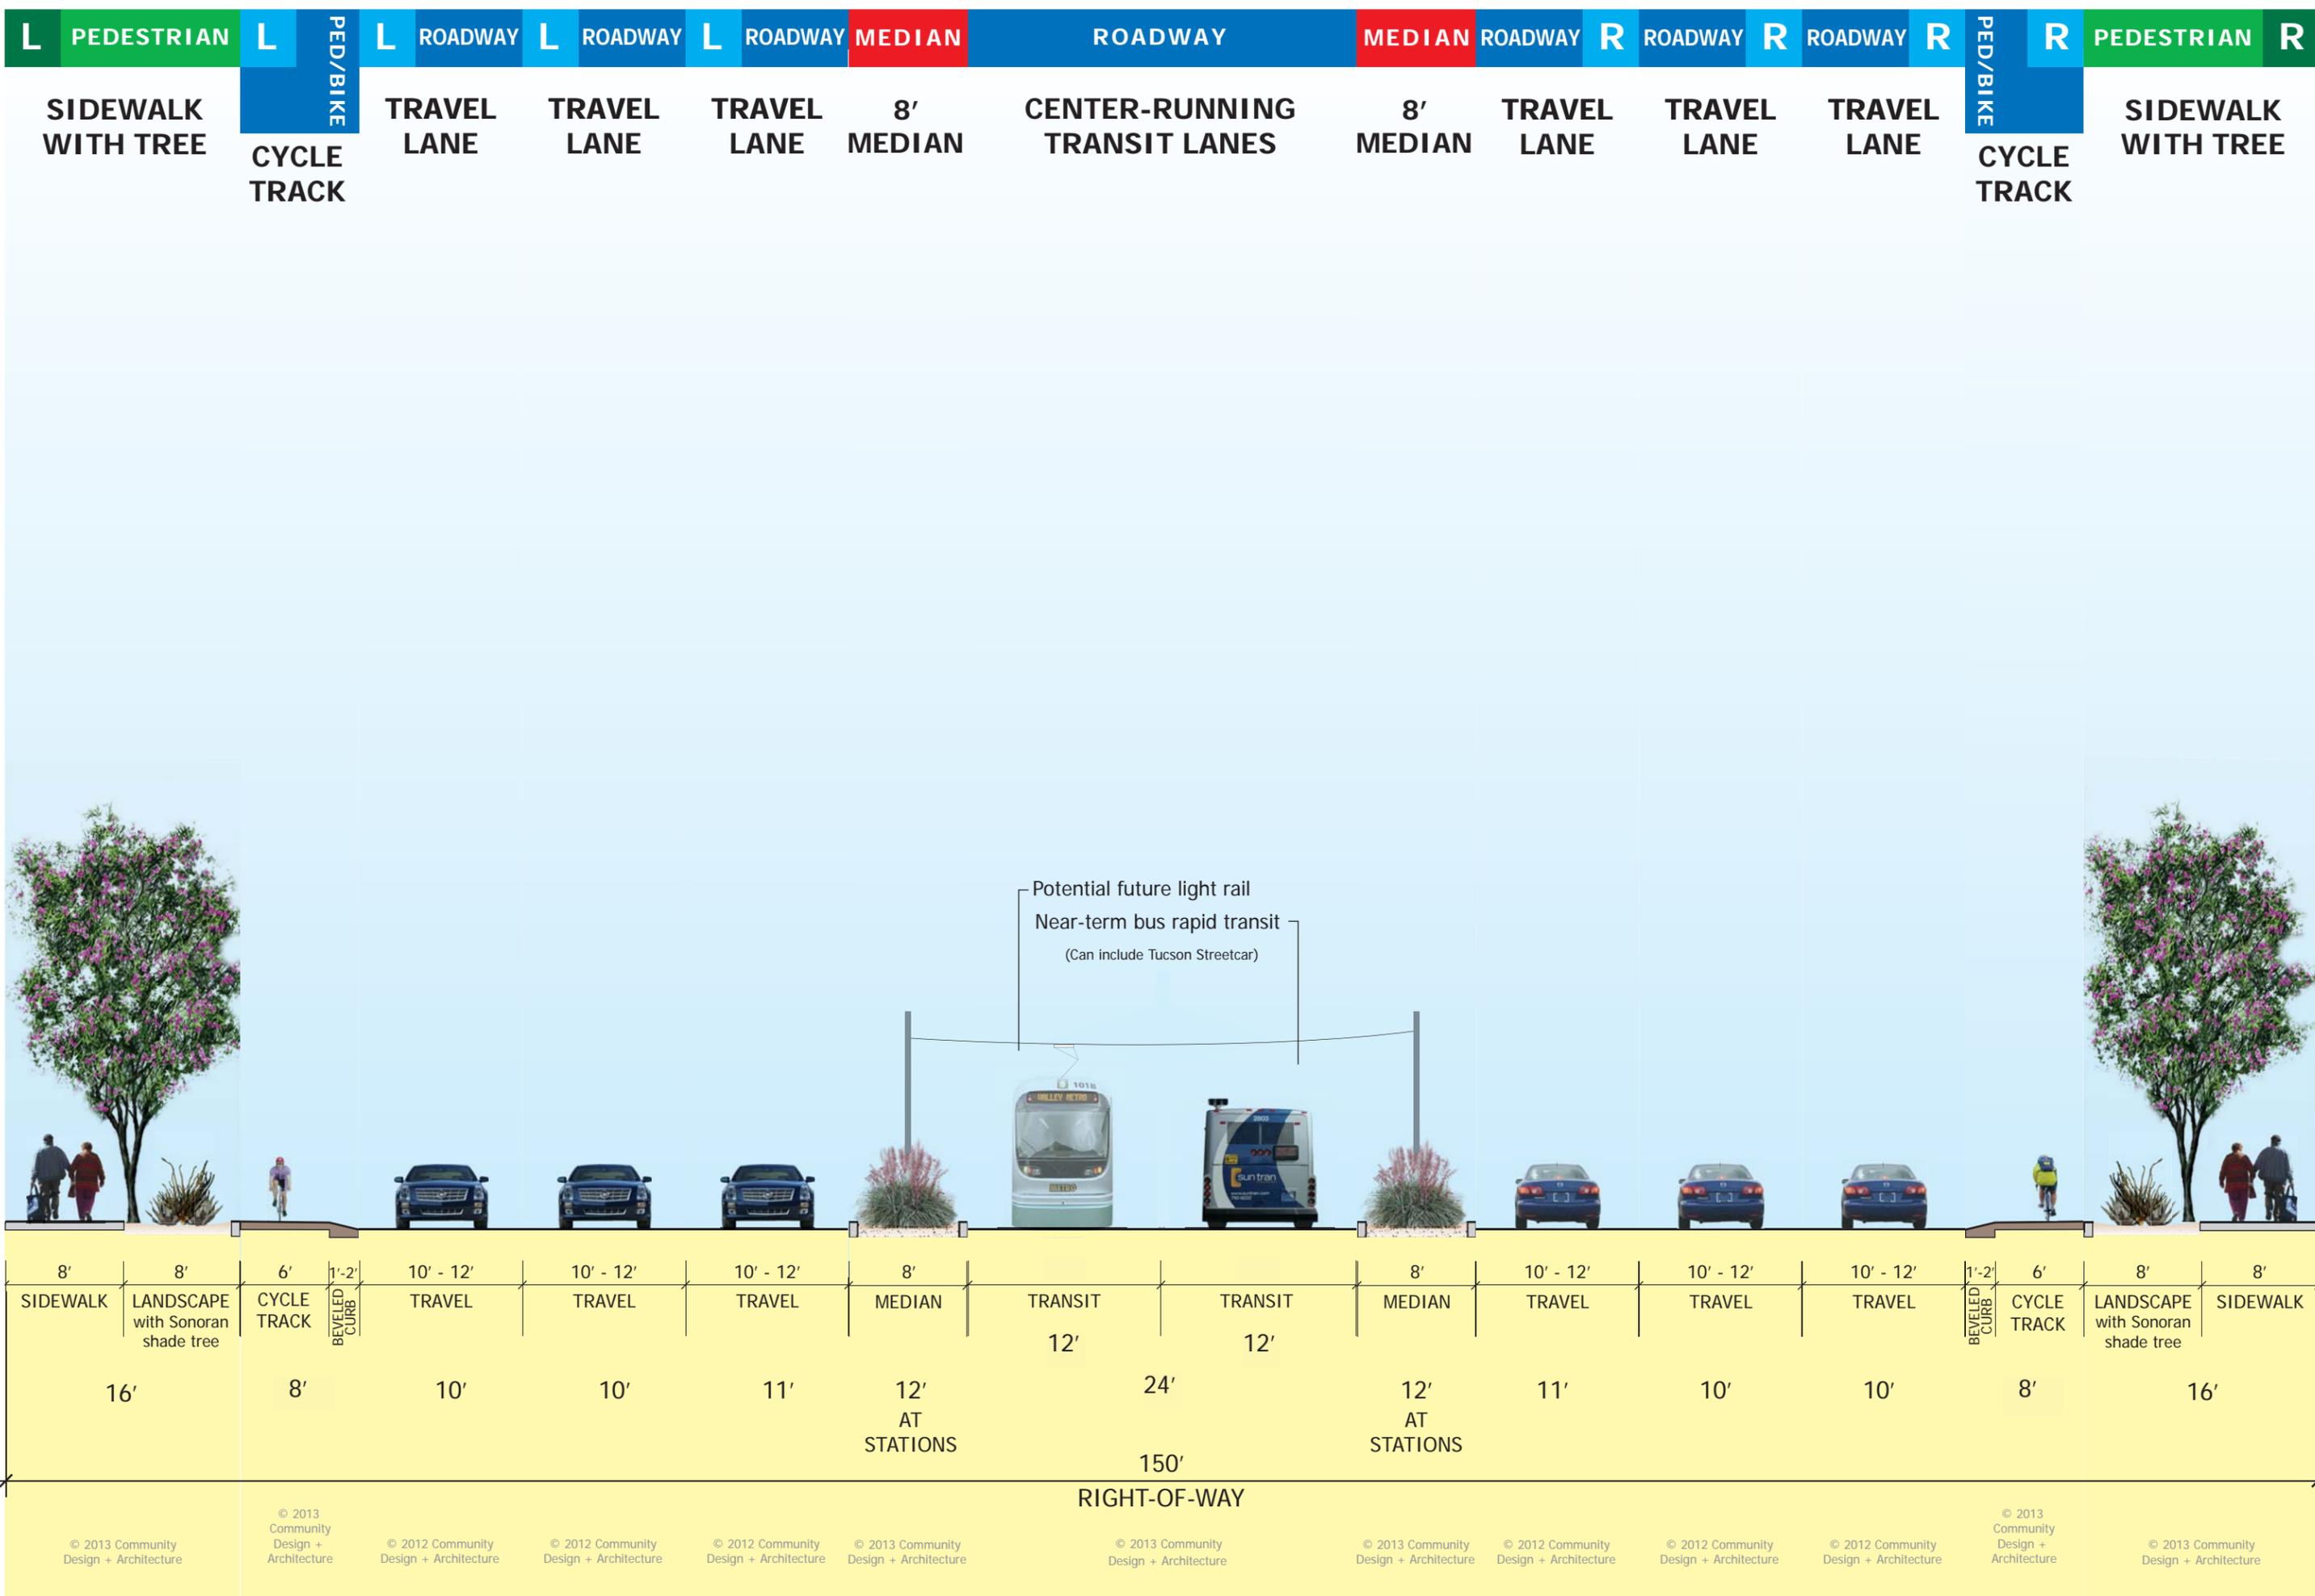

8'	8'	6'	1'-2'	10' - 12'	10' - 12'	10' - 12'	8'	12'	12'	8'	10' - 12'	10' - 12'	10' - 12'	1'-2'	6'	8'	8'
SIDEWALK	LANDSCAPE with Sonoran shade tree	CYCLE TRACK	BEVELED CURB	TRAVEL	TRAVEL	TRAVEL	MEDIAN	TRANSIT	TRANSIT	MEDIAN	TRAVEL	TRAVEL	TRAVEL	BEVELED CURB	CYCLE TRACK	LANDSCAPE with Sonoran shade tree	SIDEWALK
16'		8'		10'	10'	11'	12' AT STATIONS	24'	150'	12' AT STATIONS	11'	10'	10'	8'		16'	
RIGHT-OF-WAY																	

© 2013 Community Design + Architecture

© 2013 Community Design + Architecture

© 2012 Community Design + Architecture

© 2013 Community Design + Architecture

© 2013 Community Design + Architecture


© 2013 Community Design + Architecture

© 2012 Community Design + Architecture

© 2013 Community Design + Architecture

© 2013 Community Design + Architecture

6+2T Lanes: 150' Right-of-Way (Center-Center Transit)

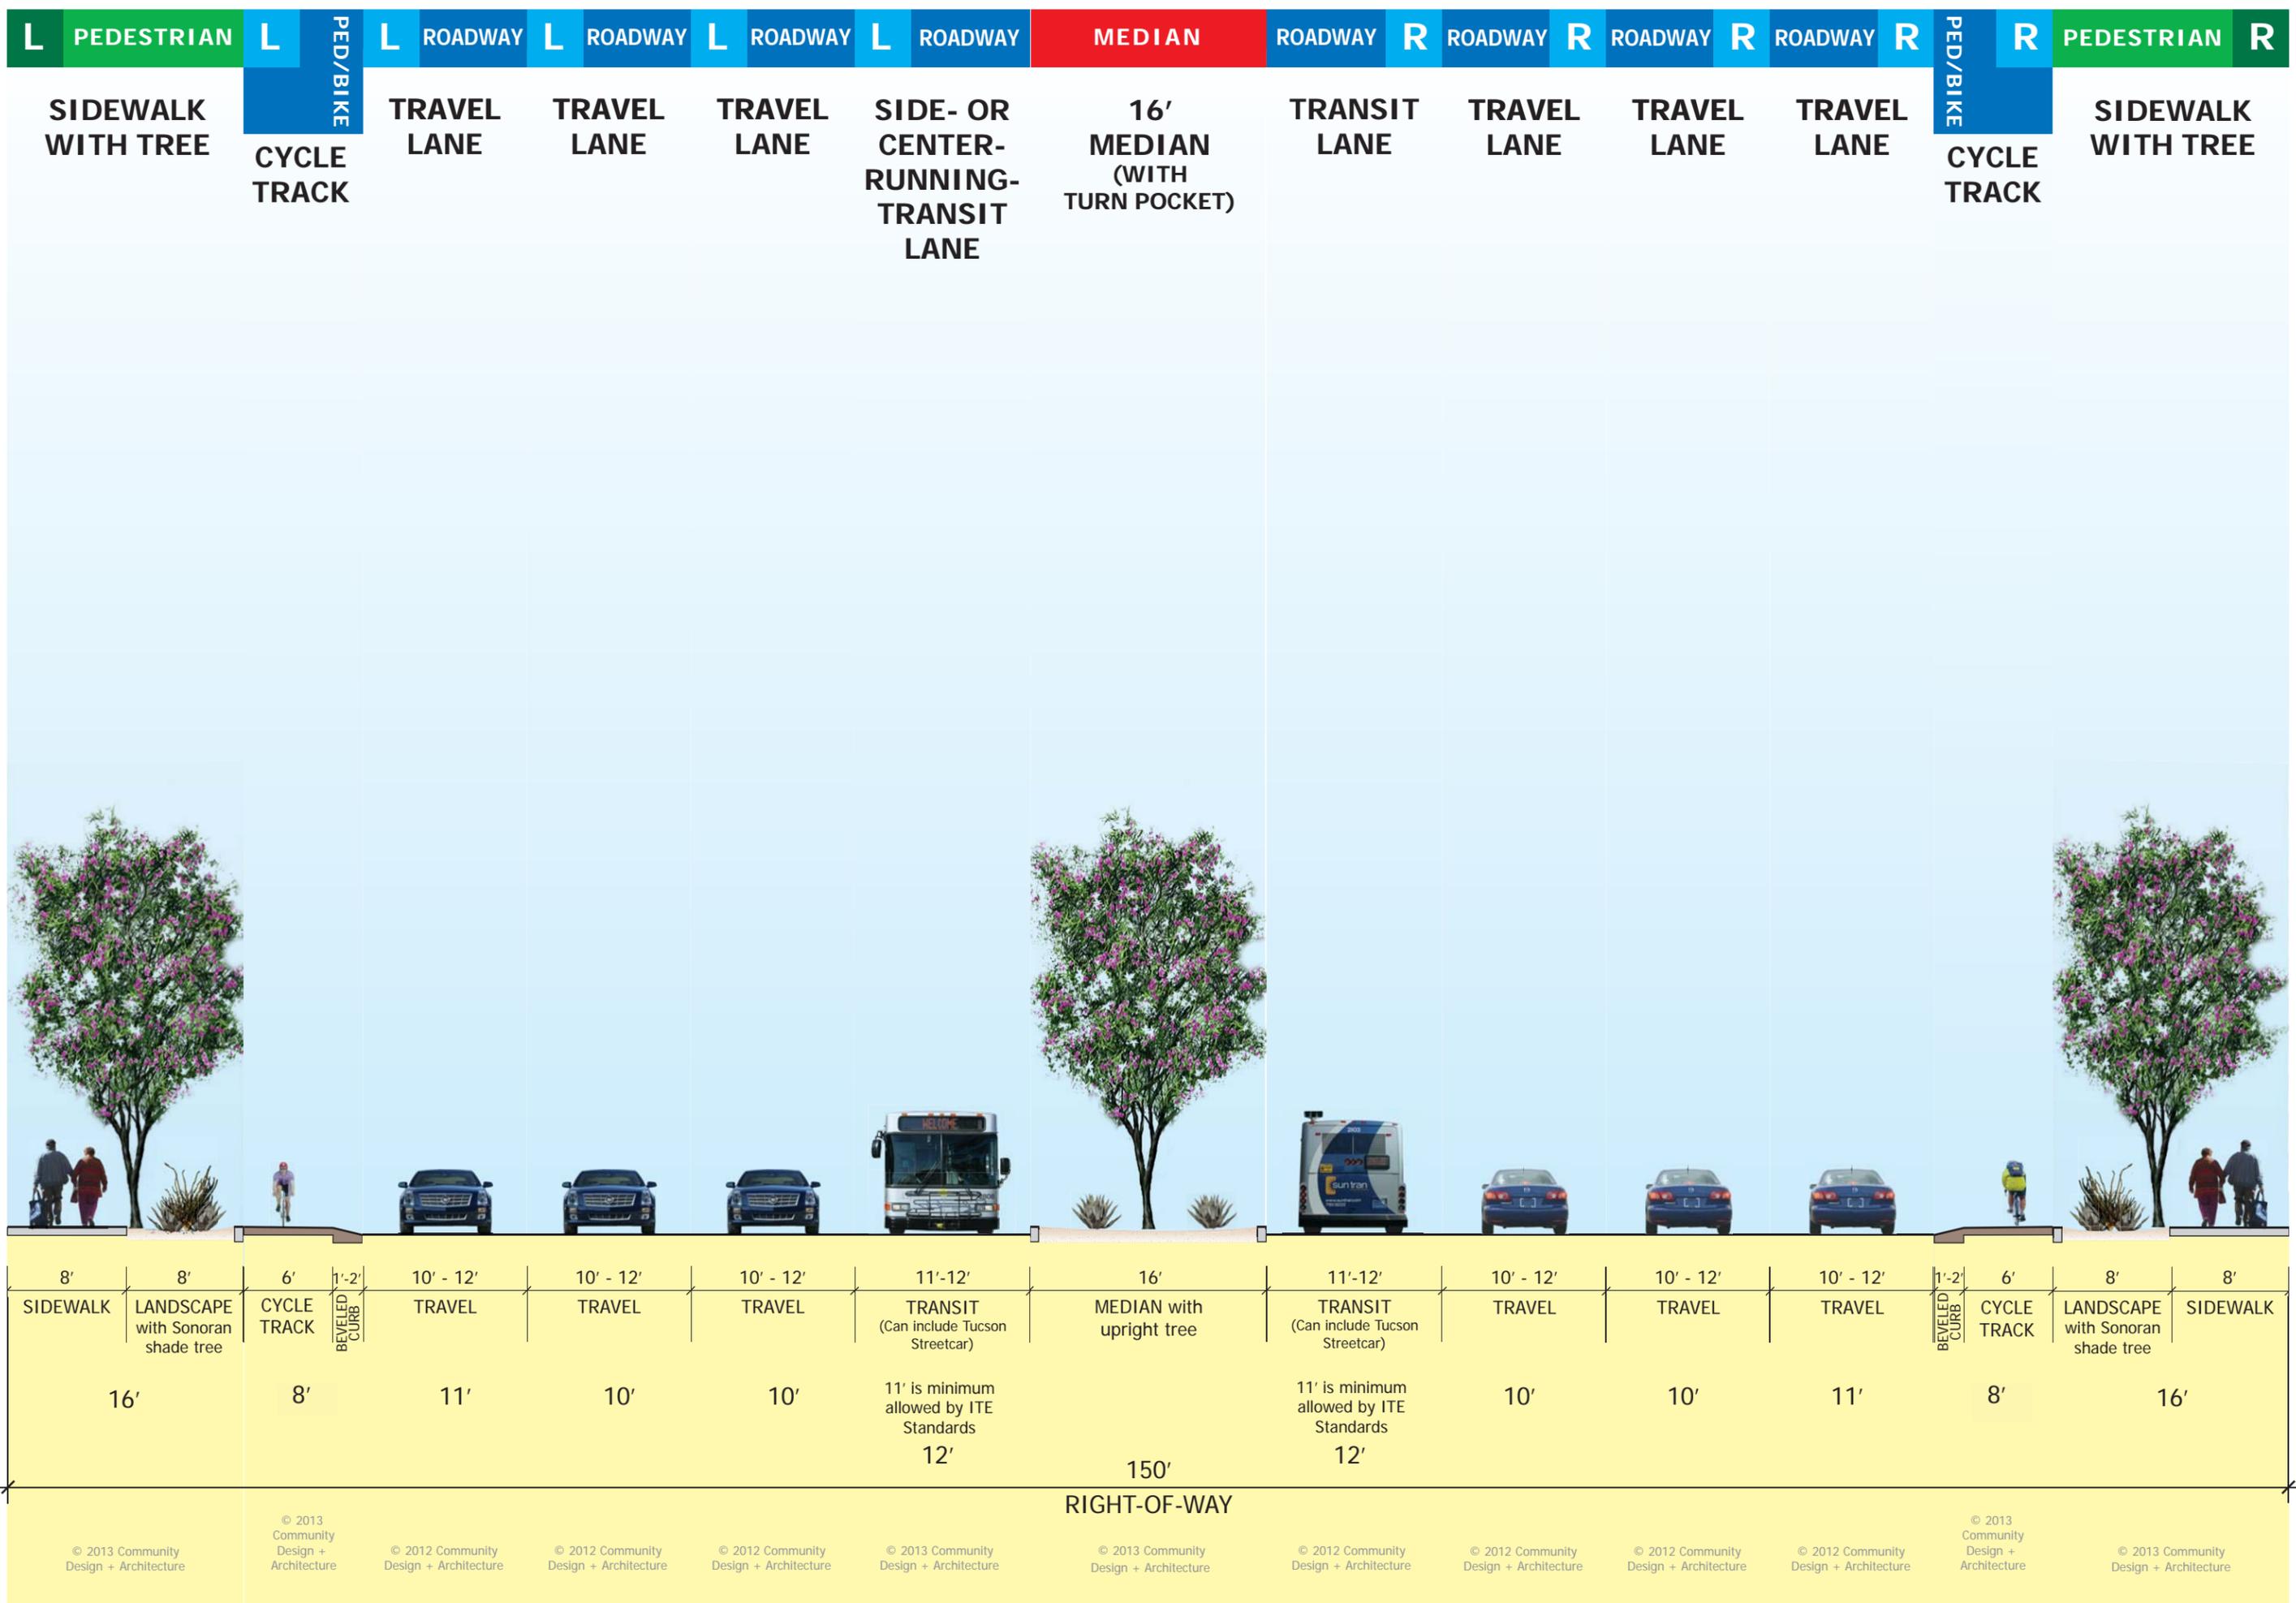

Option 6 + 2T Lanes : 150' Right-of-Way (Side Transit)

