


STATION 5: TOOLS AND OPTIONS FOR REVITALIZATION

DEVELOPMENT DIAGRAMS

Potential layouts for reuse or revitalization of parcels of varying depth

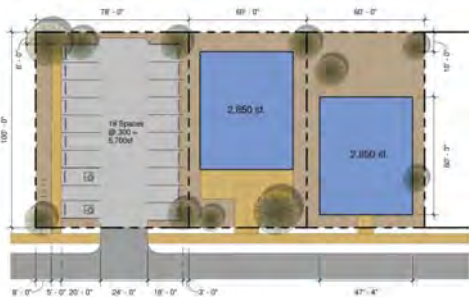

Double Loaded Parking Supporting Multiple Buildings
1" = 30'



Double Loaded Parking Supporting Multiple Buildings
1" = 30'



Single Story Building w/ Double Loaded Parking @ Side
1" = 30'




Single Story Building w/ Single Loaded Side & Alley Access Parking
1" = 30'




2 Story Building w/ Double Loaded Side Parking, Trash Enclosure and Alley Access
1" = 30'




2 Story Building w/ Double Loaded Side & Alley Parking, Trash Enclosure and Alley Access
1" = 30'

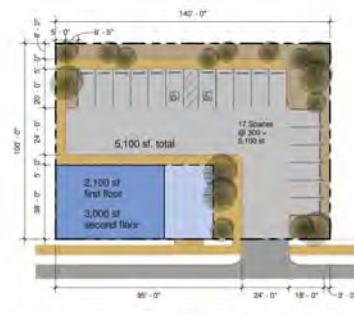


2 Story Building w/ Covered Entry Plaza & Single Loaded Parking Around
1" = 30'

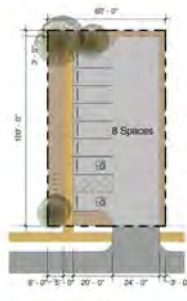


Single Loaded Parking Lot
1" = 30'

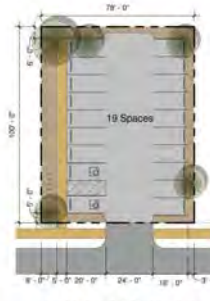


Double Loaded Parking Lot
1" = 30'

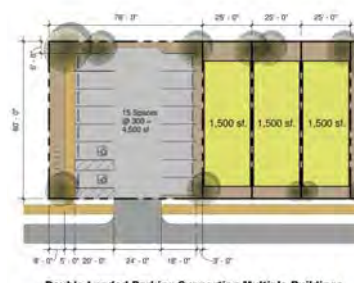


Double Loaded Parking Supporting Multiple Buildings
1" = 30'

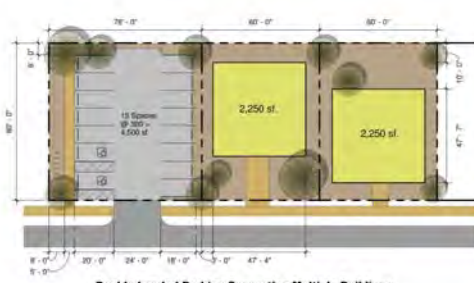


Double Loaded Parking Supporting Multiple Buildings
1" = 30'

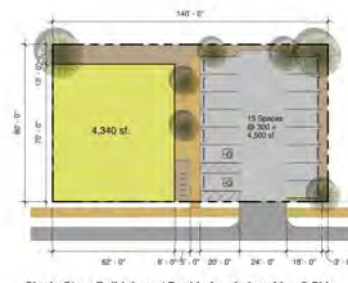

Single Story Building w/ Double Loaded parking @ Side
1" = 30'

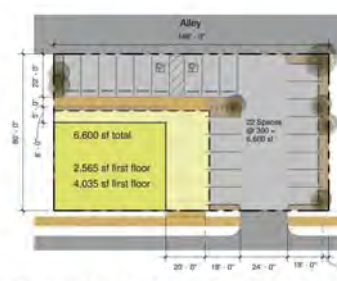


2 Story Building w/ Covered Entry Plaza and Single Loaded Side & Alley Access Parking
1" = 30'

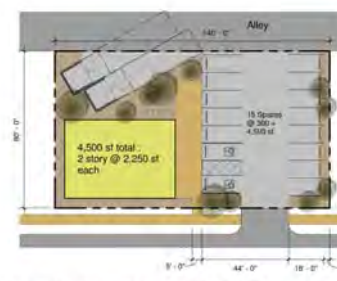

2 Story Building w/ Double Loaded Side Parking, Trash Enclosure & Alley Access
1" = 30'




2 Story Building w/ Double Loaded Side & Alley Parking, Trash Enclosure & Alley Access
1" = 30'

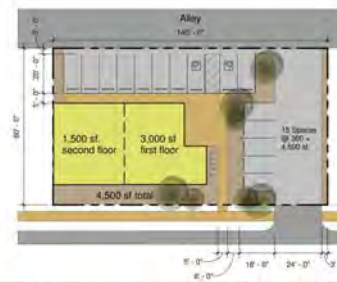

2 Story Building w/ Single Loaded Side & Alley Access Parking
1" = 30'



Single Loaded Parking Lot
1" = 30'

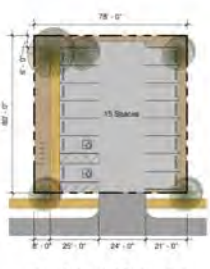


Double Loaded Parking Lot
1" = 30'

100 FOOT DEEP LOTS


80 FOOT DEEP LOTS

STATION 5: TOOLS AND OPTIONS FOR REVITALIZATION

DEVELOPMENT DIAGRAMS Potential layouts for reuse or revitalization of parcels of varying depth

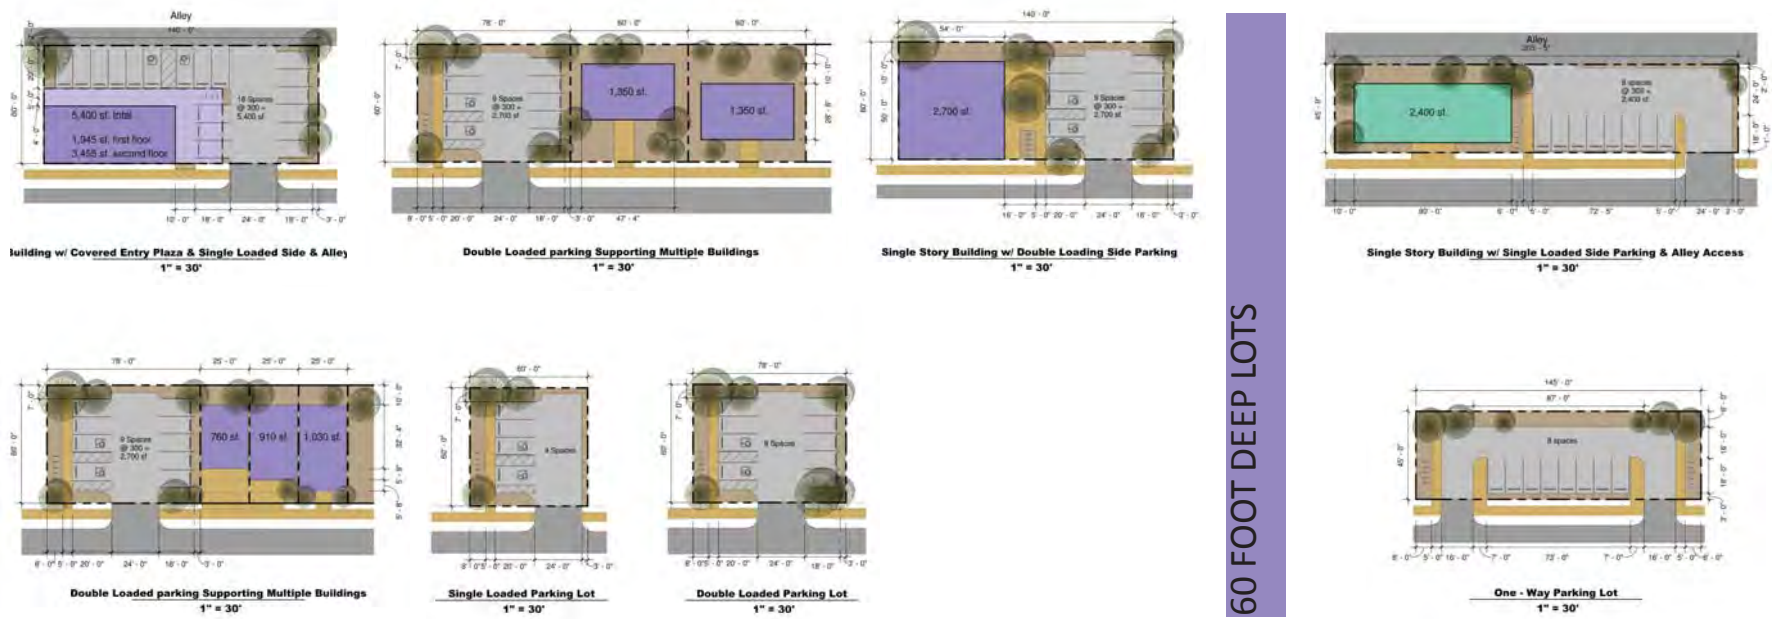

Potential layouts for adjacent parcels and shared access and parking

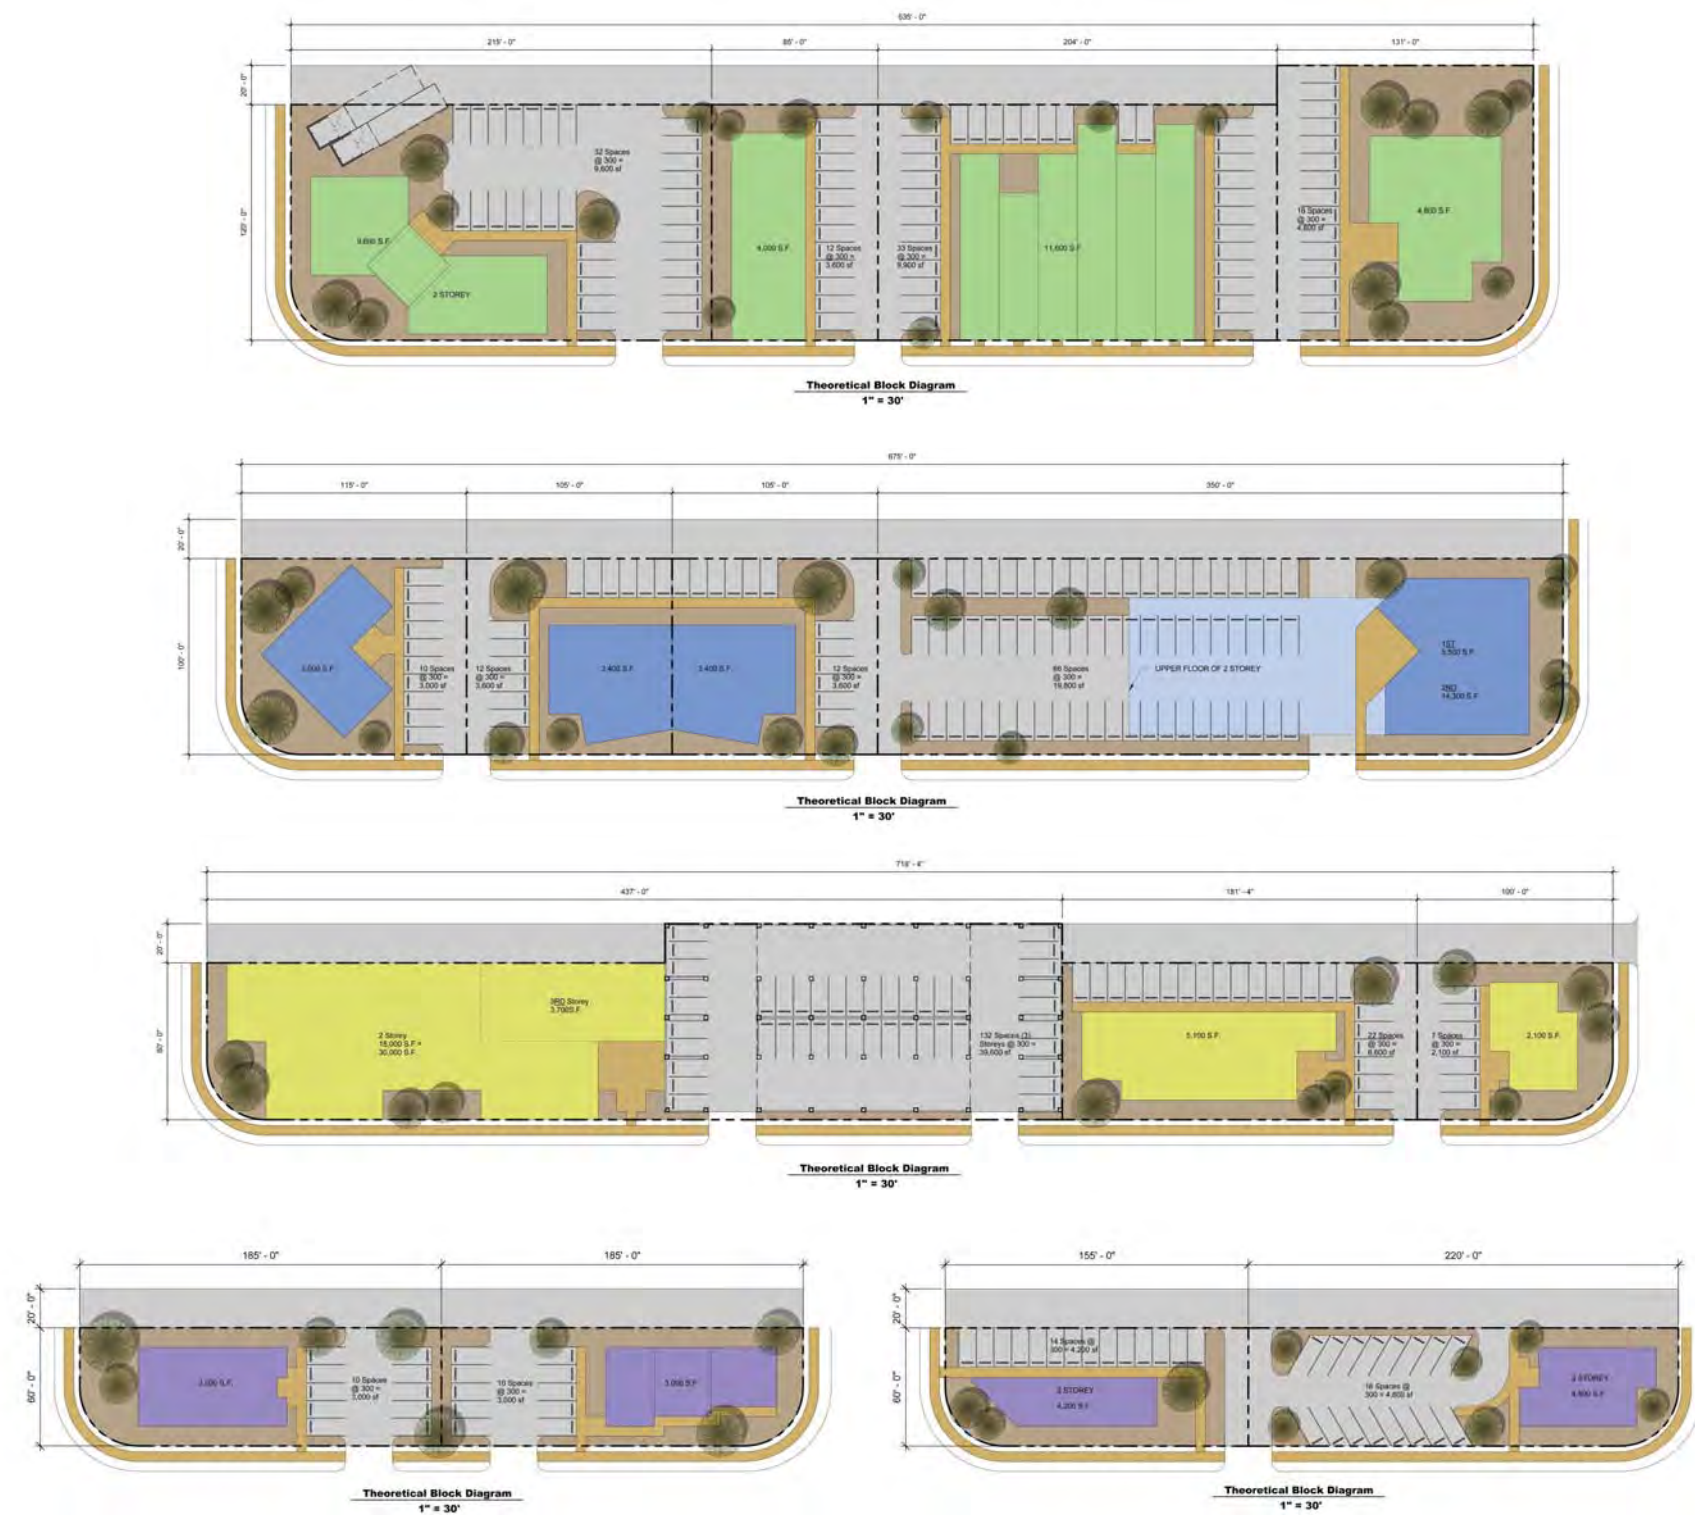

60 FOOT DEEP LOTS

45 FOOT DEEP LOTS

120 FOOT DEEP LOTS

100 FOOT DEEP LOTS

80 FOOT DEEP LOTS

60 FOOT DEEP LOTS