


DEVELOPMENT DIAGRAMS

Potential layouts for reuse or revitalization of parcels of varying depth

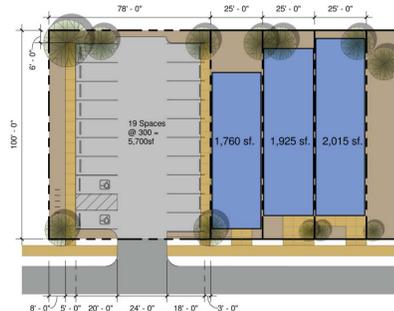


Double Loaded Parking Supporting Multiple Buildings
1" = 30'




Double Loaded Parking Supporting Multiple Buildings
1" = 30'




Single Story Building w/ Double Loaded Parking @ Side
1" = 30'

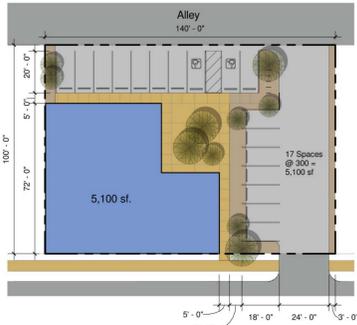


Single Story Building w/ Single Loaded Side & Alley Access Parking
1" = 30'

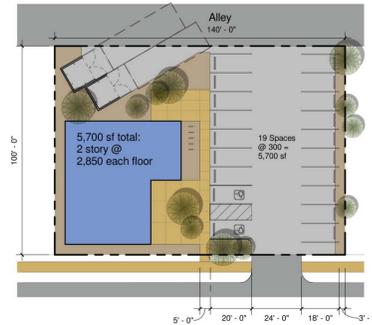


2 Story Building w/ Double Loaded Side Parking, Trash Enclosure and Alley Access
1" = 30'

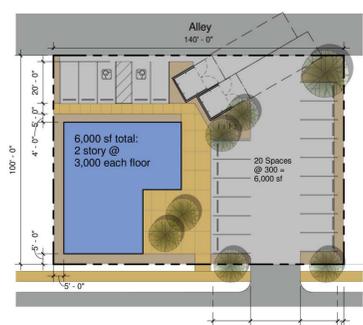


2 Story Building w/ Double Loaded Side & Alley Parking, Trash Enclosure and Alley Access
1" = 30'

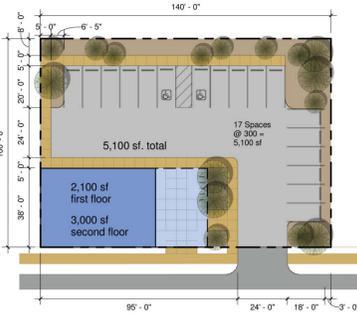


2 Story Building w/ Covered Entry Plaza & Single Loaded Parking Around
1" = 30'

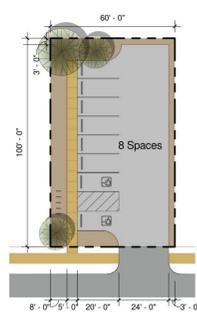


Single Loaded Parking Lot
1" = 30'

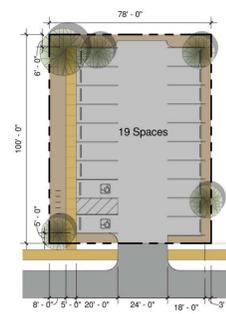


Double Loaded Parking Lot
1" = 30'

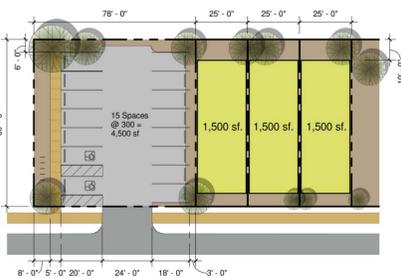


Double Loaded Parking Supporting Multiple Buildings
1" = 30'

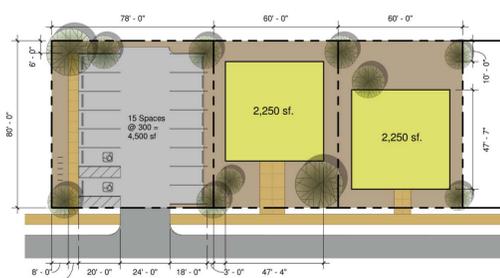


Double Loaded Parking Supporting Multiple Buildings
1" = 30'

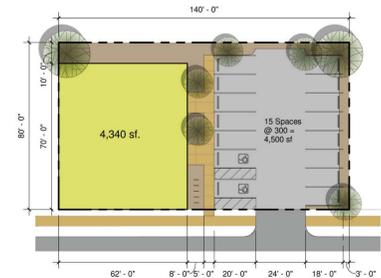


Single Story Building w/ Double Loaded parking @ Side
1" = 30'

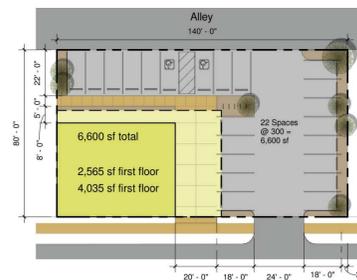


2 Story Building w/ Covered Entry Plaza and Single Loaded Side & Alley Access Parking
1" = 30'

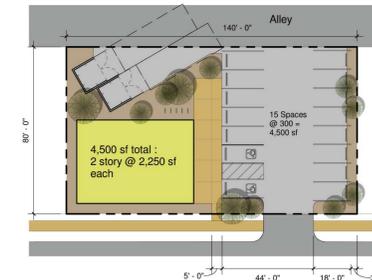


2 Story Building w/ Double Loaded Side Parking, Trash Enclosure & Alley Access
1" = 30'

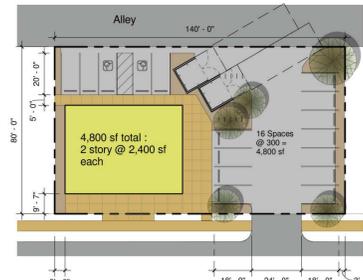


2 Story Building w/ Double Loaded Side & Alley Parking, Trash Enclosure & Alley Access
1" = 30'

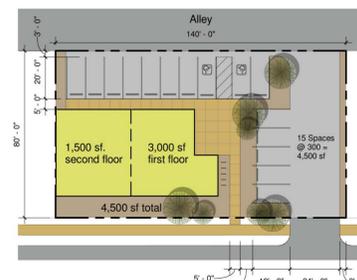

2 Story Building w/ Single Loaded Side & Alley Access Parking
1" = 30'

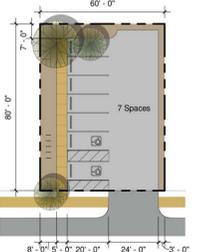

Single Loaded Parking Lot
1" = 30'

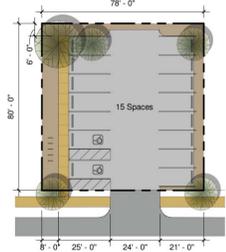


Double Loaded Parking Lot
1" = 30'

100 FOOT DEEP LOTS


80 FOOT DEEP LOTS

DEVELOPMENT DIAGRAMS


Potential layouts for reuse or revitalization of parcels of varying depth

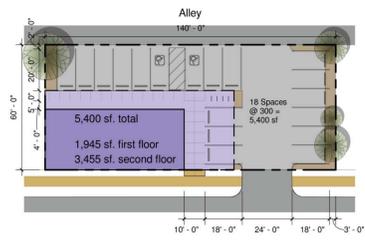


Building w/ Covered Entry Plaza & Single Loaded Side & Alley
1" = 30'

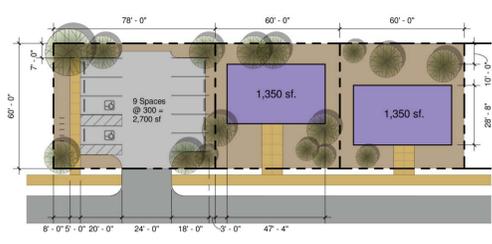


Double Loaded parking Supporting Multiple Buildings
1" = 30'

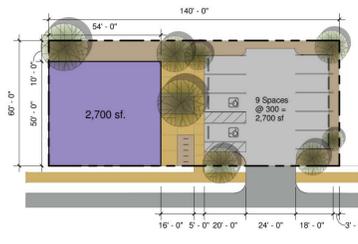


Single Story Building w/ Double Loading Side Parking
1" = 30'

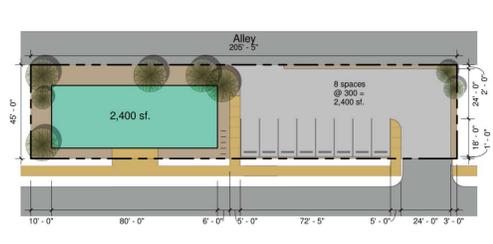


Single Story Building w/ Single Loaded Side Parking & Alley Access
1" = 30'

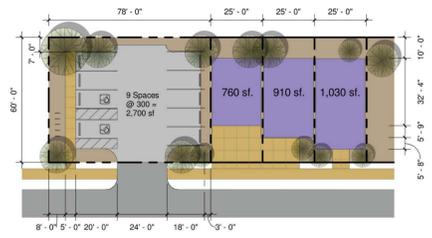

Double Loaded parking Supporting Multiple Buildings
1" = 30'

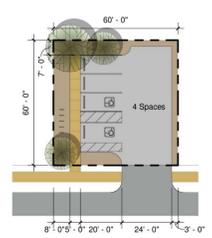


Single Loaded Parking Lot
1" = 30'

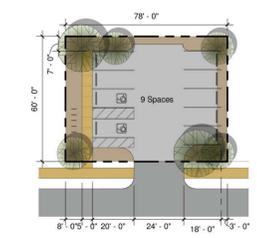

Double Loaded Parking Lot
1" = 30'

60 FOOT DEEP LOTS

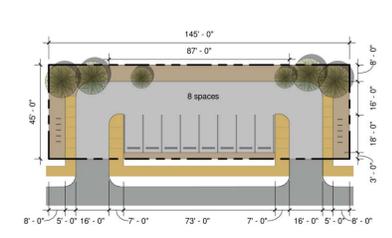

One - Way Parking Lot
1" = 30'


45 FOOT DEEP LOTS

Potential layouts for adjacent parcels and shared access and parking




Theoretical Block Diagram
1" = 30'

120 FOOT DEEP LOTS

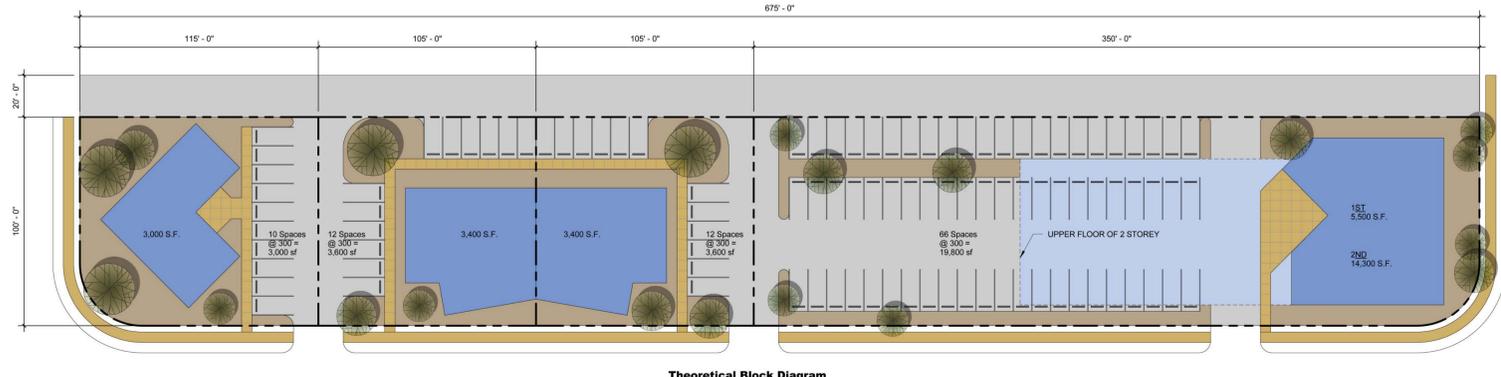


Theoretical Block Diagram
1" = 30'

100 FOOT DEEP LOTS

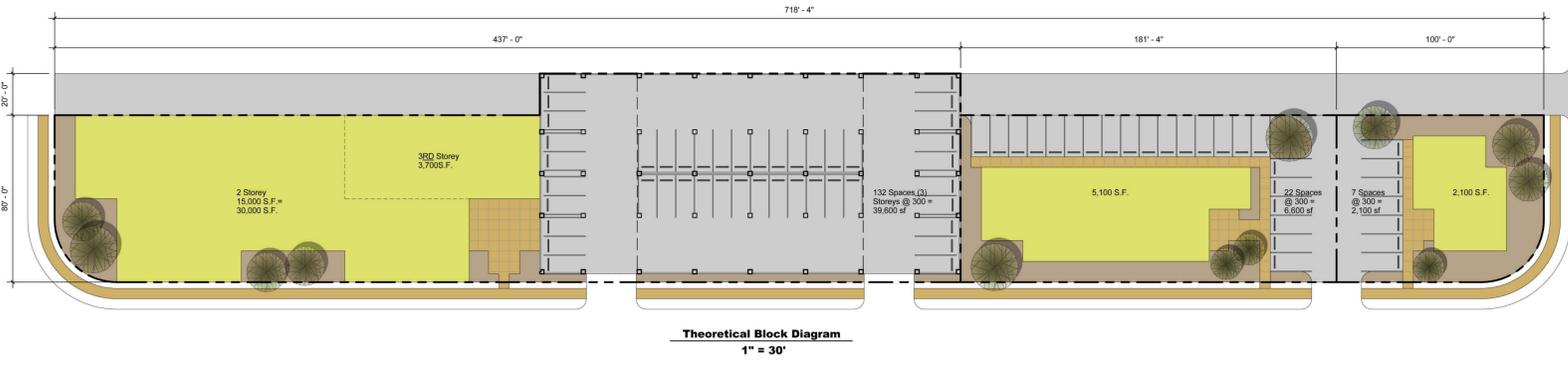


Theoretical Block Diagram
1" = 30'

80 FOOT DEEP LOTS

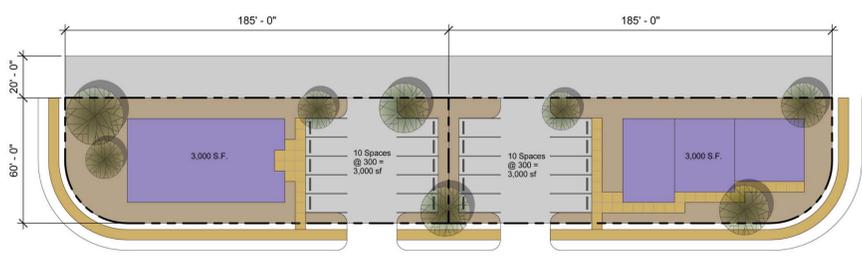

Theoretical Block Diagram
1" = 30'

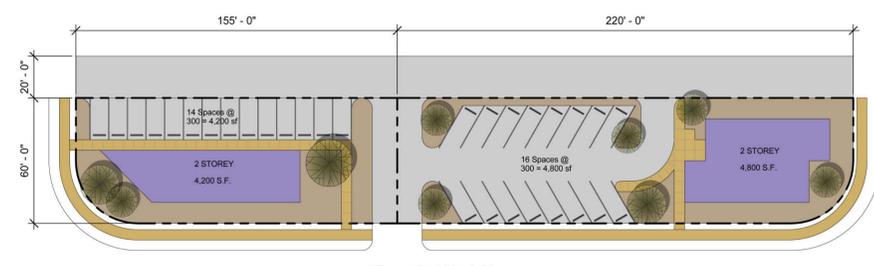

Theoretical Block Diagram
1" = 30'

60 FOOT DEEP LOTS