
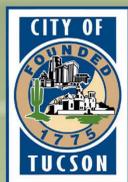
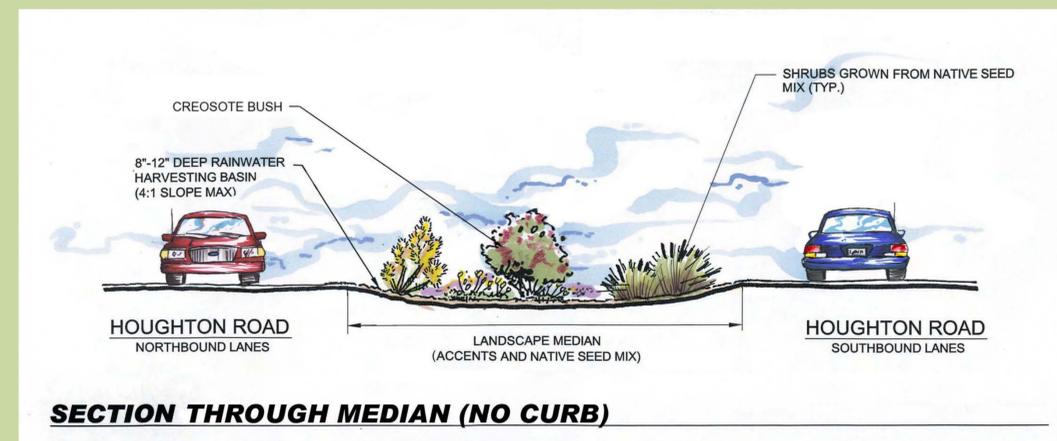
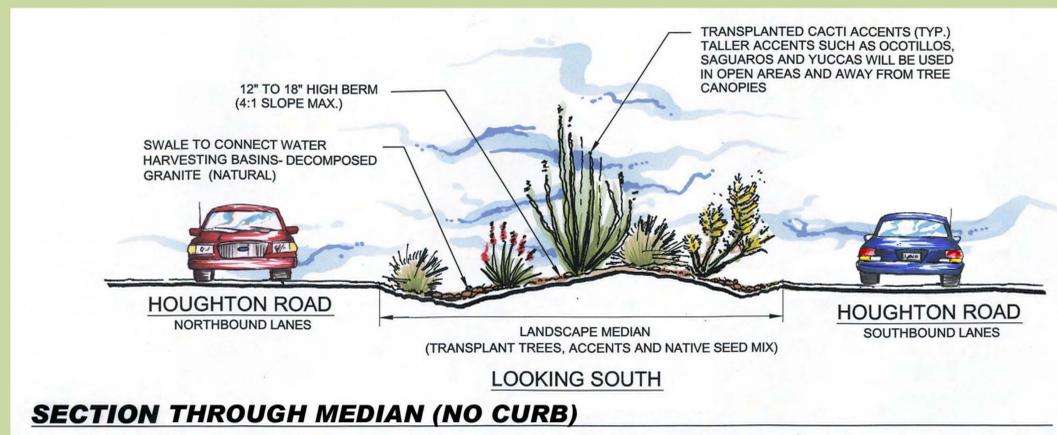


# CITY OF TUCSON HOUGHTON ROAD (IRVINGTON TO VALENCIA)

CITY OF TUCSON DEVELOPMENT SERVICES CASE NUMBER: T08CM03326  
PRIOR CITY OF TUCSON DEVELOPMENT SERVICES CASE NUMBER: 050T01095

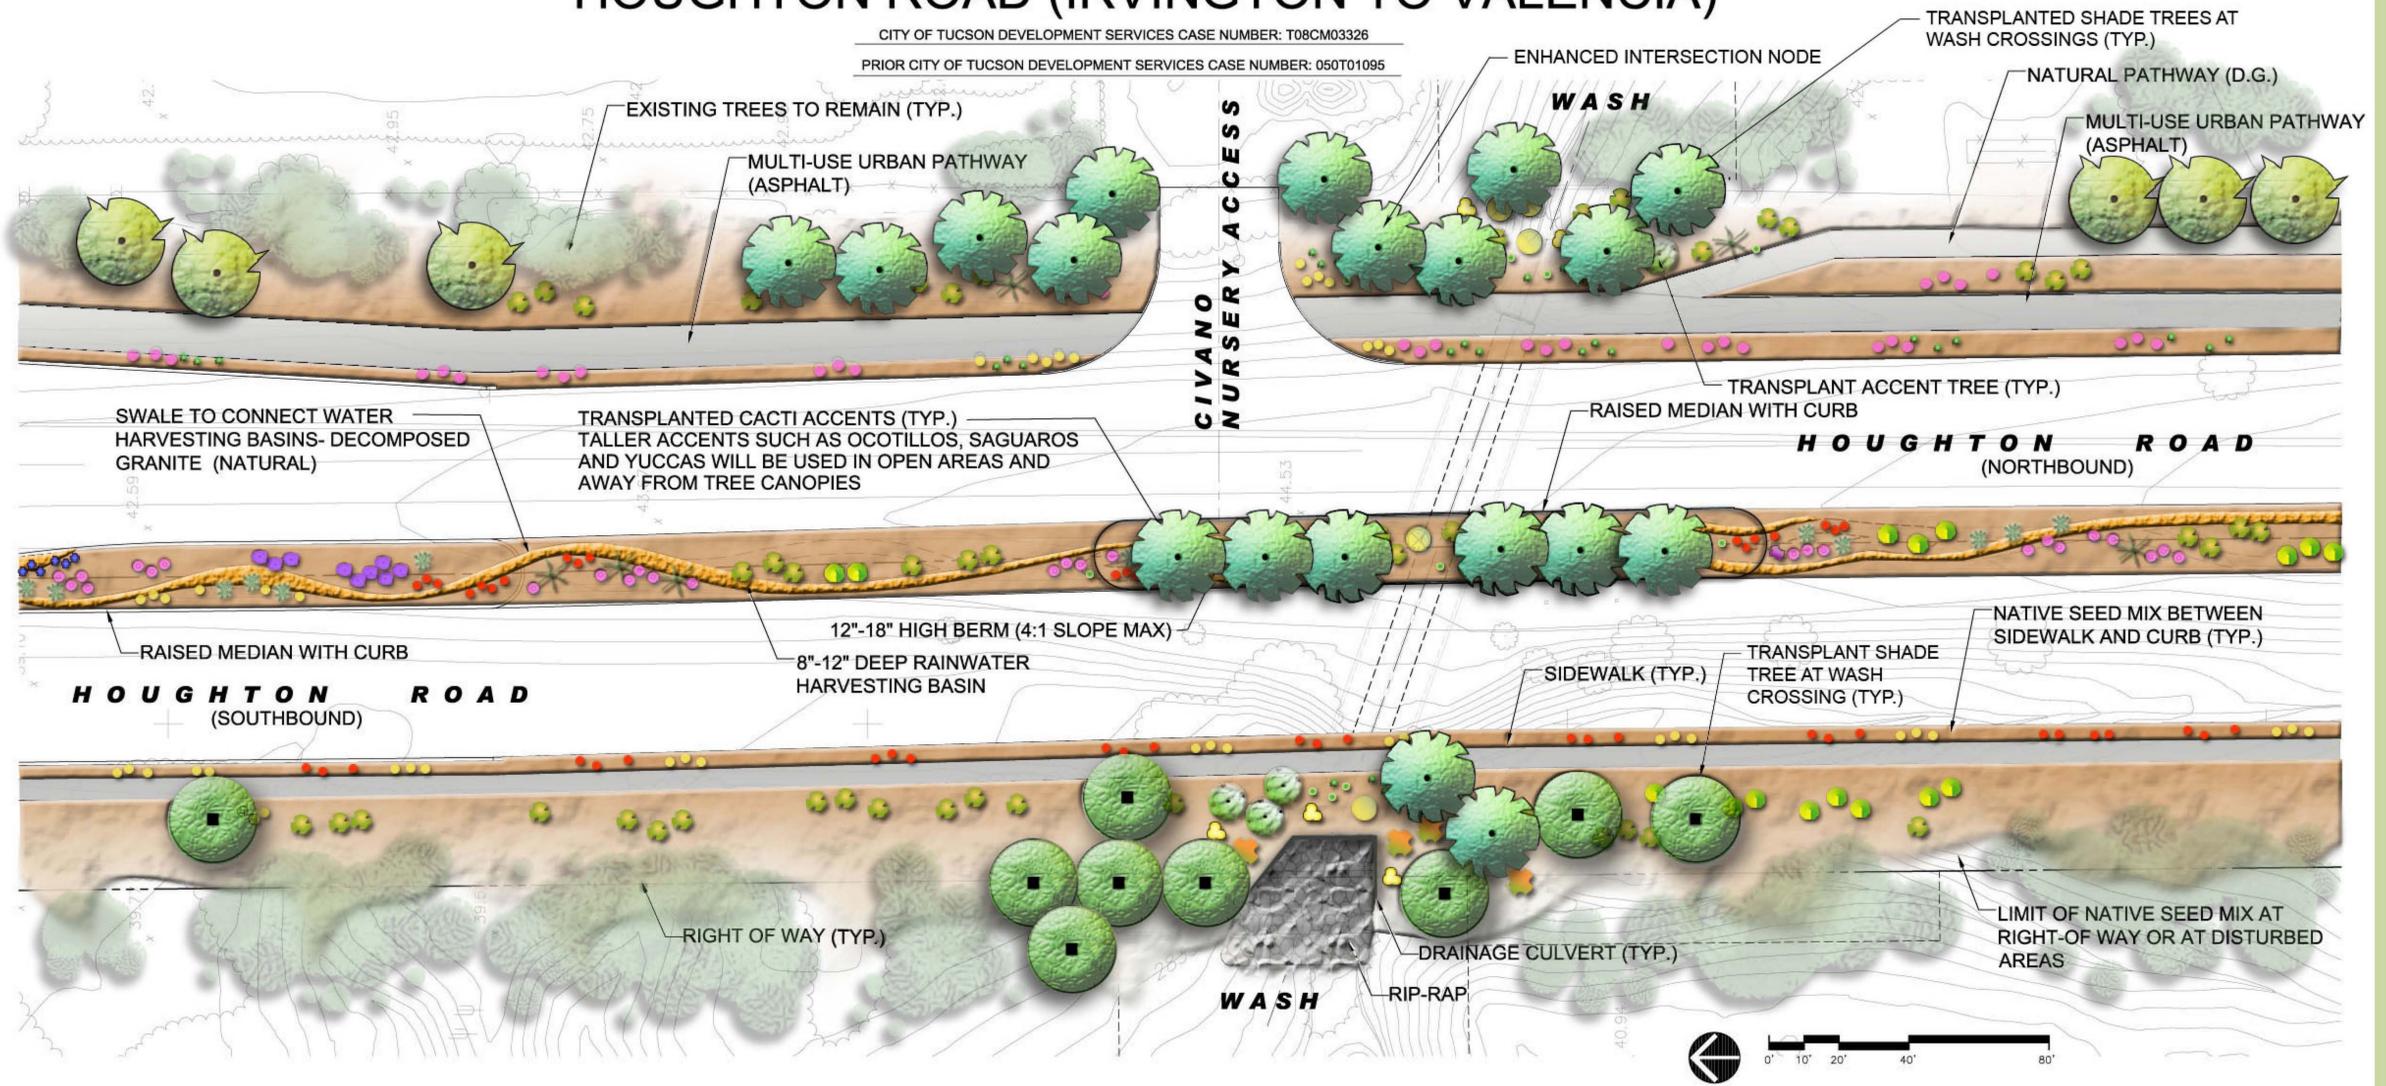

## Houghton Road (Irvington to Valencia)

August 2009