



201 w. cushing st.
tucson, az 85701
t: 520.882.4484
f: 520.882.5560

PRELIMINARY
NOT FOR CONSTRUCTION

BAUTISTA APARTMENTS

165 S. LINDA AVE, TUCSON, AZ 85745

REVISION/RELEASE DATE	
Issue Date	Project Status

LRD JOB NO: 813.02
CLIENT NUMBER:


SITE PLAN

A1.01



1 SITE PLAN
SCALE: 1"=20'-0"

PRELIMINARY
NOT FOR CONSTRUCTION

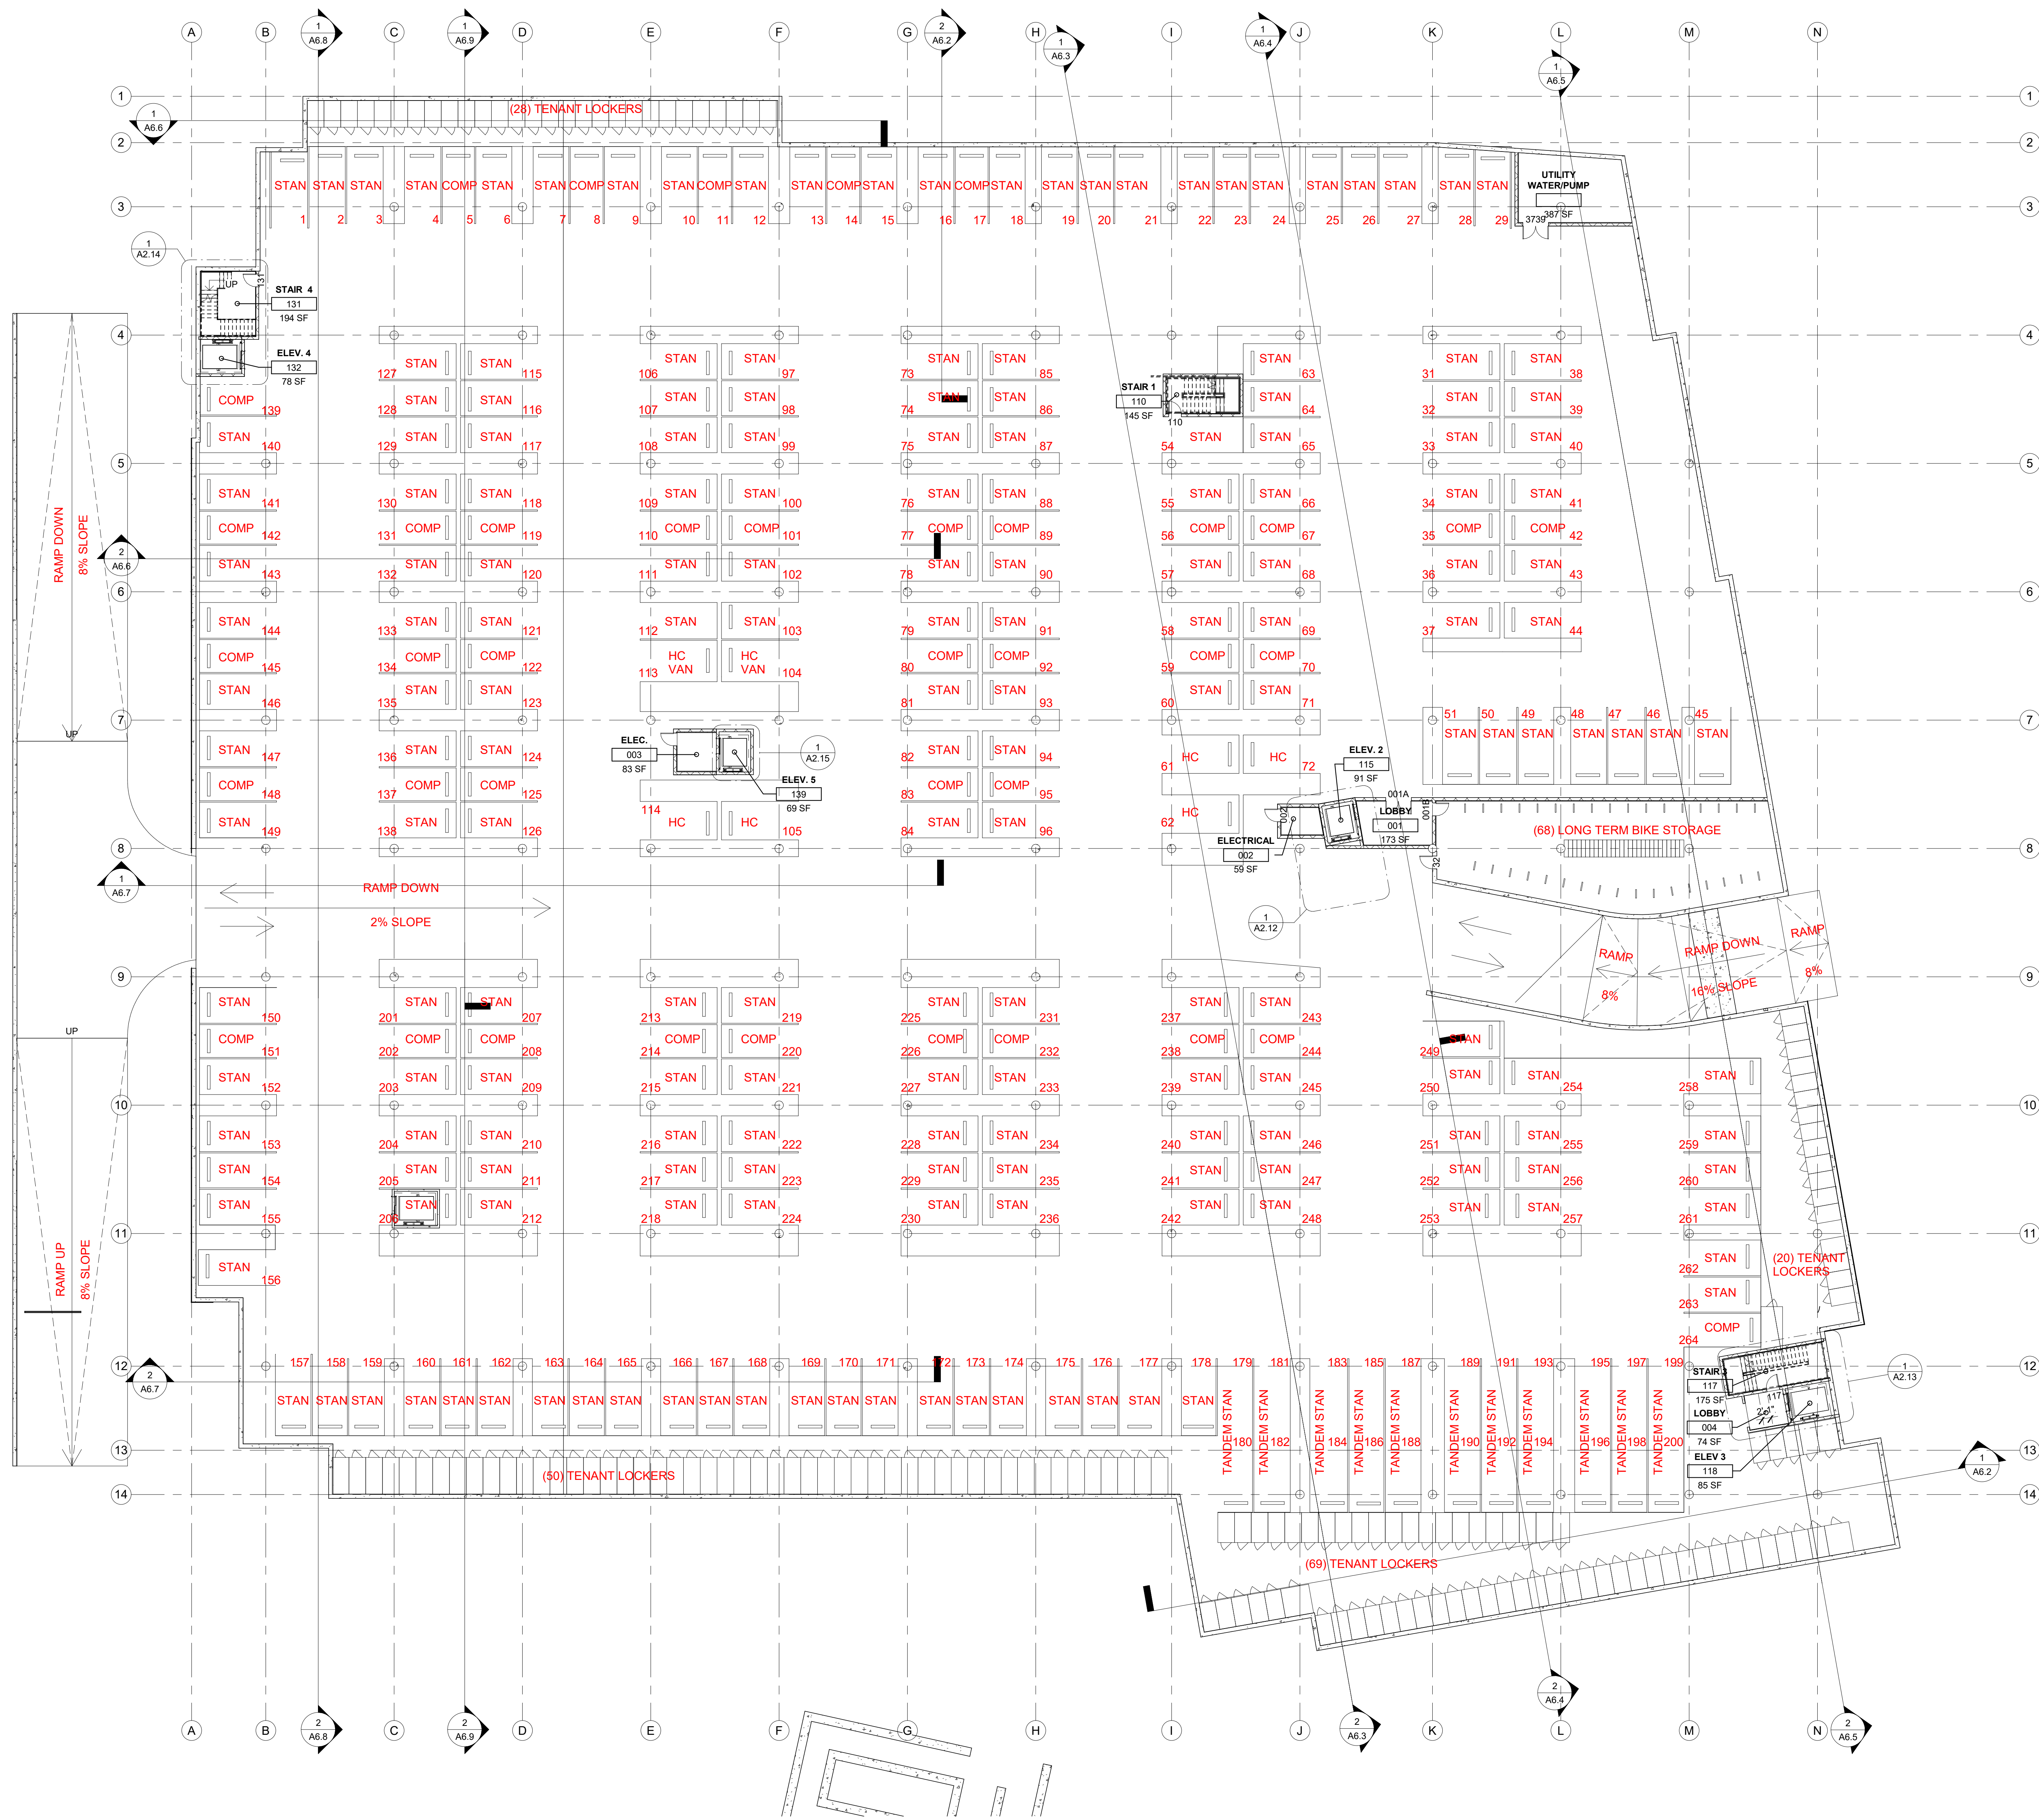

BAUTISTA APARTMENTS
165 S. LINDA AVE, TUCSON, AZ 85745

REVISION/RELEASE DATE	
Issue Date	Project Status

LRD JOB NO: 813.02
CLIENT NUMBER:

PARKING GARAGE FLOOR PLAN

A2.01

1 GARAGE FLOOR PLAN
SCALE: 1/16" = 1'-0"

PRELIMINARY
NOT FOR CONSTRUCTION



BAUTISTA APARTMENTS
165 S. LINDA AVE, TUCSON, AZ 85745

REVISION/RELEASE DATE	
Issue Date	Project Status

LRD JOB NO: 813.02
CLIENT NUMBER:

**FIRST FLOOR
REFERENCE PLAN**

A2.1

1 FIRST FLOOR PLAN
SCALE: 1/16" = 1'-0"



201 w. cushing st.
tucson, az 85701
t: 520.882.4484
f: 520.882.5560

PRELIMINARY
NOT FOR CONSTRUCTION

BAUTISTA APARTMENTS


165 S. LINDA AVE, TUCSON, AZ 85745

REVISION/RELEASE DATE	
Issue Date	Project Status

LRD JOB NO: 813.02
CLIENT NUMBER:

SECOND FLOOR
REFERENCE PLAN


A2.2

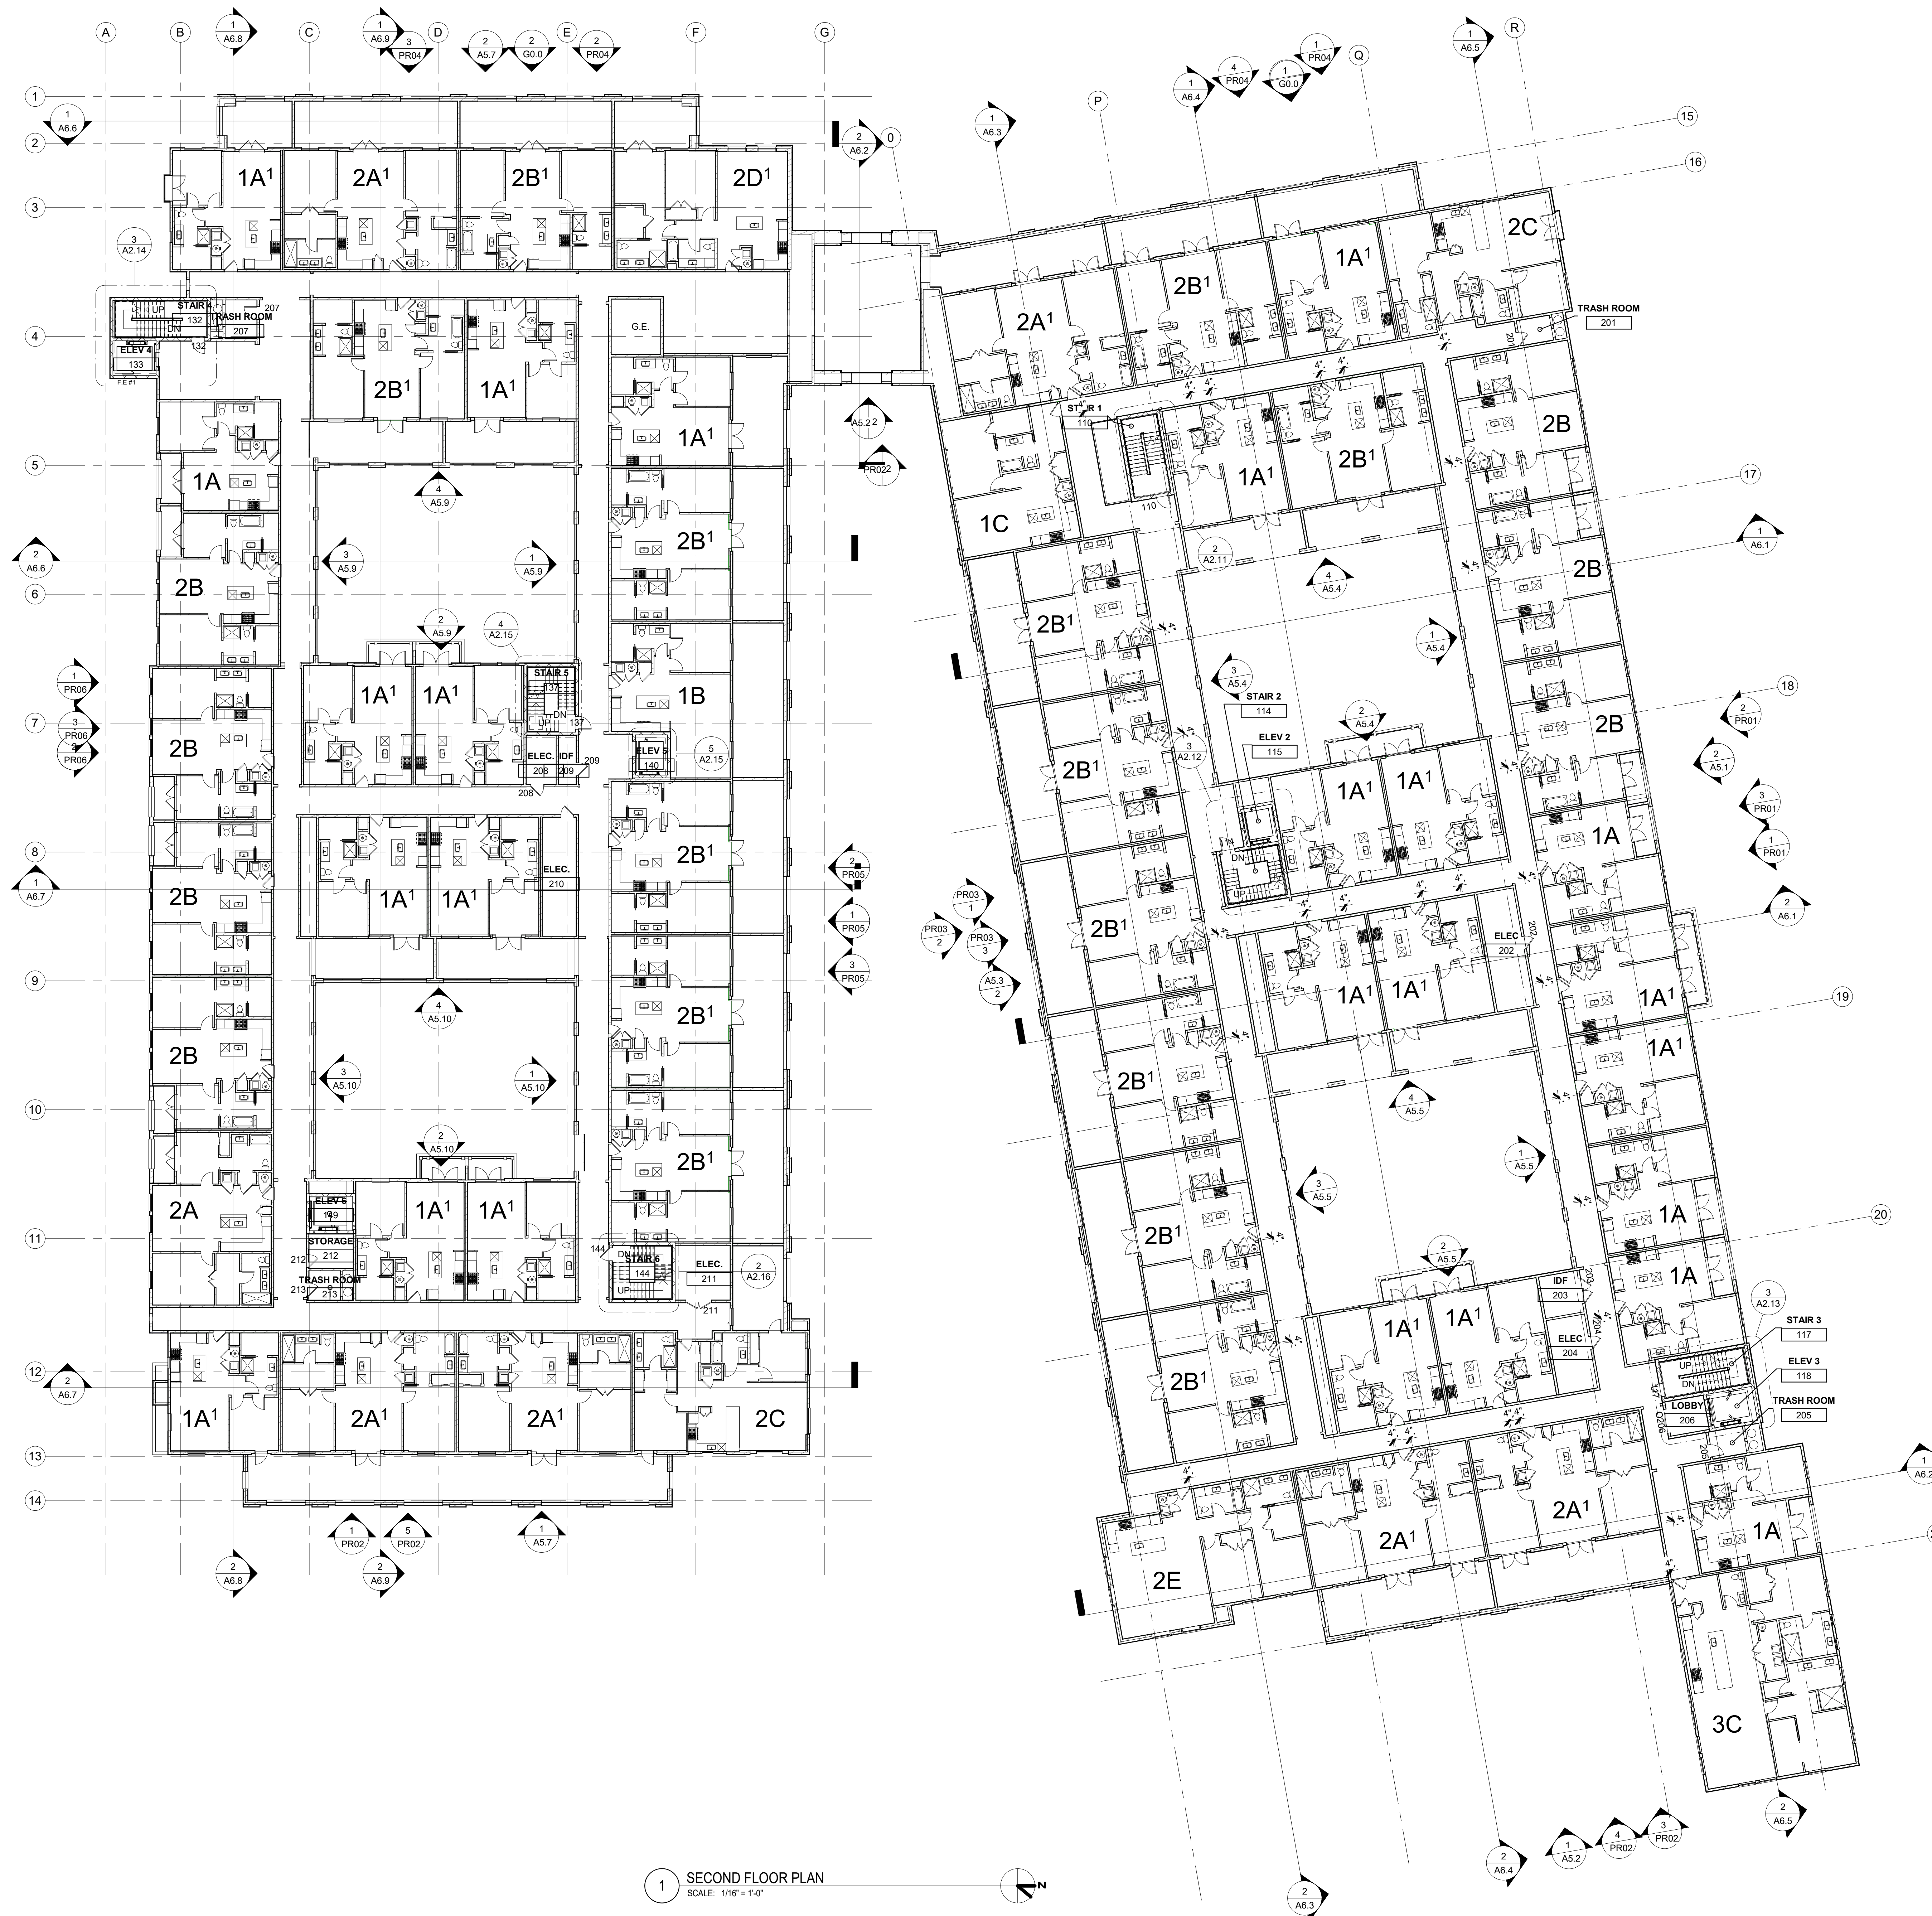

1 SECOND FLOOR PLAN
SCALE: 1/16" = 1'-0"

PRELIMINARY
NOT FOR CONSTRUCTION

BAUTISTA APARTMENTS
165 S. LINDA AVE, TUCSON, AZ 85745

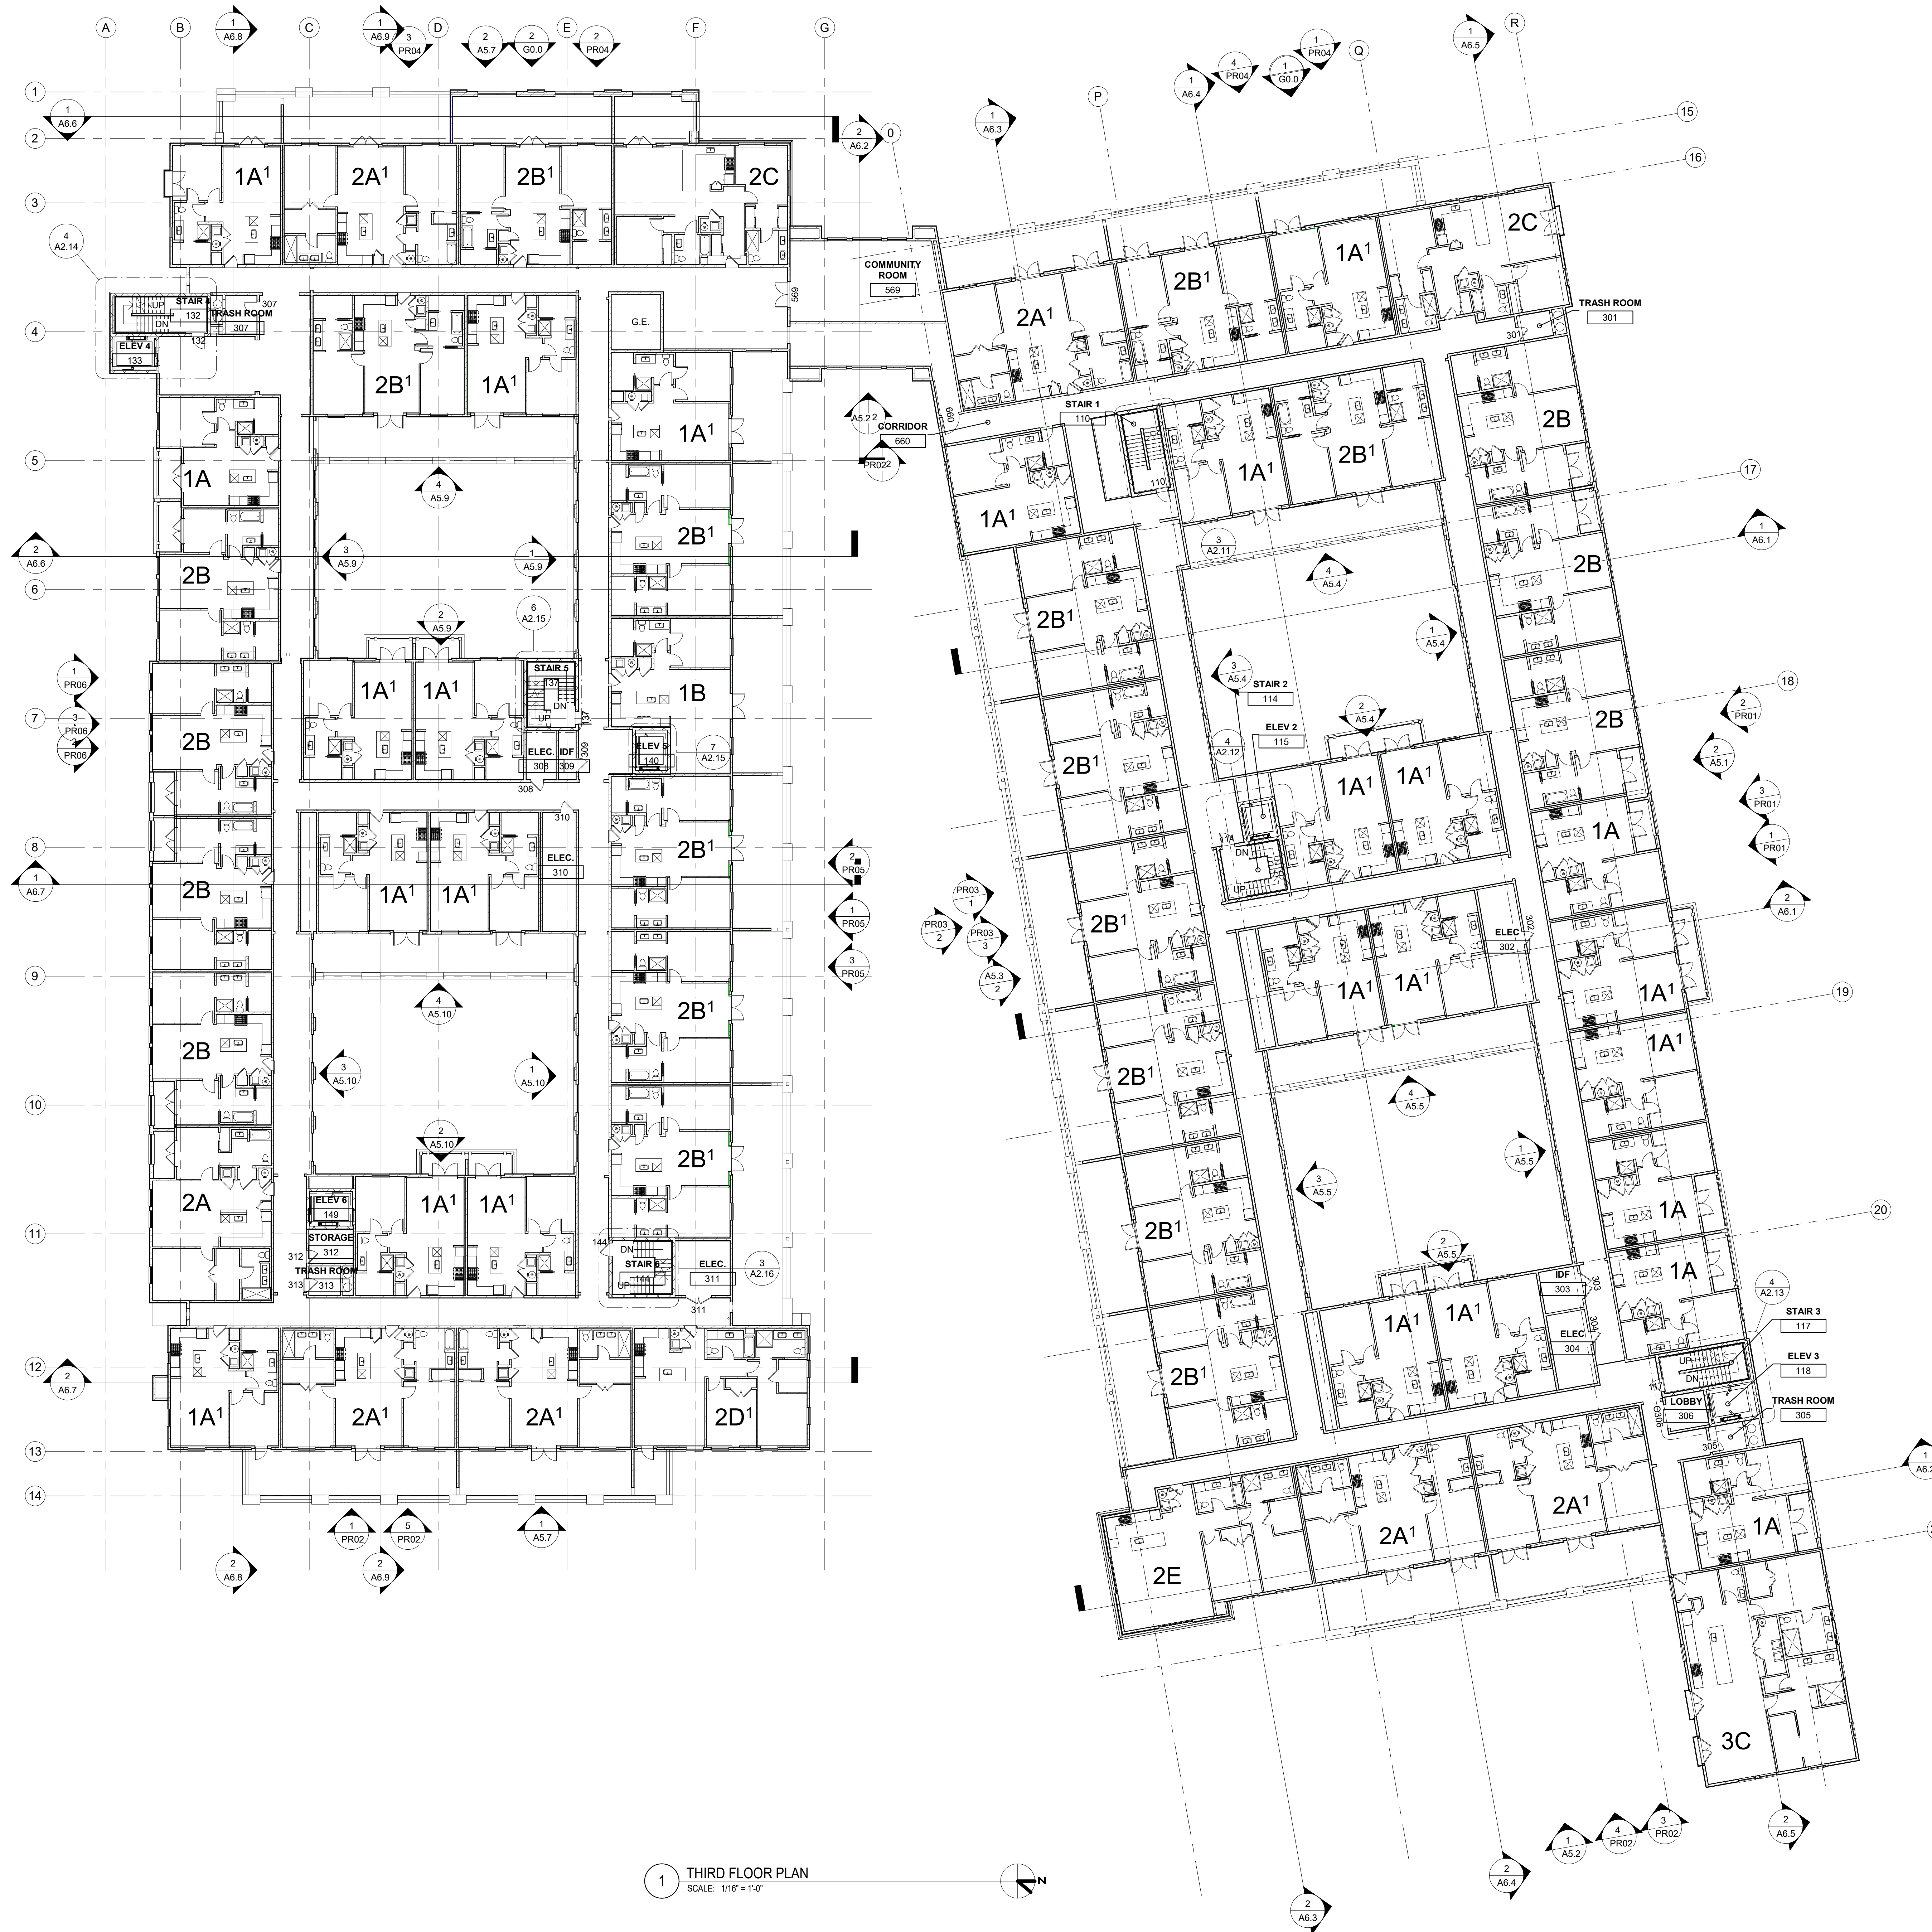

1 THIRD FLOOR PLAN
SCALE: 1/16" = 1'-0"

REVISION/RELEASE DATE	
Issue Date	Project Status

LRD JOB NO: 813.02
CLIENT NUMBER:

THIRD FLOOR
REFERENCE PLAN

A2.3



201 w. cushing st.
tucson, az 85701
t: 520.882.4484
f: 520.882.5560

PRELIMINARY
NOT FOR CONSTRUCTION

BAUTISTA APARTMENTS

165 S. LINDA AVE, TUCSON, AZ 85745

REVISION/RELEASE DATE	
Issue Date	Project Status

LRD JOB NO: 813.02
CLIENT NUMBER:

FOURTH FLOOR
REFERENCE PLAN

A2.4



1 FOURTH FLOOR PLAN
SCALE: 1/16" = 1'-0"

PRELIMINARY
NOT FOR CONSTRUCTION

BAUTISTA APARTMENTS
165 S. LINDA AVE, TUCSON, AZ 85745



1 FIFTH FLOOR PLAN
SCALE: 1/16" = 1'-0"

REVISION/RELEASE DATE	
Issue Date	Project Status

LRD JOB NO: 813.02
CLIENT NUMBER:

FIFTH FLOOR
REFERENCE PLAN

A2.5