

HILTON Dual Brand Hotel

141 SOUTH STONE AVENUE



Office Building
123 S. Stone Ave.
Historic Contributing Property

La Placita
Parking Garage
211 S. Church Ave.
Noncontributing Property

Cathedral Square
Conference & Education Center
192 S. Stone Ave.
Noncontributing Property

St. Augustine Cathedral
192 S. Stone Ave.
Nat. Register of Historic Places



Diocese Building
192 S. Stone Ave.
Noncontributing Property

Residential Condominiums
201 S. Stone Ave.
Noncontributing Property




Scottish Rite Cathedral
160 S. Scott Ave.
Historic Contributing Property




Blenman House
204 S. Scott Ave.
Historic Contributing Property

Banovitz House
21 E. Corral St.
Historic Contributing Property

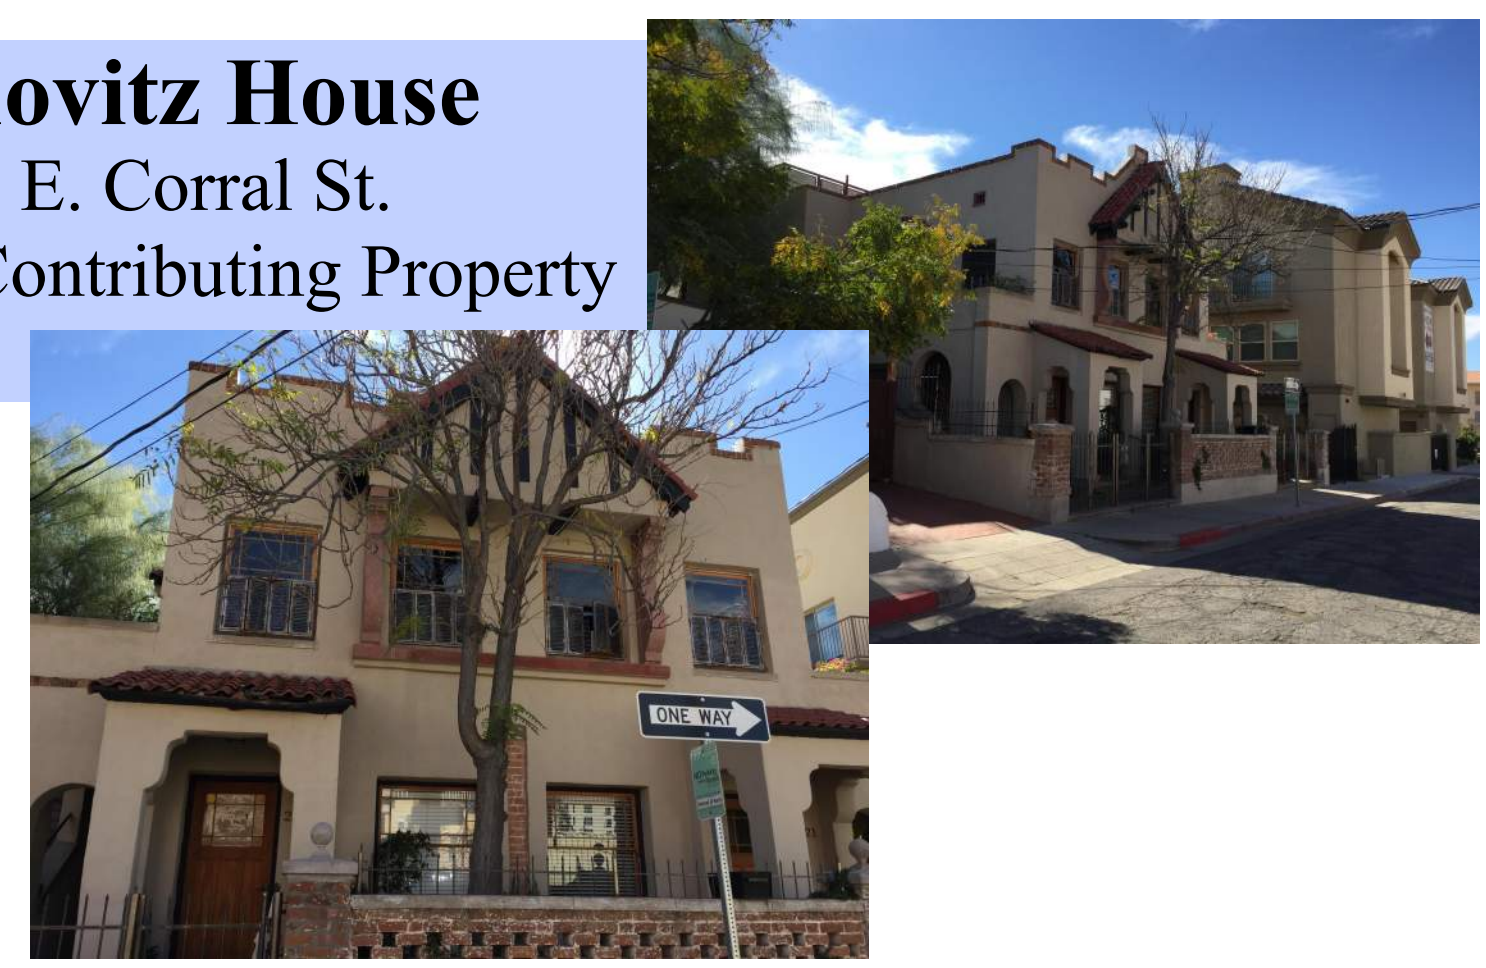


HILTON Dual Brand Hotel

141 SOUTH STONE AVENUE

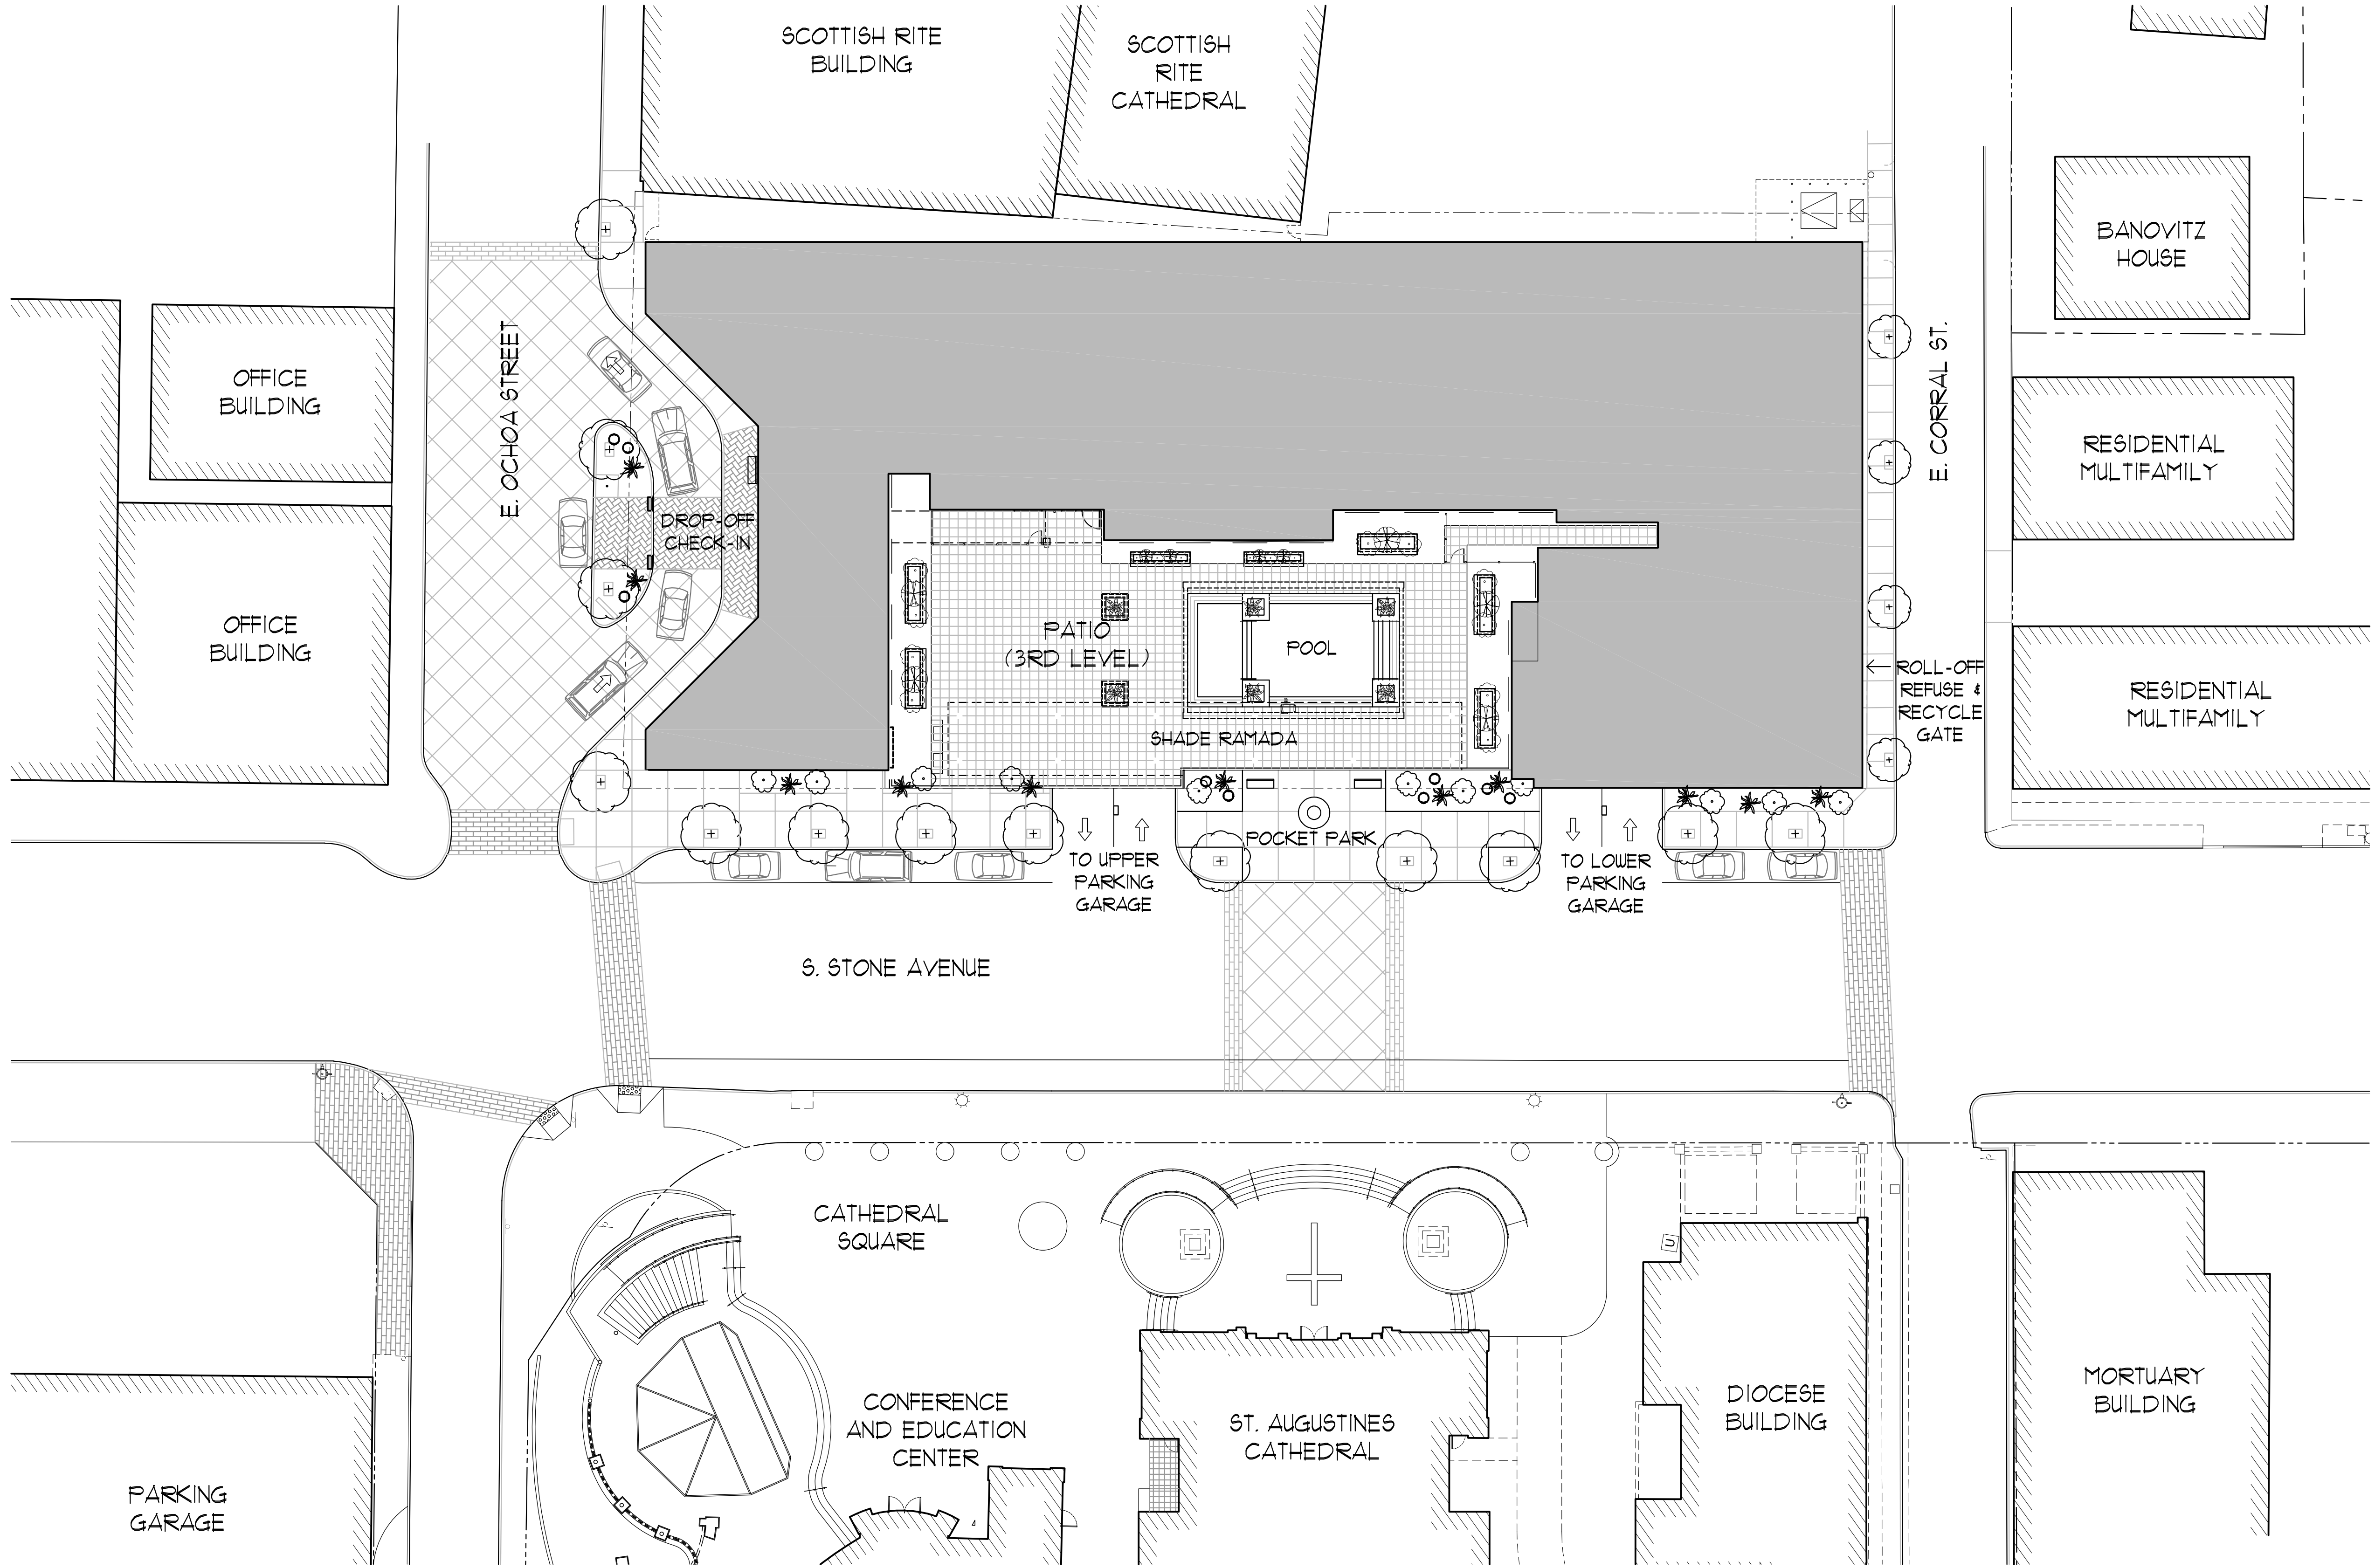


SITE PLAN

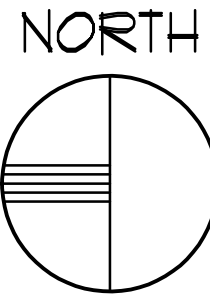

HILTON Dual Brand Hotel

141 SOUTH STONE AVENUE

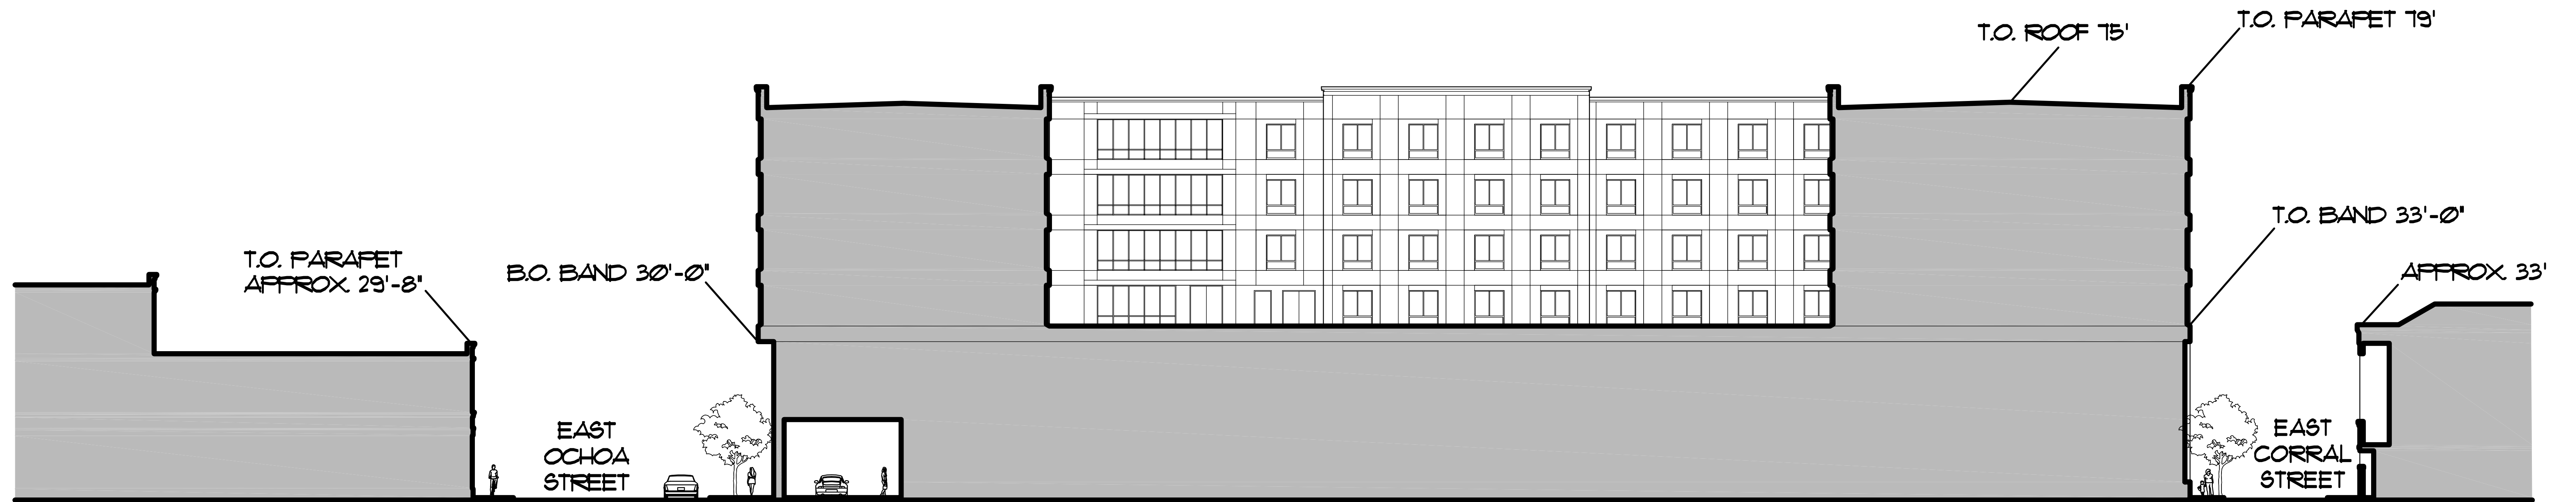

SITE SECTION (LOOKING EAST)



SITE SECTION (LOOKING NORTH)

HILTON Dual Brand Hotel

141 SOUTH STONE AVENUE



PERSPECTIVE FROM NORTHWEST

May 9, 2019

HILTON Dual Brand Hotel

141 SOUTH STONE AVENUE



HILTON Dual Brand Hotel

141 SOUTH STONE AVENUE



HILTON Dual Brand Hotel

141 SOUTH STONE AVENUE



ENLARGED VIEW OF NORTH ENTRANCE



ENLARGED VIEW OF SOUTH FACADE



ENLARGED VIEW OF WEST POCKET PARK

HILTON Dual Brand Hotel

141 SOUTH STONE AVENUE



HILTON Dual Brand Hotel

141 SOUTH STONE AVENUE



HILTON Dual Brand Hotel

141 SOUTH STONE AVENUE




HILTON Dual Brand Hotel

141 SOUTH STONE AVENUE



NORTH ELEVATION (FACING E. OCHOA ST.)
SCALE: 1/20" = 1'-0"

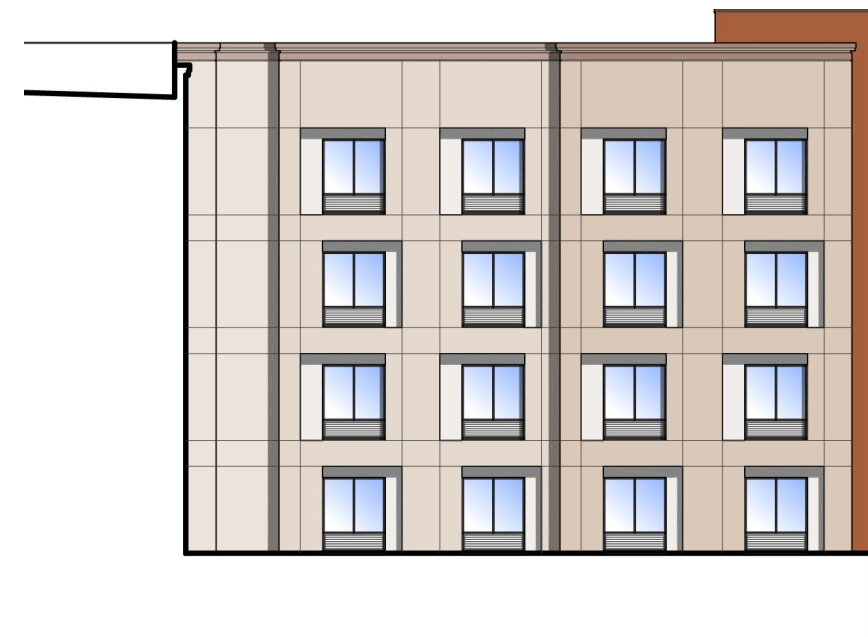

NORTH ELEVATION (INSIDE POOL/PATIO AREA)
SCALE: 1/20" = 1'-0"

HILTON Dual Brand Hotel

141 SOUTH STONE AVENUE



WEST ELEVATION (FACING S. STONE AVE.)
SCALE: 1/20" = 1'-0"

HILTON Dual Brand Hotel

141 SOUTH STONE AVENUE



SOUTH ELEVATION (FACING E. CORRAL ST.)
SCALE: 1/20" = 1'-0"



SOUTH ELEVATION (INSIDE POOL/PATIO AREA)
SCALE: 1/20" = 1'-0"

HILTON Dual Brand Hotel

141 SOUTH STONE AVENUE



EAST ELEVATION (FACING SCOTTISH RITE PROP.)
SCALE: 1/20" = 1'-0"

HILTON Dual Brand Hotel

141 SOUTH STONE AVENUE

Metal Wall Panels
Smooth Texture



EIFS Wall Panels
Stucco Texture



Metal Screen Panels
Perforated Metal



Building Color Palette

SW 6356
Copper Mountain

SW 6354
Armagnac

SW 6094
Sensational Sand


SW 6092
Lightweight Beige

SW 6035
Gauzy White

SW 6074
Spalding Gray

SW 7020
Black Fox

Windows and Doors
Curtainwall & Storefront
Glazing System

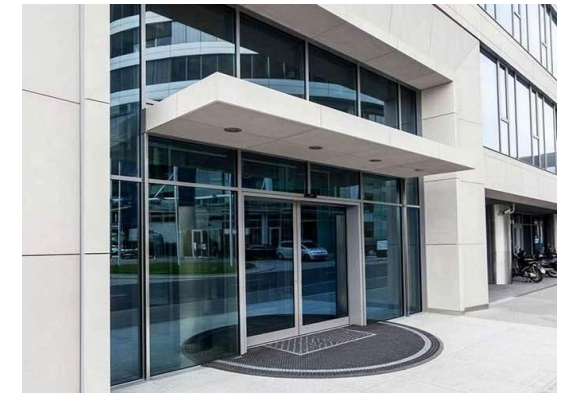

Exposed Metal Structure
Louvered Shade Canopies,
Ramadas, Railings and
Screen Frames

