
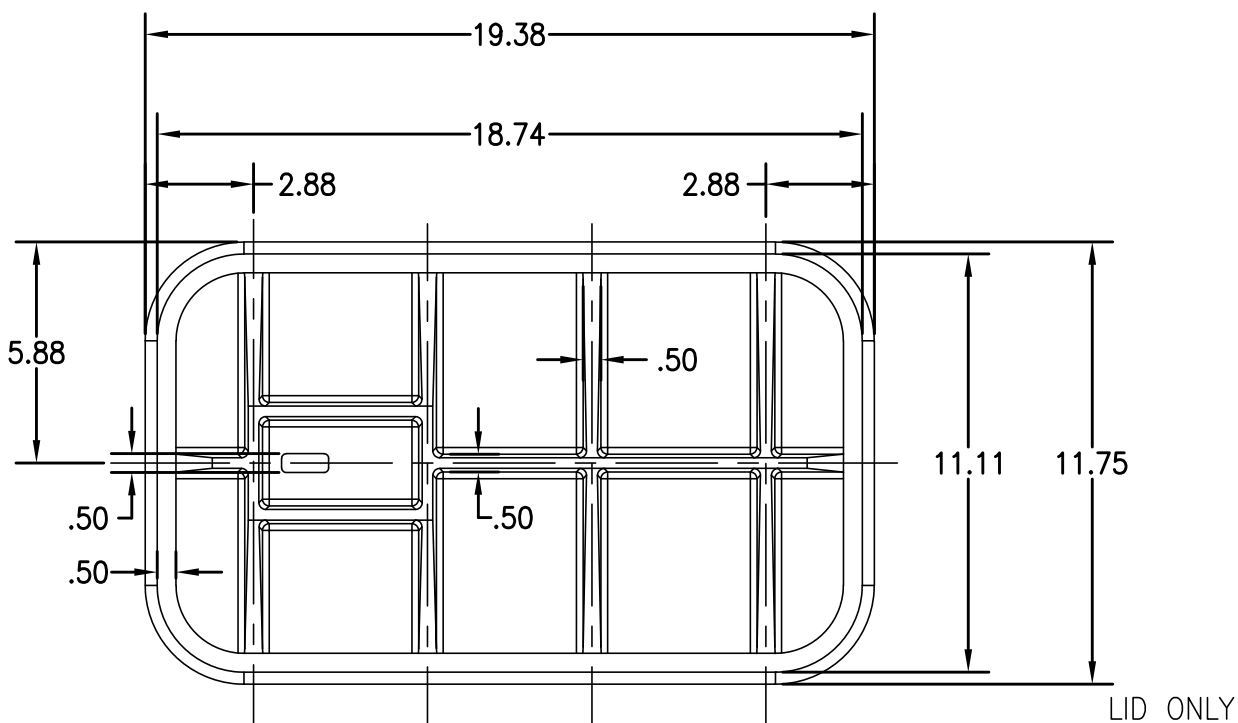


NOTES:

1. ALL CAST IRON METER BOXES SHALL BE SUPPLIED BY TUCSON WATER STORES AT NO COST TO THE CONTRACTOR.
2. CONTRACTOR WILL BE RESPONSIBLE FOR PICK UP OF METER BOXES AT TUCSON WATER STORES, AND DELIVERY OF METER BOXES TO THE REQUIRED PROJECT.
3. CONTRACTOR WILL BE RESPONSIBLE FOR INSTALLATION FOR ALL METER BOXES PER SD-309, SD 400 WITH CONCRETE COLLAR.
4. THE CONTRACTOR SHALL PROVIDE 48 HOUR NOTIFICATION TO THE TUCSON WATER INSPECTOR FOR PICKUP OF METER BOXES, IN NO CASE SHALL THE INSTALLATION OF METER BOXES BE INSTALLED WITHOUT TUCSON WATER INSPECTION.
5. REFER TO STANDARD DETAIL 309 FOR REFERENCES OF METER BOX INSTALLATION.
6. ALL CAST IRON METER BOXES REQUIRE 2 SOLID CONCRETE BLOCKS (2"X4"X12").



ISSUED:		STANDARD DETAIL		DETAIL NO.
8/06		CAST IRON STANDARD		SD-320
REVISED:		METER BOX		
9/16		Supplied by Tucson Water		SHEET 1 OF 6

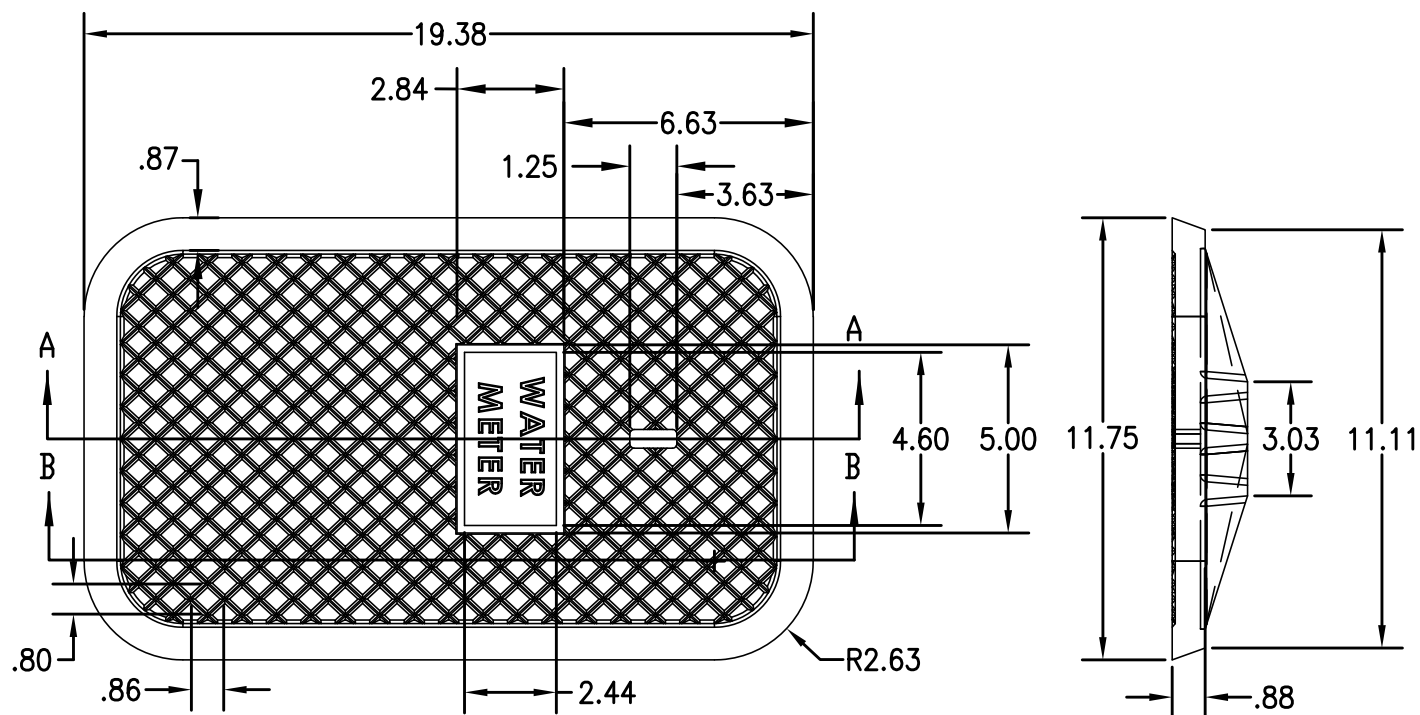

NOTE:

SEE NOTE #7, STANDARD DETAIL - 309



ISSUED:		STANDARD DETAIL CAST IRON STANDARD METER BOX Supplied by Tucson Water		DETAIL NO.
8/06				SD-320
REVISED:				SHEET 2 OF 6
9/16				

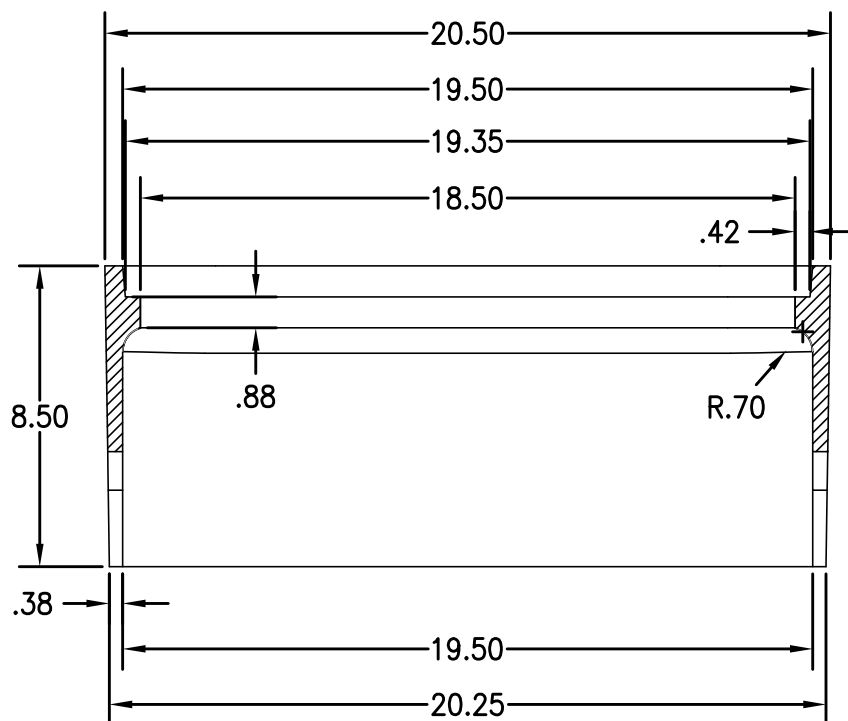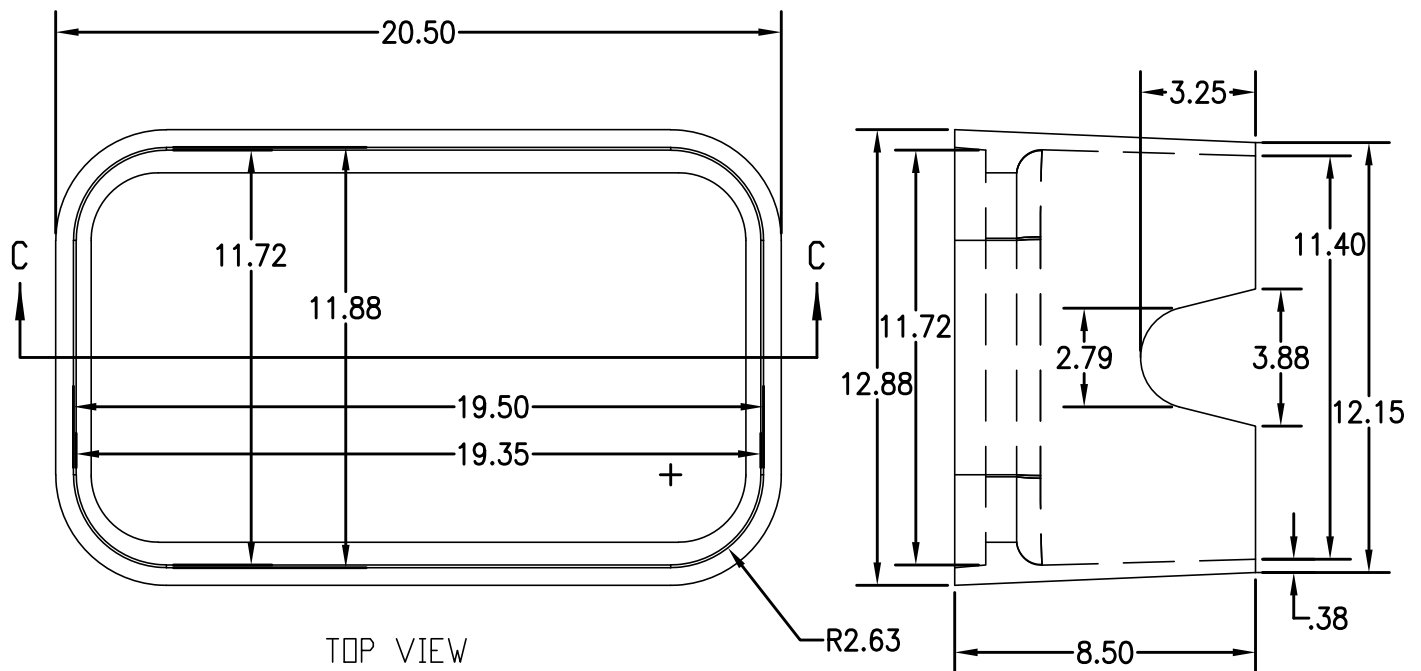

NOTE:



SEE NOTE #7, STANDARD DETAIL - 309

ISSUED:		STANDARD DETAIL CAST IRON STANDARD METER BOX Supplied by Tucson Water		DETAIL NO.
8/06				SD-320
REVISED:				SHEET 3 OF 6
9/16				

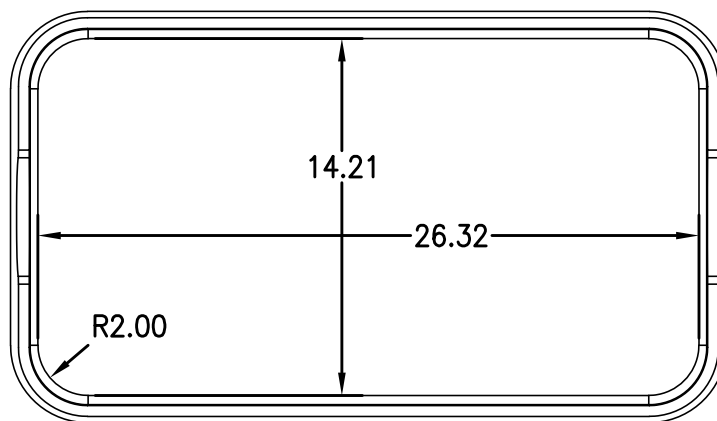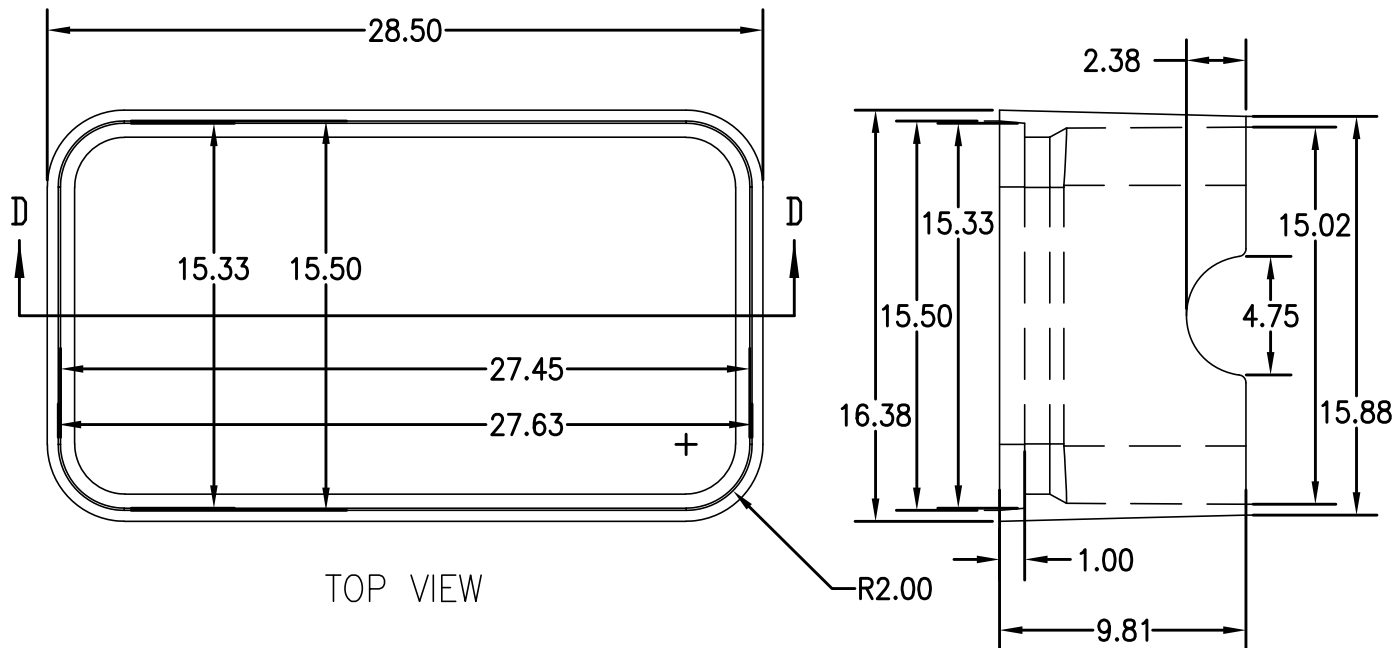



NOTE:
SEE NOTE #7, STANDARD DETAIL - 309

ISSUED:		STANDARD DETAIL CAST IRON STANDARD METER BOX Supplied by Tucson Water		DETAIL NO.
8/06				SD-320
REVISED:				SHEET 4 OF 6
9/16				

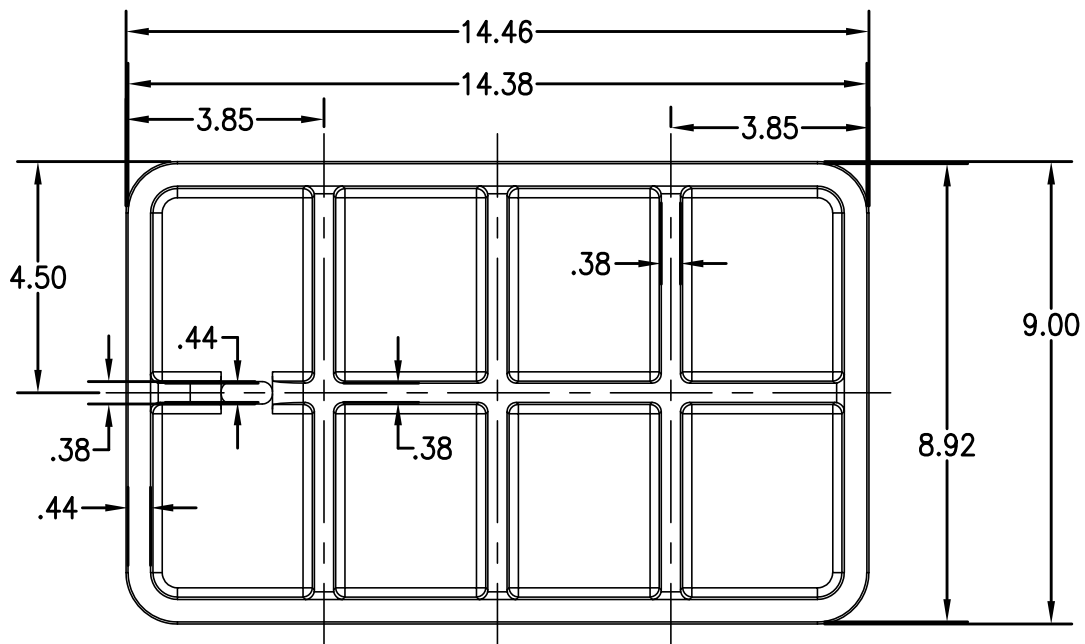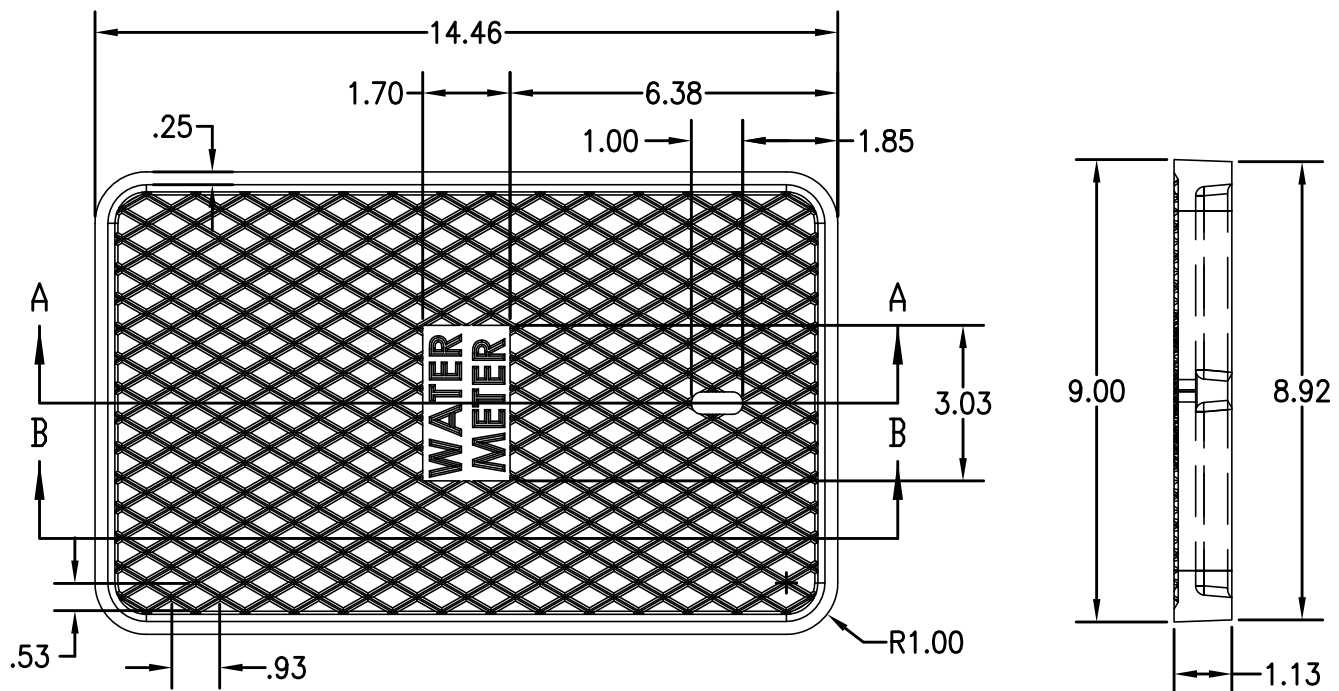

NOTE:
SEE NOTE #7, STANDARD DETAIL - 309

ISSUED:		STANDARD DETAIL		DETAIL NO.
8/06		CAST IRON		SD-320
REVISED:		METER BOX #3		SHEET 5 OF 6
9/16		Supplied by Tucson Water		

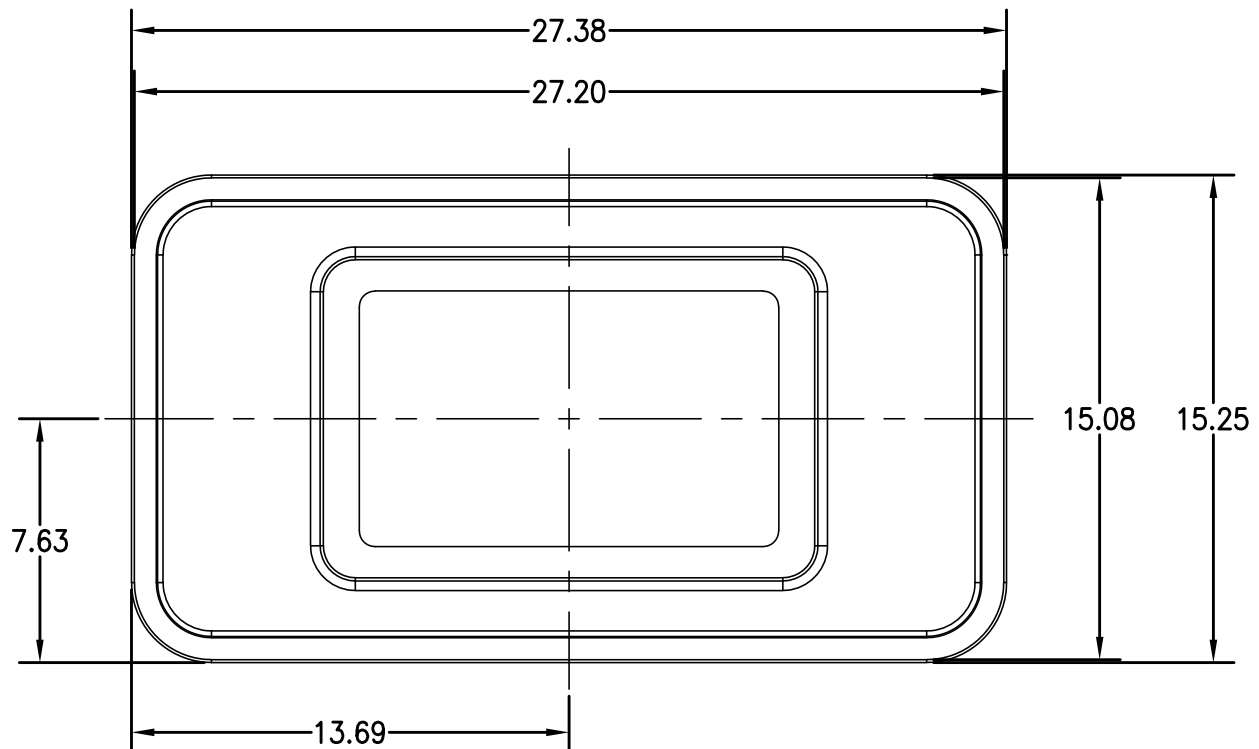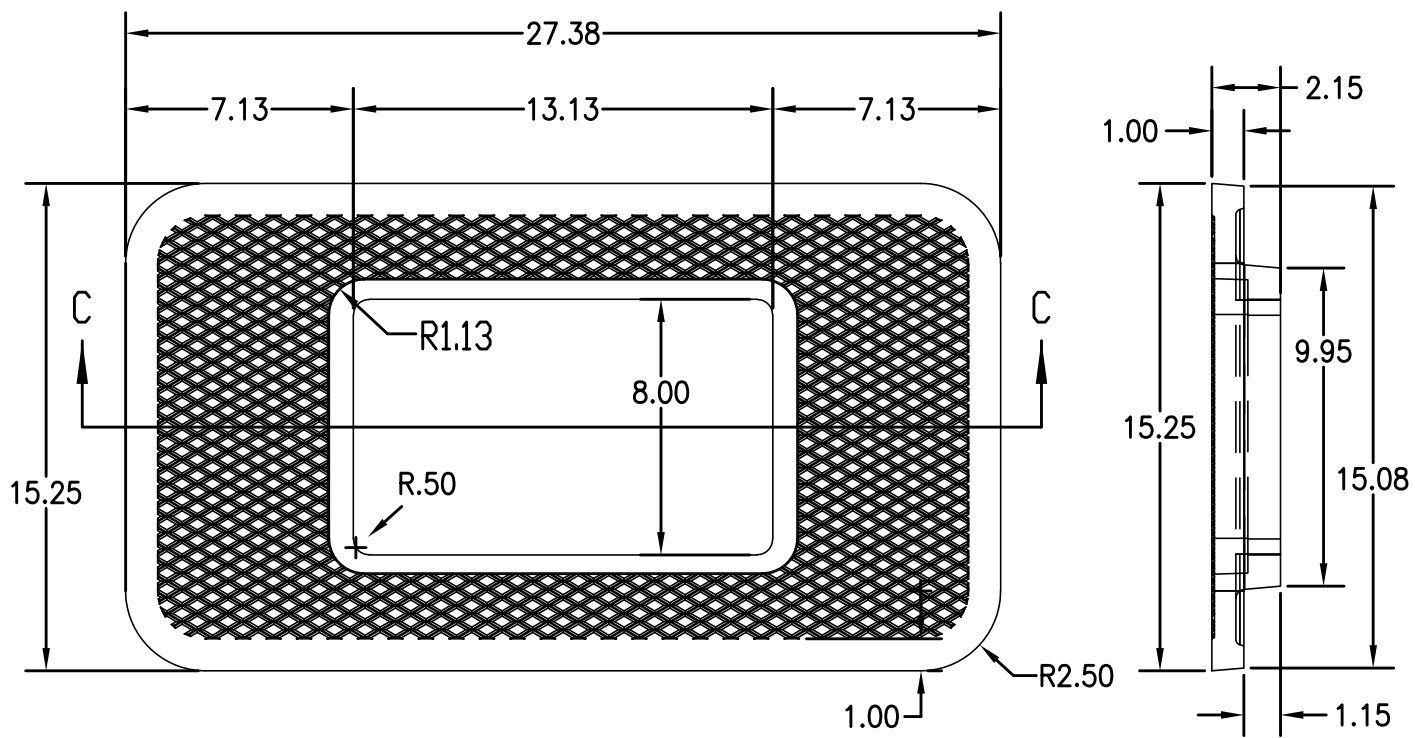

NOTE:
SEE NOTE #7, STANDARD DETAIL - 309

OUTER LID ONLY

ISSUED:		STANDARD DETAIL		DETAIL NO.
8/06		CAST IRON METER BOX #3		SD-320
REVISED:				SHEET 6 OF 6
9/16				