




FAULT CURRENT < 10,000

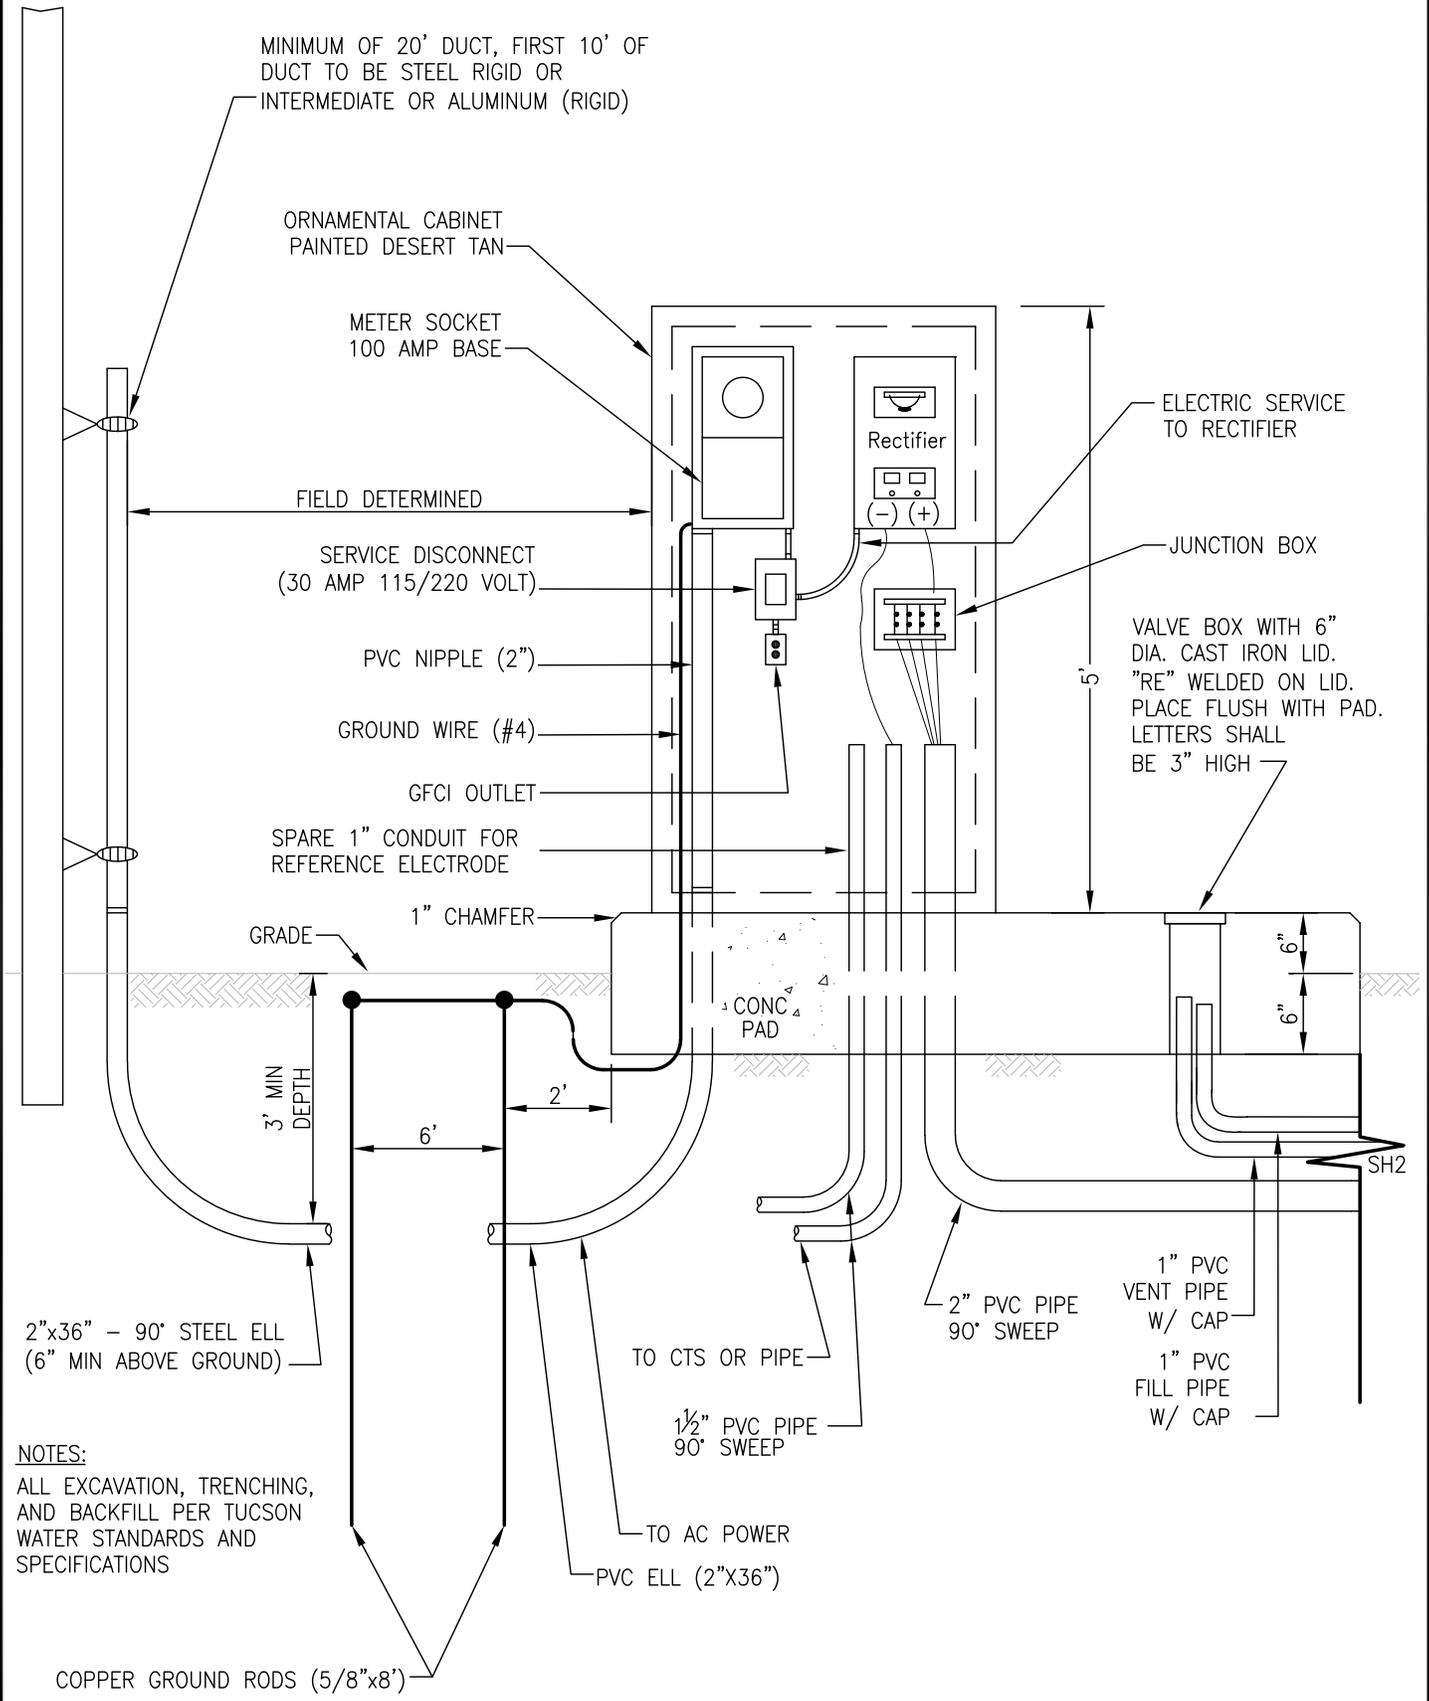

| | | | | |
|----------|--|--|--|--------------|
| ISSUED: | | STANDARD DETAIL CABINET MOUNTED RECTIFIER PROFILE | | DETAIL NO. |
| 6/97 | | | | SD-711 |
| REVISED: | | | | SHEET 1 OF 3 |
| 4/17 | | | | |

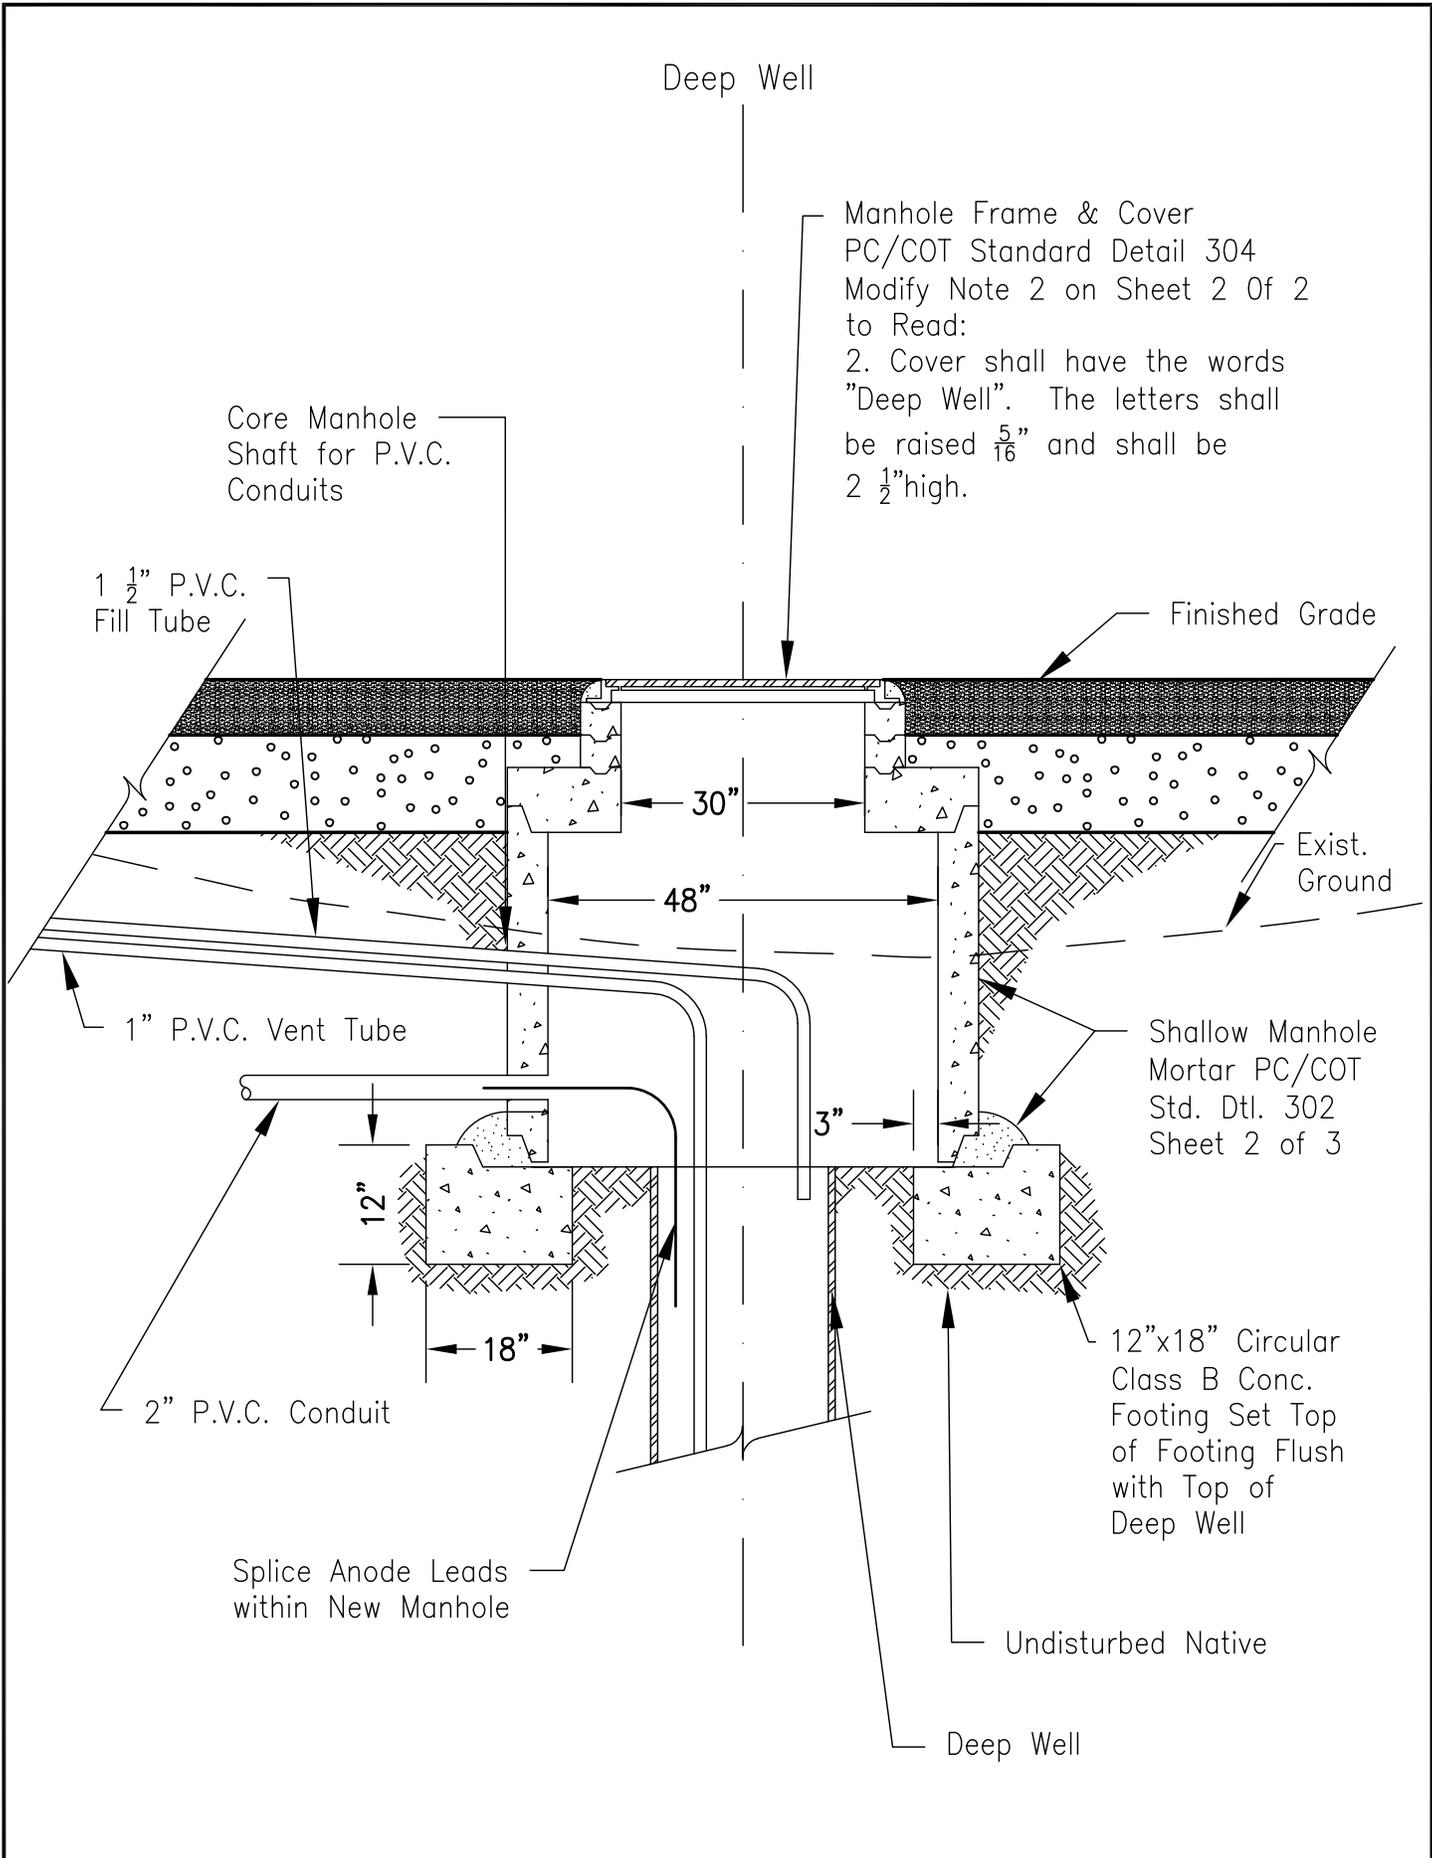

| | | | | |
|----------|---|--|---|--------------|
| ISSUED: |  | STANDARD DETAIL CABINET MOUNTED RECTIFIER PROFILE |  | DETAIL NO. |
| 6/97 | | | | SD-711 |
| REVISED: | | | | |
| 4/17 | | | | SHEET 2 OF 3 |

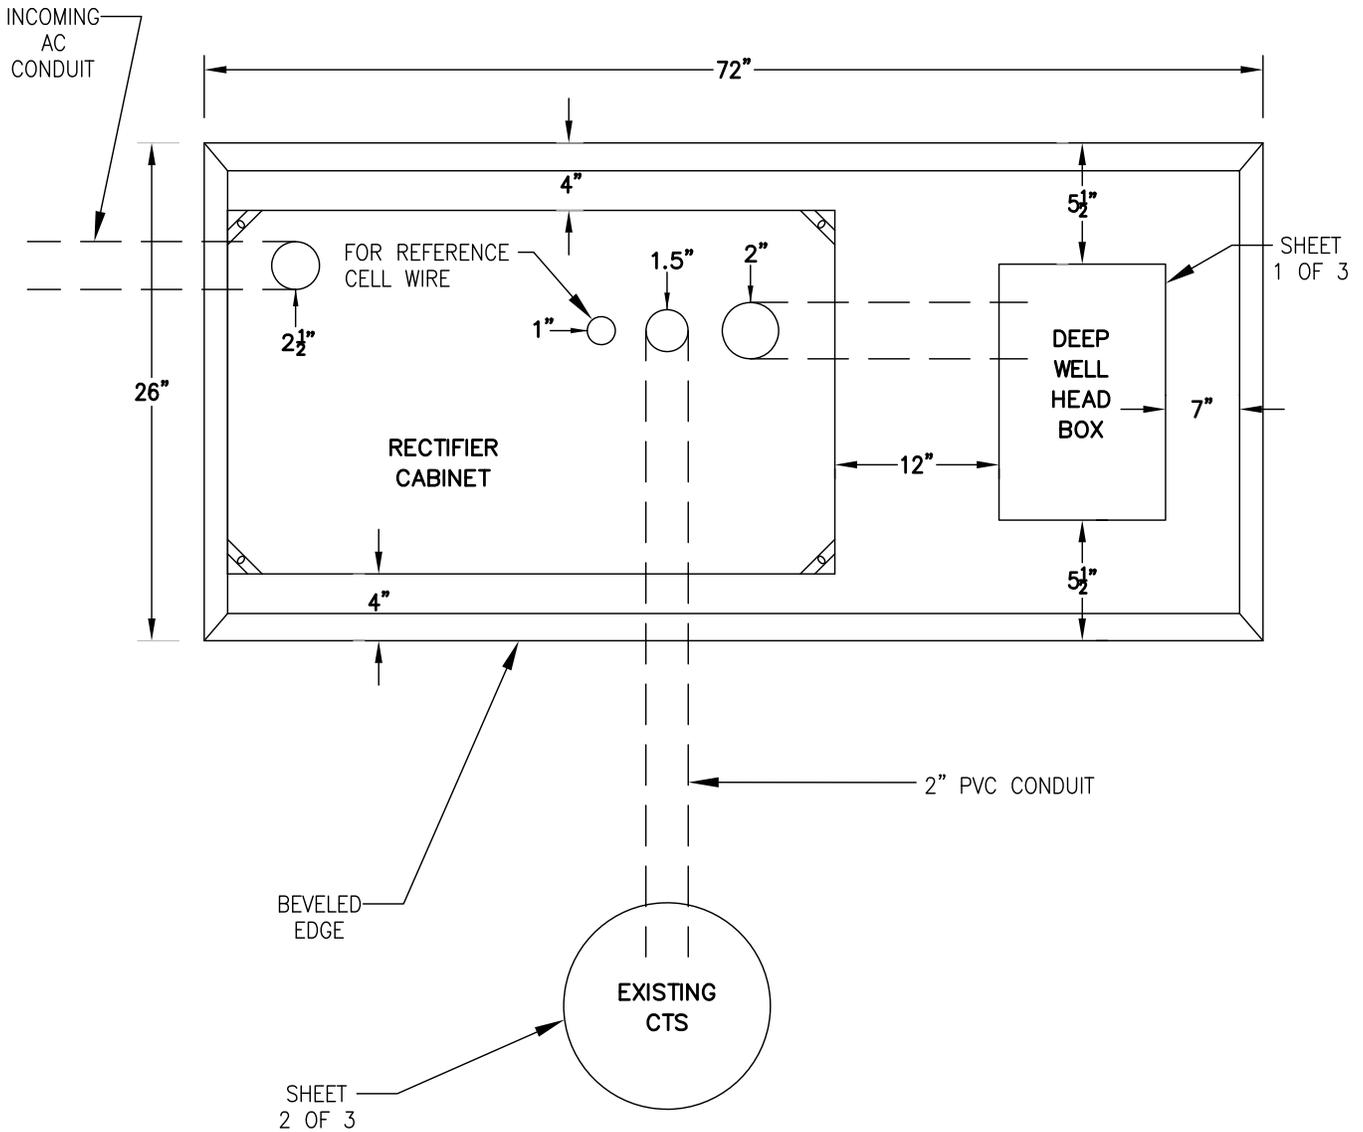

TUCSON WATER-CONCRETE RECTIFIER PAD DETAIL

PLAN VIEW

NOTES

- 12"-14" THICK PAD (8" ABOVE GRADE)
- 1 LAYER RE-BAR - No. 4 ON 6" CENTER
- BEVEL EDGE OF PAD 45°
- CABINET DOOR TO OPEN TOWARD STREET
- INSTALL CONDUIT RISERS TOWARD BACK OF CABINET
- MIN. 2500 PSI CONCRETE

| | | | | |
|----------|---|------------------------------|---|--------------|
| ISSUED: |  | STANDARD DETAIL |  | DETAIL NO. |
| 6/97 | | CABINET MOUNTED RECTIFIER | | SD-711 |
| REVISED: | | | | |
| 4/17 | | | | SHEET 3 OF 3 |